




FORMER RESIDENCE (SHADED) OVERLAY ON PROPOSED
RESIDENCE FROM SOUTH OCEAN BOULEVARD STREETSCAPE LOOKING EAST
SCALE: NOT TO SCALE

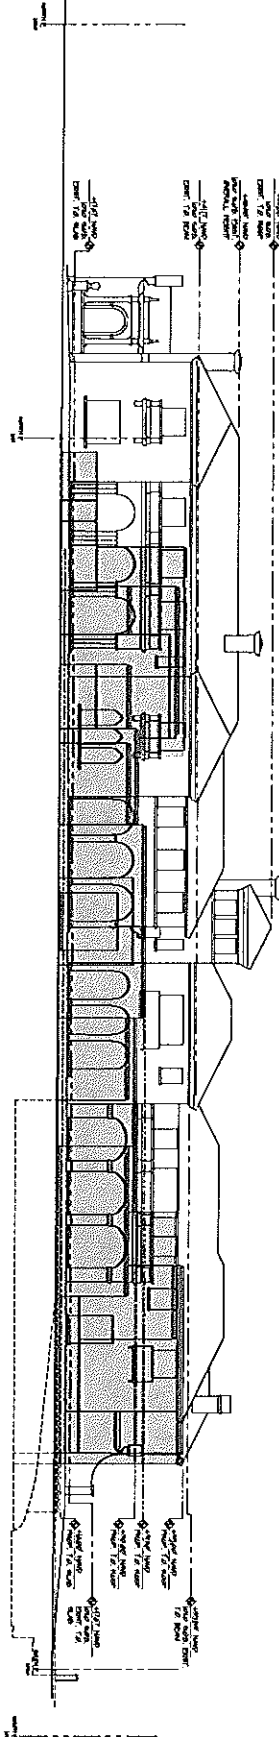

LOOKING EAST FROM 1020 S OCEAN BOULEVARD OVERLAY ON
PROPOSED 1015 SOUTH OCEAN BOULEVARD (SHADED) STREETSCAPE LOOKING EAST
SCALE: NOT TO SCALE

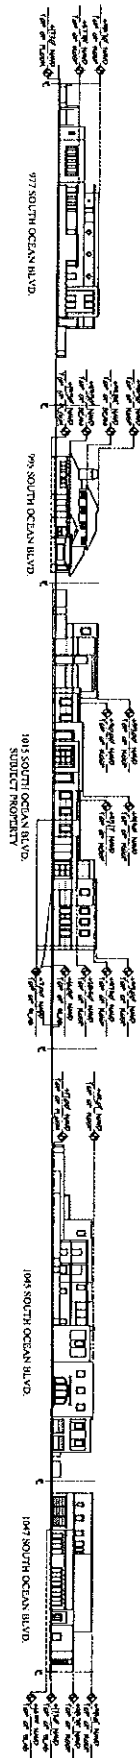

SOUTH OCEAN BOULEVARD STREETSCAPE LOOKING EAST
SCALE: NOT TO SCALE

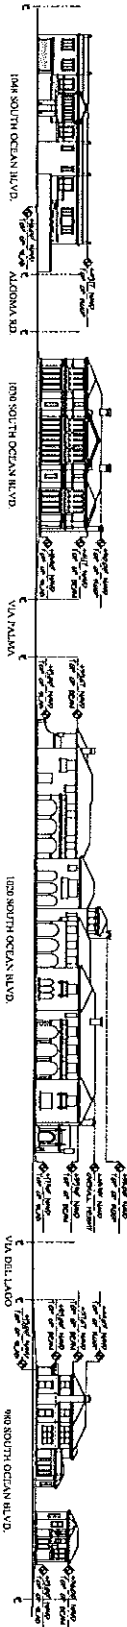

SOUTH OCEAN BOULEVARD STREETSCAPE LOOKING WEST
SCALE: NOT TO SCALE

Z-20-00299
B-073-2020



NEW RESIDENT
1015 SOUTH OCEAN LLC
1015 SOUTH OCEAN BOULEVARD, PALM BEACH, FLORIDA
SMITH AND MOORE ARCHITECTS, INC.
• 1520 SOUTH OLIVE AVENUE WEST PALM BEACH, FLORIDA 33411 • TEL: (561) 835-1010 FAX: (561) 832-7015 •



DESIGNED BY: JONATHAN C. MOORE
DRAWN BY: JONATHAN C. MOORE
CHECKED BY: JONATHAN C. MOORE
DATE: 01/15/2020
PROJECT: 1015 SOUTH OCEAN BOULEVARD
SHEET: SV-103