



PROPOSED MEMORIAL FOUNTAIN ADDITION




FAIRFAX & SAMMONS
NEW YORK PALM BEACH

PROPOSED MEMORIAL FOUNTAIN ADDITION




FAIRFAX & SAMMONS
NEW YORK PALM BEACH

PROPOSED MEMORIAL FOUNTAIN ADDITION

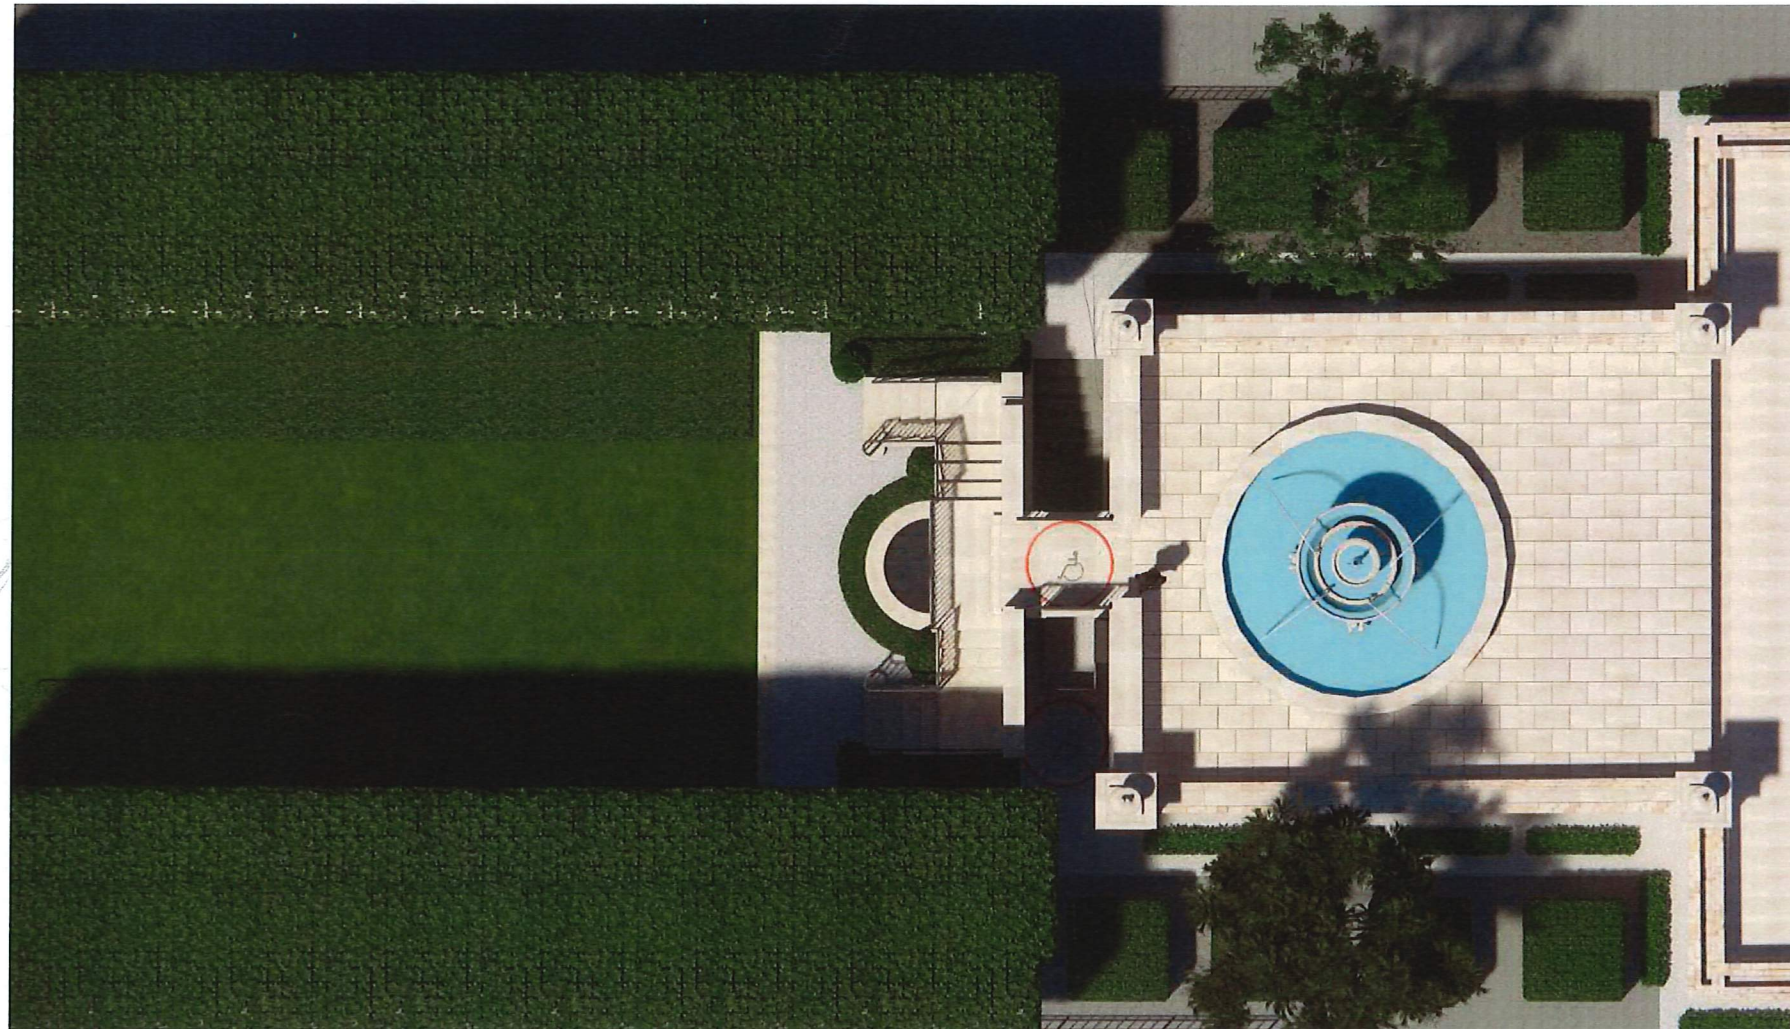


FAIRFAX & SAMMONS
NEW YORK PALM BEACH

JULIUS BLUM #

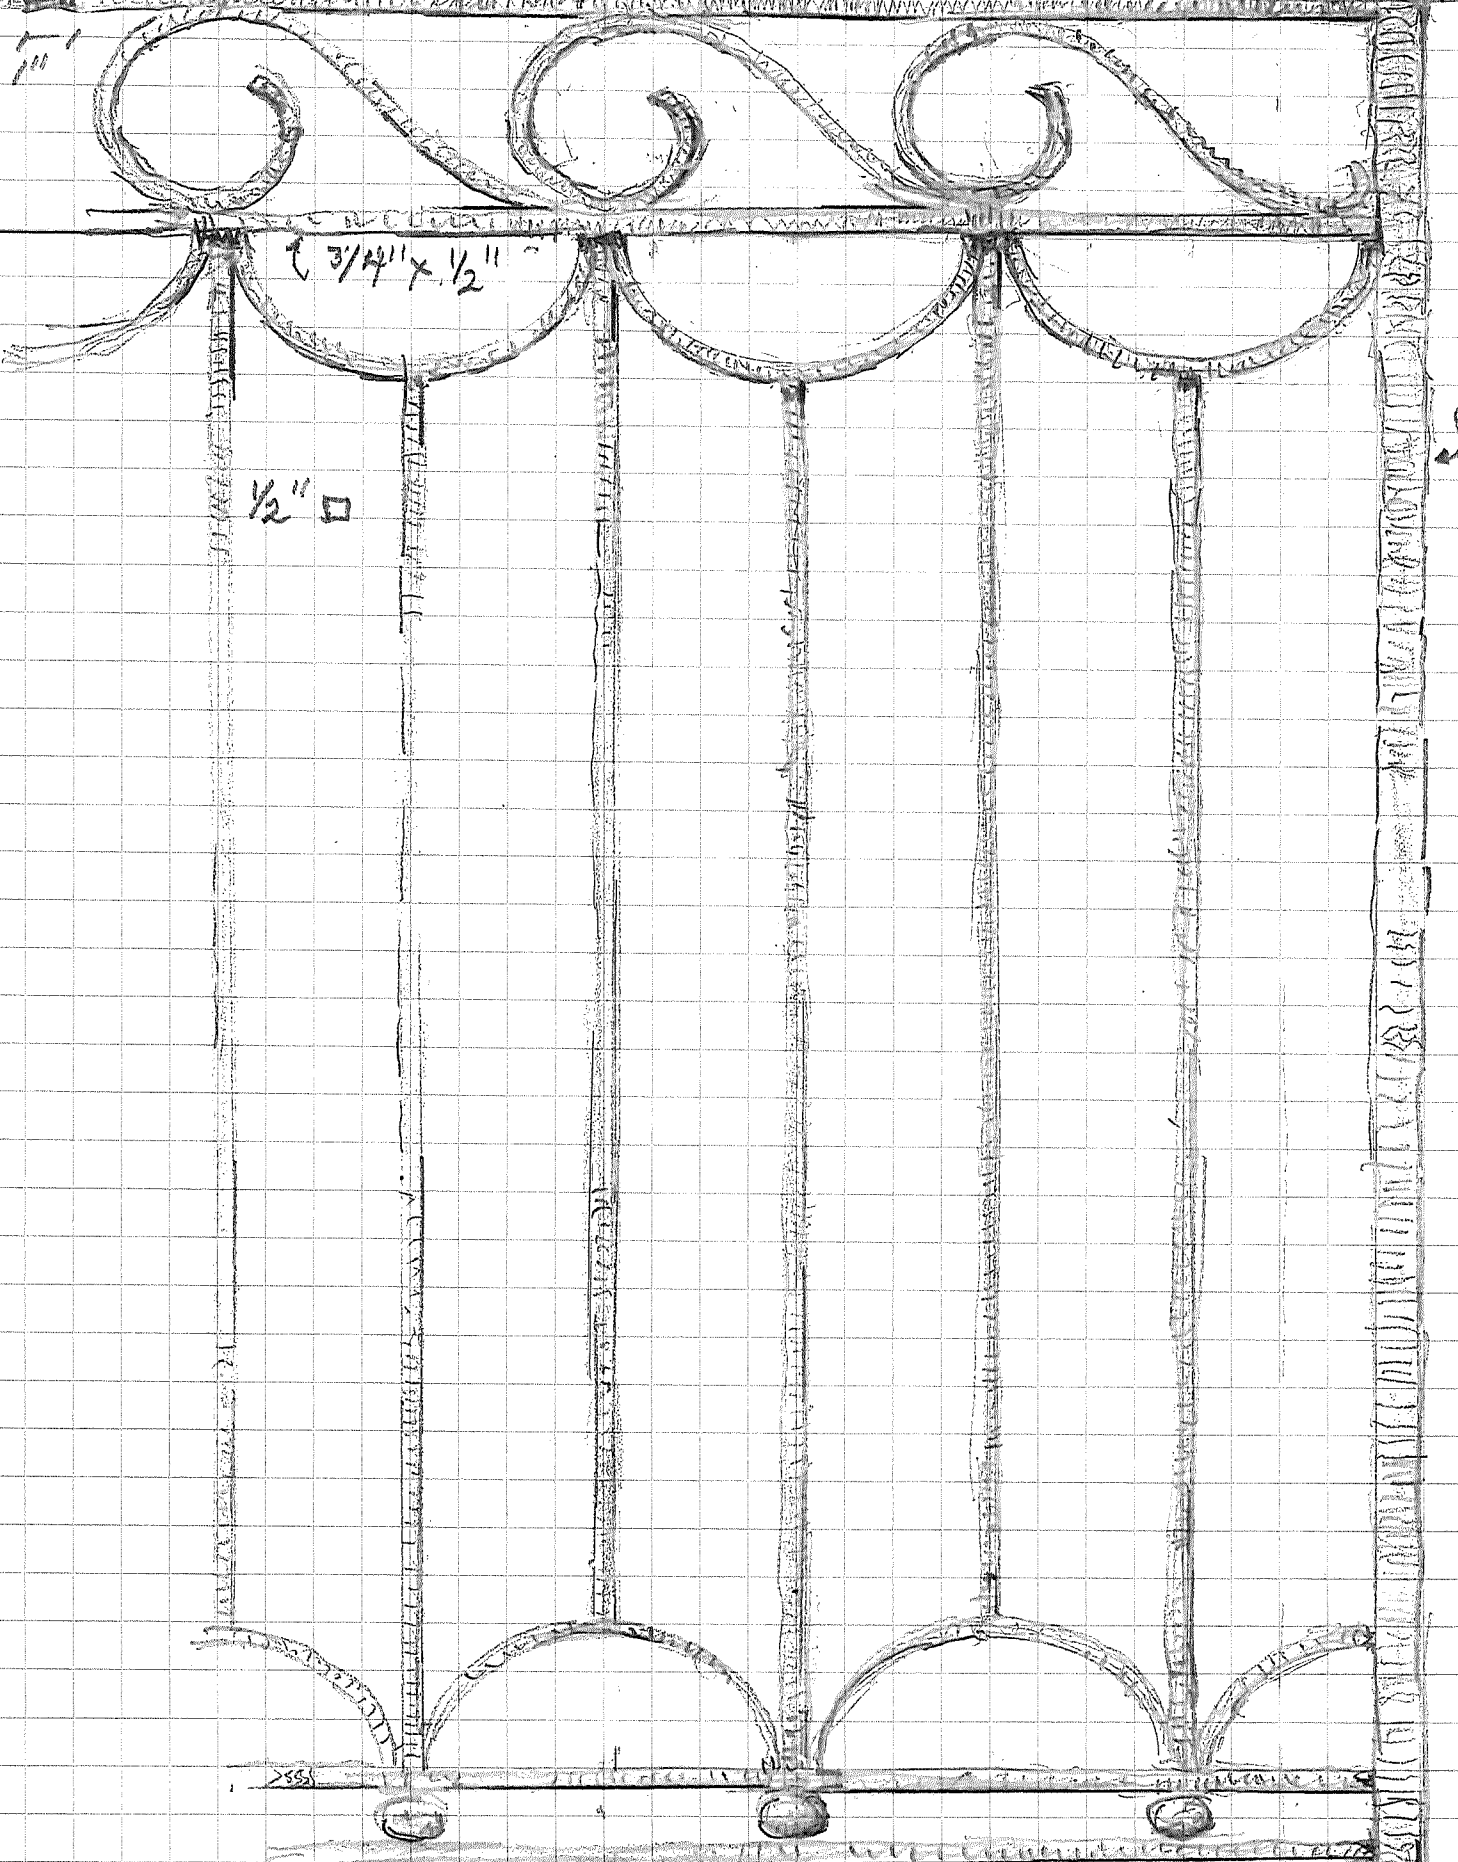

42"

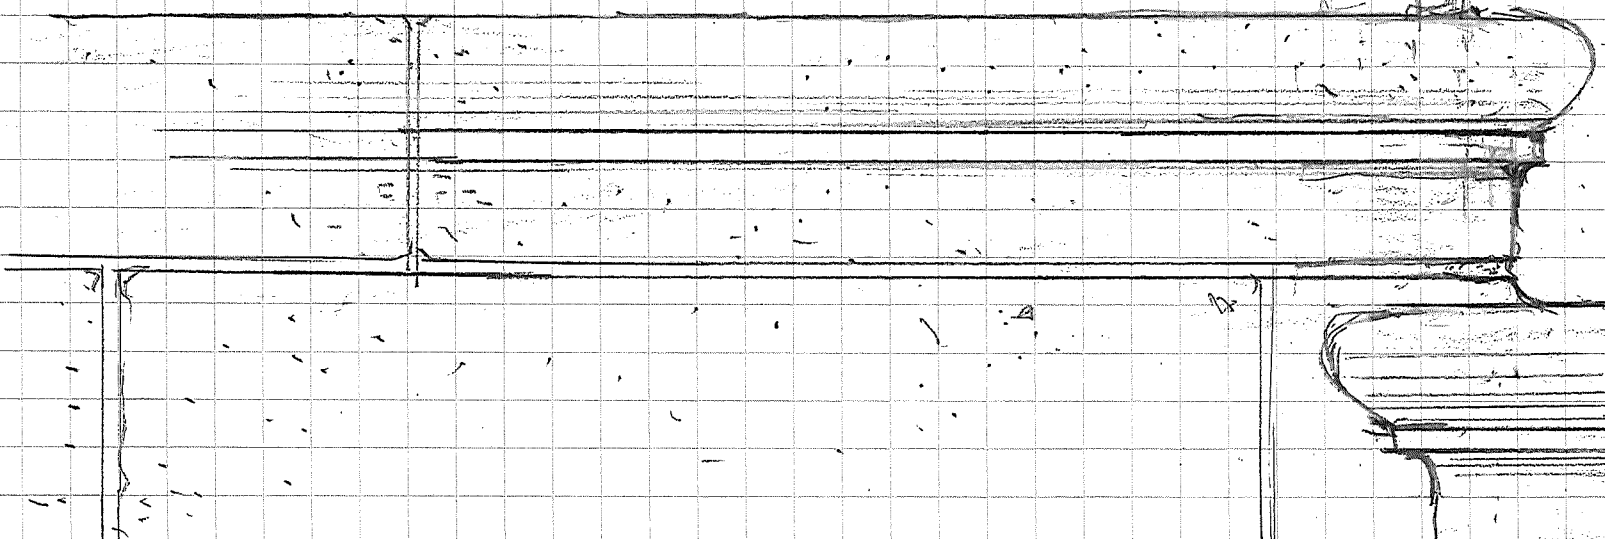

1/8" SLOPE

MEM. FOUNTAIN RAILING

3" = 1'-0"

RFS