


EXHIBIT A

DWG: F:\khor\khor\nd6\CADD\DWG\EASEMENTS.dwg PLOT DATE: Mar 15, 2022 - 1:53pm
 XREFS: UNDC6S01_UT01.dwg UNDC6S01_md01.dwg UNDC6S01_BM01.dwg UNDC6S01_BM02.dwg IMAGES: F:\REF_DATA\PCO\Aerials\2019\Area CenterEast.sld .\..\..\TRANSL\INCOMING\2020\20206_KHOR_Survey\970_870_SID_F:\khor\khor\nd6\CADD\DWG\IMG\Area CE.tif F:\REF_DATA

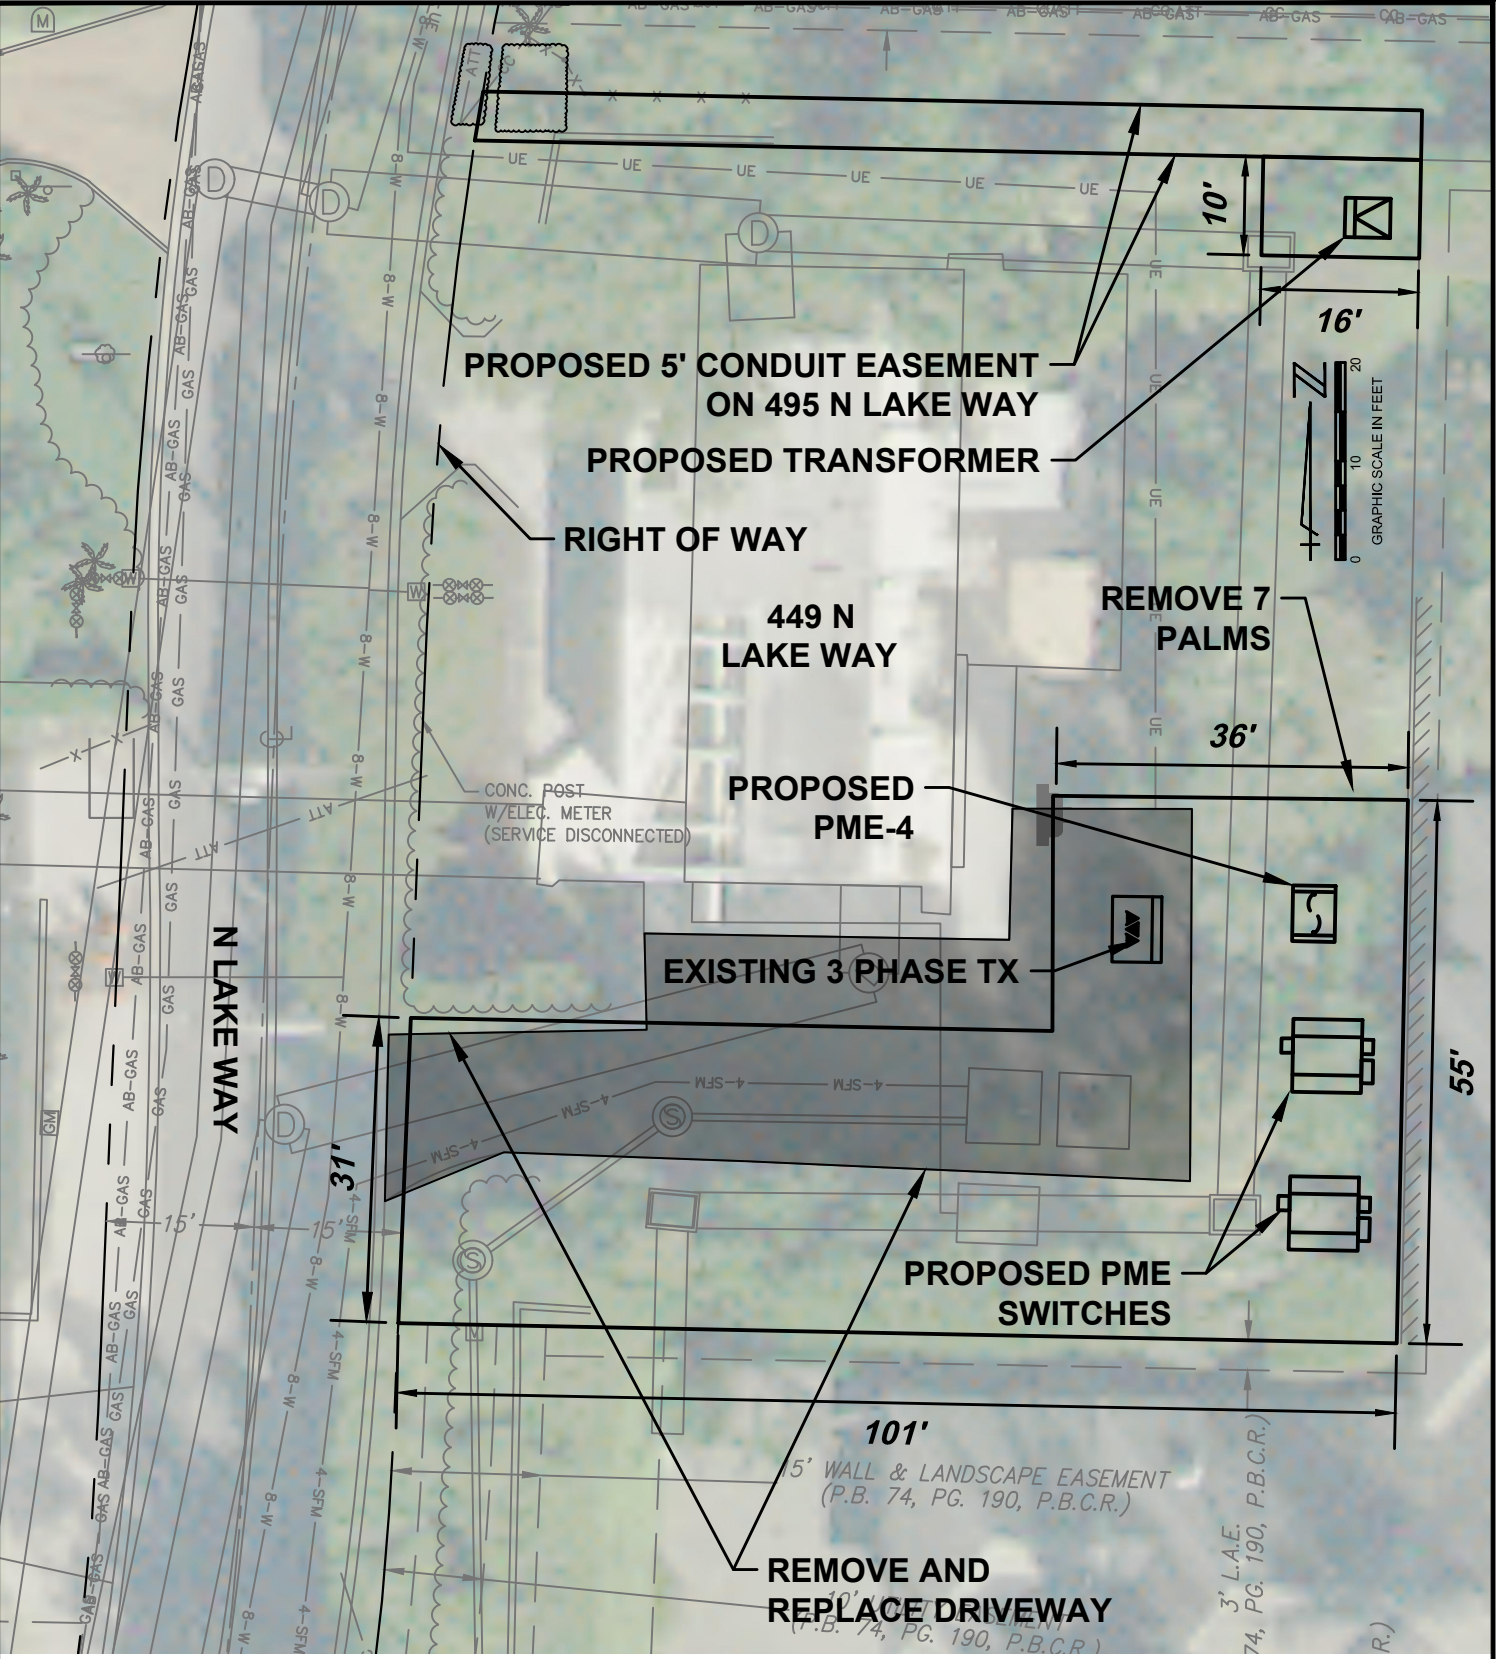

SEC. 10, TWP. 43S., RGE. 43E.

SCALE:	AS SHOWN
FIELD:	---
DRAWN:	SMR
APPR:	SMR

FL. E.B. NO. 48

MOCK • ROOS

CONSULTING ENGINEERS

5720 Corporate Way, West Palm Beach, Florida 33407
(561) 683-3113, fax 478-7248

FL. L.B. NO. 48

TOWN OF PALM BEACH
 UNDERGROUNDING
 PHASE 6 NORTH
 EASEMENT EXHIBIT
 PALM BEACH COUNTY, FL

DATE:	2022
P.A. NO.	B5040.60
DR. NO.	---
ADD:	449 N LAKE WAY