




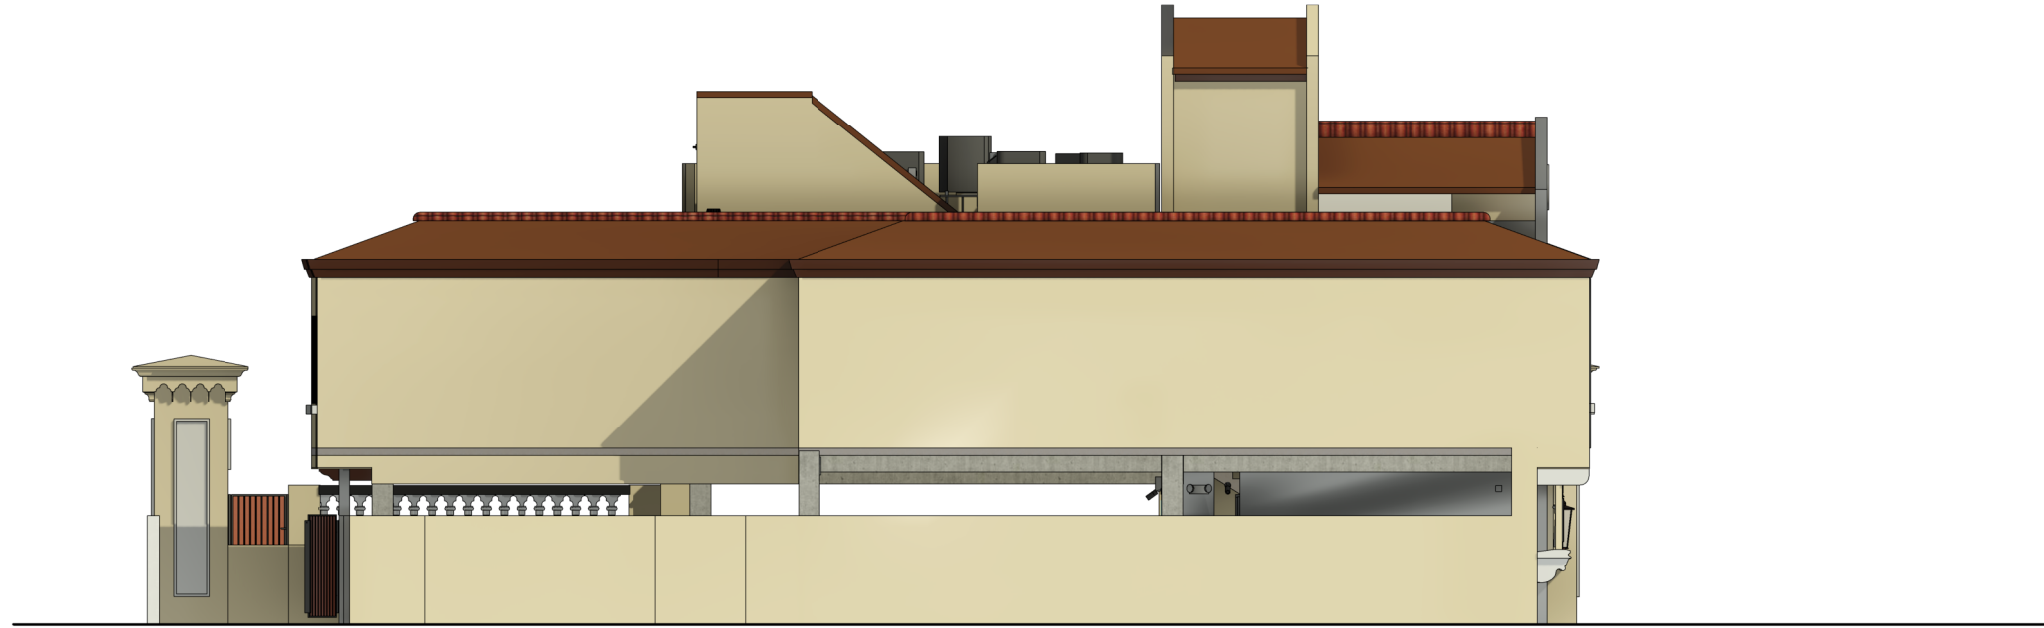


2 COLOR EXISTING ELEVATION - NORTH.
SCALE: 3/16" = 1'-0"

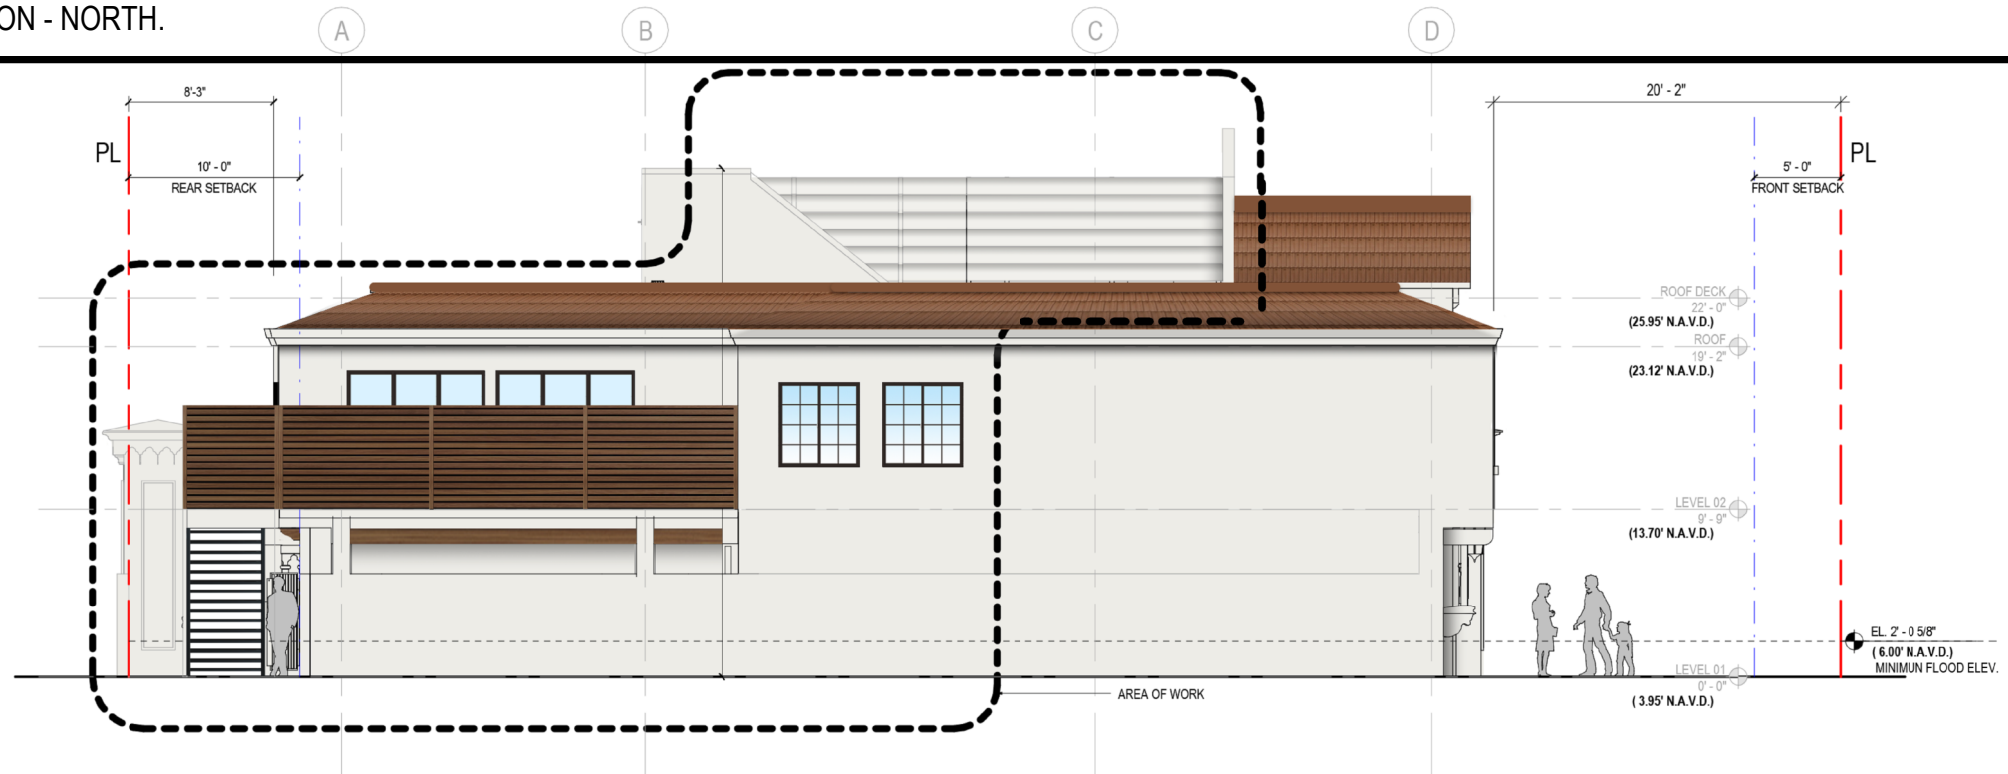

1 COLOR PROPOSED ELEVATION - NORTH
SCALE: 3/16" = 1'-0"

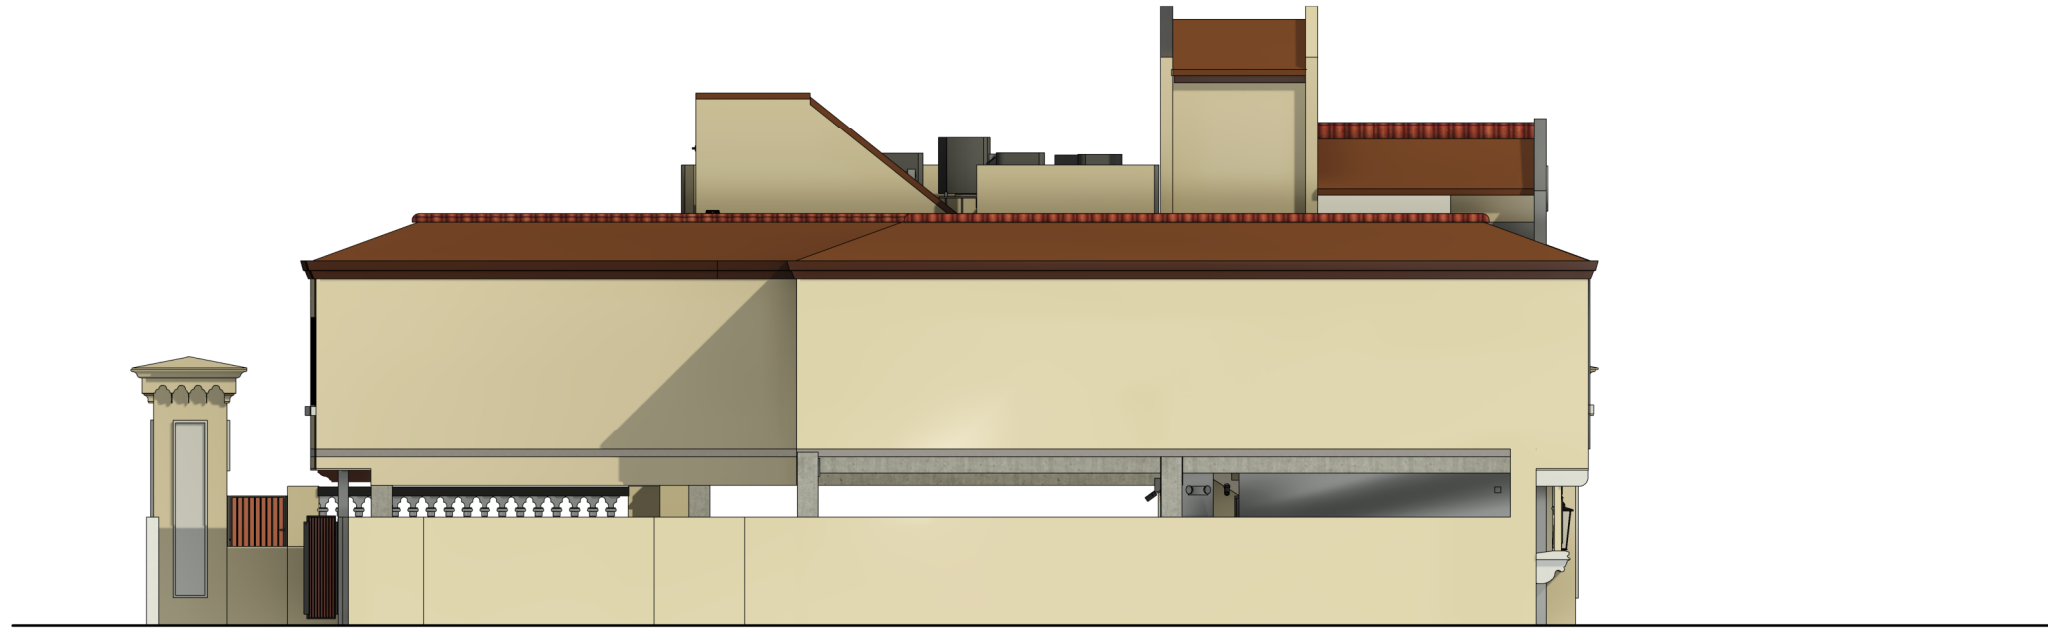

2 COLOR EXISTING ELEVATION - NORTH
SCALE: 3/16" = 1'-0"

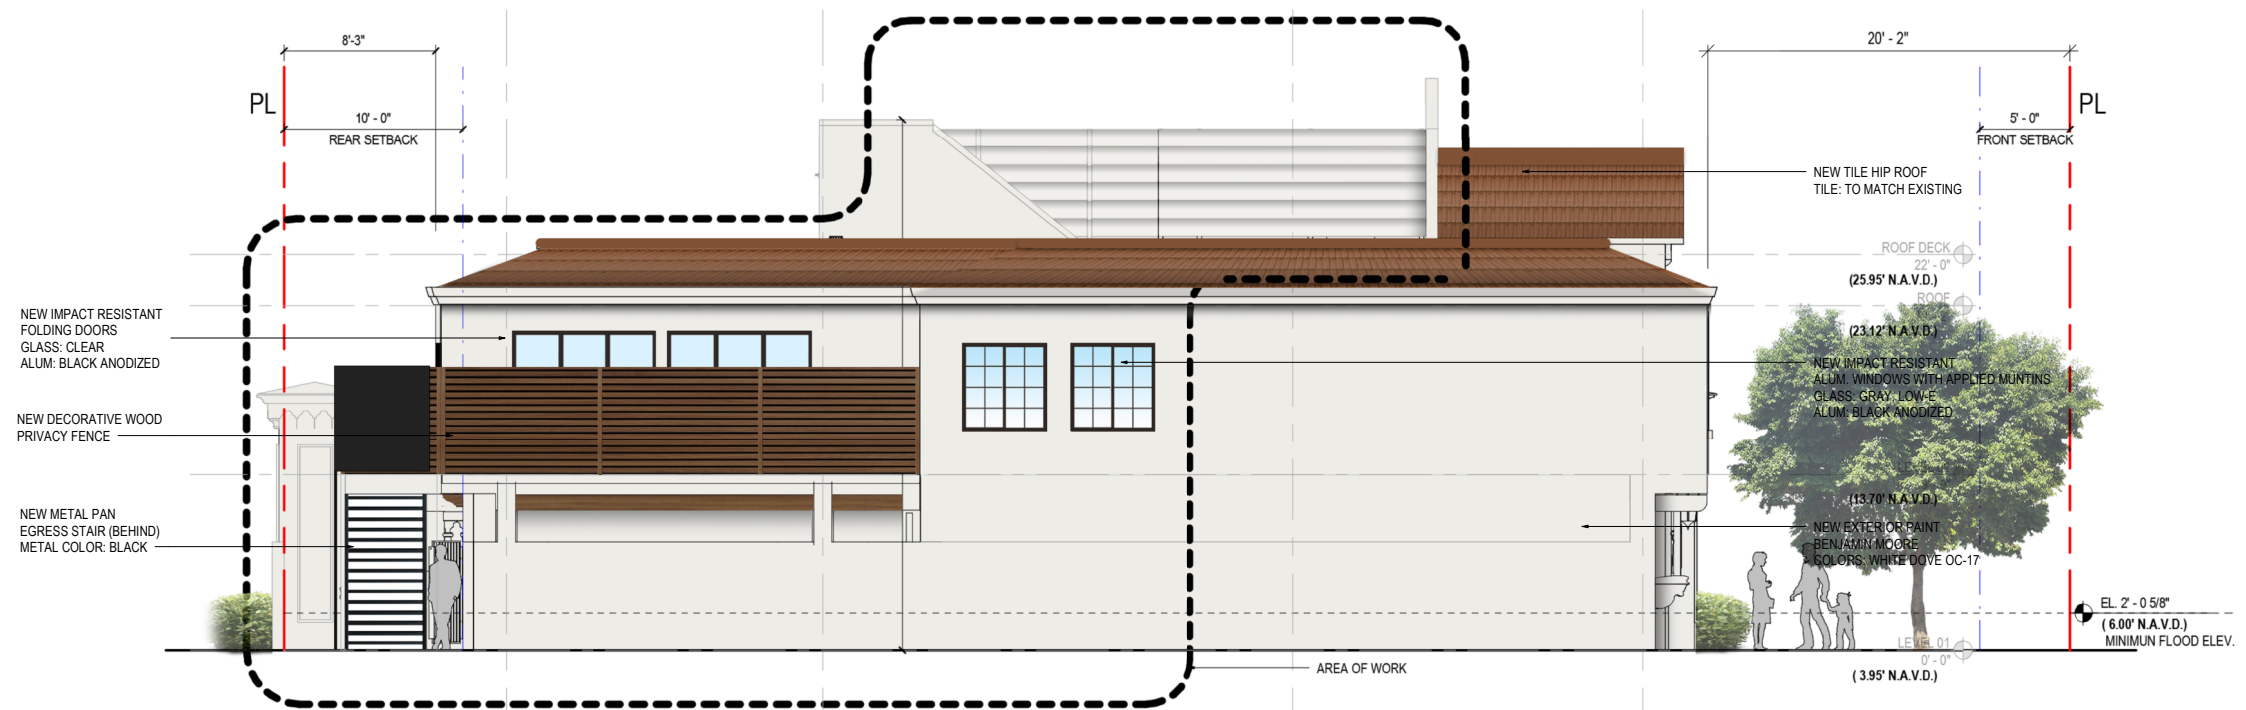


1 COLOR PROPOSED ELEVATION - NORTH WITH LANDSCAPE
SCALE: 3/16" = 1'-0"



1 COLOR EXISTING ELEVATION - WEST
SCALE: 3/16" = 1'-0"




2 COLOR PROPOSED ELEVATION - WEST
SCALE: 3/16" = 1'-0"

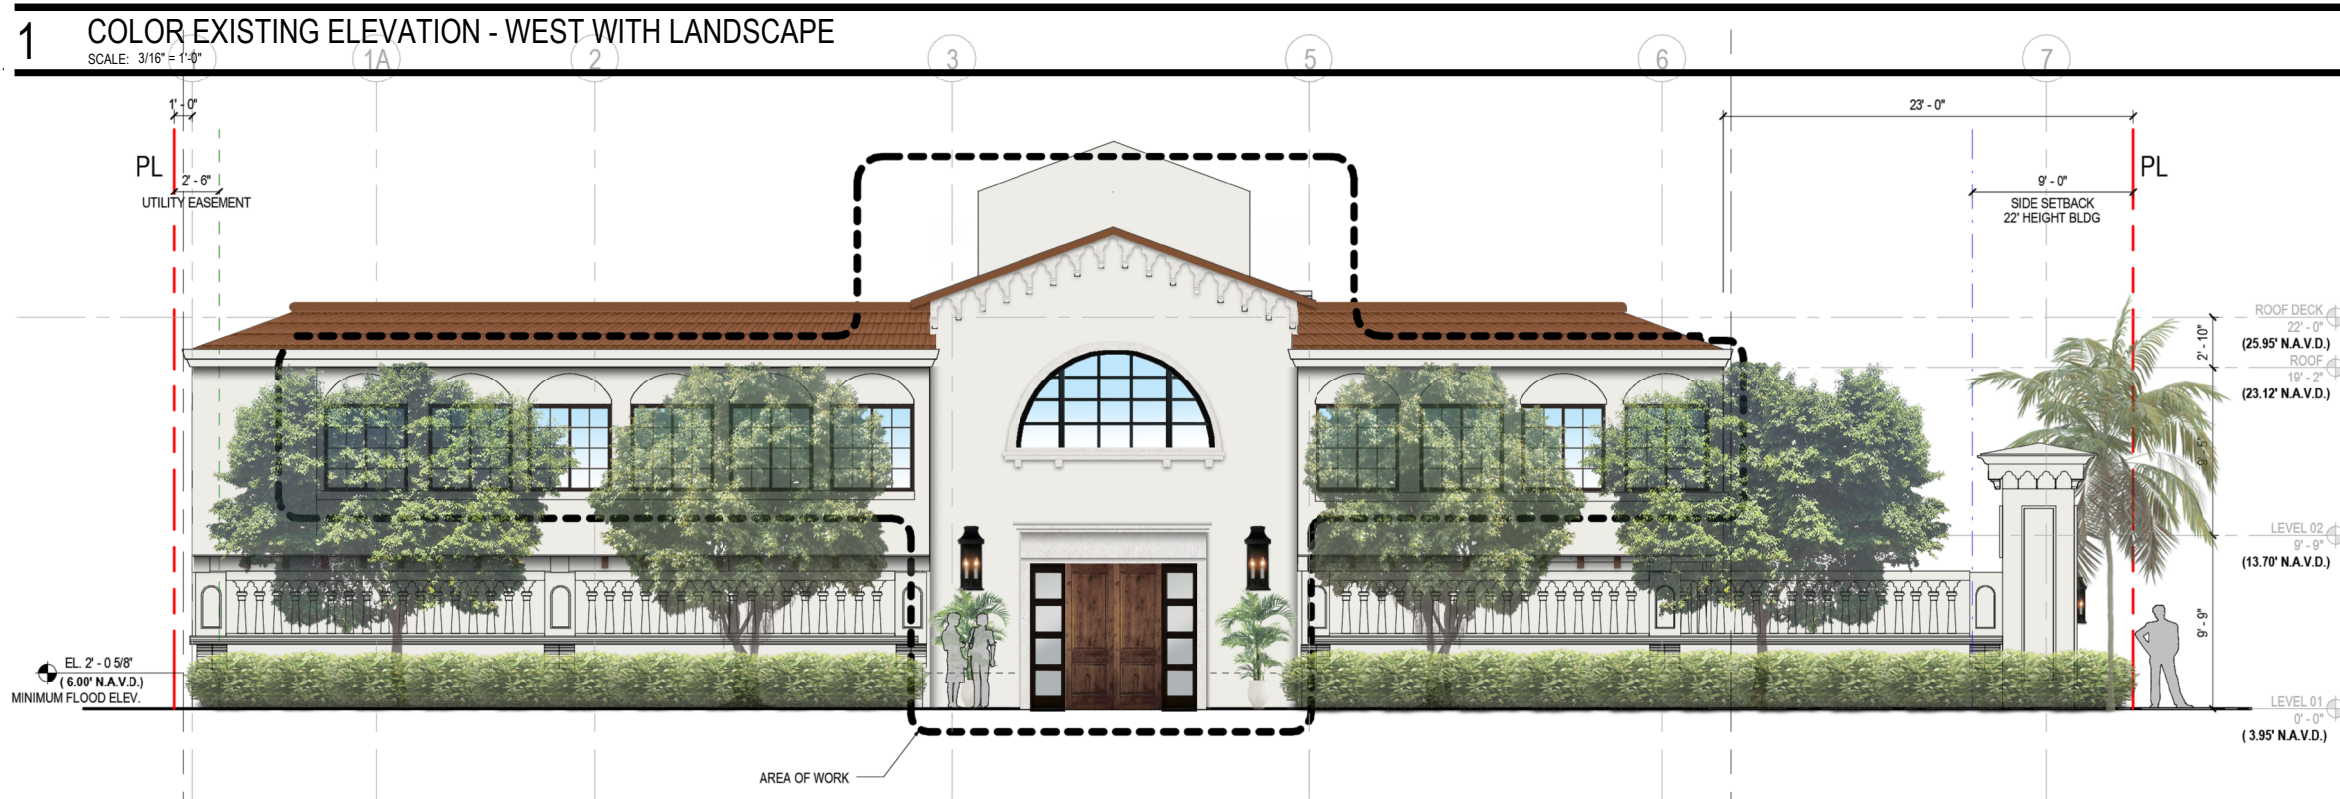

2 COLOR PROPOSED ELEVATION - WEST WITH LANDSCAPE
SCALE: 3/16" = 1'-0"



1 COLOR EXISTING ELEVATION - SOUTH
SCALE: 3/16" = 1'-0"

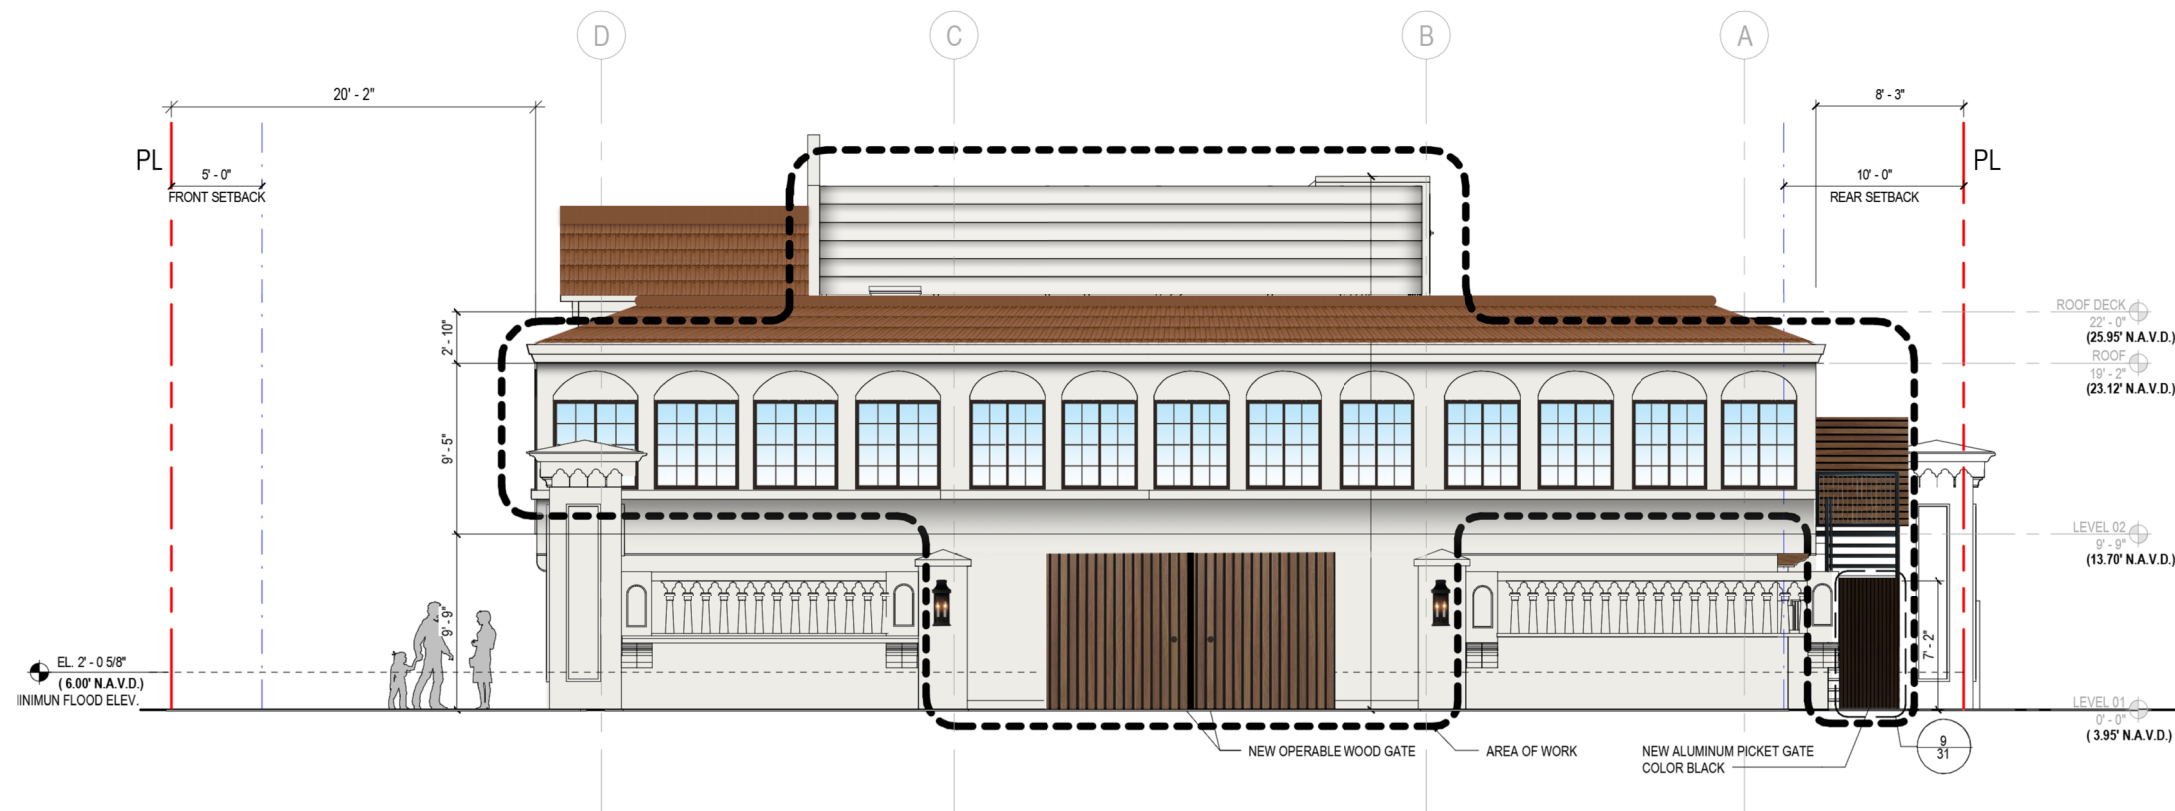

2 COLOR PROPOSED ELEVATION - SOUTH
SCALE: 3/16" = 1'-0"