



Plot Date: 6/19/2023 9:45:17 AM Username: jtagle Layout Name: EX-1 Folder Path: V:\Projects\2022\22-0431.00042 - Marina Eng Proj & On-Call Services 2022\Design\CAD\Sheets Filename: 22-431.0042 - Marina Refuse Layout.dwg

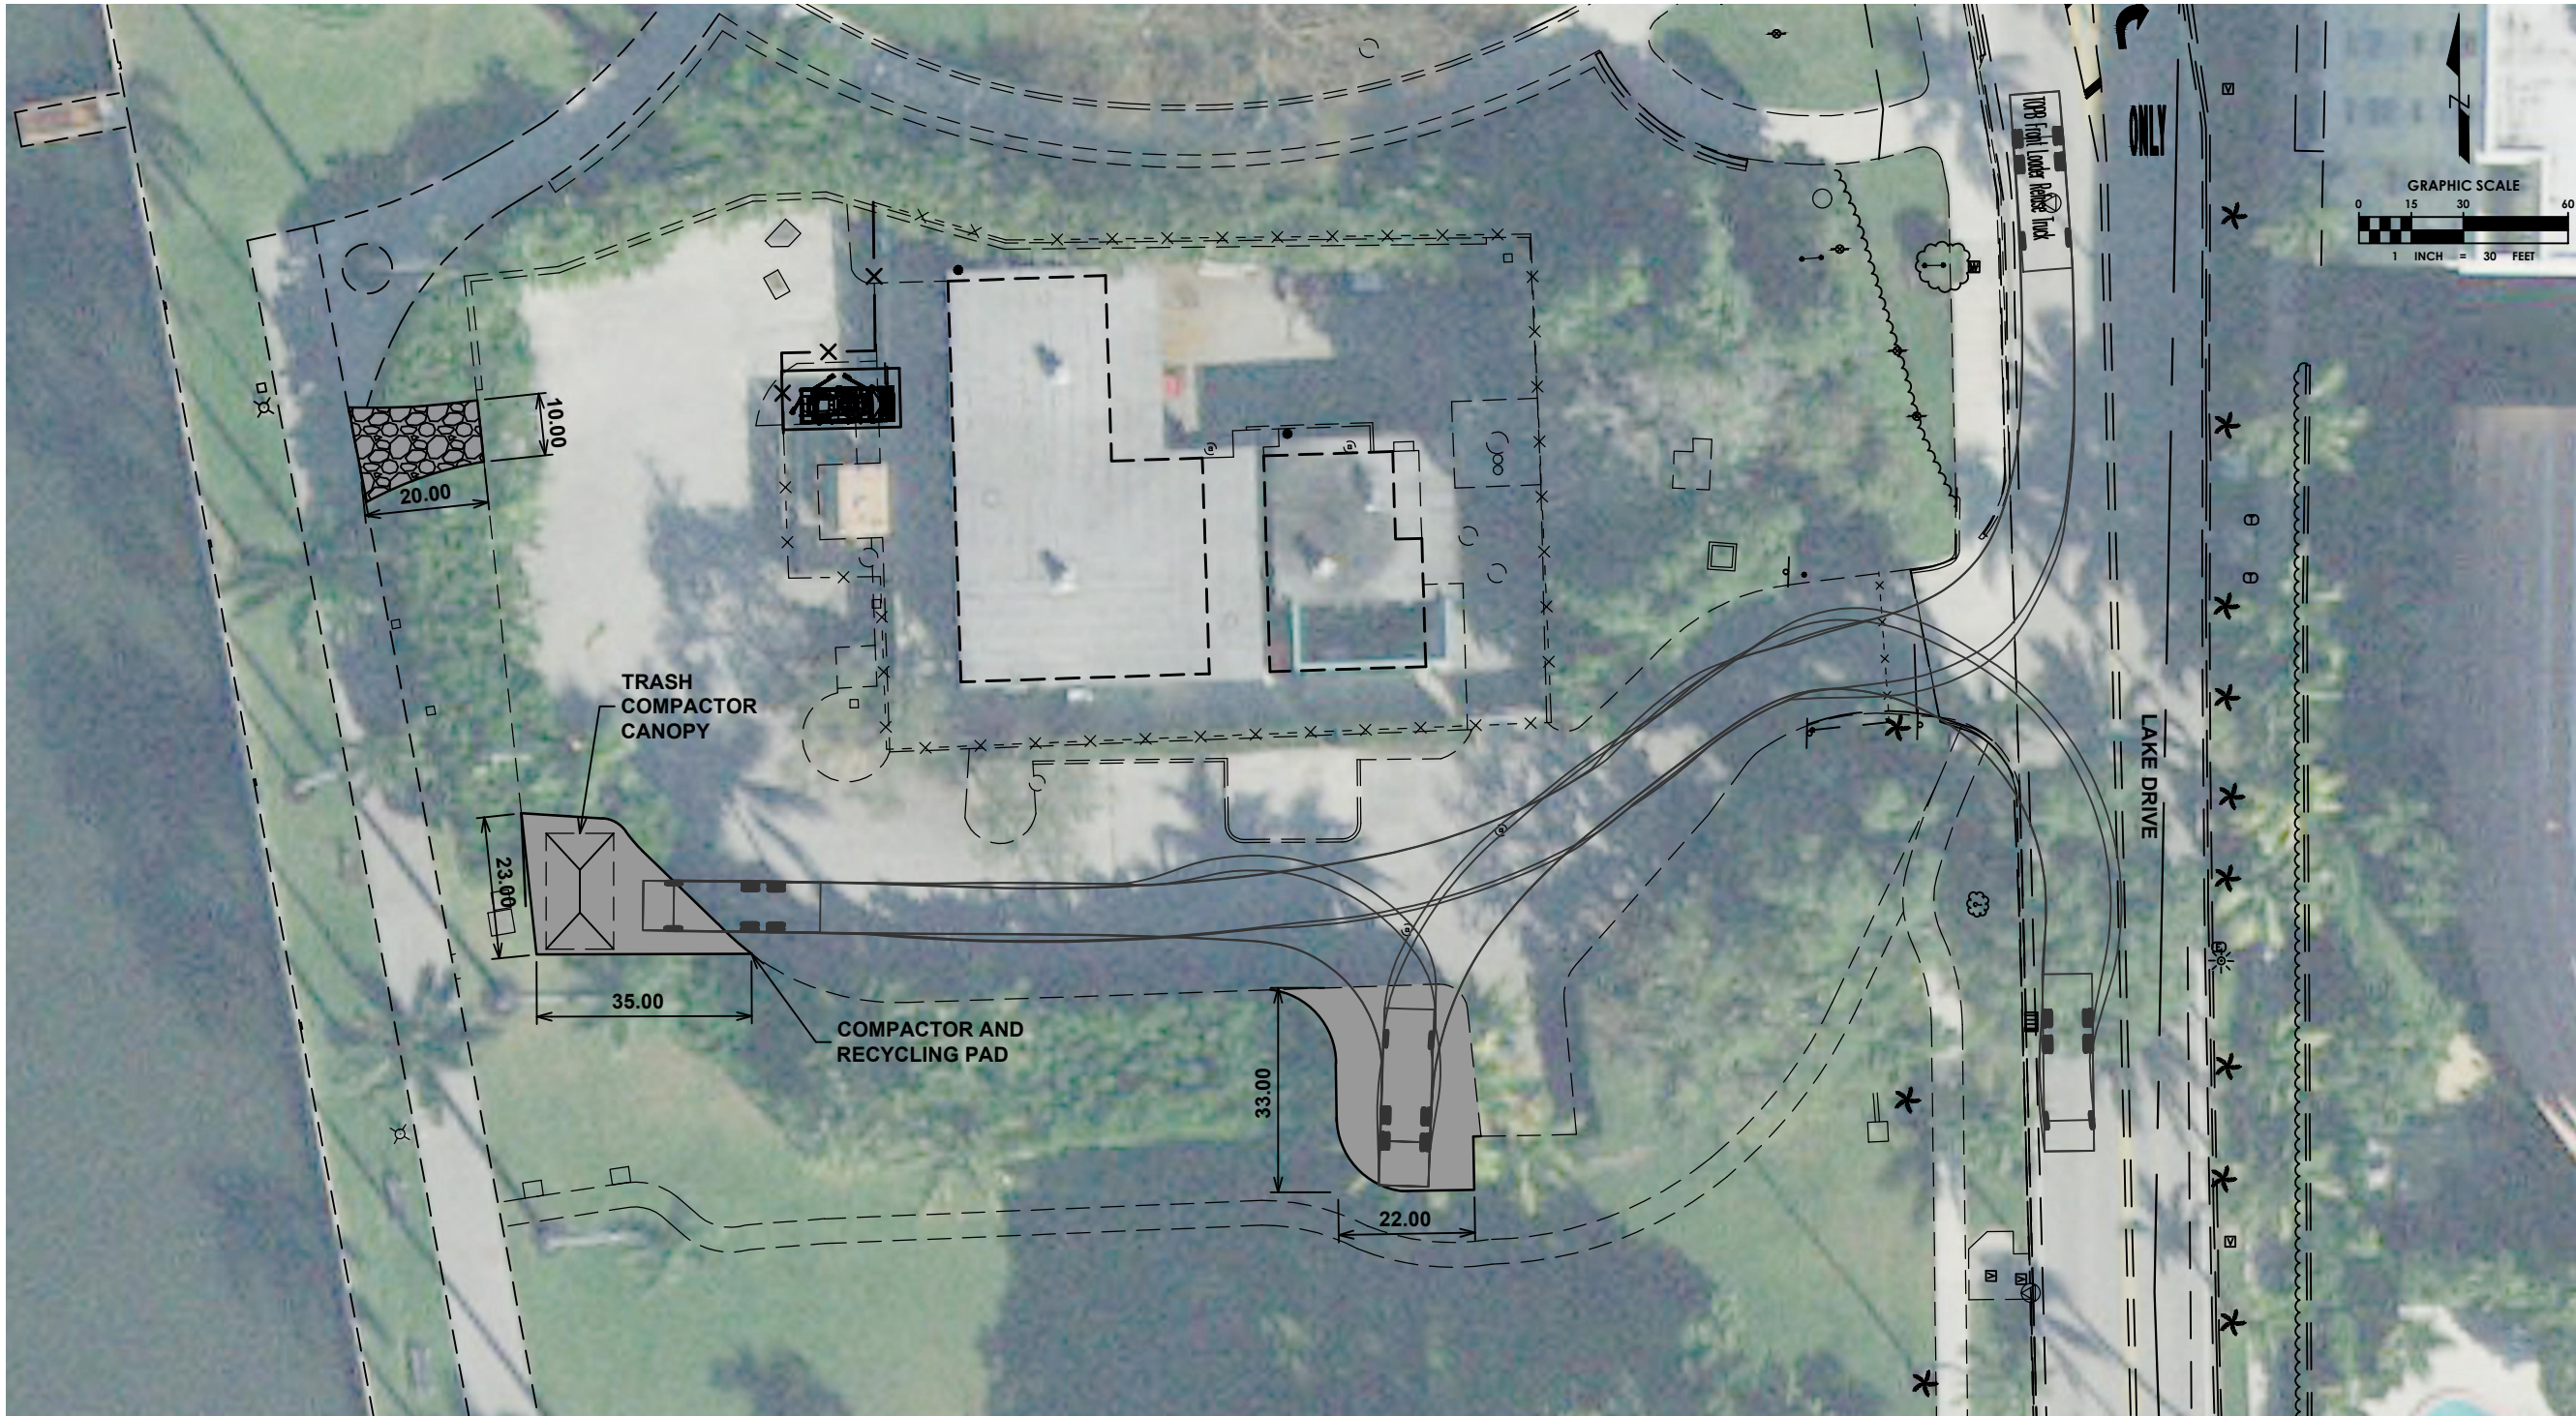

REFUSE TRUCK SPECIFICATIONS:

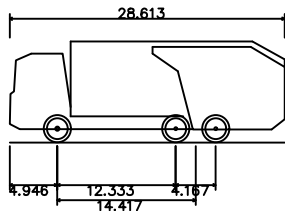

TOPB Front Loader Refuse Truck
Overall Length 28.613ft
Overall Width 8.000ft
Overall Body Height 10.510ft
Min Body Ground Clearance 1.340ft
Track Width 8.167ft
Lock-to-lock time 6.00s
Curb to Curb Turning Radius 30.500ft

SITE DATA TABLE

	REMOVED	PROPOSED
CONCRETE (SF)	0	240
PAVEMENT (SF)	0	1292
SHRUBS (SF)	1407	0
GRASS (SF)	125	0



500 Australian Avenue South
Suite 850
West Palm Beach, FL 33401
561.746.6900
www.chenmoore.com

SUB-CONSULTANT

CLIENT



PROJECT INFORMATION

**TOWN OF PALM
BEACH MARINA
REFUSE LAYOUT**

TOWN OF PALM
BEACH

PROJECT NUMBER
22-431.0042

CLIENT PROJECT NUMBER

VERIFY SCALES
0 1"
IF NOT ONE INCH ON THIS SHEET,
ADJUST SCALES ACCORDINGLY

DATE OF ISSUE
6/19/2023

DESIGNED BY
DC

DRAWN BY
DM

CHECKED BY
BW

DRAWING TITLE

**MODIFIED
ALTERNATIVE 1B**

DRAWING NUMBER
EX-1
1 OF 3