
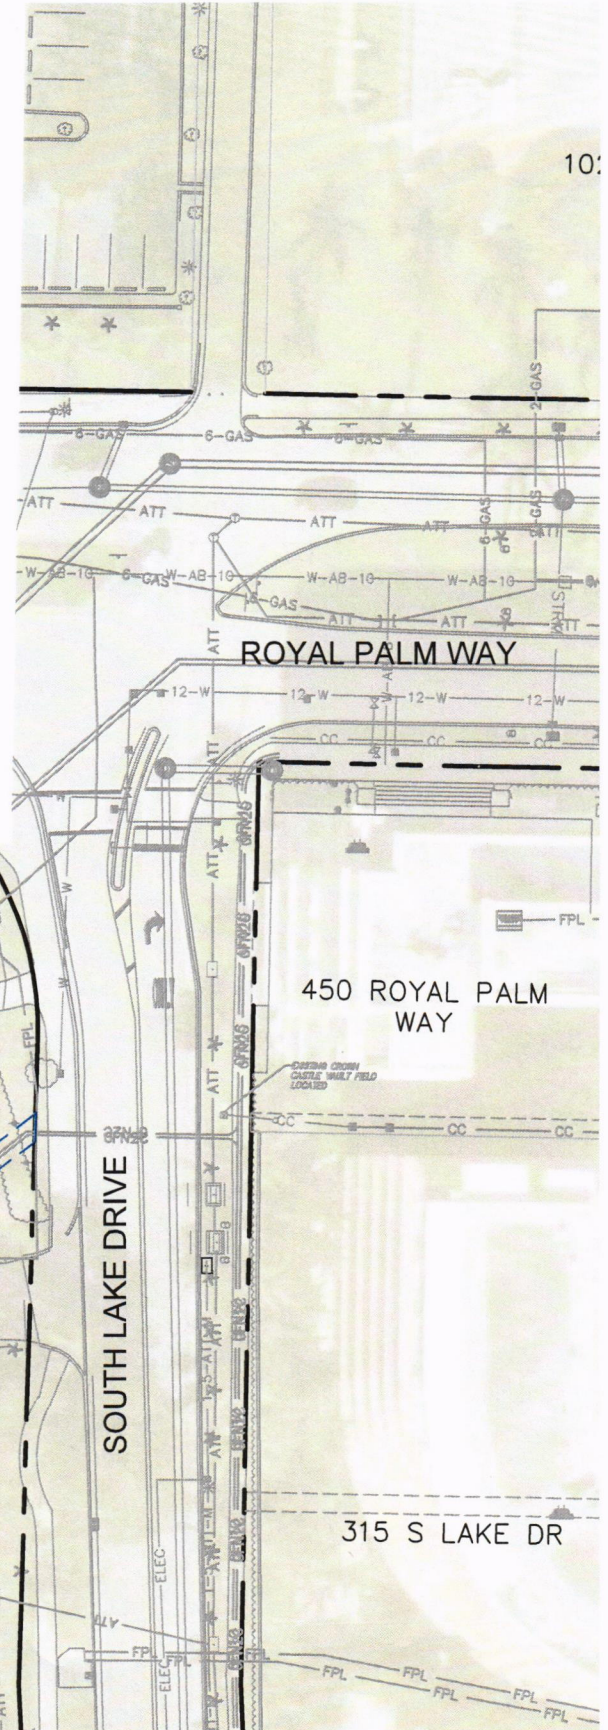
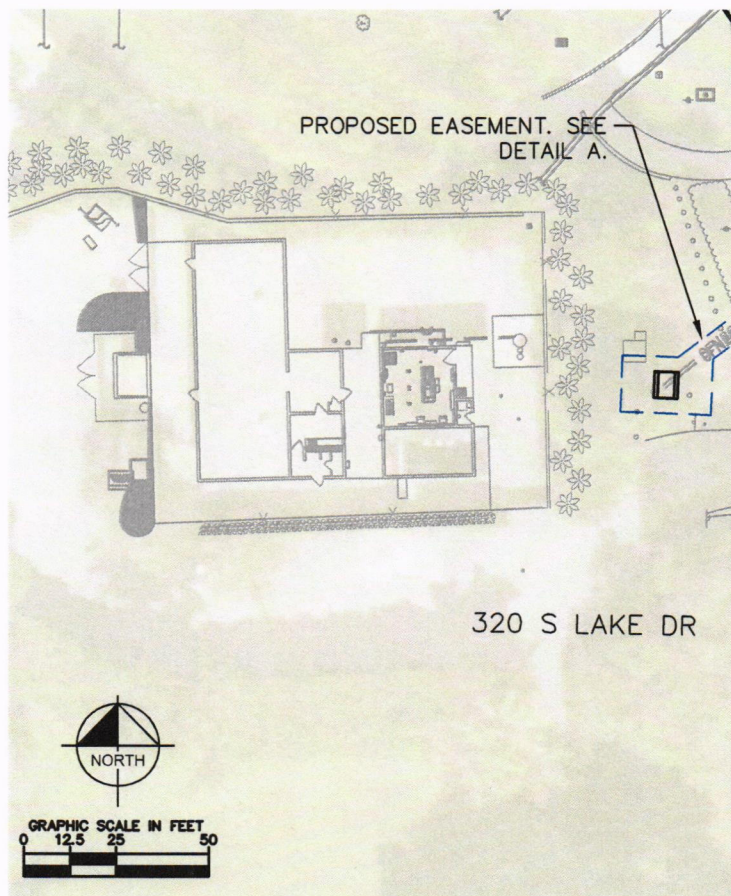


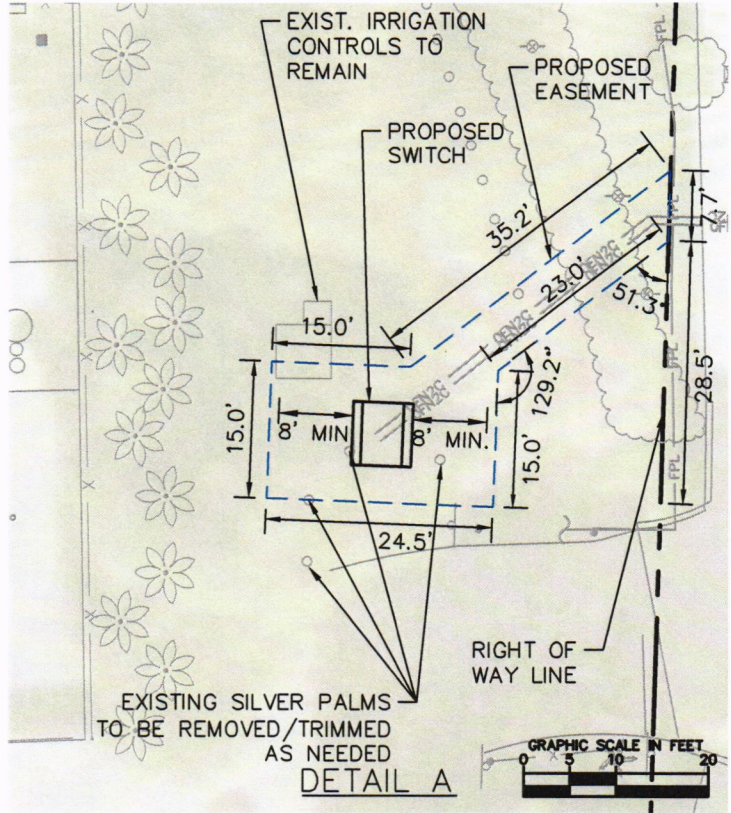

SCALE	 © 2023 KIMLEY-HORN AND ASSOCIATES, INC. 1920 WEKIVA WAY SUITE 200, WEST PALM BEACH, FL 33411 PHONE (561) 845-0665 FAX (561) 863-8175 WWW.KIMLEY-HORN.COM REGISTRY No. 35106	6/5/23	TOWN-WIDE UNDERGROUNDING PHASE 5 SOUTH PREPARED FOR THE TOWN OF PALM BEACH PALM BEACH FLORIDA	DESIGN ENGINEER:	SHEET NUMBER
DESIGNED BY BAJ		PROJECT NO. 044063229		FLORIDA P.E. LICENSE NUMBER:	320 SOUTH LAKE DRIVE
DRAWN BY DTC				DATE:	
CHECKED BY KMS					