

RECEIVED

By yfigueroa at 8:07 am, Dec 08, 2023



0 4 8 16 32 FEET
SCALE: 1/16" = 1'-0"

MARIO F. NIEVERA

State of Florida
Landscape Architect
Registration No.
6666856

OVERALL LANDSCAPE PLAN
PARAMOUNT THEATRE

139 N. COUNTY ROAD, PALM BEACH, FL

SCALE: 1/16" = 1'-0"

20 NOVEMBER 2023 - FIRST SUBMITTAL



NIEVERA WILLIAMS
DESIGN

625 N. Flagler Drive
Suite 502
West Palm Beach, FL 33401
P: 561-659-2820
F: 561-659-2113

NIEVERAWILLIAMS.COM

LP1



0 4 8 16 FEET
SCALE: 1/8" = 1'-0"

MARIO F. NIEVERA
State of Florida
Landscape Architect
Registration No.
6666856

LANDSCAPE PLAN - GROUND FLOOR
PARAMOUNT THEATRE

139 N. COUNTY ROAD, PALM BEACH, FL
20 NOVEMBER 2023 - FIRST SUBMITTAL
SCALE: 1/8" = 1'-0"



NIEVERA WILLIAMS
DESIGN

625 N. Flagler Drive
Suite 502
West Palm Beach, FL 33401
P: 561-659-2820
F: 561-659-2113

NIEVERAWILLIAMS.COM

LP2



MARIO F. NIEVERA
State of Florida
Landscape Architect
Registration No.
6666856

LANDSCAPE PLAN - EAST ACCESS
PARAMOUNT THEATRE
139 N. COUNTY ROAD, PALM BEACH, FL

SCALE: 1/8" = 1'-0"

07 SEPTEMBER 2023 - FIRST SUBMITTAL



NIEVERA WILLIAMS
DESIGN

625 N. Flagler Drive
Suite 502
West Palm Beach, FL 33401
P: 561-659-2820
F: 561-659-2113

NIEVERAWILLIAMS.COM

LP3





MARIO F. NIEVERA
State of Florida
Landscape Architect
Registration No.
6668856

LANDSCAPE PLAN - SECOND FLOOR
PARAMOUNT THEATRE
139 N. COUNTY ROAD, PALM BEACH, FL
20 NOVEMBER 2023 - SECOND SUBMITTAL



625 N. Flagler Drive
Suite 502
West Palm Beach, FL 33401
P: 561-659-2820
F: 561-659-2113

NIEVERAWILLIAMS.COM

LP4



MARIO F. NIEVERA

State of Florida
Landscape Architect
Registration No.
6666896

LANDSCAPE PLAN - MOTOR COURT
PARAMOUNT THEATRE

139 N. COUNTY ROAD, PALM BEACH, FL

20 NOVEMBER 2023 - SECOND SUBMITTAL

SCALE: 1/8" = 1'-0"





NIEVERA WILLIAMS
DESIGN

625 N. Flagler Drive
Suite 502
West Palm Beach, FL 33401
P: 561-659-2820
F: 561-659-2113

NIEVERAWILLIAMS.COM

LP5

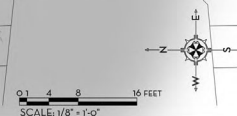

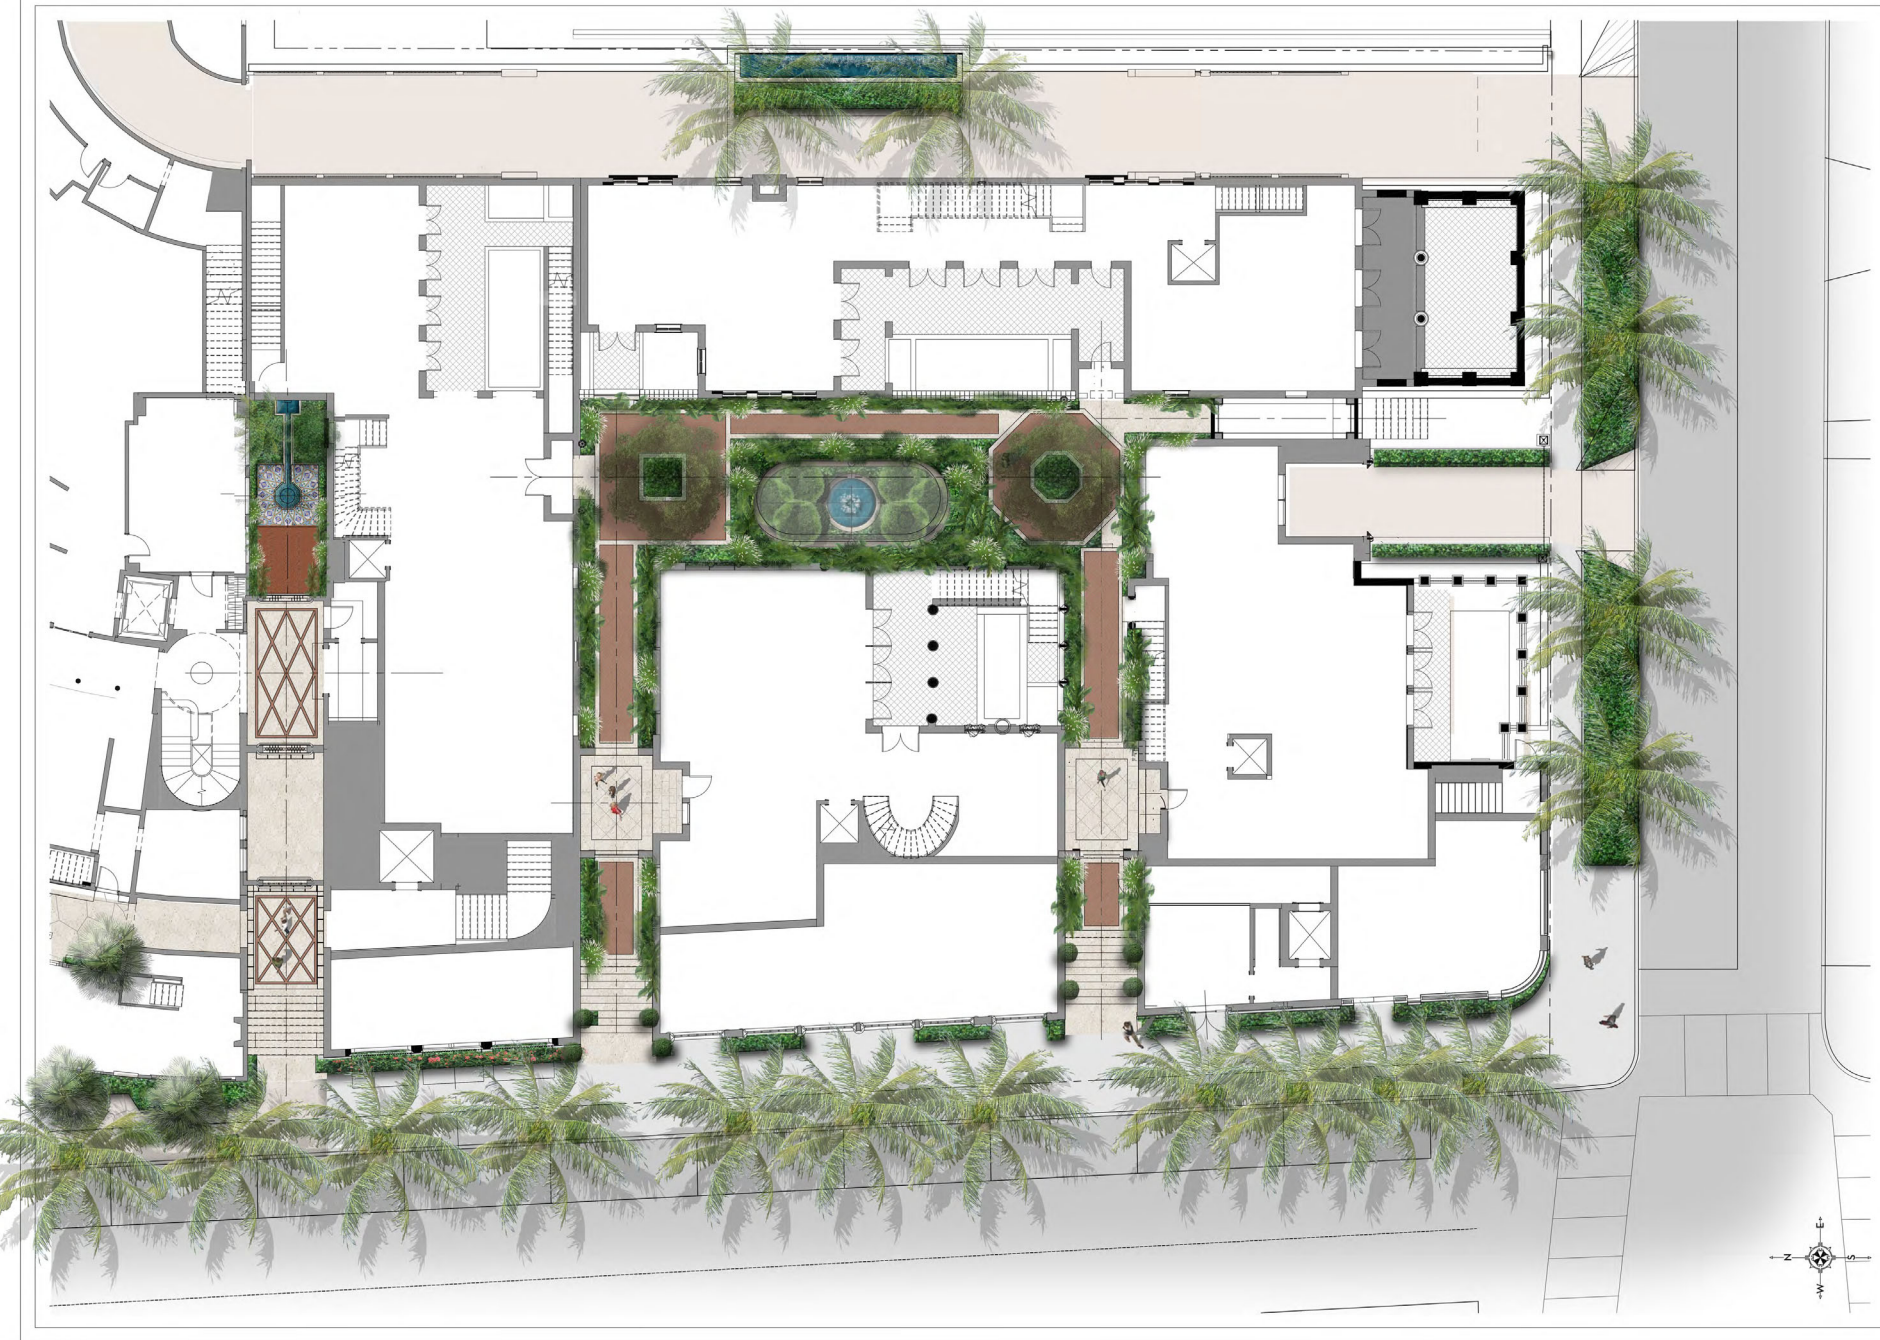

MARIO F. NIEVERA
State of Florida
Landscape Architect
Registration No.
666896

LANDSCAPE PLAN - GROUND FLOOR
PARAMOUNT THEATRE
139 N. COUNTY ROAD, PALM BEACH, FL

SCALE: 1/4" = 1'-0"

20 NOVEMBER 2023 - FIRST SUBMITTAL



NIEVERA WILLIAMS
DESIGN

625 N. Flagler Drive
Suite 502
West Palm Beach, FL 33401
P: 561-659-2820
F: 561-659-2113

NIEVERAWILLIAMS.COM

LP6



(01) COCONUT PALMS,
16' G.W.
UNDERPLANT WITH
(005) GREEN ISLAND FICUS,
3 GAL.

(02) CALOPHYLLUM TREES,
20' HT. STD. UNDERPLANT WITH
(005) GREEN ISLAND FICUS, 3 GAL.
(03) BOUGAINVILLEA,
16' HT.

8"x5" SIGHT TRIANGLE.
NO OBSTRUCTIONS
TO EXCEED 8' HT.

0 4 8 16 FEET
SCALE: 1/8" = 1'-0"



MARIO F. NIEVERA
State of Florida
Landscape Architect
Registration No.
6666856

LANDSCAPE PLAN - ROOF LEVEL
PARAMOUNT THEATRE
139 N. COUNTY ROAD, PALM BEACH, FL

SCALE: 1/8" = 1'-0"


20 NOVEMBER 2023 - SECOND SUBMITTAL



625 N. Flagler Drive
Suite 502
West Palm Beach, FL 33401
P: 561-659-2820
F: 561-659-2113

NIEVERAWILLIAMS.COM

LP9

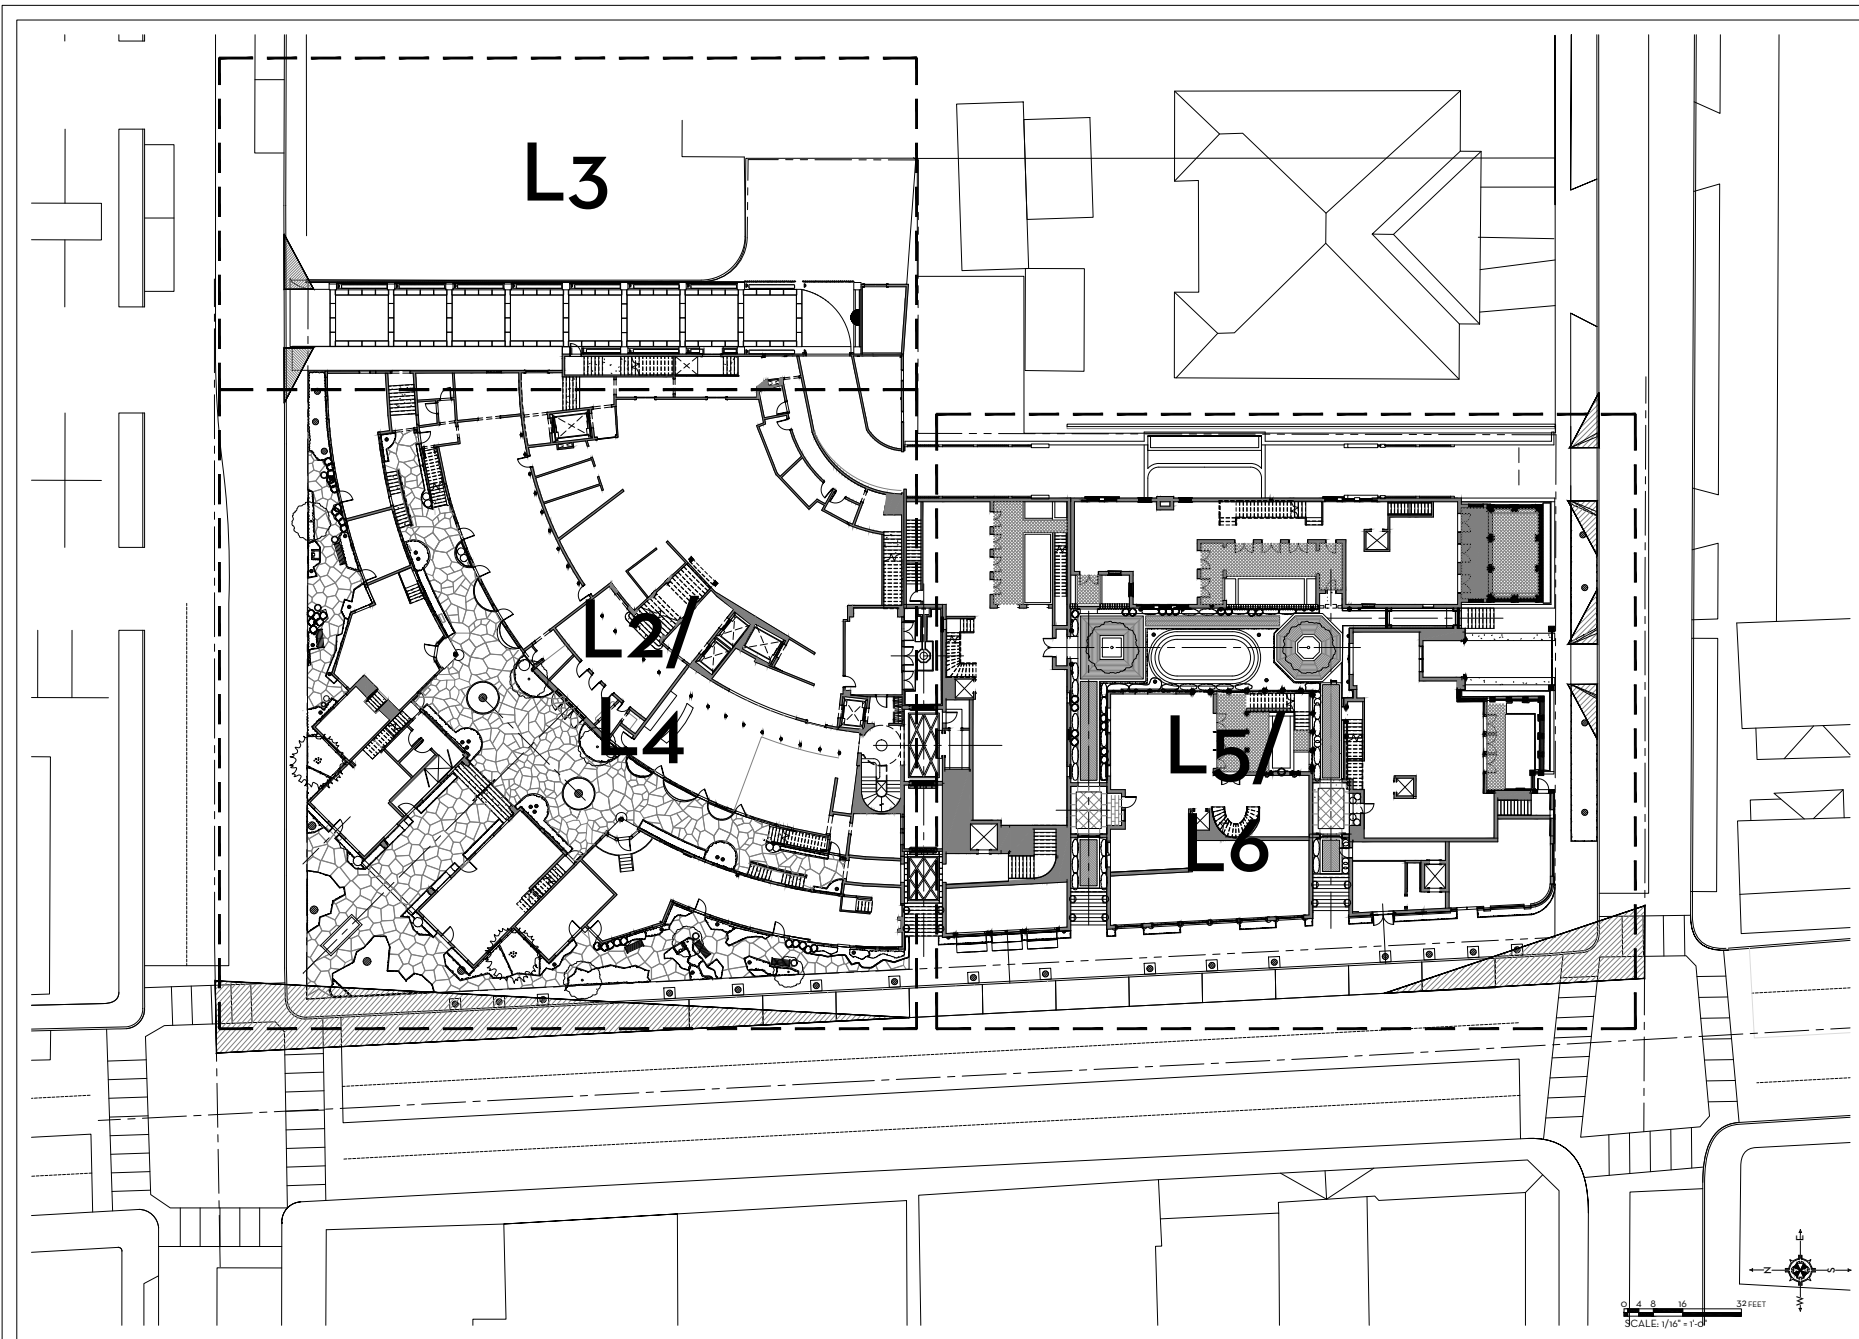

MARIO F. NIEVERA

State of Florida
Landscape Architect
Registration No.
666896



OVERALL HARDSCAPE PLAN
PARAMOUNT THEATRE
139 N. COUNTY ROAD, PALM BEACH, FL



625 N. Flagler Drive
Suite 502
West Palm Beach, FL 33401
P: 561-659-2820
F: 561-659-2113

NIEVERAWILLIAMS.COM

L1

SCALE: 1/8" = 1'-0"

07 DECEMBER 2023 - DROP OFF



MARIO F. NIEVERA
State of Florida
Landscape Architect
Registration No.
666896



HARDSCAPE PLAN - GROUND FLOOR
PARAMOUNT THEATRE
139 N. COUNTY ROAD, PALM BEACH, FL




625 N. Flagler Drive
Suite 502
West Palm Beach, FL 33401
P: 561-659-2820
F: 561-659-2113

NIEVERAWILLIAMS.COM

L2

SCALE: 1/8" = 1'-0"
07 DECEMBER 2023 - DROP OFF

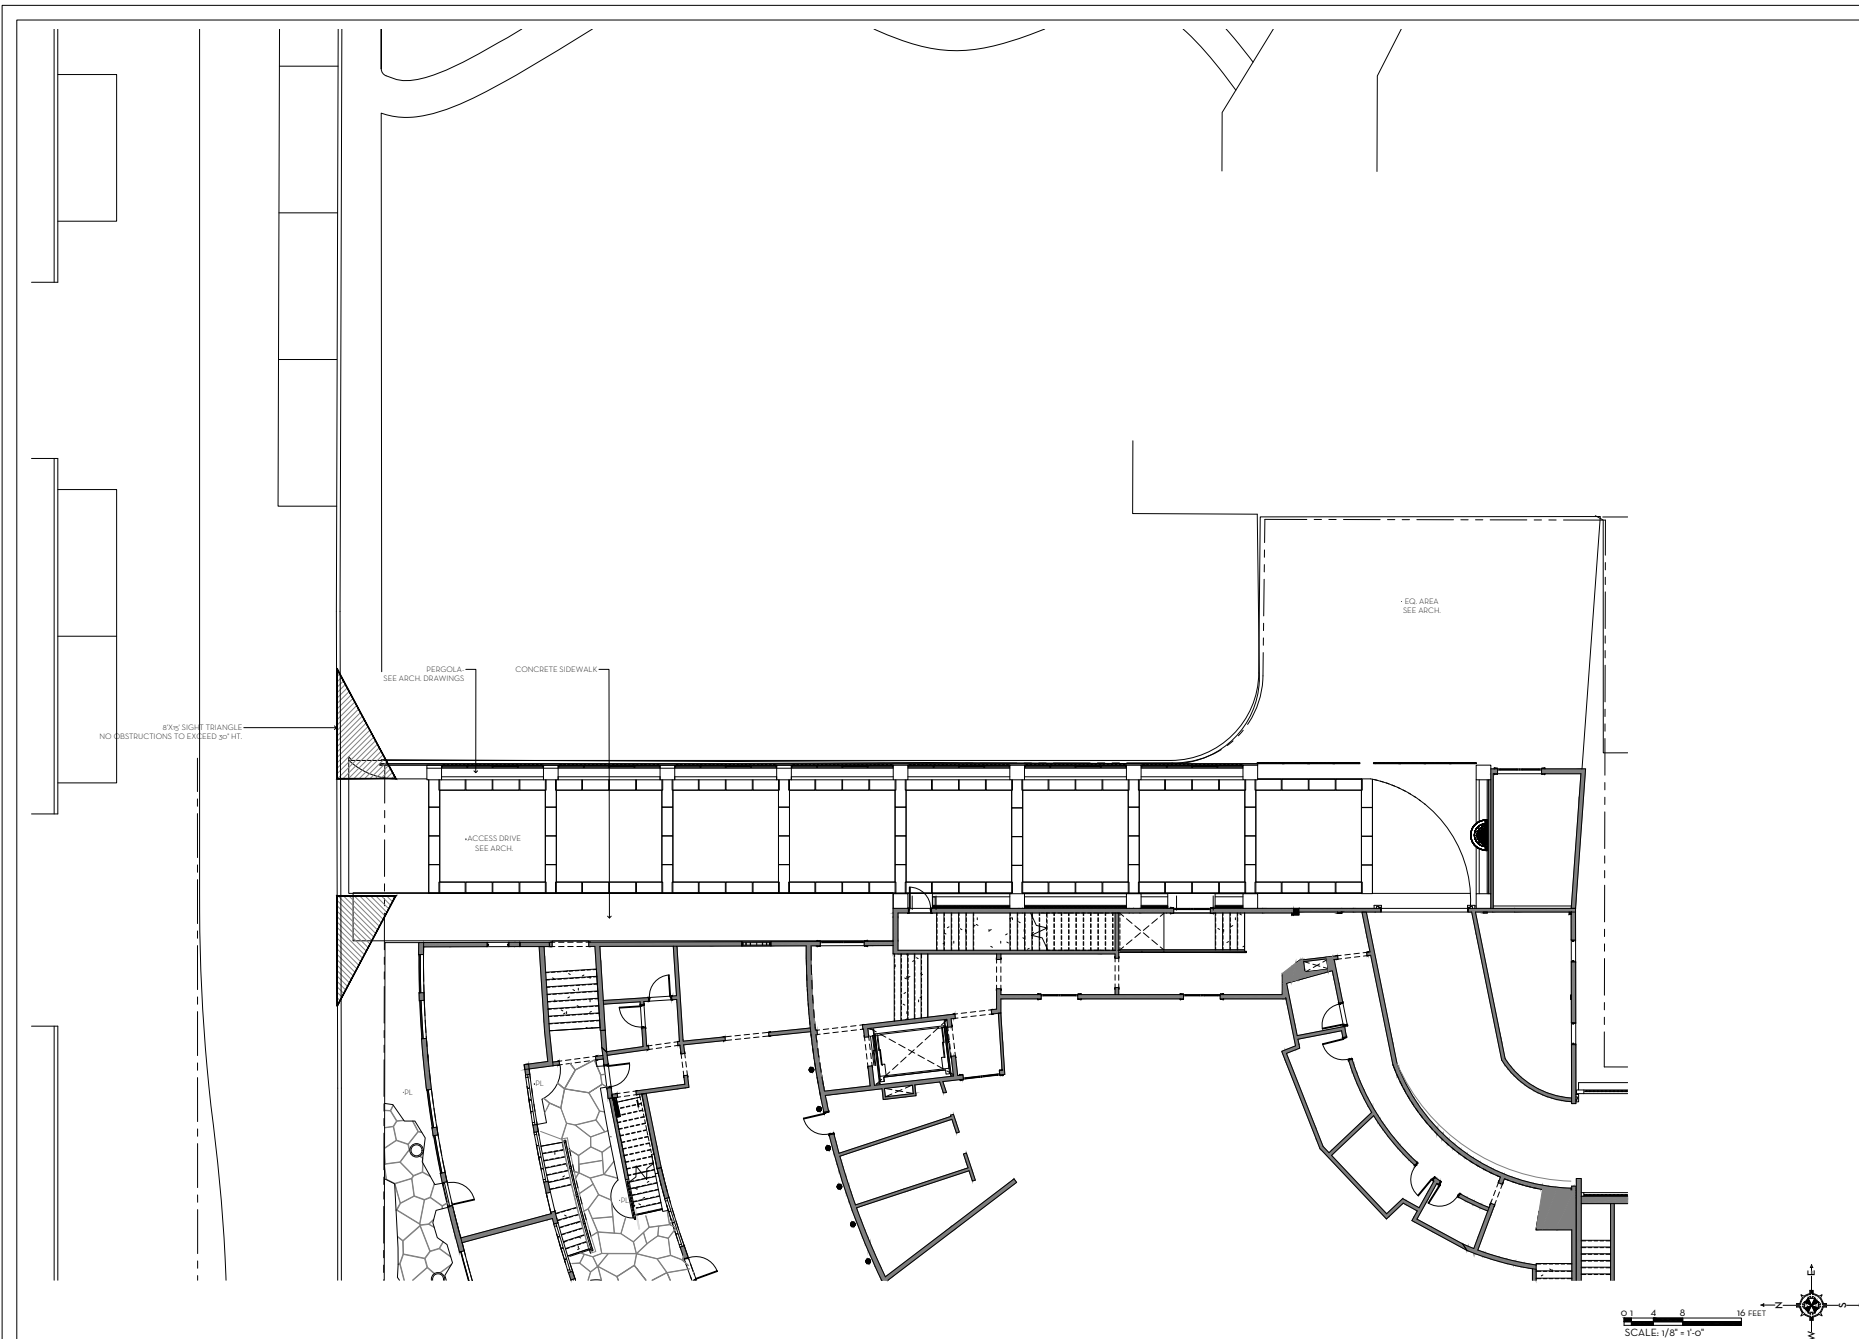

MARIO F. NIEVERA
State of Florida
Landscape Architect
Registration No.
6666896



HARDSCAPE PLAN - EAST ACCESS
PARAMOUNT THEATRE
139 N. COUNTY ROAD, PALM BEACH, FL

SCALE: 1/8" = 1'-0"

07 DECEMBER 2023 - DROP OFF




NIEVERA WILLIAMS
DESIGN

625 N. Flagler Drive
Suite 502
West Palm Beach, FL 33401
P: 561-659-2820
F: 561-659-2113

NIEVERAWILLIAMS.COM

L3

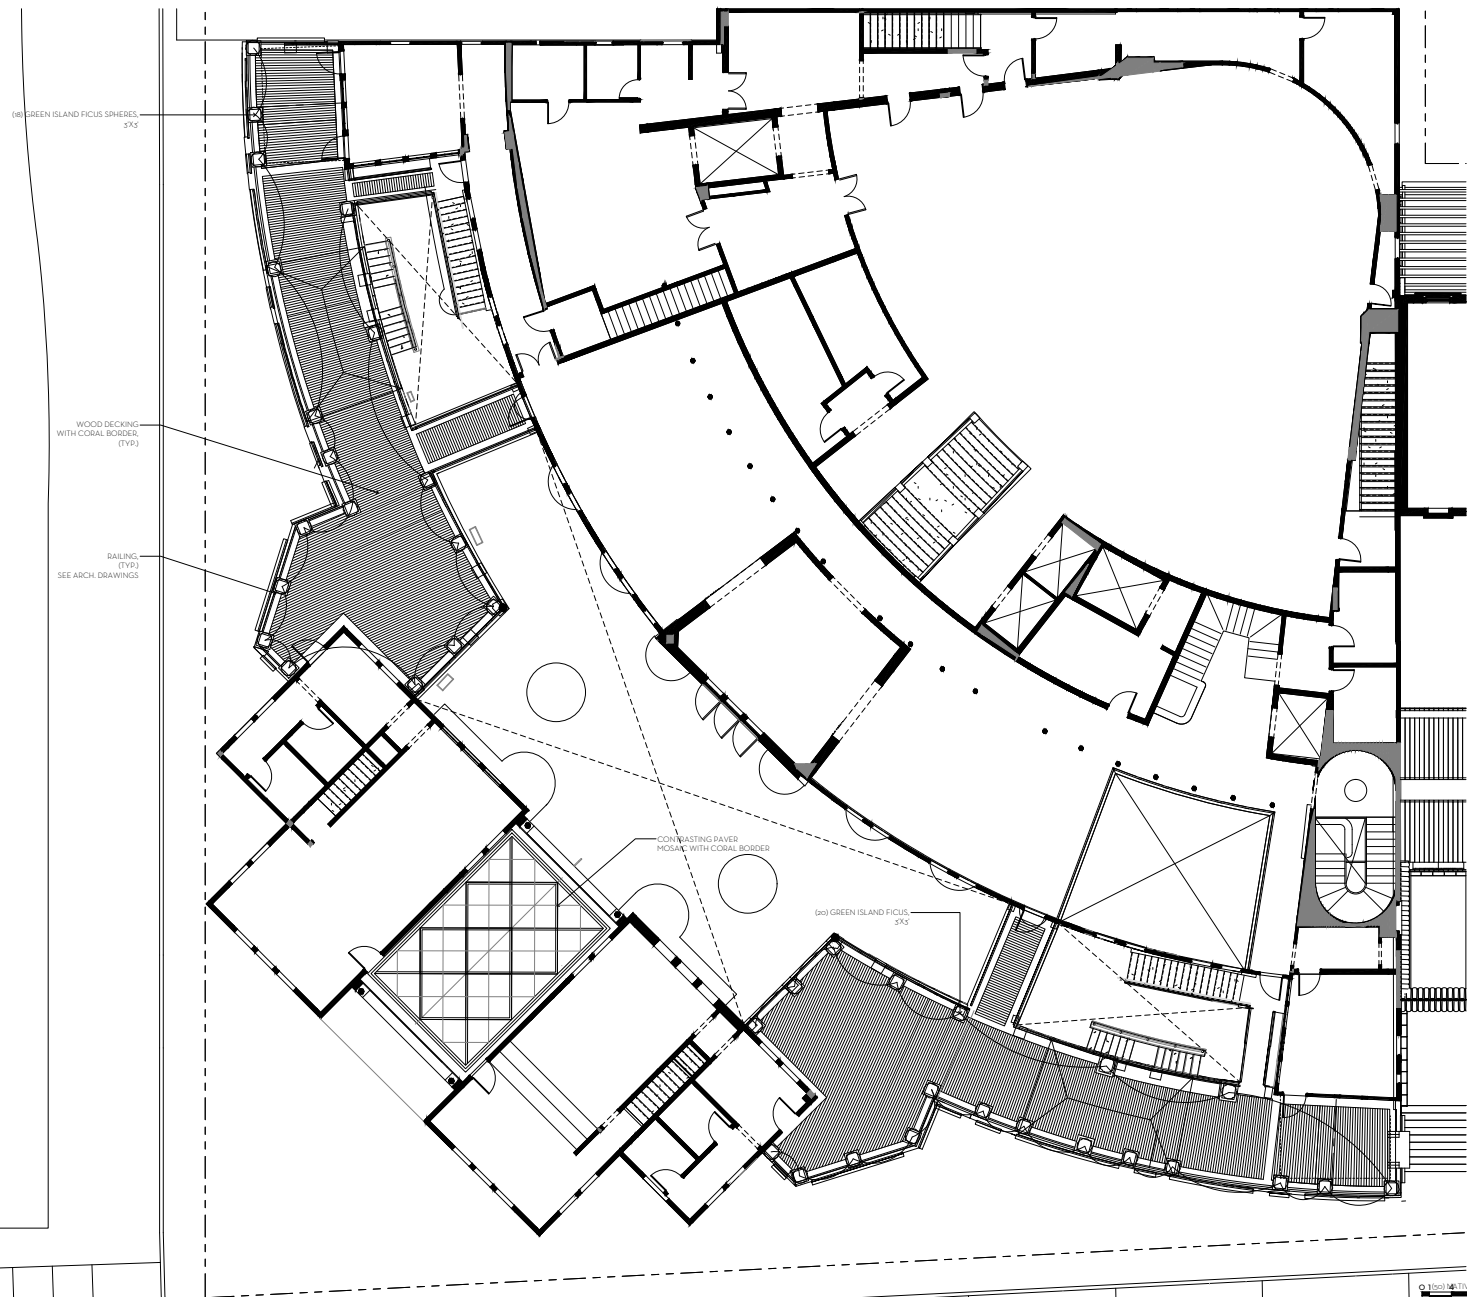

MARIO F. NIEVERA

State of Florida
Landscape Architect
Registration No.
6666896



LANDSCAPE PLAN - SECOND FLOOR
PARAMOUNT THEATRE
139 N. COUNTY ROAD, PALM BEACH, FL

SCALE: 1/8" = 1'-0"


07 DECEMBER 2023 - DROPP OFF



625 N. Flagler Drive
Suite 502
West Palm Beach, FL 33401
P: 561-659-2820
F: 561-659-2113

NIEVERAWILLIAMS.COM

L4

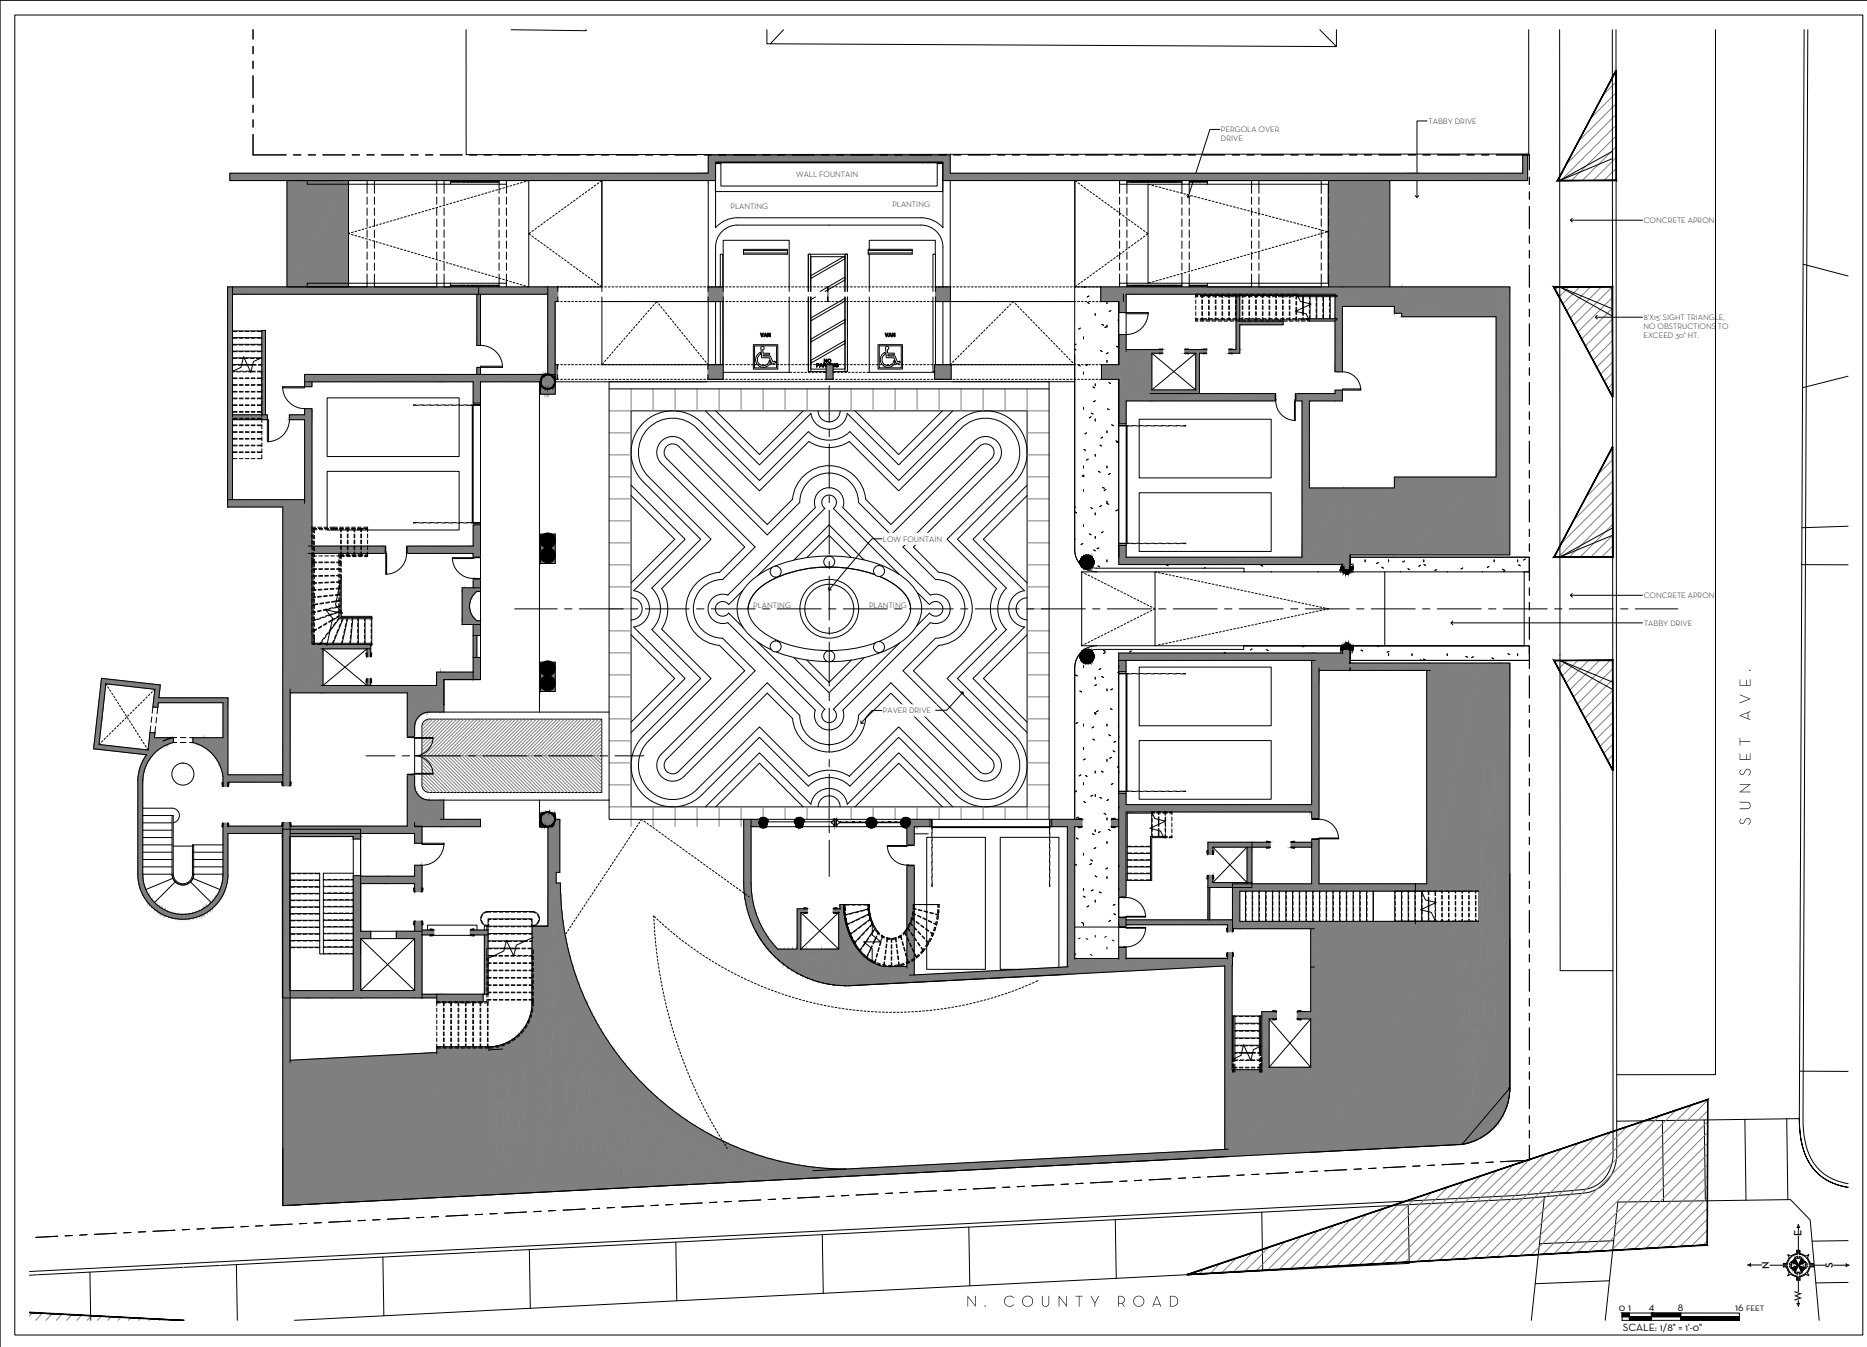

MARIO F. NIEVERA

State of Florida
Landscape Architect
Registration No.
666896



HARDSCAPE PLAN - MOTOR COURT
PARAMOUNT THEATRE
139 N. COUNTY ROAD, PALM BEACH, FL



NIEVERA WILLIAMS
DESIGN


625 N. Flagler Drive
Suite 502
West Palm Beach, FL 33401
P: 561-659-2820
F: 561-659-2113

NIEVERAWILLIAMS.COM


L5

SCALE: 1/8" = 1'-0"

07 DECEMBER 2023 - DROP OFF

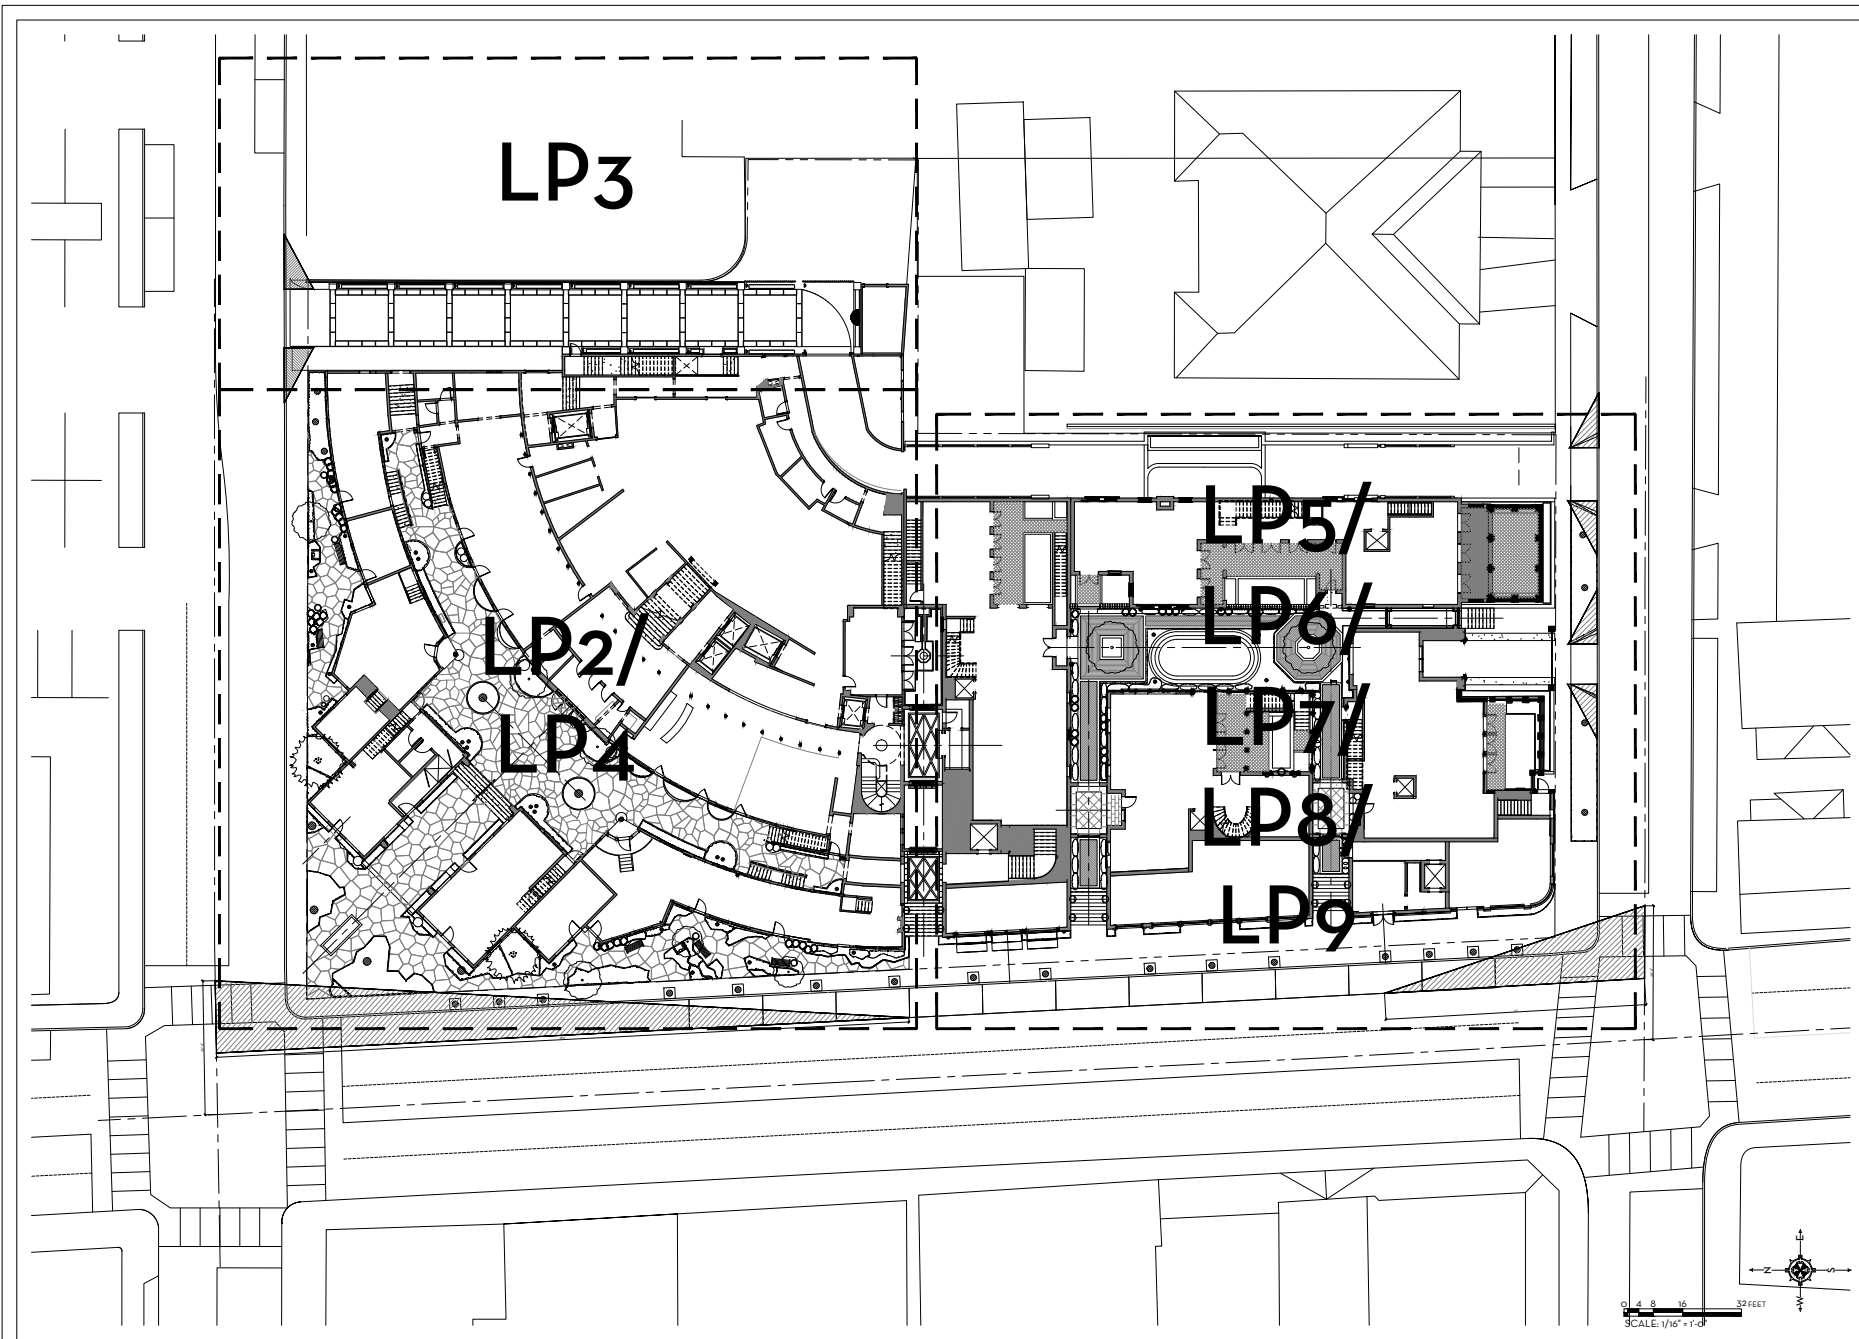

MARIO F. NIEVERA
State of Florida
Landscape Architect
Registration No.
666896

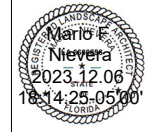

OVERALL LANDSCAPE PLAN
PARAMOUNT THEATRE
139 N. COUNTY ROAD, PALM BEACH, FL

SCALE: 1/8" = 1'-0"


07 DECEMBER 2023 - DROP OFF



625 N. Flagler Drive
Suite 502
West Palm Beach, FL 33401
P: 561-659-2820
F: 561-659-2113

NIEVERAWILLIAMS.COM

LP1

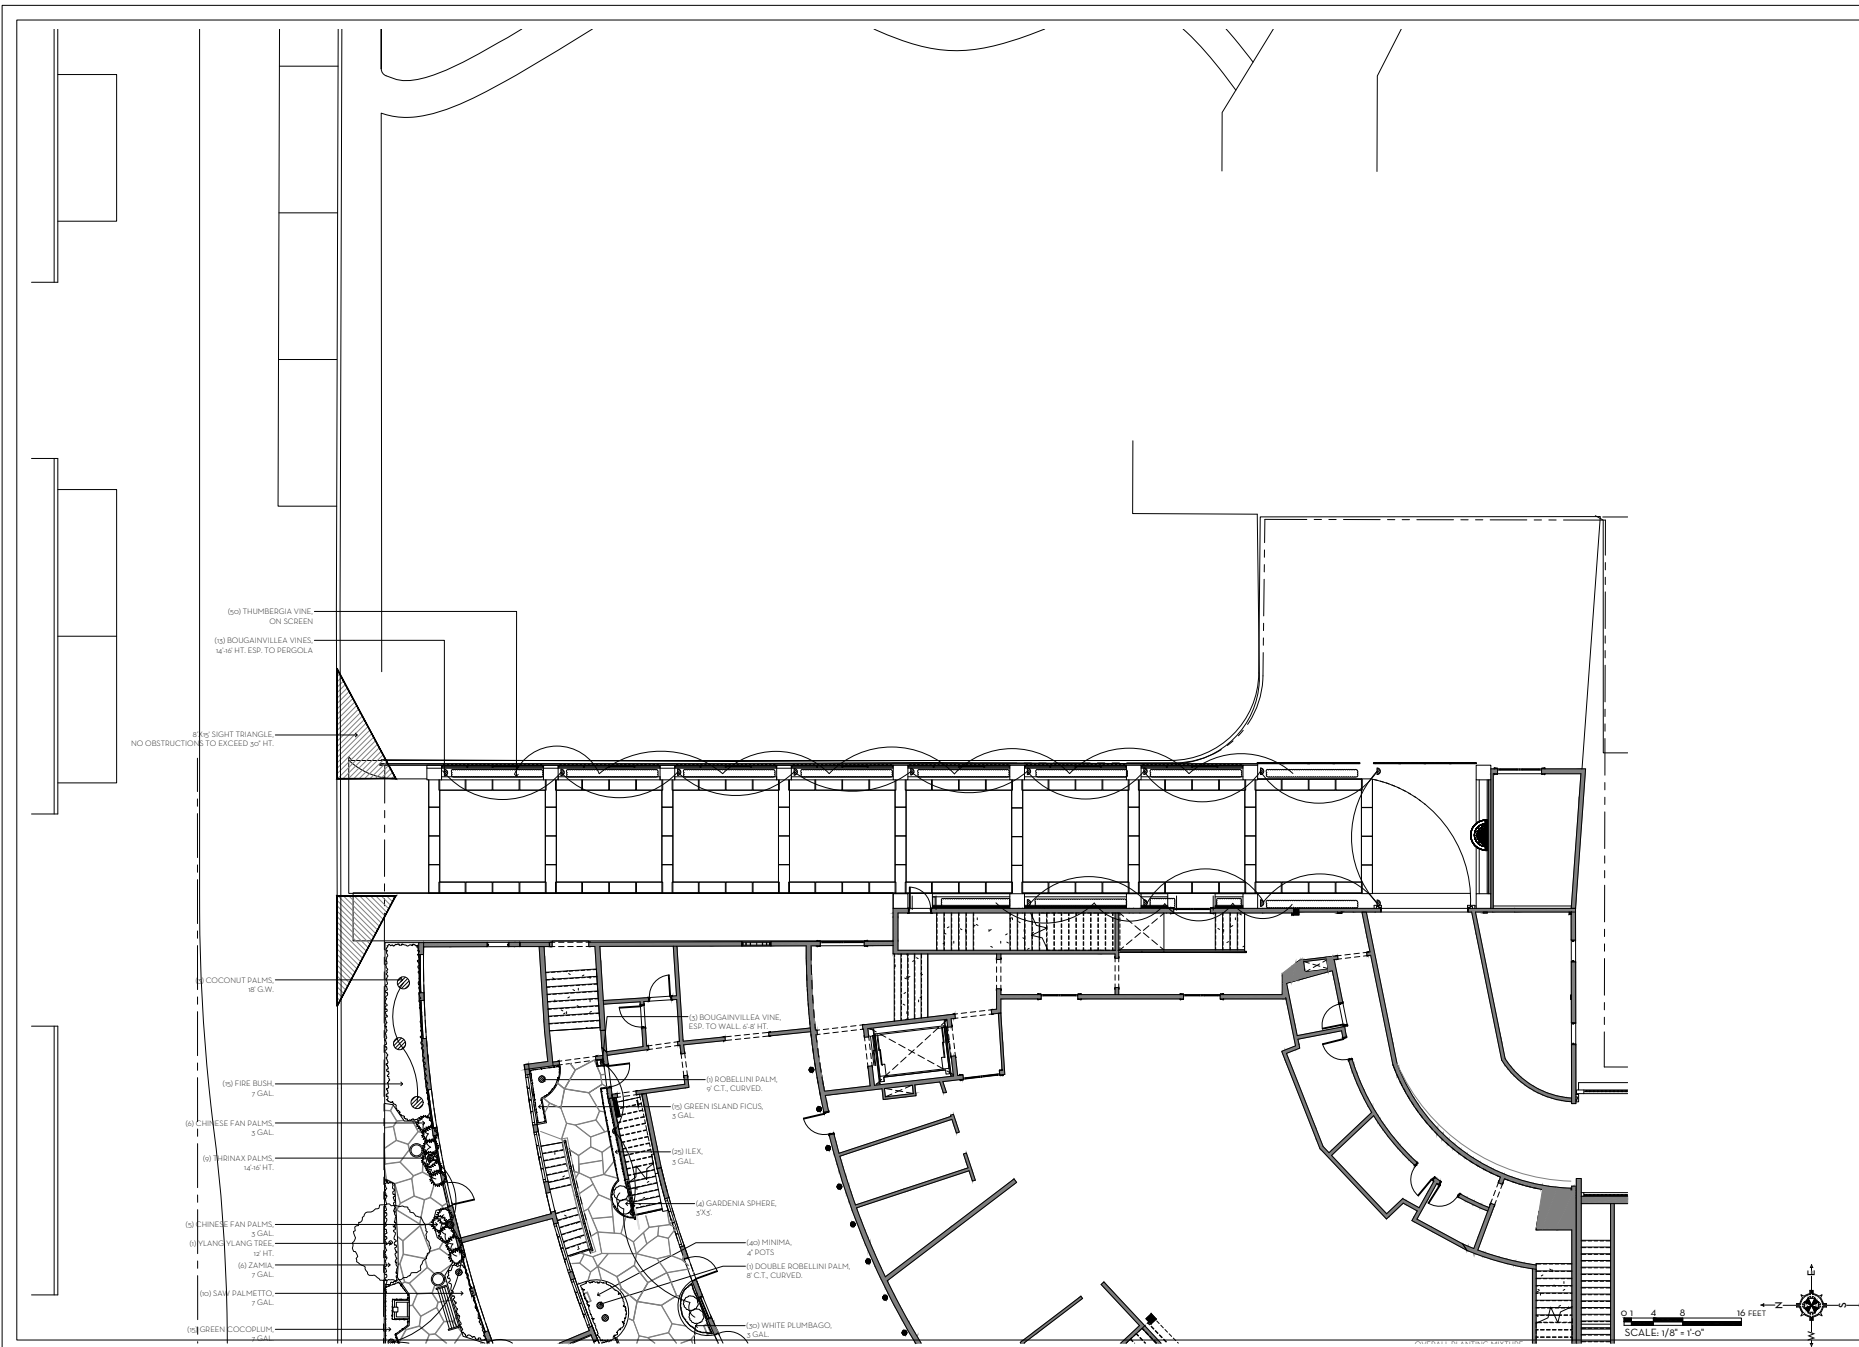

MARIO F. NIEVERA
State of Florida
Landscape Architect
Registration No.
6666896



LANDSCAPE PLAN - EAST ACCESS
PARAMOUNT THEATRE
139 N. COUNTY ROAD, PALM BEACH, FL

SCALE: 1/8" = 1'-0"


07 DECEMBER 2023 - DROP OFF



625 N. Flagler Drive
Suite 502
West Palm Beach, FL 33401
P: 561-659-2820
F: 561-659-2113

NIEVERAWILLIAMS.COM

LP3

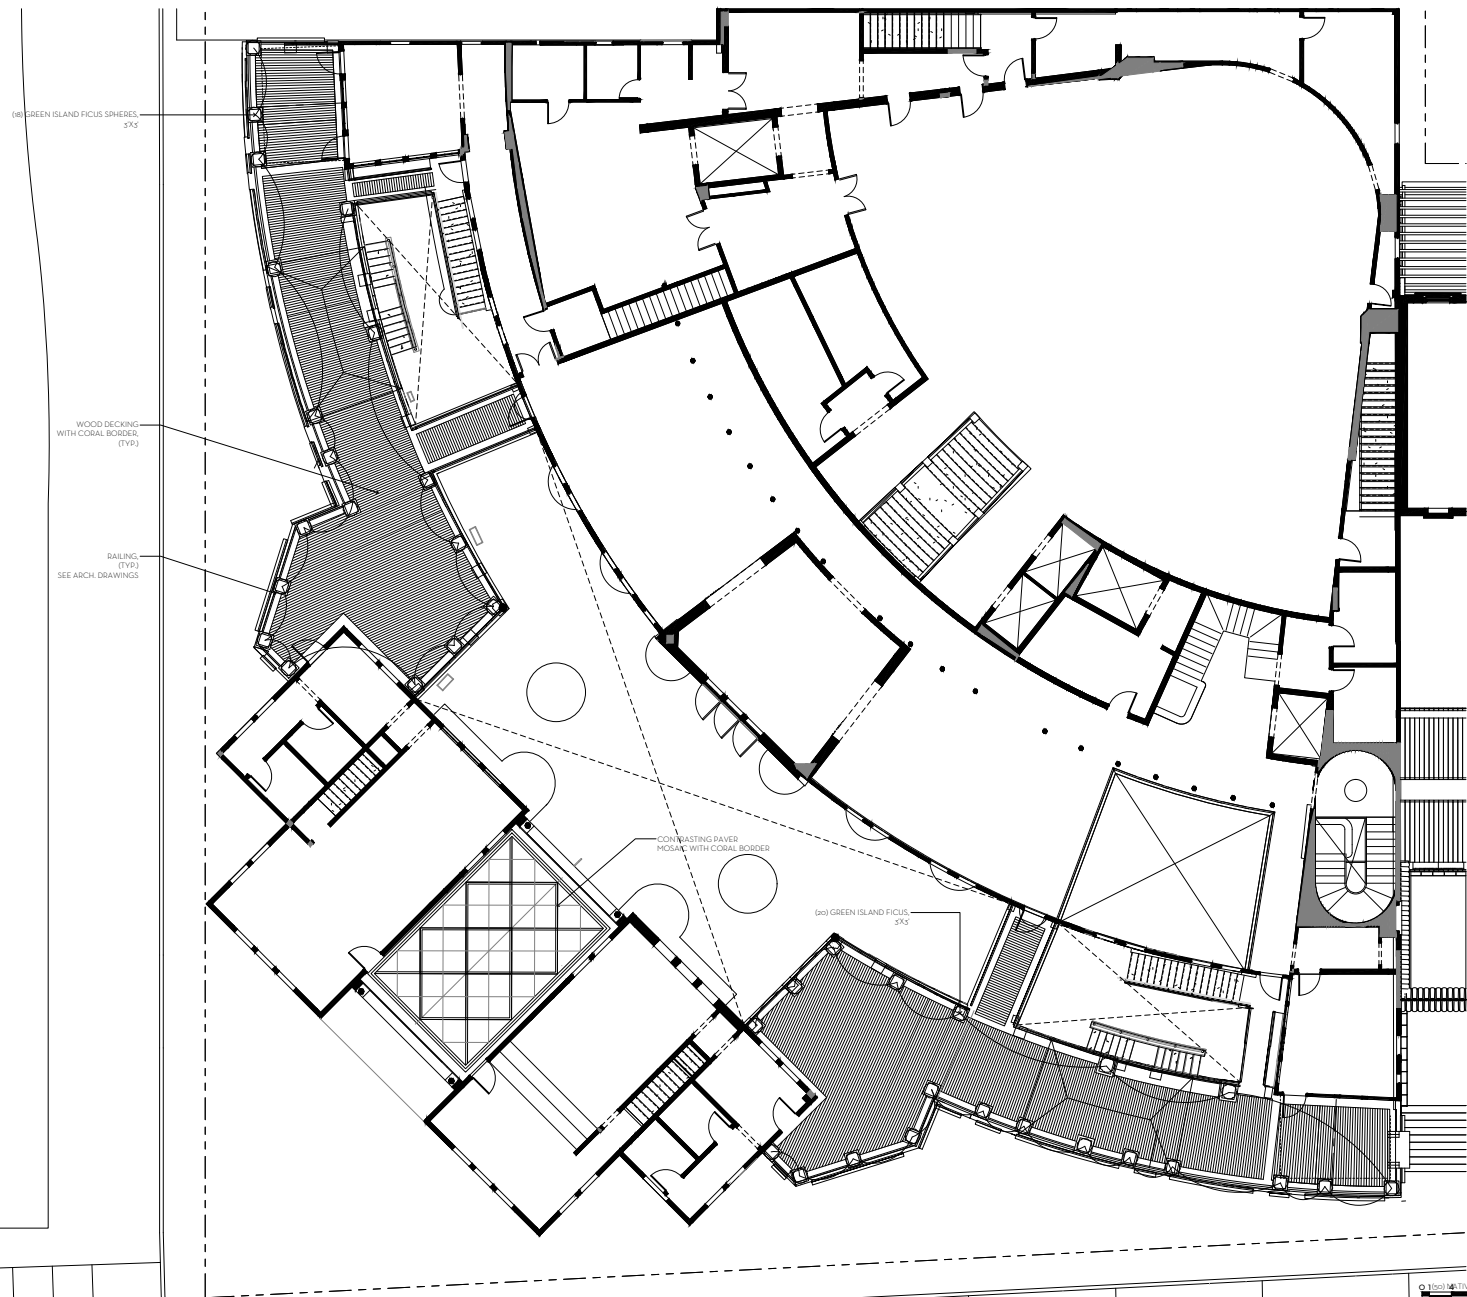

MARIO F. NIEVERA
State of Florida
Landscape Architect
Registration No.
6666896



SCALE: 1/8" = 1'-0"

LANDSCAPE PLAN - SECOND FLOOR
PARAMOUNT THEATRE
139 N. COUNTY ROAD, PALM BEACH, FL

07 DECEMBER 2023 - DROPP OFF




NIEVERA WILLIAMS
DESIGN

625 N. Flagler Drive
Suite 502
West Palm Beach, FL 33401
P: 561-659-2820
F: 561-659-2113

NIEVERAWILLIAMS.COM

LP4

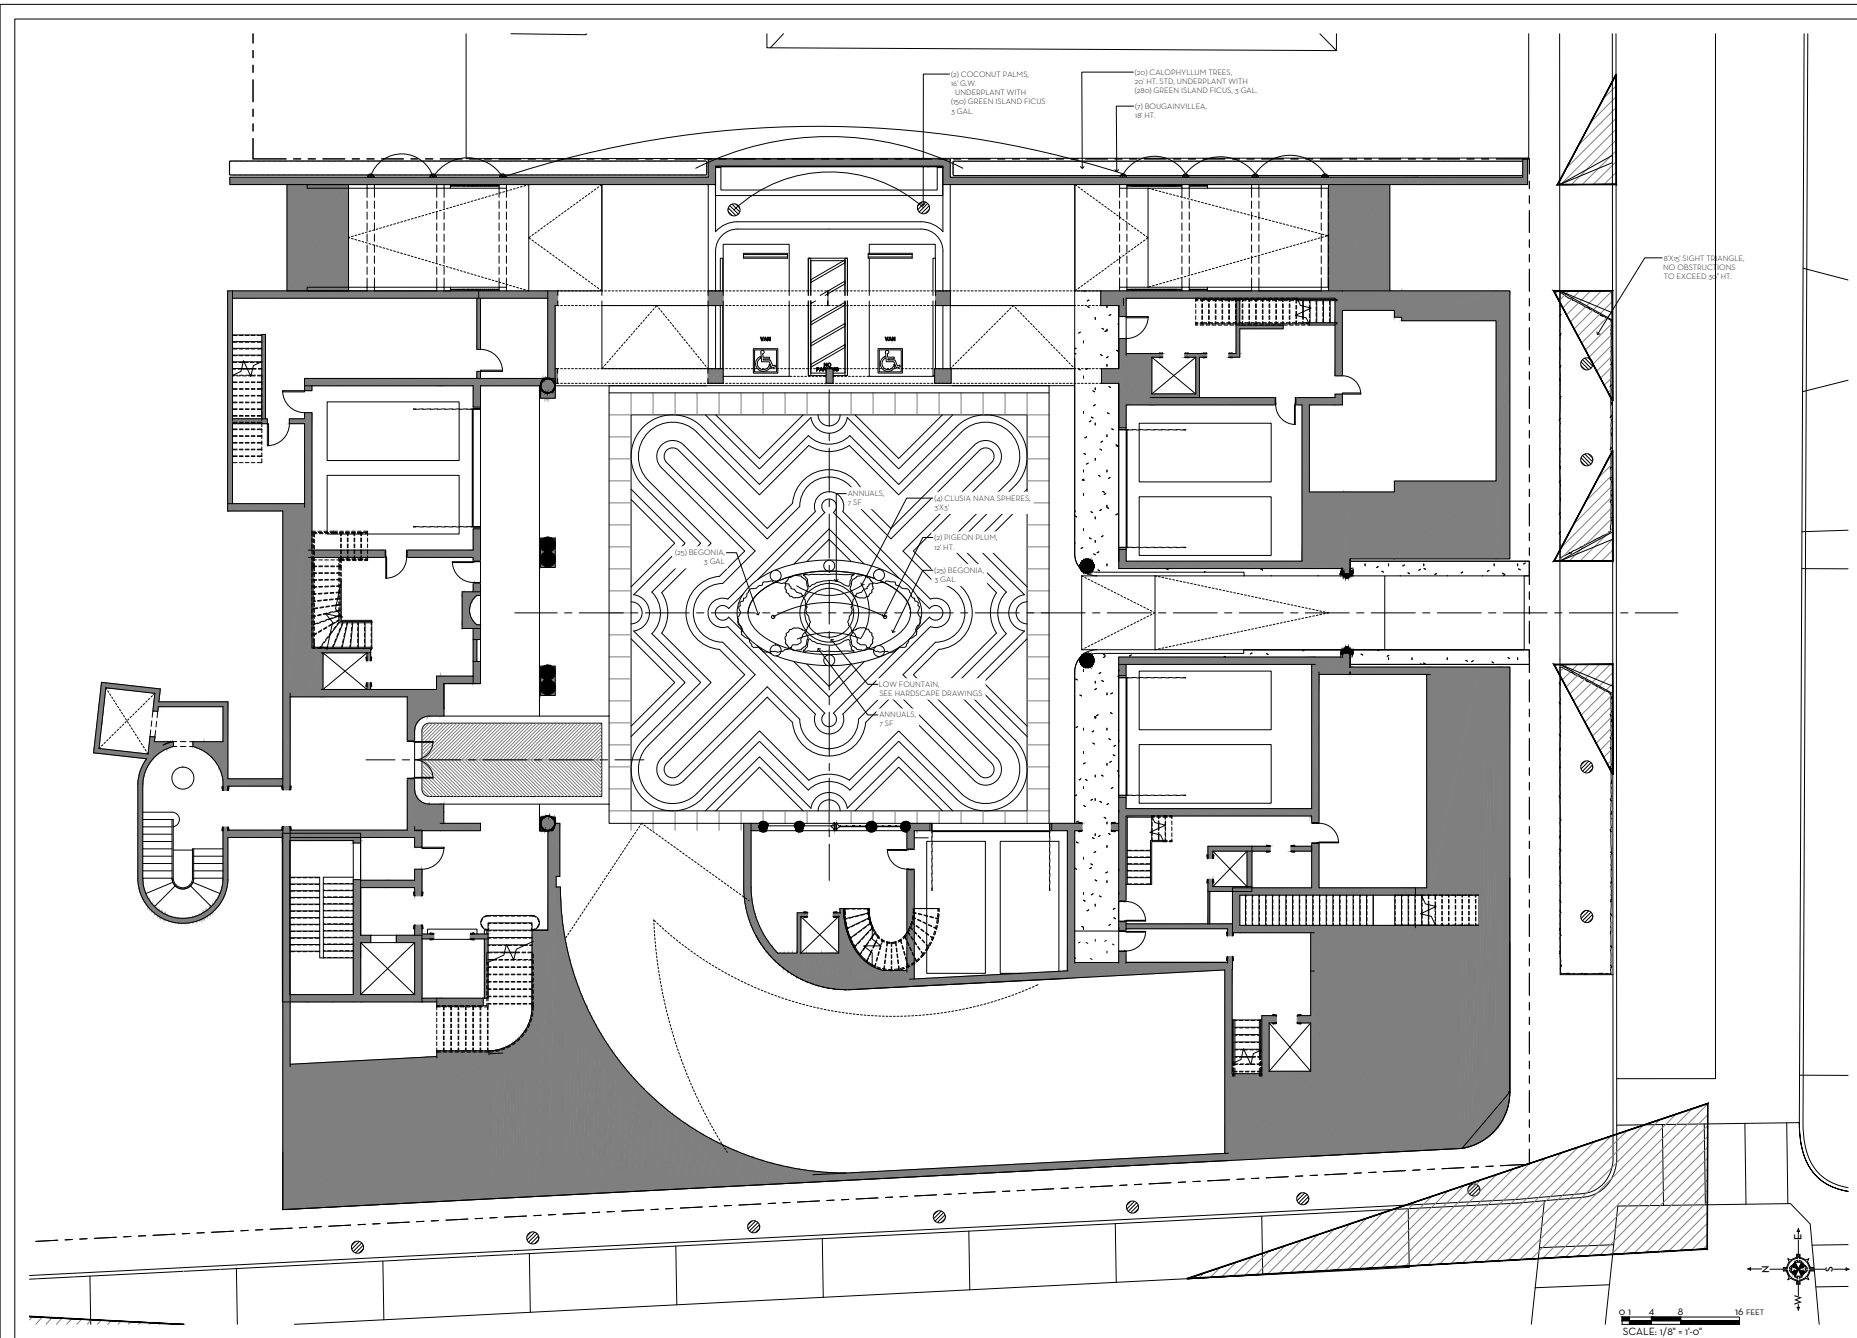

MARIO F. NIEVERA
State of Florida
Landscape Architect
Registration No.
6666896



LANDSCAPE PLAN - MOTOR COURT
PARAMOUNT THEATRE
139 N. COUNTY ROAD, PALM BEACH, FL.

SCALE: 1/8" = 1'-0"

07 DECEMBER 2023 - DROP OFF





NIEVERA WILLIAMS
DESIGN

625 N. Flagler Drive
Suite 502
West Palm Beach, FL 33401
P: 561-659-2820
F: 561-659-2113

NIEVERAWILLIAMS.COM

LP5

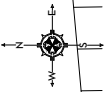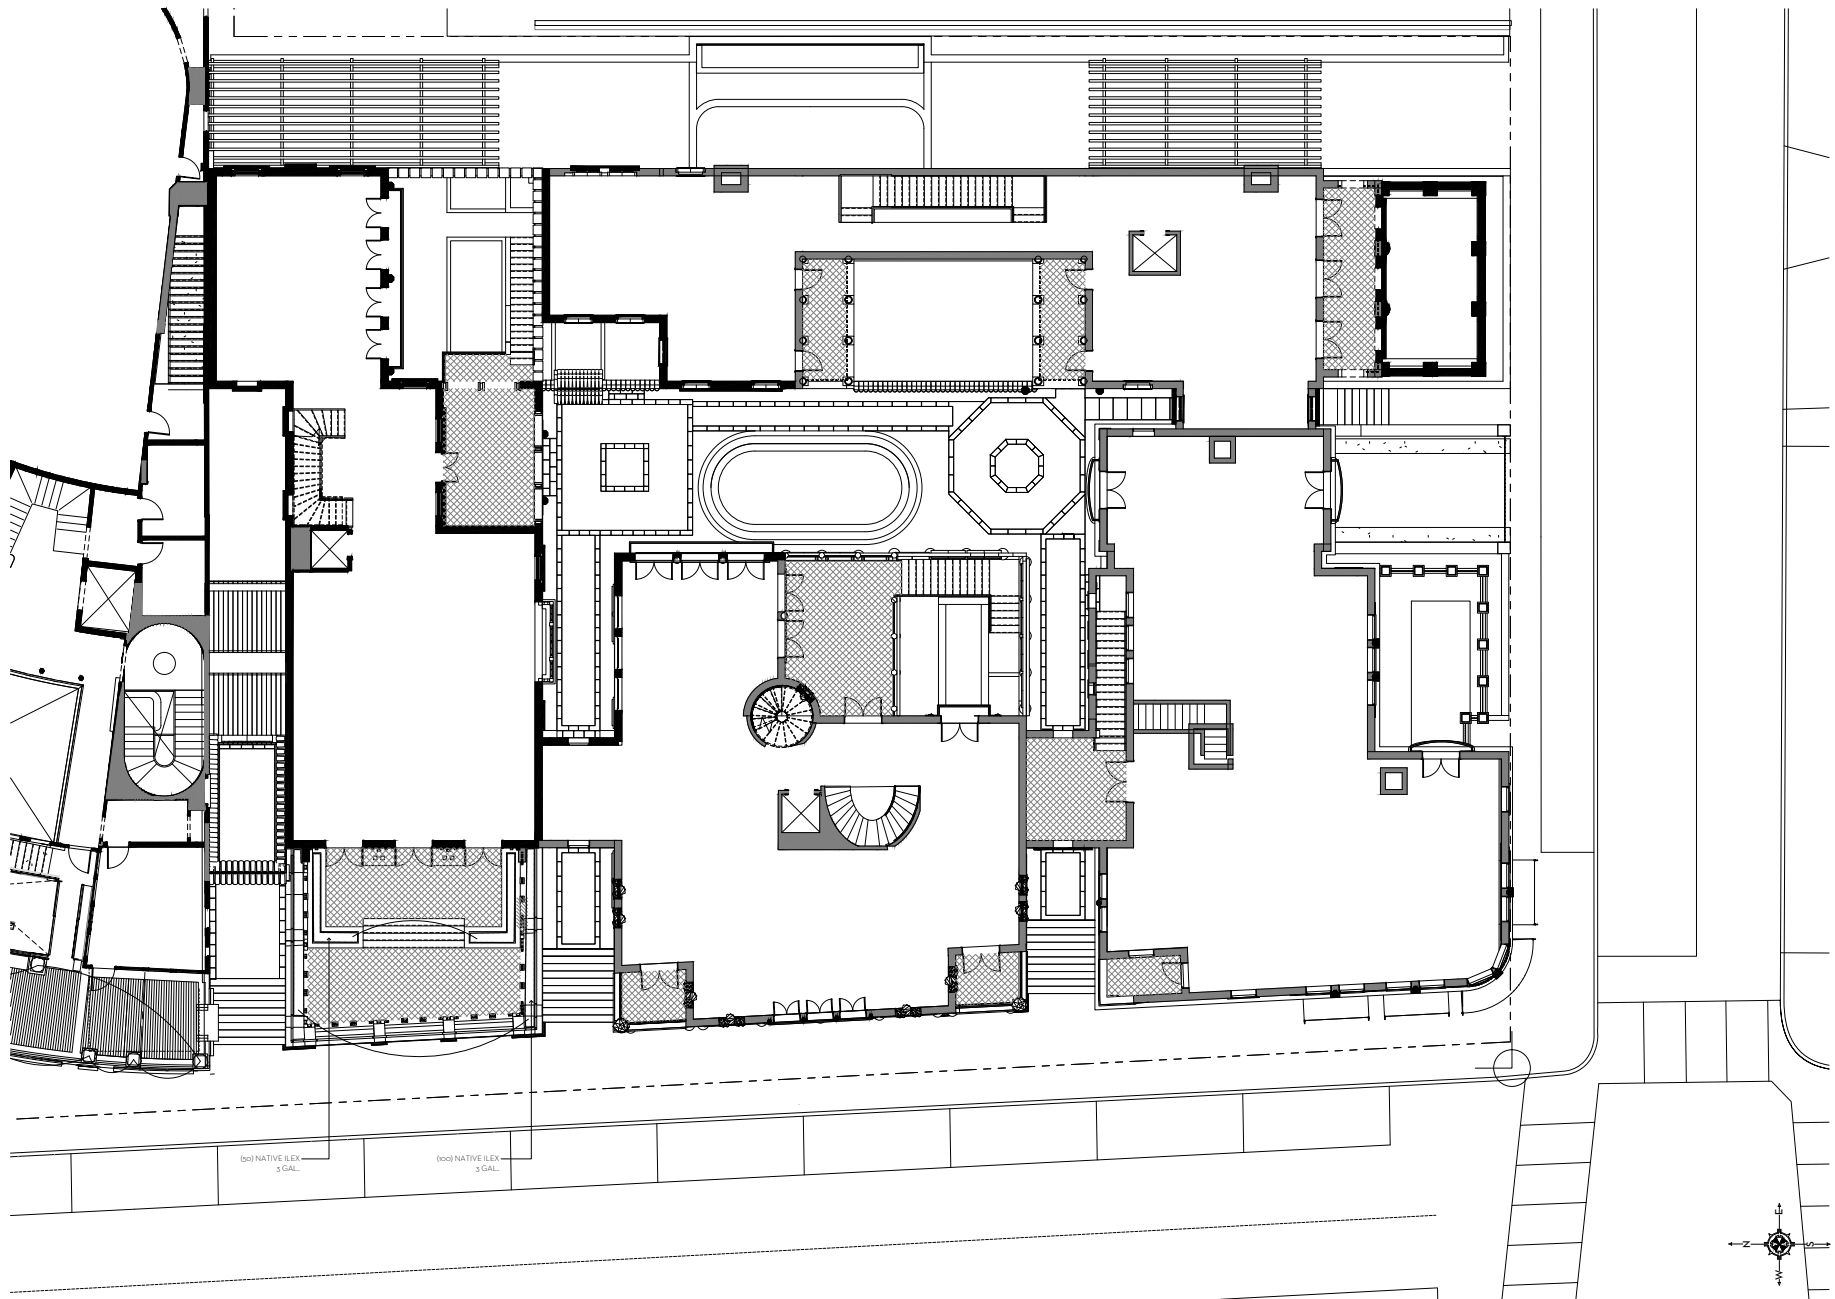

MARIO F. NIEVERA
State of Florida
Landscape Architect
Registration No.
6666896



SCALE: 1/4" = 1'-0"

HARDSCAPE PLAN - SECOND FLOOR
PARAMOUNT THEATRE
139 N. COUNTY ROAD, PALM BEACH, FL

07 DECEMBER 2023 - DROPP OFF




NIEVERA WILLIAMS
DESIGN

625 N. Flagler Drive
Suite 502
West Palm Beach, FL 33401
P: 561-659-2820
F: 561-659-2113

NIEVERAWILLIAMS.COM

LP7

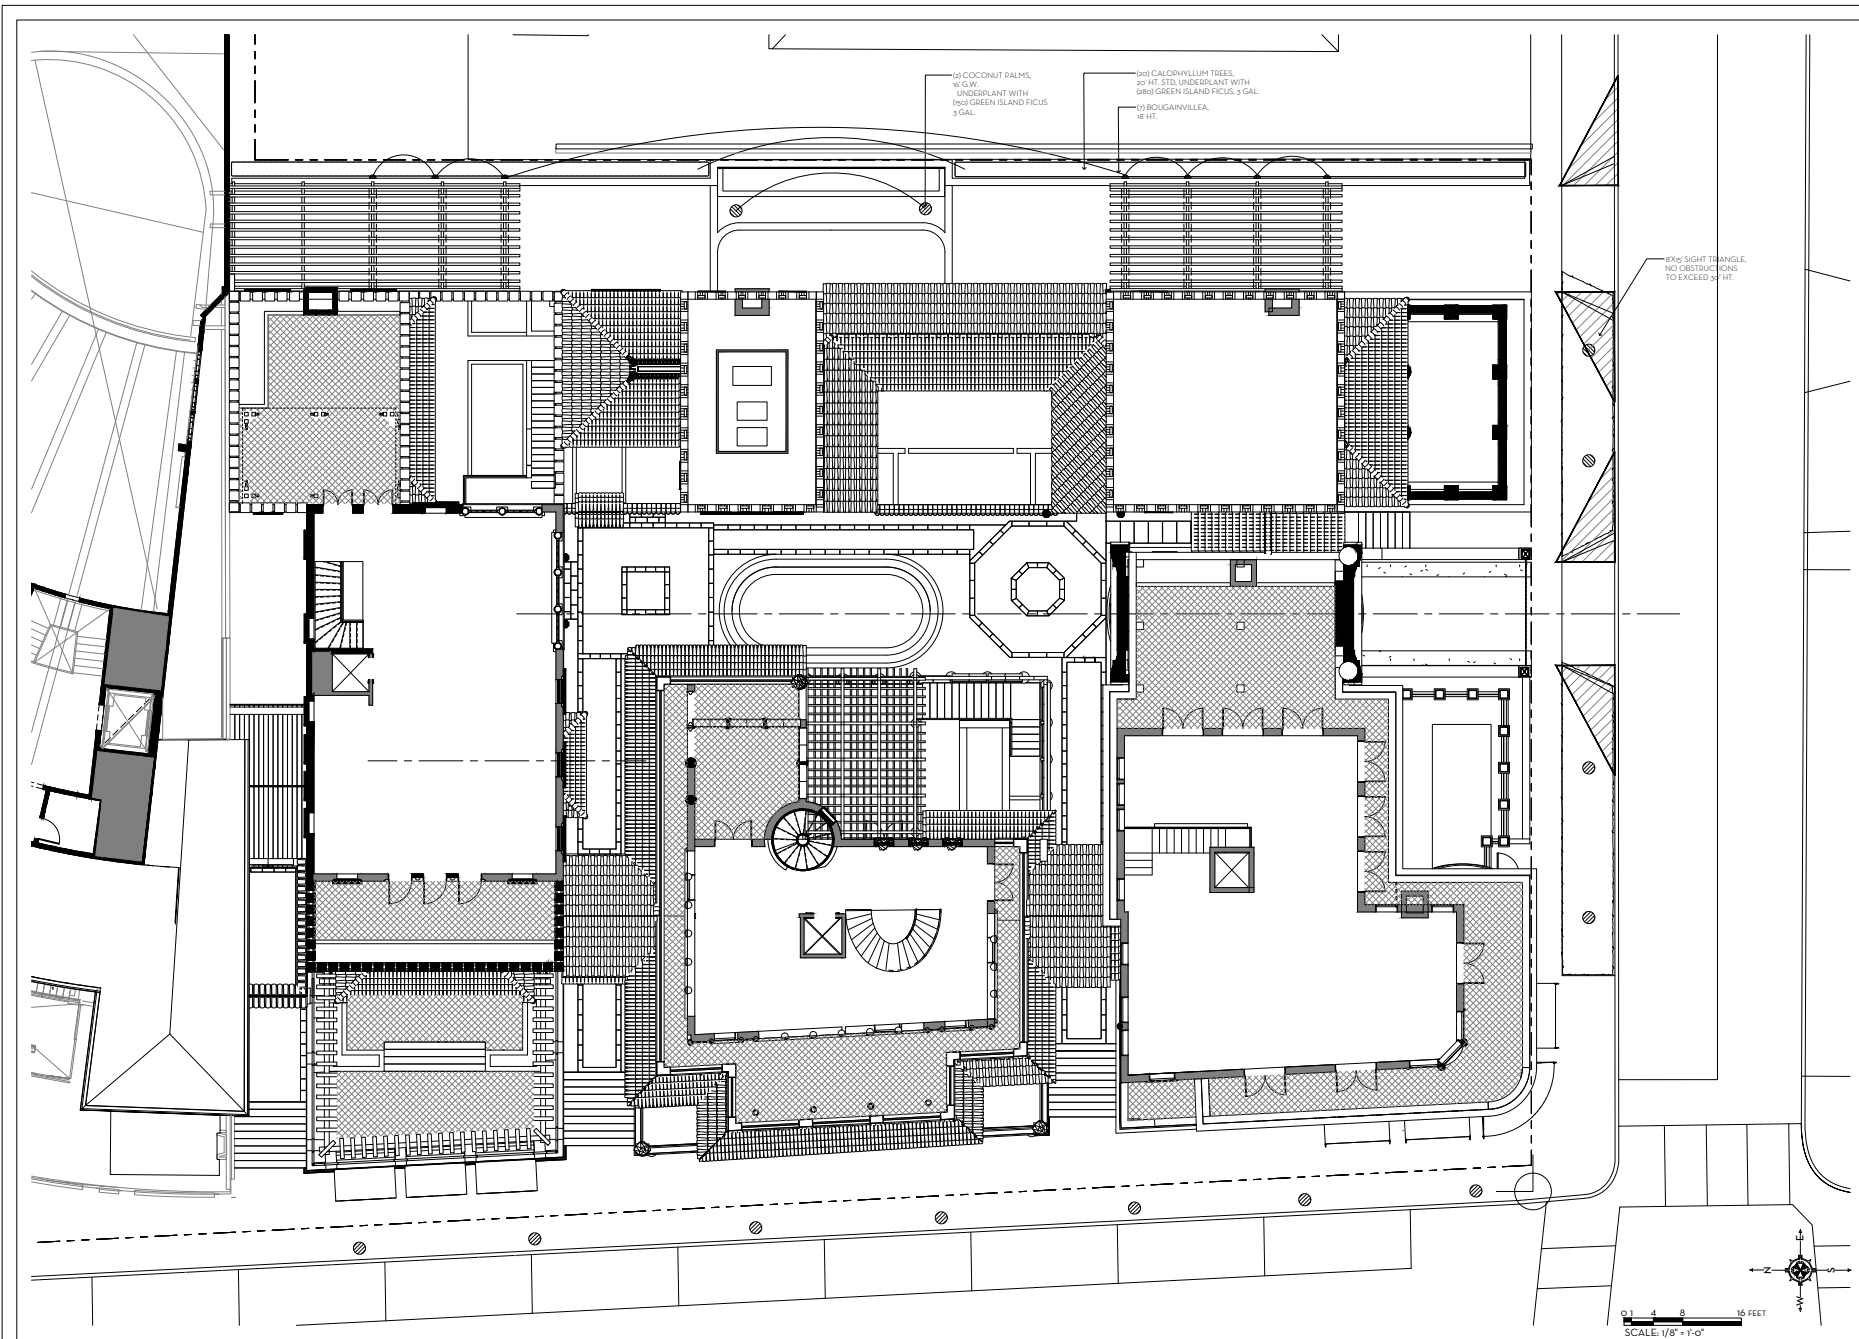

MARIO F. NIEVERA
State of Florida
Landscape Architect
Registration No.
6666896



LANDSCAPE PLAN - THIRD LEVEL
PARAMOUNT THEATRE
139 N. COUNTY ROAD, PALM BEACH, FL

SCALE: 1/8" = 1'-0"


07 DECEMBER 2023 - DROP OFF



625 N. Flagler Drive
Suite 502
West Palm Beach, FL 33401
P: 561-659-2820
F: 561-659-2113

NIEVERAWILLIAMS.COM

LP8

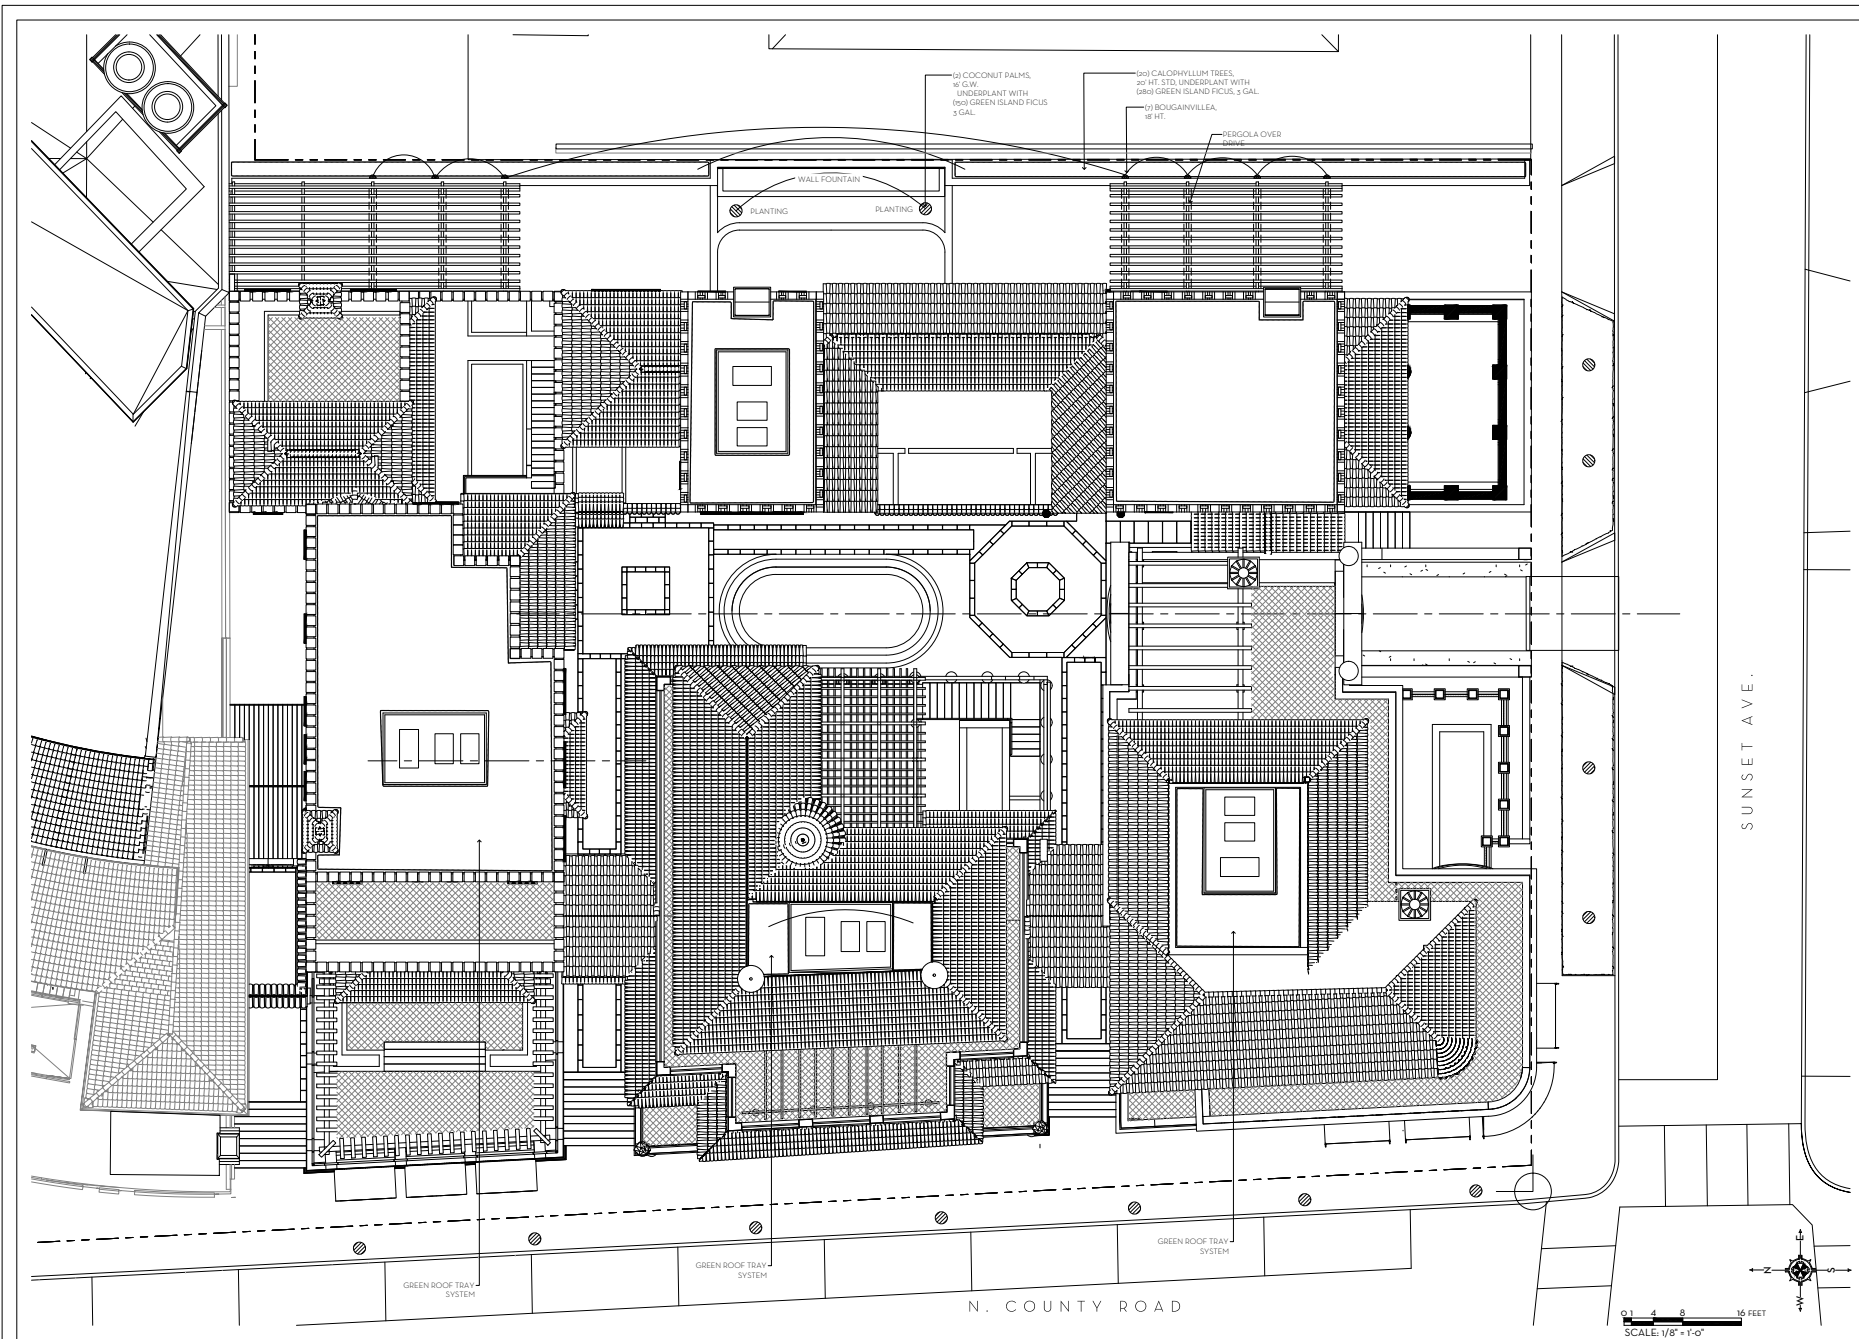

MARIO F. NIEVERA
State of Florida
Landscape Architect
Registration No.
666896



LANDSCAPE PLAN - ROOF LEVEL
PARAMOUNT THEATRE
139 N. COUNTY ROAD, PALM BEACH, FL

SCALE: 1/8" = 1'-0"

07 DECEMBER 2023 - DROP OFF




NIEVERA WILLIAMS
DESIGN

625 N. Flagler Drive
Suite 502
West Palm Beach, FL 33401
P: 561-659-2820
F: 561-659-2113

NIEVERAWILLIAMS.COM

LP9

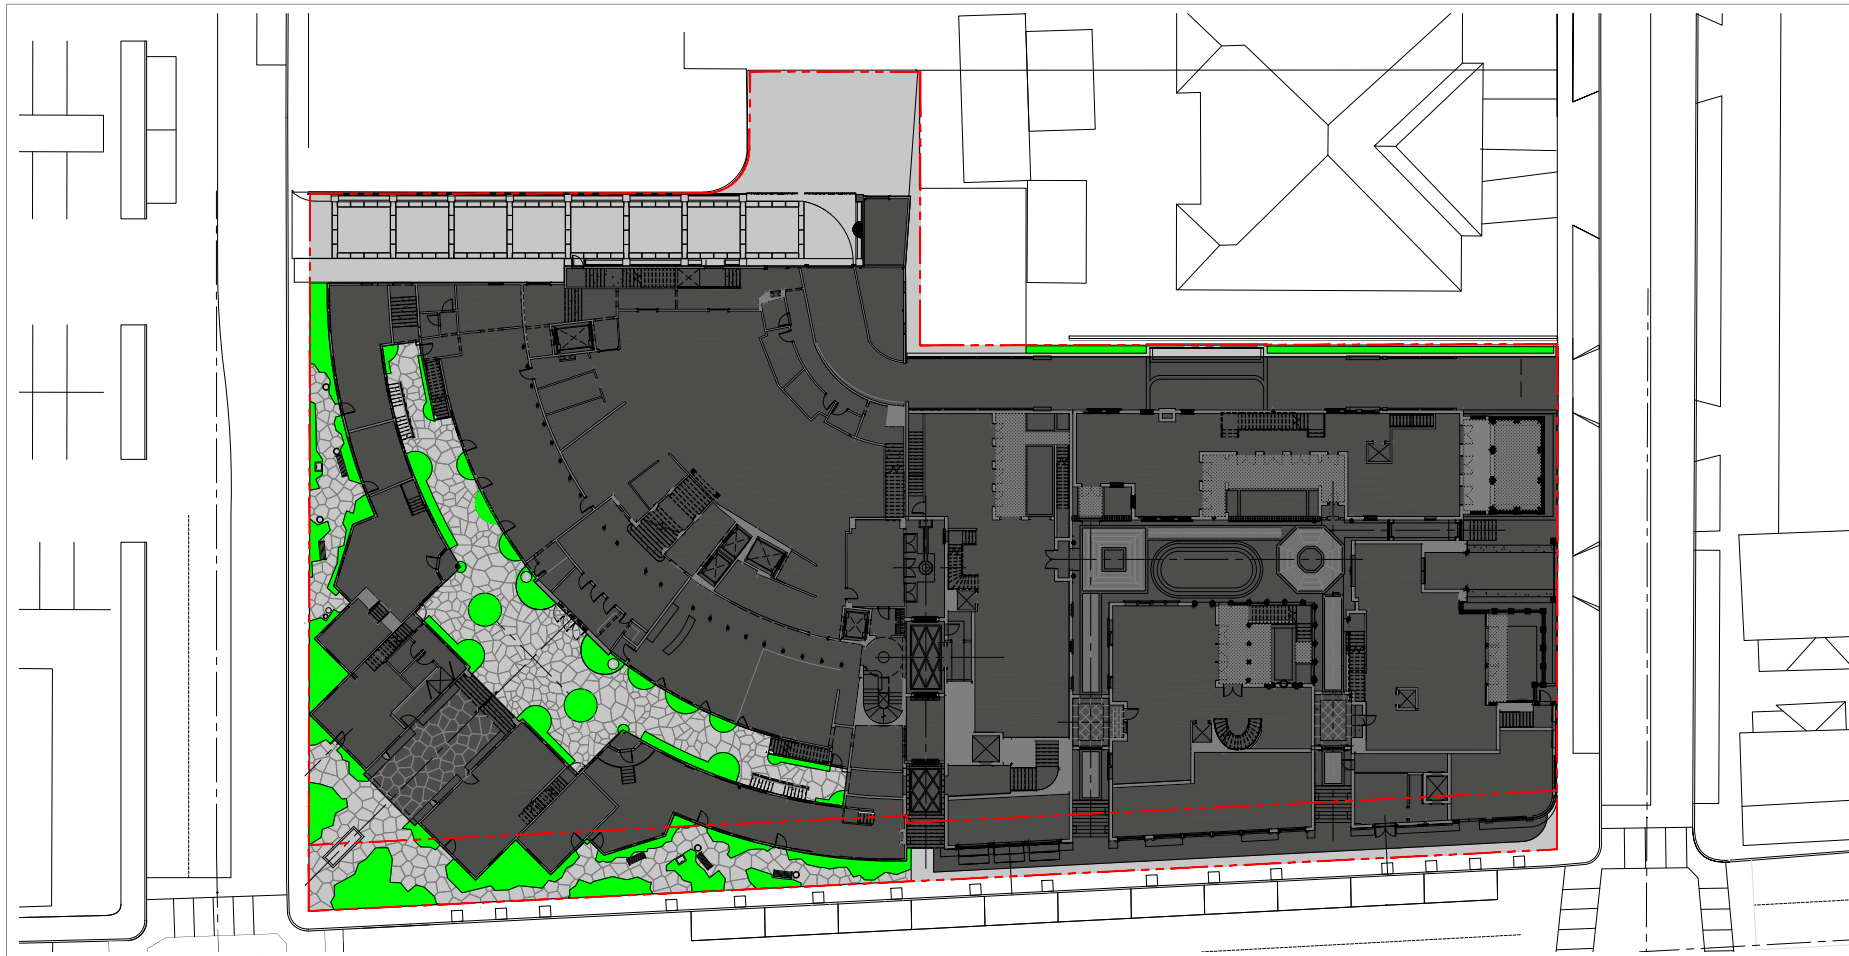

Town of Palm Beach
Planning Zoning and Building
340 S County Rd
Palm Beach, FL 33480
www.townofpalmbeach.com

Landscape Legend			
1	Property Address:	139N County Road	
2	Lot Area (sq. ft.):	58,099	
3		REQUIRED	PROPOSED
4	Landscape Open Space (LOS) (Sq Ft and %)	14,525 (25%)	2,617 (4.5%)
5	LOS to be altered (Sq Ft and %)	N/A	N/A
6	Perimeter LOS (Sq Ft and %)	N/A	N/A
7	Front Yard LOS (Sq Ft and %)	2,023 (35%)	916 (15.85%)
8	Native Trees %	30% (number of trees)	50%
9	Native Shrubs & Vines %	30% (number of shrubs & vines)	44%
10	Native Groundcover %	30% (groundcover area)	44%

To determine qualifying native vegetation, use either:
[the Institute for Regional Conservation: Natives for Your Neighborhood FL Statewide Plant List](#)
OR
[the Florida Native Plant Society: Native Plants for Your Area List](#)


Note: Modification of >50% of existing landscape/greenery are subject to minimum native plant requirements and must submit a landscape and irrigation plan for review.

This table shall be included on the landscape species index sheet as prepared by a licensed landscape architect and landscape openness data shall be incorporated on to corresponding zoning legend.

See Ord. 003-2023

REV BY: 2023/07/27

- HARDSCAPE
- BUILDING AREA (INCLUDES ABOVE AND BELOW GRADE)
- LANDSCAPE

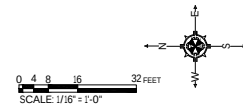

MARIO F. NIEVERA
State of Florida
Landscape Architect
Registration No.
666856



OPEN SPACE DIAGRAM
PARAMOUNT THEATRE
139 N. COUNTY ROAD, PALM BEACH, FL

SCALE: 1/16" = 1'-0"

07 DECEMBER 2023 - DROP OFF




NIEVERA WILLIAMS
DESIGN


625 N. Flagler Drive
Suite 502
West Palm Beach, FL 33401
P: 561-659-2820
F: 561-659-2113

NIEVERAWILLIAMS.COM


OS1

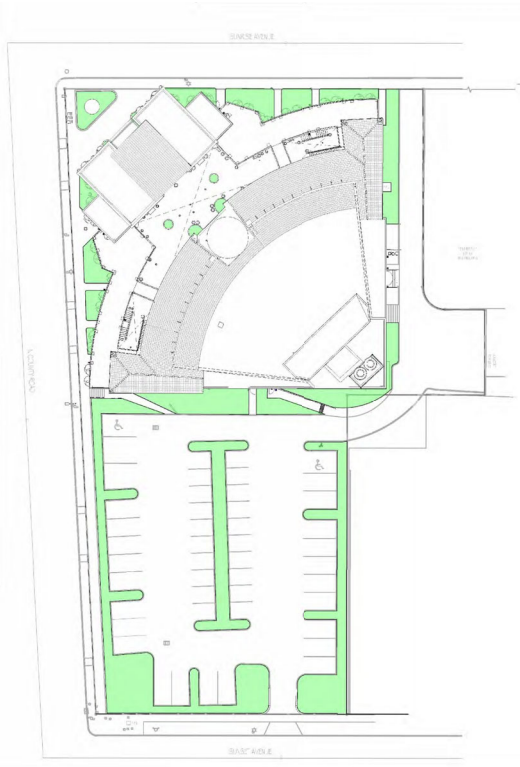

EXISTING OPEN SPACE
8,852 SQ. F.T (15%)

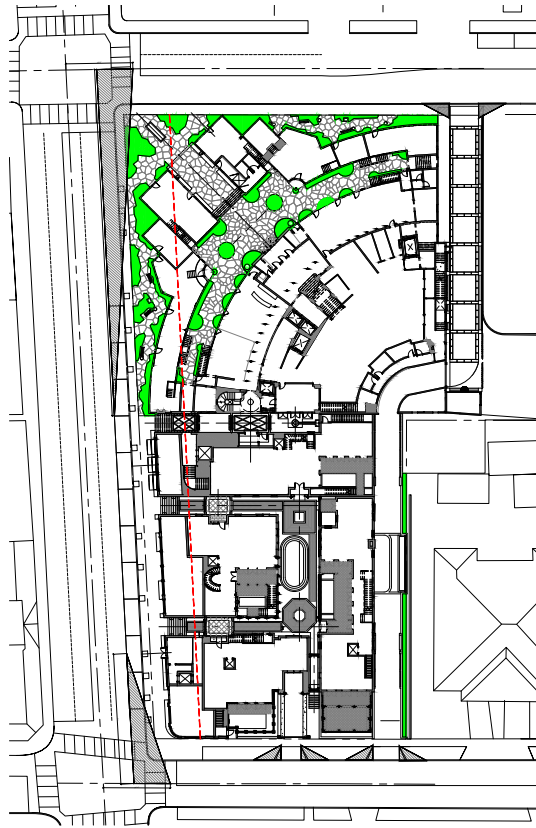

PROPOSED OPEN SPACE-PER CODE

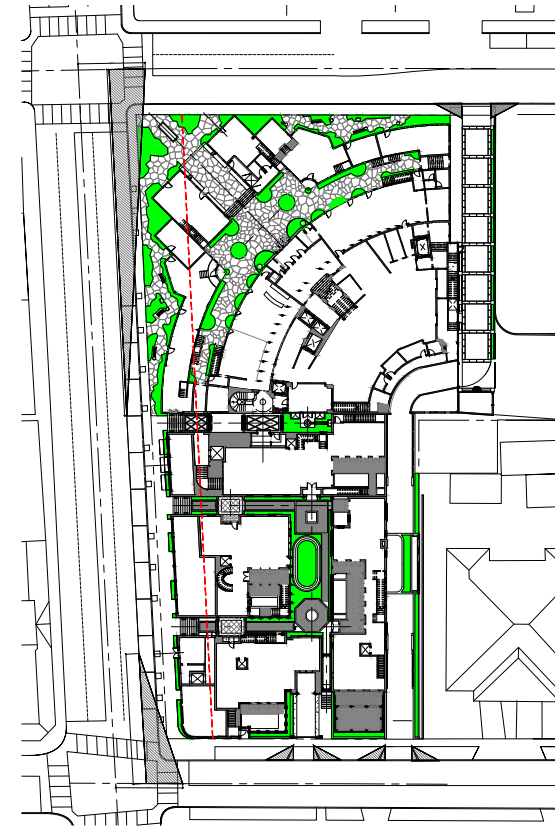

PROPOSED OPEN SPACE-ALL PLANTING AREA



Town of Palm Beach

Planning, Zoning and Building
308 S County Rd
Palm Beach, FL 33480
www.townofpalmbeach.com

Landscape Legend			
Line #	Property Address:	139 N County Road	
1	Lot Area (sq. ft.):	58,099	
2		REQUIRED	PROPOSED
3	Landscape Open Space (LOS) (Sq Ft and %)	14,525 (25%)	2,617 (4.5%)
4	LOS to be altered (Sq Ft and %)	N/A	N/A
5	Perimeter LOS (Sq Ft and %)	N/A	N/A
6	Front Yard LOS (Sq Ft and %)	2,023 (35%)	916 (15.85%)
7	Native Trees %	30% (number of trees)	50%
8	Native Shrubs & Vines %	30% (number of shrubs & vines)	44%
9	Native Groundcover %	30% (groundcover area)	44%

To determine qualifying native vegetation use either:

[the Institute for Regional Conservation Native Plant List](#) OR

[the Florida Native Plant Society Native Plants for Your Area List](#)

Note: Modification of >50% of existing landscape/greenery are subject to minimum native plant requirements and must submit a landscape and irrigation plan for review.


This table shall be included on the landscape species index sheet as prepared by a licensed landscape architect and landscape openspace data shall be incorporated on to corresponding zoning legend.

See Ord. 2020-2023

REV 09/2022/27

OPEN SPACE PER CODE: 2,617 SQ. FT.
PLANTING AREA-MAIN LEVEL: 2,875 SQ. FT.
PLANTING AREA-MOTORCOURT LEVEL: 228 SQ. FT.
PLANTING AREA-SECOND LEVEL: 110 SQ. FT.
PLANTING AREA-GREEN ROOF: 2,605 SQ. FT.

TOTAL PLANTED AREA: 8,435 SQ. FT. (14.5%)

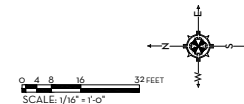

MARIO F. NIEVERA

State of Florida
Landscape Architect
Registration No.
666896



PARAMOUNT THEATRE

139 N. COUNTY ROAD, PALM BEACH, FL

SCALE: 1/32" = 1'-0"

07 DECEMBER 2023 - DROP OFF




NIEVERA WILLIAMS
DESIGN

625 N. Flagler Drive
Suite 502
West Palm Beach, FL 33401
P: 561-659-2820
F: 561-659-2113

NIEVERAWILLIAMS.COM

OS2

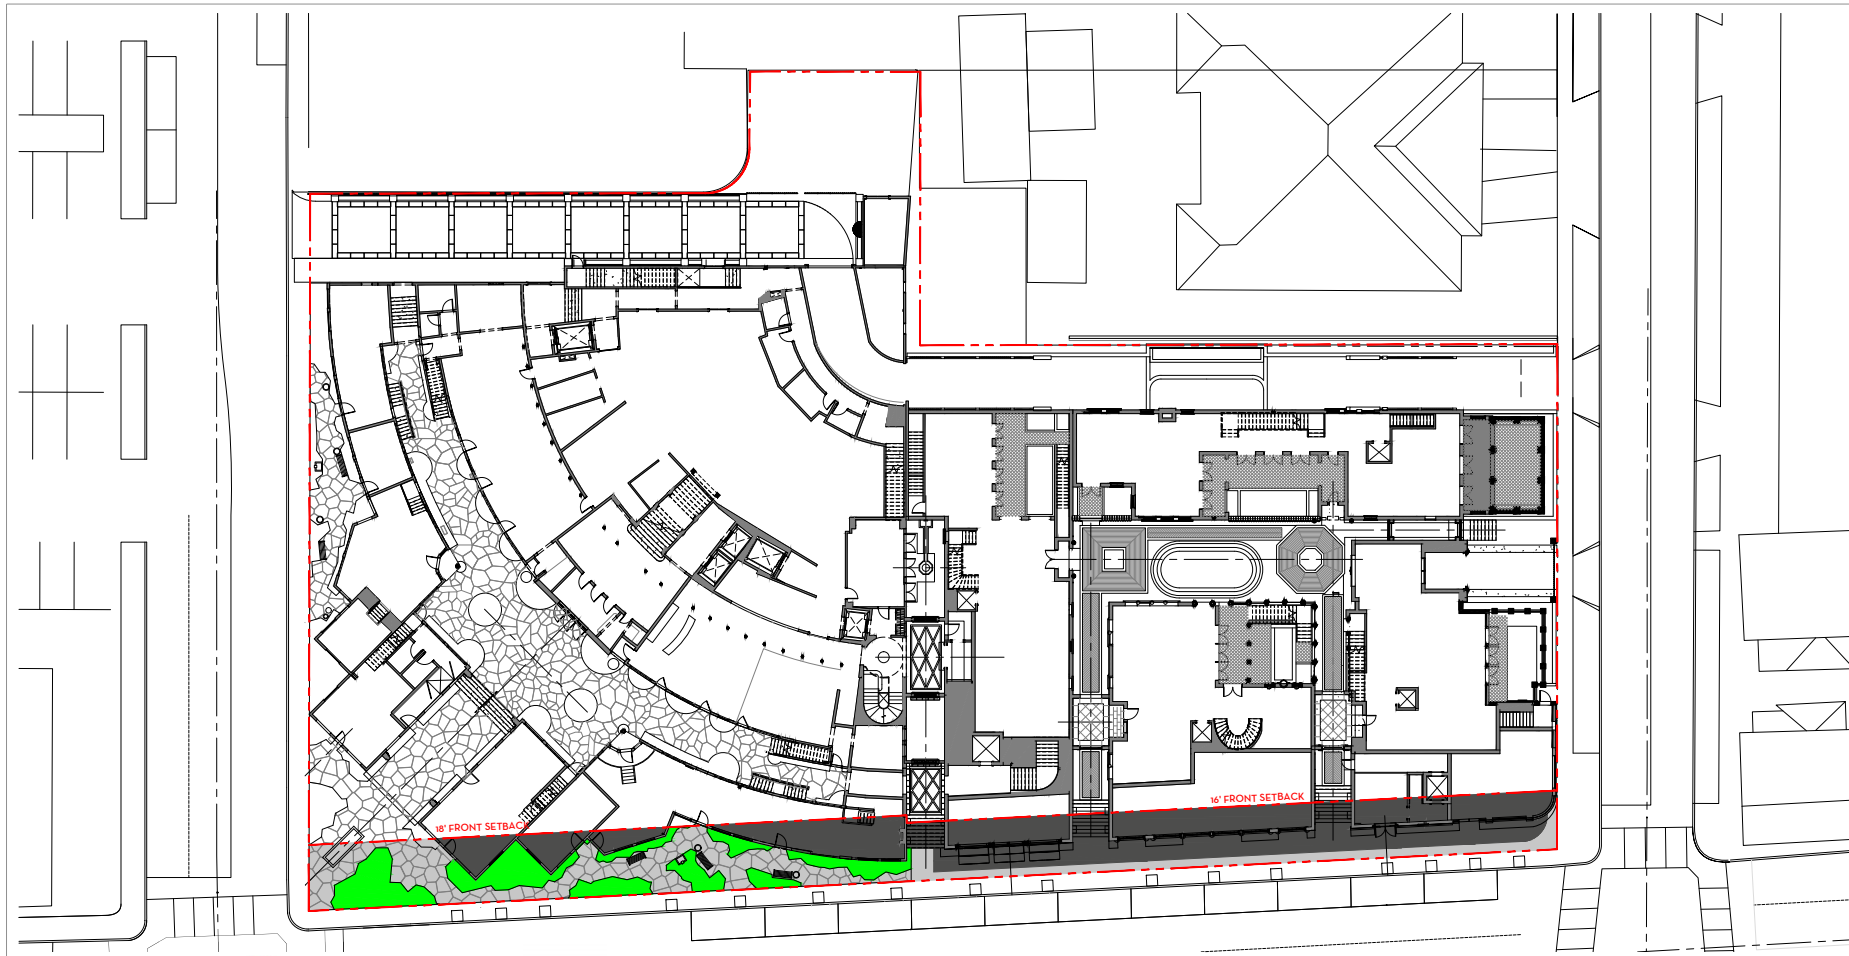

Town of Palm Beach
Planning Zoning and Building
340 S County Rd
Palm Beach, FL 33480
www.townofpalmbeach.com


Landscape Legend			
Line #	Property Address:	139 N County Road	
2	Lot Area (sq. ft.):	58,099	
3		REQUIRED	PROPOSED
4	Landscape Open Space (LOS) (Sq Ft and %)	14,525 (25%)	2,617 (4.5%)
5	LOS to be altered (Sq Ft and %)	N/A	N/A
6	Perimeter LOS (Sq Ft and %)	N/A	N/A
7	Front Yard LOS (Sq Ft and %)	2,023 (35%)	916 (15.85%)
8	Native Trees %	30% (number of trees)	50%
9	Native Shrubs & Vines %	30% (number of shrubs & vines)	44%
10	Native Groundcover %	30% (groundcover area)	44%

 HARDSCAPE
 BUILDING AREA (INCLUDES ABOVE AND BELOW GRADE)
 LANDSCAPE

To determine qualifying native vegetation see either:
[the Institute for Regional Conservation Natives for Your Neighborhood FL Statewide Plant List](#)
OR
[the Florida Native Plant Society Native Plants for Your Area List](#)
Note: Modification of 150% of existing landscape/greenery are subject to minimum native plant requirements and must submit a landscape and irrigation plan for review.
This table shall be included on the landscape species index sheet as prepared by a licensed landscape architect and landscape openness data shall be incorporated on to corresponding zoning legend.

See Ord. 003-2023

REV B1 20230727

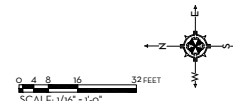

MARIO F. NIEVERA
State of Florida
Landscape Architect
Registration No.
6666896



SCALE: 1/8" = 1'-0"

FRONT OPEN SPACE DIAGRAM
PARAMOUNT THEATRE
139 N. COUNTY ROAD, PALM BEACH, FL

07 DECEMBER 2023 - DROP OFF




NIEVERA WILLIAMS
DESIGN

625 N. Flagler Drive
Suite 502
West Palm Beach, FL 33401
P: 561-659-2820
F: 561-659-2113

NIEVERAWILLIAMS.COM

OS3

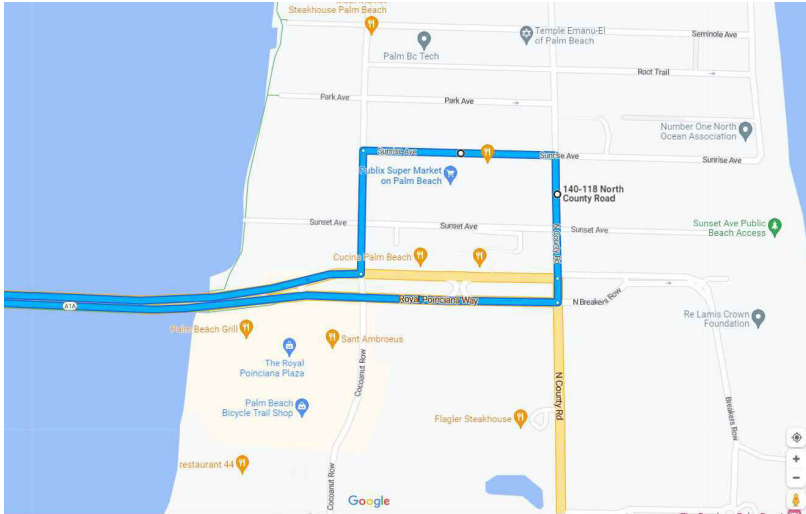

TRUCK LOGISTICS.
ENTER TOWN VIA NORTH BRIDGE TO COUNTY ROAD. PROCEED TO SITE.
DEPART SITE TO NORTH PER STAGING AND SCREENING PLAN. TURN AROUND VIA SUNRISE AVENUE TO
BRADLEY PLACE. DEPART TOWN VIA NORTH BRIDGE


CONSTRUCTION SCHEDULE:

SITE PREPARATION, SCREENING FENCES, SILK FENCE: 1 WEEK
DEMOLITION: 3 WEEKS

PROPOSED RESIDENCES:
FOUNDATION: 3 WEEKS
BLOCK AND STEEL DELIVERY, CONCRETE POURS: 1 MONTH
ROOF TRUSS DELIVERY AND SETTING: 2 WEEKS
WINDOW/DOOR DELIVERY AND SETTING: 1 MONTH
INTERIOR DRY IN: 2 MONTHS
INTERIOR FRAMING: 2 MONTHS
MEP ROUGH-IN: 3 MONTHS
DRY WALL: 1 MONTHS
FINISHES: 4 MONTHS
LANDSCAPE AND HARDSCAPE: 2 MONTHS
PUNCHOUT: 1 MONTH

THEATRE (CONSTRUCTION TO HAPPEN CONCURRENTLY WITH RESIDENCES)
STRUCTURAL WORK AND RESTORATION: 4 MONTHS
INTERIOR FRAMING: 2 MONTHS
MEP ROUGH-IN: 3 MONTHS
DRYWALL: 1 MONTH
FINISHES: 4 MONTHS
LANDSCAPE AND HARDSCAPE: 2 MONTHS
PUNCHOUT: 1 MONTH

TOTAL: 24 MONTHS

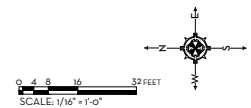

MARIO F. NIEVERA

State of Florida
Landscape Architect
Registration No.
6666896



CONSTRUCTION LOGISTICS
PARAMOUNT THEATRE
139 N. COUNTY ROAD, PALM BEACH, FL

07 DECEMBER 2023 - DROP OFF



NIEVERA WILLIAMS
DESIGN

625 N. Flagler Drive
Suite 502
West Palm Beach, FL 33401
P: 561-659-2820
F: 561-659-2113

NIEVERAWILLIAMS.COM

CSP