


Drawing name: K:\WPB\_Civil\044063271 - Phase 8 Design\CAD\Easements\TOPB PHASE 8 EASEMENTS.dwg TX-26 TX-27 247 PARK AVE Jan 22, 2024 1:56pm by: anno.langley  
This document, together with the concepts and designs presented herein, is intended only for the specific purpose and client for which it was prepared. Reuse of and improper reliance on this document without written authorization and adaptation by Kimley-Horn and Associates, Inc. shall be without liability to Kimley-Horn and Associates, Inc.

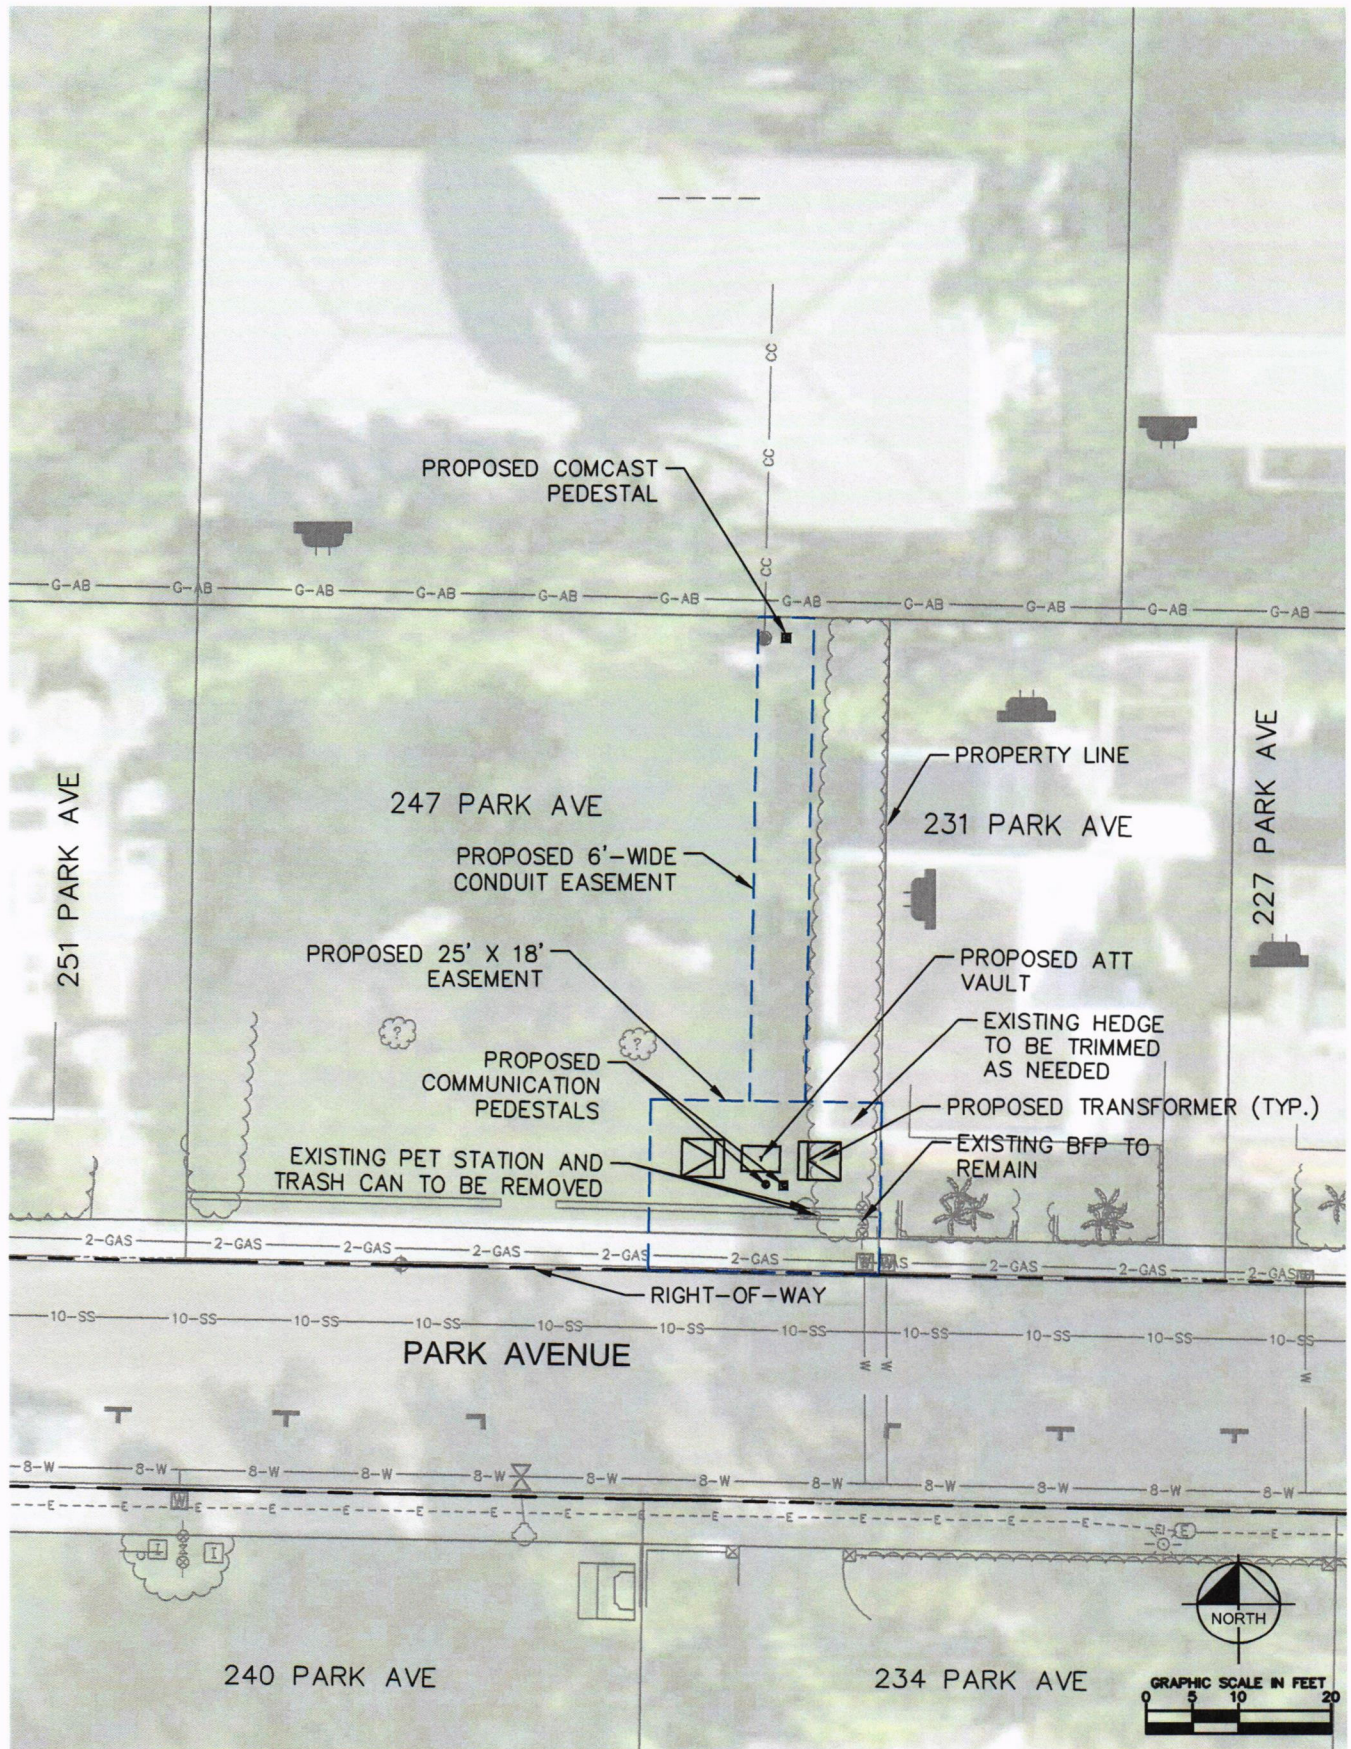

SCALE AS SHOWN
DESIGNED BY BAJ
DRAWN BY HMO
CHECKED BY KMS

**Kimley-Horn**

© 2024 KIMLEY-HORN AND ASSOCIATES, INC.  
1920 MEKIVA WAY SUITE 200, WEST PALM BEACH, FL 33411  
PHONE (561) 845-0665 FAX (561) 863-8175  
WWW.KIMLEY-HORN.COM REGISTRY No. 35106

1/22/24
PROJECT NO.
044063271

**TOWN-WIDE UNDERGROUNDING  
PHASE 8**  
PREPARED FOR THE  
**TOWN OF PALM BEACH**  
PALM BEACH FLORIDA


DESIGN ENGINEER:
FLORIDA P.E. LICENSE NUMBER:
DATE:

SHEET NUMBER
247 PARK AVE





Drawing name: K:\WPB\_Civil\044063271 - Phase 8 Design\CAD\Easements\TOPB PHASE 8 EASEMENTS.dwg TX-24 240 PARK AVE Aug 21, 2024 12:47pm by: hannah.dvorak

This document, together with the concepts and designs presented herein, as an instrument of service, is intended only for the specific purpose and client for which it was prepared. Reuse of and improper reliance on this document without written authorization and adaptation by Kimley-Horn and Associates, Inc. shall be without liability to Kimley-Horn and Associates, Inc.

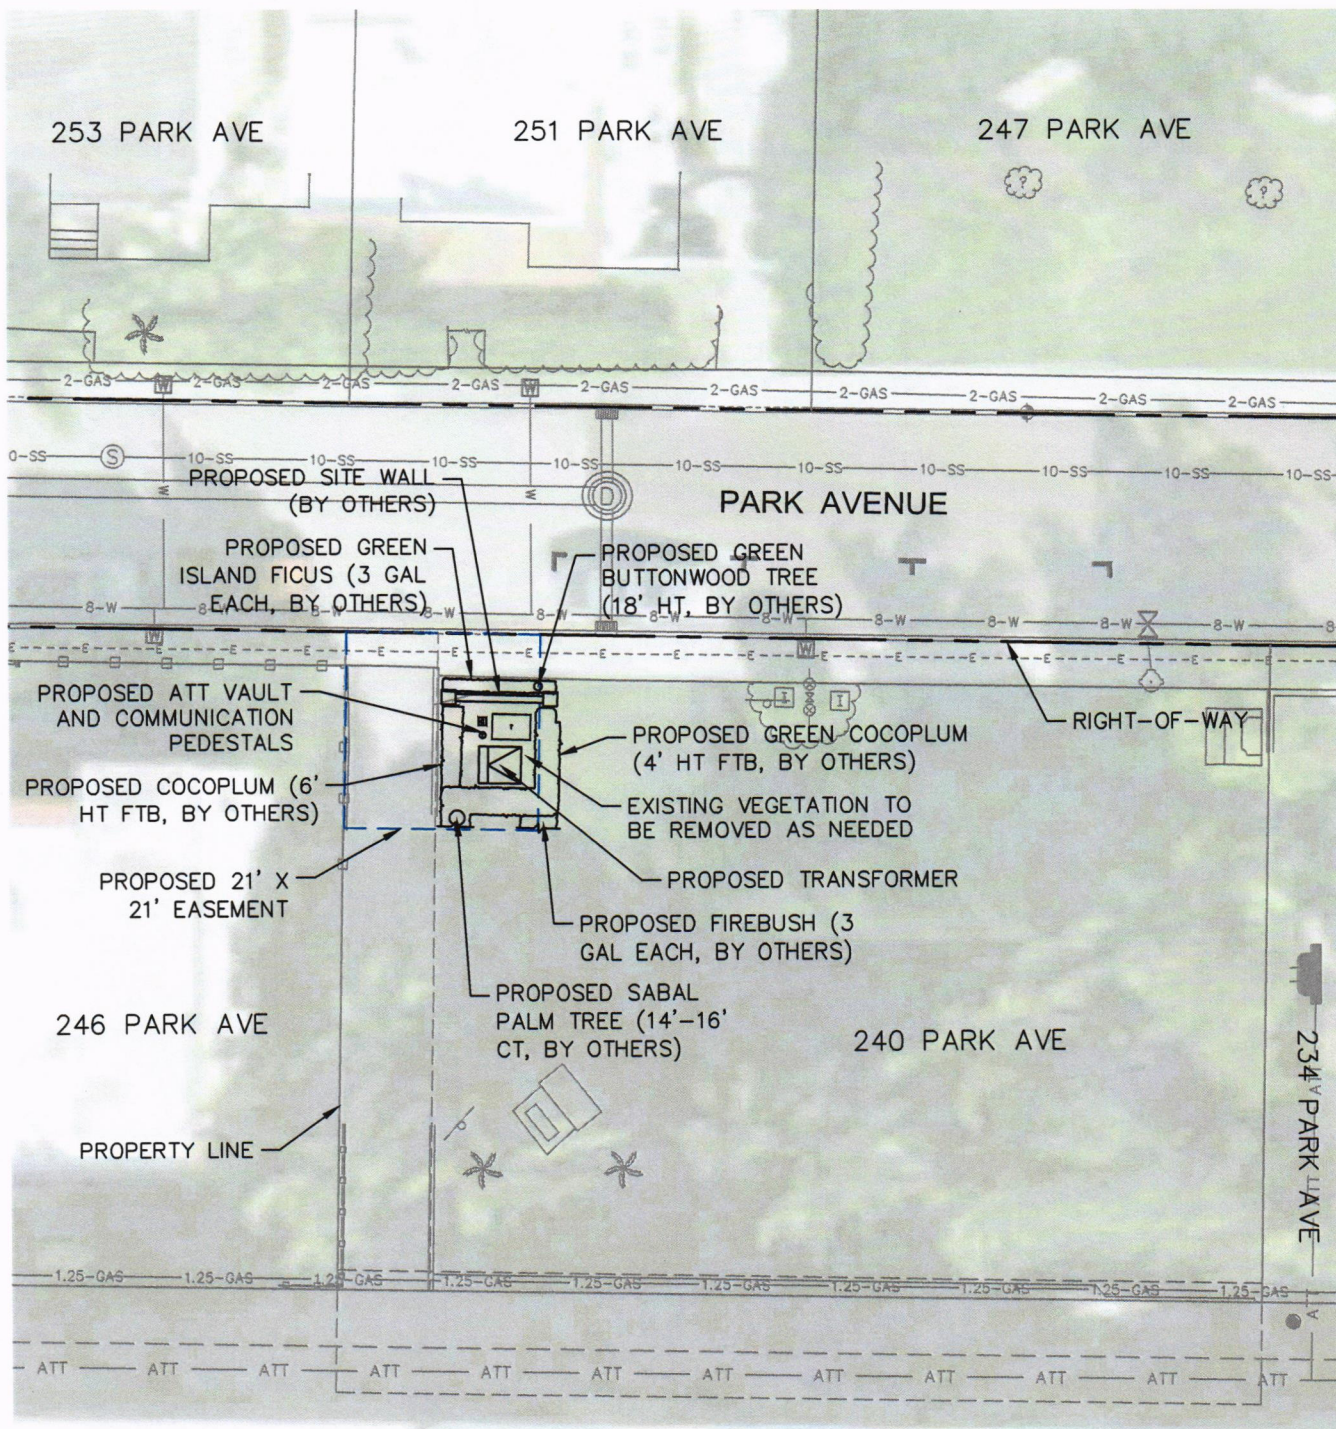

235 SUNRISE AVE

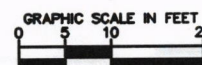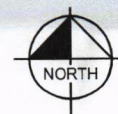

SCALE AS SHOWN
DESIGNED BY BAJ
DRAWN BY HMG
CHECKED BY KMS

**Kimley»Horn**

© 2024 KIMLEY-HORN AND ASSOCIATES, INC.  
1920 WEKIVA WAY SUITE 200, WEST PALM BEACH, FL 33411  
PHONE (561) 845-0665 FAX (561) 863-8175  
WWW.KIMLEY-HORN.COM REGISTRY No. 35106


8/21/24
PROJECT NO.
044063271

TOWN-WIDE UNDERGROUNDING  
PHASE 8  
PREPARED FOR THE  
TOWN OF PALM BEACH  
PALM BEACH FLORIDA

DESIGN ENGINEER:
FLORIDA P.E. LICENSE NUMBER:
DATE:

SHEET NUMBER
240 PARK AVE



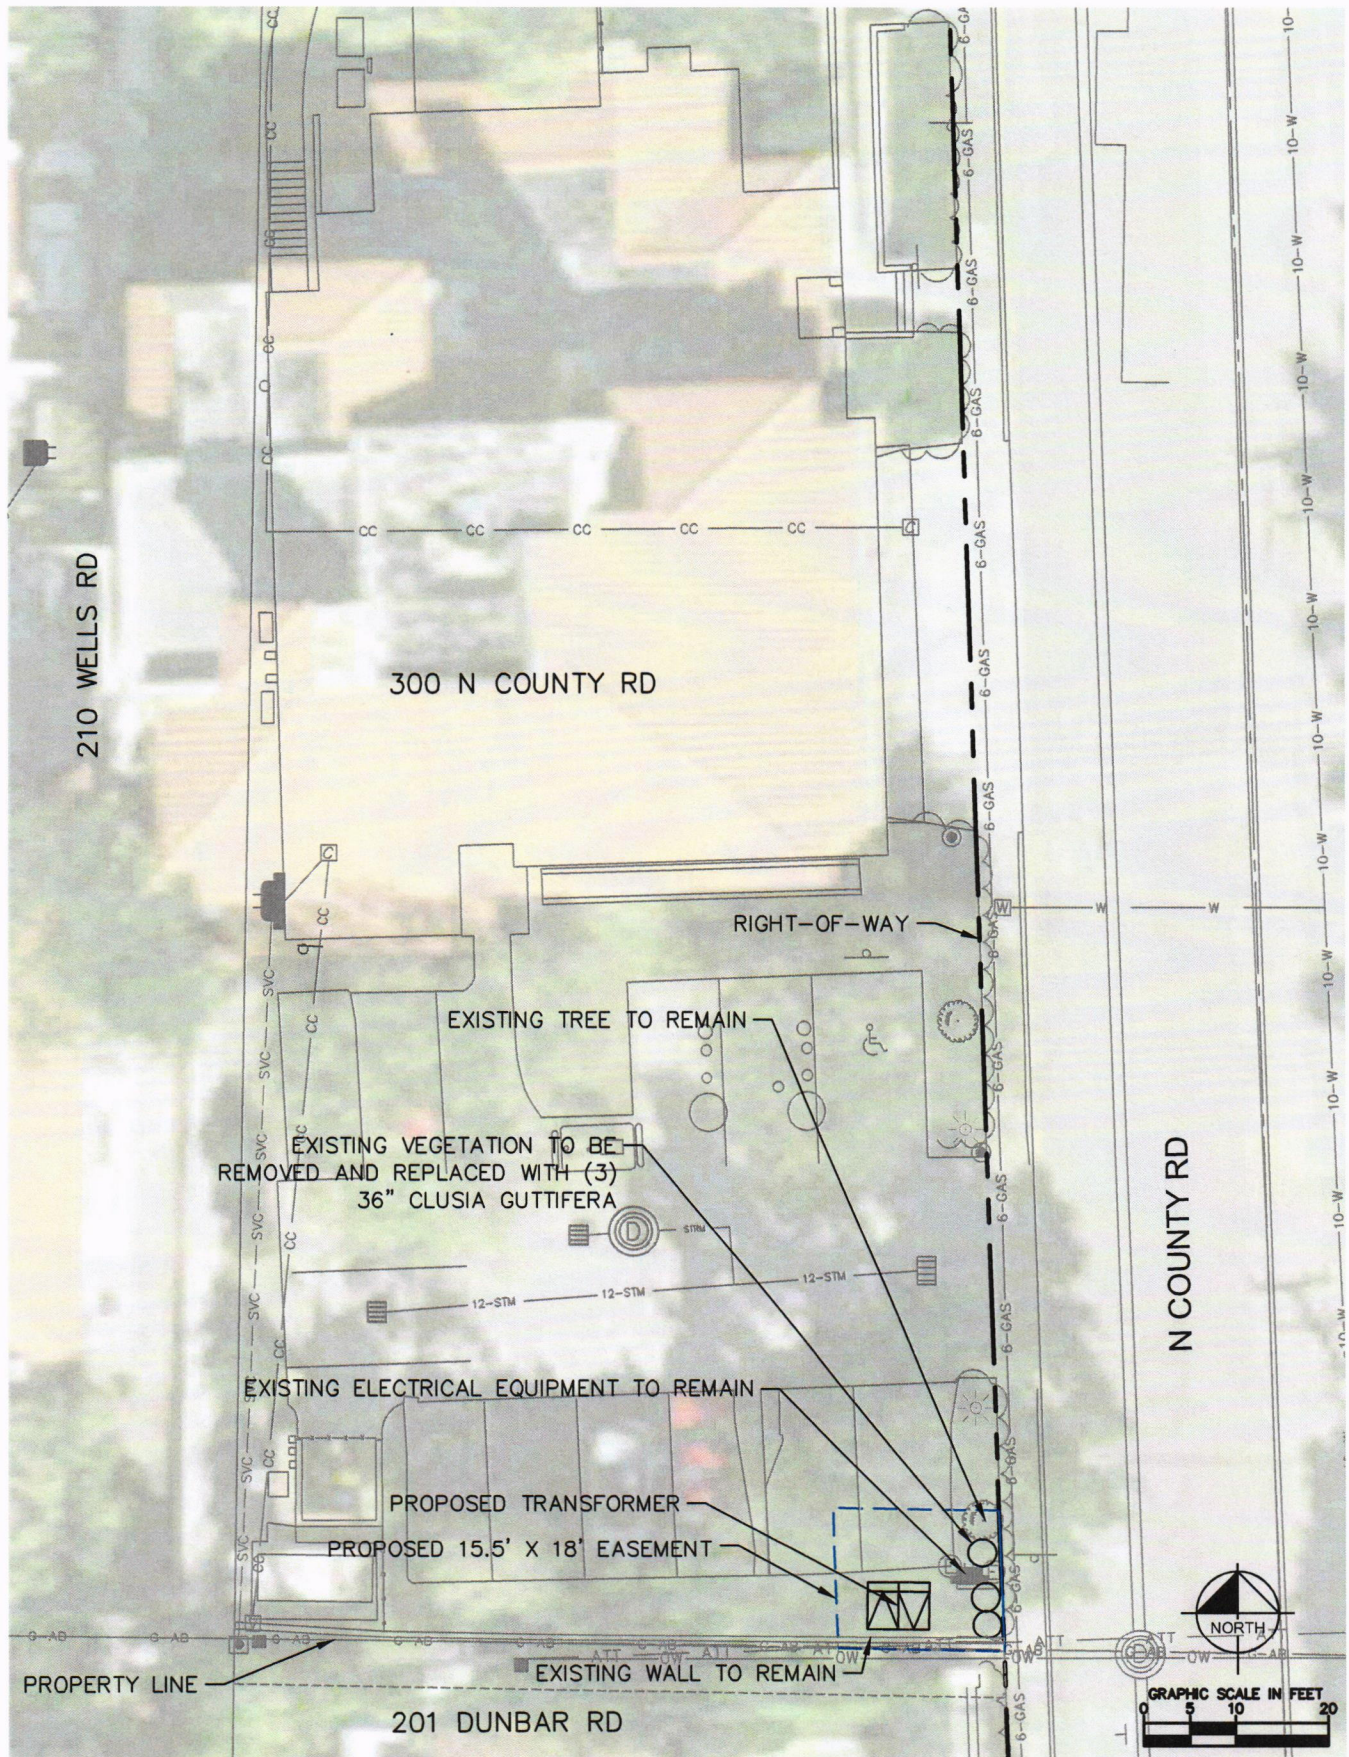

SCALE AS SHOWN
DESIGNED BY BAJ
DRAWN BY HMO
CHECKED BY KMS

**Kimley»Horn**

© 2024 KIMLEY-HORN AND ASSOCIATES, INC.  
1920 WEKIVA WAY SUITE 200, WEST PALM BEACH, FL 33411  
PHONE (561) 845-0665 FAX (561) 863-8175  
WWW.KIMLEY-HORN.COM REGISTRY No. 35106

1/8/24
PROJECT NO.
044063270

**TOWN-WIDE UNDERGROUNDING  
PHASE 7 SOUTH**  
PREPARED FOR THE  
**TOWN OF PALM BEACH**  
FLORIDA

DESIGN ENGINEER:
FLORIDA P.E. LICENSE NUMBER:
DATE:

SHEET NUMBER
300 N COUNTY RD (FIRE STATION)