


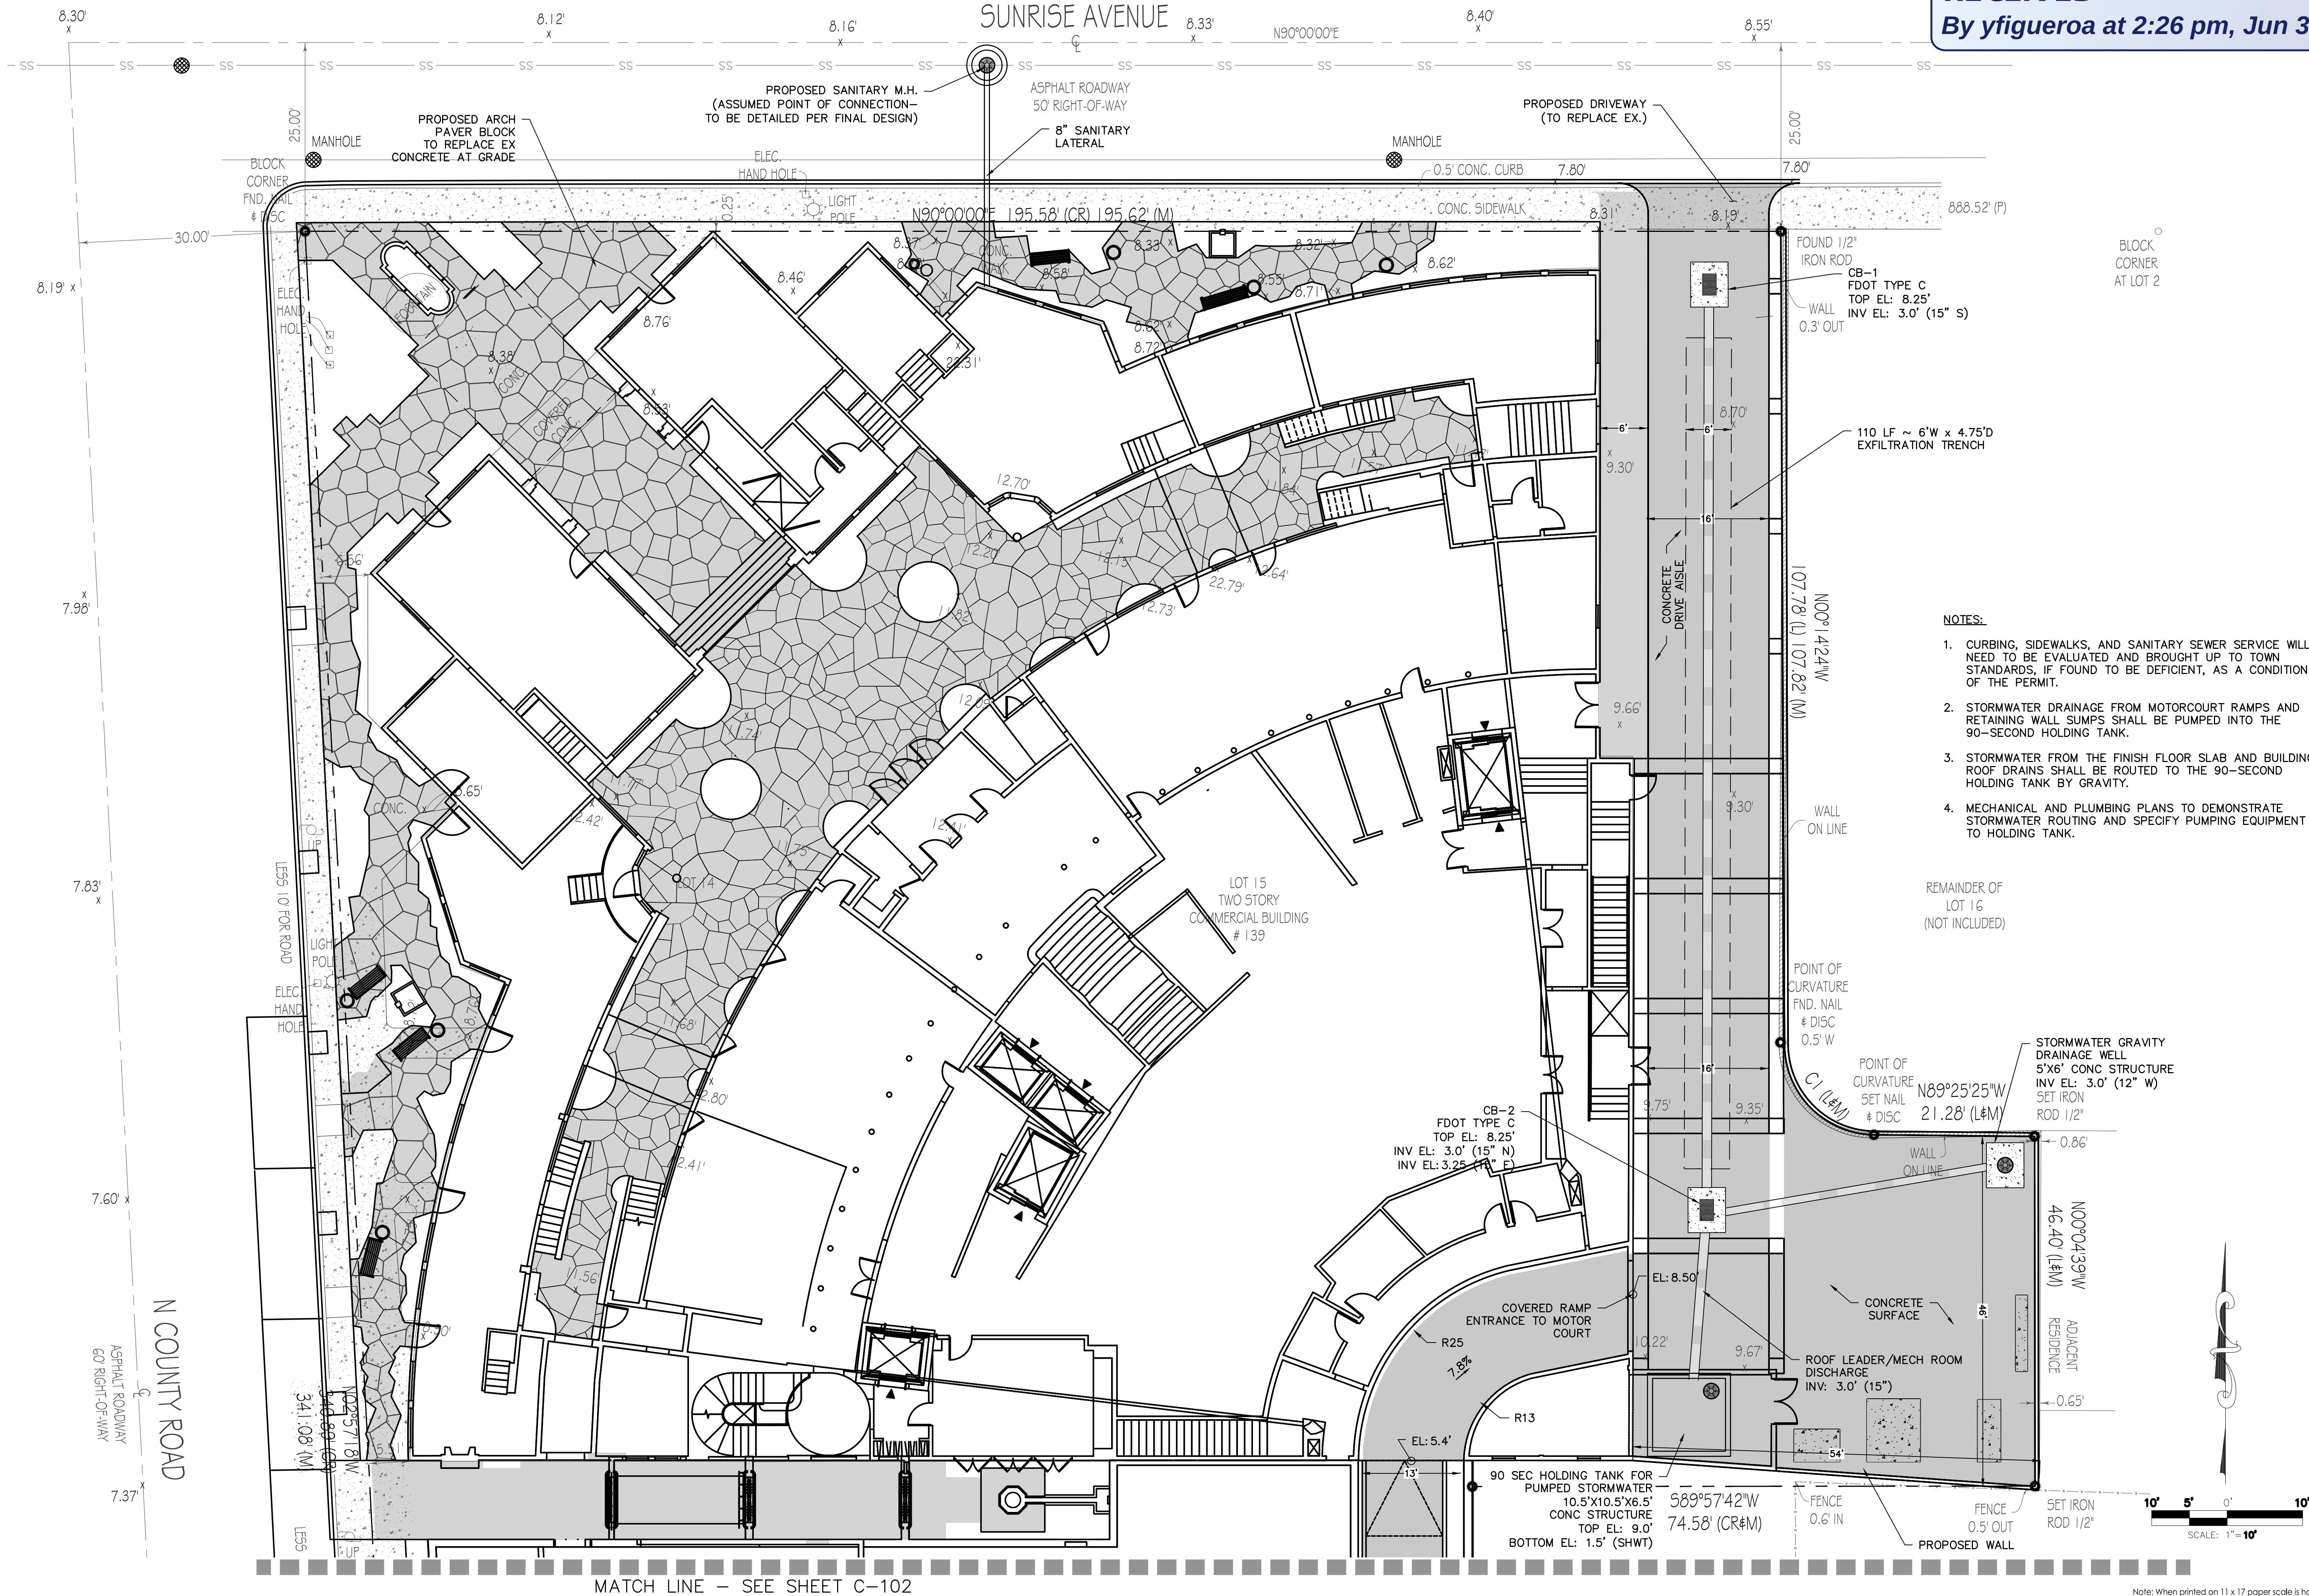

RECEIVED
By yfigueroa at 2:26 pm, Jun 30, 2023

Paramount Theater
139 N COUNTY RD
PALM BEACH, FL 33480


RAMSA
ROBERT A.M. STERN ARCHITECTS
One Park Avenue, New York, NY 10016
T. (212) 967-5100

Stantec
One Biscayne Tower 1670
2 South Biscayne Boulevard Miami, FL 33131
T. (305) 482-8700
Stantec Architecture Inc. - AA26000733
Andrew W. Burnett Lic. # A989695



FINAL
SUBMISSION
06/30/2023

C-101

- NOTES:
1. CURBING, SIDEWALKS, AND SANITARY SEWER SERVICE WILL NEED TO BE EVALUATED AND BROUGHT UP TO TOWN STANDARDS, IF FOUND TO BE DEFICIENT, AS A CONDITION OF THE PERMIT.
 2. STORMWATER DRAINAGE FROM MOTORCOURT RAMPS AND RETAINING WALL SUMPS SHALL BE PUMPED INTO THE 90-SECOND HOLDING TANK.
 3. STORMWATER FROM THE FINISH FLOOR SLAB AND BUILDING ROOF DRAINS SHALL BE ROUTED TO THE 90-SECOND HOLDING TANK BY GRAVITY.
 4. MECHANICAL AND PLUMBING PLANS TO DEMONSTRATE STORMWATER ROUTING AND SPECIFY PUMPING EQUIPMENT TO HOLDING TANK.

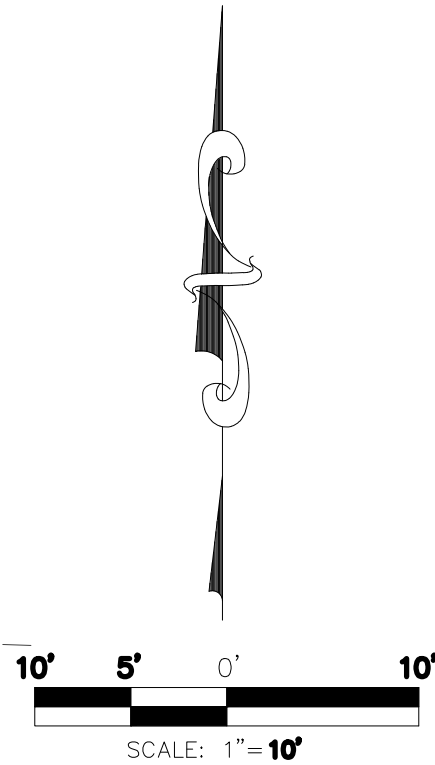

Note: When printed on 11 x 17 paper scale is half

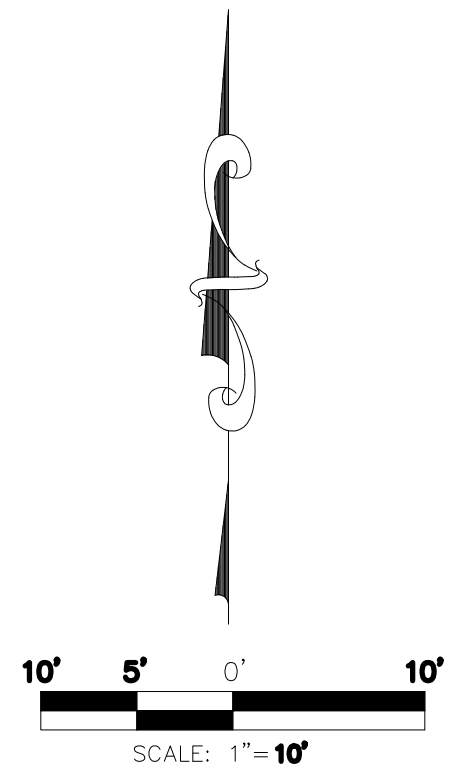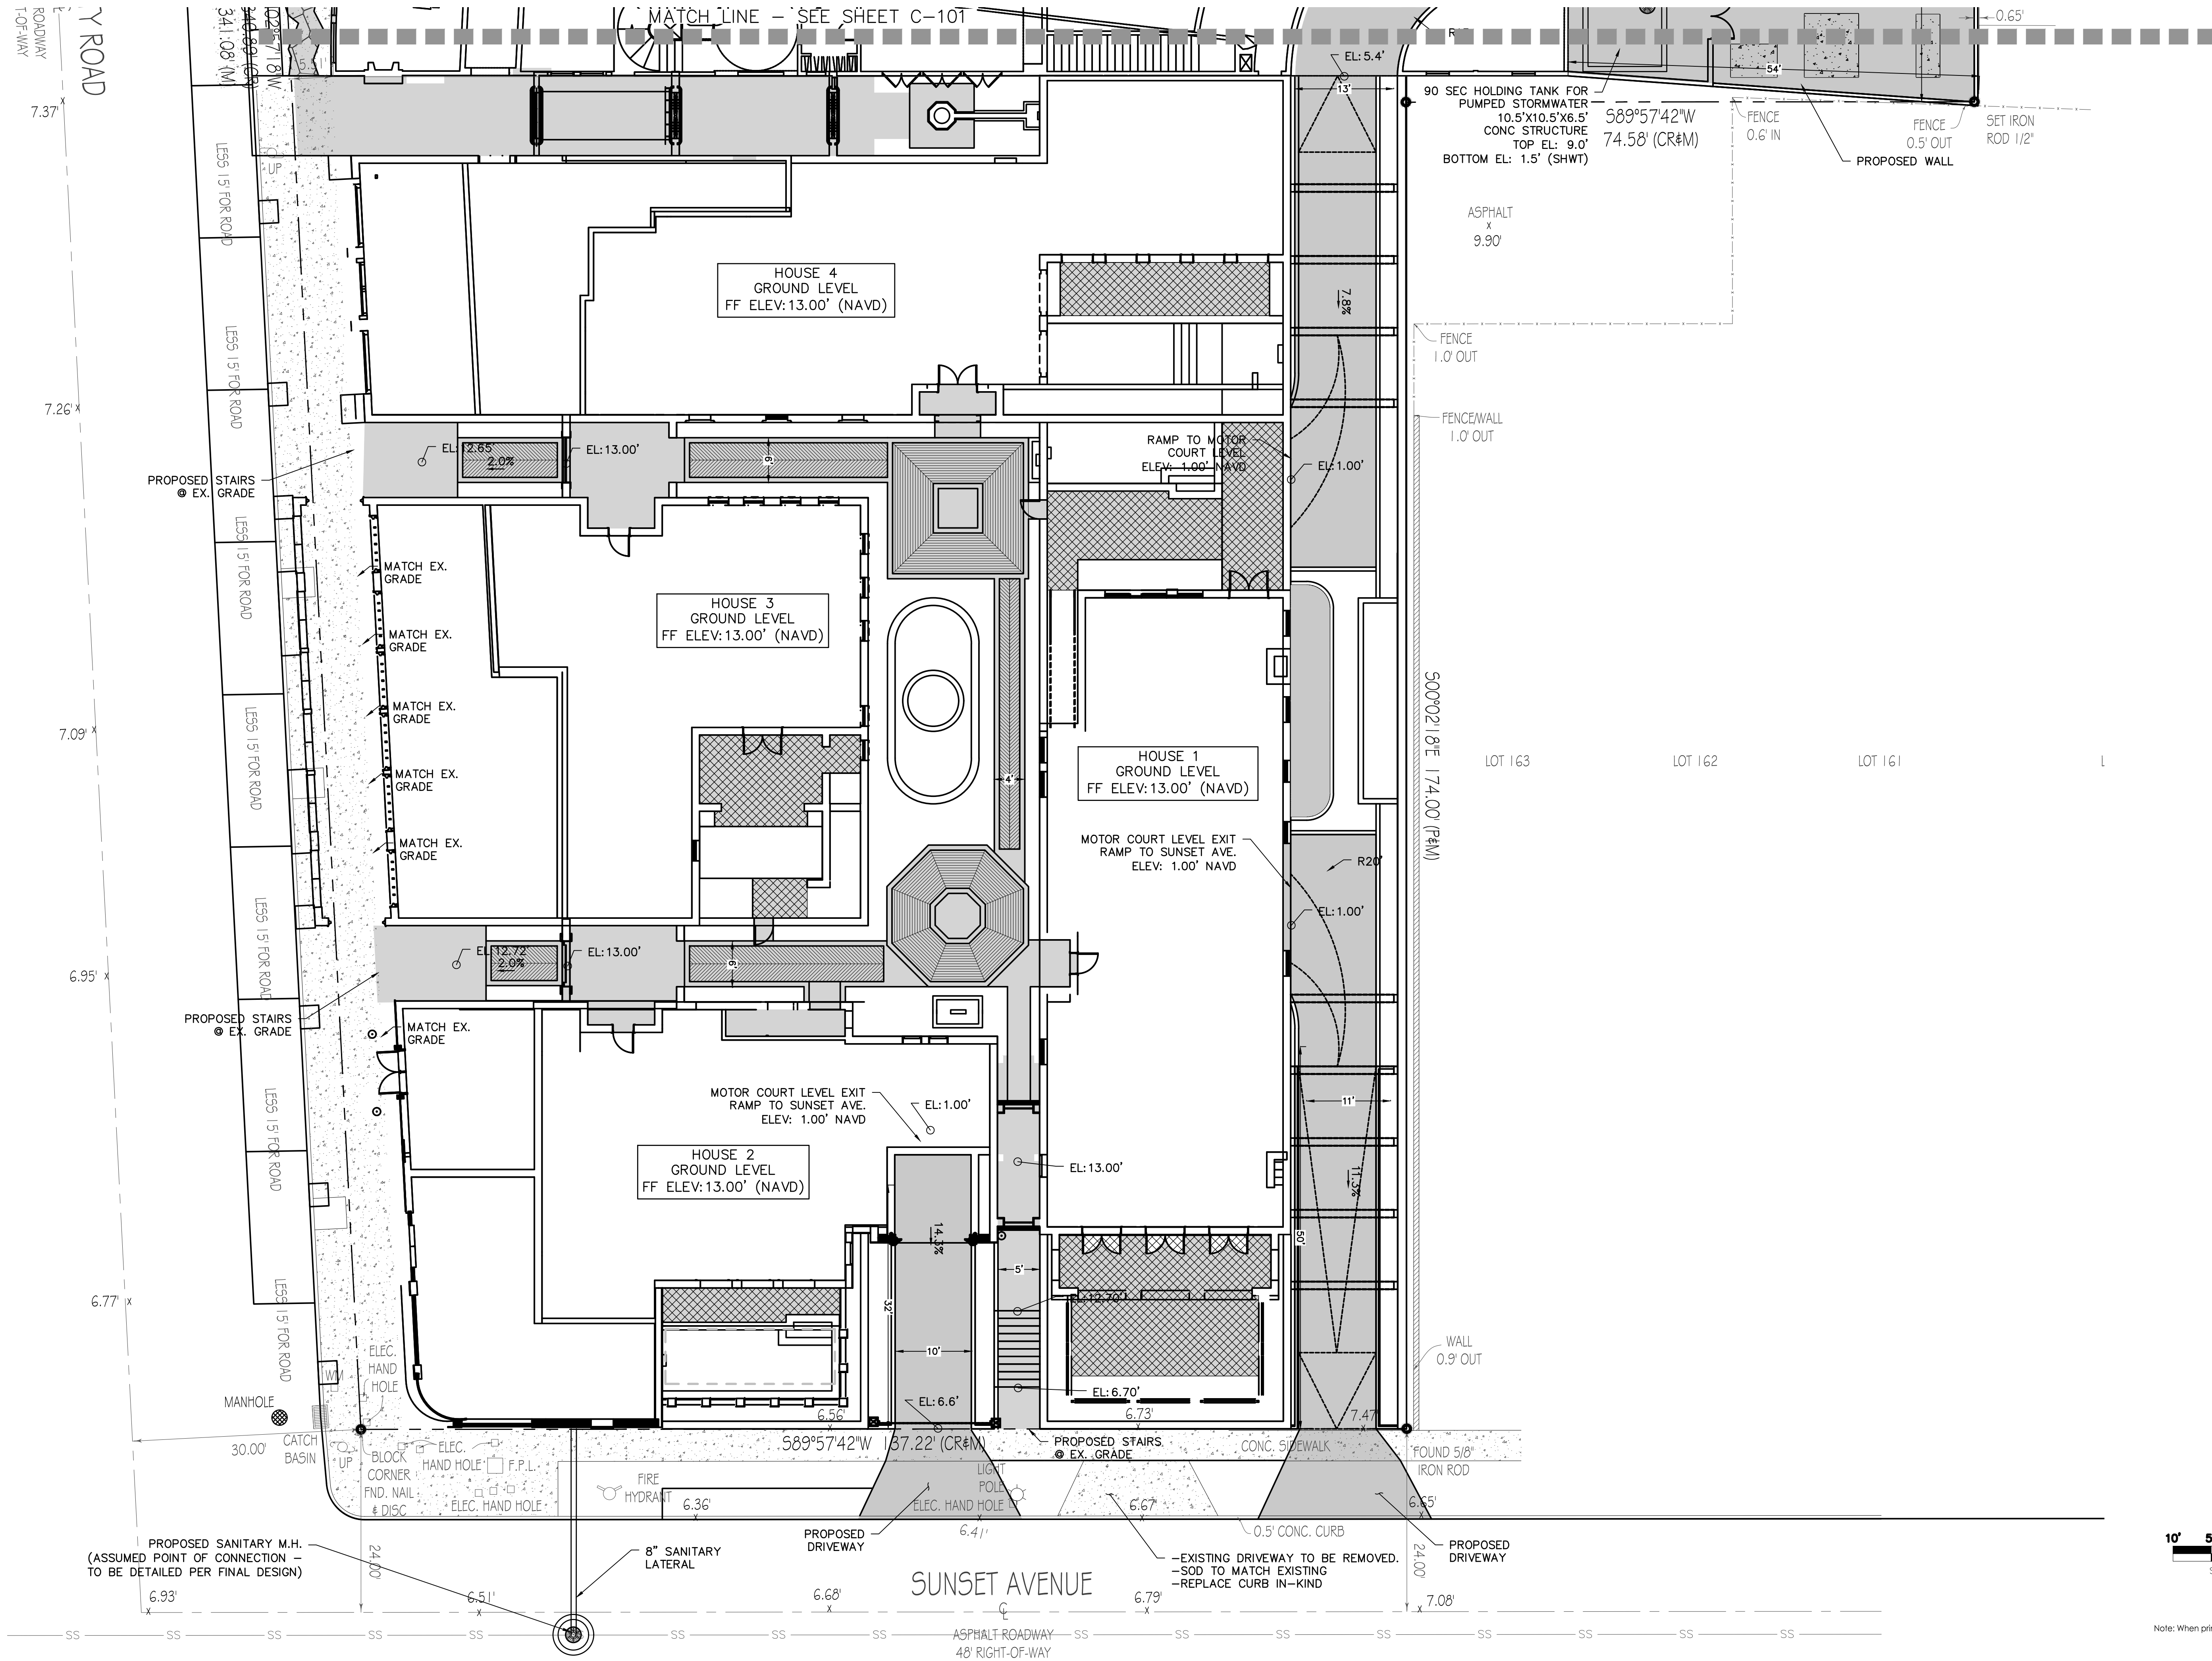

Note: When printed on 11 x 17 paper scale is half

Paramount Theater
139 N COUNTY RD
PALM BEACH, FL 33480

RAMSA
ROBERT A.M. STERN ARCHITECTS



One Park Avenue, New York, NY 10016
T. (212) 967-5100

Stantec

One Biscayne Tower 1670
2 South Biscayne Boulevard Miami, FL 33131
T. (305) 482-8700
Stantec Architecture Inc. - AA2600733
Andrew W. Burnett Lic. # AR98495

FINAL
SUBMISSION
06/30/2023


C-102

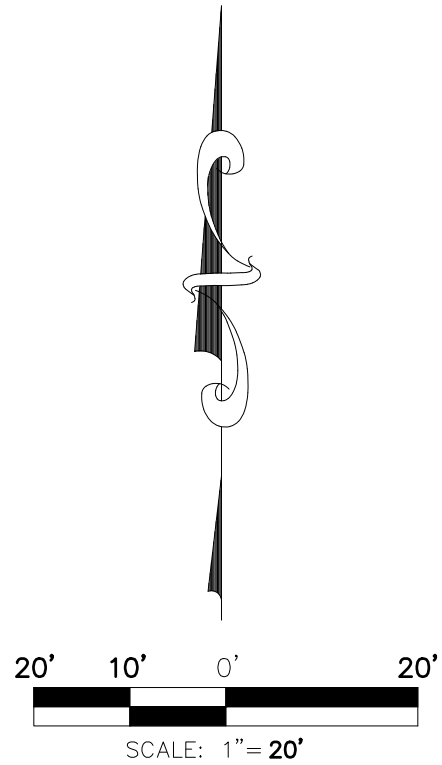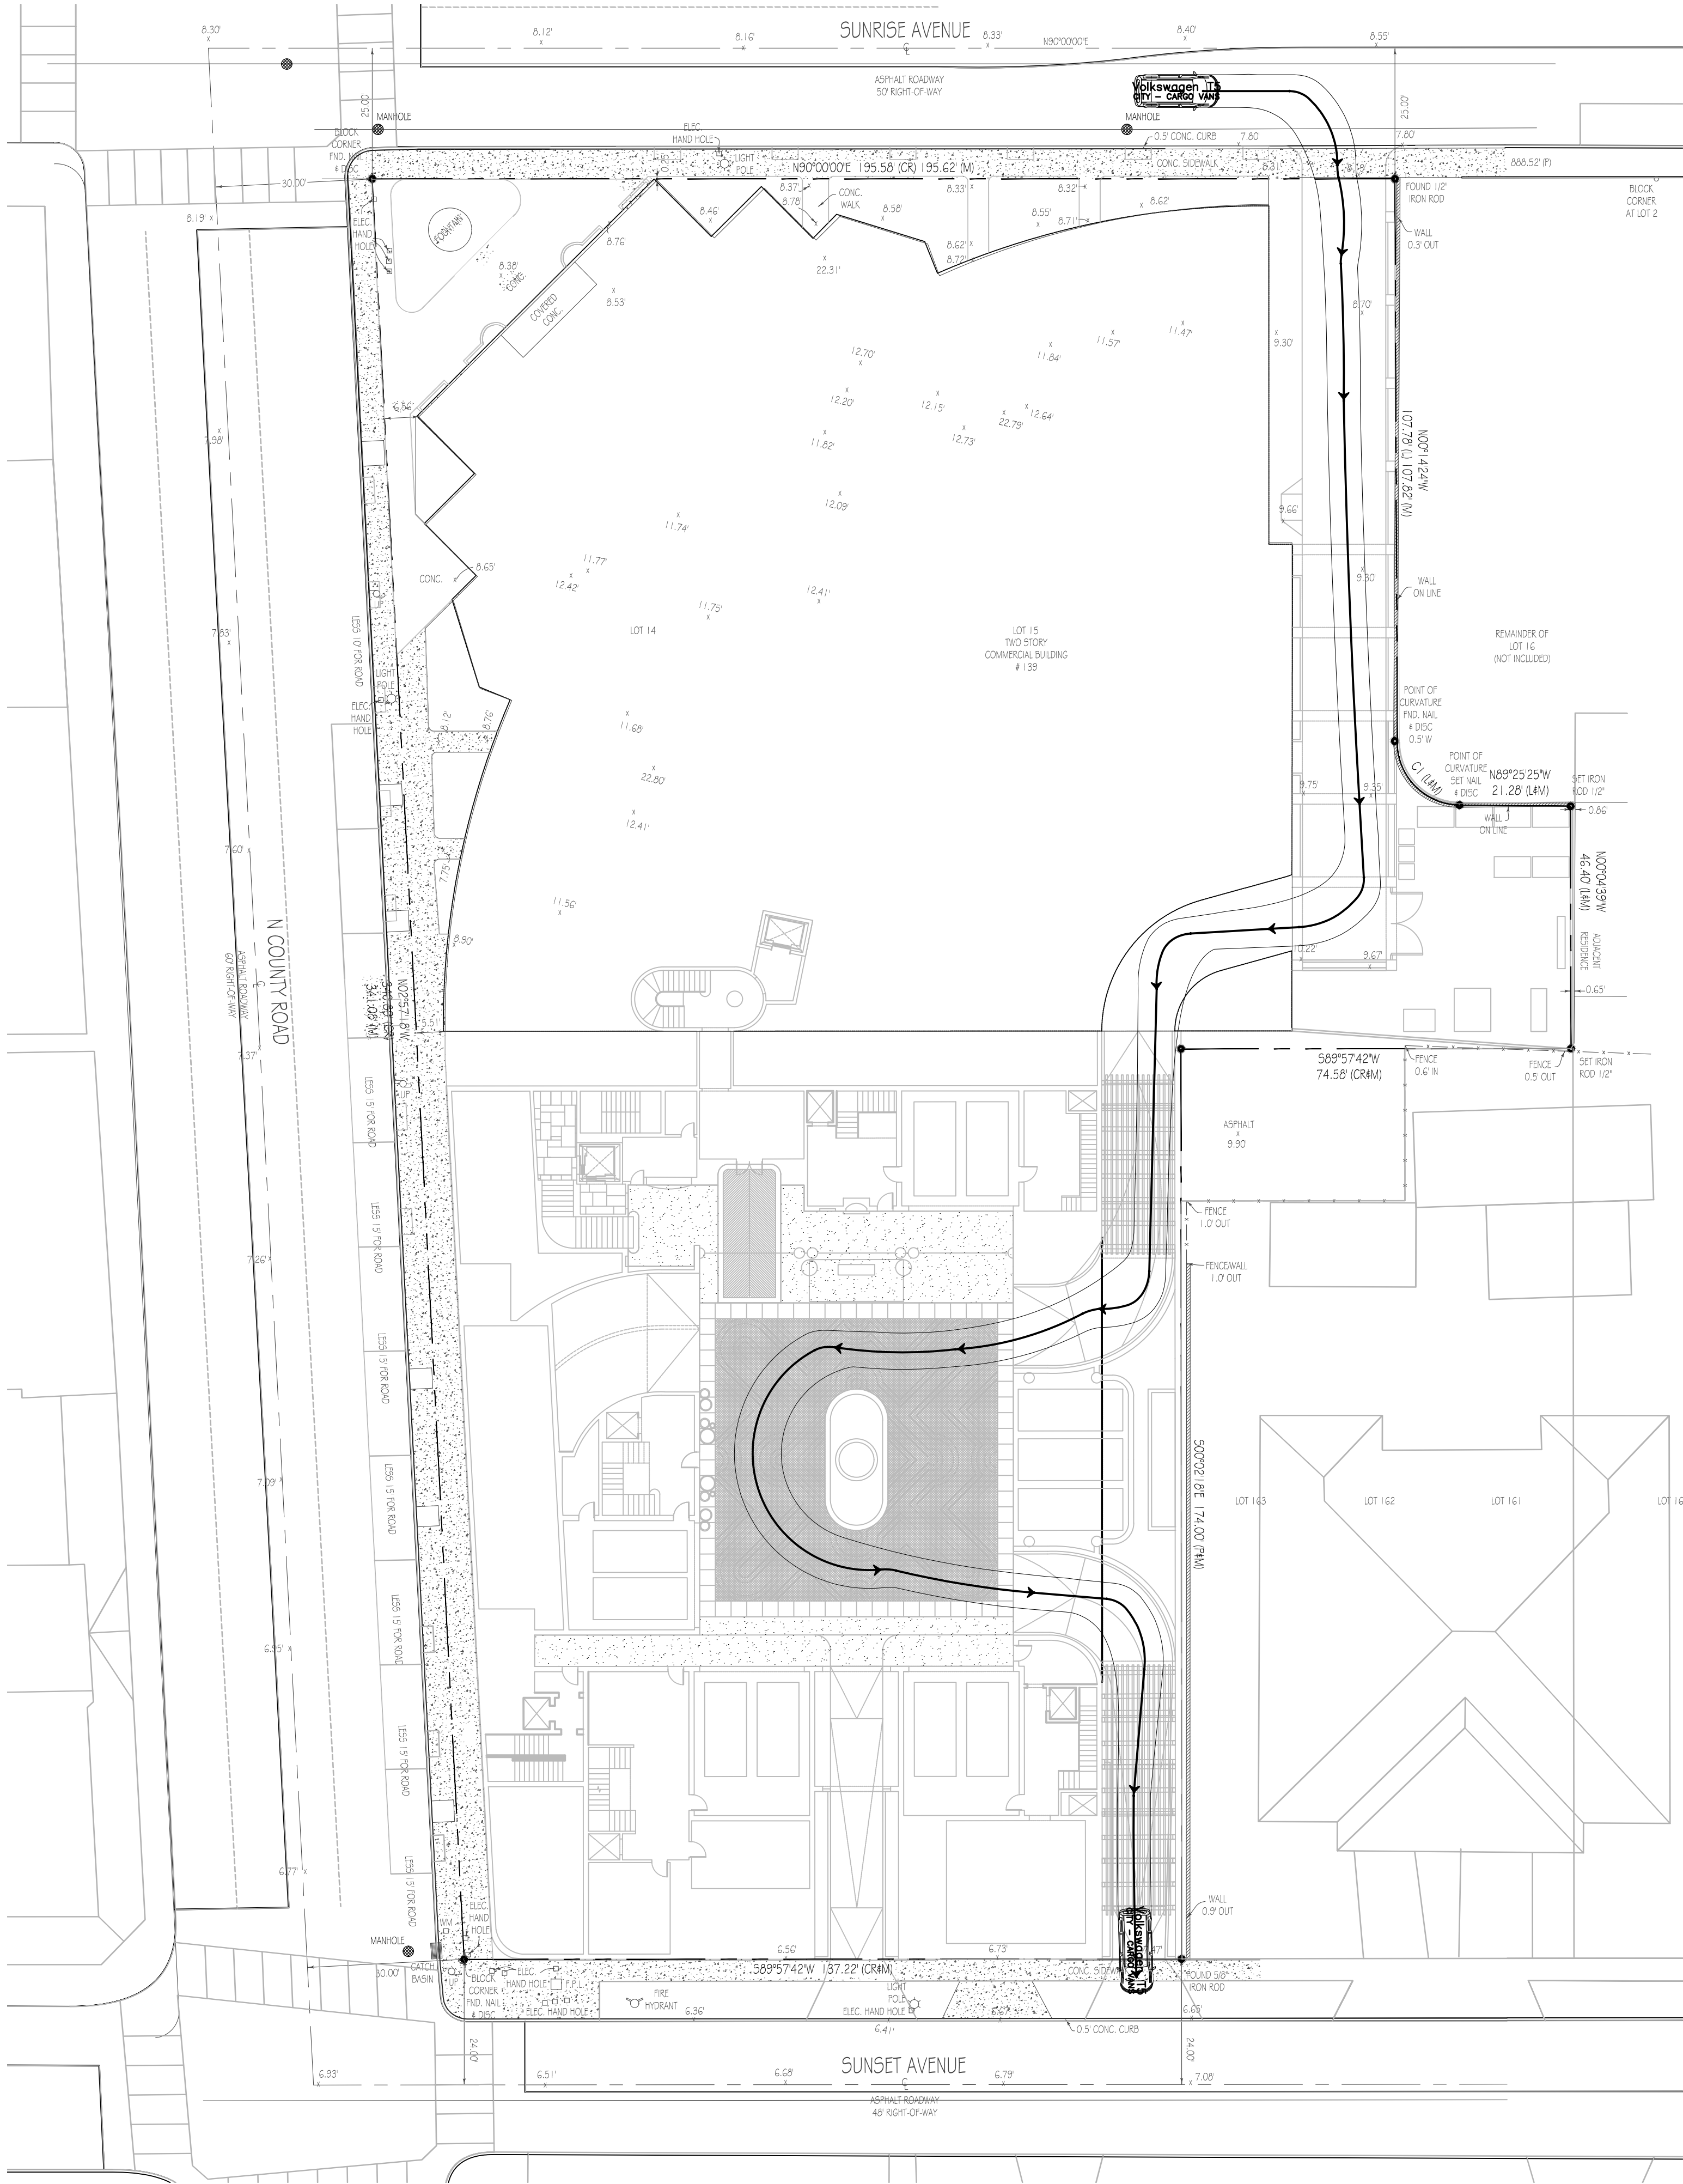

Note: When printed on 11 x 17 paper scale is half



One Biscayne Tower 1670
2 South Biscayne Boulevard Miami, FL 33131
T. (305) 482-8700
Stantec Architecture Inc. - AA26000733
Andrew W. Burnett Lic. # A98495

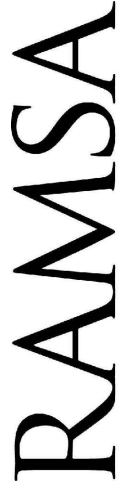

ROBERT A.M. STERN ARCHITECTS
One Park Avenue, New York, NY 10016
T. (212) 967-5100

Paramount Theater
139 N COUNTY RD
PALM BEACH, FL 33480

FINAL
SUBMISSION
06/30/2023

EXH-1