

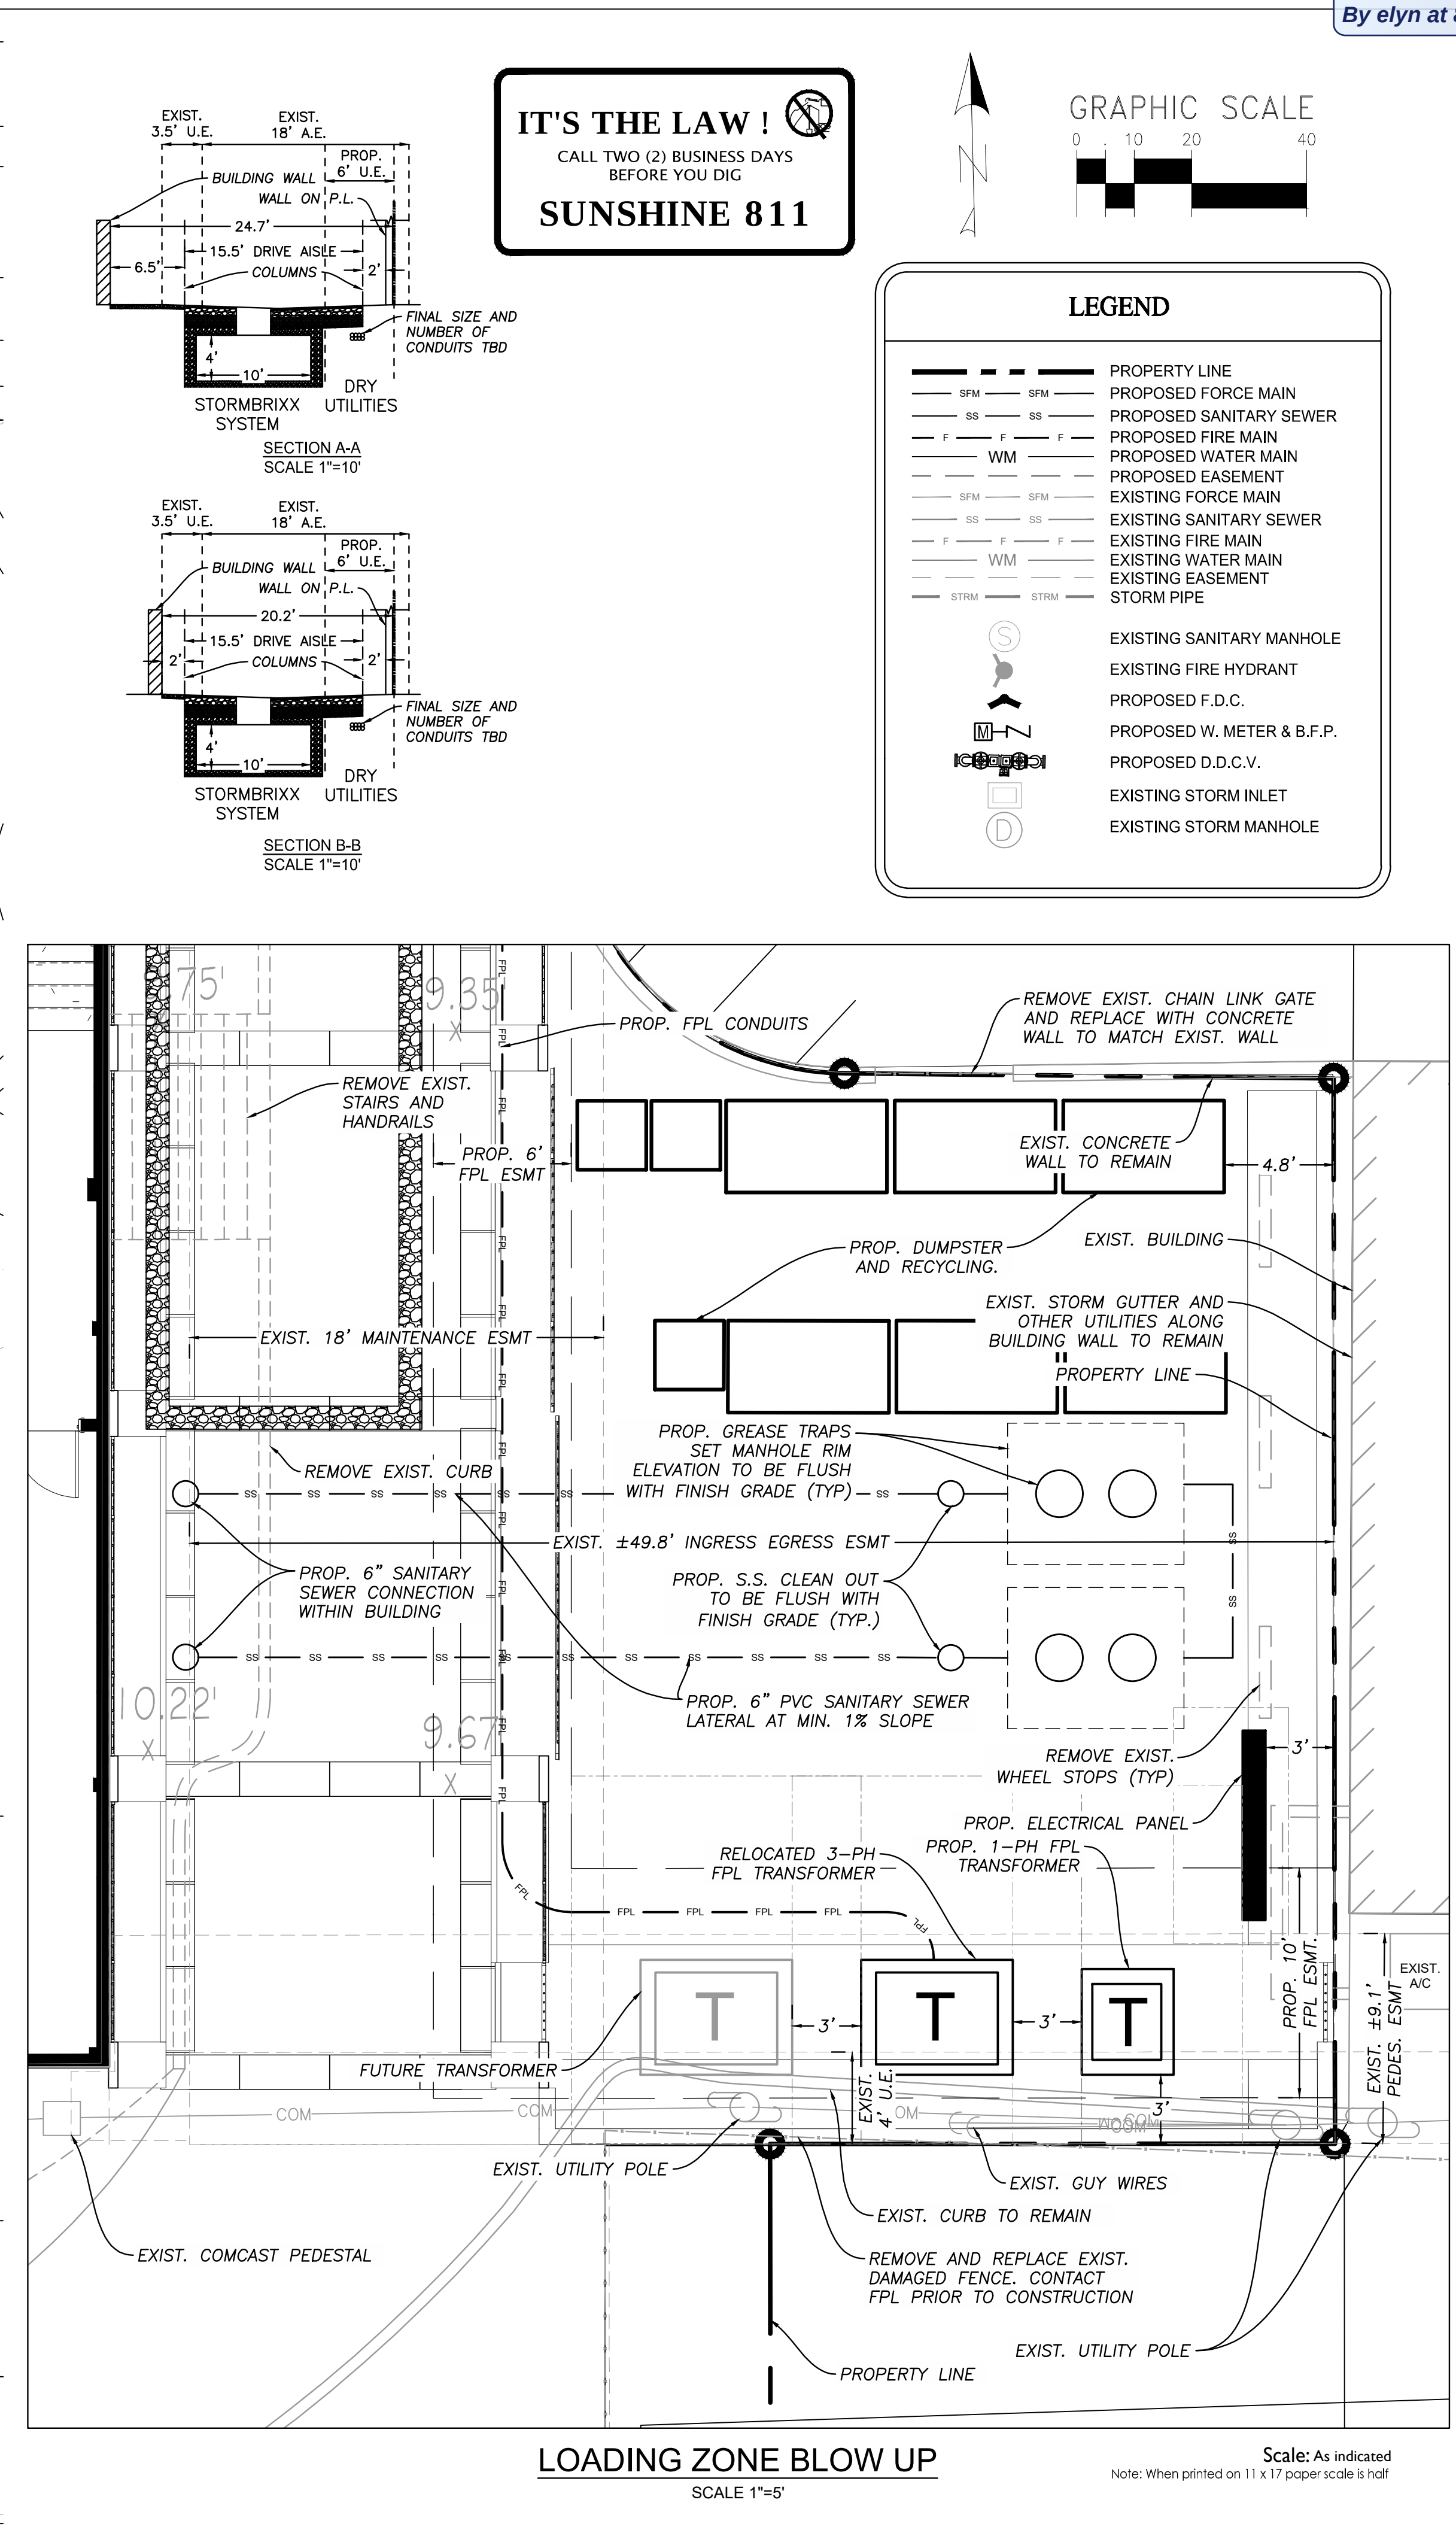


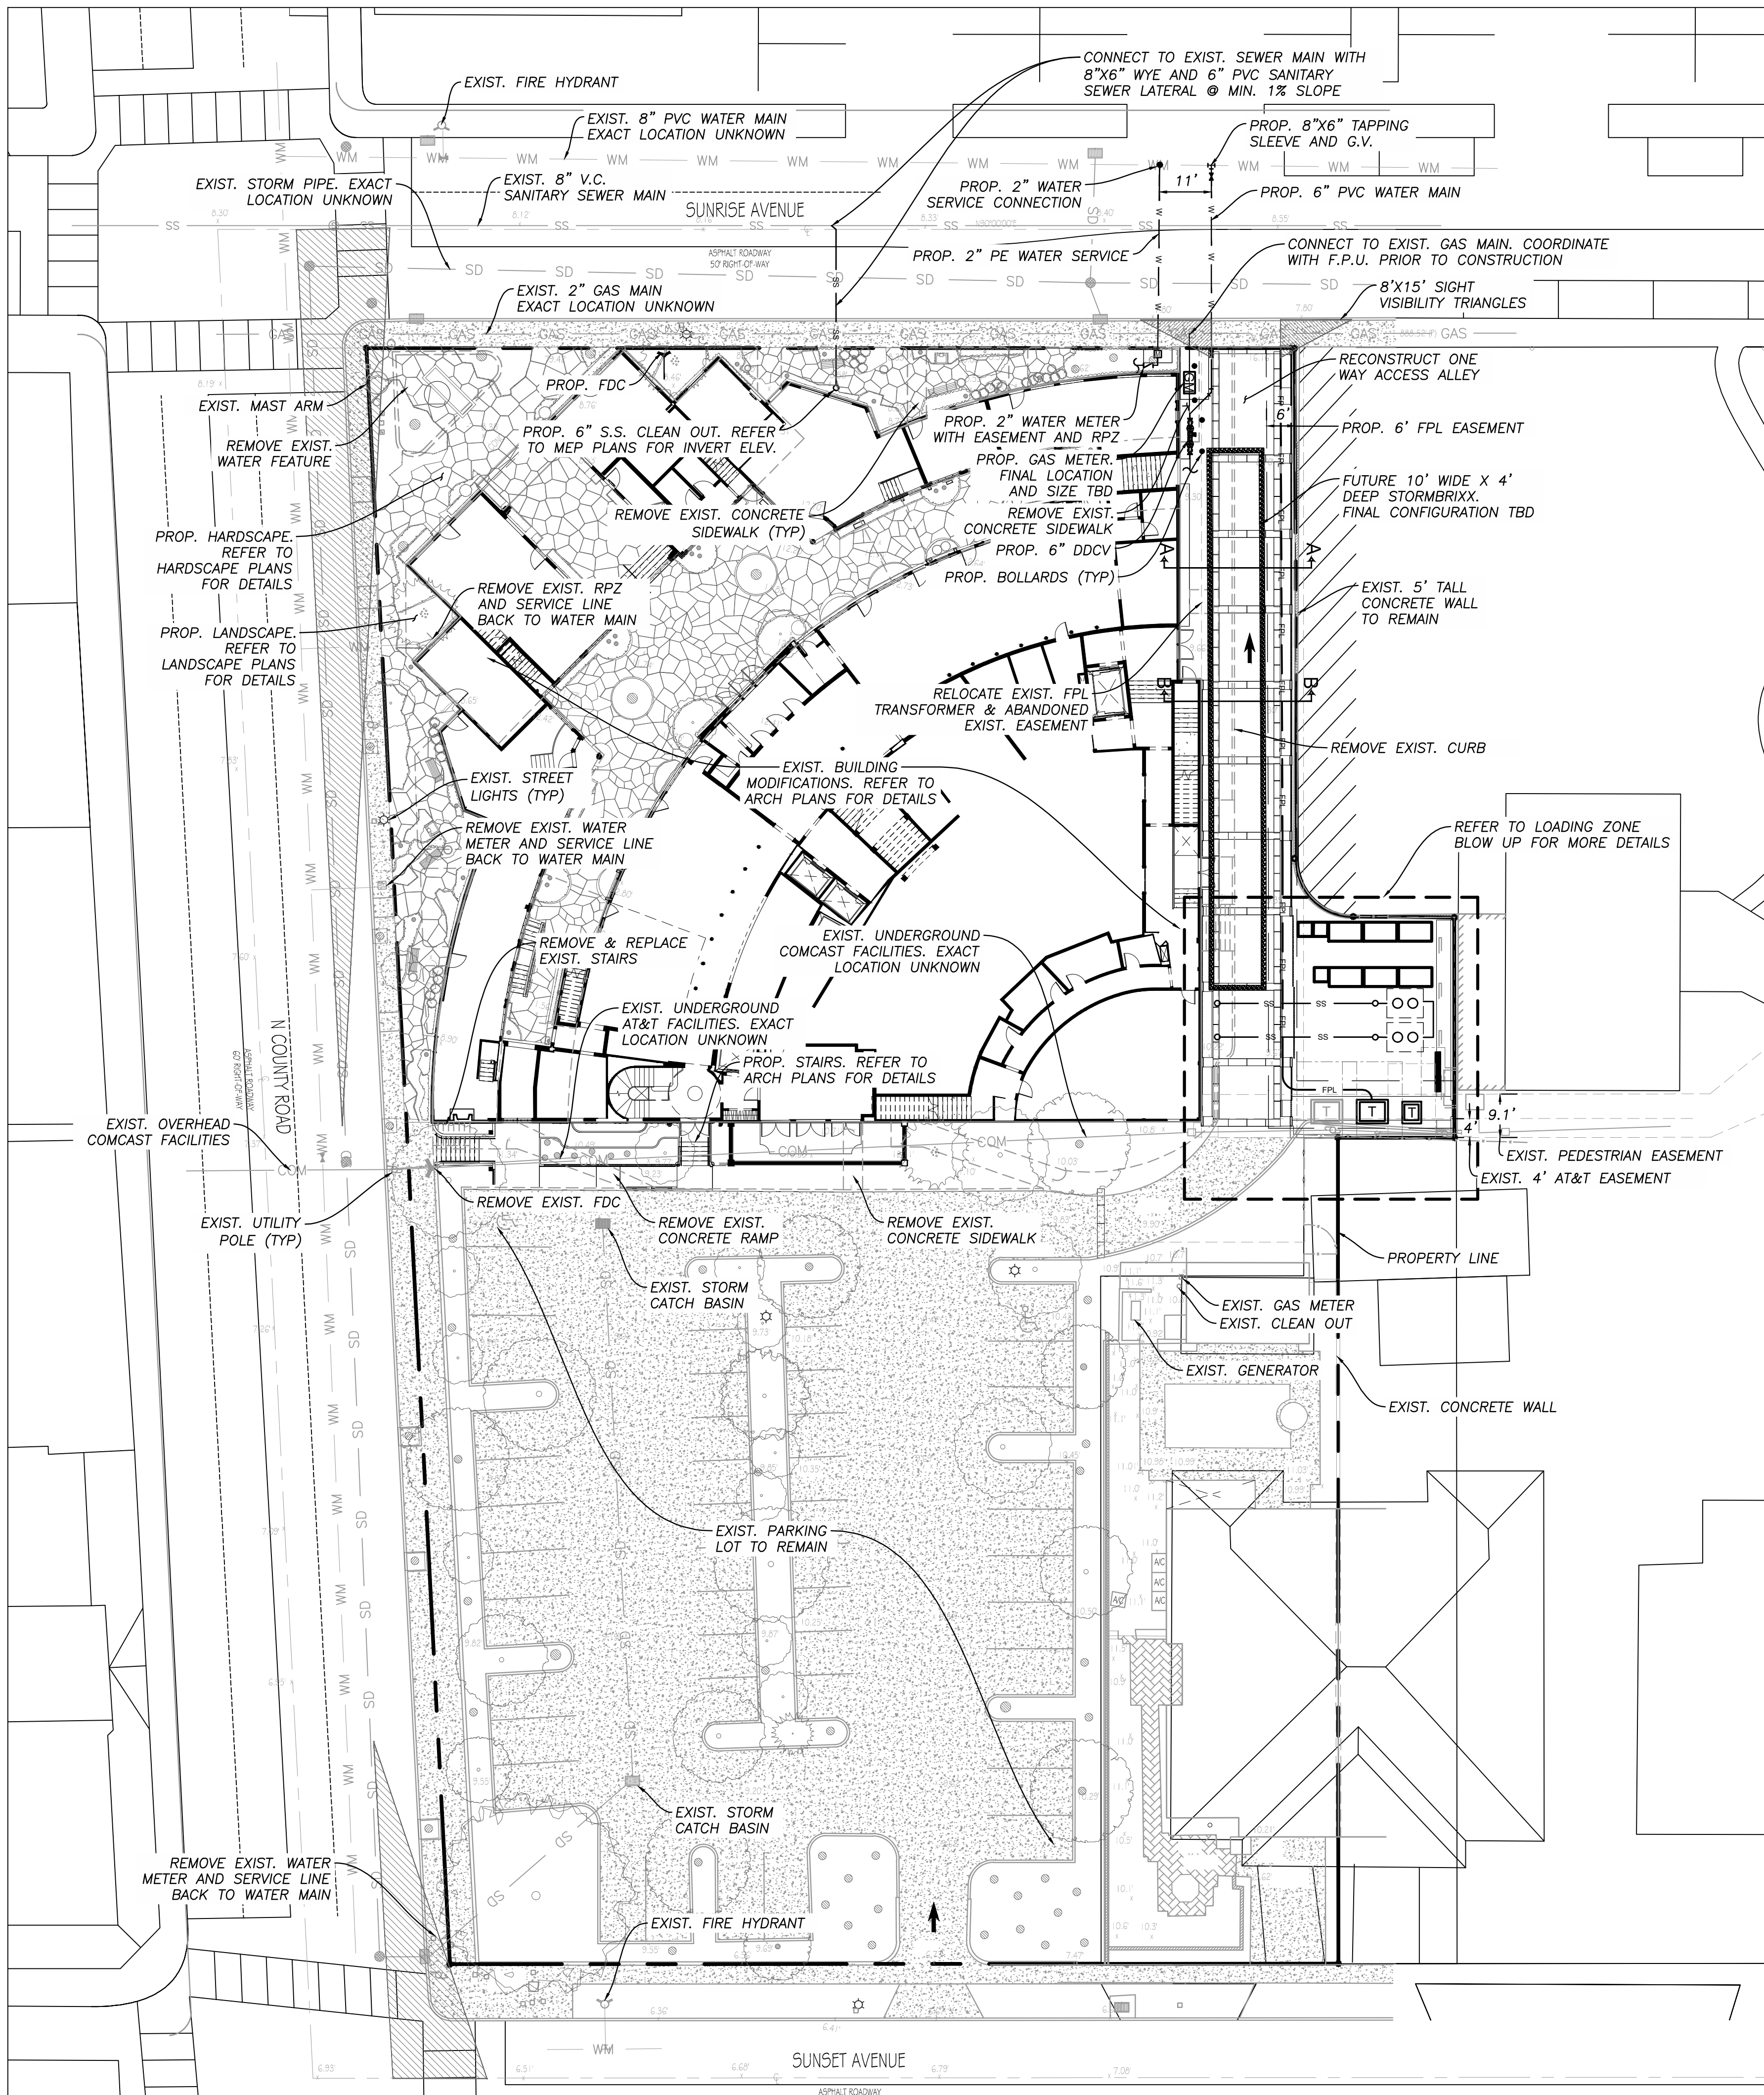

Paramount Theater
139 N COUNTY RD
PALM BEACH, FL 33480

RAMSA
ROBERT A.M. STERN ARCHITECTS
One Park Avenue, New York, NY 10016
T. (212) 967-5100

KESHA VARZ & ASSOCIATES
711 North Dixie Hwy, Suite 201
West Palm Beach, FL 33401
Tel: (561) 689-8600

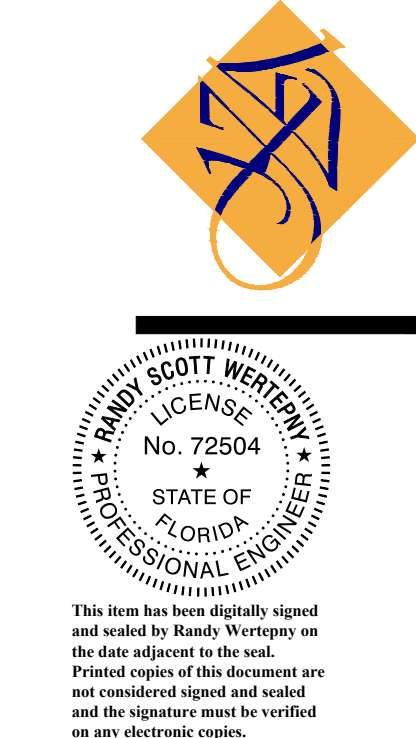

Randy Wertepny
P.E. 72504

02/12/24
FINAL
SUBMISSION

C-1