

RECEIVED

By yfigueroa at 2:03 pm, Jun 10, 2024

ILLUSTRATIVE RENDERING



LOCATION MAP



SCOPE OF WORK

THE FOLLOWING DRAWINGS ILLUSTRATE THE PROPOSED SCOPE OF WORK FOR 620 NORTH LAKE WAY TO BE APPROVED BY PALM BEACH COUNTY:

- INSTALLATION NEW LANDSCAPE PLANTINGS
- INSTALLATION OF NEW IRRIGATION SYSTEM
- INSTALLATION OF NEW HARDSCAPE
- INSTALLATION OF NEW FRONT ENTRY DRIVEWAY

06.10.2024
 05.23.2024
 04.15.2024
 04.01.2024
 02.21.2024
 02.02.2024

SHEET INDEX

| LANDSCAPE DRAWINGS | DRAWING NOTES |
|--|---------------|
| LCVR COVER PAGE | RE: BY OTHERS |
| L001 GENERAL SITE NOTES | |
| L002 PRECEDENT IMAGERY | |
| L003 PRECEDENT IMAGERY | |
| L004 OVERALL SITE PLAN | |
| L005 SITE CONTEXT IMAGES | |
| L006 SITE CONTEXT IMAGES | |
| L007 SITE CONTEXT IMAGES | |
| L008 ILLUSTRATIVE RENDERINGS | |
| L009 ILLUSTRATIVE RENDERINGS | |
| L010 ILLUSTRATIVE RENDERINGS | |
| L011 ILLUSTRATIVE RENDERINGS | |
| L012 CONSTRUCTION STAGING PLAN | |
| L013 LANDSCAPE BUFFER PLAN | |
| L100 TREE DISPOSITION NOTES | |
| L101 TREE DISPOSITION NOTES | |
| L102 TREE DISPOSITION SCHEDULE | |
| L103 TREE DISPOSITION PLAN | |
| L300 MATERIALS PLAN | |
| L400 GRADING PLAN & NOTES | |
| L500 LAYOUT PLAN & NOTES | |
| L600 DETAILS | |
| L601 DETAILS | |
| L602 DETAILS | |
| L700 PLANTING NOTES, SCHEDULE & IMAGES | |
| L701 CANOPY PLANTING PLAN | |
| L702 UNDERSTORY PLANTING PLAN | |
| L703 PLANTING DETAILS | |

620 N LAKE WAY
620 N LAKE WAY | PALM BEACH, FL 33480

SEAL (S TYLER NIELSEN - LA6667067)



06.10.2024

COVER PAGE

| DATE | ISSUE |
|------------|-----------------|
| 02.21.2024 | CLIENT COORD. |
| 03.13.2024 | ARCOM PRE |
| 04.01.2024 | ARCOM SUBMITTAL |
| 04.15.2024 | ARCOM UPDATE |
| 05.23.2024 | ARCOM PRES. |
| 06.10.2024 | ARCOM SUBMITTAL |

LCVR



SITework GENERAL NOTES

1. THE GENERAL CONTRACTOR SHALL BE RESPONSIBLE FOR COORDINATING ALL WORK BY THE SUBCONTRACTORS.
2. CONTRACTOR SHALL VERIFY ALL CONDITIONS AT JOB SITE AND NOTIFY LANDSCAPE ARCHITECT AND GENERAL CONTRACTOR OF DIMENSIONAL ERRORS, OMISSIONS OR DISCREPANCIES BEFORE BEGINNING ANY WORK.
3. CONTRACTOR TO OBTAIN ALL NECESSARY PERMITS PRIOR TO CONSTRUCTION. ALL CONTRACTORS MUST COMPLY WITH PERMIT REQUIREMENTS, LOCAL, STATE AND FEDERAL JURISDICTIONS AND GOVERNING BODIES/AGENCIES RULES AND REGULATIONS AND LAND USE APPROVAL CONDITIONS AT ALL TIMES.
4. WORK PERFORMED WITHOUT APPROVAL OF LOCAL, STATE AND FEDERAL JURISDICTIONS AND GOVERNING BODIES/AGENCIES AND/OR NOT IN COMPLIANCE WITH SPECIFICATIONS AND/OR DRAWINGS IS SUBJECT TO REMOVAL AT CONTRACTOR'S EXPENSE.
5. ALL WORK SHALL CONFORM TO THE APPROPRIATE AGENCIES. CONTRACTOR SHALL VERIFY LOCATION OF ALL EXISTING UTILITIES, LINES AND STRUCTURES PRIOR TO EXCAVATION OR TRENCHING. DAMAGE SHALL BE REPAIRED BY THE CONTRACTOR AT NO COST TO THE OWNER. THE LANDSCAPE ARCHITECT ASSUMES NO RESPONSIBILITY FOR UTILITIES OR STRUCTURES NOT SHOWN ON THE DRAWINGS. CONTRACTOR IS TO VERIFY THE EXACT LOCATION OF UTILITIES PRIOR TO CONSTRUCTION AND NOTIFY THE LANDSCAPE ARCHITECT OF ANY DISCREPANCIES. CONTRACTOR SHALL USE EXTREME CAUTION WHEN WORKING OVER OR NEAR EXISTING GAS AND ELECTRICAL LINES.
6. THE CONTRACTOR SHALL BE RESPONSIBLE FOR RESETTling ALL LAND MONUMENTS DISRUPTED BY CONSTRUCTION ACTIVITIES OR NEGLIGENCE ON THE PART OF THE CONTRACTOR. RESETS SHALL BE PERFORMED UNDER THE SUPERVISION OF A REGISTERED LAND SURVEYOR AND MONUMENT RECORDS MUST BE FILED AS REQUIRED BY STATUTE FOR ALL MONUMENTS.
7. THE CONTRACTOR SHALL TAKE ALL PRECAUTIONARY MEASURES NECESSARY TO PROTECT EXISTING IMPROVEMENTS FROM DAMAGE AND ALL SUCH IMPROVEMENTS AND STRUCTURES DAMAGED BY THE CONTRACTOR'S OPERATIONS SHALL BE REPAIRED OR RECONSTRUCTED SATISFACTORY TO THE LANDSCAPE ARCHITECT AT THE CONTRACTOR'S EXPENSE.
8. ALL BARRICADING AND TEMPORARY TRAFFIC CONTROL DEVICES OR METHODS USED DURING CONSTRUCTION SHALL BE IN ACCORDANCE WITH LOCAL, STATE AND FEDERAL JURISDICTIONS AND GOVERNING BODIES/AGENCIES STANDARDS. PROVIDE ADEQUATE TIME FOR REVIEW AND APPROVAL BY THE ABOVE JURISDICTIONS PRIOR TO COMMENCEMENT.
9. THE LANDSCAPE ARCHITECT IS NOT RESPONSIBLE FOR THE CONSTRUCTION MEANS, METHODS, TECHNIQUES, SEQUENCES UTILIZED OR FOR SAFETY PRECAUTIONS OR PROBLEMS IN CONNECTION WITH THE WORK. THE LANDSCAPE ARCHITECT WILL NOT BE RESPONSIBLE FOR THE CONTRACTOR'S FAILURE TO CARRY OUT THE WORK IN ACCORDANCE WITH THE CONTRACT DOCUMENTS. CONTRACT DOCUMENTS INCLUDE THE CONSTRUCTION DOCUMENT DRAWING SET/TECHNICAL SPECIFICATIONS MANUAL/LASIS.
10. CONTRACTOR TO VERIFY ALL QUANTITIES. IN CASE OF ANY DISCREPANCIES, GRAPHICALLY SHOWN MATERIAL QUANTITIES SHALL TAKE PRECEDENCE.
11. A SYSTEM OF DIAGRAMMATIC SYMBOLS, HATCHES AND NOTATIONS IS USED IN THESE DRAWINGS. REVIEW NOTATIONS CAREFULLY, NOTIFY LANDSCAPE ARCHITECT AND REQUEST CLARIFICATION OF ANY UNCLEAR NOTATION OR DISCREPANCY PRIOR TO COMMENCING WORK.

SITework GENERAL NOTES CONTINUED

1. PROVIDE SLEEVES AS REQUIRED FOR DRAINAGE, IRRIGATION AND ELECTRICAL LINES. IRRIGATION AND ELECTRICAL SLEEVES AND SUBSURFACE DRAINAGE SYSTEMS SHALL BE CONSTRUCTED PRIOR TO PAVING AND LANDSCAPE WORK. UTILITY SLEEVES ARE REQUIRED IN ALL PLANT BEDS ISOLATED BY PAVEMENT OR ANY OTHER STRUCTURES.
2. SPECIAL CONSIDERATION IS GIVEN TO THE DESIGN AND INTENDED RELATIONSHIP BETWEEN ARCHITECTURE, PLANTING AREAS AND PAVING SYSTEMS. PAVEMENT JOINTING, PAVERS, STONE, FINISHES AND GRADES HAVE BEEN STRICTLY COORDINATED IN THE CONTRACT DOCUMENTS. CONSTRUCTION OF THESE SYSTEMS SHALL BE STRICTLY COORDINATED.
3. VEHICLES, EQUIPMENT, AND/OR MATERIALS SHALL NOT BE PARKED OR STORED IN AREAS OF EXISTING VEGETATION, INCLUDING WITHIN THE DRIPLINE OF EXISTING TREES TO REMAIN.
4. CONSTRUCTION WASTE-INCLUDING BUT NOT LIMITED TO: PLANT MATERIAL, BUILDING MATERIALS, DEMOLISHED MATERIALS, PACKAGING, LEFTOVER PAINT AND CONCRETE SLURRY-SHOULD BE PROPERLY REUSED, RECYCLED, DISPOSED OF LEGALLY OFF-SITE OR IN DESIGNATED WASH-OUT AREAS DETERMINED BY THE GENERAL CONTRACTOR.
5. RECYCLING AND TRASH BINS TO BE PROVIDED ON SITE. SEPARATE BINS FOR CARDBOARD, CO-MINGLED, AND OTHER RECYCLABLE/REUSABLE MATERIALS IDENTIFIED BY THE LOCAL JURISDICTION SHALL BE MAINTAINED. ALL BINS TO BE WILDLIFE-PROOF.
6. ON-SITE FUEL STORAGE FOR CONSTRUCTION EQUIPMENT IS DISCOURAGED. CONSTRUCTION EQUIPMENT USED ON SITE TO BE CHECKED REGULARLY TO ASSURE CONTAMINATION CONCERNS FROM OILS AND GREASES ARE ELIMINATED. NO TOXIC MATERIALS SHALL BE STORED ON-SITE.
7. GENERAL CONTRACTOR TO KEEP ALL ITEMS IMPLEMENTED BY LANDSCAPE ARCHITECT IN PROPER WORKING ORDER THROUGHOUT THE DURATION OF THE PROJECT.
8. THE CONSTRUCTION SITE TO BE INSPECTED ON A MONTHLY BASIS BY LANDSCAPE ARCHITECT AND/OR CIVIL ENGINEER TO ASSURE THAT THE SILT FENCE AND MUD TRACKING PAD ARE PROPERLY IN PLACE AND FUNCTIONING AS DESIGNED.
9. GREEN BUILDING PRACTICES SHALL BE EMPLOYED TO THE EXTENT FEASIBLE. SUCH PRACTICES INCLUDE: CARPOOLING/VANPOOLING TO JOB SITE, MINIMIZING MATERIALS PACKING BEFORE ARRIVAL TO JOB SITE, REDUCING MATERIAL/RESOURCE INEFFICIENCIES BY COORDINATING WORK.
10. THE PROJECT LIMIT OF CONSTRUCTION AND ALL EXISTING VEGETATION TO REMAIN IS TO BE CLEARLY DEFINED BY STURDY, WEATHERPROOF FENCING AT A MINIMUM OF FOUR (4) FEET HIGH.
11. WATERPROOFING OF SUBGRADE AND OTHER ARCHITECTURAL SPACES BELOW AND/OR ADJACENT TO IMPROVEMENTS DESIGNED BY THE LANDSCAPE ARCHITECT IS TO BE ADEQUATELY DESIGNED AND DETAILED BY OTHERS TO PERMANENTLY REPEL ALL WATER SOURCES INCLUDING, BUT NOT LIMITED TO: PRECIPITATION, STORM WATER RUNOFF, GROUND WATER, IRRIGATION, ROOF RUNOFF, GROUND WATER, AND PLUMBING LEAKS.
12. STRUCTURAL DESIGN TO SUPPORT IMPROVEMENTS DESIGNED BY THE LANDSCAPE ARCHITECT AND LOCATED ABOVE, BELOW, AND/OR ADJACENT TO SUBGRADE AND OTHER ARCHITECTURAL SPACES IS THE RESPONSIBILITY OF THE STRUCTURAL ENGINEER. THE STRUCTURAL DESIGN SHOULD BE ADEQUATELY DESIGNED TO SUPPORT ALL POSSIBLE LOADS INCLUDING, BUT NOT LIMITED TO: BACKFILL, COMPACTION, PLANTINGS, HARDSCAPES, RETAINING AND FREESTANDING SITE WALLS, AND CONSTRUCTION MATERIALS/EQUIPMENT/ACTIVITY.

SOIL EROSION CONTROL NOTES

1. PRIOR TO BEGINNING ANY EARTH CHANGE, THE CONTRACTOR SHALL INSTALL AND MAINTAIN ALL SESC MEASURES AS SHOWN ON THE CONTRACT DOCUMENTS AND AS REQUIRED BY ANY GOVERNING AGENCIES.
2. ALL SESC MEASURES TO BE MAINTAINED DAILY.
3. THE CONTRACTOR TO CONDUCT ALL EXCAVATION, FILLING, GRADING, AND CLEANUP OPERATIONS IN A MANNER SUCH THAT SEDIMENT, GENERATED BY WIND OR WATER IS NOT DISCHARGED INTO ANY STORM SEWER, DRAINAGE DITCH, RIVER, LAKE, AIR, OR UNDERGROUND UTILITY SYSTEM. STAGE WORK TO MINIMIZE THE AREA OF EXPOSED SOIL, THEREBY REDUCING THE OPPORTUNITY FOR SOIL EROSION.
4. WATER FROM TRENCHES AND OTHER EXCAVATION TO BE PUMPED INTO A FILTRATION BAG TO REMOVE SEDIMENTS FROM THE WATER.
5. NORTH AMERICAN GREEN SC-150 OR EQUIVALENT EROSION CONTROL FABRIC IS REQUIRED ON ALL DISTURBED SLOPES GREATER THAN 3:1 UNTIL PROJECT AREA IS REVEGETATED PER THE PLANTING PLAN.
6. PROVIDE POSITIVE DRAINAGE AWAY FROM ALL STRUCTURES.
7. CONTRACTOR TO PROVIDE ONSITE WATERING TO REDUCE FUGITIVE DUST LEAVING THE SITE DURING CONSTRUCTION.
8. SOIL EROSION CONTROL MEASURES TO BE PROVIDED FOR ALL EXISTING AND PROPOSED DRAINAGE STRUCTURES WITHIN THE PROJECT LIMITS.
9. CONSTRUCTION STAGING AND PHASING SHALL OCCUR, WHERE APPLICABLE, TO MINIMIZE SOIL DISTURBANCE TIME.
10. BEST MANAGEMENT PRACTICES (BMPs) SHALL BE ADJUSTED AS NEEDED TO MEET ANY OTHER UNFORESEEN CONDITIONS.
11. THE GENERAL CONTRACTOR IS RESPONSIBLE FOR INSTALLING A MUD TRACKING PAD/WASHING PAD AT THE CONSTRUCTION ENTRANCES TO MINIMIZE MUD DETACHMENT FROM TRUCK TIRES. 1-1/2 INCH SCREENED ROCK TO BE PLACED ON MIRAFI 140-N FILTER FABRIC. ADDITIONAL CLEAN GRAVEL TO BE ADDED THROUGHOUT THE DURATION OF CONSTRUCTION AS NEEDED.
12. CONTRACTOR SHALL ABIDE BY THE LOCAL, STATE AND FEDERAL JURISDICTIONS AND GOVERNING BODIES/AGENCIES CONSTRUCTION MANAGEMENT PLAN REQUIREMENTS.
13. RESEED AS INDICATED IN SEEDING NOTES.

620 N LAKE WAY
620 N LAKE WAY | PALM BEACH, FL 33480

SEAL (S TYLER NIELSEN - LA6667067)





06.10.2024

GENERAL SITE NOTES

| DATE | ISSUE |
|------------|-----------------|
| 02.21.2024 | CLIENT COORD. |
| 03.13.2024 | ARCOM PRE |
| 04.01.2024 | ARCOM SUBMITTAL |
| 04.15.2024 | ARCOM UPDATE |
| 05.23.2024 | ARCOM PRES. |
| 06.10.2024 | ARCOM SUBMITTAL |

L001

PRECEDENT IMAGERY

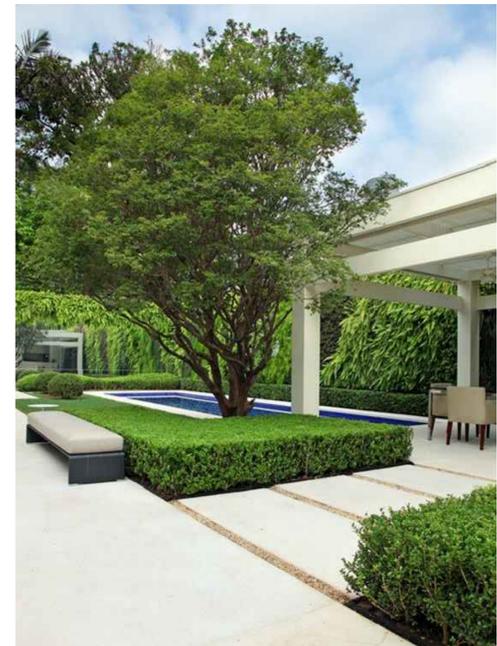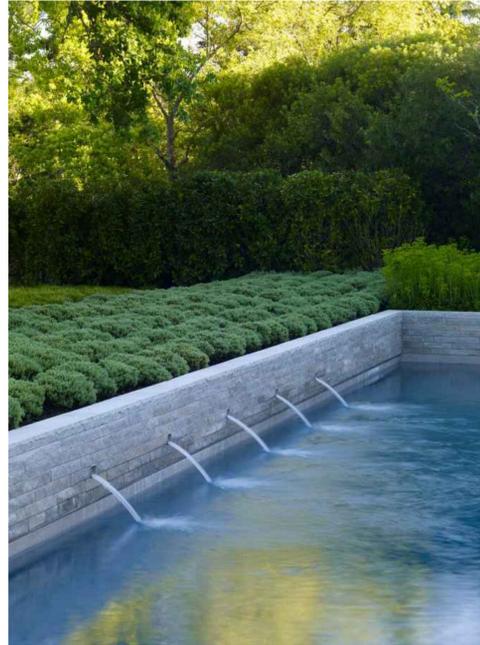

620 N LAKE WAY
620 N LAKE WAY | PALM BEACH, FL 33480

SEAL (S TYLER NIELSEN - LA6667067)




06.10.2024

PRECEDENT IMAGERY

| DATE | ISSUE |
|------------|-----------------|
| 02.21.2024 | CLIENT COORD. |
| 03.13.2024 | ARCOM PRE |
| 04.01.2024 | ARCOM SUBMITTAL |
| 04.15.2024 | ARCOM UPDATE |
| 05.23.2024 | ARCOM PRES. |
| 06.10.2024 | ARCOM SUBMITTAL |

L002

PRECEDENT IMAGERY

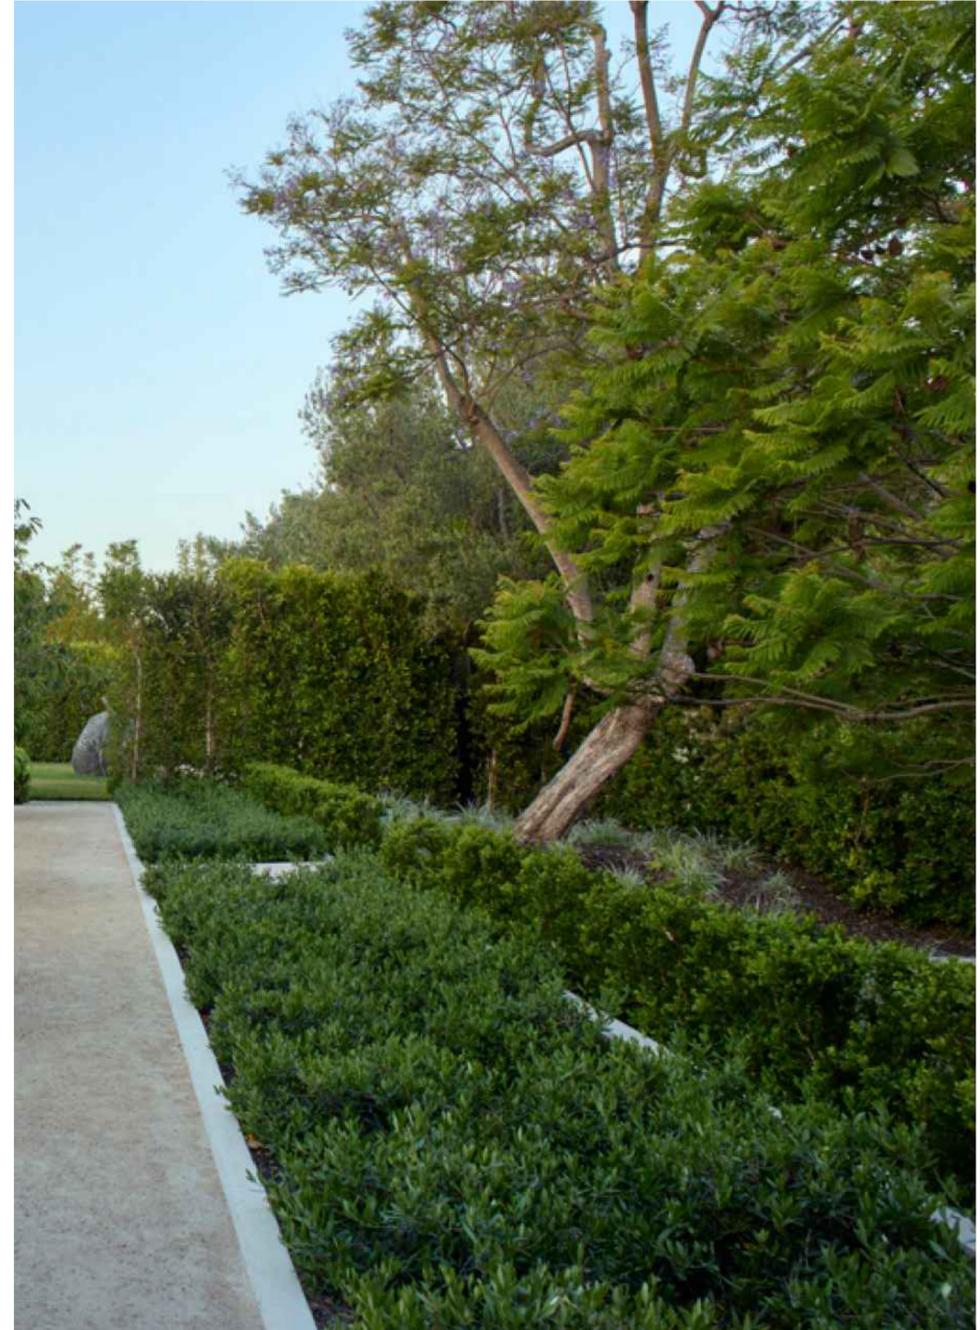

620 N LAKE WAY
620 N LAKE WAY | PALM BEACH, FL 33480


SEAL (S TYLER NIELSEN - LA6667067)



06.10.2024

PRECEDENT IMAGERY

| DATE | ISSUE |
|------------|-----------------|
| 02.21.2024 | CLIENT COORD. |
| 03.13.2024 | ARCOM PRE |
| 04.01.2024 | ARCOM SUBMITTAL |
| 04.15.2024 | ARCOM UPDATE |
| 05.23.2024 | ARCOM PRES. |
| 06.10.2024 | ARCOM SUBMITTAL |

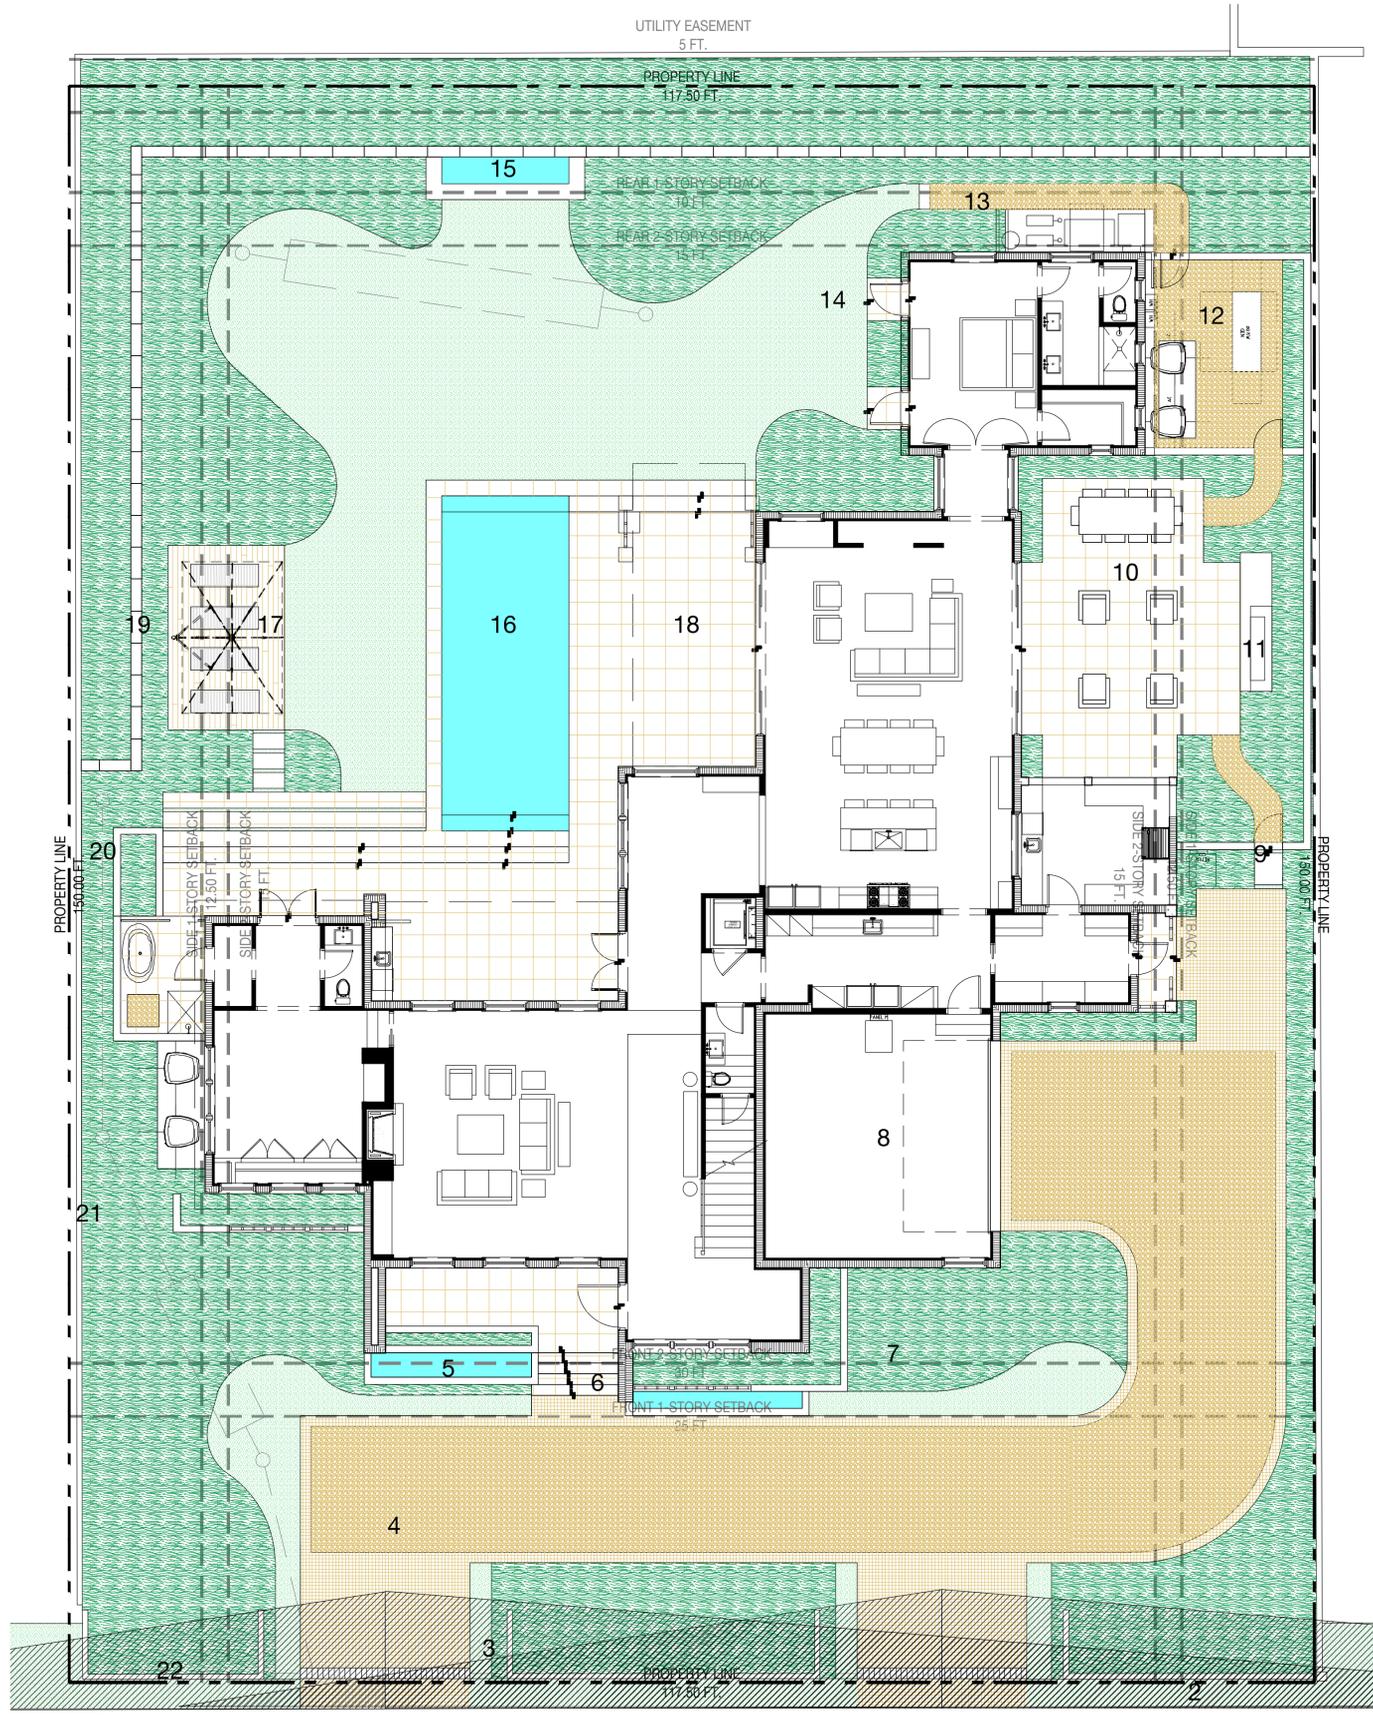

SITE PLAN LEGEND

- | | | |
|------------------------------|----------------------------------|--------------------------------------|
| 1. RIGHT OF WAY | 9. POOL SAFETY GATE | 17. CHAISE LOUNGE SEATING W/ PARASOL |
| 2. RIGHT OF WAY LAWN | 10. COVERED OUTDOOR DINING AREA | 18. COVERED PATIO SPACE |
| 3. 15 FT. VIEW TRIANGLES | 11. FIREPLACE | 19. GARDEN WALL |
| 4. DRIVEWAY | 12. EQUIPMENT/MECHANICAL | 20. PLANTING AREA TYPICAL |
| 5. FRONT ENTRY WATER FEATURE | 13. SOD ACCESS PATH | 21. SITE WALL |
| 6. FRONT ENTRY STAIRS | 14. ZOYSIA ZEON SOD | 22. RETAINING WALL |
| 7. PLANTING AREA TYPICAL | 15. WATER FEATURE | |
| 8. GARAGE | 16. POOL (UNDER SEPARATE PERMIT) | |

620 N LAKE WAY
 620 N LAKE WAY | PALM BEACH, FL 33480


SEAL (S TYLER NIELSEN - LA6667067)



06.10.2024

OVERALL SITE PLAN

| DATE | ISSUE |
|------------|-----------------|
| 02.21.2024 | CLIENT COORD. |
| 03.13.2024 | ARCOM PRE |
| 04.01.2024 | ARCOM SUBMITTAL |
| 04.15.2024 | ARCOM UPDATE |
| 05.23.2024 | ARCOM PRES. |
| 06.10.2024 | ARCOM SUBMITTAL |

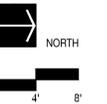

L004

AERIAL SITE IMAGE



SITE CONTEXT IMAGES



272 SOUTHLAND RD.




624 N LAKE WAY



302 VIA LINDA



301 VIA LINDA

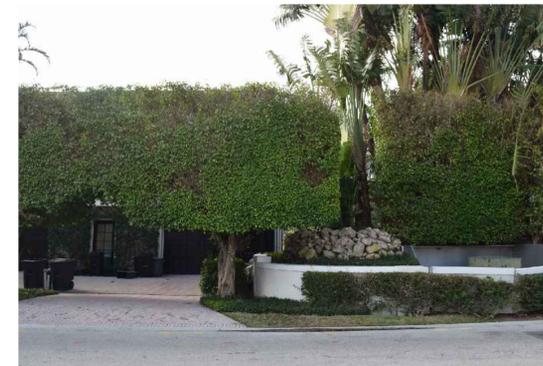

300 POLMER PARK RD.



301 POLMER PARK RD.



620 N LAKE WAY
620 N LAKE WAY | PALM BEACH, FL 33480

SEAL (S TYLER NIELSEN - LA6667067)



06.10.2024

SITE CONTEXT IMAGES

| DATE | ISSUE |
|------------|-----------------|
| 02.21.2024 | CLIENT COORD. |
| 03.13.2024 | ARCOM PRE |
| 04.01.2024 | ARCOM SUBMITTAL |
| 04.15.2024 | ARCOM UPDATE |
| 05.23.2024 | ARCOM PRES. |
| 06.10.2024 | ARCOM SUBMITTAL |

L005

SITE CONTEXT IMAGES



665 SLOPE TRAIL



661 SLOPE TRAIL



257 VIA LINDA



644 SLOPE TRAIL



271 SOUTHLAND RD.



272 SOUTHLAND RD.



271 PLANTATION RD.



595 N LAKE WAY



SEAL (S TYLER NIELSEN - LA6667067)



06.10.2024

| SITE CONTEXT IMAGES | |
|---------------------|-----------------|
| DATE | ISSUE |
| 02.21.2024 | CLIENT COORD. |
| 03.13.2024 | ARCOM PRE |
| 04.01.2024 | ARCOM SUBMITTAL |
| 04.15.2024 | ARCOM UPDATE |
| 05.23.2024 | ARCOM PRES. |
| 06.10.2024 | ARCOM SUBMITTAL |

SITE CONTEXT IMAGES



583 N LAKE WAY



579 N LAKE WAY



575 N LAKE WAY



301 MADDOCK WY.



570 N LAKE WAY



302 N WOODS RD.



304 PLANTATION RD.



620 N LAKE WAY (SUBJECT PROPERTY)



SEAL (S TYLER NIELSEN - LA6667067)



06.10.2024

SITE CONTEXT IMAGES

| DATE | ISSUE |
|------------|-----------------|
| 02.21.2024 | CLIENT COORD. |
| 03.13.2024 | ARCOM PRE |
| 04.01.2024 | ARCOM SUBMITTAL |
| 04.15.2024 | ARCOM UPDATE |
| 05.23.2024 | ARCOM PRES. |
| 06.10.2024 | ARCOM SUBMITTAL |

ILLUSTRATIVE RENDERINGS



EAST PROPERTY LINE ELEVATION (NTS)



WEST PROPERTY LINE ELEVATION (NTS)

620 N LAKE WAY
620 N LAKE WAY | PALM BEACH, FL 33480

SEAL (S TYLER NIELSEN - LA6667067)



06.10.2024

ILLUSTRATIVE RENDERINGS

| DATE | ISSUE |
|------------|-----------------|
| 02.21.2024 | CLIENT COORD. |
| 03.13.2024 | ARCOM PRE |
| 04.01.2024 | ARCOM SUBMITTAL |
| 04.15.2024 | ARCOM UPDATE |
| 05.23.2024 | ARCOM PRES. |
| 06.10.2024 | ARCOM SUBMITTAL |

ILLUSTRATIVE RENDERINGS



NORTH PROPERTY LINE ELEVATION (NTS)



SOUTH PROPERTY LINE ELEVATION (NTS)

620 N LAKE WAY
620 N LAKE WAY | PALM BEACH, FL 33480

SEAL (S TYLER NIELSEN - LA6667067)



06.10.2024

ILLUSTRATIVE RENDERINGS


| DATE | ISSUE |
|------------|-----------------|
| 02.21.2024 | CLIENT COORD. |
| 03.13.2024 | ARCOM PRE |
| 04.01.2024 | ARCOM SUBMITTAL |
| 04.15.2024 | ARCOM UPDATE |
| 05.23.2024 | ARCOM PRES. |
| 06.10.2024 | ARCOM SUBMITTAL |

ILLUSTRATIVE RENDERINGS



620 N LAKE WAY
620 N LAKE WAY | PALM BEACH, FL 33480

SEAL (S TYLER NIELSEN - LA6667067)

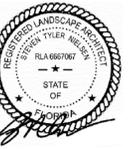

06.10.2024

ILLUSTRATIVE RENDERINGS

| DATE | ISSUE |
|------------|-----------------|
| 02.21.2024 | CLIENT COORD. |
| 03.13.2024 | ARCOM PRE |
| 04.01.2024 | ARCOM SUBMITTAL |
| 04.15.2024 | ARCOM UPDATE |
| 05.23.2024 | ARCOM PRES. |
| 06.10.2024 | ARCOM SUBMITTAL |

L010

ILLUSTRATIVE RENDERINGS



620 N LAKE WAY
620 N LAKE WAY | PALM BEACH, FL 33480

SEAL (S TYLER NIELSEN - LA6667067)




06.10.2024

ILLUSTRATIVE RENDERINGS

| DATE | ISSUE |
|------------|-----------------|
| 02.21.2024 | CLIENT COORD. |
| 03.13.2024 | ARCOM PRE |
| 04.01.2024 | ARCOM SUBMITTAL |
| 04.15.2024 | ARCOM UPDATE |
| 05.23.2024 | ARCOM PRES. |
| 06.10.2024 | ARCOM SUBMITTAL |

L011

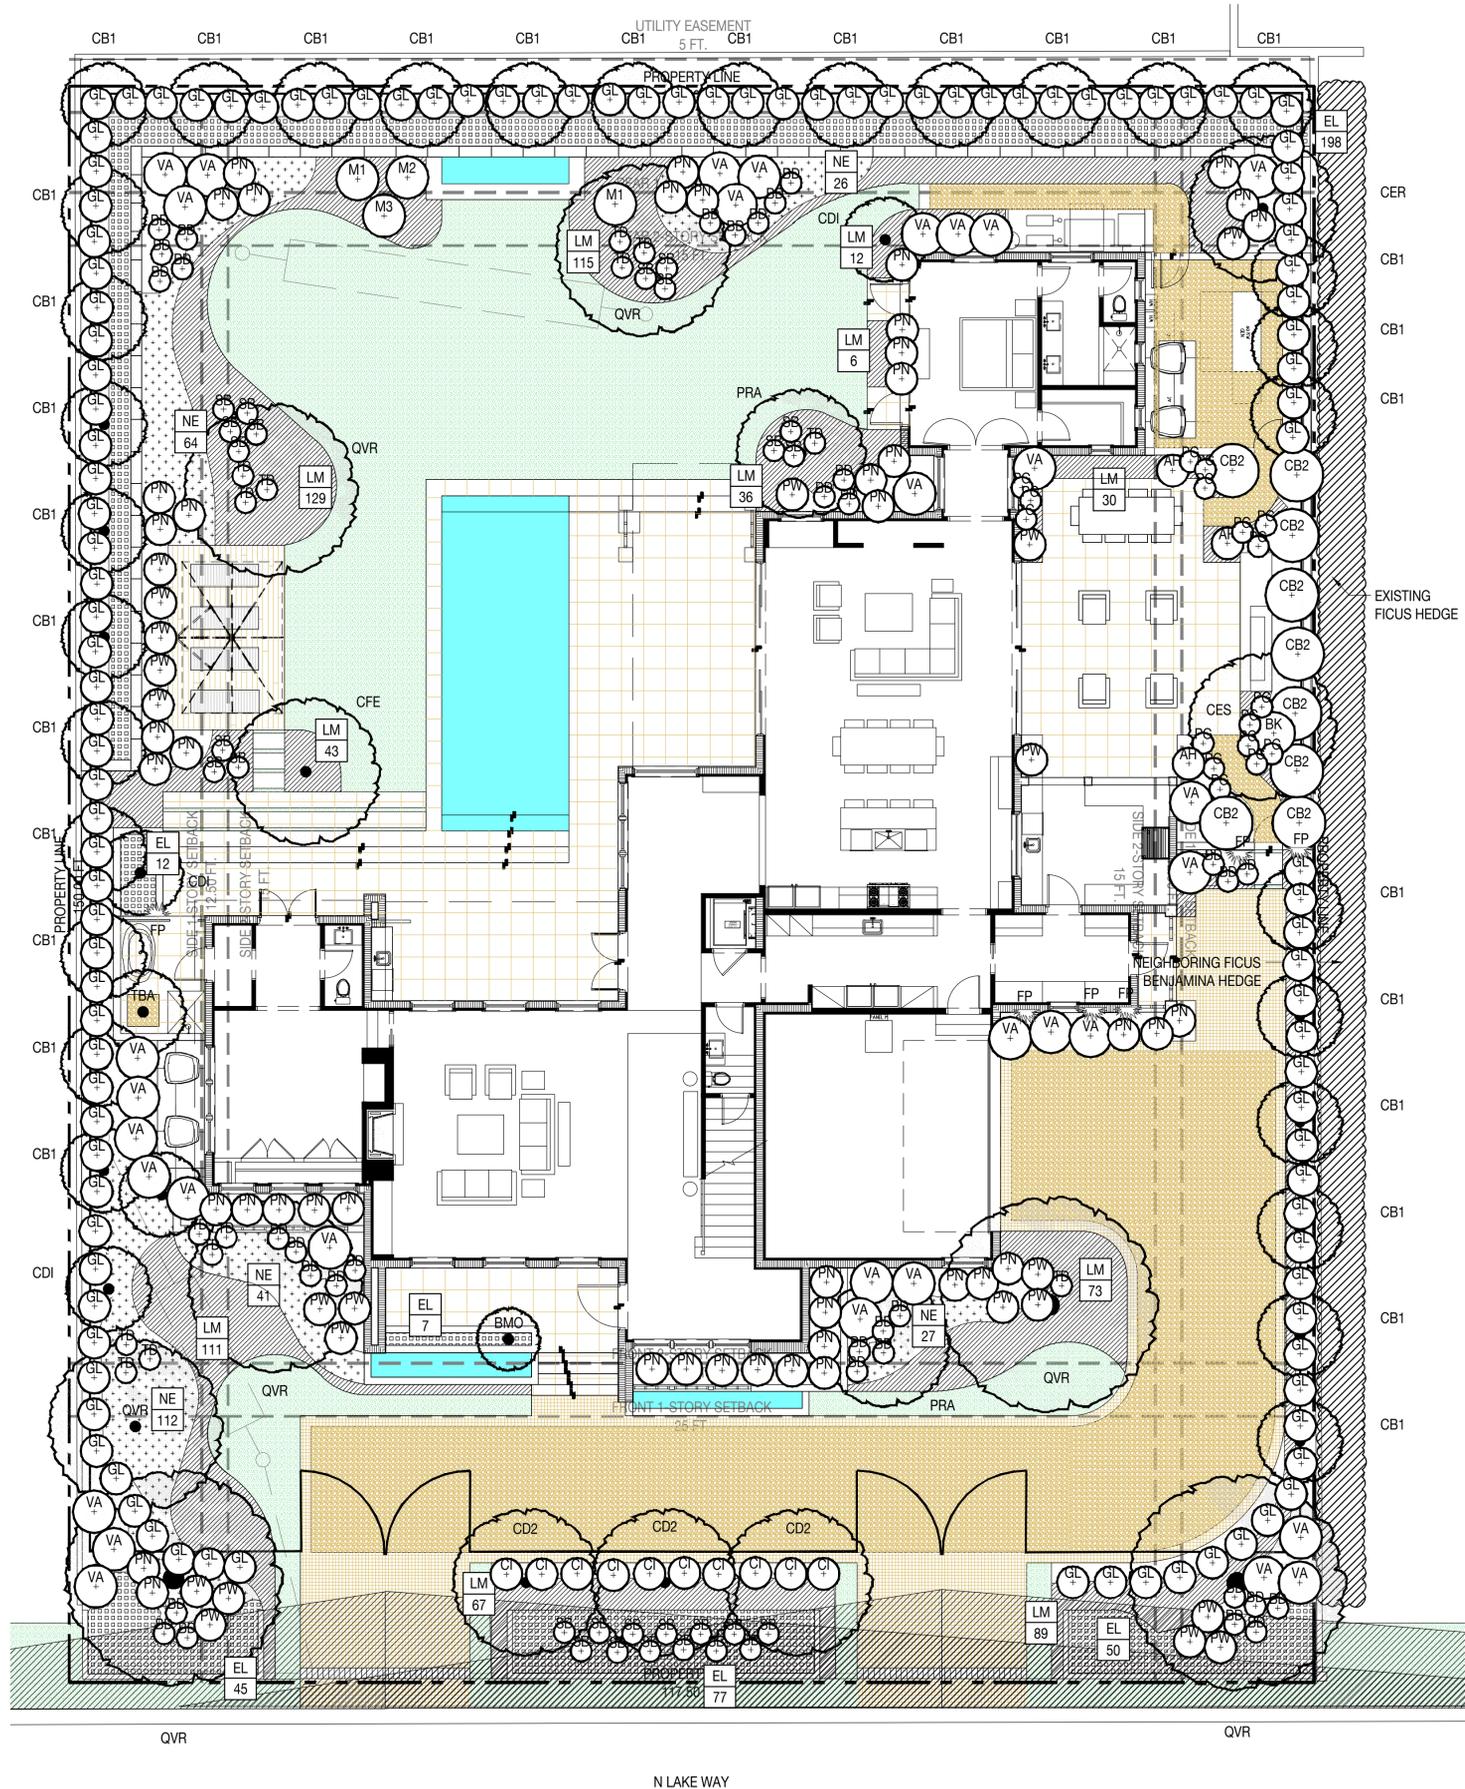

NOTES:

1. INSTALLATION OF LANDSCAPE BUFFER TO OCCUR UPON COMPLETION OF SITE GRADING AND STABILIZATION.
2. IRRIGATION MAIN LINE, BFP, AND APPROPRIATE ZONES TO BE INSTALLED TO SUPPORT IMMEDIATE BUFFER PLANTING.
3. CONTRACTOR TO COORDINATE WITH LANDSCAPE ARCHITECT AND PALM BEACH COUNTY TO ENSURE COMPLIANCE.
4. CONSTRUCTION OF STRUCTURAL FEATURES TO BEGIN AFTER INSTALLATION OF BUFFER


PLANTING SCHEDULE

| ABR. | QUANTITY | BOTANICAL NAME | COMMON NAME | SPECIFICATIONS |
|---|----------|----------------------------------|--------------------------|---|
| TREES | | | | |
| BMO | 1 | BUCIDA MOLINETTI | SPINY BLACK OLIVE | 45 GAL. CHARACTER |
| CB1 | 31 | CALOPHYLLUM BRASILIENSE | BRAZILIAN BEAUTYLEAF | 65 GAL. SINGLE LEADER STANDARD. 14 FT. HT. |
| CDI | 4 | COCCOLOBA DIVERSIOFLIA X UVIFERA | SEA PLUM | 45 GAL. 8 FT. OA. |
| CD2 | 3 | COCCOLOBA DIVERSIOFLIA | PIGEON PLUM | FG. 4 IN. DBH. 16 FT. HT. OA. |
| CER | 1 | CONOCARPUS ERECTUS | GREEN BUTTONWOOD | MULTI-LEADER 24-28 FT. |
| CES | 1 | CONOCARPUS ERECTUS 'SERICEUS' | SILVER BUTTONWOOD | COLLECTED MULTI-TRUNK 16-18 FT. OA. HT. |
| CFE | 1 | CAESALPINIA FERREA | BRAZILIAN IRONWOOD | 200 GAL. MULTI-LEADER 16 FT. OA. HT. |
| PRA | 2 | PIMENTA RACEMOSA | BAY RUM | FG. 14-16 FT. HT. |
| QVR | 7 | QUERCUS VIRGINIANA 'RANCH FORM' | LIVE OAK | 'RANCH FORM' FG. 25-30 FT. HT. MULTI-LEADER |
| TBA | 1 | TABEBUIA BAHAMENSIS | DWARF WHITE TRUMPET | 45 GAL. 12 FT. OA. |
| UNDERSTORY TREES & SHRUBS | | | | |
| AH | 3 | ANTHURIUM HOOKERI | BIRD'S NEST ANTHURIUM | 7 GAL. |
| BK | 1 | ALOCASIA 'BORNEO KING' | ELEPHANT EAR | 7 GAL. |
| BD | 34 | BACCHARIS DIOICA | HAMMOCK GROUNDSET | 7 GAL. |
| CB2 | 9 | CALOPHYLLUM BRASILIENSE | BRAZILIAN BEAUTYLEAF | 45 GAL. BUSH FORM 12 FT. OA. |
| CI | 10 | CHRYSOBALANUS ICACO 'HORIZONTAL' | COCOPLUM | 15 GAL. 3 FT. HT. |
| GL | 127 | GYMNANTHES LUCIDA | CRABWOOD | 25 GAL. 6 FT. HT. |
| M1 | 2 | MACROZAMIA MOOREI | SAME | 65 GAL. |
| M2 | 1 | MACROZAMIA MOOREI | SAME | 45 GAL. |
| M3 | 1 | MACROZAMIA MOOREI | SAME | 25 GAL. |
| PG | 17 | PHILODENDRON GREEN CONGO | GREEN CONGO PHILODENDRON | 7 GAL. |
| PN | 44 | PSYCHOTRIA NERVOSA | WILD COFFEE | 7 GAL. 3 FT. HT. |
| PW | 21 | PHILODENDRON 'WEEKS RED HYBRID' | SAME | 7 GAL. |
| VA | 32 | VIBURNUM AWABUKI | SWEET VIBURNUM | 15 GAL. 4 FT. HT. |
| GROUNDCOVERS | | | | |
| EL | 389 | ERNODEA LITTORALIS | GOLDEN BEACH CREEPER | 3 GAL. 18" OC |
| LM | 711 | LIRIOPE MUSCARI 'BIG BLUE' | LILYTURF | 3 GAL. 18" OC |
| NE | 270 | NEPHROLEPSIS EXALTA | SAME | 3 GAL. 18" OC |
| SB | 27 | SPARTINA BAKERI | SAND CORGRASS | 3 GAL. |
| TD | 14 | TRIPSACUM DACTYLOIDES | FAKAHATCHEE GRASS | 3 GAL. |
| VINES | | | | |
| FP | 6 | FICUS PUMILA | CREEPING FIG IVY | 3 GAL. |
| MISC. | | | | |
| ALL SOD AREAS TO BE REPLACED WITH ZOYSIA 'ZEON' | | | | |
| LANDSCAPE ARCHITECT TO HAVE \$2000 WHOLESALE ACCENT PLANT ALLOWANCE | | | | |

620 N LAKE WAY

620 N LAKE WAY | PALM BEACH, FL 33460


SEAL (S TYLER NIELSEN - LA6667067)

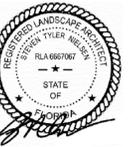

06.10.2024

LANDSCAPE BUFFER PLAN

| DATE | ISSUE |
|------------|-----------------|
| 02.21.2024 | CLIENT COORD. |
| 03.13.2024 | ARCOM PRE |
| 04.01.2024 | ARCOM SUBMITTAL |
| 04.15.2024 | ARCOM UPDATE |
| 05.23.2024 | ARCOM PRES. |
| 06.10.2024 | ARCOM SUBMITTAL |

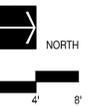

L013

CONTRACTOR QUALIFICATIONS

- CONTRACTOR MUST BE A LICENSED LANDSCAPE CONTRACTOR.
- CONTRACTOR MUST HAVE A MINIMUM OF 10 YEARS OF PROVEN EXPERIENCE RELOCATING LARGE SPECIMEN TREES AND PALMS IN SOUTH FLORIDA.
- CONTRACTOR MUST HAVE PROVEN EXPERIENCE RELOCATING TREES AND PALMS OF THE SAME SPECIES AND SIZE AS THOSE TO BE RELOCATED FOR THE CURRENT PROJECT.
- CONTRACTOR MUST HAVE A CERTIFIED ARBORIST ON STAFF

CONTRACTOR REQUIREMENTS

- CONTRACTOR MUST VISIT THE JOBSITE AND INSPECT ALL TREES AND PALMS TO BE RELOCATED AS WELL AS EXISTING SITE CONDITIONS AND RESTRICTIONS PRIOR TO PREPARING BID.
- CONTRACTOR MUST VERIFY AND ENSURE THAT ALL TREES AND PALMS IDENTIFIED ON THE PLANS AND THOSE TAGGED ON THE JOBSITE CORRESPOND AS TO NUMBER AND DESCRIPTION. ANY DISCREPANCIES MUST BE BROUGHT TO THE ATTENTION OF THE LANDSCAPE ARCHITECT IMMEDIATELY, PRIOR TO PREPARING BID.
- CONTRACTOR MUST CONDUCT ALL WORK ASSOCIATED WITH RELOCATION AND MAINTENANCE OF TREES AND PALMS TO BE RELOCATED. NO WORK IS TO BE SUBCONTRACTED WITHOUT PRIOR WRITTEN CONSENT OF THE OWNER AND/OR LANDSCAPE ARCHITECT.
- CONTRACTOR MUST DESIGNATE A COMPETENT, ENGLISH-SPEAKING SUPERVISOR OR FOREMAN OVERSEE AND DIRECT ALL RELOCATION AND MAINTENANCE ACTIVITIES AS OUTLINED IN THESE SPECIFICATIONS.
- CONTRACTOR MUST SCHEDULE ROOT PRUNING TO PROVIDE THE MAXIMUM POSSIBLE TIME FOR NEW ROOT GROWTH. EVEN TREES AND PALMS THAT TYPICALLY DO NOT REQUIRE LONG (OR ANY) ROOT PRUNING WILL BENEFIT FROM MORE ROOT PRUNING TIME; THEREFORE, ALL TREES AND PALMS TO BE RELOCATED MUST BE ROOT PRUNED. CONTRACTOR MUST PROVIDE A ROOT PRUNE SCHEDULE FOR EACH TREE OR PALM TO BE RELOCATED AS AN ATTACHMENT TO THE BID.
- CONTRACTOR MUST CALL SUNSHINE 811 TO HAVE ALL UNDERGROUND UTILITIES LOCATED UNDER OR IN THE VICINITY OF THE CURRENT OF FUTURE LOCATIONS OF ALL TREES AND PALMS TO BE RELOCATED PRIOR TO WORK COMMENCING.
- CONTRACTOR MUST VERIFY WITH THE GENERAL CONTRACTOR THE ABSENCE OF ANY UNDERGROUND CONSTRUCTION OR OBSTRUCTIONS (E.G., BULKHEADS, SEPTIC SYSTEMS, ETC.) IN THE CURRENT AND FUTURE LOCATIONS OF ALL TREES AND PALMS TO BE RELOCATED.
- CONTRACTOR MUST ALERT THE LANDSCAPE ARCHITECT OF ANY TREES OR PALMS THAT WILL NOT SUCCESSFULLY RELOCATE DUE TO POOR HEALTH PRIOR TO BEGINNING ROOT PRUNING.
- CONTRACTOR MUST FLAG ALL PROPOSED TRANSPLANT LOCATION FOR THE LANDSCAPE ARCHITECT'S APPROVAL A MINIMUM OF 15 DAYS PRIOR TO RELOCATION.
- CONTRACTOR MUST ENSURE THAT ALL TREES AND PALMS TO BE RELOCATED ARE INSTALLED AT THE CORRECT GRADE OR ELEVATION, ACCORDING TO THE GRADING PLAN.
- CONTRACTOR MUST BE ENSURE THAT ALL ROOT FLARES ARE EXPOSED AFTER RELOCATION.
- CONTRACTOR MUST REMOVE ALL RESIDUAL ROOTS, STUMPS, AND PORTIONS THEREOF AND BACKFILL PITS FROM WHICH RELOCATED TREES AND PALMS WERE REMOVED WITH CLEAN FILL FLUSH WITH THE SURROUNDING GRADE.
- CONTRACTOR MUST BE REPAIR ANY DAMAGE TO OTHER PLANTS, LAWN, HARDSCAPES, OR NEW CONSTRUCTION WITHIN THE RELOCATION AREA AT CONTRACTOR'S EXPENSE. HARDSCAPES INCLUDE BUT ARE NOT LIMITED TO CURBS, WALKS, ROADS, FENCES, SITE FURNISHINGS, ETC.
- CONTRACTOR MUST PHOTOGRAPHICALLY DOCUMENT NEW ROOT GROWTH FOLLOWING EACH ROOT PRUNE AND SUBMIT THIS DOCUMENTATION TO THE LANDSCAPE ARCHITECT. THE PURPOSE OF THIS REQUIREMENT IS TO ENSURE THAT SUFFICIENT ROOT GROWTH HAS OCCURRED PRIOR TO THE SECOND AND SUBSEQUENT ROOT PRUNES AND FOLLOWING THE FINAL ROOT PRUNE PRIOR TO RELOCATION.
- CONTRACTOR MUST INSTALL AND MAINTAIN PROTECTION FENCING AROUND EACH TREE AND PALM TO BE RELOCATED BOTH DURING ROOT PRUNING AND AFTER RELOCATION. PROTECTION FENCING MUST CONSIST OF GALVANIZED WELDED WIRE FABRIC OR PLASTIC MESH ATTACHED TO 4" X 4" POSTS INSERTED AROUND THE PERIMETER OF THE DRIPLINE OF THE TREE OR PALM. PROTECTION FENCING MUST BE PLUMB, TAUT, AND STURDY AT ALL TIMES AND MUST REMAIN IN PLACE THROUGHOUT THE ROOT PRUNING AND WARRANTY PERIODS, OR AS DIRECTED BY THE LANDSCAPE ARCHITECT.
- CONTRACTOR MUST OBTAIN ALL NECESSARY OR REQUIRED PERMITS FOR THE RELOCATION AND TRANSPORTATION OF THE TREES AND PALMS TO BE RELOCATED.
- CONTRACTOR MUST GUARANTEE ALL RELOCATED TREES AND PALMS FOR ONE YEAR FROM THE DATE OF RELOCATION TO THE FINAL LOCATION. GUARANTEE MUST INCLUDE TREE HEALTH AND SETTLING.
- CONTRACTOR MUST PROVIDE ALL MATERIAL NECESSARY TO PERFORM THE WORK COVERED HEREIN, INCLUDING BUT NOT LIMITED TO BACKFILL MATERIAL, PROTECTION FENCING, FLAGGING, ADDITIVES AND SUPPLEMENTS, TEMPORARY IRRIGATION, BURLAP, WIRE, SHRINK WRAP, AND ALL NECESSARY TOOLS AND EQUIPMENT.

TREE ROOT PRUNING SPECIFICATIONS

- ALL TREES AND PALMS TO BE RELOCATED MUST BE WATERED DAILY FOR AT LEAST 2-3 DAYS PRIOR TO ANY ROOTS BEING CUT TO ENSURE THAT THEY ARE FULLY HYDRATED. EACH WATERING MUST THOROUGHLY SATURATE THE ROOTBALL TO ITS FULL DEPTH.
- EACH TREE AND PALMS MUST THEN BE WATERED EVERY OTHER DAY, NOT RELYING ON RAIN, DURING THE ENTIRE ROOT PRUNING PROCESS EITHER BY A TEMPORARY IRRIGATION SYSTEM OR BY HAND. EACH WATERING MUST THOROUGHLY SATURATE THE ROOTBALL TO ITS FULL DEPTH.
- TREE AND PALM RELOCATION ACTIVITIES MUST BE SCHEDULED SO THAT REMOVAL AND REPLANTING TAKE PLACE IN THE SAME 24-HOUR PERIOD. NO TREES OR PALMS MAY BE "STOCKPILED" ONSITE OR OFFSITE FOR ANY PERIOD OF TIME WITHOUT PRIOR WRITTEN APPROVAL OF THE LANDSCAPE ARCHITECT. WHEN ALLOWED, APPROVAL FOR THE METHOD OF "STOCKPILING" MUST BE OBTAINED FROM THE LANDSCAPE ARCHITECT.
- ALL DIGGING IN THE ROOT ZONE DURING THE ROOT PRUNE PROCESS MUST BE DONE BY HAND; NO MACHINERY WILL BE ALLOWED. PRUNING OF ROOTS MUST BE DONE BY HAND WITH CLEAN, SHARP TOOLS. DO NOT PAINT CUT ROOTS WITH TREE PAINT OR ANY KIND OF SEALANT.
- MYCORRHIZA (ROOTS® TRANSPLANT OR EQUIVALENT) MUST BE INCORPORATED INTO THE BACKFILL SOIL PRIOR TO BACKFILLING AS PER MANUFACTURER'S RECOMMENDATIONS.
- AFTER EACH ROOT PRUNE, EACH SECTION OF ROOTBALL THAT IS PRUNED MUST BE WRAPPED WITH BLACK PLASTIC AND THE TRENCH BACKFILLED WITH ORIGINAL EXCAVATED SOIL. A TREE RING WITH A MINIMUM HEIGHT OF 6" MUST BE CONSTRUCTED 6-12" OUTSIDE THE OUTERMOST EDGE OF THE ROOTBALL AND AROUND THE ENTIRE PERIMETER OF THE ROOTBALL TO DIRECT IRRIGATION WATER AND ANY ADDED SUPPLEMENTS DOWN INTO THE ROOTBALL DURING ROOT REGENERATION.
- ONCE THE TREE RING IS CONSTRUCTED AFTER EACH ROOT PRUNE, A HIGH-PHOSPHORUS ROOT STIMULANT MUST BE LIBERALLY APPLIED TO THE SURFACE OF THE ROOTBALL AND THOROUGHLY WATERED IN TO ENCOURAGE NEW ROOT GROWTH.
- PRIOR TO ANY ROOTS BEING CUT, ALL MAJOR ROOTS MUST BE IDENTIFIED TO DETERMINE THE ROOTBALL DIAMETER BASED ON THE RELATIVE LOCATION AND SIZE OF THE ROOTS.
- MANY TREE RELOCATION SPECIFICATIONS USE "GENERAL RULES" TO CALCULATE MINIMUM ROOTBALL DIAMETER, SUCH AS MULTIPLYING THE DIAMETER AT BREAST HEIGHT (DBH) OF THE TREE BY A FACTOR OF 10 OR ALLOWING A MINIMUM OF 9"-12" OF ROOTBALL FOR EVERY 1" OF TREE CALIPER. OTHERS LIST UNREALISTIC MINIMUM SIZES FOR THE ROOTBALLS OF VARIOUS TREE CALIPERS OR OTHERS LIST UNREALISTIC MINIMUM SIZES FOR THE ROOTBALLS OF VARIOUS TREE CALIPERS OR HEIGHTS. IN MANY CASES, SUCH APPROACHES RESULT IN ROOTBALLS THAT ARE EITHER TOO LARGE OR TOO SMALL FOR A GIVEN TREE. THE FOLLOWING TABLE LIST MINIMUM ROOTBALL DIAMETERS BASED ON REAL-WORLD EXPERIENCE OF TREE RELOCATION SPECIALISTS IN SOUTH FLORIDA.

| .CALIPER (inches) | MIN. ROOTBALL DIA. (feet) | CALIPER (inches) | MIN. ROOTBALL DIA. (feet) |
|----------------------|------------------------------|---------------------|------------------------------|
| 1-4 | 3 | 12-14 | 8 |
| 4-5 | 4 | 15-17 | 10 |
| 6-7 | 5 | 18-24 | 12-15 |
| 8-9 | 6 | 25-30 | 15-25 |
| 10-11 | 7 | 30+ | as needed |

- WHENEVER POSSIBLE, ROOTBALLS MUST BE CIRCULAR IN SHAPE WITH AN EQUAL DISTANCE FROM THE TRUNK TO THE EDGE OF ROOTBALL ALL AROUND.
- MINIMUM ROOTBALL DEPTH MUST BE 24"-36" FOR ALL TREES TO BE RELOCATED, WITH THE ACTUAL DEPTH TO BE DETERMINED ONLY AFTER A THOROUGH EXAMINATION OF ALL ROOTS DURING THE INITIAL ROOT INSPECTION AND BASED ON THE ABSENCE OF MAJOR ROOTS AT THE BOTTOM OF THE ROOTBALL. ROOTBALLS DEEPER THAN 36" MAY BE REQUIRED FOR LARGE SPECIMEN TREES, DEPENDING ON THE RELATIVE LOCATIONS AND DEPTHS OF THE MAJOR ROOTS AS OBSERVED DURING THE INITIAL ROOT INSPECTION.
- AS A GENERAL RULE, MINIMUM ROOT PRUNE TIME FOR TREES WITH A DBH OF LESS THAN 10" IS 12 WEEKS. THE FIRST ROOT PRUNE MUST BE ON TWO OPPOSING SIDES OF THE ROOTBALL, WITH THE SECOND ROOT PRUNE ON ONE OF THE OTHER TWO SIDES DONE A MINIMUM OF 6 WEEKS LATER, AND A THIRD ROOT PRUNE ON THE LAST SIDE DONE A MINIMUM OF 3 WEEKS AFTER THAT. THE SECOND AND THIRD ROOT PRUNES MAY ONLY BE DONE WHEN HEALTHY NEW ROOT GROWTH FROM EARLIER ROOT PRUNES IS EVIDENT (SEE SECTION 2.14 ABOVE FOR SPECIFICATIONS ON PHOTOGRAPHICALLY DOCUMENTING NEW ROOT GROWTH DURING THE ROOT PRUNE PROCESS). MORE TIME MAY BE NEEDED DURING THE COOLER MONTHS OF THE YEAR.
- AS A GENERAL RULE, MINIMUM ROOT PRUNE TIME FOR TREES WITH A DBH OF 10" OR GREATER IS 24 WEEKS. THE FIRST ROOT PRUNE MUST BE ON TWO OPPOSING SIDES OF THE ROOTBALL, WITH THE SECOND ROOT PRUNE ON ONE OF THE OTHER TWO SIDES DONE A MINIMUM OF 12 WEEKS LATER, AND A THIRD ROOT PRUNE ON THE LAST SIDE DONE A MINIMUM OF 6 WEEKS AFTER THAT. THE SECOND AND THIRD ROOT PRUNES MAY ONLY BE DONE WHEN HEALTHY NEW ROOT GROWTH FROM EARLIER ROOT PRUNES IS EVIDENT (SEE SECTION 2.14 ABOVE FOR SPECIFICATIONS ON PHOTOGRAPHICALLY DOCUMENTING NEW ROOT GROWTH DURING THE ROOT PRUNE PROCESS). MORE TIME MAY BE NEEDED DURING THE COOLER MONTHS OF THE YEAR.
- CERTAIN HARDWOOD TREES AND GYMNOSPERMS REQUIRE LONGER ROOT PRUNING TIMES. THESE INCLUDE, BUT ARE NOT LIMITED TO, THE FOLLOWING:
 - AVOCADO (PERSEA AMERICANA)
 - BLACK OLIVE (BUCIDA BUCERAS)
 - BRIDALVEIL (CAESALPINIA GRANADILLO)
 - CASSIAS (ALL SPECIES OF CASSIA)
 - LIGNUM VITAE (GUJA/ACUM SANCTUM & G. OFFICINALE)
 - PODOCARPUS (PODOCARPUS SP.)
 - LIVE OAK (QUERCUS VIRGINIANA)
 - MAHOGANY (SWIETENIA MAHAGONI)
 - MANGO (MANGIFERA INDICA)

PALM ROOT PRUNING SPECIFICATIONS

- THE FOLLOWING TABLE LISTS MINIMUM ROOTBALL DIAMETERS FOR VARIOUS SPECIES OF PALMS BASED ON REAL-WORLD EXPERIENCE OF RELOCATION SPECIALISTS IN SOUTH FLORIDA.

| PALM SPECIES | ROOTBALL SPECIFICATIONS |
|-----------------------|-------------------------------------|
| SABAL/CABBAGE PALM | 36" diameter |
| QUEEN & FOXTAIL PALMS | 12" from trunk in all directions |
| ROYAL & COCONUT PALMS | 18-24" from trunk in all directions |
| CANARY DATE PALM | 24" from trunk in all directions |
| SLOW-GROWING PALMS | 24" from trunk in all directions |

- PALM ROOTBALL MUST BE A MINIMUM OF 24" DEEP, WHENEVER POSSIBLE, ROOTBALLS MUST BE CIRCULAR IN SHAPE WITH AN EQUAL DISTANCE FROM THE TRUNK TO THE EDGE OF THE ROOTBALL ALL AROUND.
- AS A GENERAL RULE, MINIMUM ROOT PRUNE TIME FOR PALMS IS 6-8 WEEKS. THE FIRST ROOT PRUNE MUST BE ON TWO OPPOSING SIDES OF THE ROOTBALL, WITH THE SECOND ROOT PRUNE ON ONE OF THE OTHER TWO SIDES DONE A MINIMUM OF 3-4 WEEKS LATER, AND A THIRD ROOT PRUNE ON THE LAST SIDE DONE A MINIMUM OF 4.5-6 WEEKS AFTER THAT. THE SECOND AND THIRD ROOT PRUNES MAY ONLY BE DONE WHEN HEALTHY NEW ROOT GROWTH FROM EARLIER ROOT PRUNES IS EVIDENT (SEE SECTION 2.14 ABOVE FOR SPECIFICATIONS ON PHOTOGRAPHICALLY DOCUMENTING NEW ROOT GROWTH DURING THE ROOT PRUNE PROCESS). MORE TIME MAY BE NEEDED DURING THE COOLER MONTHS OF THE YEAR.
- CERTAIN PALMS, IN PARTICULAR THOSE THAT ARE SLOW GROWING, REQUIRE LONGER ROOT PRUNING TIME. THESE INCLUDE, BUT ARE NOT LIMITED TO, THE FOLLOWING.

- ALL SPECIES OF ARCHONTOPHOENIX
- ALL SPECIES OF CORYPHA
- AMERICAN OIL PALMS (ALL SPECIES OF ATTALEA)
- BISMARCK PALM (BISMARCKIA NOBILIS)
- CUBAN & CARIBBEAN COPERNICIA
- CUBAN BELLY PALM (GASTROCOCOS CRISPA)
- GINGERBREAD/DOUM PALMS (ALL SPECIES OF HYPHAENE)
- PALMYRA PALMS (ALL SPECIES OF BORASSUS)
- SATAKE PALM (SATAKENTIA LIUKIUENSIS)
- SAW PALMETTO (SERENOA REPENS)
- SILVER PALM (COCOTHIRINAX ARGENTATA)
- ZOMBIE PALM (ZOMBIA ANTILLARUM)

FOR THESE PALMS, THE MINIMUM ROOT PRUNING TIME IS 4-6 MONTHS OR GREATER. ONLY WHEN SUFFICIENT NEW ROOT GROWTH HAS TAKEN PLACE FOLLOWING AN EARLIER ROOT PRUNE CAN THE NEXT ROOT PRUNE BE DONE, AND ONLY WHEN SUFFICIENT NEW ROOT GROWTH HAS TAKEN PLACE FOLLOWING THE FINAL ROOT PRUNE MAY THE TREE BE RELOCATED (SEE SECTION 2.14 ABOVE FOR SPECIFICATIONS ON PHOTOGRAPHICALLY DOCUMENTING NEW ROOT GROWTH DURING THE ROOT PRUNE PROCESS).

TREE CANOPY PRUNING SPECIFICATIONS

- PRIOR TO RELOCATION, THE CANOPY OF EACH TREE TO BE RELOCATED MUST BE SELECTIVELY PRUNED TO REMOVE CROSSING DEAD, DISEASED, BROKEN, AND LOW HANGING BRANCHES THAT MAY INTERFERE WITH CONSTRUCTION ACTIVITIES, OR THAT MAY INTERFERE OR RESTRICT STRAPPING OR LIFTING THE TREE DURING RELOCATION.
- FOR TREES BEING RELOCATED ONSITE, THE CANOPY MAY BE SELECTIVELY THINNED AND REDUCED BY NO MORE THAN 1/3 OF THE OVERALL CANOPY MASS, AT THE DIRECTION OF THE LANDSCAPE ARCHITECT; HOWEVER, THE BASIC SHAPE, FORM, AND CHARACTER OF THE TREES MUST BE PRESERVED.
- FOR TREES BEING RELOCATED OFFSITE, THE CANOPY MUST BE PRUNED, AT THE DIRECTIONS OF THE LANDSCAPE ARCHITECT, TO FIT ON THE TRAILER FOR TRANSPORT. EVERY EFFORT MUST BE MADE TO RETAIN AS MANY BRANCHES AS POSSIBLE. TO THE WIDEST LOAD WIDTH ALLOWABLE BY THE FLORIDA DEPARTMENT OF TRANSPORTATION. CONTRACTOR MUST OBTAIN ALL NECESSARY PERMITS AND ESCORTS TO TRANSPORT WIDE LOADS, PER FLORIDA LAW.
- ALL CANOPY PRUNING MUST BE CONDUCTED FOLLOWING ANSI A-300 TREE PRUNING STANDARDS AND BEST MANAGEMENT PRACTICES.
- ALL DEBRIS GENERATED DURING CANOPY PRUNING MUST BE REMOVED OFFSITE AND DISPOSED.

PALM CANOPY PRUNING SPECIFICATIONS

- IT IS WELL KNOWN THAT SOME PALMS SURVIVE RELOCATION BETTER WHEN ALL OF THE LEAVES ARE REMOVED (E.G., CABBAGE PALM, SABAL PALMETTO), AND THAT OTHER PALMS BENEFIT FROM HAVING THEIR LEAVES CUT IN HALF DURING RELOCATION (E.G., COCONUT PALM, COCOS NUCIFERA). BOTH OF THESE HORTICULTURAL PRACTICES, WHILE TRUE, ARE ONLY APPLICABLE WHEN PALMS ARE NOT ROOT PRUNED. LEAVES DO NOT NEED TO BE CUT IN HALF OR REMOVED FROM PALMS THAT ARE ADEQUATELY ROOT PRUNED. ON OCCASION WHEN SUFFICIENT ROOT PRUNING TIME IS NOT AVAILABLE, PALMS TO BE RELOCATED MAY HAVE THEIR LEAVES CUT IN HALF OR REMOVED ENTIRELY AT THE DIRECTION OF THE LANDSCAPE ARCHITECT.
- PALMS LEAVES MUST BE TIED UP WITH 2-PLY BIODEGRADABLE TWINE PRIOR TO RELOCATION TO PREVENT MECHANICAL DAMAGE DURING THE RELOCATION PROCESS.
- PALM TRUNKS SHALL ONLY BE 'CLEANED UP' ACCORDING TO THE LANDSCAPE ARCHITECT'S SPECIFICATIONS SPECIFIC TO EACH PALM.



620 N LAKE WAY

620 N LAKE WAY | PALM BEACH, FL 33460

SEAL (S TYLER NIELSEN - LA6667067)



06.10.2024

TREE DISPOSITION NOTES

| DATE | ISSUE |
|------------|-----------------|
| 02.21.2024 | CLIENT COORD. |
| 03.13.2024 | ARCOM PRE |
| 04.01.2024 | ARCOM SUBMITTAL |
| 04.15.2024 | ARCOM UPDATE |
| 05.23.2024 | ARCOM PRES. |
| 06.10.2024 | ARCOM SUBMITTAL |

L100

TREES PROTECTION NOTES

- CONTRACTOR TO PROTECT ALL EXISTING TREES PRIOR TO THE DEMOLITION OF THE EXISTING STRUCTURE.
- UPON COMPLETION OF OF SITE DEMOLITION, CONTRACTOR TO RELOCATE ALL SPECIFIED TREES AND PALMS FOR RELOCATION. CONTRACTOR TO REINSTALL TREE PROTECTION FENCE AROUND RELOCATED AND EXISTING TREES.
- FENCING AT A MINIMUM FOUR (4) FEET HEIGHT INSTALLED NO CLOSER TO THE TREE TRUNK THAN ITS DRIPLINE. THIS FENCE SHALL BE MAINTAINED IN WORKING ORDER DURING ALL PHASES OF CONSTRUCTION. MAINTAIN TREE PROTECTION ZONES FREE OF WEEDS AND TRASH.
- THE PROJECT LIMIT OF CONSTRUCTION AND ALL EXISTING VEGETATION TO REMAIN IS TO BE CLEARLY DEFINED BY STURDY, WEATHERPROOF FENCING AT A MINIMUM OF FOUR (4) FEET HIGH.
- STURDY TEMPORARY BARRIERS SHALL BE INSTALLED AROUND ALL TREE PROTECTION ZONES. BARRIERS SHALL BE A MINIMUM OF FOUR FEET HIGH, AND SHALL BE CONSTRUCTED OF CONTINUOUS CHAIN LINK FENCE WITH METAL POSTS AT EIGHT-FOOT SPACING, OR OF TWO-BY-FOUR INCH POSTS WITH THREE EQUALLY SPACED TWO-BY-FOUR RAILS. POSTS MAY BE SHIFTED TO AVOID ROOTS.

MAINTENANCE SPECIFICATIONS


- ALL RELOCATED TREES AND PALMS MUST BE MAINTAINED FOR ONE YEAR FROM THE DATE OF RELOCATION TO THEIR FINAL LOCATIONS.
- CONTRACTOR MUST MAINTAIN ALL RELOCATED TREES AND PALMS FOR ONE FULL YEAR FROM THE DATE OF RELOCATION TO THE FINAL LOCATION.
- WHENEVER POSSIBLE, EACH TREE AND PALM MUST BE WATERED BY A PERMANENT AUTOMATIC IRRIGATION SYSTEM FOLLOWING RELOCATION. EACH WATERING MUST THOROUGHLY SATURATE THE ROOTBALL TO ITS FULL DEPTH; THIS WILL REQUIRE 25-50 GALLONS OF WATER FOR SMALL TREES AND PALMS DEPENDING ON ROOTBALL SIZE, WHILE LARGE TREES WILL REQUIRE A MINIMUM OF 10 GALLONS PER FOOT OF ROOTBALL DIAMETER (I.E., A 10' DIAMETER ROOTBALL WILL REQUIRE A MINIMUM OF 100 GALLONS PER WATERING EVENT). WATERING FREQUENCY MUST BE EVERY DAY FOR THE FIRST TWO WEEKS, EVERY OTHER DAY FOR THE NEXT THREE WEEKS, AND EVERY THIRD DAY FOR THE NEXT 6-8 WEEKS.
- WHEN AN AUTOMATIC IRRIGATION SYSTEM IS NOT POSSIBLE, CONTRACTOR IS RESPONSIBLE FOR HAND WATERING RELOCATED TREES AND PALMS THROUGHOUT THE MAINTENANCE PERIOD AND UNTIL FINAL ACCEPTANCE BY THE LANDSCAPE ARCHITECT AND/OR CLIENT.
- IMMEDIATELY AFTER RELOCATION TO THE FINAL LOCATION. A HIGH-PHOSPHORUS ROOT STIMULANT MUST BE APPLIED TO THE SURFACE OF THE ROOTBALL AT THE RECOMMENDED LABEL RATE AND WATERED IN WITH A DRENCH CONSISTING OF A SYSTEMIC INSECTICIDE AND A CONTACT ROOT ROT FUNGICIDE, FOLLOWING LABEL INSTRUCTIONS, AS INITIAL PREVENTATIVE MAINTENANCE.
- EVERY THREE MONTHS THEREAFTER, A HIGH-PHOSPHORUS ROOT STIMULANT MUST BE APPLIED TO THE SURFACE OF THE ROOTBALL AT THE RECOMMENDED LABEL RATE AND WATERED IN WITH A DRENCH CONSISTING OF A SYSTEMIC INSECTICIDE AND A BROAD-SPECTRUM SYSTEMIC FUNGICIDE, FOLLOWING LABEL INSTRUCTIONS, AS CONTINUING PREVENTATIVE MAINTENANCE.
- IRRIGATION AND BRACING MUST BE CHECKED AND EACH TREE OR PALM THOROUGHLY INSPECTED FOR SIGNS OF STRESS, DISEASE, OR PEST PROBLEMS ON A MONTHLY BASIS.
- IMMEDIATELY AFTER RELOCATION TO THE FINAL LOCATION AND EVERY THREE MONTHS THEREAFTER, A HIGH-QUALITY, SLOW-RELEASE 15-2-15 GRANULAR FERTILIZER MUST BE APPLIED, AT THE RECOMMENDED LABEL RATE, SPREAD EVENLY ACROSS THE SURFACE OF THE ROOTBALL.
- IMMEDIATELY AFTER RELOCATION TO THE FINAL LOCATION AND EVERY THREE MONTHS THEREAFTER A HIGH-QUALITY, SLOW-RELEASE 15-2-15 GRANULAR FERTILIZER MUST BE APPLIED, AT THE RECOMMENDED LABEL RATE, SPREAD EVENLY ACROSS THE SURFACE OF THE ROOTBALL.
- FOLIAR FEED FOUR TIMES PER YEAR.
- STRING MUST BE REMOVED FROM THE TIED UP LEAVES IMMEDIATELY AFTER RELOCATION TO THE FINAL LOCATION IF THE PALM WAS ROOT PRUNED OR WITHIN 30-45 DAYS AFTER RELOCATION ON THE OCCASION THE LANDSCAPE ARCHITECT APPROVED RELOCATION WITHOUT ROOT PRUNING DUE TO TIME CONSTRAINTS.
- IMMEDIATELY AFTER RELOCATION TO THE FINAL LOCATION AND EVERY THREE MONTHS THEREAFTER A HIGH-QUALITY, SLOW-RELEASE 8-4-12 GRANULAR PALM FERTILIZER WITH MINORS MUST BE APPLIED. AT THE RECOMMENDED LABEL RATE, SPREAD EVENLY ACROSS THE SURFACE OF THE ROOTBALL.
- FOLIAR FEED PALMS SIX TIMES PER YEAR.

RELOCATION SPECIFICATIONS

- LANDSCAPE CONTRACTOR TO FLAG ALL PROPOSED PLANT LOCATIONS FOR LANDSCAPE ARCHITECT'S APPROVAL PRIOR TO INSTALLATION. NOTIFY LANDSCAPE ARCHITECT A MINIMUM OF 15 DAYS PRIOR TO REVIEW.
- ALL TREES AND PALMS TO BE RELOCATED MUST BE WATERED DAILY FOR AT LEAST 5 DAYS PRIOR TO ANY RELOCATION TO ENSURE THAT THEY ARE FULLY HYDRATED. EACH WATERING MUST THOROUGHLY SATURATE THE ROOTBALL TO ITS FULL DEPTH.
- ALL ROOTBALLS MUST BE WRAPPED IN BURLAP AND THE TIGHTLY WIRE-WRAPPED (USING REDLINE HORSE WIRE OR EQUIVALENT) TO KEEP THE ENTIRE ROOTBALL INTACT DURING RELOCATION. TREES AND PALMS GROWING IN LIMESTONE MUST BE DUG AND RELOCATED WITH THE ROOT ATTACHED TO A SECTION OF ROCK AS PART OF THE ROOTBALL SUCH THAT THE ROOTS REMAIN INTACT, ROOTBALLS COMING FROM SAND OR SANDY SOIL MAY ALSO NEED TO BE BOXED PRIOR TO RELOCATION, AT THE DISCRETION OF THE LANDSCAPE ARCHITECT.
- TREES AND PALMS BEING RELOCATED OFFSITE MUST HAVE THEIR ENTIRE ROOTBALLS THOROUGHLY AND TIGHTLY WRAPPED WITH PLASTIC SHRINK WRAP ON THE OUTSIDE OF THE WIRE WRAP, AND THE ENTIRE TREE OR PALM (INCLUDING CANOPY, TRUNK, AND ROOTBALL) MUST BE COVERED WITH A BREATHABLE TARP (E.G., SHADE CLOTH) DURING TRANSPORT.
- NEW PLANTING PITS FOR RELOCATED TREES AND PALMS MUST BE PREPARED PRIOR TO LIFTING THE PALM OR TREE FROM ITS CURRENT LOCATION AND MUST BE AT LEAST 3-4 FEET WIDER THAN THE ROOTBALL AND THE SAME DEPTH AS THE ROOTBALL, SUCH THAT THE FINAL ELEVATION OF THE TOP OF THE ROOTBALL IS AT OR SLIGHTLY ABOVE (NO MORE THAN 2" HIGHER) FINAL GRADE.
- TREES AND PALMS TO BE RELOCATED MUST BE LIFTED BY THE ROOTBALL ONLY, USING APPROPRIATELY SIZED (LENGTH AND STRENGTH) LIFTING STRAPS OR CHAINS. DURING LIFTING, THE TREE OR PALM MUST BE BALANCED IN A MORE-OR-LESS UPRIGHT POSITION, WITH THE STRAP THE TRUNK USED ONLY FOR BALANCING AND MANEUVERING THE TREE OR PALM INTO A POSITION. NO CHAINS MAY BE USED AROUND OR AGAINST THE TRUNK AT ANY TIME. AT NO TIME SHALL 100% OF THE WEIGHT OF THE TREE OR PALM BE ON THE STRAP ATTACHED TO THE TRUNK. TRUNKS MUST BE HEAVILY PADDED WITH 30-60 LAYERS (DEPENDING ON SIZE AND WEIGHT) OF BURLAP BENEATH THE BALANCING STRAP.
- TREES AND PALMS MUST BE LIFTED WITH A CRANE OR BACKHOE APPROPRIATELY SIZED FOR THE SIZE AND WEIGHT OF THE TREE OR PALM AND LIFTED OR CARRIED DIRECTLY TO THE FINAL INSTALL LOCATION OR TRANSPORT TRAILER.
- ONCE LIFTING BEINGS, ANY UN CUT ROOTS UNDER OR AROUND THE ROOTBALL THAT MAY YET REMAIN MUST BE IMMEDIATELY SEVERED WITH HAND PRUNING TOOLS TO MINIMIZE TEARING AND ROOT DAMAGE.
- AGRIFORM PLANTING TABLETS (OR APPROVED EQUIVALENT) MUST BE EVENLY DISTRIBUTED AROUND THE PERIMETER OF THE PLANTING PIT AT THE RATE OF 2 TABLETS PER 1" TRUNK CALIPER PRIOR TO BACKFILLING.
- MYCORRHIZA (ROOTS® TRANSPLANT OR EQUIVALENT) MUST BE INCORPORATED INTO THE BACKFILL SOIL PRIOR TO BACKFILLING.
- RELOCATED TREES AND PALMS MUST BE CENTERED IN THE PLANTING PIT, AND THE PIT BACKFILLED USING A 1:1 MIXTURE OF EXISTING SOIL AND 80:20 (DOT SAND:MUCK) SOIL MIX THOROUGHLY BLENDED TOGETHER. DO NOT USE MUDDY SOIL AS BACKFILL.
- SMALL TREES AND PALMS MUST BE FIRMLY BRACED USING A MINIMUM OF FOUR 4"X 4" WOODEN BRACES ATTACHED TO 2" X 4" WOODEN BATTENS HELD IN PLACE WITH TWO STEEL BANDS. LARGER TREES MAY REQUIRE 6"X 6" WOODEN POSTS OR EVEN TELEPHONE POLES TO PROVIDE SUFFICIENT BRACING STRENGTH TO PREVENT TOPPLING DURING WIND EVENTS. A SUFFICIENT NUMBER OF BATTENS MUST BE STRATEGICALLY PLACED AROUND THE TRUNK SUCH THAT THE STEEL BANDS NEVER CONTACT THE TRUNK. NO BURLAP IS TO REMAIN UNDER THE WOODEN BATTENS ON TREES DURING BRACING, BUT SEVERAL LAYERS OF BURLAP SHOULD BE LEFT UNDER THE WOODEN BATTENS WHEN BRACING PALMS. NAILS SHALL NEVER BE DRIVEN DIRECTLY INTO THE TRUNK DURING BRACING. BRACING MUST REMAIN IN PLACE FOR A MINIMUM OF ONE YEAR.
- A TREE RING WITH A MINIMUM HEIGHT OF 6" MUST BE CONSTRUCTED 6-12" OUTSIDE THE OUTERMOST EDGE OF THE ROOTBALL AND AROUND THE ENTIRE PERIMETER OF THE ROOTBALL TO DIRECT IRRIGATION WATER AND ANY SUPPLEMENTS THAT ARE ADDED DOWN INTO THE ROOTBALL DURING ROOT REGENERATION.
- ONCE THE TREE RING IS CONSTRUCTED, A HIGH-PHOSPHORUS ROOT STIMULANT MUST BE LIBERALLY APPLIED TO THE SURFACE AND THOROUGHLY WATERED IN.
- ROOTBALLS MUST BE A THOROUGHLY WATERED IN USING A HOSE AND JOHNSON BAR INSERTED TO THE VERY BOTTOM OF THE ROOTBALL AND SWUNG BACK AND FORTH TO PREVENT FORMATION OF AIR POCKETS. THE JOHNSON BAR TECHNIQUE MUST BE REPEATED AT LEAST ONCE MORE WITHIN 6" OF THE TRUNK. MULCH MUST NOT BE APPLIED OR ALLOWED TO ACCUMULATE DIRECTLY AGAINST THE TRUNK.
- ORGANIC MULCH (MELALEUCA IS PREFERRED) MUST BE APPLIED WITHIN 48 HOURS OF RELOCATION AT A DEPTH OF 3-4" OVER THE ENTIRE TOP OF THE ROOTBALL FROM THE TREE RING TO WITHIN 6" OF THE TRUNK. MULCH MUST NOT BE APPLIED OR ALLOWED TO ACCUMULATE DIRECTLY AGAINST THE TRUNK.
- PITS FROM WHICH THE RELOCATED TREES AND PALMS WERE REMOVED MUST BE CLEANED OFF ALL RESIDUAL ROOTS, STUMPS, AND PORTIONS THEREOF AND BACKFILLED WITH CLEAN FILL FLUSH WITH THE SURROUNDING GRADE.
- RESTORE THE SURFACE WITH MATERIAL TO MATCH ADJACENT AREAS, MATERIAL TO BE APPROVED BY LANDSCAPE ARCHITECT. CONTRACTOR TO PROVIDE A MINIMUM OF ONE YEAR WARRANTY ON SETTLING AND PLANT MATERIAL FROM THE SUBSTANTIAL COMPLETION.
- MULTI-TRUNK TREES AND PALMS MUST BE RELOCATED AS ONE UNIT WITH A SINGLE ROOTBALL.
- PLANTING PITS FOR EDIBLE DATE PALMS (PHOENIX DACTYLIFERA) MUST BE BACKFILLED WITH PURE DOT SILICA SAND.

WARRANTY NOTES

- ALL RELOCATED TREES AND PALMS MUST BE GUARANTEED FOR ONE YEAR FROM THE DATE OF RELOCATION TO THEIR FINAL LOCATIONS.
- IF A TREE OR PALM DIES WITHIN THE 1-YEAR WARRANTY PERIOD, IT MUST BE REMOVED AND REPLACED AT CONTRACTOR'S EXPENSE.
- IF A TREE OR PALM PERFORMS POORLY WITHIN THE 1-YEAR WARRANTY PERIOD, IT MUST BE REMOVED AND REPLACED AT CONTRACTOR'S EXPENSE. THE DECISION TO REPLACE BASED ON POOR HEALTH IS AT THE DISCRETION OF THE LANDSCAPE ARCHITECT.
- IF A TREE OR PALM SETTLES TO AN UNHEALTHY DEPTH WITHIN THE 1-YEAR WARRANTY PERIOD, AS DEEMED BY THE BY THE LANDSCAPE ARCHITECT, IT MUST BE RAISED TO THE CORRECT GRADE AT CONTRACTOR'S EXPENSE.

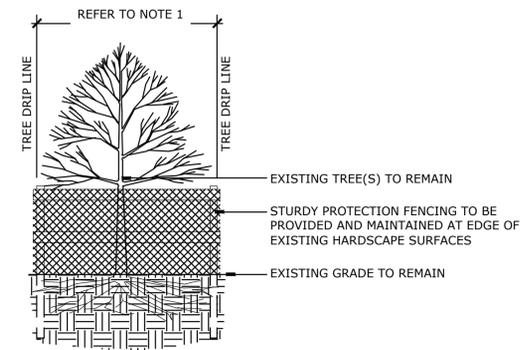

NOTE:

- DUE TO SITE CONSTRAINTS TREE PROTECTION FENCE MAY BE CONTINUOUS TO PROTECT MULTIPLE TREES. TREE PROTECTION FENCE TO BE INSTALLED AT EDGE OF EXISTING HARDSCAPE. WHERE SPACE ALLOWS TREE PROTECTION FENCE TO ALIGN WITH DRIPLINE OF TREE / PALM.
- MAINTAIN FENCE THROUGHOUT CONSTRUCTION.
- REFER TO LOCAL, STATE AND FEDERAL JURISDICTIONS AND GOVERNING BODIES/AGENCIES FOR ADDITIONAL REQUIREMENTS.

1

TREE PROTECTION FENCE

Scale: 1/4" = 1'- 0"



06.10.2024

TREE DISPOSITION NOTES

| DATE | ISSUE |
|------------|-----------------|
| 02.21.2024 | CLIENT COORD. |
| 03.13.2024 | ARCOM PRE |
| 04.01.2024 | ARCOM SUBMITTAL |
| 04.15.2024 | ARCOM UPDATE |
| 05.23.2024 | ARCOM PRES. |
| 06.10.2024 | ARCOM SUBMITTAL |

REFERENCE IMAGERY



TREE DISPOSITION SCHEDULE

| # | BOTANICAL NAME | COMMON NAME | DBH. | HT. | SPREAD | ACTION | NOTES |
|----|------------------------|-------------------|------|-----|--------|--------|--|
| 1 | NORONHIA | SAME | 6" | 24' | 18' | REMOVE | PLANT MATERIAL DOES NOT CORRESPOND WITH PROPOSED PLANT COMPOSITION |
| 2 | REMOVED | REMOVED | N/A | N/A | N/A | REMOVE | PLANT MATERIAL DOES NOT EXIST |
| 3 | DYPSIS LUTESCENS | ARECA PALM | 6" | 20' | 18' | REMOVE | PLANT MATERIAL DOES NOT CORRESPOND WITH PROPOSED PLANT COMPOSITION |
| 4 | DYPSIS LUTESCENS | ARECA PALM | 6" | 20' | 18' | REMOVE | PLANT MATERIAL DOES NOT CORRESPOND WITH PROPOSED PLANT COMPOSITION |
| 5 | DYPSIS LUTESCENS | ARECA PALM | 6" | 20' | 18' | REMOVE | PLANT MATERIAL DOES NOT CORRESPOND WITH PROPOSED PLANT COMPOSITION |
| 6 | DYPSIS LUTESCENS | ARECA PALM | 6" | 20' | 18' | REMOVE | PLANT MATERIAL DOES NOT CORRESPOND WITH PROPOSED PLANT COMPOSITION |
| 7 | DYPSIS LUTESCENS | ARECA PALM | 6" | 20' | 18' | REMOVE | PLANT MATERIAL DOES NOT CORRESPOND WITH PROPOSED PLANT COMPOSITION |
| 8 | DYPSIS LUTESCENS | ARECA PALM | 6" | 20' | 18' | REMOVE | PLANT MATERIAL DOES NOT CORRESPOND WITH PROPOSED PLANT COMPOSITION |
| 9 | VEITCHIA MERRILLII (2) | CHRISTMAS PALM | 12" | 28' | 30' | REMOVE | PLANT MATERIAL DOES NOT CORRESPOND WITH PROPOSED PLANT COMPOSITION |
| 10 | DYPSIS LUTESCENS | ARECA PALM | 30" | 20' | 18' | REMOVE | PLANT MATERIAL DOES NOT CORRESPOND WITH PROPOSED PLANT COMPOSITION |
| 11 | VIBURNUM | SAME | 4" | 12' | 18' | REMOVE | PLANT MATERIAL DOES NOT CORRESPOND WITH PROPOSED PLANT COMPOSITION |
| 12 | DYPSIS LUTESCENS | ARECA PALM | 30" | 20' | 18' | REMOVE | PLANT MATERIAL DOES NOT CORRESPOND WITH PROPOSED PLANT COMPOSITION |
| 13 | BISMARCKIA NOBILIS | BISMARCK PALM | 4" | 16' | 8' | REMOVE | PLANT MATERIAL DOES NOT CORRESPOND WITH PROPOSED PLANT COMPOSITION |
| 14 | DYPSIS LUTESCENS | ARECA PALM | 6" | 20' | 18' | REMOVE | PLANT MATERIAL DOES NOT CORRESPOND WITH PROPOSED PLANT COMPOSITION |
| 15 | DYPSIS LUTESCENS | ARECA PALM | 6" | 20' | 18' | REMOVE | PLANT MATERIAL DOES NOT CORRESPOND WITH PROPOSED PLANT COMPOSITION |
| 16 | VEITCHIA MERRILLII | CHRISTMAS PALM | 12" | 28' | 30' | REMOVE | PLANT MATERIAL DOES NOT CORRESPOND WITH PROPOSED PLANT COMPOSITION |
| 17 | DYPSIS LUTESCENS | ARECA PALM | 30" | 20' | 18' | REMOVE | PLANT MATERIAL DOES NOT CORRESPOND WITH PROPOSED PLANT COMPOSITION |
| 18 | BURSERA SIMARUBA | GUMBO LIMBO | 4" | 25' | 20' | REMOVE | PLANT MATERIAL DOES NOT CORRESPOND WITH PROPOSED PLANT COMPOSITION |
| 19 | VEITCHIA MERRILLII (2) | CHRISTMAS PALM | 12" | 28' | 30' | REMOVE | PLANT MATERIAL DOES NOT CORRESPOND WITH PROPOSED PLANT COMPOSITION |
| 20 | SCHEFFLERA | UMBRELLA TREE | 8" | 20' | 14' | REMOVE | PLANT MATERIAL DOES NOT CORRESPOND WITH PROPOSED PLANT COMPOSITION |
| 21 | SCHEFFLERA | UMBRELLA TREE | 8" | 20' | 14' | REMOVE | PLANT MATERIAL DOES NOT CORRESPOND WITH PROPOSED PLANT COMPOSITION |
| 22 | SCHEFFLERA | UMBRELLA TREE | 8" | 20' | 14' | REMOVE | PLANT MATERIAL DOES NOT CORRESPOND WITH PROPOSED PLANT COMPOSITION |
| 23 | SCHEFFLERA | UMBRELLA TREE | 8" | 20' | 14' | REMOVE | PLANT MATERIAL DOES NOT CORRESPOND WITH PROPOSED PLANT COMPOSITION |
| 24 | SCHEFFLERA | UMBRELLA TREE | 8" | 20' | 14' | REMOVE | PLANT MATERIAL DOES NOT CORRESPOND WITH PROPOSED PLANT COMPOSITION |
| 25 | SCHEFFLERA | UMBRELLA TREE | 8" | 20' | 14' | REMOVE | PLANT MATERIAL DOES NOT CORRESPOND WITH PROPOSED PLANT COMPOSITION |
| 26 | SCHEFFLERA | UMBRELLA TREE | 8" | 20' | 14' | REMOVE | PLANT MATERIAL DOES NOT CORRESPOND WITH PROPOSED PLANT COMPOSITION |
| 27 | CLUSIA GUTTIFERA | SMALL LEAF CLUSIA | 8" | 20' | 14' | REMOVE | PLANT MATERIAL DOES NOT CORRESPOND WITH PROPOSED PLANT COMPOSITION |
| 28 | DYPSIS LUTESCENS | ARECA PALM | 18" | 18' | 16' | REMOVE | PLANT MATERIAL DOES NOT CORRESPOND WITH PROPOSED PLANT COMPOSITION |
| 29 | SCHEFFLERA | UMBRELLA TREE | 8" | 20' | 14' | REMOVE | PLANT MATERIAL DOES NOT CORRESPOND WITH PROPOSED PLANT COMPOSITION |
| 30 | DYPSIS LUTESCENS | ARECA PALM | 18" | 18' | 16' | REMOVE | PLANT MATERIAL DOES NOT CORRESPOND WITH PROPOSED PLANT COMPOSITION |

SEAL (S TYLER NIELSEN - LA6667067)



06.10.2024

TREE DISPOSITION SCHEDULE

| DATE | ISSUE |
|------------|-----------------|
| 02.21.2024 | CLIENT COORD. |
| 03.13.2024 | ARCOM PRE |
| 04.01.2024 | ARCOM SUBMITTAL |
| 04.15.2024 | ARCOM UPDATE |
| 05.23.2024 | ARCOM PRES. |
| 06.10.2024 | ARCOM SUBMITTAL |