


MARIO F. NIEVERA

State of Florida
Landscape Architect
Registration No.
6666856

HARDSCAPE PLAN
VILLA VANILLA
346 SEASPRAY AVENUE, PALM BEACH, FLORIDA

SCALE: 1/8" = 1'-0"



MAY 24 2024
MAY 09 2024

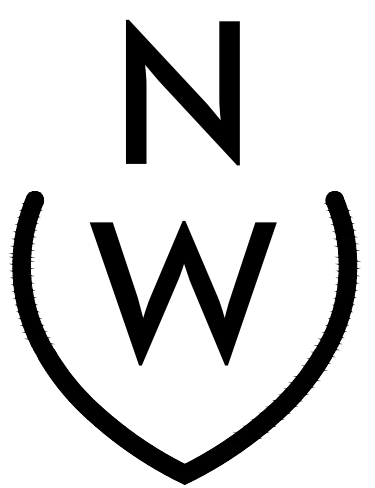

NIEVERA WILLIAMS
DESIGN

625 North Flagler Drive
Suite 502
West Palm Beach, Florida
33480
P: 561-659-2820
F: 561-659-2113


NIEVERAWILLIAMS.COM

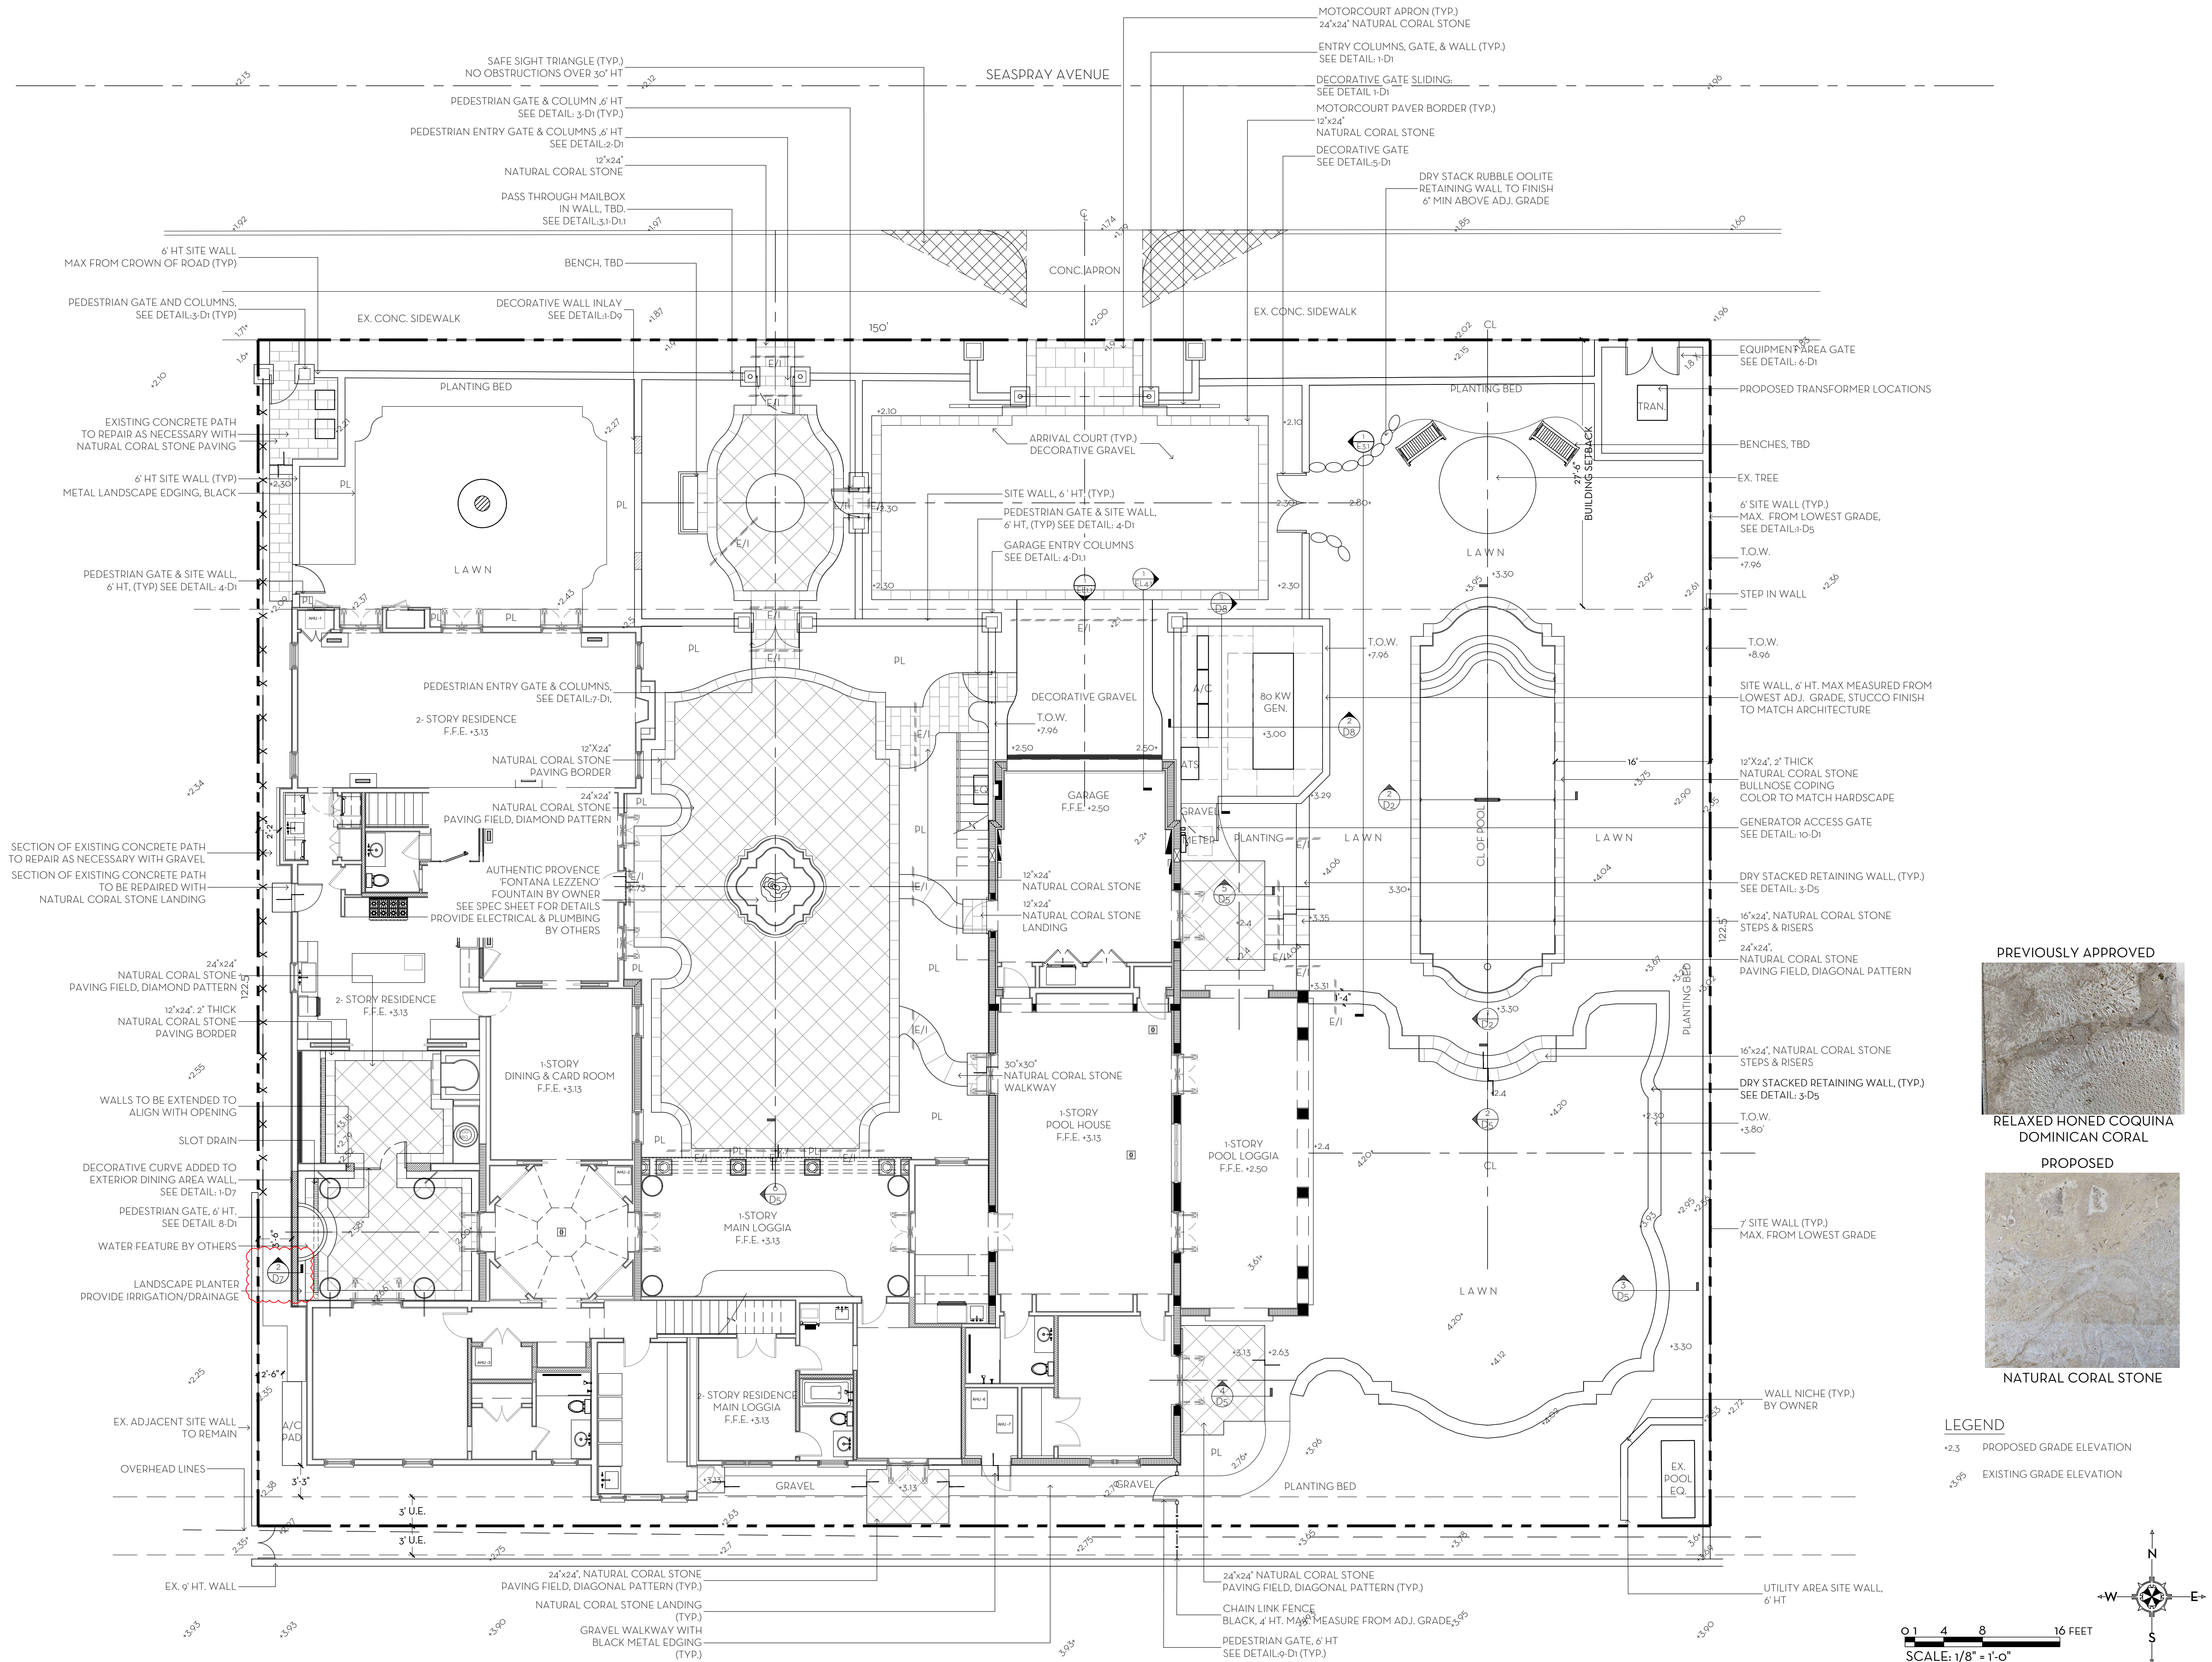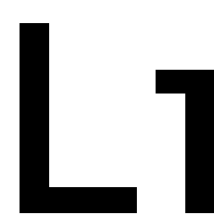

State of Florida
Landscape Architect
Registration No.
6666856

346 SEASPRAY AVENUE, PALM BEACH, FLORIDA

MAY 24 2024
MAY 09 2024

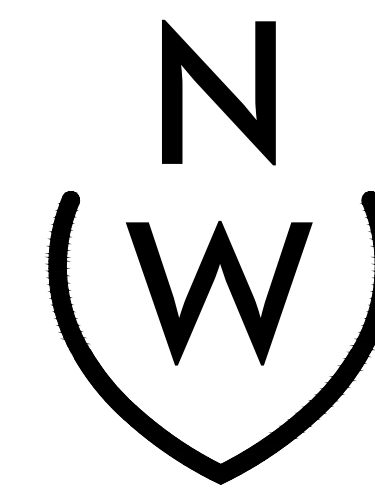

625 North Flagler Drive
Suite 502
West Palm Beach, Florida
33480
P: 561-659-2820
F: 561-659-2113

D7

NOTE:
FOUNTAIN PROVIDED BY OWNER
PROVIDE ELECTRICAL & PLUMBING
PRIOR TO INSTALLATION

