




Worth Avenue Elevation, (Proposed Rendering)

215 Worth Avenue

ARCOM NUMBER : ARC-23-08
FINAL SUBMISSION

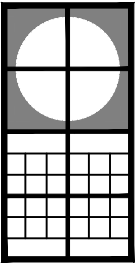

Jerome
Baumoehl
Architect,
Incorporated


205 Worth Avenue
Suite 311
Palm Beach,
Florida 33480
Phone : (561) 689 2000



Interior Improvements and Storefront Modifications for:
Hamilton Jewelers
215 Worth Avenue
Palm Beach, Florida 33480


23			
DATE	DESCRIPTION	DATE	DESCRIPTION
05/01/23	PREL SUBMITTAL FOR ARCOM		
05/01/23	SECOND SUBMITTAL FOR ARCOM		
05/01/23	FINAL SUBMITTAL FOR ARCOM		
05/01/23			



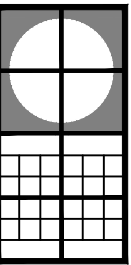


Jerome
Baumohl
Architect,
Incorporated

205 Worth Avenue
Suite 317
Palm Beach,
Florida 33480
Phone : (561) 689 2000

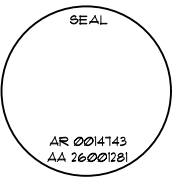

Interior Improvements and Storefront Modifications for:
Hamilton Jewelers
215 Worth Avenue
Palm Beach, Florida 33480

23-.....			
04/01/23	FIRST SUBMITTAL FOR ARCOM	05/01/23	SECOND SUBMITTAL FOR ARCOM
05/01/23	SECOND SUBMITTAL FOR ARCOM	05/01/23	FINAL SUBMITTAL FOR ARCOM
05/01/23			

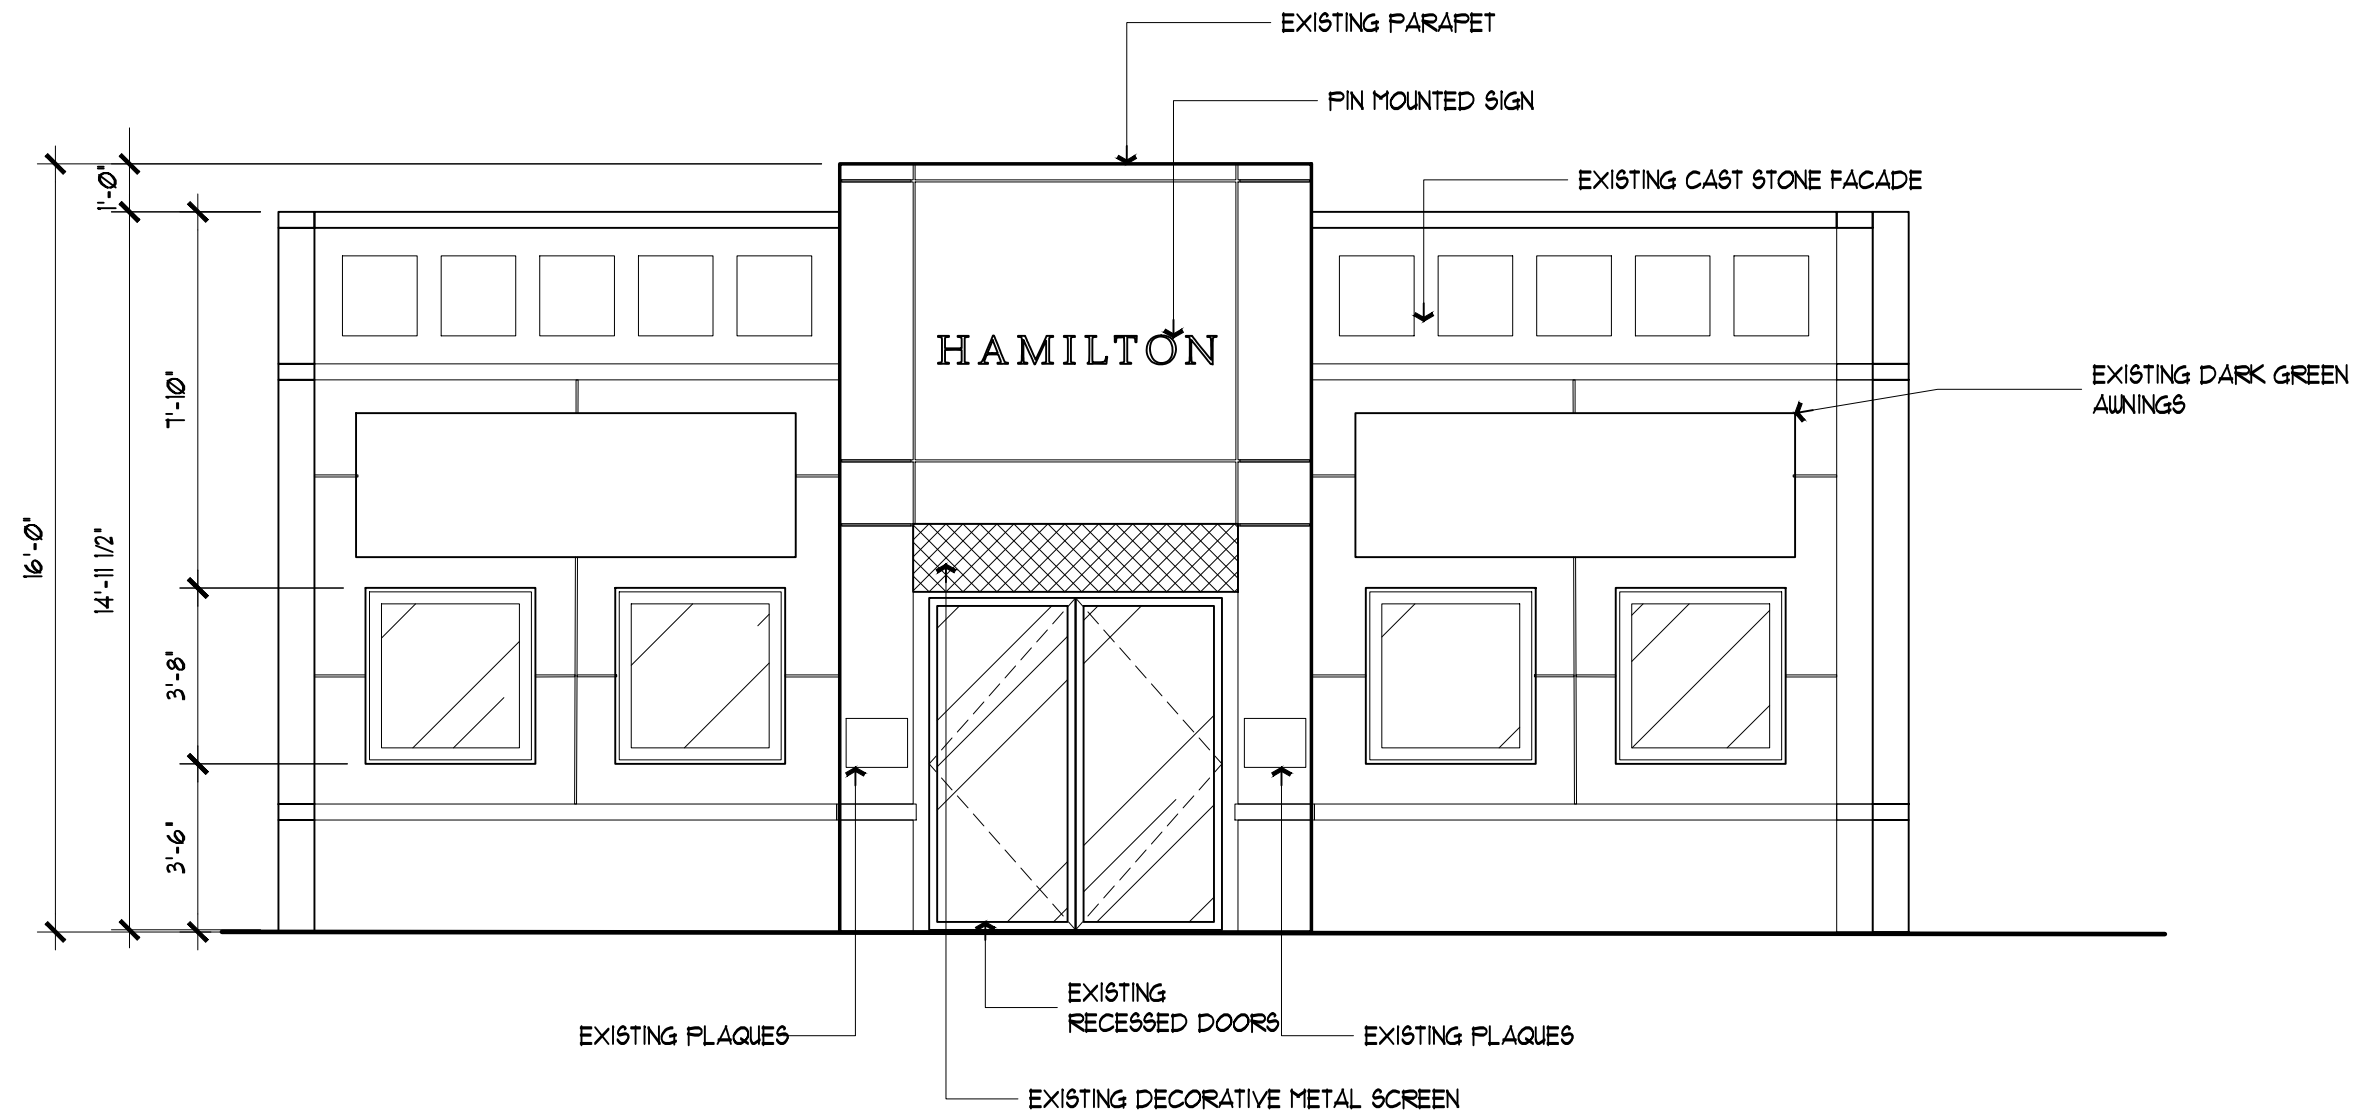

Worth Avenue Building Elevation, (Existing)

1/4"=1'-0"
ELEVATION SHOWN FROM WORTH AVENUE

ARCOM NUMBER : ARC-23-08
FINAL SUBMISSION