



DEPARTMENT OF THE ARMY
U.S. ARMY CORPS OF ENGINEERS, JACKSONVILLE DISTRICT
701 SAN MARCO BOULEVARD
JACKSONVILLE, FL 32207-8915

Programs and Project Management Division
Water Resources Branch

August 5, 2024

Ms. Patricia Strayer
Town Engineer
Town of Palm Beach
951 Okeechobee Road, Suite A
West Palm Beach, FL 33401

Dear Ms. Strayer:

The Jacksonville District, U.S. Army Corps of Engineers (Corps) is preparing to initiate a maintenance dredging event for Palm Beach Harbor. The contract is scheduled to be awarded in November 2024. The dredged material will be placed on the permitted beach disposal area located within the Town of Palm Beach, immediately south of the Lake Worth Inlet's south jetty. The beach placement work may start as early as January 2025 but is anticipated no later than March 2025, and will be completed by April 30, 2025. Any additional dredge material will be placed in the Near Shore Placement Area (NSPA) after April 30, 2025. The Contractor is anticipated to operate marine and shore-based equipment 24 hours a day / 7 days a week. The Corps requests approval from the Town Council for the Contractor to stage within the Town of Palm Beach's jurisdictional limits of Lake Worth Lagoon. In addition, a construction staging area is planned immediately south of Lake Worth Inlet, along the south jetty. The work areas are shown on the attached figures from the project's plans and circled for your ease of reference.

The Corps is requesting variance on the following Town Code of Ordinances for the proposed work:


- Section 42-198 – prohibits operation of equipment or machinery during winter, Sundays, and legal holidays
- Section 42-199 – prohibits work between 5:00 pm and 8:00 am
- Sections 42-226 through 229 – regulates noise, equipment operation, and work hours and the standard Town "stand down for the season" requirement


If you have any further questions or need any additional information, please feel free to contact the undersigned at 904-232-2132.

Sincerely,

Chris McNees

M. Chris McNees
Project Manager

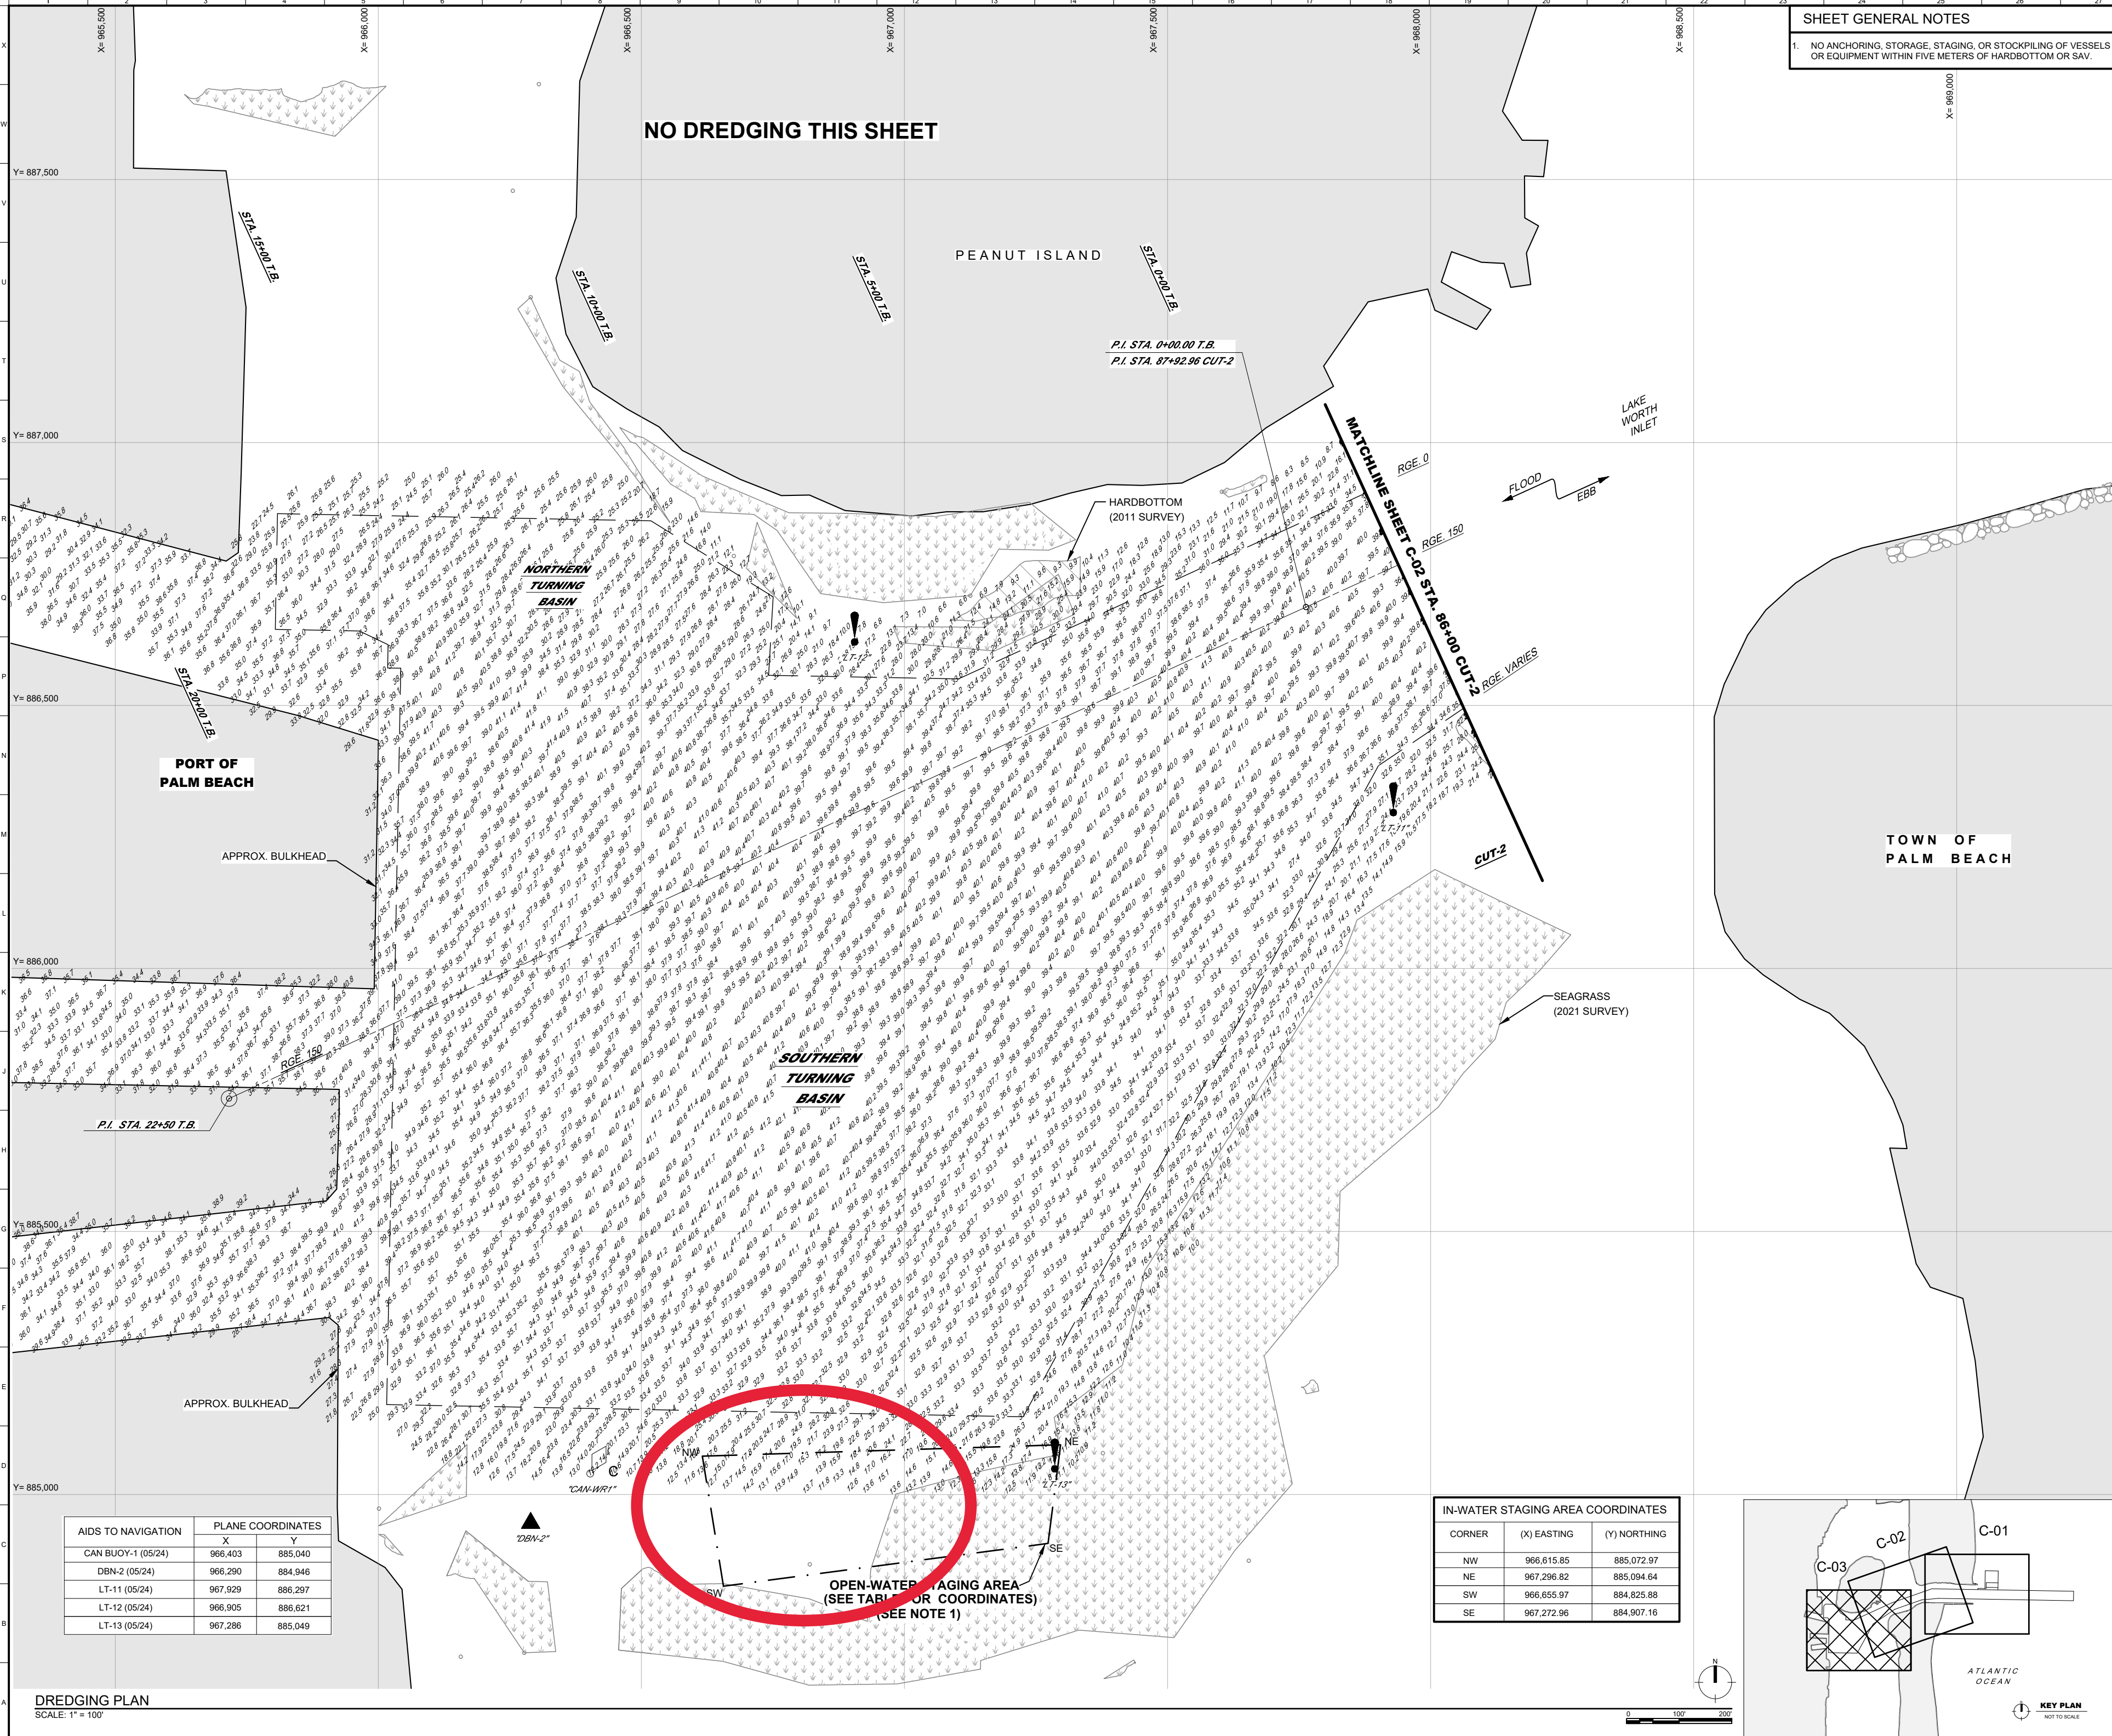

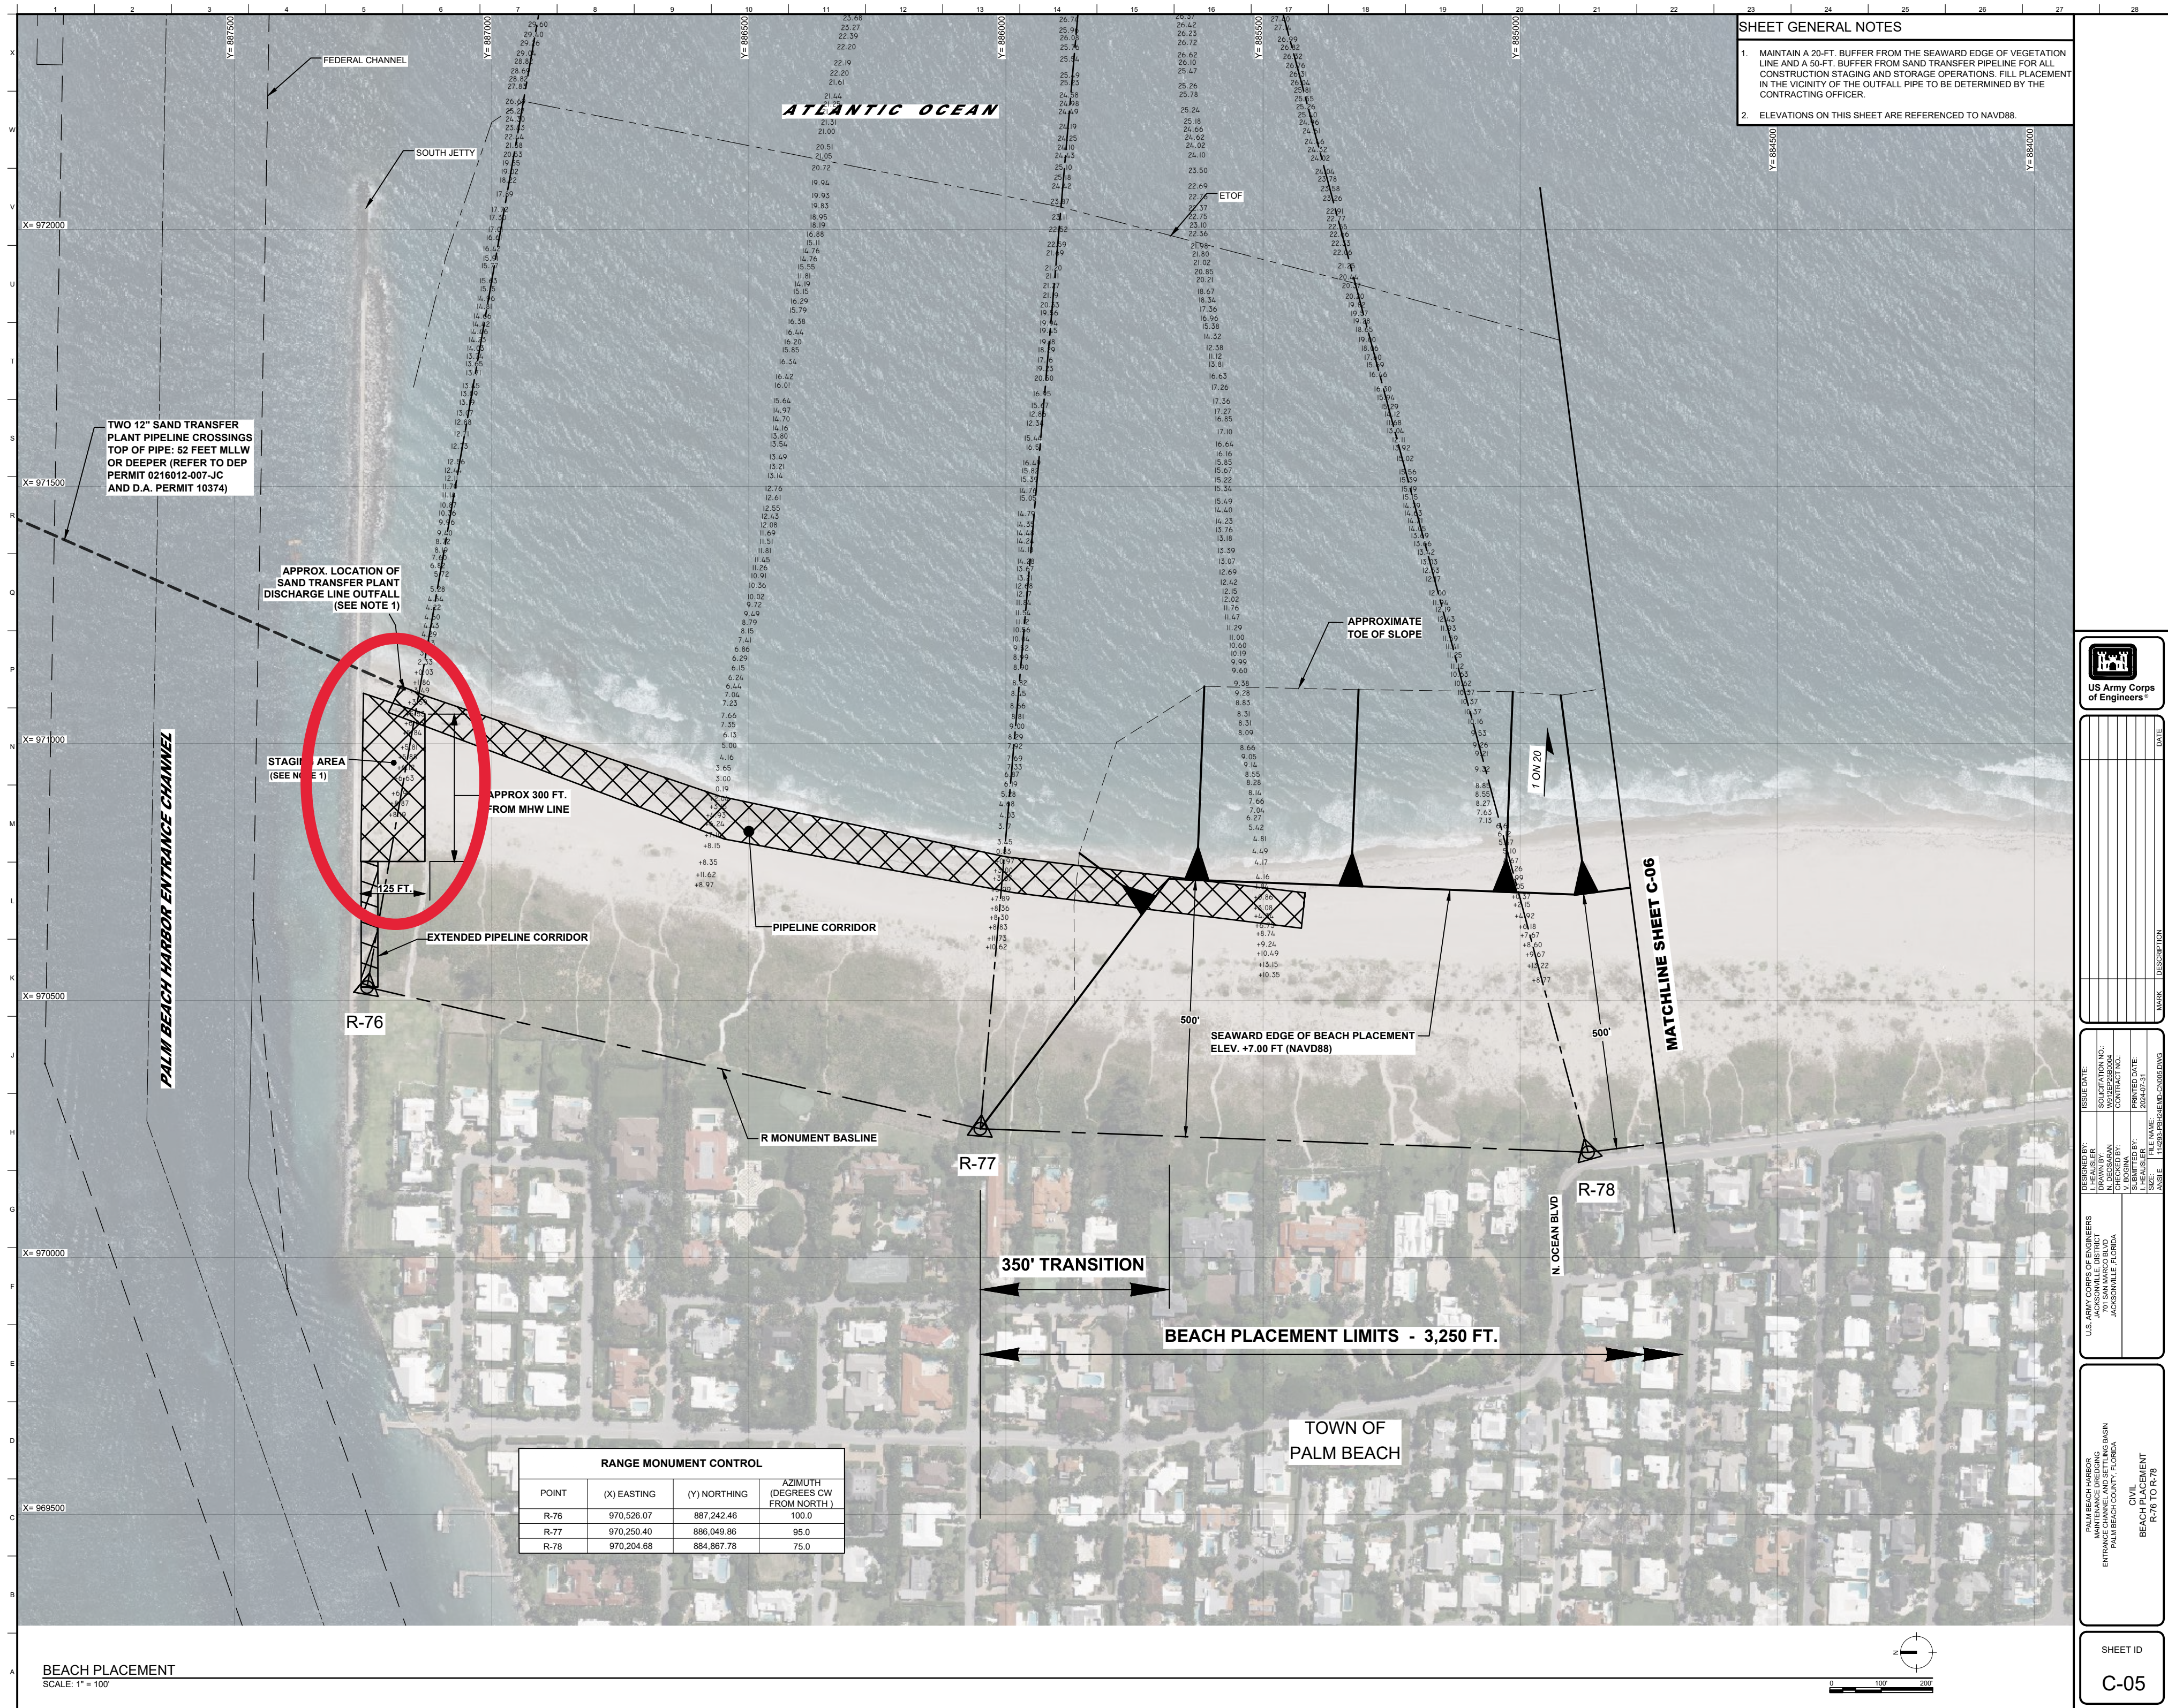

RANGE MONUMENT CONTROL			
POINT	(X) EASTING	(Y) NORTHING	AZIMUTH (DEGREES CW FROM NORTH)
R-76	970,526.07	887,242.46	100.0
R-77	970,250.40	886,049.86	95.0
R-78	970,204.68	884,867.78	75.0

BEACH PLACEMENT

SCALE: 1" = 100'

SCALE: 1" = 100'



US Army Corps
of Engineers®

[illegible]

U.S. ARMY CORPS OF ENGINEERS JACKSONVILLE DISTRICT 701 SAN MARCO BLVD JACKSONVILLE, FLORIDA	DESIGNED BY: DRAWN BY: CHECKED BY: SUBMITTED BY: THEAUSLER SUSAN F 11293, 2BH/2-MD-CN005 DWG	SOLICITATION NO.: W912EP280004 CONTRACT NO.: V BQINA PRINTED DATE: 2024-07-31	ISSUE DATE:
--	--	--	-------------

**PALM BEACH HARBOR
MAINTENANCE DREDGING
ENTRANCE CHANNEL AND SETTLING BASIN
PALM BEACH COUNTY, FLORIDA**

SHEET ID

C-05

BCOES