


SITE LIGHTING DESIGN SCOPE

LT.1.1

Final Submittal

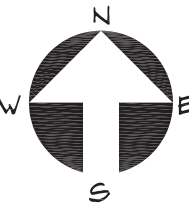

Project no: 2953  
Date: 2024.10.07  
Drawn by: Flux Studio  
Project Manager: FC

Revisions:

THESE DRAWINGS ARE FOR THE EXCLUSIVE USE OF SPINAOROURKE + PARTNERS, INC. AND MAY NOT BE DUPLICATED, REPRODUCED OR USED IN ANY MANNER WITHOUT THE EXPRESS WRITTEN CONSENT OF SPINAOROURKE + PARTNERS, INC. ALL RIGHTS RESERVED

The Society of the Four Arts -  
John E. Rovensky Building  
100 Four Arts Plaza, Palm Beach, FL 33480




**SPINAOROURKE**  
+ PARTNERS  
Architecture • Interior Design  
Keith M. Spina # AN13419

285 Banyan Blvd  
West Palm Beach  
Florida 33401  
561.684.6844  
spinaorourke.com  
FL Lic # RA00002399

120 Broadway  
20th Floor  
New York, NY  
212.779.8900  
beyerblinderbelle.com



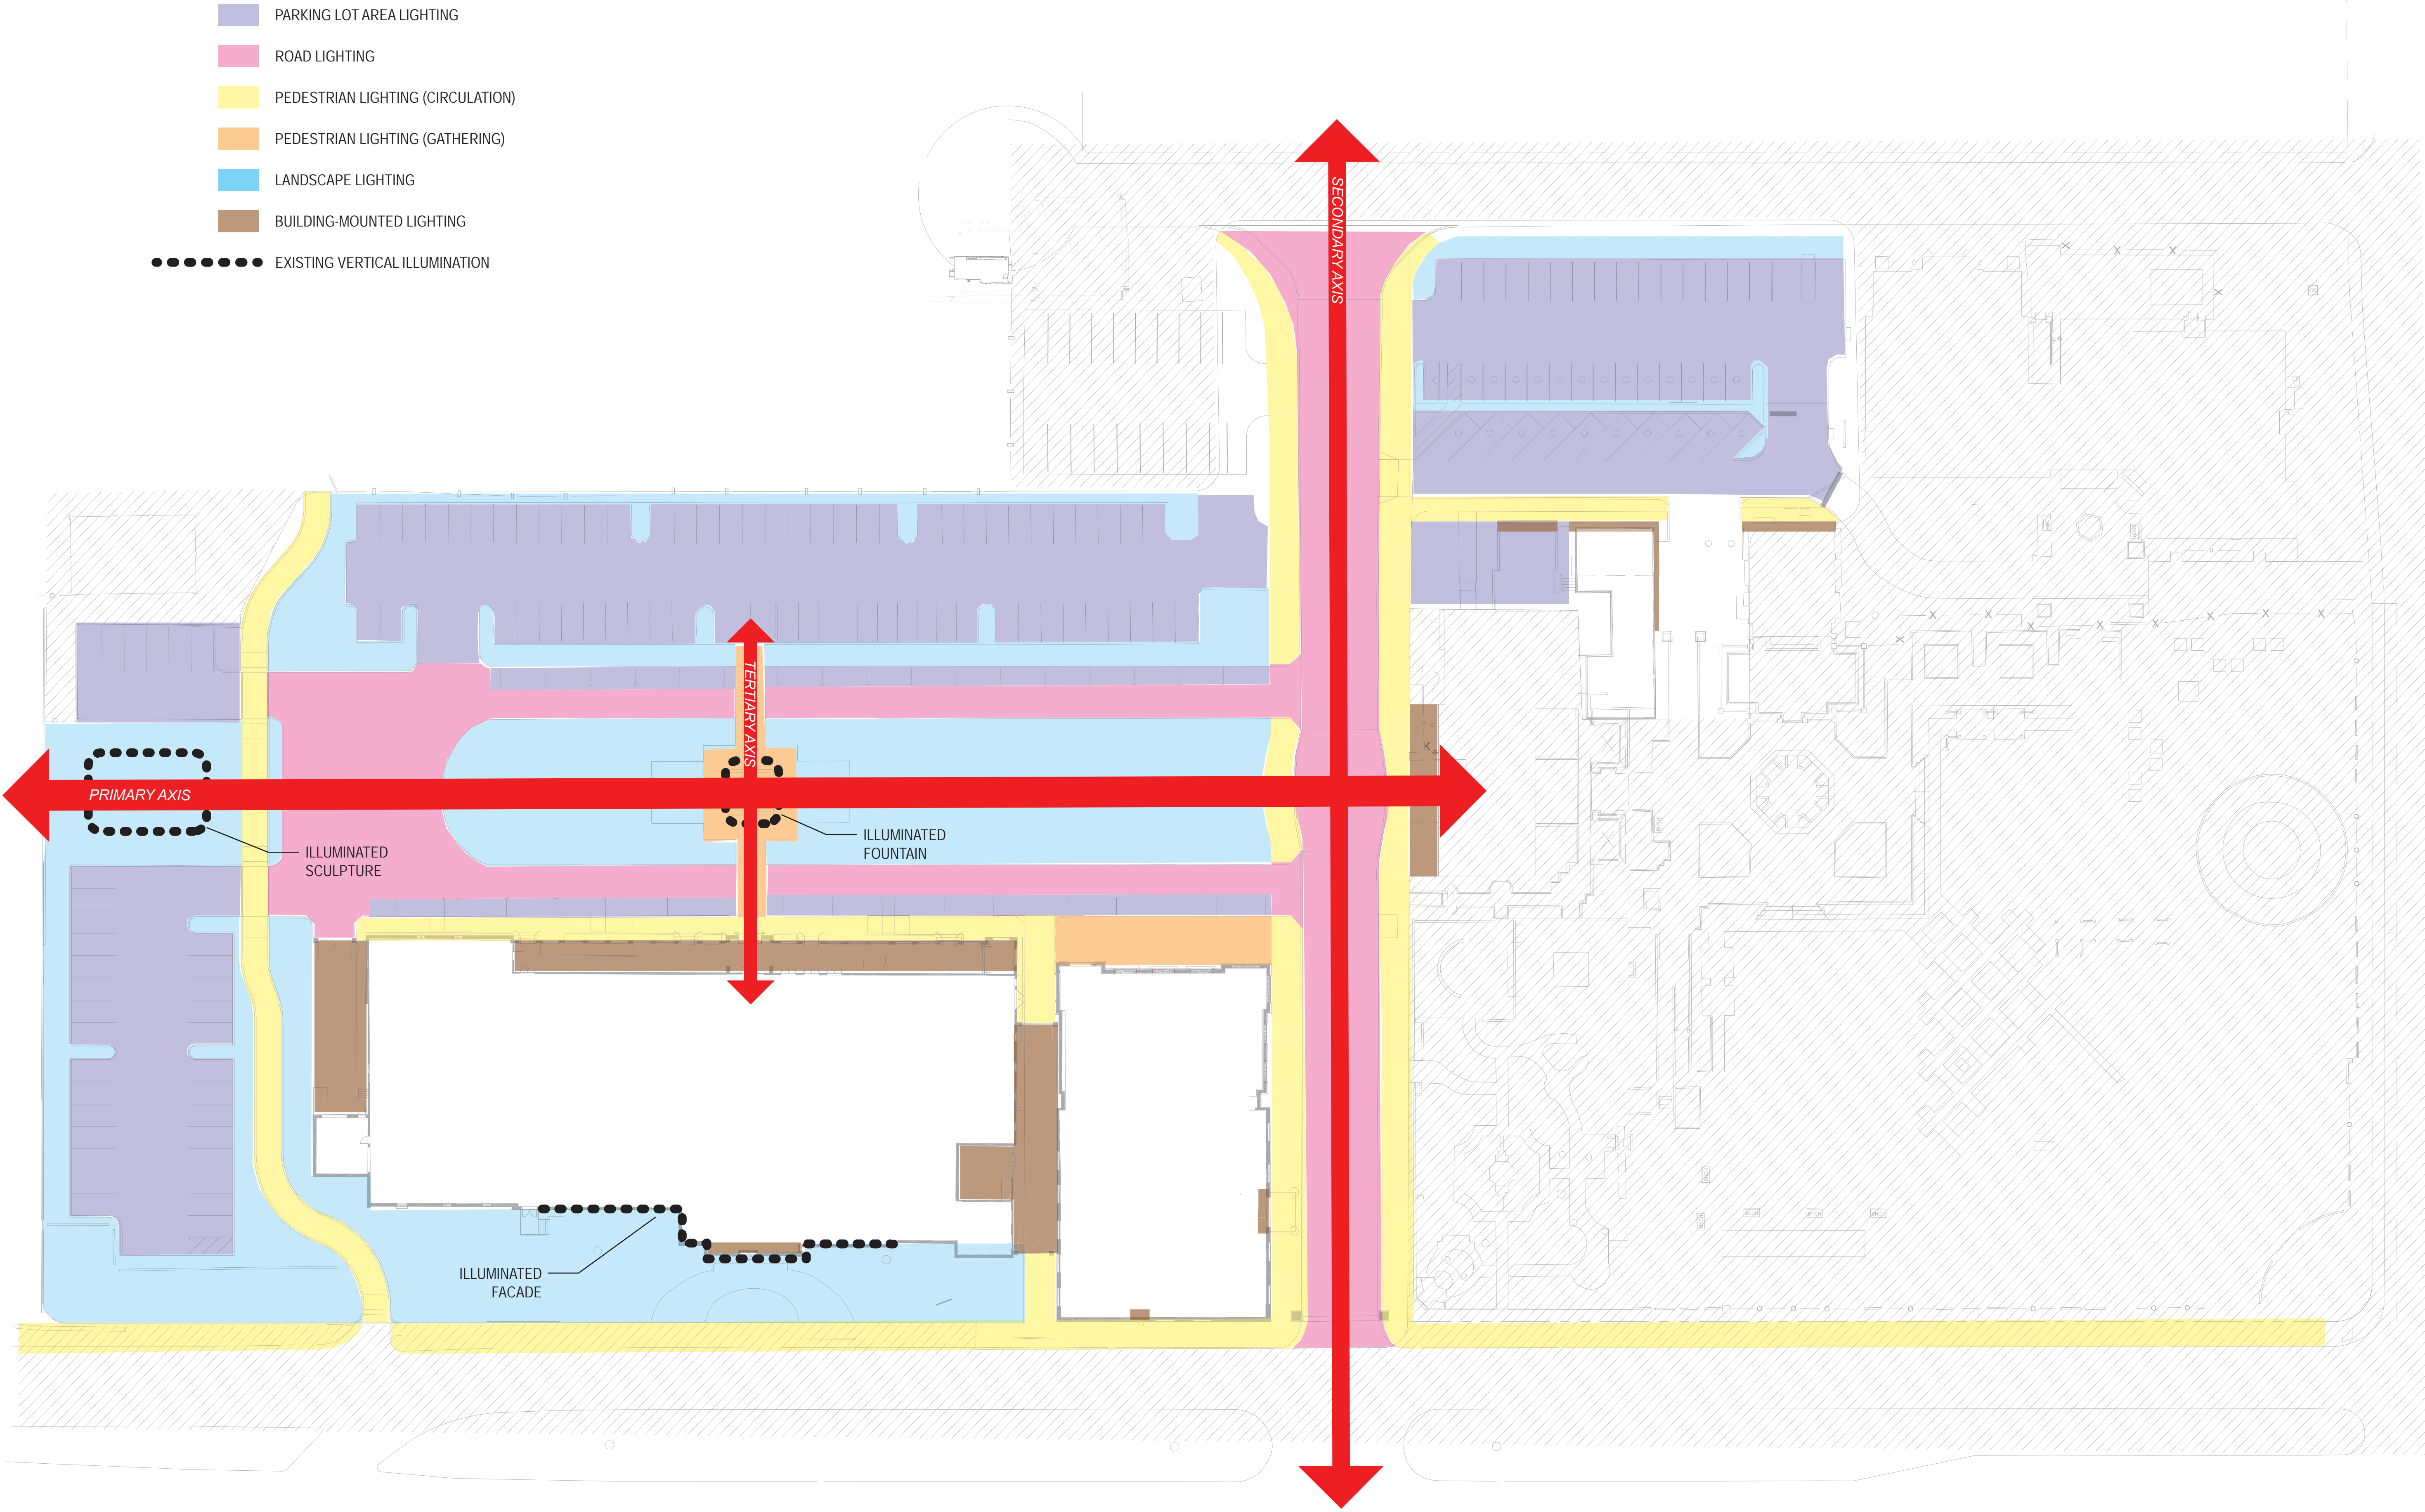

120 Broadway  
20th Floor  
New York, NY  
212 778 2800  
beyerblinderbelle.com

285 Banyan Blvd  
West Palm Beach  
Florida 33401  
561.684.6844  
spinaorourke.com  
FL Lic # RA00002399


**SPINAOROURKE**  
+ PARTNERS  
Architecture • Interior Design  
Keith M. Spina # AY13419

*The Arts*  
**The Society of the Four Arts -  
John E. Rovensky Building**  
100 Four Arts Plaza, Palm Beach, FL 33480

THESE DRAWINGS ARE FOR THE  
EXCLUSIVE USE OF SPINA OROURKE +  
PARTNERS, INC. AND MAY NOT BE  
DUPLICATED, REPRODUCED OR USED IN  
ANY MANNER WITHOUT THE EXPRESS  
WRITTEN CONSENT OF SPINA OROURKE  
+ PARTNERS, INC. ALL RIGHTS RESERVED

Revisions:

Project no: 2953  
Date: 2024.10.07  
Drawn by: Flux Studio  
Project Manager: FC

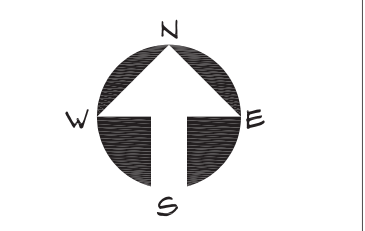

**LT.1.2**  
Final Submittal

SITE LIGHTING CONCEPT DIAGRAM





120 Broadway  
20th Floor  
New York, NY  
212 778-2890  
beyerblinderbelle.com

285 Banyan Blvd  
West Palm Beach  
Florida 33401  
561.684.6844  
spinaorourke.com  
FL Lic # RA00002399


**SPINAOROURKE**  
+ PARTNERS  
Architecture • Interior Design  
Kath M. Spina # AY13419

The SFA  
**The Society of the Four Arts -  
John E. Rovensky Building**  
100 Four Arts Plaza, Palm Beach, FL 33480

THESE DRAWINGS ARE FOR THE  
EXCLUSIVE USE OF SPINAOROURKE +  
PARTNERS, INC. AND MAY NOT BE  
DUPLICATED, REPRODUCED OR USED IN  
ANY MANNER WITHOUT THE EXPRESS  
WRITTEN CONSENT OF SPINAOROURKE  
+ PARTNERS, INC. ALL RIGHTS RESERVED

Revisions:

Project no: 2953  
Date: 2024.10.07  
Drawn by: Flux Studio  
Project Manager: FC

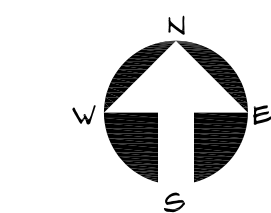

**LT.1.3**  
Final Submittal

EXISTING SITE LIGHTING




TOWN OF PALM BEACH EXTERIOR LIGHTING REQUIREMENTS - COMPLIANCE NOTES

1. LIGHT FIXTURE CUT SHEETS AND LIGHTING LOCATIONS ARE SHOWN BELOW.
2. PARKING LOT LIGHTING CONSISTS OF COLUMN TOP FIXTURES SO IT IS EXEMPT FROM REQUIREMENT THAT SOURCES OF ILLUMINATION SHOULD NOT BE VISIBLE FROM OUTSIDE THE PROPERTY LINE.
3. N/A. LED LIGHTING ONLY
4. PARKING LOT LIGHTING DOES NOT EXCEED 8 FOOTCANDLES. TOTAL WATTAGE OF ALL PARKING LOT AREAS SHOWN IS BELOW 3000 WATTS.
5. N/A. LED LIGHTING ONLY
6. N/A. LED LIGHTING ONLY
7. N/A. LED LIGHTING ONLY
8. QUANTITY OF LANDSCAPE LIGHTING FIXTURES DOES NOT EXCEED 150 PER ACRE.
9. MINIMAL DECORATIVE WALL-MOUNTED FIXTURES ARE USED. SECURITY LIGHTING IS FULLY SHIELDED AND NOT VISIBLE OUTSIDE THE PROPERTY LINE.
10. LIGHT SPILL OUTSIDE PROPERTY LINES DOES NOT EXCEED 0.5 FOOTCANDLES. PARKING LOT LIGHTING IS DIRECTED TOWARD THE GROUND AND DOES NOT CREATE GLARE FOR ABUTTING PROPERTIES OR PASSERSBY.
11. SHIELDED WALL-PACKS AT LOADING DOCK, ALLEY, AND EQUIPMENT YARD ARE CONCEALED BEHIND GATES AND NOT VISIBLE OUTSIDE THE PROPERTY LINE.
12. N/A. LED LIGHTING ONLY
13. ALL PARKING LOT LIGHTING IS 4000K.
14. GROUND-MOUNTED LIGHT FIXTURES CONSIST OF DECORATIVE PATH LIGHTS IN LANDSCAPE AT O'KEEFFE BUILDING ARCADE, AND IN-GRADE UPLIGHTS NOT VISIBLE FROM OUTSIDE THE PROPERTY LINE.

NOTE: EXCEPT FOR BUILDING-MOUNTED FIXTURES AT LOADING DOCK, CALCULATIONS INCLUDE POLE-MOUNTED FIXTURES ONLY. MOUNTING HEIGHT FOR ALL POLE-MOUNTED FIXTURES = 12'-0"

CALCULATION SUMMARY

LOCATION	FIXTURE QTY.	TOTAL AREA (SQ.FT.)	TOTAL LOAD (WATTS)	CALCULATION TYPE	UNITS	AVG.	MAX.	MIN.	AVG/MIN	MAX/MIN
WEST CAMPUS - SOUTHWEST PARKING LOT	7	9,930	560	ILLUMINANCE	FC	2.3	6.8	0.2	11.3	34
WEST CAMPUS - NORTH PARKING LOT	11	20,635	880	ILLUMINANCE	FC	1.6	6.4	0.1	16.4	64
WEST CAMPUS - NORTHWEST PARKING LOT	2	2,620	160	ILLUMINANCE	FC	2.6	5.7	0.1	26.6	57
EAST CAMPUS - PARKING LOT	9	15,111	720	ILLUMINANCE	FC	2.3	7.6	0.1	23.1	76
PARKING LOTS - TOTAL	27	48,296	2320	ILLUMINANCE	FC	2	7.6	0.1	20	76
WEST CAMPUS - DRIVEWAY	20	21,407	1600	ILLUMINANCE	FC	2.3	5.7	0.7	3.2	8.1
WEST CAMPUS - FOUR ARTS PLAZA	14	14,495	1120	ILLUMINANCE	FC	2.3	3.7	0.8	2.8	4.6
ROADS - TOTAL	34	35,902	2720	ILLUMINANCE	FC	2.3	5.7	0.7	3.3	8.1
WEST CAMPUS - LAKE TRAIL	N/A	3,608	N/A	ILLUMINANCE	FC	1.1	5.0	0.1	12	50
WEST CAMPUS - O'KEEFFE SIDEWALK	N/A	1,554	N/A	ILLUMINANCE	FC	1.2	2.3	0.9	1.3	2.6
WEST CAMPUS - PEDESTRIAN PLAZA	N/A	3,248	N/A	ILLUMINANCE	FC	2.3	3	1.8	1.3	1.7
WEST CAMPUS - CHILDREN'S PLAZA	N/A	1,593	N/A	ILLUMINANCE	FC	1.0	1.7	0.6	1.7	2.8
WEST CAMPUS - FAP WEST SIDEWALK	N/A	2,883	N/A	ILLUMINANCE	FC	2.4	3.9	0.8	3.0	4.9
WEST CAMPUS - FAP EAST SIDEWALK	N/A	2,182	N/A	ILLUMINANCE	FC	2.0	3.0	0.5	3.9	6.0
EAST CAMPUS - SIDEWALK	N/A	580	N/A	ILLUMINANCE	FC	0.3	1.6	0.1	3.4	16
SIDEWALKS - TOTAL	N/A	15,648	N/A	ILLUMINANCE	FC	1.5	5.0	0.1	15	50
LOADING DOCK	N/A	1,540	148	ILLUMINANCE	FC	6.3	15.3	0.9	7	17

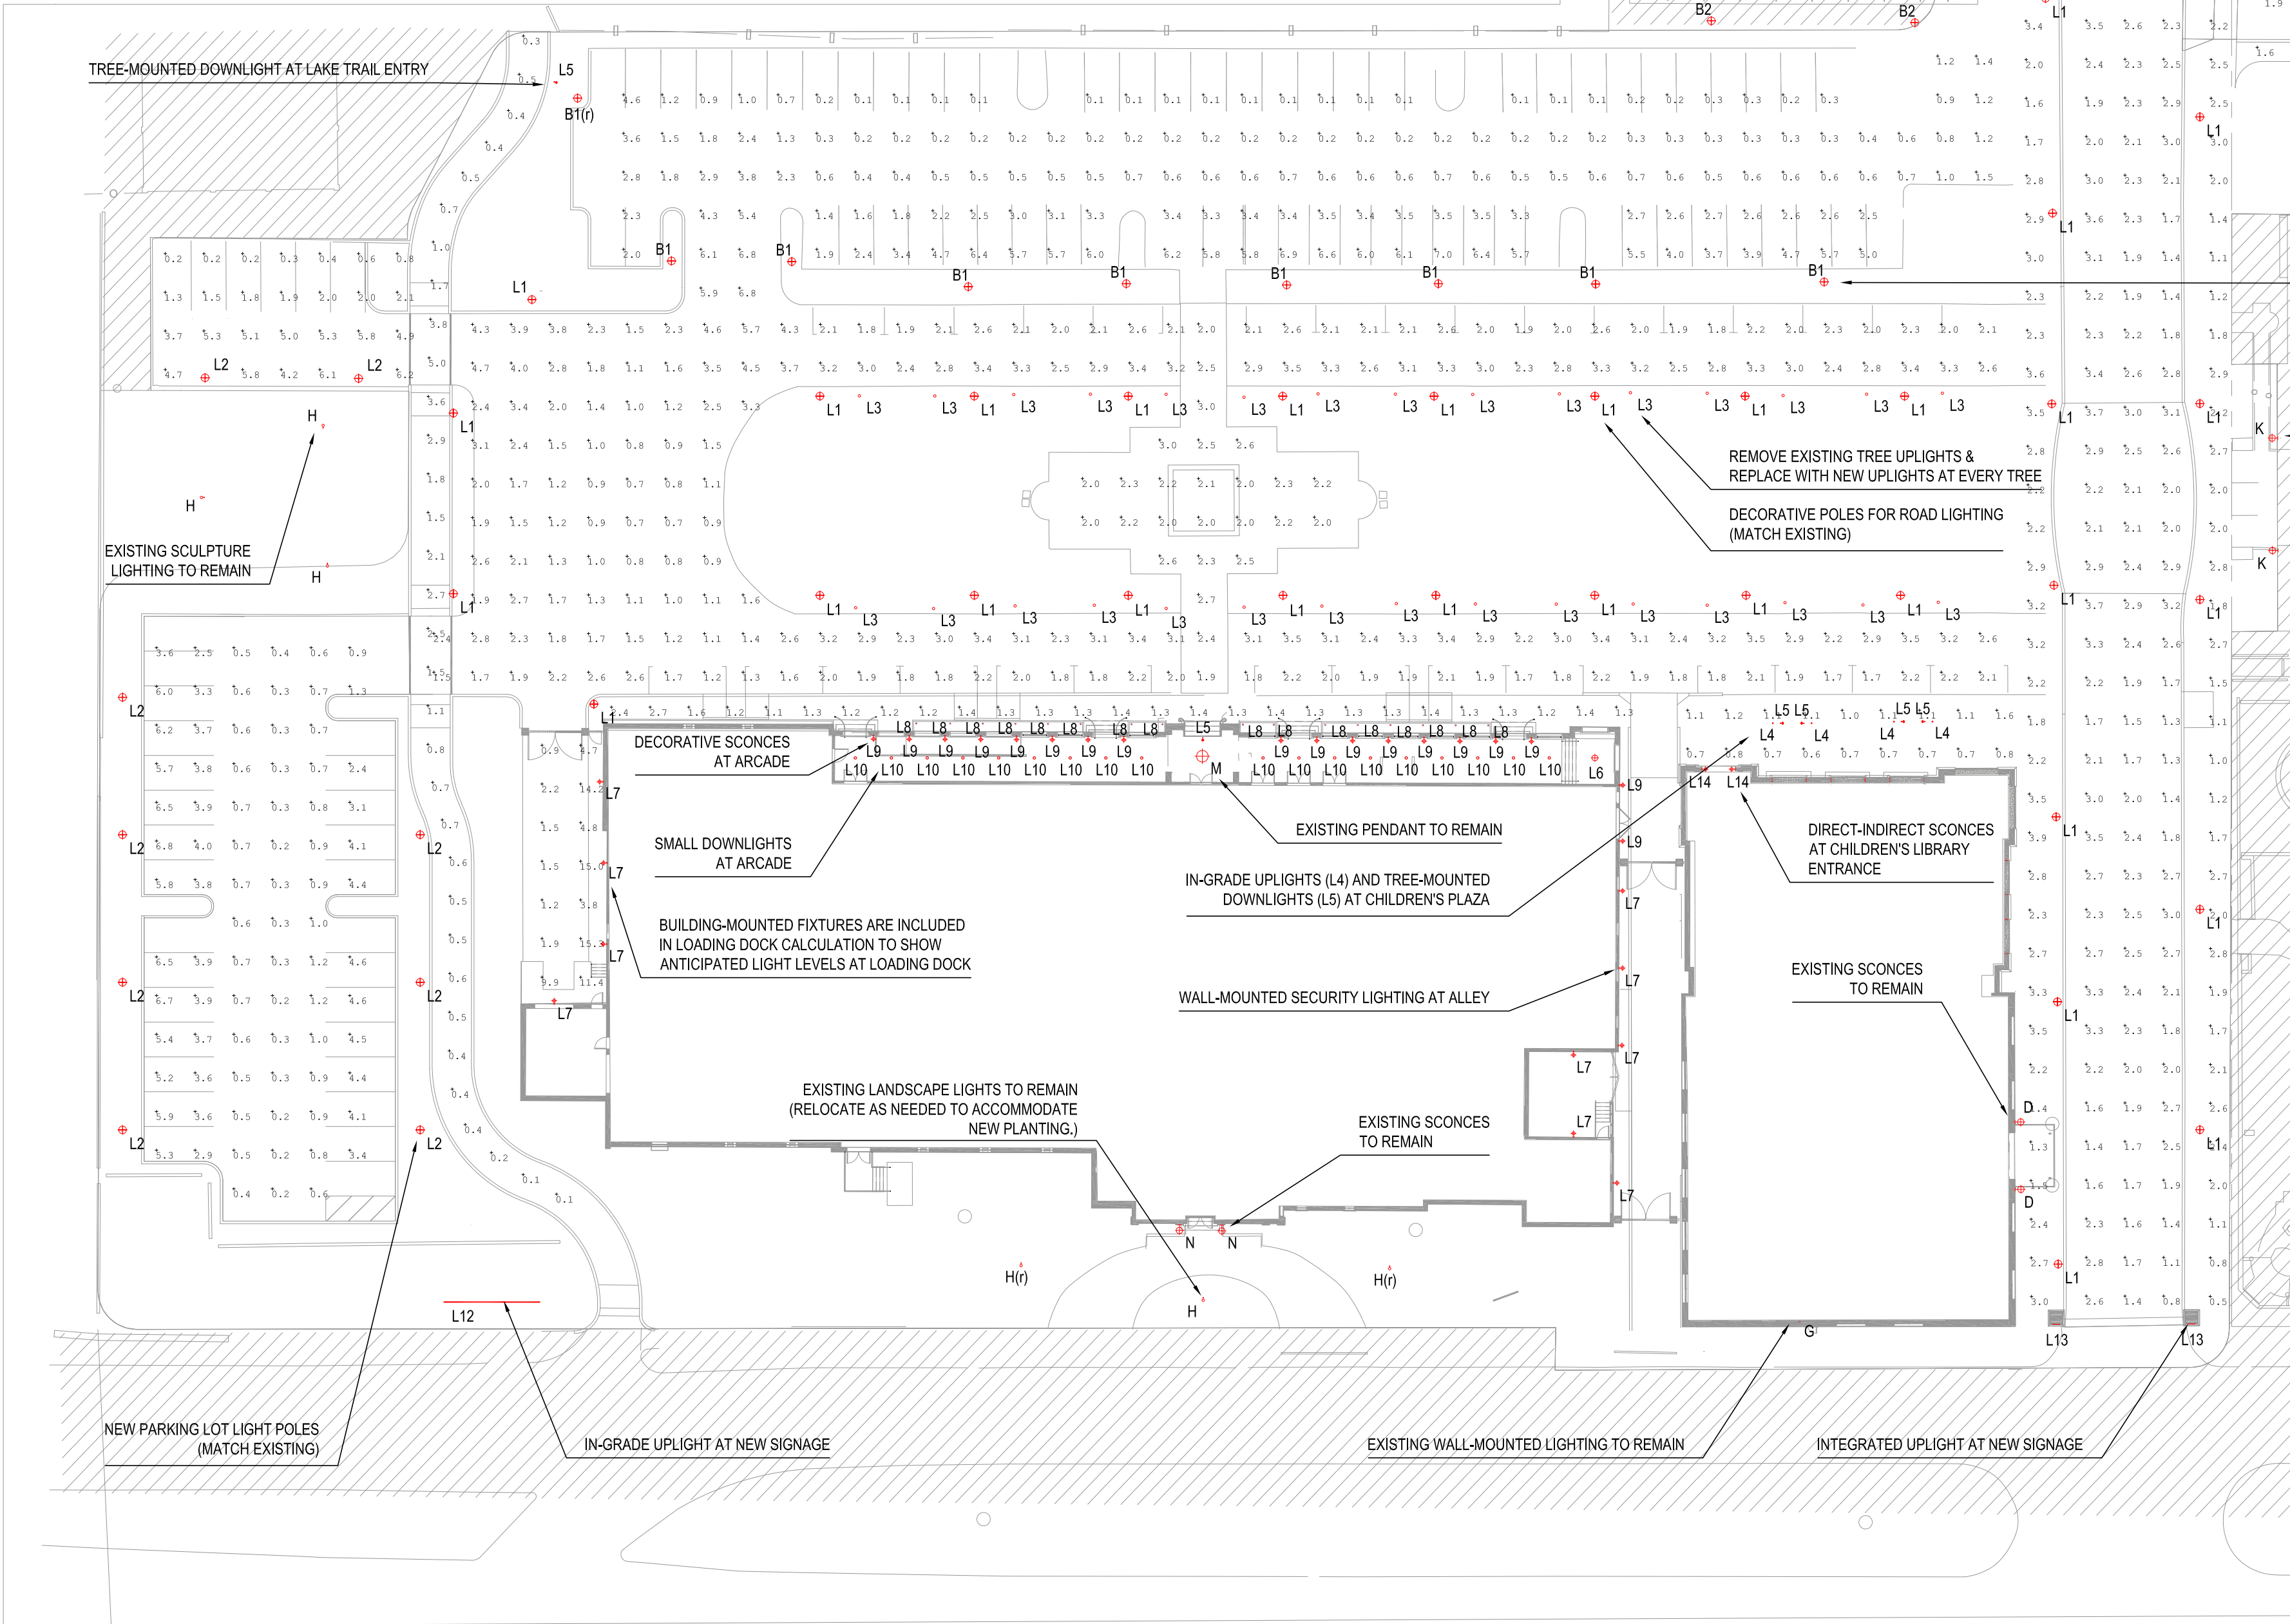

EXISTING LIGHT POLES TO REMAIN



EXISTING MUNICIPAL STREET LIGHT TO REMAIN

EXISTING LIGHT POLES TO BE RELOCATED

DECORATIVE SCONCES AT SHADE HOUSE

EXISTING SCONCES TO REMAIN

EXISTING LANTERNS TO REMAIN

EXISTING LIGHT POLES TO REMAIN

EXISTING SCONCES TO REMAIN

LIGHT FIXTURE SCHEDULE

FIXTURE TYPE	LIGHT SOURCE	VOLTAGE (V)	SYSTEM POWER (W/un, ft, sf)	OUTPUT (lm)	OPTICS	CRI	CCT (K)	CONTROL TYPE	MANUFACTURER PRODUCT	DESCRIPTION	
B1	LED (INTEGRAL DRIVER)	120-277	80	W/un	7000	TYPE III	70	4000	0-10V	BEACON WIN40-AC-36NB-80-4K-UNV-DIR3-PT-SPK-SBT	EXISTING POLE-MOUNTED AREA LIGHT AT PARKING LOTS. EXISTING TO REMAIN.
B1 POLE					N/A				BEACON RSA-B-FLAK-S-12-40-B	12'-0" EXISTING LIGHT POLE AT PARKING LOTS. EXISTING TO REMAIN.	
B2	LED (INTEGRAL DRIVER)	120-277	80	W/un	7000	TYPE IV	70	4000	0-10V	BEACON WIN40-AC-36NB-80-4K-UNV-DIR4-PT-SPK-SBT	EXISTING POLE-MOUNTED AREA LIGHT AT PARKING LOTS. EXISTING TO REMAIN.
B2 POLE					N/A				BEACON RSA-B-FLAK-S-12-40-B	12'-0" EXISTING LIGHT POLE AT PARKING LOTS. EXISTING TO REMAIN.	
L1	LED (INTEGRAL DRIVER)	120-277	80	W/un	7000	TYPE V	70	4000	0-10V	BEACON WIN40-AC-36L-80-4K-UNV-DIR5-PT-SPK-BLT	12'-0" PEDESTRIAN LIGHT POLE. MATCH EXISTING (TYPE B) WITH MODIFIED OPTICS.
L1 POLE					N/A				BEACON RSA-B-FLAK-S-12-40-B	12'-0" LIGHT POLE AT PARKING LOTS. MATCH EXISTING.	
L2	LED (INTEGRAL DRIVER)	120-277	80	W/un	7000	TYPE III	70	4000	0-10V	BEACON WIN40-AC-36NB-80-4K-UNV-DIR3-PT-SPK-SBT	12'-0" PEDESTRIAN LIGHT POLE. MATCH EXISTING (TYPE B).
L2 POLE					N/A				BEACON RSA-B-FLAK-S-12-40-B	12'-0" LIGHT POLE AT PARKING LOTS. MATCH EXISTING.	
L3	LED (REMOTE DRIVER)	24VDC	10	W/un	690	14"	85	3000	0-10V	FILIX RDT100-TM-H-30-SP-24-XX(FEED CABLE LENGTH)-1	IN-GRADE UPLIGHTS AT TREES
L4	LED (REMOTE DRIVER)	24VDC	6	W/un	450	31"	85	3000	0-10V	FILIX RDT60-TM-H-30-FL-24-XX(FEED CABLE LENGTH)-1	IN-GRADE UPLIGHTS AT CHILDREN'S PLAZA
L5	LED (REMOTE DRIVER)	120-277	7	W/un	450	30"	90	3000	0-10V	BK LIGHTING MN-LED-483-FL-XX(FINISH)-12-11-XX(CA P)	ADJUSTABLE ACCENT LIGHT AT TREES AND O'KEEFFE ARCADE
L6					TBD				LIGHTS OF TUSCANY 2024-3 SPANISH STYLE PENDANT HANGING LIGHT	DECORATIVE PENDANT AT O'KEEFFE ARCADE (SHOWN FOR DESIGN INTENT)	
L7	LED (INTEGRAL DRIVER)	120-277	37	W/un	3339	DIFFUSE	71	3000	0-10V	RAB SLIM-FC-37-Y-XX(FINISH)-D10	BUILDING-MOUNTED LIGHT AT ALLEY AND LOADING DOCK
L8	LED (REMOTE DRIVER)	24VDC	4	W/un	114	DIFFUSE	82	2700	0-10V	CAST CCPLCHB	PATH LIGHT AT LANDSCAPING
L9					TBD				LIGHTS OF TUSCANY 7012-1 SANTA BARBARA WROUGHT IRON TORCH	DECORATIVE SCONCE AT O'KEEFFE ARCADE (SHOWN FOR DESIGN INTENT)	
L10	LED (INTEGRAL DRIVER)	12VAC	8.4	W/un	565	40"	90	3000	0-10V	HEVLITE HL-336-XX(FINISH)-8LED-E-FL-12-LA-1	DOWNLIGHT AT O'KEEFFE ARCADE
L11					TBD				LIGHTS OF TUSCANY 7260-1 TUSCAN-SPANISH STYLE OUTDOOR LIGHTING FIXTURE	DECORATIVE SCONCE AT SHADE HOUSE (SHOWN FOR DESIGN INTENT)	
L12	LED (REMOTE DRIVER)	24VDC	2.3	W/un	80	31"	80	3000	0-10V	FILIX SND-100-H-30-FL-24	IN-GRADE LINEAR UPLIGHT AT SIGNAGE
L13	LED (REMOTE DRIVER)	120/24VDC	1.5	W/#	109	DIFFUSE	98	3000	0-10V	QTL KURY-SW-XX(MOUNTING)-WET-301-5-E NCTL-XX-XX(WIRE IN/OUT)-XX(END CAPS)-XX(LENGTH)	LINEAR LED INTEGRATED AT FOUR ARTS PLAZA ENTRY POSTS
L14	LED (INTEGRAL DRIVER)	120-277	28	W/un	2235	18" UP/ 18" DOWN	80	3000	0-10V	BEGA B24008-K3-XX(FINISH)	DIRECT-INDIRECT SCONCE AT CHILDREN'S LIBRARY ENTRANCE

NOTE: EXCEPT FOR TYPE L7 AT LOADING DOCK, CALCULATIONS INCLUDE POLE-MOUNTED FIXTURES ONLY; TYPES B1, B2, L1, L2

120 Broadway  
205 Palm Beach  
New York, NY  
212 778 2890  
beyerblinderbelle.com

285 Banyan Blvd  
West Palm Beach  
Florida 33401  
561.684.6844  
spinaorourke.com  
FL Lic # PA00002399

SPINAOROURKE  
+ PARTNERS  
Architecture • Interior Design  
Kath M. Spina # AY13419


The Arts

The Society of the Four Arts -  
John E. Rovensky Building  
100 Four Arts Plaza, Palm Beach, FL 33480

THESE DRAWINGS ARE FOR THE EXCLUSIVE USE OF SPINA OROURKE + PARTNERS, INC. AND MAY NOT BE DUPLICATED, REPRODUCED OR USED IN ANY MANNER WITHOUT THE EXPRESS WRITTEN CONSENT OF SPINA OROURKE + PARTNERS, INC. ALL RIGHTS RESERVED

Revisions:

Project no: 2953  
Date: 2024.10.07  
Drawn by: Flux Studio  
Project Manager: FC

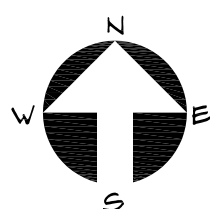


LT.2.1

Final Submittal



## TYPE L3



Win40

40" WINDSOR LUMINAIRE

DATE: \_\_\_\_\_

LOCATION: \_\_\_\_\_

TYPE: \_\_\_\_\_

PROJECT: \_\_\_\_\_

CATALOG #: \_\_\_\_\_

ORDERING GUIDE

Example: WIN40-AC-24L-SS-SK-UNV-QR2-PEC-PT-SBK-PLT

CATALOG # [ ]


ORDERING INFORMATION

WIN40	Series	Lens Option	Engine/Watts	CCC Color Temp	Voltage	QR2	Electrical Options
WIN40	WIN40	AC* Acrylic, frosted AS Acrylic, seeded AW Acrylic, white PC Polycarbonated, clear PF Polycarbonated, frosted	24L-19 19 watts -LED array 35L-40 40 watts -LED array 48L-10 110 watts -LED array 60L-136 136 watts -LED array	3K 3000K 4K 4000K 5K 5000K (adj)	UNV 220-277V 347 347V 480 480V	QR2 Type I DIR2 Type II DIR4 Type IV DIR5 Type V	PEC Photocell, button → TYPE B1, L2 → TYPE B2 → TYPE B1

Controls Options	Mounting Options	Style Options	Color
GEN-XX Emergent	PT For TO PW Pendant Mount	SPK Sinks	BLT Back Matte Textured BL5 Back Glass Smooth DBT Dark Bronze Matte Textured DBS Dark Bronze Glass Smooth GTT Graphite Matte Textured LGS Light Gray Glass Smooth PSS Platinum Silver Smooth WMT White Matte Textured WGS White Glass Smooth WST White/Green Textured
			Color Option CC Custom Color

Notes:

- When ordering Emergent, specify the routine setting code (example GEN-04, See Emergent brochure and instructions for setting sites and options. Not available with sensor options.
- 42" only




currentlighting.com/beacon

© 2025 All Rights Reserved. All rights reserved. Information and specifications subject to change without notice. All values are design to fit (note values when measured color accuracy conditions).

Page 9 of 9

Rev: 08/04/22

WIN\_40\_L2\_L3\_L4\_L5\_L6\_L7\_L8\_L9\_L10\_L11\_L12



**BEACON**  
LIGHTING

DATE: \_\_\_\_\_ LOCATION: \_\_\_\_\_


TYPE: \_\_\_\_\_ PROJECT: \_\_\_\_\_

CATALOG #: \_\_\_\_\_

## Win40

40" WINDSOR LUMINAIRE

### DIMENSIONS

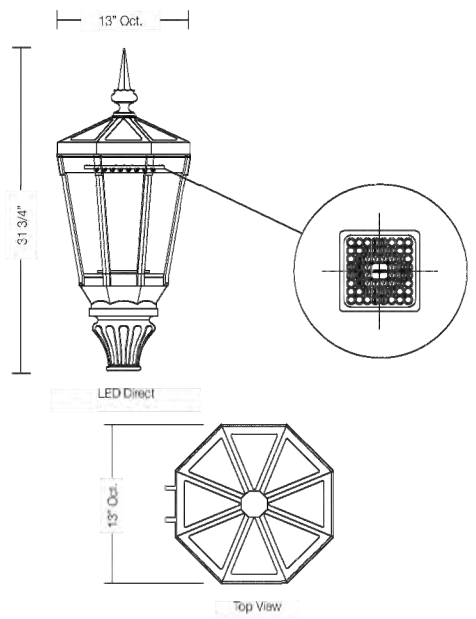

21 3/4"


17" O.D.

LED CHAS. I


17" O.D.

Top View


### MOUNTING AND STYLE OPTIONS

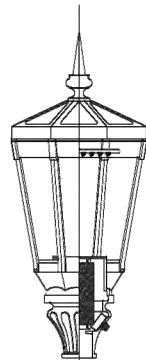

Post Top



Spikes

**Current** 

[currentlighting.com/beacon](http://currentlighting.com/beacon)



© 2020 by Beadline, Inc. All rights reserved. Information and specifications subject to change without notice. All values are design or typical values unless measured under laboratory conditions.

Page 9 of 9

Rev: 08/04/22

WIN\_40\_LED\_spec\_sheet\_R01

## TYPE L4

 	
<h2>RD100 Tilt Adjustable</h2> <h3>ORDERING INFORMATION</h3>	
MODEL	RD100
INSTALLATION	
TM	• Trim (TM)
TS	• Trimless (TS)
POWER	
H	• H - 10W, 2700K - 3000K, 690 lm
COLOR TEMP.	
27	• 27 - 2700K
30	• 30 - 3000K
OPTICS	
SP	• SP - Spot - 14°
FL	• FL - Flood - 31°
5X	• 5X - Spot - 14° + hex
FX	• FX - Flood - 31° + hex
VOLTAGE	
24	• 24 - 24VDC fixture voltage
OPTIONS	
3	• 3 - luminaire supplied with 3m (10') feed cable
6	• 6 - luminaire supplied with 6m (20') feed cable
9	• 9 - luminaire supplied with 9m (30') feed cable
GLARE CONTROL	
0	• 0 - no half moon
1	• 1 - with half moon

filixlighting.com info@filixlighting.com

Filix reserves the right to make technical changes without notice.

FILIX

**FILIX**  
FILIX LIGHTING

## RDT60 Tilt Adjustable

Specification Sheet

UL STD 1598  
IP67

### LUMINAIRE FEATURES

#### Design and Application

- Architectural and landscape lighting
- Medium interior lobby spaces
- Recessed floor installation
- Drive, exit or concrete
- UL STD 1598, IP67, Wet location, drive over rated 1500 kg (3300lb)
- Pin engine movement
- Adjustable beam 20 degrees

#### Performance

- IK10, Tempered glass, crystal clear
- Aluminum construction fixture body
- Stainless steel type 304 flange
- Snap in installation with no exposed hardware
- Galvanic current protection (installation housing)
- Lifetime T8-21 @85C L800K+@5500h
- Supplied with oil and water resistant 0.3m (1') feed cable as standard
- CRI > 85
- 2 Step MacAdam

Trim (TM)

Trimless (TS)

#### Safety

- Remote power supply
- Low voltage operation
- Recessed installation

#### Sustainability

- Recyclable materials
- Replaceable LED module

#### Installation housing

- K090C - Concrete
- K090T - Tiles

#### Accessories

- T0483 - Removable tool

#### Power supplies

- List of proposed power supplies that are to be ordered separately.
- Click [here](#) for list of available drivers.
- Click [here](#) for voltage drop and distances.

Click [here](#) to download fixture installation manual.  
Click [here](#) to download housing installation manual.  
Click [here](#) to download C&D file.  
Click [here](#) to download IES-LIC data.

FILIX

designing.com info@designing.com  
Filix reserves the right to make technical changes without notice.

ORDERING INFORMATION	
MODEL	
RTD60	
INSTALLATION	
TM	• Trim (TM)
TS	• Trimless (TS)
POWER	
H	• H - 8W, 2700K - 3000K - 450 lm
COLOR TEMP.	
27	• 27 - 2700K
30	• 30 - 3000K
OPTICS	
SP	• SP - Spot - 14°
FL	• FL - Flood - 31°
SX	• SX - Spot - 14° + hex
FX	• FX - Flood - 31° + hex
VOLTAGE	
24	• 24 - 24VDC fixture voltage
OPTIONS	
3	• 3 - luminaire supplied with 3m (10') feed cable
6	• 6 - luminaire supplied with 6m (20') feed cable
9	• 9 - luminaire supplied with 9m (30') feed cable
GLARE CONTROL	
0	• 0 - no half moon
1	• 1 - with half moon



TYPE L6 (SHOWN FOR DESIGN INTENT)

**MICRO NITE STAR LED** IP66 RATED

DATE:	PROJECT:	TYPE:
-------	----------	-------

**"A/D" CAP**      **"B/E" CAP**      **"C" CAP**

**Horizontal Rotation (Optional 360SL Knuckle)**

**STANDARD FINISHES**

Satin Black (BLP)	Satin Bronze (BZP)	Satin White (WHF)	Satin Aluminum (SAP)
Black Verside (BLW)	Bronze Winkids (BWV)	White Winkids (WWV)	Vesta (VER)

**PREMIUM FINISHES**

Cascade Mtn. Granite (CMG)	Rocky Mtn. Granite (RMG)	Sierra Mtn. Granite (SMG)	Aleutian Mtn. Granite (AMG)	Textured Forest (TFX)
Black Chrome (BCN)	Belge (BGL)	Weathershed Copper (WCOP)	Old Copper (OCOP)	Hunter Green (HUG)
Antique Brass Powder (ABP)	Brown Putina Powder (BPFP)	Sonnen Desert Sandstone (SDS)	Weathered Iron (WIR)	Clear Anodized Powder (CAP)
Oreum (CRM)	Antique White (AQW)	Natural Brass Powder (NBPP)		

Click [here](#) to view larger, full-color swatches of all available finishes on our website.

---

**B-K LIGHTING**    **MADE IN THE USA**    855-338-3888    INFO@BKLIGHTING.COM    | BKLIGHTING.COM

THE FOLLOWING ONLINE PHOTOGRAPH INFORMATION OF B-K LIGHTING, INC. AND ITS PRODUCT OR PERFORMANCE DOES NOT CONSTITUTE ANY REPRESENTATION OR WARRANTY, EXCLUSIVE OR OTHERWISE, BY B-K LIGHTING, INC. TO THE QUALITY, CONDITION, MERCHANTABILITY, USE OF, OR SELL, WHETHER BY ANY OTHER NAME. NO PHOTOGRAPH, DISCLOSURE OR USE WITHOUT EXPRESS WRITTEN AUTHORIZATION OF B-K LIGHTING, INC. IS STRICTLY PROHIBITED.

© 2013 B-K Lighting, Inc.  
BU000007

TYPE L9 (SHOWN FOR DESIGN INTENT)

SLIMFC37Y/D10

RAB

**Technical Specifications (continued)**

**Patents:**

The design of the SLIM™ is protected by patents pending in US, Canada, China, Taiwan and Mexico

**HID Replacement Range:**

Replaces 200W Metal Halide

**Warranty:**

RAB warrants that our LED products will be free from defects in materials and workmanship for a period of five (5) years from the date of delivery to the end user, including coverage of light output, color stability, driver performance and fixture finish. RAB's warranty is subject to all terms and conditions found at [rablighting.com/warranty](http://rablighting.com/warranty).

**Buy American Act Compliance:**

RAB values USA manufacturing! Upon request, RAB may be able to manufacture this product to be compliant with the Buy American Act (BAA). Please contact customer service to request a quote for the product to be made BAA compliant.

**Optical**

**BUG Rating:**

81 UL GD GO

**Electrical**

**Driver:**

Constant Current, 100-277V, 50/60Hz, 100-277WAC  
0.6A, 4kV Surge Protection, 700mA, Power Factor 99.3%.


**Dimensions**

**Features**

- Covers footprint of most traditional wall packs
- Easy installation with hinged access, bubble level and multiple conduit entries
- Tight lock gasket keeps elements out
- 100,000-hour LED lifespan
- 5-Year, No-Compromise Warranty

need help? | tech help line: 888.744.1000 | email: [sales@rablighting.com](mailto:sales@rablighting.com) | website: [www.rablighting.com](http://www.rablighting.com)  
Copyright © 2024 RAB Lighting All Rights Reserved. Note: Specifications are subject to change at any time without notice.

Page 2 of 3



Sale Price: **\$799.00**

Compare At Price: **~~\$899.00~~**

SKU 7012-1

7012-1 Santa Barbara Wrought Iron Torch

7012-1 Santa Barbara Wrought Iron Torch

DETAILS ADDITIONAL INFORMATION OPTIONS

This beautiful hand crafted outdoor wall light is made of all authentic hand forged wrought iron. All our fixtures are hand painted and available in any of our finish options. This fixture is perfect for garage lighting, outdoor walls, backyard and patio lighting.

Total Fixture Dimensions: Height: 41" Width: 12" Extension: 12"

Cage Dimension: Height: 12" Width: 8" HCO: 18"

Back Plate: 7"H x 5"W Weight: 17 LBS

Uses 1 medium base LED bulbs E26, up to 15W LED each, dimmable (bulbs not included)



## TYPE L10

## SPECIFICATIONS

### DESCRIPTION:

Contact surface mount MR16 accent light.  
Suitable for weld/damp/ly location installations.

### MATERIAL:

Standard overall material is 6061 aluminum.  
**HL-336** - Machined Aluminum (standard)  
**HL-336-2b** - Machined Brass  
**HL-336-1** - Machined Stainless Steel

### FINISH:

**AA** - Anodized Satin Aluminum  
**AP** - Powder Coat Aluminum  
**BK** - Powder Coat Black  
**BZ** - Powder Coat Bronze  
**WT** - Powder Coat White  
**N** - Natural Brass or Stainless

Architect to confirm

### HALOGEN LAMPING OPTION:

Lamp Type - 12V halogen MR16 lamp, bi-pin GX5.3 base,  
50W max, not included (standard)

### LED OPTIONS

Integral high output LED, warm white 85 CRI (90 available)  
**2700K or 3000K Standard** 6000K, 5000K, & 5000K (available)

**3LED** - 3W LED - 180 lumens

**6LED** - 6W LED - 360 lumens

**12LED** - 12W LED - 720 lumens

### OPTICS

**3LED** and **6LED**:

**SP** - Spot, 12°

**NF** - Narrow Flood, 24°

**PL** - Flood, 36°

**6LED**:

**SP** - Spot 14°

**NF** - Narrow Flood, 25°

**PL** - Medium Flood, 30°

**FL** - Flood, 42°

### VOLTAGE:

12 - 12 VAC output transformer required, not included.

### MOUNTING:

Fixture is surface mount with a fixed 1/2" NPS mount.

### OPTIONS:

Glass shields

**GL-10** - Short Angled, aluminum

**GL-11** - Angled, aluminum

**GL-13** - Straight, aluminum

Lenses/Covers/Color Filters

**LA-1** - Hexcell Louver (Black)

**LA-2** - Prismatic lens

**LA-3** - Linear spread lens

**LA-4** - Soft focus lens (diffused)

**LA-5** - Moonlight lens

**LA-6** - Blue lens

See fixture accessories for more information.

### RATING:

Weld/damp/ly location.

MADE IN THE USA

## ORDER SPECIFICATION:

Fixture Finish Lamping Voltage Options/Accessories

PROJECT:

APPROVED:

NOTE:

TYPE:

**HEVI LITE, INC.**


9714 Variel Ave, Chatsworth, CA 91311  
Tel. (818) 341-8091 • Fax (818) 898-1886  
Web Site <http://www.hevilight.com>

CATALOG NUMBER:

**HL-336**

THE INFORMATION CONTAINED IN THIS DRAWING IS THE SOLE PROPERTY OF HEVI, INC. ANY REPRODUCTION IN PART OR WHOLE WITHOUT THE WRITTEN PERMISSION OF HEVI, INC. IS PROHIBITED.

TYPE L11 (SHOWN FOR DESIGN INTENT)




Sale Price: **\$499.00**

~~MSRP: \$549.00~~

SKU: 7260-1

Tuscan-Spanish Style Outdoor Lighting/ Fixture



DETAILS	ADDITIONAL INFORMATION	OPTIONS
<p>This beautiful hand crafted outdoor wall light is made of all authentic hand forged wrought iron. All our fixtures are hand painted and available in any of our finish options. This fixture is perfect for garage lighting, outdoor walls, backyard and patio lighting.</p> <p>Total Fixture Dimension: Height: 26" Width: 8" Extension: 10"</p> <p>Cage Dimension: Height: 14" Width: 8" - HCO: 14"</p> <p>Back Plate: 20"H x 4.5"W Weight: 12 LBS</p> <p>Uses 1 medium base LED bulbs E26, up to 15W LED each, dimmable (bulbs not included)</p>		

TYPE L12

**FILIX**  
FILIX LIGHTING

## Snake Deco

Specification Sheet

UL STD 1598  
IP67

### LUMINAIRE FEATURES

#### Design and Application

- Architectural and landscape lighting
- Recessed floor installation
- Gravel, soil or concrete
- UL STD 1598, IP67, Wet location, drive over rated 1500 kg (3300lb)

#### Performance

- 90°C, laminated & tempered glass
- Continuous run
- Radius, min R 345mm (13.4")
- Tempered glass 248mm (9.7") thick
- Stainless steel type 304 construction
- Direct concrete pour A85 Installation housing
- Snap In installation with no exposed hardware
- Seismic current protection (Installation housing)
- Lifetime TM-21 @85C L80B10@40000h
- Supplied with oil and water resistant 0.8mm (7") feed cable as standard
- CR1 > 85
- 3 Step Macadam

#### Safety

- Remote power supply
- Low voltage operation
- Recessed Installation

#### Sustainability

- Recyclable material

#### Installation housing

- SN335

#### Cable options IP67 connectors

##### Jumper Cable

- 104387 - L = 1m (3.3') single color

##### Laid Cable

- 104389 - L = 1m (3.3') single color
- 104801 - ENDCAP M2X15 MALE

#### Power supplies

- List of proposed power supplies that are to be ordered separately.
- Click [here](#) for list of available orders.
- Click [here](#) for voltage drop and distances.

Click [here](#) to download fixture installation manual.  
Click [here](#) to download housing installation manual.  
Click [here](#) to download CAD file.  
Click [here](#) to download IES-LID data.











filixlighting.com [sales@filixlighting.com](mailto:sales@filixlighting.com)

Filix reserves the right to make technical changes without notice.

FILIX

### Snake Deco

## ORDERING INFORMATION

	MODEL	SND
	LENGTH	100 • 121mm (4.8")
	POWER	H • H - 2.3W, 2700K - 3000K, 80lm
	COLOR TEMP.	27 • 27 - 2700K
		30 • 30 - 3000K
	OPTICS	
	SP	• SP - Spot - 17°
	FL	• FL - Flood - 31°
	VOLTAGE	
	24	• 24 - 24VDC fixture voltage

\*Min order quantity 8pcs  
\*Max run from single feed 7m (23')



**FILIX**

Filix Lighting.com info@filixlighting.com  
Filix reserves the right to make technical changes without notice.

## TYPE L13

[illegible]

TYPE L14
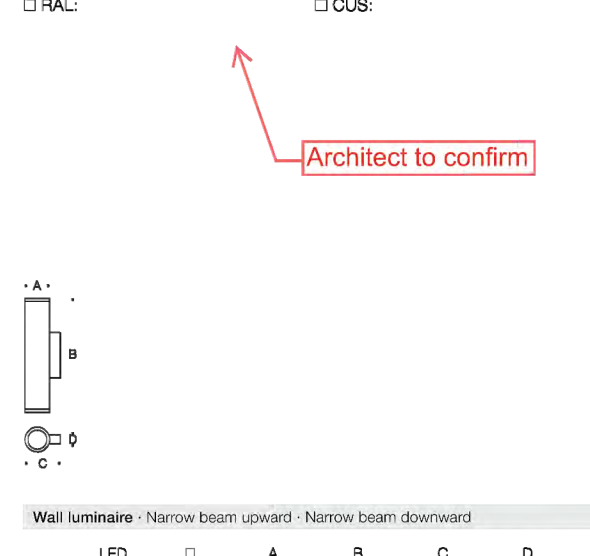
<p>Wall luminaire - Narrow beam upward - Narrow beam downward</p>	<p>BEGA</p>												
<p><b>Application</b> Wall luminaires with directed narrow beam light distribution on two sides. Arranged individually or in groups, they are great design elements for a host of lighting applications.</p>	<p><b>Type:</b> BEGA Product: <b>Project:</b> <b>Modified:</b></p>												
<p><b>Materials</b> Clear safety glass Marine grade, copper free (± 0.5% copper content) A360 0 aluminum alloy High temperature silicone gasket Mechanically anodized stainless steel fasteners P-6 anodized aluminum reflector</p>													
<p>NTTL listed to North American Standards, suitable for wet locations Protection class IP 65</p>													
<p><b>Weight:</b> 6.6 lbs.</p>													
<p><b>Electrical</b> Operating voltage 120-277VAC Minimum start temperature -30° C LED module voltage 24.2V System voltage 28.0V Controllability 0-10V dimmable Color rendering index Ra &gt; 80 Luminaire lumens 2250 lm LED service life (L70) 60000 hrs</p>													
<p><b>LED color temperature</b> <input type="checkbox"/> 4000K (40) <input type="checkbox"/> 2700K (27) <input type="checkbox"/> 4800K (48) <input type="checkbox"/> 3000K (30) <input checked="" type="checkbox"/> 3000K (30) <input type="checkbox"/> 2700K (27)</p>													
<p>BEGA can supply you with suitable LED replacement modules for up to 20 years after the purchase of LED luminaires - see website for details</p>	<p><b>Available options</b> <input type="checkbox"/> OUB Custom finish <input type="checkbox"/> FSC Fading <input type="checkbox"/> MGU Marine grade undercoat <input type="checkbox"/> RAL RAL finish</p>												
<p><b>Finish</b> All BEGA standard finishes are matte, textured powder coat with minimum 3 mil thickness. BEGA Undusted Iron provides superior fade protection in Black, Bronze, and Silver. BEGA standard White is a super durable polyurethane powder. Custom available RAL and custom color finishes provided in either polyester powder or liquid paint.</p>	<p><b>Available accessories</b> <input type="checkbox"/> B78547 Surface mounted wiring box See individual accessory spec sheet for details.</p>												
<p><b>Available colors</b> <input type="checkbox"/> Black (SILV) <input type="checkbox"/> Bronze (BRZ) <input type="checkbox"/> Silver (SILV) <input type="checkbox"/> White (WHT) <input type="checkbox"/> RAL <input type="checkbox"/> OUB</p>	<p><b>Included (available for pre-shipment)</b> <input type="checkbox"/> B1937 Narrow spring wiring box</p>												
													
<p>Wall luminaire - Narrow beam upward - Narrow beam downward</p> <table border="1"> <thead> <tr> <th></th> <th>LED</th> <th>A</th> <th>B</th> <th>C</th> <th>D</th> </tr> </thead> <tbody> <tr> <td>B24000</td> <td>24.2W</td> <td>18"</td> <td>4 1/2"</td> <td>10 1/4"</td> <td>6 1/4"</td> </tr> </tbody> </table> <p>BEGA 1000 BEGA Way, Carpinteria, CA 90013 (805) 884-0533 info@bega-us.com</p> <p><small>BECA is not responsible for lighting practices and the associated consequences. Luminaire data on this sheet is subject to change at the discretion of BEGA North America. For the most current technical data, please visit us at <a href="http://bega-us.com">bega-us.com</a> or <a href="mailto:info@bega-us.com">info@bega-us.com</a></small></p>		LED	A	B	C	D	B24000	24.2W	18"	4 1/2"	10 1/4"	6 1/4"	<p>Copyright 2015 BEGA</p>
	LED	A	B	C	D								
B24000	24.2W	18"	4 1/2"	10 1/4"	6 1/4"								

120 Broadway  
20th Floor  
New York, NY,  
212 770 2900  
beyerblinderbelle.com

285 Banyan Blvd  
West Palm Beach  
Florida 33401  
561.684.6844  
spinaorourke.com

**SPINAOROURKE**  
+ PARTNERS  
Architecture • Interior Design


Four The

**The Society of the Four Arts -  
John E. Rovensky Building  
100 Four Arts Plaza, Palm Beach, FL 33480**

THESE DRAWINGS ARE FOR THE  
EXCLUSIVE USE OF SPINA OROURKE +  
PARTNERS, INC. AND MAY NOT BE  
DUPLICATED, REPRODUCED OR USED IN  
ANY MANNER WITHOUT THE EXPRESS  
WRITTEN CONSENT OF SPINA OROURKE  
+ PARTNERS, INC. ALL RIGHTS RESERVED

Revisions:

Project no: 2953  
Date: 2024.10.07  
Drawn by: Flux Studio  
Project Manager: FC

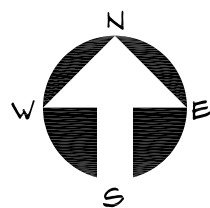

## LT.2.4

## Final Submittal