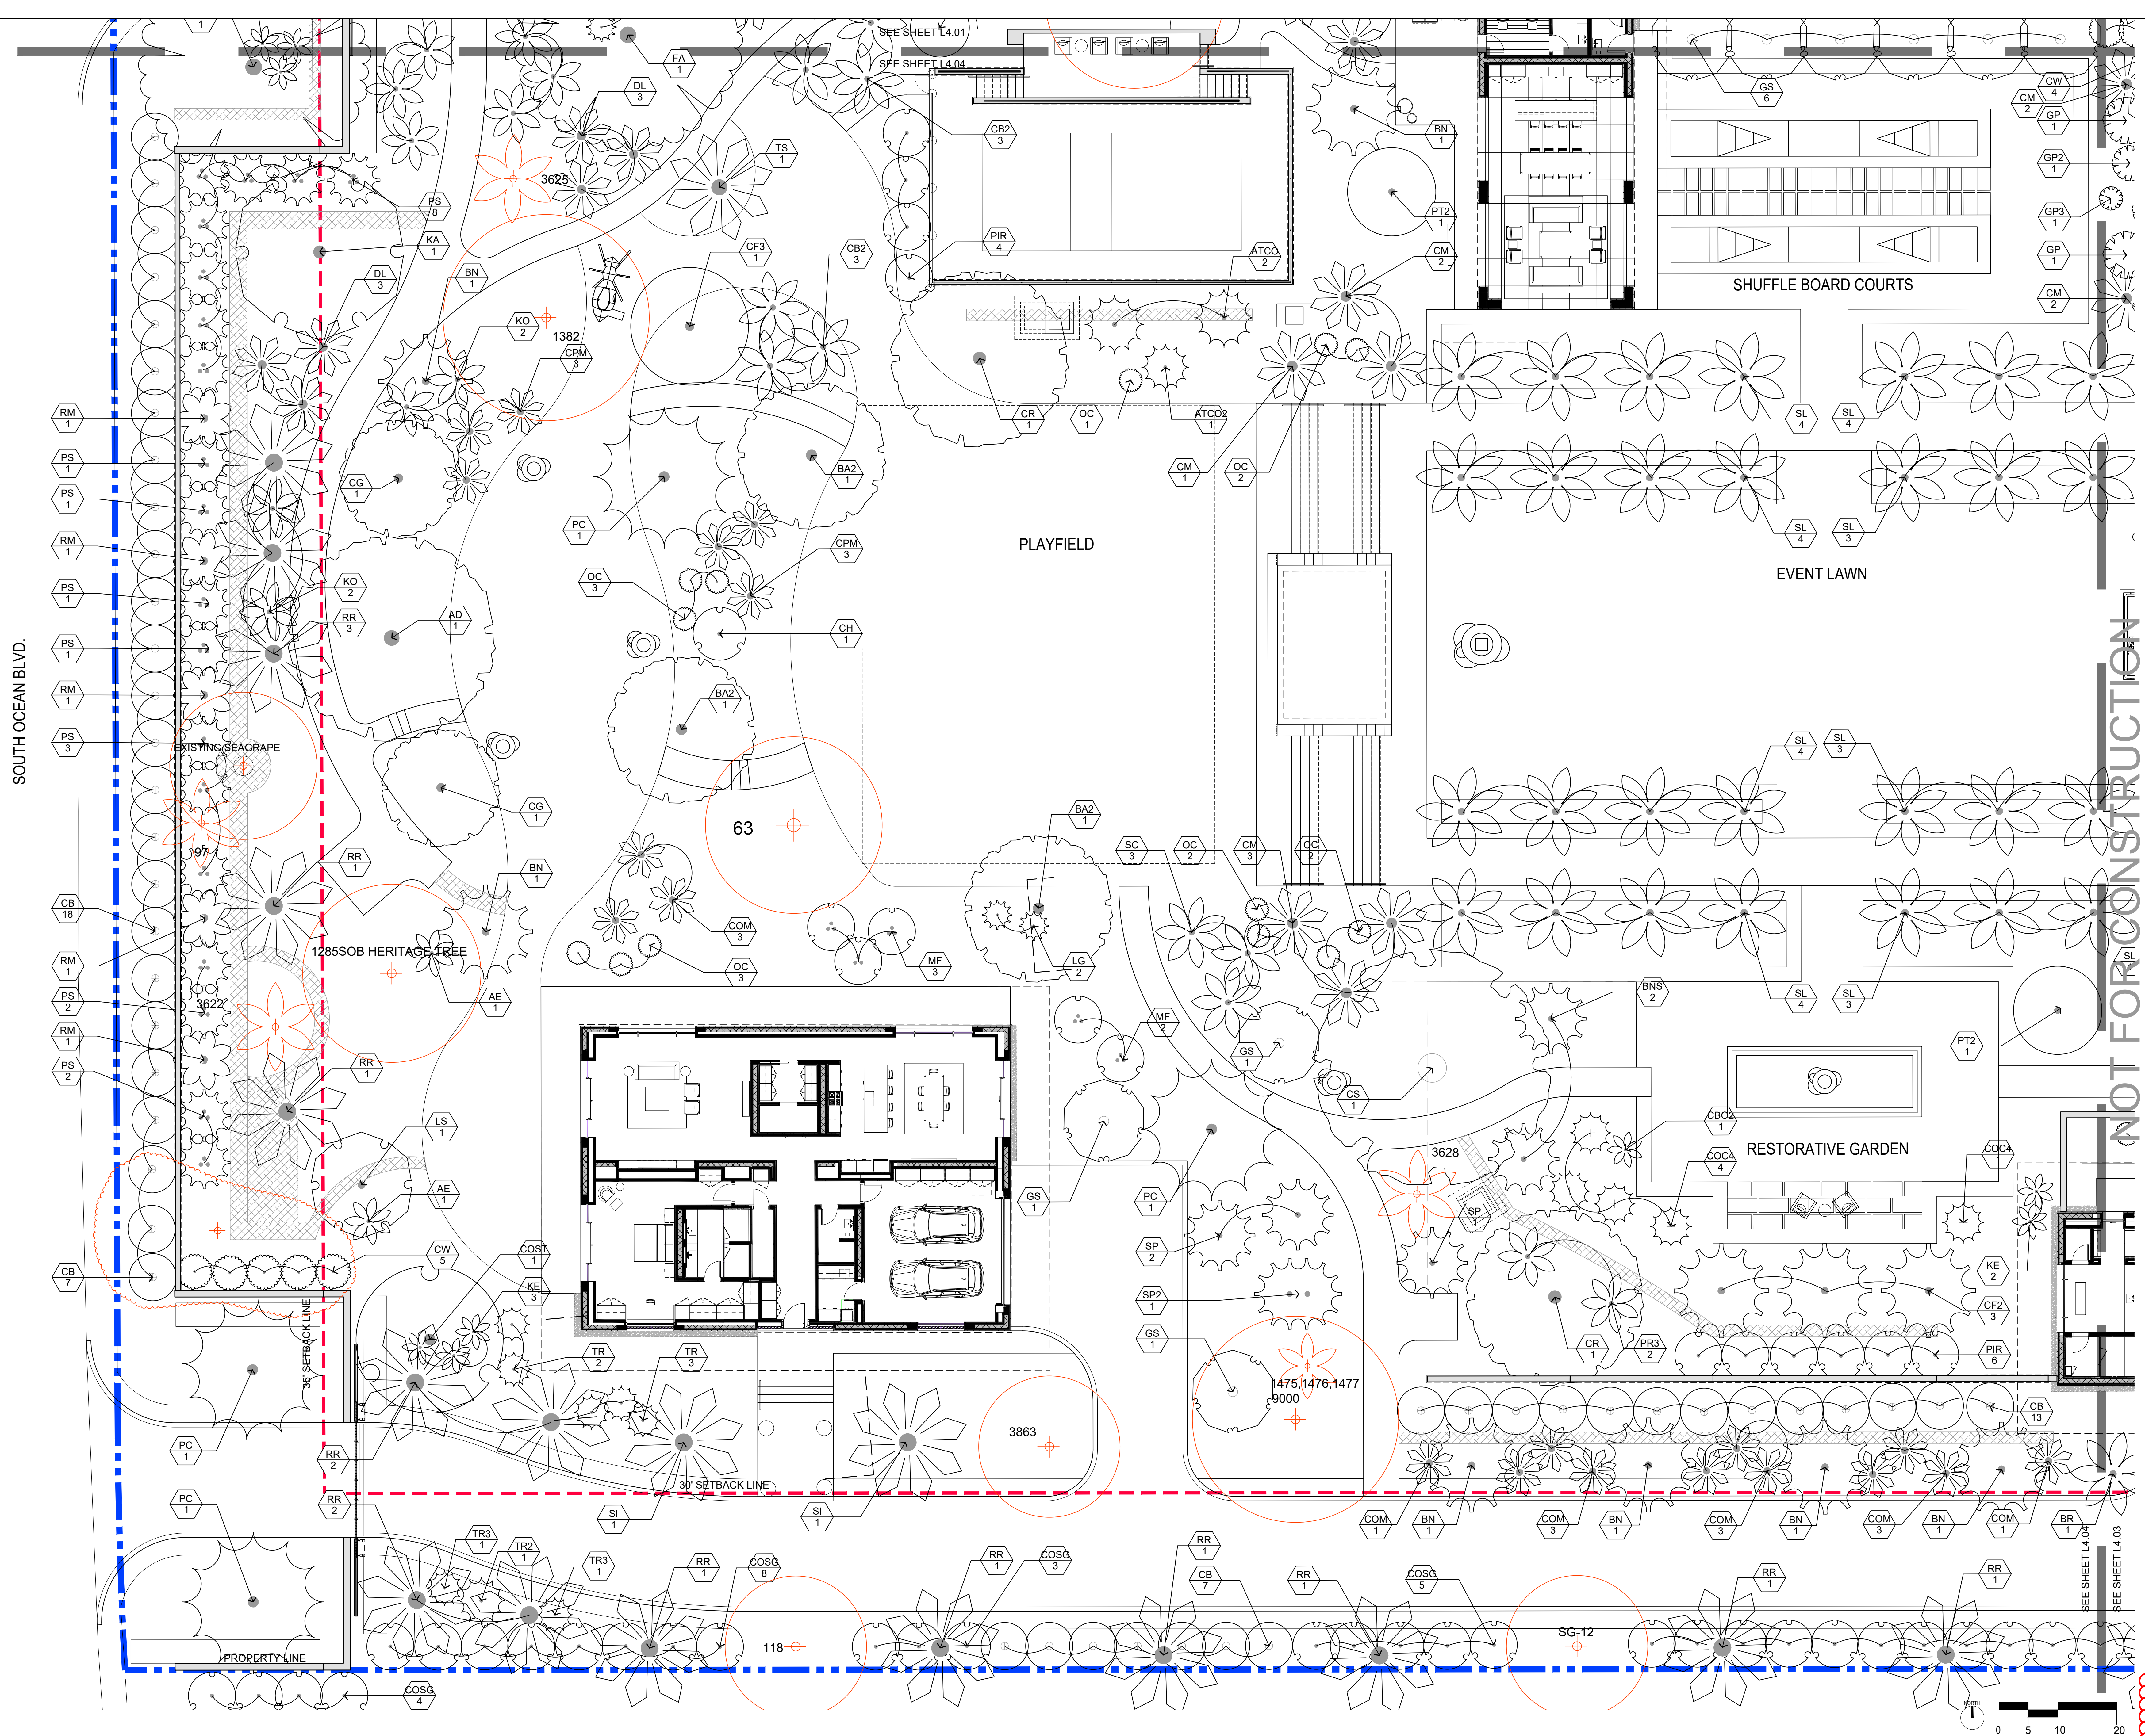




NOT FOR CONSTRUCTION

STOEVS

design group
1505 BRIDGEWAY #107 SAUSALITO CA 94965
TEL 415 944 1475 EMAIL INFO@STOEVDDESIGNGROUP.COM

PRIVATE RESIDENCE
1247 SOUTH OCEAN BLVD (FKA 60 BLOSSOM WAY)

PALM BEACH, FLORIDA 33480

©2023 Stoer Design Group Inc.
The designs and concepts shown are the
intellectual property of Stoer Design Group
Inc., and shall not be used, copied or
transmitted in any form without the
Landscape Architect's written approval.

SCALE:
NOTE: THIS SHEET SIZE IS 30" X 42".
DO NOT SCALE DRAWINGS.

ARCOM:ARC-24-010
(ZON-24-0061)


REVISIONS		
NO	DATE	ISSUE
1	09/16/2024	ARCOM PRE-AP
2	10/03/2024	FRIST SUBMITTA
3	10/21/2024	SECOND SUBMITTA

TREE AND PALM
PLANTING PLAN

PROJECT #: 19-014
DRAWN BY: CS, AB, WI, LT
CHECKED BY: US, GS

DRAWING NO.

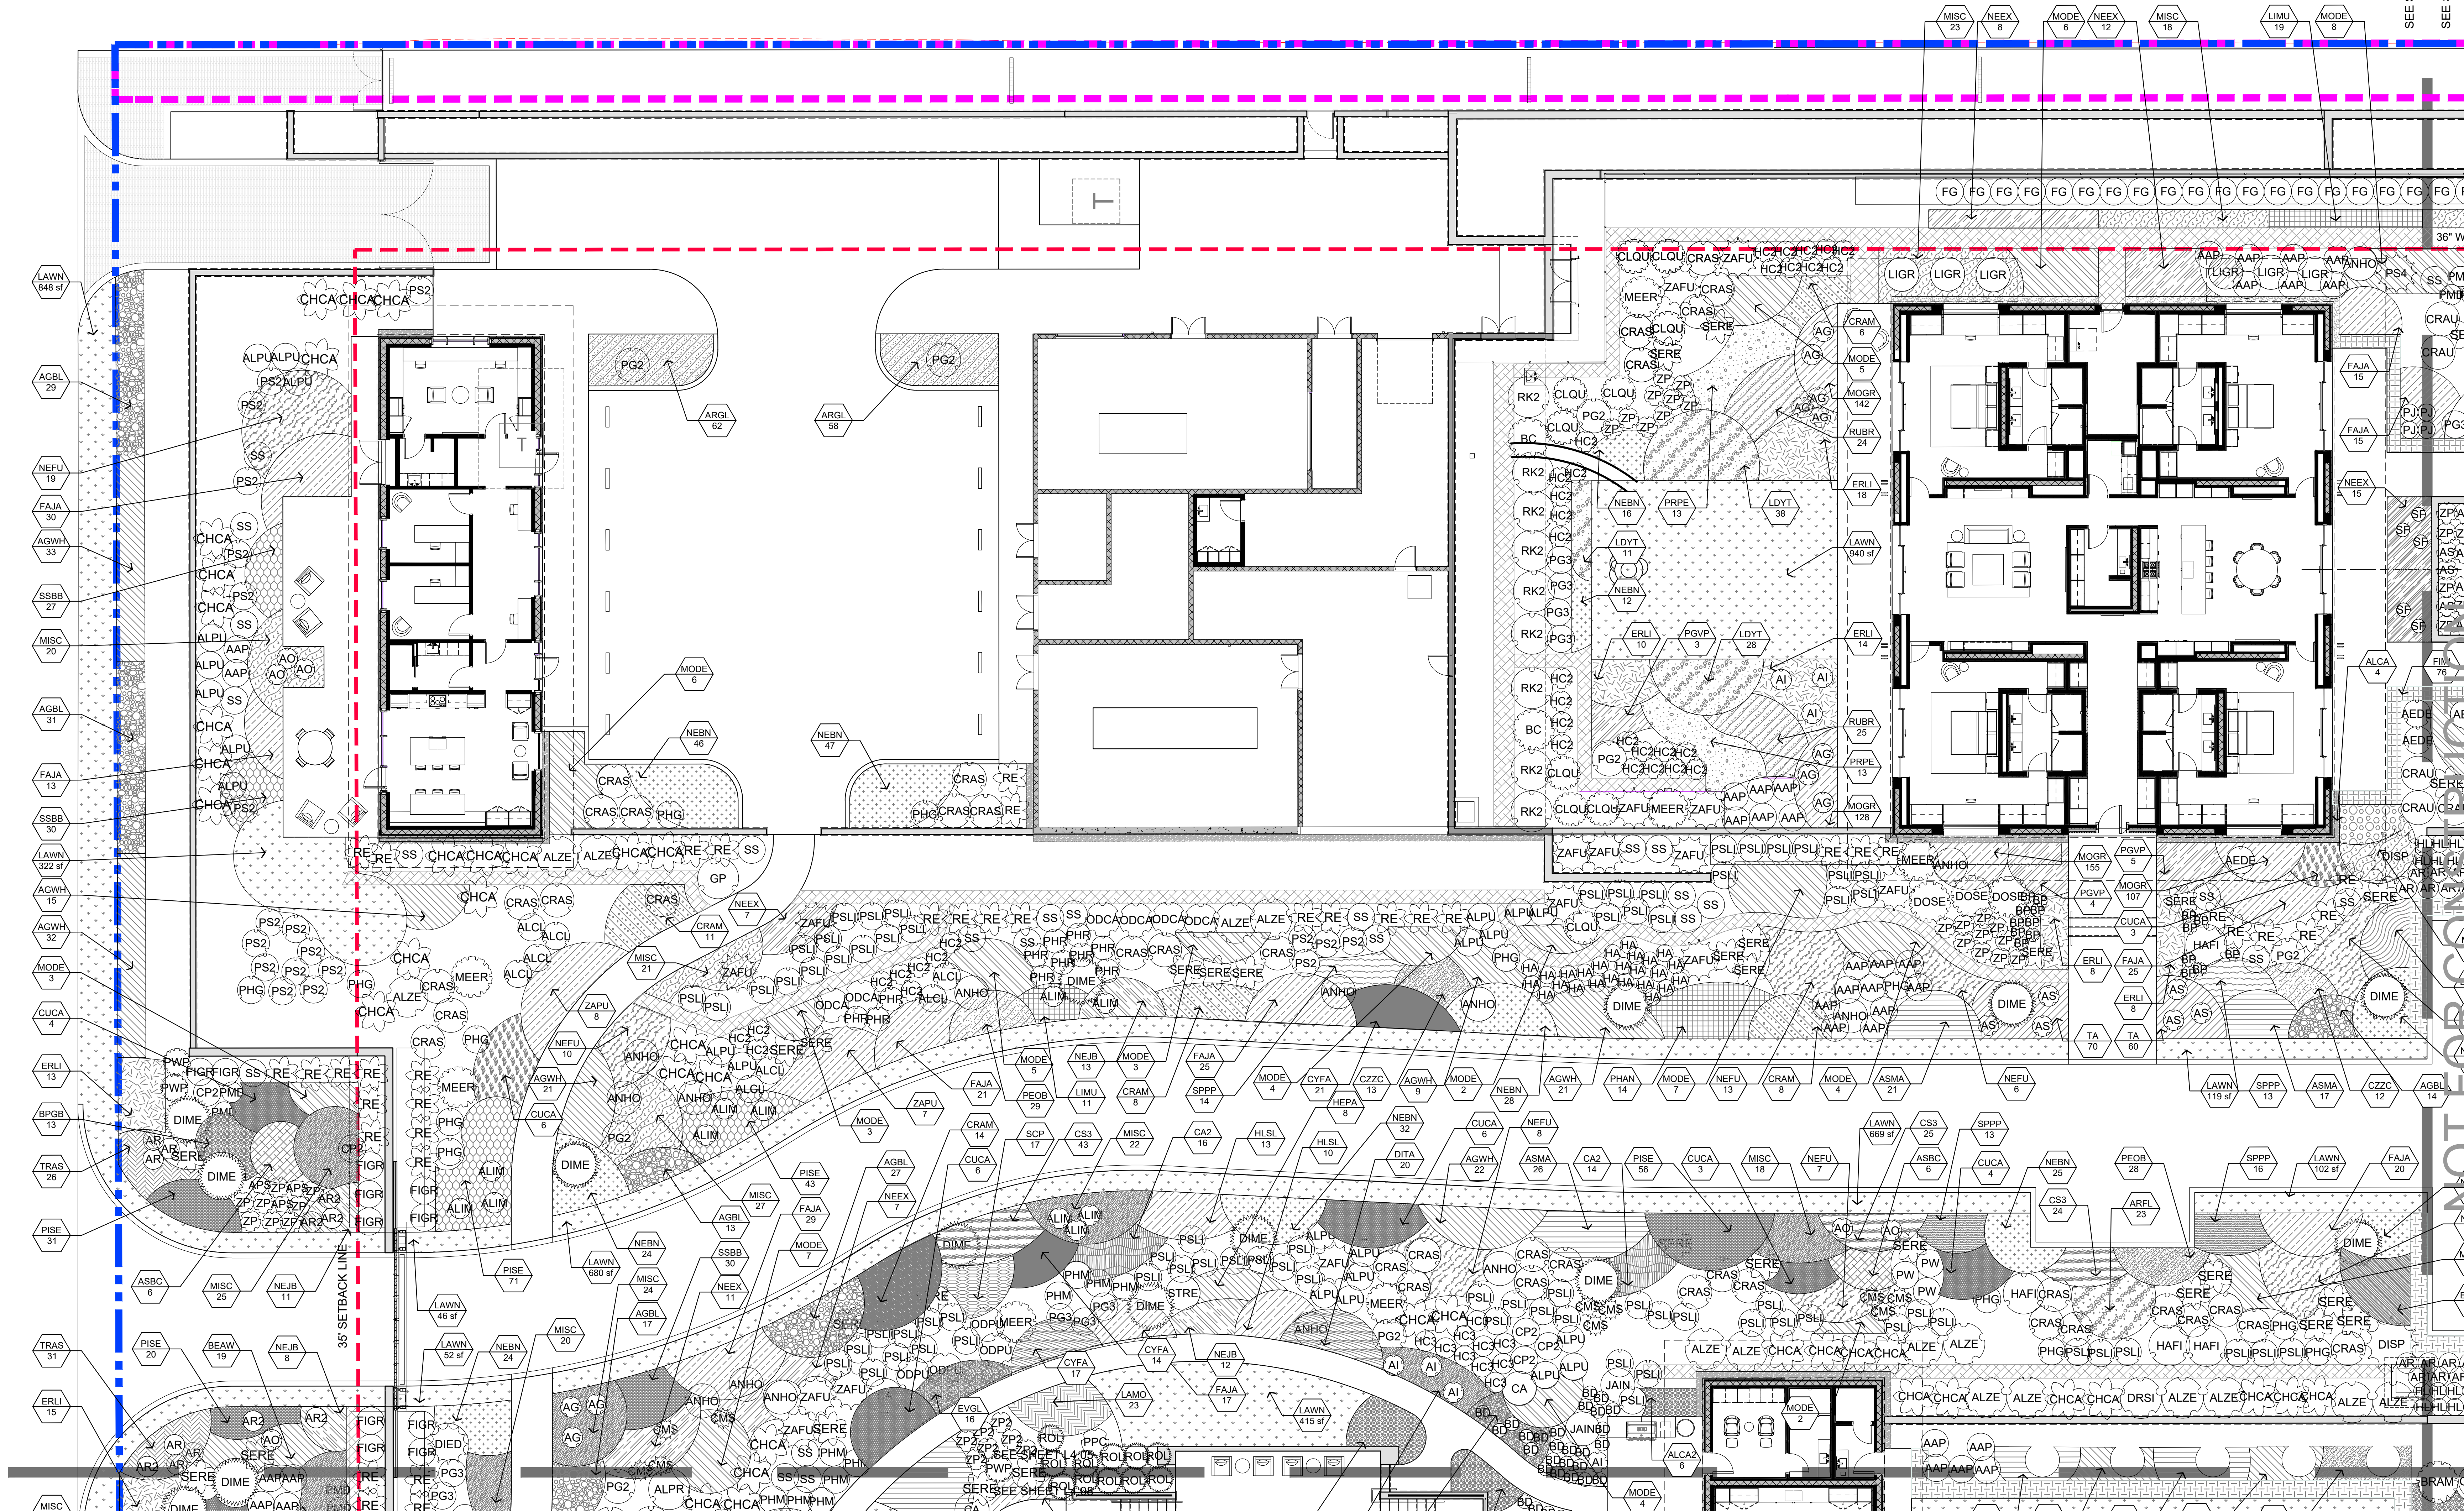L4.04




LEGEND


- PROPERTY LINE
- SETBACK
- COASTAL CONSTRUCTION CONTROL LINE
- EXISTING CONTOUR
- EXISTING WATER MAIN, S.C.D.
- LIMIT OF WORK
- F.F.E.
- P.A.
- TYPICAL
- DIRECTION OF STEPS AND RISERS (DOWN)

PLANT CODE → SYS
QUANTITY → 3

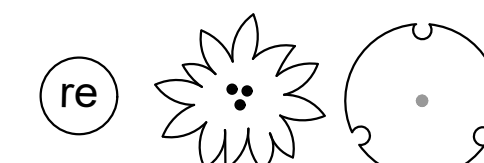
PLANT CALL OUT SYMBOL



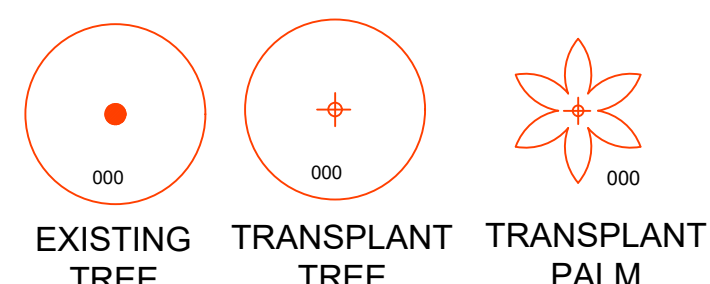PLANT SYMBOLS AND HATCHES
SEE PLANT LEGEND
SEE SHEET L5.01 TO L5.05



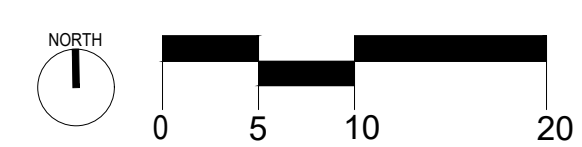EXISTING TREE AND PALM SYMBOLS
TREE AND PALM NUMBER CORRESPONDS
TO THE DEMOLITION TREE AND PALM LISTS



STOEY
design group
1505 BRIDGEWAY #107 SAUSALITO CA 94965
TEL: 415 944 1475 EMAIL: INFO@STOEYDESIGNGROUP.COM

PRIVATE RESIDENCE
1247 SOUTH OCEAN BLVD (FKA 60 BLOSSOM WAY)
PALM BEACH, FLORIDA 33480

SCALE:
NOTE: THIS SHEET SIZE IS 30" X 42".
DO NOT SCALE DRAWINGS.


ARCOM-ARC-24-0103
(ZON-24-0061)

REVISIONS		
NO	DATE	ISSUE
1	09/16/2024	ARCOM PRE-APP
2	10/03/2024	FIRST SUBMITTAL
3	10/21/2024	SECOND SUBMITTAL


SHRUB AND GROUND COVER
PLANTING PLAN

PROJECT #:
19-014
DRAWN BY:
CS, AB, WL, LT
CHECKED BY:
CS, SS

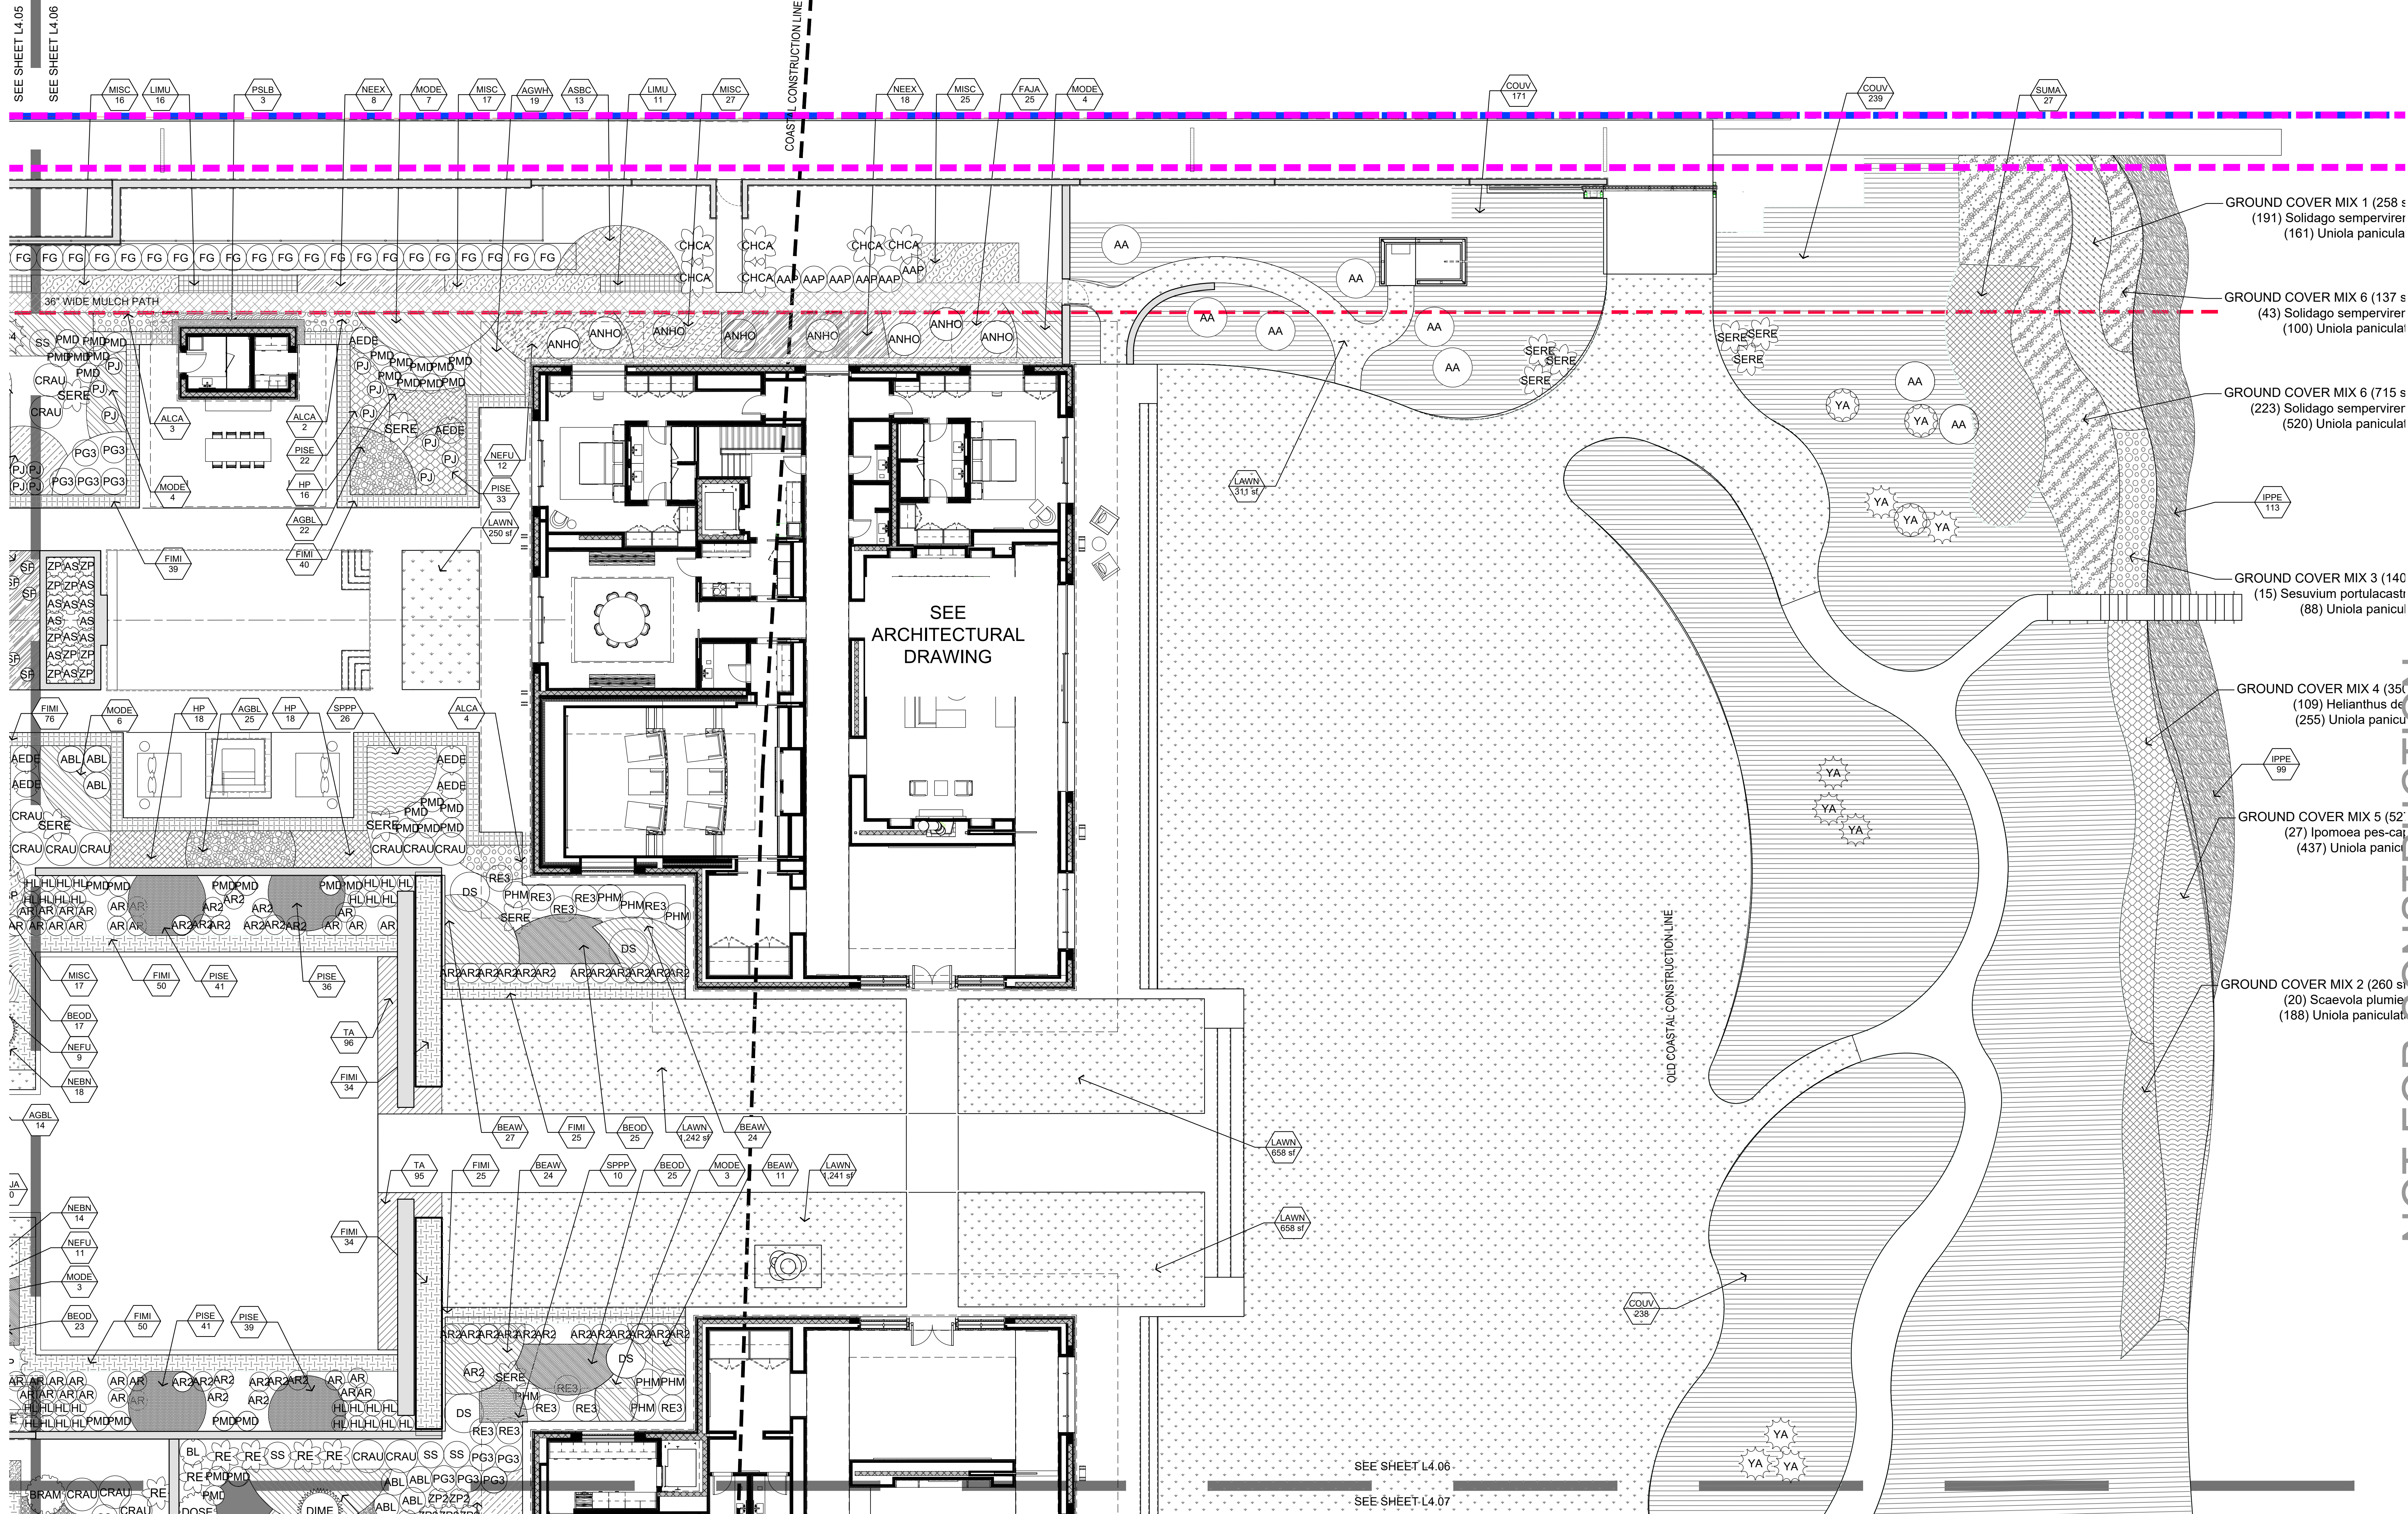DRAWING NO:
L4.05




LEGEND

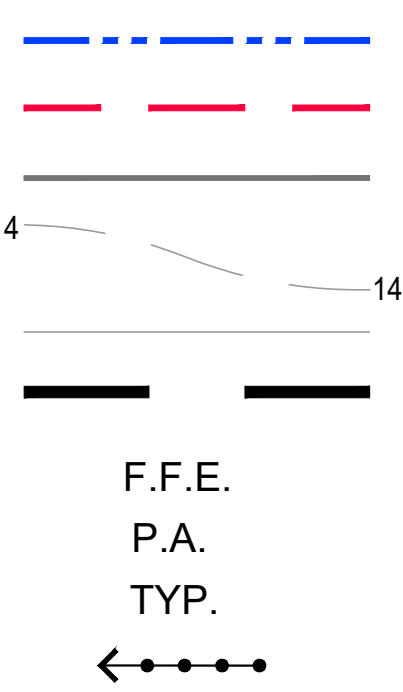


PROPERTY LINE
SETBACK
COASTAL CONSTRUCTION CONTROL LINE
EXISTING CONTOUR
EXISTING WATER MAIN, S.C.D.
LIMIT OF WORK
FINISHED FLOOR ELEVATION
PLANTING AREA
TYPICAL
DIRECTION OF STEPS AND RISERS (DOWN)

PLANT CODE → SYS
QUANTITY → 3

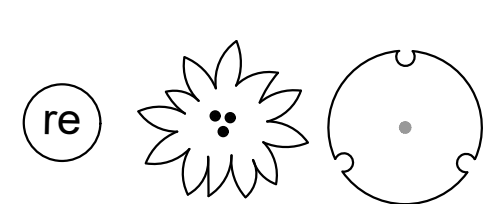PLANT CALL OUT SYMBOL



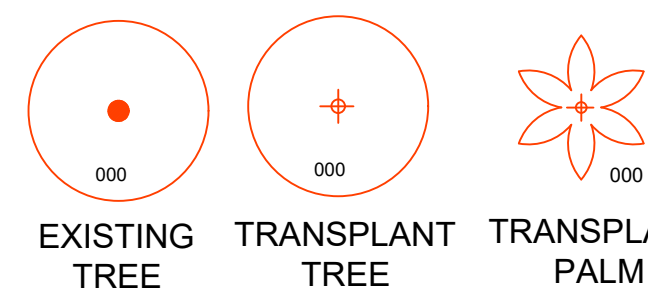PLANT SYMBOLS AND HATCHES
SEE PLANT LEGEND
SEE SHEET L5.01 TO L5.05



EXISTING TREE AND PALM SYMBOLS
TREE AND PALM NUMBER CORRESPONDS
TO THE DEMOLITION TREE AND PALM LISTS

- GROUND COVER MIX 1 (258 s)
(191) Solidago sempervir
(161) Uniola panicul
- GROUND COVER MIX 6 (137 s)
(43) Solidago sempervir
(100) Uniola panicul
- GROUND COVER MIX 6 (715 s)
(223) Solidago sempervir
(520) Uniola panicul
- GROUND COVER MIX 3 (140)
(15) Sesuvium portulacastr
(88) Uniola panicul
- GROUND COVER MIX 4 (351)
(109) Helianthus de
(255) Uniola panicul
- GROUND COVER MIX 5 (52)
(27) Ipomoea pes-ca
(437) Uniola panicul
- GROUND COVER MIX 2 (260 s)
(20) Scaevola plumier
(188) Uniola panicul

NOT FOR CONSTRUCTION

STOE design group
1565 BRIDGEWAY, #107 SAUSALITO CA 94965
TEL: 415 944 1475 EMAIL: INFO@STOEDSIGNGROUP.COM

PRIVATE RESIDENCE
1247 SOUTH OCEAN BLVD (FKA 60 BLOSSOM WAY)
PALM BEACH, FLORIDA 33480

©2023 Stoe Design Group Inc.
The design and drawings herein are the intellectual property of Stoe Design Group Inc. and shall not be used, copied or transmitted in any form without the Landscape Architect's written approval.

SCALE:
NOTE: THIS SHEET SIZE IS 30" X 42".
DO NOT SCALE DRAWINGS.

ARCOM-ARC-24-0103
(ZON-24-0061)


REVISIONS


NO	DATE	ISSUE
1	09/16/2024	ARCOM PRE-APP
2	10/03/2024	FIRST SUBMITTAL
3	10/21/2024	SECOND SUBMITTAL

SHRUB AND GROUND COVER
PLANTING PLAN

PROJECT #:
19-014
DRAWN BY:
CS, AB, WL, LT
CHECKED BY:
CS, SS

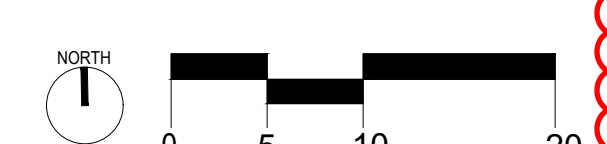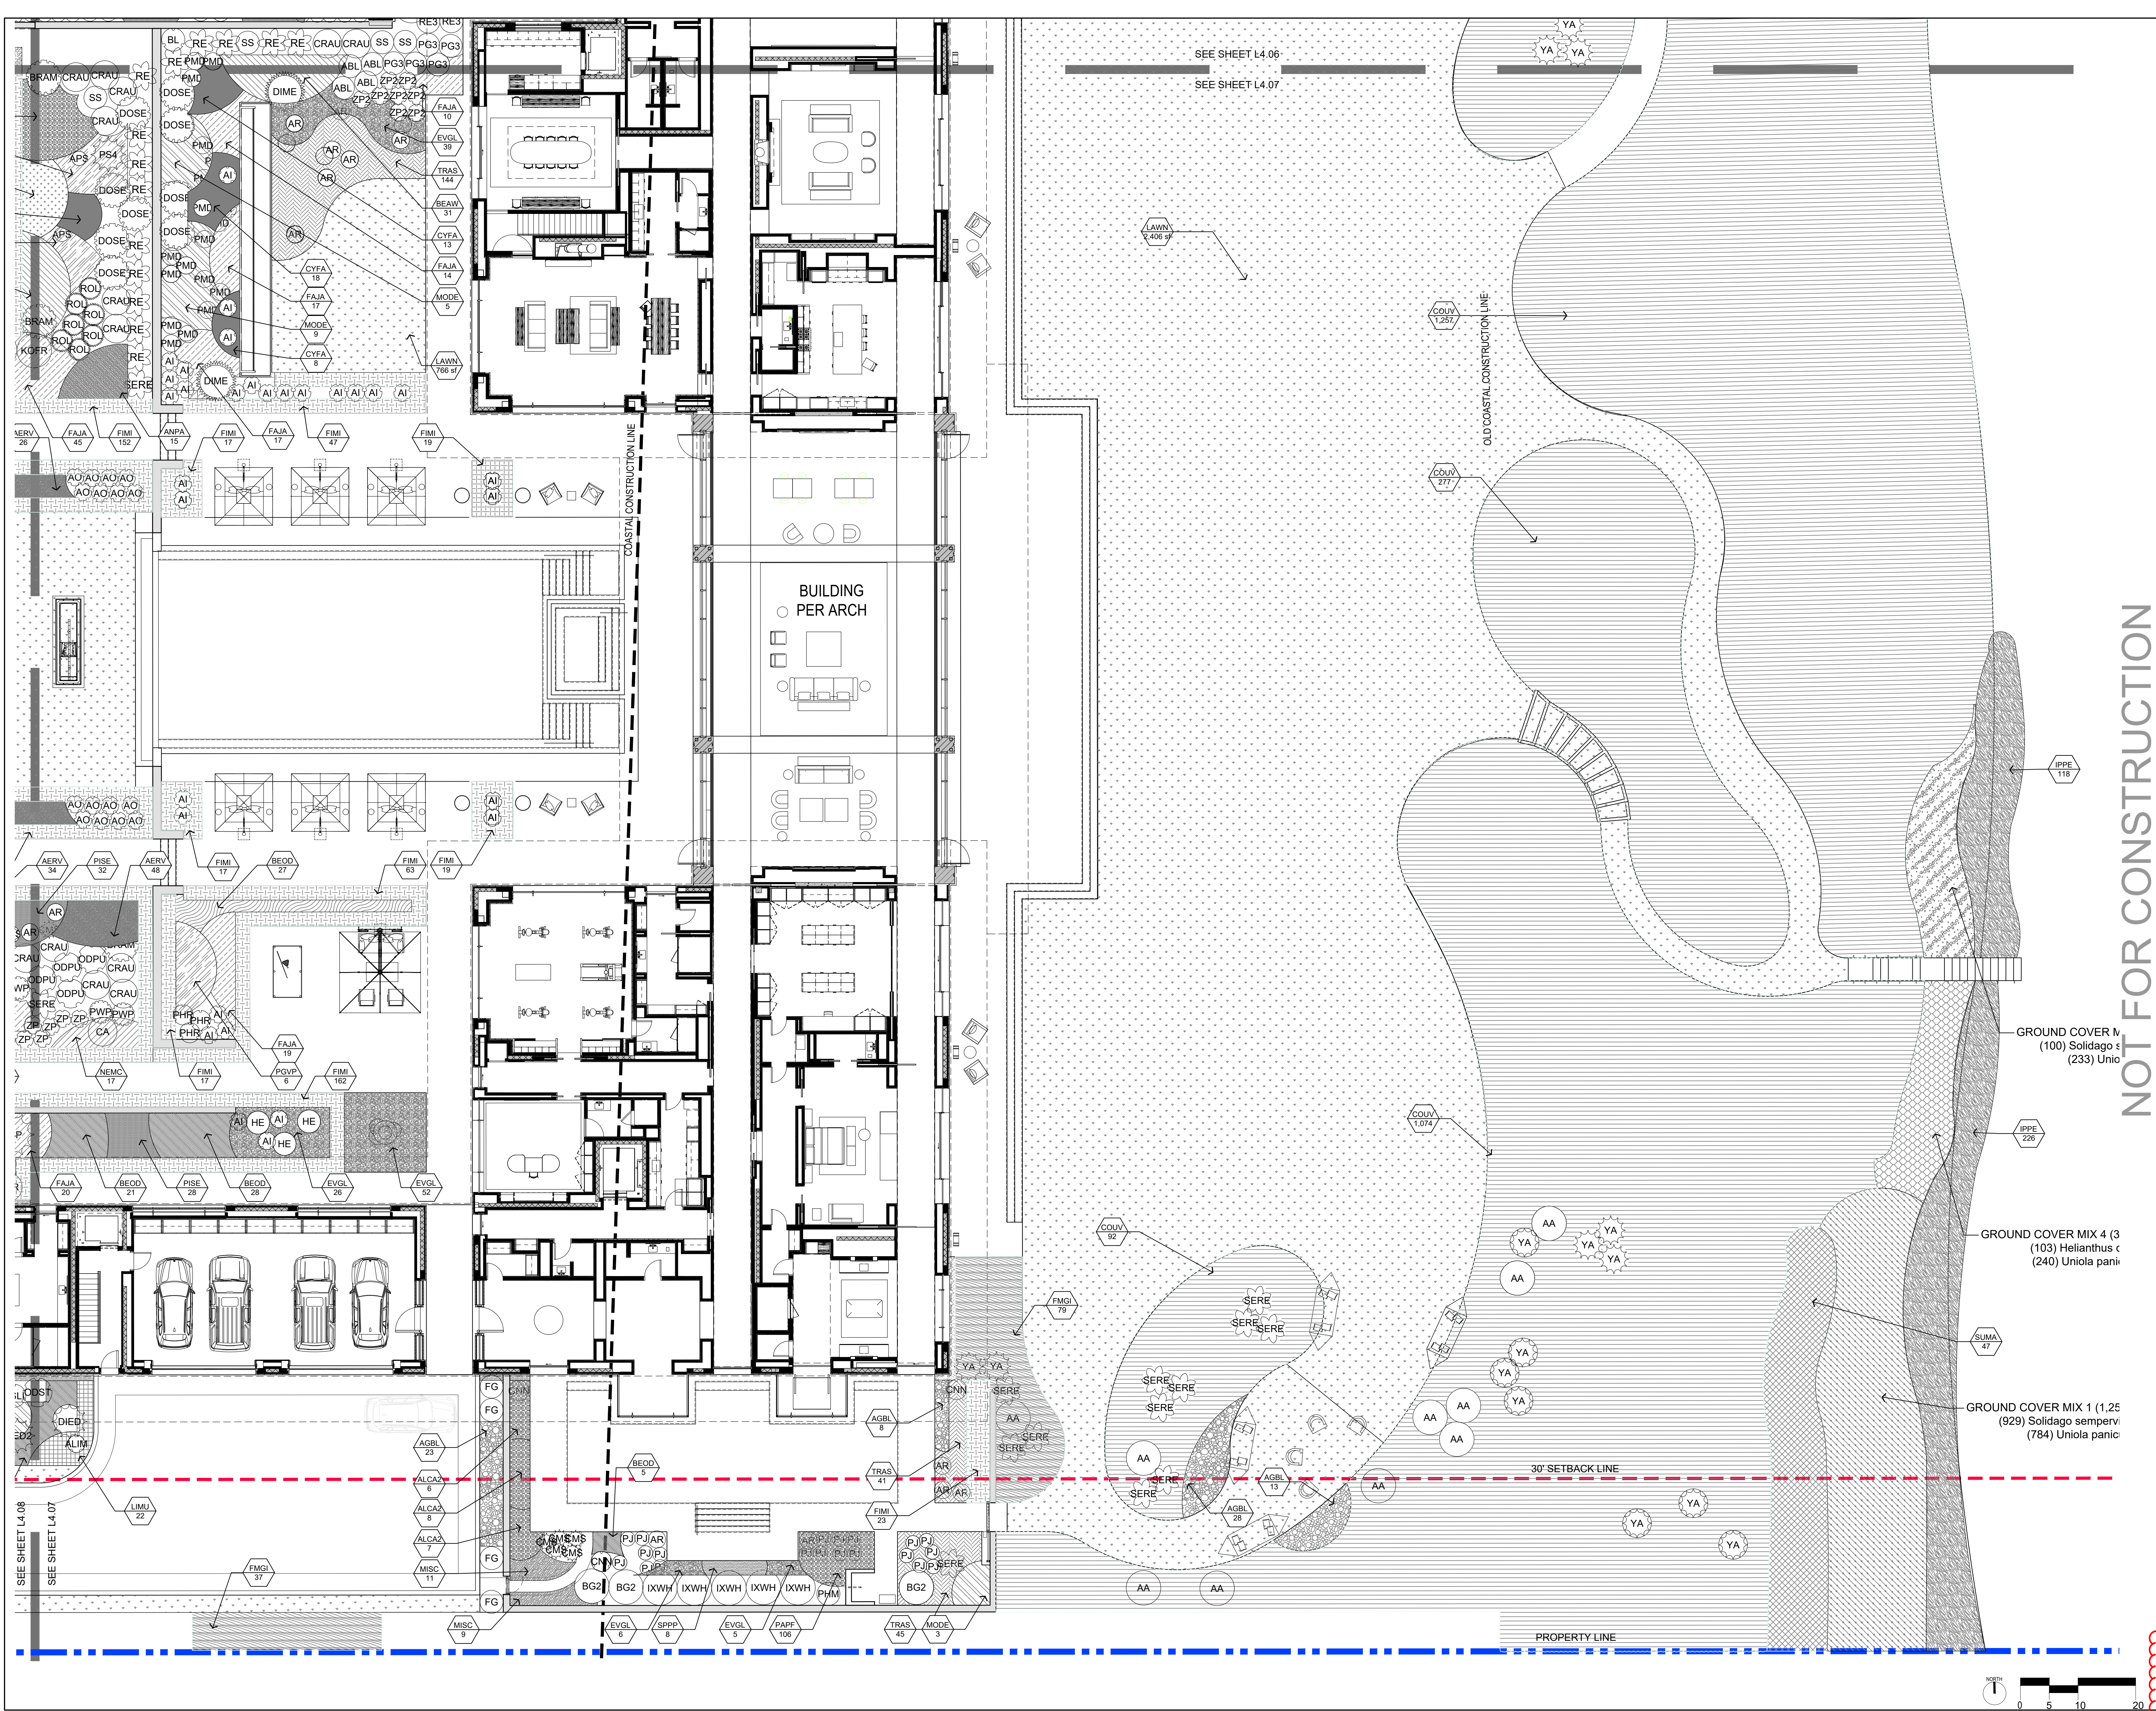DRAWING NO:
L4.06





NOT FOR CONSTRUCTION

PRIVATE RESIDENCE
1247 SOUTH OCEAN BLVD (FKA 60 BLOSSOM WAY)

PRIVATE RES
11247 SOUTH OCEAN BL
PALM BEACH, FLORIDA 33480

©2023 Stoer Design Group Inc.
The designs and concepts shown are the
intellectual property of Stoer Design G
Inc., and shall not be used, copied or
transmitted in any form without the
Landscape Architect's written approval.

SCALE:
NOTE: THIS SHEET SIZE IS 30" X 42".
DO NOT SCALE DRAWINGS.

ARCOM:ARC-24-01
(ZON-24-0061)

REVISIONS

NO	DATE	ISSUE
----	------	-------

1	09/16/2024	ARCOM PRE
2	10/22/2024	EXIST SUBM

2	10/03/2024	FIRST SUBMIT
3	10/21/2024	SECOND SUBMIT

[illegible][illegible][illegible][illegible][illegible][illegible]

--	--	--

2

EFF

11

○

CCN

ND-A

UNPL

○

RNC

G

DZ

WAI

A

JB F

RL

$$\frac{1}{T}$$

SH

PROJECT #:
19-014

DRAWN BY:
CS AB WLT

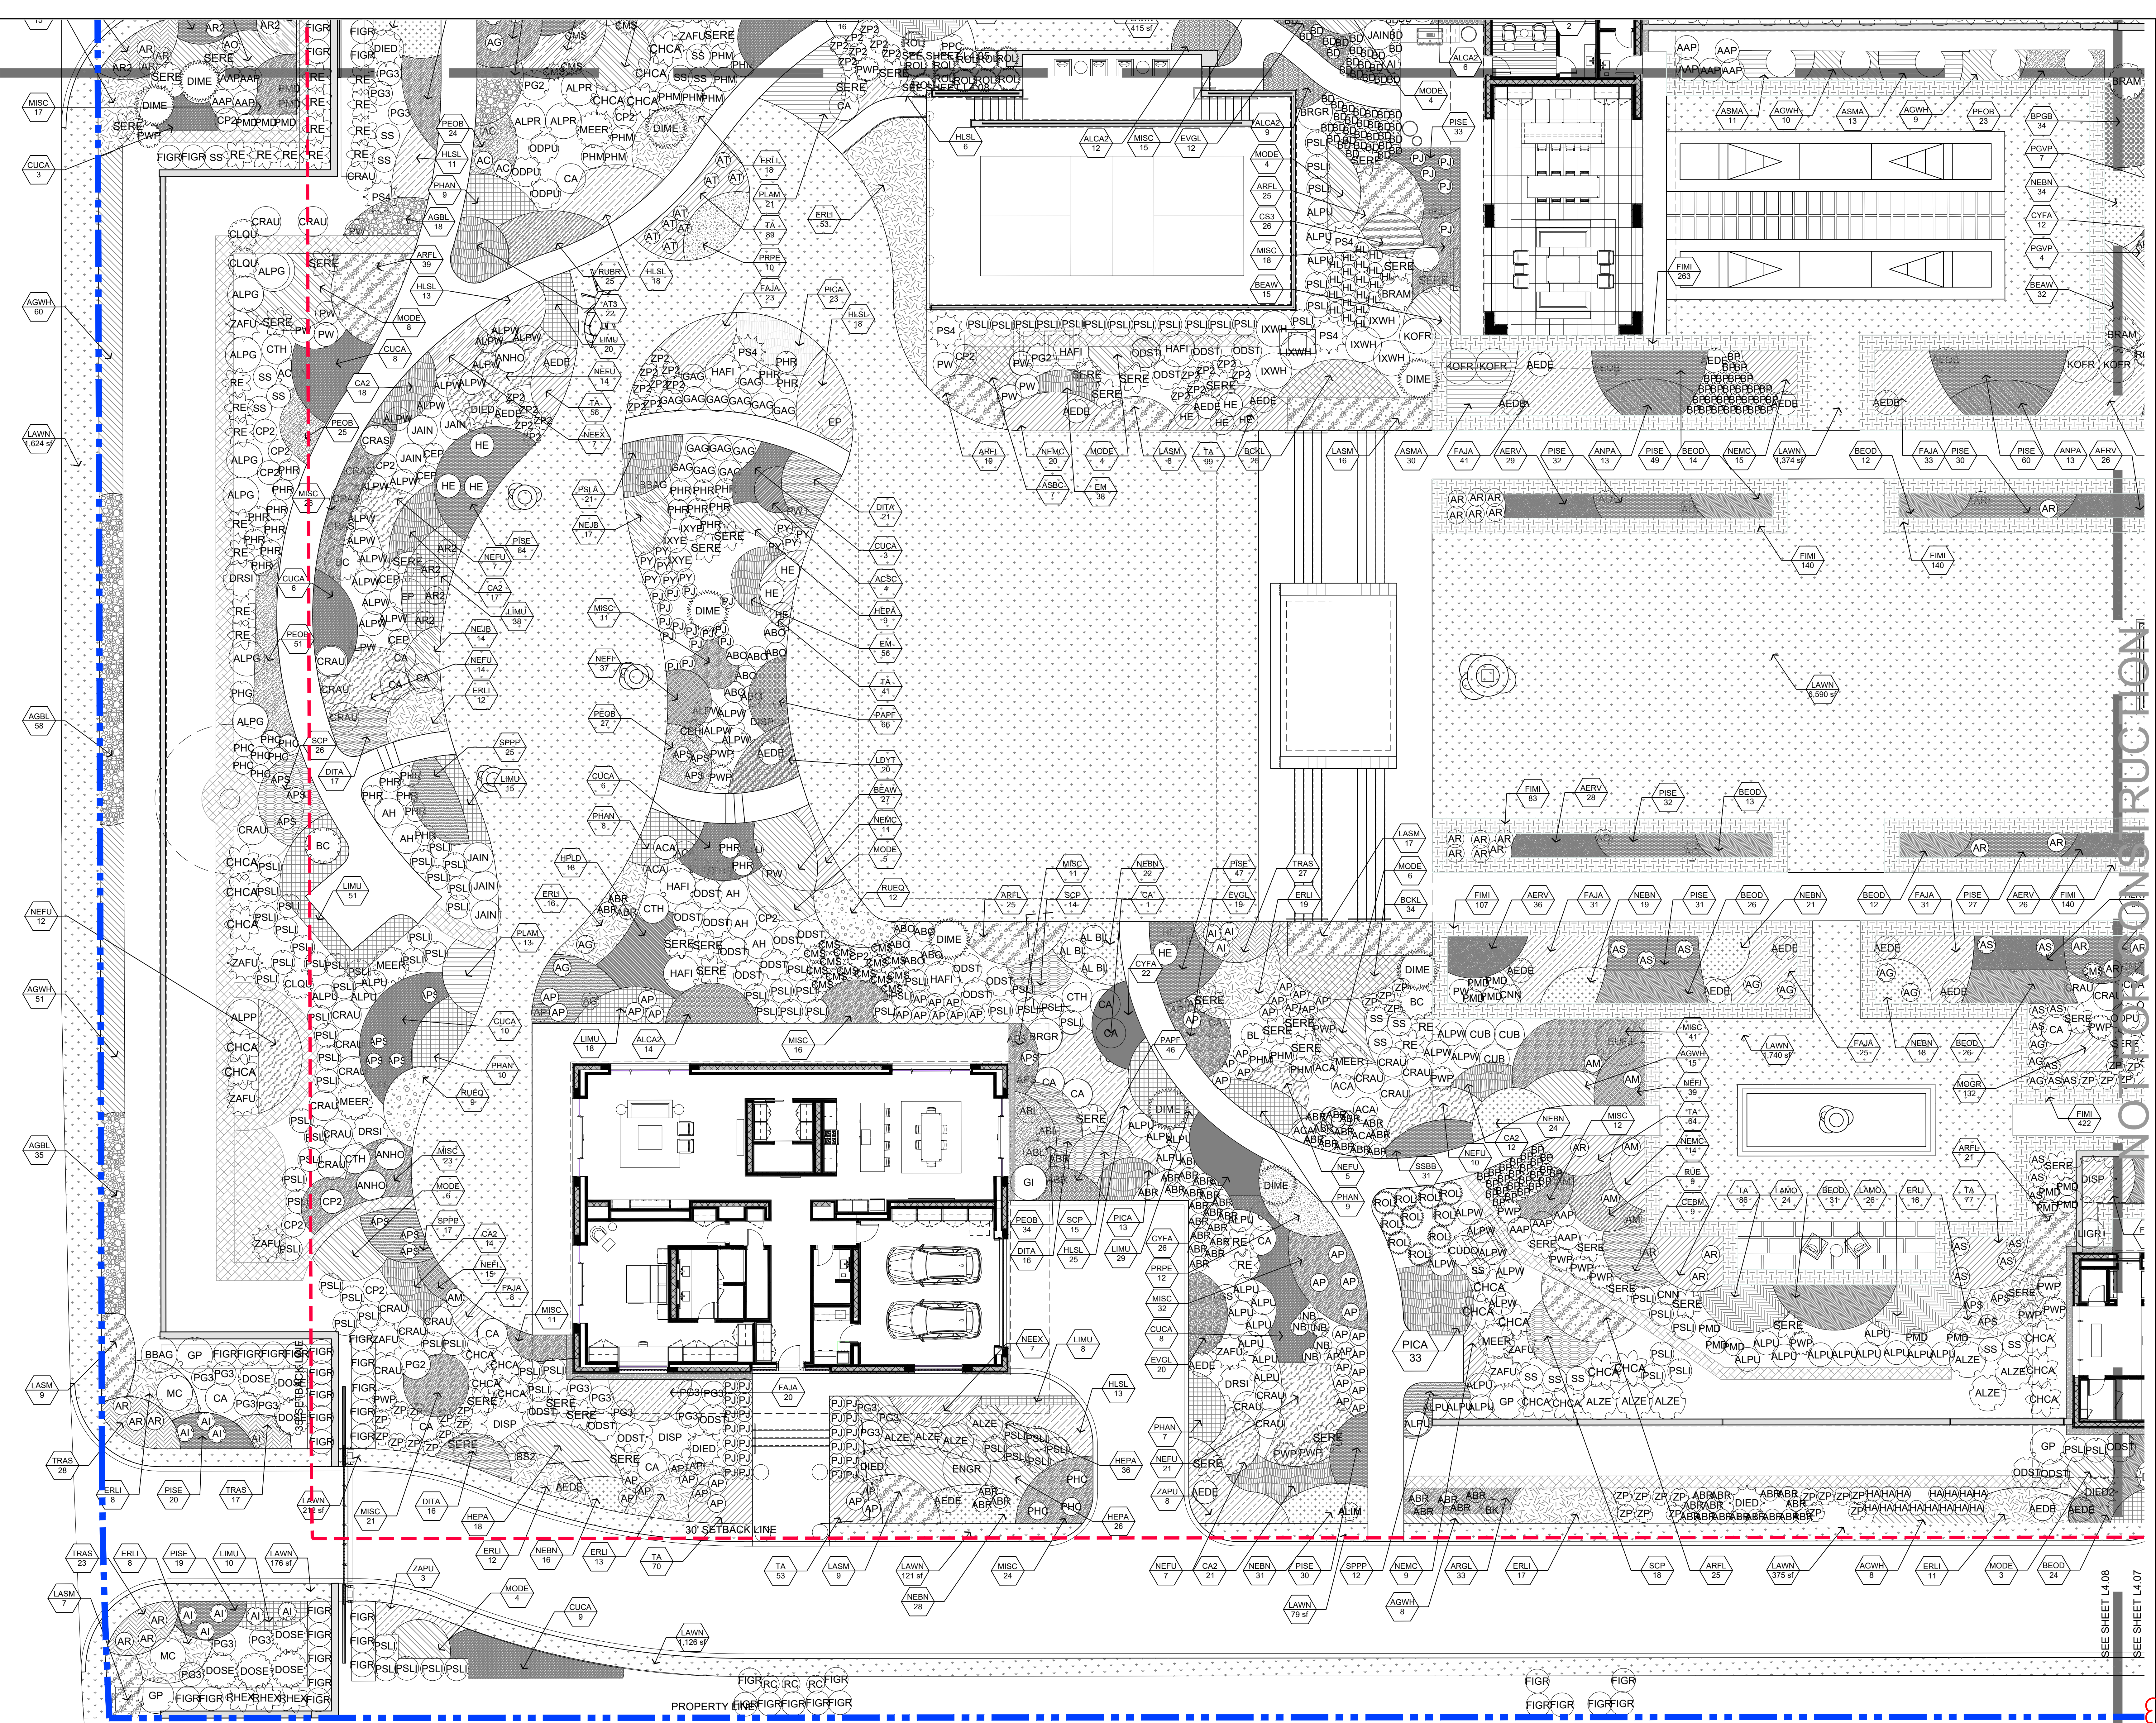
CHECKED BY:

CS, SS

DRAWING NO:
1405

407

E 1.07



STOE V
design group
1566 BRIDGEWAY #107 SAUSALITO CA 94965
TEL 415 944 1472 EMAIL INFO@STOEVDESIGNGROUP.COM

PRIVATE RESIDENCE
1247 SOUTH OCEAN BLVD (FKA 60 BLOSSOM WAY)
PALM BEACH, FLORIDA 33480

©2023 Stoev Design Group Inc.
The design and drawings shown are the intellectual property of Stoev Design Group Inc. and shall not be used, copied or transmitted in any form without the Landscaping Architect's written approval.

SCALE:
NOTE: THIS SHEET SIZE IS 30" X 42".
DO NOT SCALE DRAWINGS.

ARCOM-ARC-24-0103
(ZON-24-0061)

REVISIONS		
NO	DATE	ISSUE
1	09/16/2024	ARCOM PRE-APP
2	10/03/2024	FIRST SUBMITTAL
3	10/21/2024	SECOND SUBMITTAL

SHRUB AND GROUNDCOVER
PLANTING PLAN

PROJECT #:
19-014
DRAWN BY:
CS, AB, WL, LT
CHECKED BY:
CS, SS

DRAWING NO:
L4.08

PLANT SCHEDULE

CODE	QTY	BOTANICAL / COMMON NAME	CONTAINER SIZE	SIZE ON INSTALL / HEIGHT X SPREAD	SPACING (MAINTAINED)	HEIGHT	REMARKS
TREES							
AD	1	ADANSONIA DIGITATA / BAOBAB	FIELD GROWN	CHARACTER, COLLECTED SPECIMEN, 18' -20' CT, 36' - 40' HEIGHT X 25' - 30' SPREAD	AS SHOWN ON PLAN	NATURAL HEI	
BM	1	BAUHINIA MONANDRA / BUTTERFLY FLOWER	65 GAL	12'-14' HT, 6" WIDE,6' CLEAR TRUNK	AS SHOWN ON PLAN	NATURAL HEIGHT	
BA2	3	BULNESIA ARBOREA / VERAWOOD	FIELD GROWN	25' OVERALL SPREADX25' HEIGHT	AS SHOWN ON PLAN	NATURAL HEIGHT	
CG	2	CAESALPINIA GRANADILLO / BRIDAL VEIL TREE	100G	HEAVY SPECIMAN, SINGLE LEADER, MIN 6' CLEAR TRUNK, 22-24' OA HT	AS SHOWN ON PLAN	22' - 24' OA HT	
CS4	1	CALLIANDRA SURINAMENSIS / PINK POWDERPUFF TREE	FIELD GROWN	SPECIMAN, 10' WIDE, 10' HT, 4' MIN. CLR TRNK	AS SHOWN ON PLAN	NATURAL HEIGHT	
CB	96	CALOPHYLLUM BRASILIENSE / BRAZILIAN BEAUTYLEAF	FIELD GROWN	6" CAL. 18' TO 20' OA HT X 10' SPREAD, 2' CT	AS SHOWN ON PLAN	NATURAL HEIGHT	
CW	12	CANELLA WINTERANA / WILD CINNAMON	FIELD GROWN	3" CAL. 12' HEIGHT X 6' SPREAD, STANDARD, MATCHING	AS SHOWN ON PLAN	NATURAL HEIGHT	
CF3	1	CASSIA FISTULA / GOLDEN SHOWER TREE	FIELD GROWN	CHARACTER SPECIMAN TBD	AS SHOWN ON PLAN	NATURAL HEIGHT	HISTORICAL TREE
CS	1	CEIBA SPECIOSA / FLOSS SILK TREE	FIELD GROWN	COLLECTED SPECIMEN, 30' HEIGHT X 20' - 25' SPREAD	AS SHOWN ON PLAN	NATURAL HEIGHT	
CH	1	CHLOROLEUCON TORTUM / JUREMA	FIELD GROWN	CHARACTER TRUNK, 15' X 15' CHARACTER SPECIMAN, HEAVY	AS SHOWN ON PLAN	NATURAL HEIGHT	
CR	2	CLUSIA ROSEA / PITCH APPLE	FIELD GROWN	SPECIMEN, 30' HEIGHT X 20'-25' SPREAD, MULTI OR SINGLE TRUNK	AS SHOWN ON PLAN	NATURAL HEIGHT	
COSG	112	COCCOLOBA UVIFERA / SEA GRAPE	200 GAL	14' TO 16' OVERALL HEIGHT X 8' SPREAD, 2' CT	AS SHOWN ON PLAN	14'-16'	NATIVE TO ZIP CODE 33480
COST	1	COCCOLOBA UVIFERA / SEA GRAPE (TREE FORM)	FIELD GROWN	CHARACTER, 25' HEIGHT X 25' SPREAD	AS SHOWN ON PLAN	NATURAL HEIGHT	
CE	4	CONOCARPUS ERECTUS / GREEN BUTTONWOOD	FIELD GROWN	24-26' HT, 18'-20' WIDTH, MIN 7'CLR TRUNK LUSH TREE FORM	AS SHOWN ON PLAN	NATURAL HEIGHT	NATIVE TO ZIP CODE 33480
FA	11	FICUS AUREA / STRANGLER FIG	FIELD GROWN	SPECIMEN. 30' HEIGHT X 20'- 25' SPREAD	AS SHOWN ON PLAN	NATURAL HEIGHT	NATIVE TO ZIP CODE 33480
GS	10	GUAIACUM SANCTUM / LIGNUM VITAE	FIELD GROWN	SPECIMEN. 12' HEIGHT X 14' SOREAD, MATCHING	AS SHOWN ON PLAN	NATURAL HEIGHT	
KA	1	KIGELIA AFRICANA / SAUSAGE TREE	FIELD GROWN	CONTAINER SPECIMEN, 24' OA HEIGHT X 24' SPREAD, 8' CT	AS SHOWN ON PLAN	NATURAL HEIGHT	
LS	1	LAGERSTROEMIA SPECIOSA / QUEEN'S CRAPE MYRTLE	FIELD GROWN	COLLECTED SPECIMEN, 20' HT, 18' DIA	AS SHOWN ON PLAN	NATURAL HEIGHT	
MF	13	MYRCIANTHES FRAGRANS / SIMPSON'S STOPPER	100G/36"	4" TO 5" CAL. MULTI TRUNK, 10' HEIGHT X 10' SPREAD	AS SHOWN ON PLAN	NATURAL HEIGHT	NATIVE TO ZIP CODE 33480
PIR	19	PIMENTA RACEMOSA / BAY RUM	100G/36"	STANDARD. 5" TO 6" CAL, 16" OA HT X 8' SPREAD, CT LESS THAN 24 INCHES	AS SHOWN ON PLAN	NATURAL HEIGHT	
PT2	2	PITHECELLOBIUM TORTUM / BRAZILIAN RAINTREE	FIELD GROWN	COLLECTED SPECIMEN 15' X 15' MIN. 4'-0" CLEAR TRUNK	AS SHOWN ON PLAN	NATURAL HEIGHT	
PO	1	PLUMERIA OBTUSA 'SINGAPORE' / FRANGIPANI 'SINGAPORE'	FIELD GROWN	SPECIMEN, CHARACTER. 10' HEIGHT X 10' SPREAD, MATCHING	AS SHOWN ON PLAN	NATURAL HEIGHT	

PALM TREES							
AAL	3	ARCHONTOPHOENIX ALEXANDRAE / KING ALEXANDRA PALM	FIELD GROWN	12' CLEAR TRUNK, 24' OVERALL HEIGHT, MATCHING	AS SHOWN ON PLAN	NATURAL HEIGHT	
AE	2	ARENGA ENGLERI / ARENGA PALM	45G / 28"	60" OA HEIGHT	AS SHOWN ON PLAN	NATURAL HEIGHT	
ATCO2	1	ATTALEA COHUNE / AMERICAN OIL PALM	125G	SPCIMEN, SINGLE, HEAVY, 24-28' HT AS SHOWN ON PLAN, NATURAL HEIGHT	AS SHOWN ON PLAN	NATURAL HEIGHT	
ATCO	2	ATTALEA COHUNE / AMERICAN OIL PALM	125GAL OR FIELD GROWN	SPCIMEN, SINGLE, HEAVY, 24-28' HT AS SHOWN ON PLAN, NATURAL HEIGHT	AS SHOWN ON PLAN	NATURAL HEIG	
BR	1	BEAUCARNEA RECURVATA / PONYTAIL PALM	FIELD GROWN	COLLECTED SPECIMAN., HEAVY, 16-20' HT	AS SHOWN ON PLAN	NATURAL HEIGHT	
BN	11	BISMARCKIA NOBILIS / BISMARCK PALM -SINGLE	FIELD GROWN	14' -16' GRAY WOOD, 24'-28' OA HEIGHT, 18" DBH	AS SHOWN ON PLAN	NATURAL HEIGHT	
BNS	4	BISMARCKIA NOBILIS 'SILVER' / SILVER BISMARCK PALM	FIELD GROWN	45G 8' - 9' HT. NOTE: AT BISMARCK'S AT PALM COURT WILL REMAIN IN BELOW GRADE CONTAINERS, REPLACEMENTS AS NEE			AT PALM COURT BISMARCK WILL OUT WHEN THEY EXCEED THAT H
BA3	1	BORASSUS AETHIOPIUM / AFRICAN FAN PALM	FIELD GROWN	SINGLE, SPECIMEN, 5FT CT, 7FT GW, 16FT HT	AS SHOWN ON PLAN	NATURAL HEIGHT	
CM	10	CARPOXYLON MACROSPERMUM / CARPOXYLON PALM	FIELD GROWN	14' - 16' OA HEIGHT, 16' - 18' SPREAD, CHARACTER, MATCHING	AS SHOWN ON PLAN	NATURAL HEIGHT	
CHM	6	CHAMBEYRONIA MACROCARPA / RED FEATHER PALM	FIELD GROWN	14' TO 16' OA HEIGHT X 8' TO 10' SPREAD	AS SHOWN ON PLAN	NATURAL HEIGHT	
CBO	4	COCCOTHRINAX BORHIDIANA / BORHIDI'S GUANO PALM	30G	6FT OA HEIGHT, FULLY THATCHED, MATCHING	AS SHOWN ON PLAN	NATURAL HEIGHT	
CBO2	7	COCCOTHRINAX BORHIDIANA / BORHIDI'S GUANO PALM	30G	8FT OA HEIGHT, FULLY THATCHED, MATCHING	AS SHOWN ON PLAN	NATURAL HEIGHT	
COC4	5	COCCOTHRINAX CRINITA / OLD MAN PALM	CHARACTER, SPECIMEN	10' - 15' OV HT, (VARYING HEIGHTS) BEARD FROM GROUND TO FRONDS	AS SHOWN ON PLAN	NATURAL HEIGHT	
OC	18	COCCOTHRINAX CRINITA SP BREVICRINUS / SHORT HAIR OLD MAN PALM	45G / 28"	48" OA HEIGHT X 48" WIDE	AS SHOWN ON PLAN	NATURAL HEIGHT	
COM	25	COCCOTHRINAX MIRAGUAMA / CUBAN SILVER PALM	FIELD GROWN	12' TO 14' OA HEIGHT X 8' SPREAD, THATCH TO GROUND	AS SHOWN ON PLAN	NATURAL HEIGHT	
CN	132	COCOS NUCIFERA 'GREEN MALAYAN' / COCONUT PALM	FIELD GROWN	CHARACTER TREE, AVERAGE 12' - 14' GRAY WOOD, 24' - 30' OA HEIGHT, JAMAICAN SEED CERTIFIED	AS SHOWN ON PLAN	N	
CB2	6	COPERNICIA BAILEYANA / BAILEY PALM	FIELD GROWN OR 400 GAL	SPECIMEN, 22-24' CALIPER 14-15' GW 18-20' OA	AS SHOWN ON PLAN	NATURAL HEIGHT	
CF2	3	COPERNICIA FALLAENSIS / COPERNICIA PALM	400G	SPECIMEN, HEAVY, 12'-14' OA HT, BOOTED	AS SHOWN ON PLAN	NATURAL HEIGHT	
CF	4	COPERNICIA FALLAENSIS / COPERNICIA PALM	FIELD GROWN	COLLECTED SPECIMEN, HEAVY, 16'-20' HT, BOOTED	AS SHOWN ON PLAN	NATURAL HEIGHT	
CPM	14	COPERNICIA MACROGLOSSA / CUBAN PETTICOAT PALM	200G/48"	7' TO 8' OA HEIGHT, 8' SPREAD, THATCH TO GROUND, MATCHING	AS SHOWN ON PLAN	NATURAL HEIGHT	
CP	4	COPERNICIA PRUNIFERA / CARNUBA WAX PALM	FIELD GROWN	SPECIMAN, 12-14' OVERAL HT, BOOTED	AS SHOWN ON PLAN	NATURAL HEIGHT	
DC	27	DYPSIS CABADAE / CABADA PALM	FIELD GROWN	16' TO 18' OA HEIGHT, 12' SPREAD, HEAVY, MULTI. TRUNK	AS SHOWN ON PLAN	NATURAL HEIGHT	
DL	12	DYPSIS LEPTOCHEILOS / TEDDY BEAR PALM	FIELD GROWN	14' TO 16' OA HEIGHT, 18' SPREAD, MATCHING	AS SHOWN ON PLAN	NATURAL HEIGHT	
GP4	2	GAUSSIA PRINCEPS / SIERRA PALM	FIELD GROWN	200 GALLON/48" SPECIMEN 5'-7' HT CT	AS SHOWN ON PLAN	NATURAL HEIGHT	
GP2	1	GAUSSIA PRINCEPS / SIERRA PALM	FIELD GROWN	HEAVY , 8-10FT	AS SHOWN ON PLAN	NATURAL HEIGHT	
GP	2	GAUSSIA PRINCEPS / SIERRA PALM	FIELD GROWN	HEAVY, 12-16FT HT	AS SHOWN ON PLAN	NATURAL HEIGHT	
GP3	1	GAUSSIA PRINCEPS / SIERRA PALM	FIELD GROWN	HEAVY, 8'-9' O.A	AS SHOWN ON PLAN	NATURAL HEIGHT	
HV	3	HYOPHORBE VERSCHAFFELTII / MASCARENA PALM	FIELD GROWN	14'-16' OA HEIGHT, 6' - 8' SPREAD, MATCHING	AS SHOWN ON PLAN	NATURAL HEIGHT	
KO	4	KENTIOPSIS OLIVIFORMIS / CANALA PALM	FIELD GROWN	16' TO 18' OA HEIGHT OA HEIGHT X 8' SPREAD	AS SHOWN ON PLAN	NATURAL HEIGHT	
KE	21	KERRIODOXA ELEGANS / WHITE ELEPHANT PALM	45G / 28"	SPECIMAN, MIN. 4' HT, AND 6' DIA	AS SHOWN ON PLAN	NATURAL HEIGHT	
LG	17	LICUALA GRANDIS / LICUALA PALM	15G/17"	60" OA HEIGHT	AS SHOWN ON PLAN	NATURAL HEIGHT	
PC	4	PHOENIX CANARIENSIS / CANARY ISLAND DATE PALM	FIELD GROWN	SPECIMEN, MATCHING, 12' CT, 24' OA HEIGHT, FULL, NO ADVANTEGEIOUS ROOTS	AS SHOWN ON PLAN	NATURAL HEIGHT	
PM	16	PHOENIX DACTYLIFERA 'MEDJOOL' / MEDJOOL DATE PALM	FIELD GROWN	SPECIMEN, MATCHING, 14' GRAY WOOD, 18' CT, 30' OA HEIGHT, FULL, NO ADVANTEGEIOUS ROOTS	AS SHOWN ON PLAN	NATUR	
PR2	4	PHOENIX ROEBELENI - DOUBLE / PYGMY DATE PALM - DOUBLETRUNK	100G/36"	BALLED AND BURLAPPED, 10 -12FT OA HT, 10' TO 12' SPREAD	AS SHOWN ON PLAN	NATURAL HEIGHT	
PR3	3	PHOENIX ROEBELENI - TRIPLE / PYGMY DATE PALM - TRIPLETRUNK	FIELD GROWN	BALLED AND BURLAPED, SPECIMEN, TRIPLE TRUNK, 9' TO 10' OA HT, 18' OA SPREAD	AS SHOWN ON PLAN	NATURAL HEIGHT	
PSA	3	PSEUDOPHOENIX SARGENTII / BUCCANEER PALM	45G / 28"	FLORIDA FANCY, 6IN CAL, 7FT HT	AS SHOWN ON PLAN	NATURAL HEIGHT	
PS	29	PTYCHOSPERMA SCHEFFERI / SCHEFFER'S PALM	FIELD GROWN	MULTI TRUNK. 14' TO 16' OA HEIGHT, 12' SPREAD, HEAVY	AS SHOWN ON PLAN	NATURAL HEIGHT	
RM	5	RAVENALA MADAGASCARIENSIS / TRAVELER'S TREE	100G	18' OA HEIGHT, FULL, SPECIMEN, MULTI TRUNK	AS SHOWN ON PLAN	NATURAL HEIGHT	
RR	18	ROYSTONEA REGIA / ROYAL PALM	FIELD GROWN	SPECIMEN. 18' GRAY WOOD, 30' OA HEIGHT,	AS SHOWN ON PLAN	NATURAL HEIGHT	
SI	2	SABAL DOMINGENSIS / DOMINICAN SABAL PALM	FIELD GROWN	16' CLEAR TRUNK, 28' OVERALL HEIGHT, 20' SPREAD	AS SHOWN ON PLAN	NATURAL HEIGHT	
SP2	6	SABAL PALMETTO - DOUBLE TRUNK / CABBAGE PALMETTO - DOUBLE TRUNK	FIELD GROWN	BOOTED. REGENERATED, 15' TO 16' OA HEIGHT, SLIGHTLY CURVED TRUNKS, DOUBLE TRUNK	AS SHOWN ON PLAN	NATURAL HEI	NATIVE TO ZIP CODE 33480
SP	8	SABAL PALMETTO - SINGLE TRUNK / CABBAGE PALMETTO - SINGLE TRUNK	FIELD GROWN	BOOTED. REGENERATED, 15' TO 16' OA HEIGHT, SLIGHTLY CURVED TRUNK, SINGLE TRUNK	AS SHOWN ON PLAN	NATURAL HEIG	NATIVE TO ZIP CODE 33480
SL	32	SATAKENTIA LIUKIUENSIS / SATAKE PALM	FIELD GROWN	SPECIMEN, 9'-10' GRAY WOOD, 24' OA HEIGHT, MATCHING	AS SHOWN ON PLAN	NATURAL HEIGHT	
SC	3	SYAGRUS CORANATA / AURICURY PALM	FIELD GROWN				
TS	1	TAHINA SPECTABILIS / TAHINA PALM	FIELD GROWN	SPECIMAN, 26'-30' OA			
TR	5	THRINAX RADIATA / FLORIDA THATCH PALM	FIELD GROWN	BOOTED. 8' TO 10' OA HEIGHT, NO ADVANTEGEIOUS ROOTS	AS SHOWN ON PLAN	NATURAL HEIGHT	
TR2	10	THRINAX RADIATA / FLORIDA THATCH PALM	FIELD GROWN	DOUBLE TRUNK 14' OVERALL, BOOTED AS SHOWN IN PLAN	AS SHOWN ON PLAN	NATURAL HEIGHT	
TR3	2	THRINAX RADIATA / FLORIDA THATCH PALM	FIELD GROWN	SINGLE TRUNK, 12' OVERALL HEIGHT, BOOTED, MATCHING	AS SHOWN ON PLAN	NATURAL HEIGHT	
TR1	4	THRINAX RADIATA / FLORIDA THATCH PALM	FIELD GROWN	SINGLE TRUNK, 16' OVERALL HEIGHT, BOOTED	AS SHOWN ON PLAN	NATURAL HEIGHT	

LEGEND

ARPC	AIR ROOT PRUNING CONTAINER	PLANT CODE		PLANT CALL OUT SYMBOL
B&B	BALLED AND BURLAPPED	QUANTITY		
FG	FIELD GROWN			
OA HT	OVERALL HEIGHT			PLANT SYMBOLS AND HATCHES
CAL	CALIPER			SEE PLANT LEGEND
DBH	DIAMETER AT BREAST HEIGHT			SEE SHEET L5.01 TO L5.05
CT	CLEAR TRUNK			
GW	GRAY WOOD			EXISTING TREE AND PALM SYMBOLS
3PPP	THREE PLANTS PER POT			TREE AND PALM NUMBER CORRESPONDS
MULTI.	MULTIPLE TRUNKS			TO THE DEMOLITION TREE AND PALM LISTS

LANDSCAPE LEGEND		
PROPERTY ADDRESS	60 BLOSSOM WAY, PALM BEACH	
	REQUIRED	PROPOSED
LOT SIZE (SQ FT)	363,692 SQ FT (100%)	363,692 SQ FT
LANDSCAPE OPEN SPACE (LOS) (SQ FT AND %)	163,661 SQ FT (45%)	258,971 SQ FT (71.2%)
PERIMETER LOS (SQ AND %)	N.A.	N.A.
FRONT YARD LOS (SQ AND %)	7,609 SQ FT (45%)	14,152 SQ FT (83.7%)
NATIVE TREES %	35%	47.3%
NATIVE PALMS %	35%	2.8%
NATIVE SHRUBS %	35%	42.6%
NATIVE VINES/GROUNDCOVER %	35%	34.6%
NATIVE VEGETATION AS LISTED IN THE INSTITUTE FOR REGIONAL CONSERVATION ("IRC"), NATIVES FOR YOUR NEIGHBORHOOD GUIDE		

LANDSCAPE NOTES:

ALL PLANT MATERIAL TO BE FLORIDA NO.1 OR BETTER, UNLESS OTHERWISE NOTED, AS PER FLORIDA DEPT. OF AGRICULTURE GRADES AND STANDARDS, LATEST EDITION. ALL SCOPE OF WORK SHALL CONFORM TO THE MOST RECENT EDITION OF THE AMERICAN NATIONAL STANDARDS INSTITUTE (ANSI) A300 STANDARDS FOR TREE CARE OPERATIONS.

PLANTS JUDGED TO BE NOT IN ACCORDANCE WITH SAID STANDARDS WILL BE REJECTED. CALIPER MEASUREMENT, HEIGHIGHT MEASUREMENT, HEIGHT RELATIONTO CALIPER, SPREAD, BARE ROOT AND ROOT BALL DIMENSIONS, NUMBER OF CANES AND RELATED REQUIREMENTS SHALL CONFOROM TO THE APPLICABLE STANDARDS ABOVE.

FOR ADDITIONAL NOTES, SEE PLANTING DETAILS SHEET.

PLANT SCHEDULE							
CODE	QTY	BOTANICAL / COMMON NAME	CONTAINER SIZE	SIZE ON INSTALL	SPACING	HEIGHT	REMARKS
SHRUBS							
ACDA	1	ACROSTICHUM DANAEIFOLIUM / GIANT LEATHERFERN	7G/14"	36"X36", FULL	60"	60"	NATIVE
ABO	12	AECHMEA BLANCHETIANA 'ORANGE' / ORANGE AECHMEA BLANCHETIANA	3G/10"	30"X30", FULL	AS SHOWN IN PLAN	NATURAL HEIGHT	
ABR	60	AECHMEA BLANCHETIANA 'RUBRA' / RUBRA AECHMEA BLANCHETIANA	3G/10"	24"X24", FULL	AS SHOWN IN PLAN	NATURAL HEIGHT	
AT	8	AECHMEA X 'BLUE TANGO' / BLUE TANGO BROMELIAD	3G/10"	24" X 24", FULL, SLEEVED	24"	30"	
AEDE	31	AECHMEA X 'DEAN' / DEAN'S BROMELIAD	30 GAL	17" `` POT SIZE, 48" X 48"			
AP	55	AECHMEA X 'PINOT NOIR' / PINOT NOIR BROMELIAD	9"	9" POT, 36" HEIGHT X 36" WIDTH ON DAY OF INSTALL		36"	
AM	7	AGAVE ANGUSTIFOLIA 'MARGINATA' / VARIEGATED CARIBBEAN AGAVE	7G/14"	GRADE#1, HEAVY 2' HT AND 2' SPR	AS SHOWN IN PLAN	NATURAL HEIGHT	
AC	3	AGLAONEMA COMMUTATUM 'SILVER BAY' / SILVER BAY CHINESE EVERGREEN	30 GAL	AS SHOWN IN PLAN			
ALIM	14	ALCANTAREA IMPERIALIS / IMPERIAL BROMELIAD	7G/14"	30"X30", FULL, SLEEVED	36"	36"	
AR2	52	ALCANTAREA IMPERIALIS 'RUBRA' / RED IMPERIAL BROMELIAD	15G/17"	32" X 36"	3' -0" O.C.	36"	
AR	79	ALCANTAREA REGINA / REGINA BROMELIAD	30 GAL	14" POT	36"	30"	
AA	18	ALLAGOPTERA ARENARIA / SEASHORE PALM	30 GAL	48"X48", FULL	72"	NATURAL HEIGHT	
ALCL	8	ALOCASIA GAGEANA 'CALIFORNIA' / CALIFORNIA TARO	3G/10"	30"X24" FULL. 3 PLANTS PER POT	36"	36"	
ACA	8	ALOCASIA GAGEANA 'CALIFORNIA' / CALIFORNIA TARO	7G/14"	48" HT, MULTI. TRUNK, SLEEVED	48"	36"	
APS	25	ALOCASIA LAUTERBACHIANA 'PURPLE SWORD' / THE PURPLE SWORD LAUTERBACHIANA	3G / 10"	FULL 4' HT	2' -6" O.C.	NATURAL HEIGHT	
ABL	10	ALOCASIA MACRORRHIZOS 'BLACK STEM' / BLACK STEM GIANT ELEPHANT'S EAR	7G/14"	48" HT, MULTI. TRUNK, SLEEVED	48"	60"	
AL BL	3	ALOCASIA MACRORRHIZOS 'BLACK STEM' / BLACK STEM GIANT ELEPHANT'S EAR	7G/14"	48", SLEEVED	48"	60"	
ALU	1	ALOCASIA MACRORRHIZOS 'LUTEA' / GOLDEN ELEPHANT'S EAR	7G/14"		AS SHOWN IN PLAN	NATURAL HEIGHT	
ALPR	3	ALPINIA PURPURATA / RED GINGER	15G	6" HT X 6" SPREAD	72"	72"	
ALPP	1	ALPINIA PURPURATA 'PINK' / PINK GINGER	15G	6" HT X 6" SPREAD	72"	72"	
ALPU	56	ALPINIA PURPURATA 'PINK' / PINK GINGER	7G/14"	36"X36", FULL	60"	72"	
ALPG	7	ALPINIA PURPURATA 'PUREST WHITE' / PUREST WHITE GINGER	7G/14"	36"X36", FULL	60"	8"	
ALPW	31	ALPINIA PURPURATA 'WHITE' / WHITE GINGER	7G/14"	36"X36", FULL	60"	72"	
ALZE	25	ALPINIA ZERUMBET 'SHELL GINGER' / SHELL GINGER (GREEN LEAF)	7G/14"	36"X36", FULL	60"	8"	
AAP	44	ANTHURIUM ANDRAEANUM 'PINK CHAMPION' / PINK CHAMPION ANTHURIUM	3G/10"		AS SHOWN IN PLAN	NATURAL HEIGHT	
ANHO	25	ANTHURIUM HOOKERI / BIRD'S NEST ANTHURIUM	7G/14"	24" X 24", FULL, SLEEVED	60"	60"	
AH	5	ARENGA HOOKERIANA / HOOKER'S SUGAR PALM	FIELD GROWN	BALLED AND BURLAPPED, 60" X 60", FULL	AS SHOWN ON PLAN	NATURAL HEIGHT	
BD	54	BEGONIA X 'GARDEN ANGEL PLUM' / GARDEN ANGEL PLUM BEGONIA	3G/10"	18"X18", FULL	24"	36"	
BP	67	BEGONIA X 'PLUM GORGEOUS' / PLUM BEGONIA	3G/10"	18"X18" FULL	24"	36"	
BK	1	BOUGAINVILLEA X 'BARBARA KARST' / BARBARA KARST BOUGAINVILLEA	45G/28"	48" X 96", FULL TO GROUND, WOOD TRELLIS	AS SHOWN ON PLAN	96"	
BS2	1	BOUGAINVILLEA X 'SINGAPORE WHITE' / MS. ALICE"" BOUGAINVILLEA	15G/17"	60" X 36", FULL TO GROUND, WOOD TRELLIS	48"	60"	
BBAG	2	BOUGAINVILLEA X BUTTIANA 'AFTERGLOW' / AFTERGLOW BOUGAINVILLEA	CONTRACT GROW	CONTRACT GROW TO 6' HEIGHT WITH HORIZONTAL LEADER AT 6' TO TRAIL ACROSS A WALL. SUPTER STUMP			
BC	5	BRUGMANSIA X 'CHARLES GRIMALDI' / CHARLES GRIMALDI ANGEL'S TRUMPET	15G/17"	48" X 48", LOW BRANCHED, FULL, SPACED 60" O.C., NATURAL HEIGHT			
BRAM	4	BRUNFELSIA AMERICANA / LADY OF THE NIGHT	15G/17"	48"X48" FULL, LOW BRANCHED	60"	NATURAL HEIGHT	
BG2	3	BRUNFELSIA GRANDIFLORA / YESTERDAY, TODAY, AND TOMORROW	25G/14"	FULL/LOW BRANCHED,FULL / LOW BRANCHED, 5-6FT HT, 4-5FT SPR	60"	NATURAL HEIGHT	
BRGR	2	BRUNFELSIA GRANDIFLORA / YESTERDAY, TODAY, AND TOMORROW	25G/21"	60"X60", FULL, LOW BRANCHED	72"	NATURAL HEIGHT	
BL	2	BRUNFELSIA LACTEA / LADY OF THE NIGHT	15G/17"	48"X48" FULL, LOW BRANCH	60"	NATURAL HEIGHT	
CMS	32	CALATHEA MAJESTICA STAR WHITE / STAR WHITE MAJESTIC CALATHEA	3G/24"	36"X36", FULL	36"	36"	
CEP	4	CALLIANDRA EMARGINATA / PINK POWDER PUFF	7G/14"	36" X 36", FULL, LOW BRANCHED	AS SHOWN IN PLAN	NATURAL HEIGHT	
CA	20	CALICARPA AMERICANA / AMERICAN BEAUTYBERRY	7G/14"	36"X36", FULL	60"	60"	
CEHI	1	CERATOZAMIA MIQUELIANA / BAMBOO CYCAD	25G/21"	5-6FT HT FULL	AS SHOWN IN PLAN	NATURAL HEIGHT	
CNN	5	CESTRUM NOCTURNUM / NIGHT BLOOMING JASMINE	7G/14"	36" X 36", FULL, LOW BRANCHED	AS SHOWN IN PLAN	NATURAL HEIGHT	
CHCA	63	CHAMAEDOREA CATARACTARUM / CAT PALM	15G/17"	60"X60", FULL	60"	72"	
CP2	17	CLERODENDRUM PANICULATUM / PAGODA FLOWER	25G/21"	60"X60", FULL	60"	NATURAL HEIGHT	
CLQU	16	CLERODENDRUM QUADRILOCULARE / STARBURST CLERODENDRUM	15G/17"	48"X48" FULL, LOW BRANCHED	AS SHOWN ON PLAN	NATURAL HEIGHT	
CTH	5	CLERODENDRUM TRICHOTOMUM / HARLEQUIN GLORYBOWER	15G/17"	48"X48" FULL HEAVY	AS SHOWN IN PLAN	NATURAL HEIGHT	
CUB	3	CLERODENDRUM UGANDENSE / BLUE BUTTERFLY BUSH	15G/17"	36"X36", FULL, HEAVY	AS SHOWN IN PLAN	NATURAL HEIGHT	
CRAS	44	CRINUM ASIATICUM / GREEN LEAF CRINUM LILY	25G/14"	60"X60",FULL. 3 PLANTS PER POT	60"	60"	
CRAU	47	CRINUM AUGUSTUM 'QUEEN EMMA' / PURPLE LEAF CRINUM LILY	25G/14"	60"X60",FULL. 3 PLANTS PER POT	60"	60"	
CUDO	1	CUBANOLA DOMINGENSIS / CAMPANITA	15G/17"	48" X 48", LOW BRANCHED, FULL, SPACED 60" O.C., NATURAL HEIGHT	AS SHOWN IN PLAN	NATURAL HEIGHT	
DIED	7	DIOON EDULE / CYCAD	25G/21"	72"X72", FULL	72"	72"	
DIED2	1	DIOON EDULE / CYCAD	45G/28"	4-6FT HT, 6-7FT SPR, MULTI HEAD 4'-5" X 4'-5"	72"	NATURAL HEIGHT	
DIME	23	DIOON MEJIAE / MEXICAN FERN PALM	45G/28"	84" X 84" FULL	AS SHOWN IN PLAN	NATURAL HEIGHT	
DS	4	DIOON SPINULOSUM / MEXICAN CYCAD	100G	SPECIMEN, 1-2FT CT, 6-7 FT OA HT X 6" OA SPREAD	AS SHOWN ON PLAN	NATURAL HEIGHT	
DISP	6	DIOON SPINULOSUM / MEXICAN CYCAD	100G	SPECIMEN, 2-3 FT CT, 8 - 9" OA' HT X 8" OA SPREAD		10"	
DOSE	19	DOMBEYA X SEMINOLE / PINK DOMBEYA	15G/17"	48"X48" FULL, LOW BRANCHED	72"	NATURAL HEIGHT	
DRSI	4	DRACAENA REFLEXA 'SONG OF INDIA' / PLEOMELE	25G/21"	FULL, 6" TO 7" OA HEIGHT X 48" SPREAD	72"	NATURAL HEIGHT	
ENGR	1	ENCEPHALARTOS GRATUS / GIANT ENCEPHALARTOS	FIELD GROWN	8" - 10" HEIGHT X 8" - 10" SPREAD	8' -0" O.C.	NATURAL HEIGHT	
EUFJ	1	EUPHORBIA PUNICEA / FLAME OF JAMAICA	45G/28"	SPECIMEN. 60"X60". FULL	72"	8"	
EP	2	EUPHORBIA PUNICEA / JAMAICAN POINSETTA	50G	6" HT X 6" SPREAD	AS SHOWN IN PLAN		
FG	4	FICUS MICROCARPA 'GREEN ISLAND' / GREEN ISLAND INDIAN LAUREL FIG	25G/21"	6" HEIGHT X 4" SPREAD, FULL TO GROUND	AS SHOWN ON PLAN	72"	
GI	1	FICUS MICROCARPA 'GREEN ISLAND' / GREEN ISLAND INDIAN LAUREL FIG	65G/32"	BUSH, 6" HEIGHT X 6" SPREAD, NATURAL FORM, FULL	AS SHOWN ON PLAN	NATURAL HEIGHT	
FIGR	51	FICUS MICROCARPA 'GREEN ISLAND' / GREEN ISLAND FIG	FIELD GROWN	10" HEIGHT X 5" SPREAD, FULL	AS SHOWN ON PLAN	72"	
GAG	14	GALPHIMIA GLAUCA / THRYALIS	7G/14"	36"X36", FULL	48"	60"	
GP	5	GRAPTOPHYLLUM PICTUM 'CHOCOLATE QUEEN' / CHOCOLATE QUEEN JAMACIAN CROTON	7G/14"	36"X36", FULL	AS SHOWN IN PLAN	MAINTAINED HIEGHT 6'-0"	
HAFI	10	HAMELIA PATENS / FIREBUSH	7G/14"	36"X36", FULL	48"	48"	NATIVE
HC2	36	HEDYCHIMUM COCCINEUM / GINGER LILY	3G/10"	24"X18" FULL	AS SHOWN ON PLAN	24"-30" HT	
HC3	10	HEDYCHIMUM CORONARIUM / WHITE GINGER	3 GAL, 16"X16"	24"X18" FULL	AS SHOWN IN PLAN	NATURAL HEIGHT	
HA	40	HELICONIA PSITTACORUM 'ANDROMEDA' / ANDROMEDA PARROT HELICONIA	7G/14"	36" HEIGHT X 24" SPREAD, FULL	30"	36"	
HL	51	HELICONIA PSITTACORUM 'LADY DI' / LADY DI PARROT HELICONIA	7G	4 FT HT, 1.5FT SPR	30"		
HE	16	HEMITHRINAX EKMANIANA / JUMAGUA PALM	FIELD GROWN	25GAL/21" 2' WIDE X 3' HT	AS SHOWN ON PLAN	NATURAL H	
IXWH	11	IXORA X 'SNOWBALL' / HYBRID IXORA WHITE	7G/14"	36"X36", FULL	48"	60"	
IXYE	3	IXORA X 'YELLOW' / HYBRID IXORA YELLOW	7G/14"	36"X36", FULL	48"	60"	
JAIN	8	JATROPHA INTEGERRIMA / SPICY JATROPHA	45G/28"	MULTI TRNUK. FULL. 6" X6"	72"	72"	6'X6'
KOFR	5	KOPSIA FRUTICOSA / SHRUB VINCA	FIELD GROWN	SPECIMEN. 6" OA HEIGHT X 6" OA SPREAD	72"	12"	
LIGR	7	LICUALA GRANDIS / LICUALA PALM	7G/14"	FULL. 48"HEIGHT X 36"SPREAD	60"	NATURAL HEIGHT	
MEER	12	MEGASKEPASMA ERYTHROCHLAMYS / BRAZILIAN RED CLOAK	7G/14"	36"X36", FULL	72"	96"	
MC	2	MICROCYCAS CALOCOMA / MICROCYCS	FIELD GROWN	SPECIMEN, MIN. 3 HEADS, MIN. 6' HT OVERALL, FULL HEAD	AS SHOWN IN PLAN	NATURAL HEIGHT	
NB	5	NEPHROLEPIS BISERRATA / GIANT SWORDFERN	25G/14"	36"X36", FULL	AS SHOWN IN PLAN	NATURAL HEIGHT	
ODPU	11	ODONTONEMA CALLISTACHYUM / PURPLE FIRESPIKE	7G/14"	36"X36", FULL	60"	60"	
ODCA	6	ODONTONEMA CALLISTACHYUM / PURPLE FIRESPIKE	7G/14"	36"X36", FULL	60"	60"	
ODST	22	ODONTONEMA STRICTUM 'RED' / RED FIRESPIKE	7G/14"	36"X36", FULL	60"	60"	
PG2	10	PHILODENDRON GIGANTEUM / GIANT PHILODENDRON	7G/14"	36"X36", FULL	48"	60"	
PG3	36	PHILODENDRON GLORIOSUM / GLORIOUS PHILODENDRON	7G/14"	36" HEIGHT X 36" SPREAD, FULL, MAINTAIN 36" HEIGHT, SPACE 48" O.C.	3' -0" O.C.	36"	
PPC	1	PHILODENDRON PINNATIFIDUM / COMB LEAF PHILODENDRON	7G/14"	36"X36", FULL	48"	60"	
PS2	20	PHILODENDRON SELLOUM / TREE PHILODENDRON	7G/14"	36"X36", FULL	48"	60"	
PS4	7	PHILODENDRON SPECIOSUM / IMPERIAL PHILODENDRON	7G/14"	48"X48", FULL	AS SHOWN IN PLAN	NATURAL HEIGHT	
PWP	22	PHILODENDRON WILSONII / WILSONII PHILODENDRON	7G/14"	36"X36", FULL, HEAVY	AS SHOWN IN PLAN	NATURAL HEIGHT	
PHC	10	PHILODENDRON X 'CONGO' / CONGO PHILODENDRON	3G/10"	24"X24", FULL	36"	36"	
PHM	25	PHILODENDRON X 'MCCOLLY'S FINALE' / MCCOLLY'S FINALE PHILODENDRON	3G/10"	24"X24", FULL	36"	36"	
PMD	70	PHILODENDRON X 'MCDOWELL ' / MCDOWELL PHILODENDRON	3G/10"	24"X24", FULL	36"	36"	
RC	3	PHILODENDRON X 'ROJO CONGO' / ROJO CONGO PHILODENDRON	3G/10"	24"X24", FULL	36"	36"	
PHR	42	PHILODENDRON X 'ROJO CONGO' / ROJO CONGO PHILODENDRON	3G/10"	24"X24", FULL	36"	36"	
PW	13	PHILODENDRON X 'WEEKS RED HYBRID' / WEEKS RED PHILODENDRON	7G/14"	36"X36", FULL	48"	60"	
PY	10	PHYLLANTHUS MYRTIFOLIUS 'CASCADE' / MOUSETAIL SHRUB	3G/10"	16"X16", FULL	36"	36"	
PJ	80	PORTEA PETROPOLITANA 'JUNGLES' / BROMELIAD JUNGLES	3G/10"	24"X24", FULL	30"	36"	
PSLI	166	PSYCHOTRIA LIGUSTRIFOLIA / BAHAMA COFFEE	7G/14"	FULL/LOW BRANCHED, 18-24FT HT, 1.5FT SPR, NICE AND FULLFEE	18"		
RK2	9	RADERMACHERA X 'KUNMING' / KUNMING DWARF TREE JASMINE	45G/28"	6" HEIGHT X 6" SPREAD, FULL	6' -0" O.C.	MAINTAIN 8" HT	
RE	70	RHAPIS EXCELSA / LADY PALM	15G/17"	48"X48", FULL	48"	8"	
RHEX	3	RHAPIS EXCELSA / LADY PALM	15G/17"	48"X48", FULL	48"	8"	
RE3	11	RHAPIS MULTIFIDA / LADY PALM MULTIFIDA	25G/21"	HEAVY, 6-7FT HT, 4' WIDTH SHADE GROWN	AS SHOWN IN PLAN	8"	

NOT FOR CONSTRUCTION

STOE V

design group

1566 BRIDGEWAY #107 SAUSALITO CA 94965
TEL 415 944 1472 EMAIL INFO@STOEVDESIGNGROUP.COM

PRIVATE RESIDENCE

1247 SOUTH OCEAN BLVD (FKA 60 BLOSSOM WAY)

PALM BEACH, FLORIDA 33480

©2023 Stoev Design Group Inc.
The design and drawings herein are the intellectual property of Stoev Design Group Inc. and shall not be used, copied or transmitted in any form without the Landscape Architect's written approval.

SCALE:
NOTE: THIS SHEET SIZE IS 30" X 42".
DO NOT SCALE DRAWINGS.

ARCOM - ARC-24-0103
(ZON-24-0061)

REVISIONS

NO	DATE	ISSUE
1	09/16/2024	ARCOM PRE-APP
2	10/03/2024	FIRST SUBMITTAL
3	10/21/2024	SECOND SUBMITTAL

























PROJECT #:
19-014
DRAWN BY:
CS, AB, WL, LT
CHECKED BY:
CS, SS
DRAWING NO:
L5.02

OVERALL PLANTING
SCHEDULE SUMMARY

PLANT SCHEDULE

CODE	QTY	BOTANICAL / COMMON NAME	CONTAINER SIZE	SIZE ON INSTALL	SPACING	HEIGHT	REMARKS
ROL	28	RONDELETIA LEUCOPHYLLA / PANAMA ROSE	7G/14"	30"X30" FULL, LOW BRANCHED	36"	48"	
SS	45	SANCHEZIA SPECIOSA / SANCHEZIA	7G/14"	30"X30", FULL	60"	72"	
SF	5	SANSEVIERIA MASONIANA 'WHALE FIN' / SNAKE PLANT	7G/14"	36"X36" FULL, MIN 5 FINS PER POT	AS SHOWN ON PLAN	42"	
SERE	93	SERENOA REPENS 'CINEREA' / SILVER SAW PALMETTO	25G/21"	36"X36", FULL, HEAVY	60"	60"	
STRE	1	STRELITZIA REGINAE / ORANGE BIRD OF PARADISE	25G/14"	48" X 48", FULL, 3 PLANTER PER POT	60"	60"	
YA	23	YUCCA ALOIFOLIA / ALOE YUCCA	25G/14"	60" X 36", FULL TO GROUND, WOOD TRELLIS	60"	60"	NATIVE TO ZIP CODE 33480
ZAFU	25	ZAMIA FURFURACEA / CARDBOARD PALM	FIELD GROWN	6` - 7` HEIGHT X 6` - 7` SPREAD	72"	60"	
ACCENT SHRUBS							
AG	21	AGAVE ELLEMEETIANA 'SATINA' / SATINA ELLEMEET'S AGAVE	7G/14"	30"X30", FULL, SLEEVED	36"	36"	
AI	56	ALCANTAREA IMPERIALIS / IMPERIAL BROMELIAD	7G/14"	30"X30", FULL, SLEEVED	36"	36"	
AO	26	ALCANTAREA ODORATA / GIANT SILVER BROMELIAD	7G/14"	30"X30", FULL, SLEEVED	36"	36"	
AS	36	ANDROLEPIS SKINNERI / BIG RED BROMELIAD	7G/14"	30"X30", FULL, SLEEVED	36"	36"	
PHG	14	PHILODENDRON GIGANTEUM / GIANT PHILODENDRON	7G/14"	36"X36", FULL	36"	60"	
GROUND COVER (SYMBOLS)							
ZP	71	ZAMIA INTEGRIFOLIA / COONTIE CYCAD	7G/14"	24"X24", FULL	36"	36"	NATIVE TO ZIP CODE 33480
ZP2	34	ZAMIA INTEGRIFOLIA / COONTIE CYCAD	7G/14"	36"X36", FULL, HEAVY	36"	36"	NATIVE TO ZIP CODE 33480

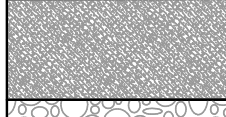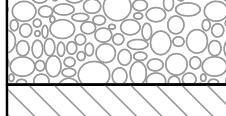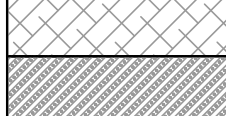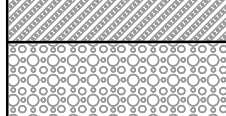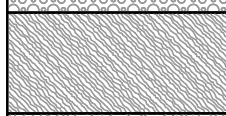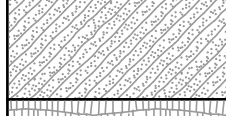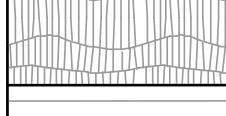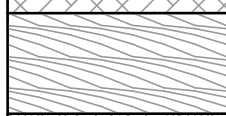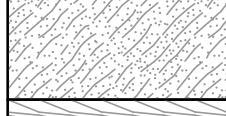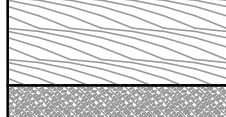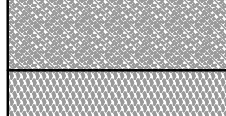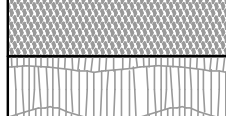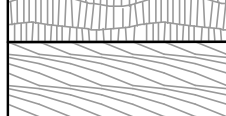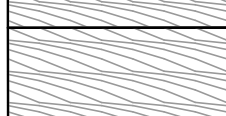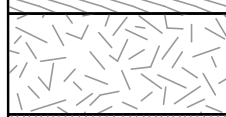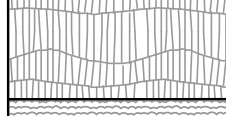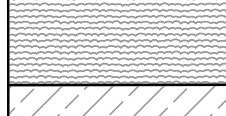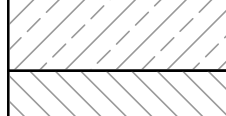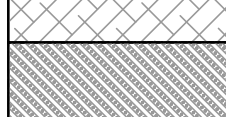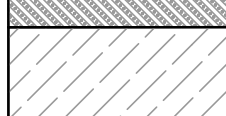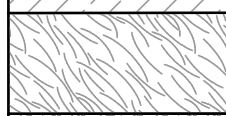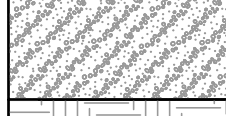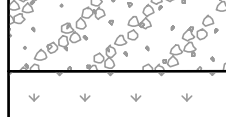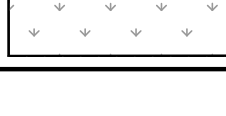PLANT SCHEDULE

SYMBOL	CODE	QTY	BOTANICAL / COMMON NAME	CONTAINER SIZE	SIZE ON INSTALL	SPACING	HEIGHT	REMARKS
GROUND COVERS								
	ARFL	177	ADIANTUM RADDIANUM 'FRITZ LUTHI' / DELTA MAIDENHAIR 'FRITZ LUTHI'	3 GAL, 16"X16"				
	AERV	227	AERVA SANGUINOLENTA / AREVA RED VELVET PLANT	3G/10"	16"X16", FULL	18"	24"	MAINTANED HEIGHT 24"
	AGBL	368	AGAPANTHUS AFRICANUS 'BLUE' / LILY OF NILE - BLUE	3G/10"	18"X18" FULL	24"	36"	
	AGWH	333	AGAPANTHUS AFRICANUS 'WHITE' / LILY OF NILE - WHITE	3G/10"	18"X18", FULL	24"	36"	
	ASBC	32	AGLAONEMA COMMUTATUM 'SILVER BAY' / SILVER BAY CHINESE EVERGREEN	3G/10"	18"X18", FULL	36"	36"	
	ACSC	4	AGLAONEMA COMMUTATUM 'SILVER BAY' / SILVER BAY CHINESE EVERGREEN	7G/14"	30"X30", FULL, SLEEVED	36"	36"	
	ALCA2	62	ALOCASIA ODORA 'CALIFORNIA' / ALOCASIA CALIFORNICA	3G/10"	36"X24", FULL	AS SHOWN ON PLAN	NATURAL HEIGHT	
	ALCA	13	ALOCASIA X 'CALIDORA' / CALIDORA ALOCASIA	7G/14"	48" HT, MULTI. TRUNK, SLEEVED	48"	66"	
	ANPA	41	ANDROLEPIS 'PARADISE' / PARADISE BROMELIAD	3 GAL	24" HEIGHT X 24" SPREAD	30"	36"	
	ARGL	153	ARACHIS GLABRATA / PERENNIAL PEANUT	1G/6"	6"X6", FULL	18"	6"	
	AT3	22	ASCLEPIAS TUBEROSA / BUTTERFLY MILKWEED	1G/6"				
	ASMA	118	ASPARAGUS MACOWANII / MING FERN	3G/10"	18"X18", FULL	24"	36"	
	BEOD	329	BEGONIA ODORATA 'ALBA' / WHITE BEGONIA	3G/10"	18"X18", FULL	24"	36"	
	BPGB	47	BEGONIA POPENOEI / LARGE LEAF GREEN BEGONIA	3G/10"	18"X18", FULL	24"	36"	
	BEAW	210	BEGONIA X 'ANGEL WING' / ANGEL WING BEGONIA	3G/10"	18" HEIGHT X 18" SPREAD, FULL, MAINTAIN 36" HEIGHT, SPACE 24" O.C.	24"	36"	
	BCKL	59	BEGONIA X 'CARIBBEAN KING' / LARGE LEAF PURPLE BEGONIA	3G/10"	18"X18", FULL	24"	36"	
	CS3	118	CALATHEA SETOSA / CALATHEA 'COMPACT STAR'	3 GAL, 16"X16"				
	CZZC	25	CALATHEA ZEBRINA / ZEBRA CALATHEA PLANT	3G/10"	18"X18", FULL	24"	24"	
	CEBM	9	COLOCASIA ESCULENTA 'BLACK MAGIC' / BLACK MAGIC TARO	7G/14"	36"X36", FULL	36"	60"	
	CRAM	65	CRINUM AMERICANUM / SWAMP LILY	3G/10"	24"X24", FULL	30"	36"	NATIVE TO ZIP CODE 33480
	CUCA	85	CURCULIGO CAPITULATA / PALM GRASS	3G/10"	24" X 24", FULL, SLEEVED	48"	36"	
	CA2	112	CURCUMA ZEDOARIA 'PINK WONDER' / PINK WONDER GINGER	3 GAL	16"X16", FULL	24"	NATURAL HEIGHT	
	CYFA	151	CYRTOMIUM FALCATUM / JAPANESE HOLLY FERN	3 GAL	16"X16", FULL	24"	NATURAL HEIGHT	
	DITA	90	DIANELLA TASMANICA / FLAX LILY	3 GAL	16"X16", FULL	24"	NATURAL HEIGHT	
	ERLI	291	ERNODEA LITTORALIS / GOLDEN CREEPER	3G/10"	16"X16", FULL	30"	24"	NATIVE TO ZIP CODE 33480
	EM	94	EUPHORBIA MILII / CROWN OF THORNS	3 GAL	12"X18" FULL	12"	24"	
	EVGL	195	EVOLVULUS GLOMERATUS 'BLUE DAZE' / BRAZILIAN DWARF MORNING GLORY	3G/10"	16"X16"	24"	24"	
	FAJA	589	FARFUGIUM JAPONICUM 'GIGANTEA' / LEOPARD PLANT	3G/10"	24"X24", FULL	24"	36"	
	HEPA	97	HELICONIA PSITTACORUM 'ANDROMEDA' / PARROT BEAK HELICONIA	3G/10"	24"X24", 30"O.C, MAINTAIN AT 36" HEIGHT	30"	36"	
	HP	52	HELICONIA PSITTACORUM 'ANDROMEDA' / PARROT BEAK HELICONIA	7G/14"	FULL, SLEEVED, 36" HEIGHT X 24" SPREAD	24"	36"	36" HEIGHT X 24" SPREAD
	HPLD	18	HELICONIA PSITTACORUM 'LADY DI' / LADY DI PARROT HELICONIA	3 GAL	24"X24", FULL	30"	NATURAL HEIGHT	
	HLSL	127	HYMENOCALLIS LATIFOLIA / SPIDER LILY	3G/10"	24" X 24", FULL, 3 PLANTS PER POT	30"	36"	
	IPPE	556	IPOMOEA PES-CAPRAE / BEACH MORNING GLORY	1G/10"	FULL. BEACH DUNE INFILL	24"	8"	NATIVE TO ZIP CODE 33480
	LDYT	97	LANTANA DEPRESSA / YELLOW TRAILING LANTANA	3G/10"	16"X16", FULL	24"	36"	
	LAMO	73	LANTANA MONTEVIDENSIS / LANTANA 'LAVENDER WEEPING'	3G/10"	24"X24", FULL	24"	24"	
	LASM	66	LANTANA SELLOWIANA 'MONMA' / WHITE LIGHTNIN TRAILING LANTANA	3 GAL	18"X18", FULL	36"	24"	
	LAWN	25,142 SF	LAWN / LAWN	-				ZOYSIA 'DIAMOND' OR PASPALUM

LEGEND

- ARPC
- AIR ROOT PRUNING CONTAINER
- B&B
- BALLED AND BURLAPPED
- FG
- FIELD GROWN
- OA HT
- OVERALL HEIGHT
- CAL
- CALIPER
- DBH
- DIAMETER AT BREAST HEIGHT
- CT
- CLEAR TRUNK
- GW
- GRAY WOOD
- 3PPP
- THREE PLANTS PER POT
- MULTI.
- MULTIPLE TRUNKS

STOE V
design group
1565 BRIDGEWAY, #107 SAUSALITO CA 94965
TEL 415 944 1475 EMAIL INFO@STOEVDESIGNGROUP.COM

NOT FOR CONSTRUCTION

PRIVATE RESIDENCE
1247 SOUTH OCEAN BLVD (FKA 60 BLOSSOM WAY)
PALM BEACH, FLORIDA 33480

©2023 Stoev Design Group Inc.
The design and concepts shown are the intellectual property of Stoev Design Group Inc. and shall not be used, copied or transmitted in any form without the Landscape Architect's written approval.

SCALE:
NOTE: THIS SHEET SIZE IS 30" X 42".
DO NOT SCALE DRAWINGS.

ARCOM: ARC-24-0103
(ZON-24-0061)


















REVISIONS		
NO	DATE	ISSUE
1	09/16/2024	ARCOM PRE-APP
2	10/03/2024	FIRST SUBMITTAL
3	10/21/2024	SECOND SUBMITTAL

OVERALL PLANTING
SCHEDULE SUMMARY

PROJECT #:
19-014
DRAWN BY:
CS, AB, WL, LT
CHECKED BY:
CS, SS

DRAWING NO:
L5.03

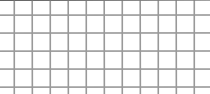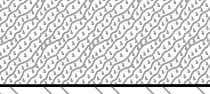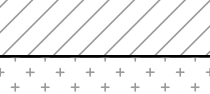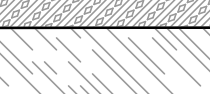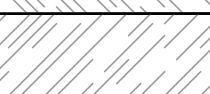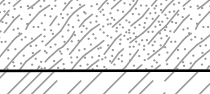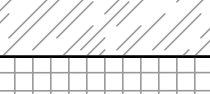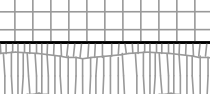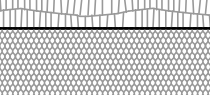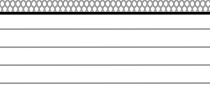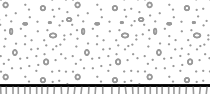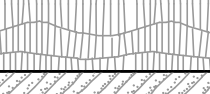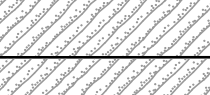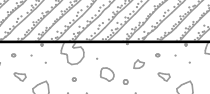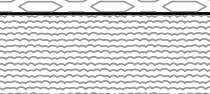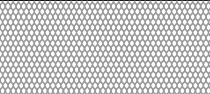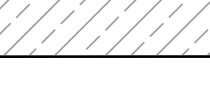PLANT SCHEDULE

SYMBOL	CODE	QTY	BOTANICAL / COMMON NAME	CONTAINER SIZE	SIZE ON INSTALL	SPACING	HEIGHT	REMARKS
	LIMU	268	LIRIOPE MUSCARI 'SUPER BLUE' / SUPER BLUE LILYTURF	3G/10"	24"X24", FULL	22"	24"	
	MISC	618	MICROSORUM SCOLOPENDRIA / WART FERN	3G/10"	24"X24", FULL	24"	24"	
	MODE	153	MONSTERA DELICIOSA / SPLIT LEAF CERIMAN	7G/14"	36" X 36", FULL, MATURE LEAF	48"	48"	
	NEMC	86	NEOREGELIA MCWILLIAMSII / MCWILLIAMS BROMELIAD	3G/10"	18"X18", FULL	24"	24"	
	NEBN	499	NEOREGELIA X 'BOSSA NOVA' / BOSSA NOVA BROMELIAD	3G/10"	16"X16" 3 PLANTS PER POT	20"	24"	
	NEFI	91	NEOREGELIA X 'FIREBALL' / FIREBALL BROMELIAD	3G/10"	16"X16" 3 PLANTS PER POT	16"	24"	
	NEJB	75	NEOREGELIA X 'JEFFERY BLOCK' / BROMELIAD	3G/10"	24"X24", FULL	24"	24"	
	NEEX	100	NEPHROLEPIS EXALTATA / BOSTON FERN	3G/10"	24"X24", FULL	36"	24"	NATIVE TO ZIP CODE 33480
	NEFU	185	NEPHROLEPIS FALCATA 'FURCANS' / FISHTAIL FERN	3G/10"	24"X24", FULL	36"	48"	THIS IS NOT MACHO FERN
	MOGR	664	OPHIOPOGON JAPONICUS / MONDO GRASS	1G/6"	8"X8", FULL	8"	NATURAL HEIGHT	
	PEOB	241	PEPEROMIA OBTUSIFOLIA / BABY RUBBER PLANT	3G/10"	12"X12", FULL	18"	16"	
	PGVP	29	PHILODENDRON GLoriosum / VELVET PHILODENDRON	7G/14"	36"X36", FULL	48"	48"	
	PHAN	57	PHILODENDRON XANADU / XANADU PHILODENDRON	3G/10"	24"X24", FULL	36"	36"	
	PICA	69	PILEA CADIEREI / ALUMINUM PLANT	3 GAL	18"X18", FULL	24"	24"	
	PISE	967	PILEA SERPYLLACEA 'STOPLIGHT' / STOPLIGHT PILEA	1G/6"	8"X8", FULL	18"	18"	
	PLAM	34	PLUMBAGO AURICULATA 'MONOTT' / ROYAL CAPE® PLUMBAGO	3 GAL	24"X24", FULL	30"	NATURAL HEIGHT	
	PAPF	218	PORTULACARIA AFRA 'PROSTRATE FORM' / PROSTRATE ELEPHANT BUSH	1G/6"	6" HEIGHTX8" SPREAD	12"	6"	
	PRPE	48	PROTEA PETROPOLITANA / BROMELIAD	3G/10"	24"X24", FULL	36"	36"	
	PSLA	21	PSEUDERANTHEMUM LAXIFLORUM / SHOOTING STAR	3 GAL, 16"X16"				
	RUE	9	RUELLIA / RUELLIA	3G/10"	18"X18", FULL	24"	36"	
	RUBR	74	RUELLIA BRITTONIANA 'PURPLE SHOWER' / MEXICAN BLUEBELL	3G/10"	18"X18", FULL	24"	36"	
	RUEQ	21	RUSSELIA EQUISETIFORMIS / FIRECRACKER PLANT	3G/10"	18"X18", FULL	36"	36"	
	SCP	90	SPATHIPHYLLUM COCHLEARISPATHUM / PEACE LILY	3G/10"	18"X18", FULL	30"	NATURAL HEIGHT	
	SPPP	154	SPATHOGLOTTIS PLICATA / PURPLE GROUND ORCHID	3G/10"	18"X18" FULL	24"	24"	
	SSBB	118	SPATHOGLOTTIS SORBET 'BERRY BANANA' / BERRY BANANA GROOUND ORCHID	1G/6"	15" HEIGHT X 15" SPRAD, FULL	18"	18"	
	TRAS	382	TRACHELOSPERMUM ASIATICUM / ASIATIC JASMINE	1G/6"	6"X6", FULL	18"	6"	
	TA	956	TRADESCANTIA MICROFOLIA 'ARGENTINE IVY' / ARGENTINE IVY	1G/6"	8"X8", FULL	12"	NATURAL HEIGHT	
	ZAPU	26	ZAMIA PUMILA / COONTIE CYCAD	7G/14"	24"X24", FULL	48"	36"	NATIVE

LEGEND

- ARPCAIR ROOT PRUNING CONTAINER
- B&BBALLED AND BURLAPPED
- FGFIELD GROWN
- OA HTOVERALL HEIGHT
- CALCALIPER
- DBHDIAMETER AT BREAST HEIGHT
- CTCLEAR TRUNK
- GWGRAY WOOD
- 3PPPTHREE PLANTS PER POT
- MULTI.MULTIPLE TRUNKS

NOT FOR CONSTRUCTION

STOEVD
design group
1566 BRIDGEWAY #107 SAUSALITO CA 94965
TEL 415 944 1475 EMAIL INFO@STOEVDESIGNGROUP.COM

PRIVATE RESIDENCE
1247 SOUTH OCEAN BLVD (FKA 60 BLOSSOM WAY)
PALM BEACH, FLORIDA 33480

©2023 Stoev Design Group Inc.
The designs and concepts shown are the intellectual property of Stoev Design Group Inc. and shall not be used, copied or transmitted in any form without the Landscape Architect's written approval.

SCALE:
NOTE: THIS SHEET SIZE IS 30" X 42".
DO NOT SCALE DRAWINGS.

ARCOM:ARC-24-0103
(ZON-24-0061)

REVISIONS

NO	DATE	ISSUE
1	09/16/2024	ARCOM PRE-APP
2	10/03/2024	FIRST SUBMITTAL
3	10/21/2024	SECOND SUBMITTAL

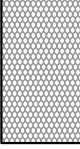
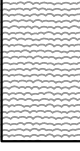
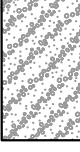
OVERALL PLANTING
SCHEDULE SUMMARY

PROJECT #:
19-014
DRAWN BY:
CS, AB, WL, LT
CHECKED BY:
CS, SS

DRAWING NO:
L5.04

GROUND COVER MIX SCHEDULE


CONCEPT PLANT SCHEDULE

			CONTAINER SIZE		MIX RATIO
			HEIGHT	X SPREAD / SPACING O.C.	
	GROUND COVER MIX 1 SOLIDAGO SEMPERVIRENS / SEASIDE GOLDENROD UNIOLA PANICULATA / SEA OATS	1,515 SF			
		1,120	4"	POTS, 6"X6", FULL, 12"	40% @ 9" oc
		945	4"	POTS, 18"X18" FULL, 12"	60% @ 12" oc
	GROUND COVER MIX 2 SCAEVOLA PLUMIERI / INKBERRY UNIOLA PANICULATA / SEA OATS	260 SF			
		20	1G/6"	9"X9", FULL, 24"	30% @ 24" oc
		188	4"	POTS, 18"X18" FULL, 12"	70% @ 12" oc
	GROUND COVER MIX 3 SESUVIUM PORTULACASTRUM / SHORELINE SEAPURSLANE UNIOLA PANICULATA / SEA OATS	140 SF			
		15	4"	POTS, 6"X6", FULL, 24"	40% @ 24" oc
		88	4"	POTS, 18"X18" FULL, 12"	60% @ 12" oc
	GROUND COVER MIX 4 HELIANTHUS DEBILIS / EAST COAST DUNE SUNFLOWER UNIOLA PANICULATA / SEA OATS	680 SF			
		212	4"	POTS, 6"X6", FULL, 12"	30% @ 12" oc
		495	4"	POTS, 18"X18" FULL, 12"	70% @ 12" oc
	GROUND COVER MIX 5 IPOMOEA PES-CAPRAE / BEACH MORNING GLORY UNIOLA PANICULATA / SEA OATS	527 SF			
		27	1G/10"	FULL. BEACH DUNE INFILL, 24", 8"	20% @ 24" oc
		437	4"	POTS, 18"X18" FULL, 12"	80% @ 12" oc
	GROUND COVER MIX 6 SOLIDAGO SEMPERVIRENS / SEASIDE GOLDENROD UNIOLA PANICULATA / SEA OATS	1,172 SF			
		366	4"	POTS, 6"X6", FULL, 12"	30% @ 12" oc
		853	4"	POTS, 18"X18" FULL, 12"	70% @ 12" oc

LEGEND

ARPC	AIR ROOT PRUNING CONTAINER
B&B	BALLED AND BURLAPPED
FG	FIELD GROWN
OA HT	OVERALL HEIGHT
CAL	CALIPER
DBH	DIAMETER AT BREAST HEIGHT
CT	CLEAR TRUNK
GW	GRAY WOOD
3PPP	THREE PLANTS PER POT
MULTI.	MULTIPLE TRUNKS

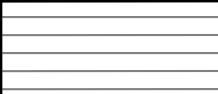PLANT SCHEDULE

SYMBOL	CODE	QTY	BOTANICAL / COMMON NAME	SIZE	CONTAINER	SPACING	HEIGHT	REMARKS
SHRUB AREAS								
	COUV	3,348	COCCOLOBA UVIFERA / SEA GRAPE	3G/10"	18"X18", FULL	36"	48"	BEACH DUNE INFILL, NATIVE TO ZIP CODE 33480
	FIMI	2,204	FICUS MICROCARPA 'GREEN ISLAND' - HEDGE / GREEN ISLAND FICUS - HEDGE	7G/14"	FULL, 24" HEIGHT X 24" SPREAD, 24"O.C AS A LINEAR HEDGE	24"	24"	
	FMGI	116	FICUS MICROCARPA 'GREEN ISLAND' - MASSING / GREEN ISLAND FICUS - MASSING	7G/14"	FULL, 24" HEIGHT X 24" SPREAD, 30" O.C. AS MASSING	30"	24"	
	PSLB	3	PSYCHOTRIA LIGUSTRIFOLIA / BAHAMA WILD COFFEE	7G/14"	36"X36", FULL	48"	48"	
	SUMA	74	SURIANA MARITMA / BAY CEDAR	7G/14"	36"X36", FULL	48"	36"	NATIVE TO ZIP CODE 33480

STOEV

design group
1565 BRIDGEWAY, #107 SAUSALITO CA 94965
TEL 415 944 1475 EMAIL INFO@STOEVDESIGNGROUP.COM

PRIVATE RESIDENCE
1247 SOUTH OCEAN BLVD (FKA 60 BLOSSOM WAY)
PALM BEACH, FLORIDA 33480

©2023 Stoev Design Group Inc.
The design and concepts shown are the intellectual property of Stoev Design Group Inc. and shall not be used, copied or transmitted in any form without the Landscape Architects written approval.

SCALE:
NOTE: THIS SHEET SIZE IS 30" X 42".
DO NOT SCALE DRAWINGS.

ARCOM: ARC-24-0103
(ZON-24-0061)

REVISIONS		
NO	DATE	ISSUE
1	09/16/2024	ARCOM PRE-APP
2	10/03/2024	FIRST SUBMITTAL
3	10/21/2024	SECOND SUBMITTAL

OVERALL PLANTING
SCHEDULE SUMMARY

PROJECT #:
19-014
DRAWN BY:
CS, AB, WL, LT
CHECKED BY:
CS, SS

DRAWING NO:

L5.05

NOT FOR CONSTRUCTION