

PRIVATE RESIDENCE

NEW TWO STORY - SINGLE FAMILY
PROJECT ADDRESS

203 VIA VIZCAYA PALM BEACH FL 33480

ARCHITECT

SOLSTICE
Planning and Architecture

1900 MAIN STREET SUITE 202
SARASOTA, FLORIDA 34236
tel: 941.365.5721 fax: 941.365.5720
e: jparks@solsticearchitects.com
AR-0017714

CONSULTANTS



COPYRIGHT 2025

DRAWINGS

APPROVAL
SIGN AND DATE BELOW TO APPROVE CURRENT DOCUMENT PHASE

Approved By: _____ Date: _____
Approved By: _____ Date: _____

REVISIONS

No.	Date	Description

**TOWN OF PALM BEACH
FINAL SUBMITTAL**

PROJECT NUMBER:
ARC-24-0128
ZON-24-0093
NOT FOR CONSTRUCTION

ALL APPLICABLE CODES, LAWS, AND REGULATIONS GOVERNING OR RELATING TO ANY PORTION OF THIS WORK ARE HEREBY INCORPORATED INTO AND MADE A PART OF THESE DOCUMENTS, AND THEIR PROVISIONS SHALL BE CARRIED OUT BY THE CONTRACTOR WHO SHALL INFORM THE OWNER PRIOR TO SUBMITTING A PROPOSAL. OF ANY WORK OR MATERIAL WHICH VIOLATES ANY OF THE CURRENT LAWS AND REGULATIONS, ANY WORK DONE BY THE CONTRACTOR CAUSING SUCH A VIOLATION SHALL BE CORRECTED BY THE CONTRACTOR.

SCALE
1/8" = 1'-0"

DRAWN BY

CHECKED BY
JP

DATE ISSUED
02/10/2025

PLOT DATE
02/07/2025


SHEET TITLE
BUILDING SECTION
A & B

SEAL


PROJECT NUMBER
24-10

SHEET NUMBER
A5.00

JONATHAN GRANT PARKS ARCHITECTS, P.A. AR-0017714
© Copyright Jonathan Grant Parks All Rights Reserved 2025

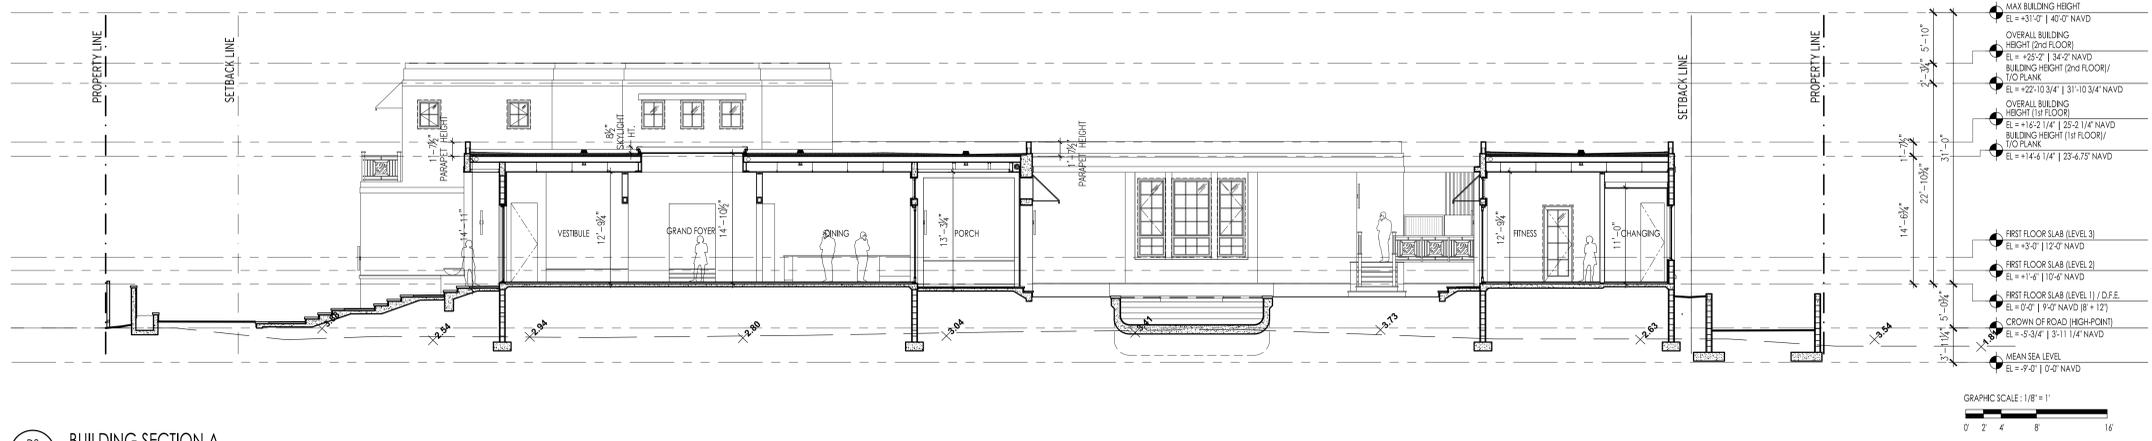

D2 BUILDING SECTION A
SCALE 1/8" = 1'-0" (PAPER SIZE 30"x42")

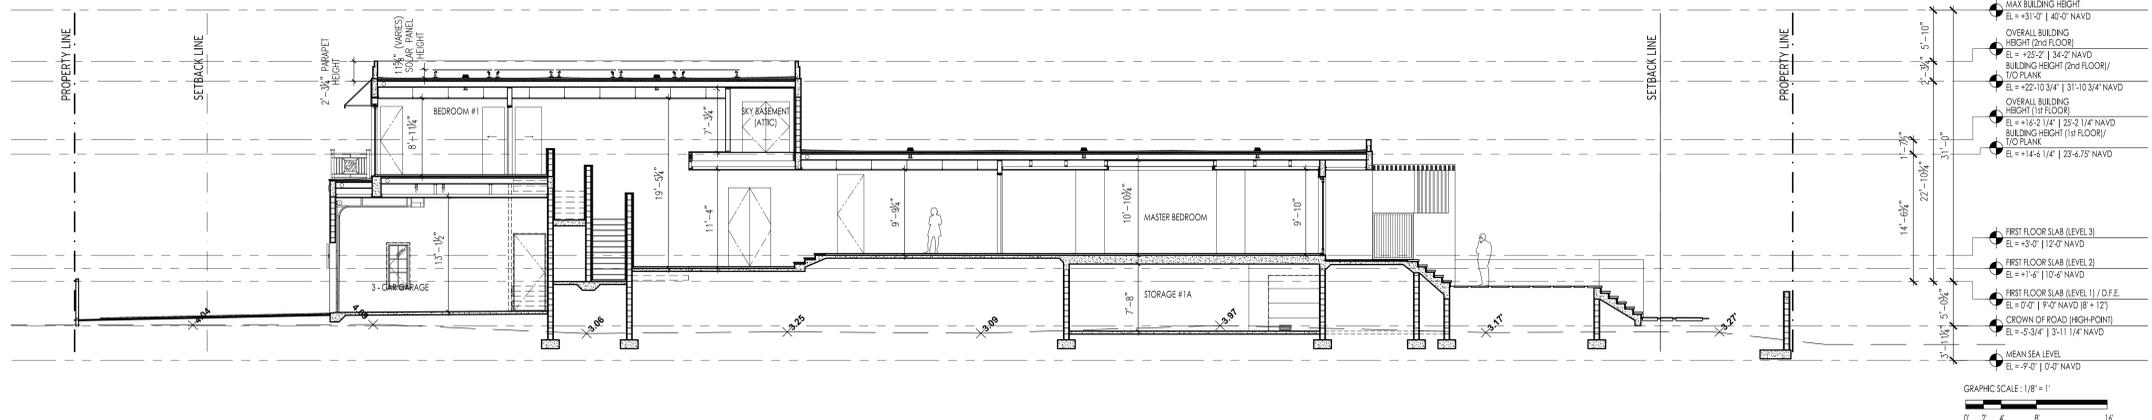

H2 BUILDING SECTION B
SCALE 1/8" = 1'-0" (PAPER SIZE 30"x42")

PROJECT
PRIVATE RESIDENCE

NEW TWO STORY — SINGLE FAMILY

PROJECT ADDRESS

203 VIA VIZCAYA PALM BEACH FL 33480

ARCHITECT

SOLSTICE
Planning and Architecture

1900 MAIN STREET SUITE 202
SARASOTA, FLORIDA 34236
tel: 941.365.5721 fax: 941.365.5720
e: jpark@solsticearchitects.com
AR-0017714

CONSULTANTS



COPYRIGHT 2025

DRAWINGS

APPROVAL
SIGN AND DATE BELOW TO APPROVE CURRENT DOCUMENT PHASE

Approved By: _____ Date: _____
Approved By: _____ Date: _____

REVISIONS

No.	Date	Description

TOWN OF PALM BEACH
FINAL SUBMITTAL

PROJECT NUMBER:
ARC-24-0128
ZON-24-0093
NOT FOR CONSTRUCTION

ALL APPLICABLE CODES, LAWS, AND REGULATIONS GOVERNING OR RELATING TO ANY PORTION OF THIS WORK ARE HEREBY INCORPORATED INTO AND MADE A PART OF THESE DOCUMENTS, AND THEIR PROVISIONS SHALL BE CARRIED OUT BY THE CONTRACTOR WHO SHALL INFORM THE OWNER PRIOR TO SUBMITTING A PROPOSAL. OF ANY WORK OR MATERIAL WHICH VIOLATES ANY OF THE CURRENT LAWS AND REGULATIONS, ANY WORK DONE BY THE CONTRACTOR CAUSING SUCH A VIOLATION SHALL BE CORRECTED BY THE CONTRACTOR.

SCALE
1/8" = 1'-0"

DRAWN BY

CHECKED BY
JP

DATE ISSUED
02/10/2025


PLOT DATE
02/07/2025

SHEET TITLE
BUILDING SECTION C & D


SEAL
JONATHAN GRANT PARKS
AR-0017714

PROJECT NUMBER
24-10

SHEET NUMBER
A5.10

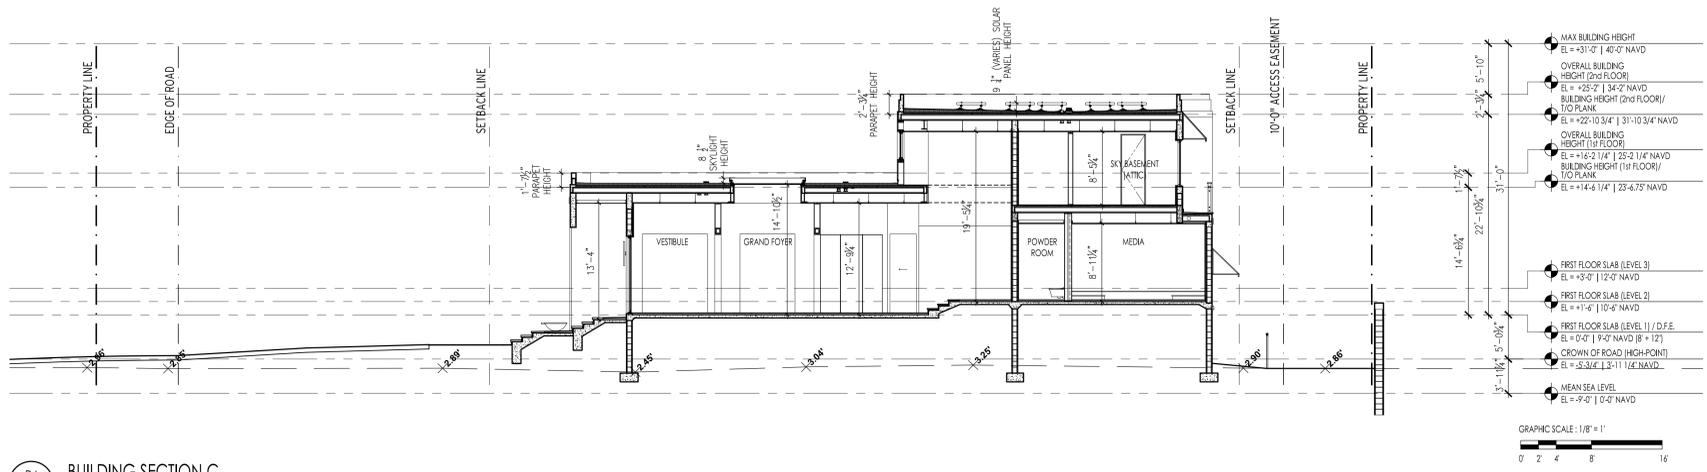

D4
A5.10
BUILDING SECTION C
SCALE 1/8" = 1'-0" (PAPER SIZE 30"x42")

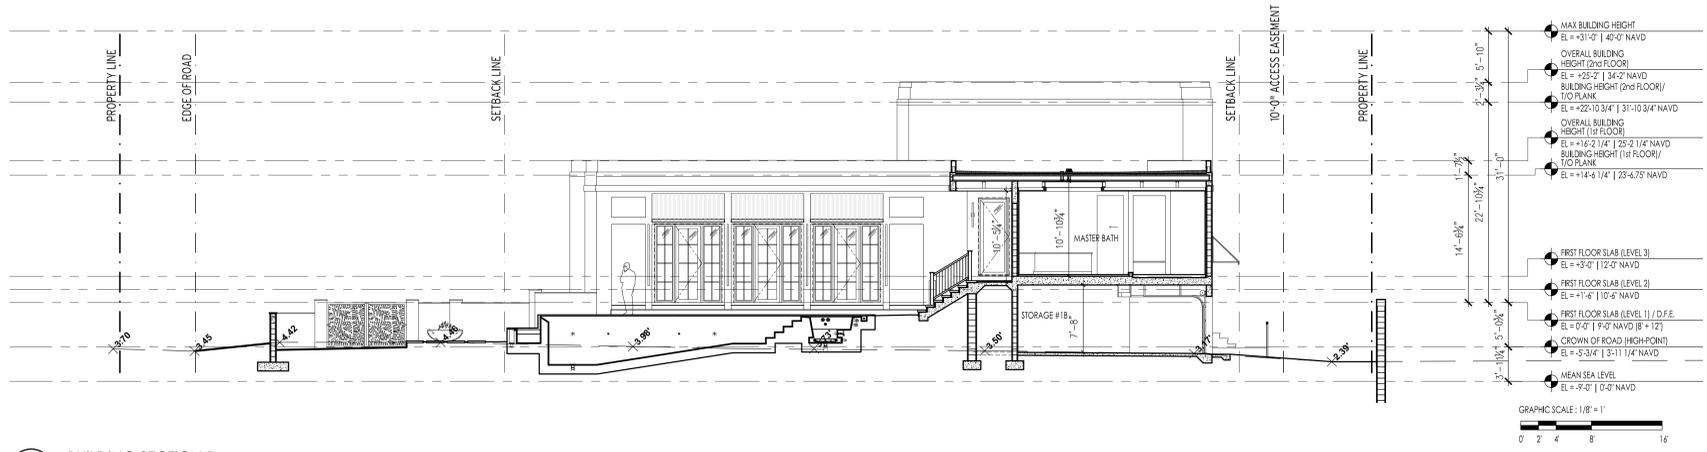

H4
A5.10
BUILDING SECTION D
SCALE 1/8" = 1'-0" (PAPER SIZE 30"x42")

PROJECT
PRIVATE RESIDENCE

NEW TWO STORY - SINGLE FAMILY
PROJECT ADDRESS

203 VIA VIZCAYA PALM BEACH FL 33480

ARCHITECT
SOLSTICE
Planning and Architecture

1900 MAIN STREET SUITE 202
SARASOTA, FLORIDA 34236
tel: 941.365.5721 fax: 941.365.5720
e: jpark@solsticearchitects.com
AR-0017714

CONSULTANTS

THE DESIGNS DEPICTED AND SPECIFIED ON THESE DRAWINGS ARE PROTECTED UNDER THE COPYRIGHT LAW OF THE UNITED STATES AND ARE THE PROPERTY OF JONATHAN G. PARKS OF JONATHAN PARKS ARCHITECTS, P.A., AND SHALL BE RETURNED IN THE EVENT OF TERMINATION, USE OR COPY IS FORWARDED BY CONTRACT ONLY. ANY CHANGES TO THESE PLANS WITHOUT THE WRITTEN APPROVAL OF THE JONATHAN G. PARKS OR ANY CONSTRUCTION ISSUED FROM THESE PLANS WITHOUT THE WRITTEN APPROVAL OF JONATHAN G. PARKS SHALL AUTOMATICALLY REVOKE JONATHAN G. PARKS' INTEREST TO ANY LICENSE, CLAIM, OR OBLIGATION BY ANY INTERESTED PARTIES IN THE PROJECT. IF FOUND SPECIFICATIONS ACCORDING TO THESE PLANS, THEY SHOULD BE READ CAREFULLY FOR ADDITIONAL CONDITIONS. THESE PLANS ARE COPYRIGHTED AND ARE SUBJECT TO COPYRIGHT PROTECTION AS AN "ARCHITECTURAL WORK" UNDER SEC. 102 OF COPYRIGHT ACT, 17 U.S.C. AS AMENDED BETWEEN 1990 AND NOW AND AS ARCHITECTURAL WORKS COPYRIGHT PROTECTION ACT OF 1990. THE PROTECTION INCLUDES, BUT IS NOT LIMITED TO, THE ORIGINAL FORM AS WELL AS THE REPRODUCTION AND COMPARISON OF THESE AND ELEMENTS OF THE DESIGN UNDER SUCH PROTECTION, AND UNAUTHORIZED USE OF THESE DRAWINGS OR SPECIFICATIONS OR UNLAWFULLY REPRODUCE OR CONSTRUCTION OF BUILDINGS BEING SITED AND/OR MONETARY COMPENSATION TO JONATHAN GRANT PARKS.

COPYRIGHT 2025

DRAWINGS

APPROVAL
SIGN AND DATE BELOW TO APPROVE CURRENT DOCUMENT PHASE | SIGN AND DATE BELOW TO APPROVE NEXT DOCUMENT PHASE

Approved By: _____ Date: _____
Approved By: _____ Date: _____

REVISIONS

No.	Date	Description

TOWN OF PALM BEACH
FINAL SUBMITTAL

PROJECT NUMBER:
ARC-24-0128
ZON-24-0093
NOT FOR CONSTRUCTION

ALL APPLICABLE CODES, LAWS, AND REGULATIONS GOVERNING OR RELATING TO ANY PORTION OF THIS WORK ARE HEREBY INCORPORATED INTO AND MADE A PART OF THESE DOCUMENTS, AND THEIR PROVISIONS SHALL BE CARRIED OUT BY THE CONTRACTOR WHO SHALL INFORM THE OWNER PRIOR TO SUBMITTING A PROPOSAL. OF ANY WORK OR MATERIAL WHICH VIOLATES ANY OF THE CURRENT LAWS AND REGULATIONS, ANY WORK DONE BY THE CONTRACTOR CAUSING SUCH A VIOLATION SHALL BE CORRECTED BY THE CONTRACTOR.

SCALE
1/8" = 1'-0"

DRAWN BY
JP

CHECKED BY
JP


DATE ISSUED 02/10/2025 | **PLOT DATE** 02/07/2025

SHEET TITLE
BUILDING SECTION E


SEAL | **PROJECT NUMBER**
24-10

SHEET NUMBER
A5.20

JONATHAN GRANT PARKS | AR-0017714 | © Copyright Jonathan Grant Parks | All Rights Reserved | 2025

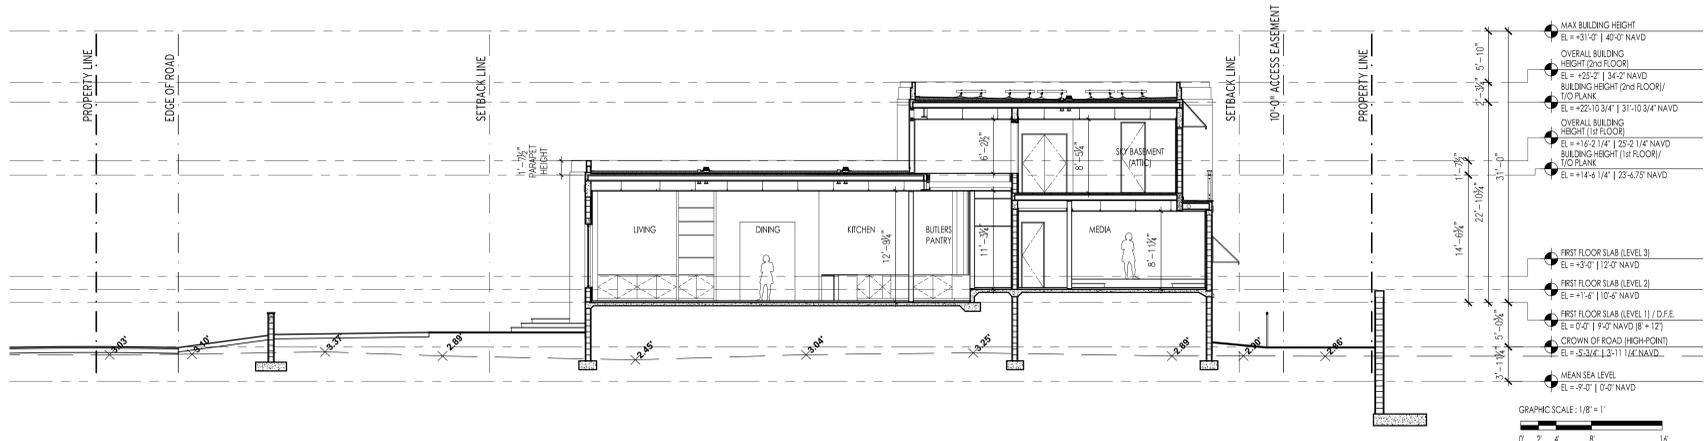

H4
A5.20
BUILDING SECTION E
SCALE 1/8" = 1'-0" (PAPER SIZE 30"x42")

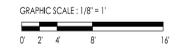

PROJECT
PRIVATE RESIDENCE

NEW TWO STORY - SINGLE FAMILY

PROJECT ADDRESS

203 VIA VIZCAYA PALM BEACH FL 33480

ARCHITECT

SOLSTICE
Planning and Architecture

1900 MAIN STREET SUITE 202
SARASOTA, FLORIDA 34236
tel: 941.365.5721 fax: 941.365.5720
e: jpark@solsticearchitects.com
AR-0017714

CONSULTANTS



COPYRIGHT 2025

DRAWINGS

APPROVAL
SIGN AND DATE BELOW TO APPROVE CURRENT DOCUMENT PHASE

Approved By:

Date:

REVISIONS

No. Date Description

TOWN OF PALM BEACH
FINAL SUBMITTAL

PROJECT NUMBER:
ARC-24-0128
ZON-24-0093
NOT FOR CONSTRUCTION

ALL APPLICABLE CODES, LAWS, AND REGULATIONS GOVERNING OR RELATING TO ANY PORTION OF THIS WORK ARE HEREBY INCORPORATED INTO AND MADE A PART OF THESE DOCUMENTS, AND THEIR PROVISIONS SHALL BE CARRIED OUT BY THE CONTRACTOR WHO SHALL INFORM THE OWNER PRIOR TO SUBMITTING A PROPOSAL. OF ANY WORK OR MATERIAL WHICH VIOLATES ANY OF THE CURRENT LAWS AND REGULATIONS, ANY WORK DONE BY THE CONTRACTOR CAUSING SUCH A VIOLATION SHALL BE CORRECTED BY THE CONTRACTOR.

SCALE

3/16" = 1'-0"

DRAWN BY

CHECKED BY

JP

DATE ISSUED

02/10/2025

SHEET TITLE

ENLARGED BUILDING SECTION A & B

SEAL

PROJECT NUMBER


24-10

SHEET NUMBER


A5.30

JONATHAN GRANT PARKS
AR-0017714


© Copyright Jonathan Grant Parks All Rights Reserved 2025

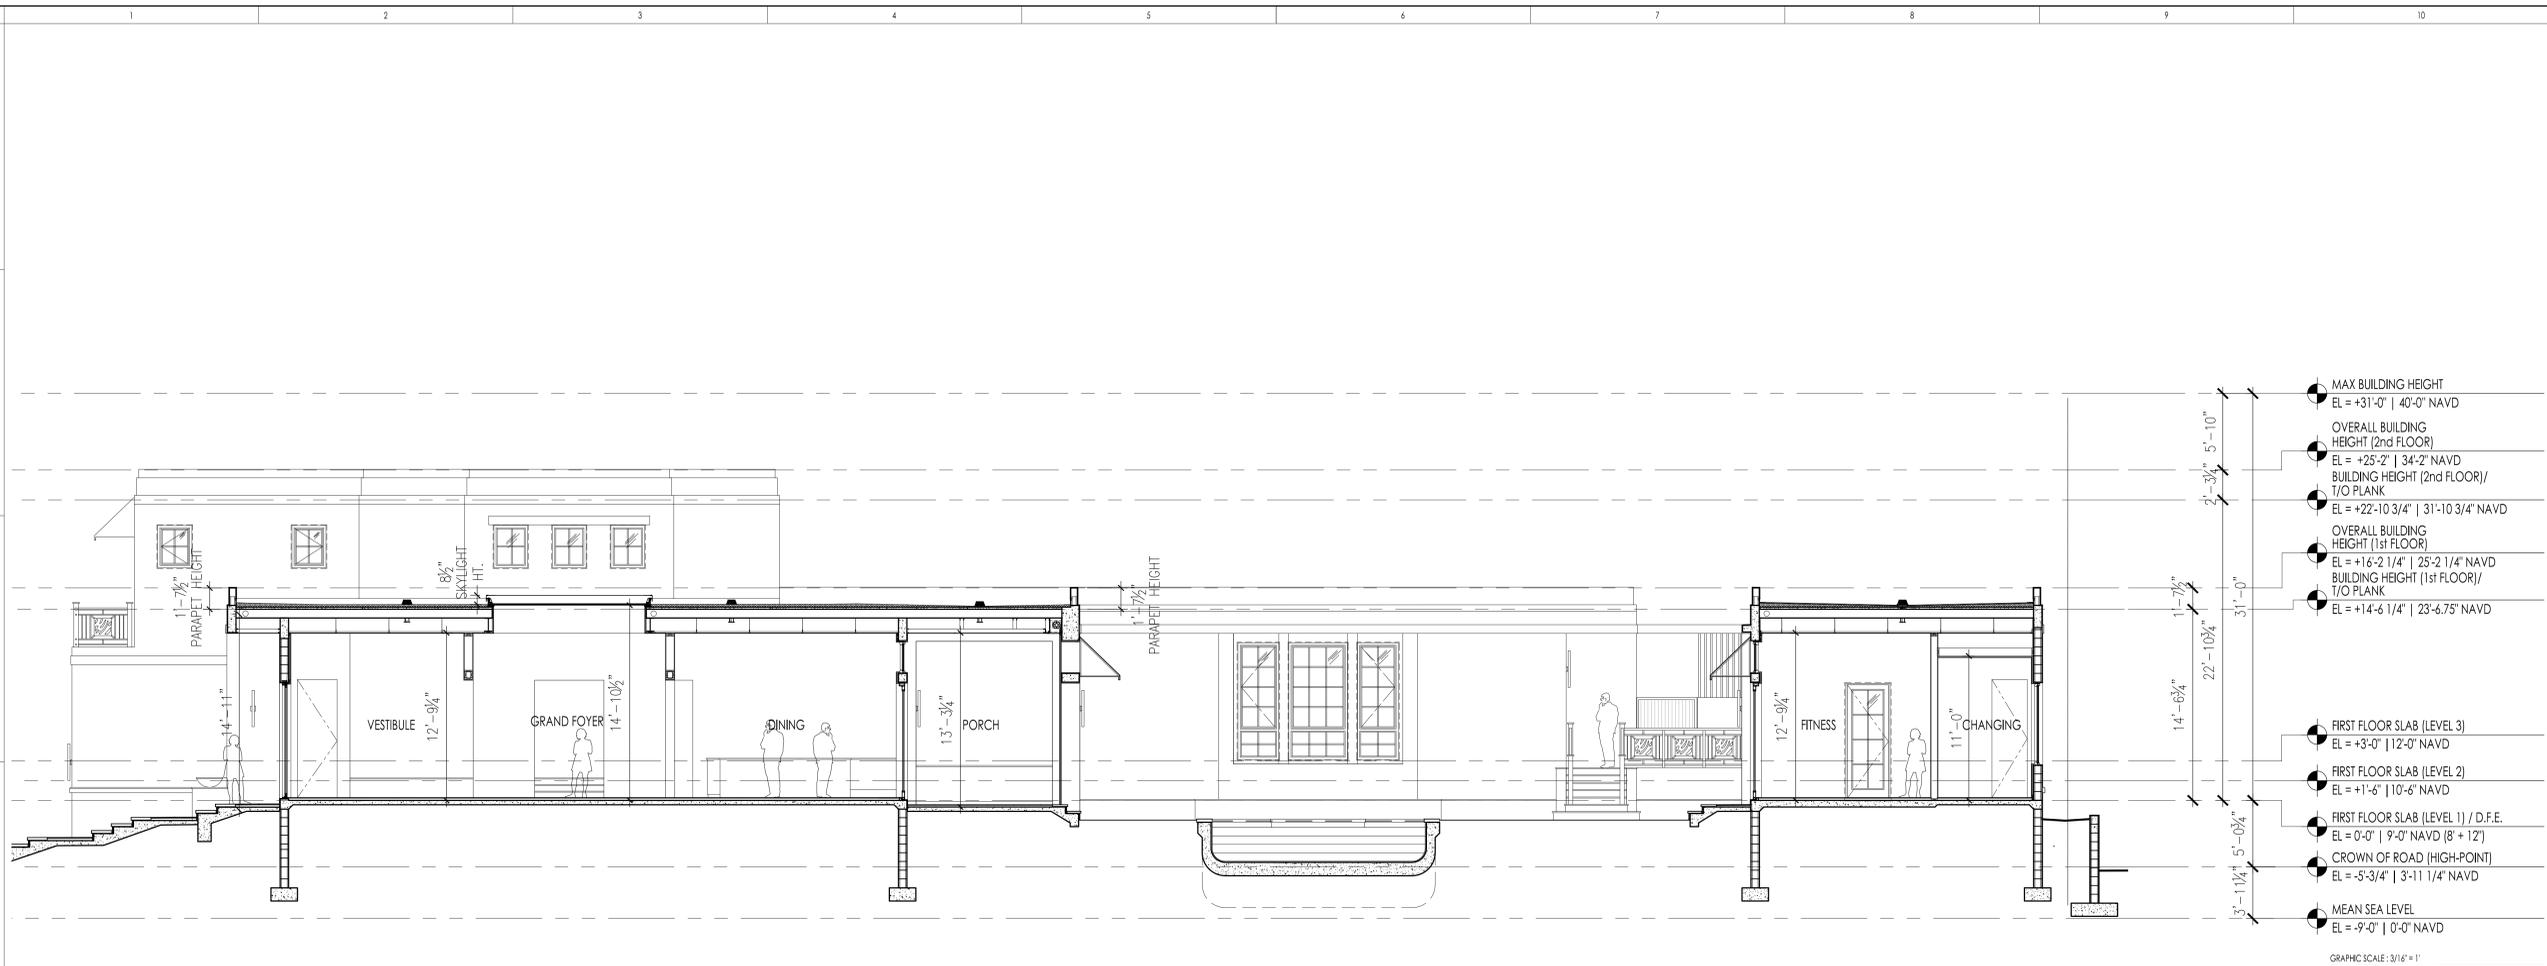


D1 ENLARGED BUILDING SECTION A
SCALE 3/16" = 1'-0" (PAPER SIZE 30"x42")

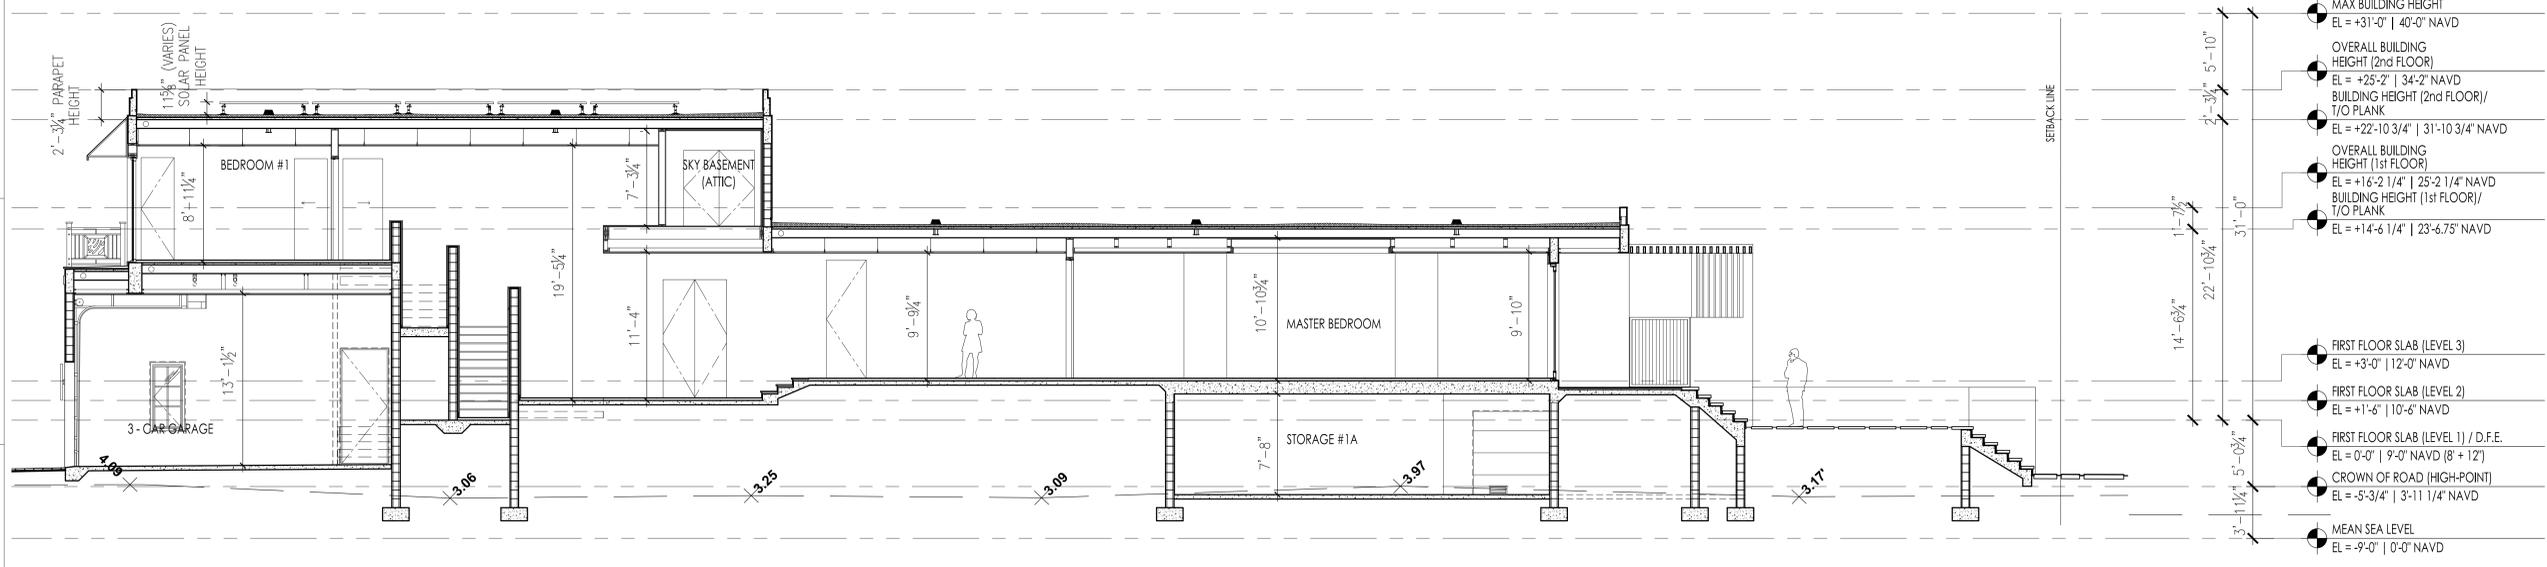

H1 ENLARGED BUILDING SECTION B
SCALE 3/16" = 1'-0" (PAPER SIZE 30"x42")

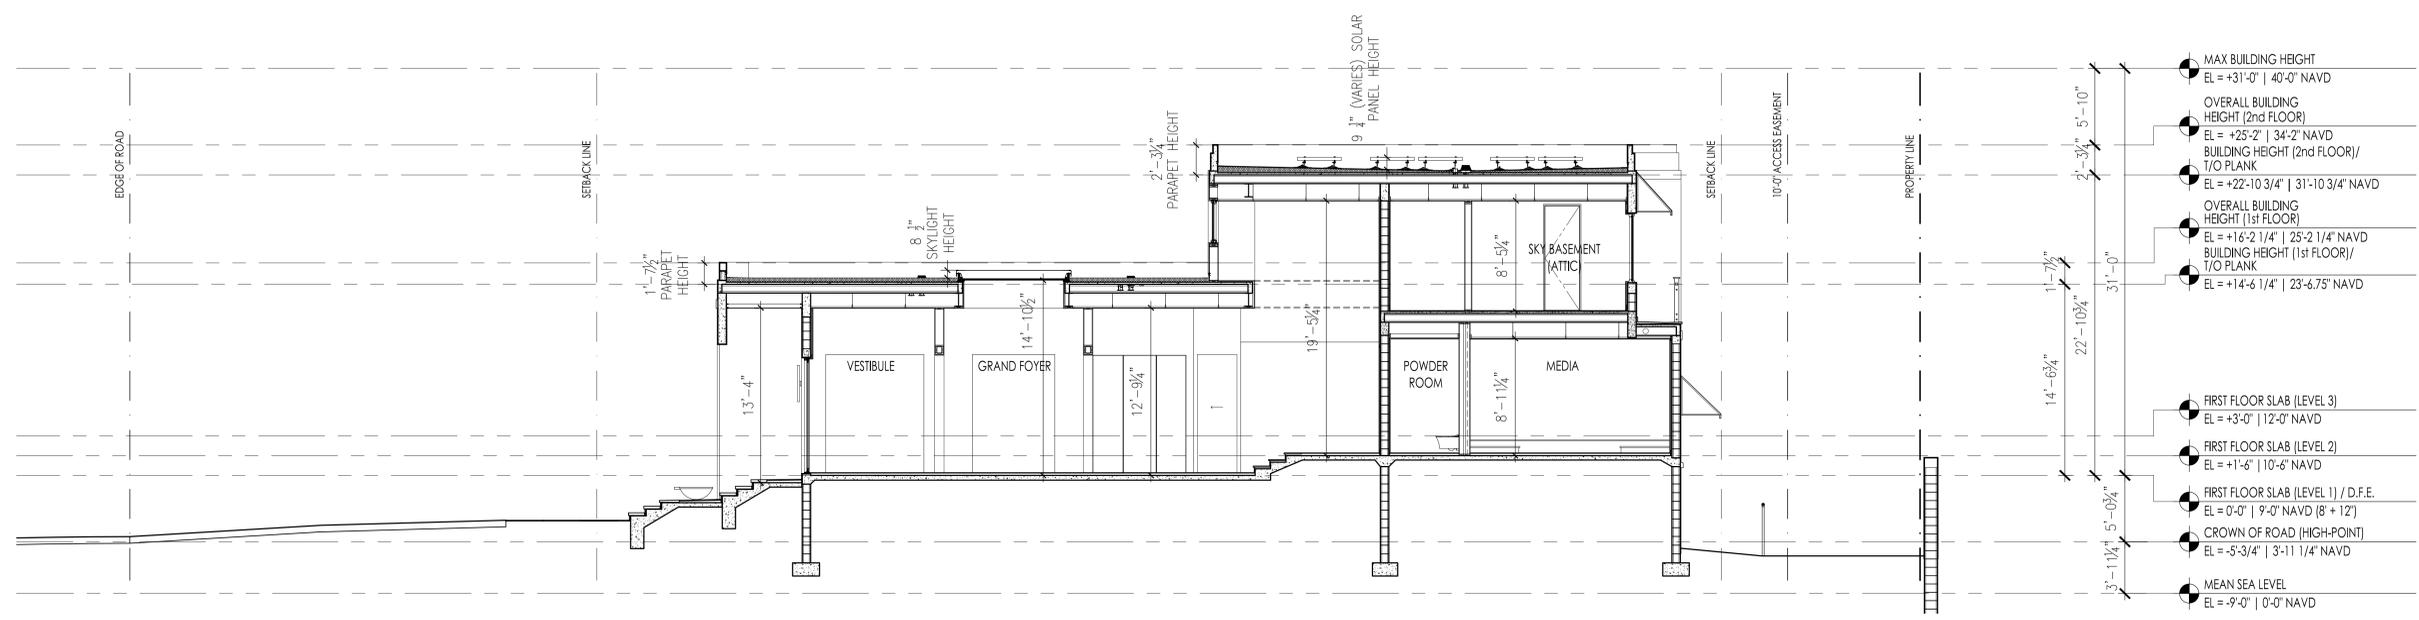

D1 ENLARGED BUILDING SECTION C
SCALE 3/16" = 1'-0" (PAPER SIZE 30"x42")

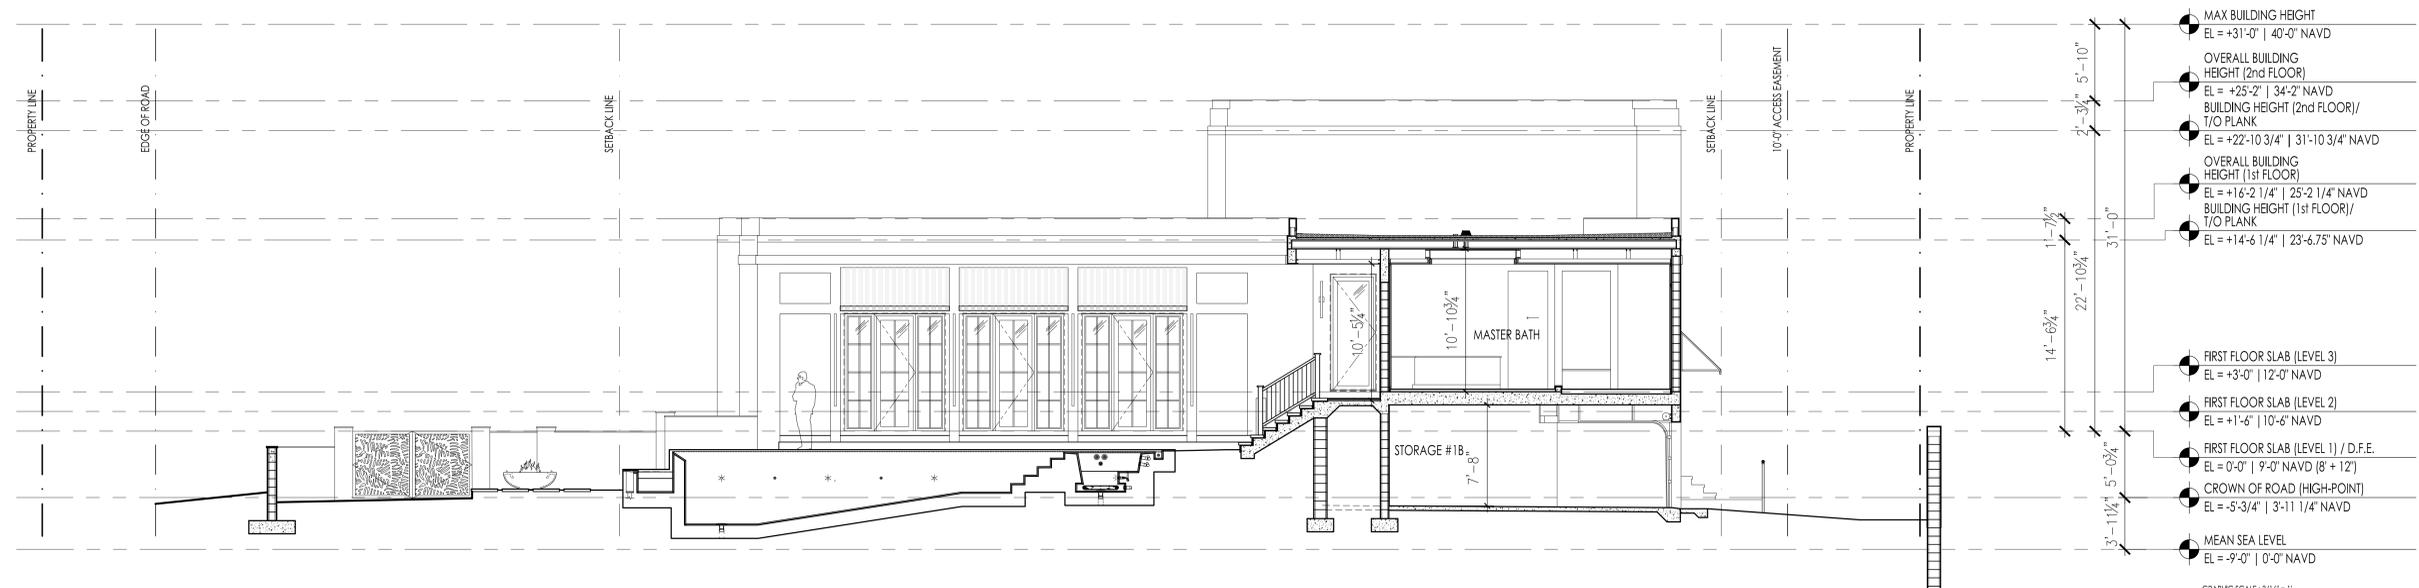

H1 ENLARGED BUILDING SECTION D
SCALE 3/16" = 1'-0" (PAPER SIZE 30"x42")

PROJECT
PRIVATE RESIDENCE

NEW TWO STORY - SINGLE FAMILY
PROJECT ADDRESS
203 VIA VIZCAYA PALM BEACH FL 33480

ARCHITECT
SOLSTICE
Planning and Architecture
1900 MAIN STREET SUITE 202
SARASOTA, FLORIDA 34236
tel: 941.365.5721 fax: 941.365.5720
e: jpark@solsticearchitects.com
AR-0017714

CONSULTANTS

THE DESIGNS DETECTED AND SPECIFIED ON THESE DRAWINGS ARE PROTECTED UNDER THE COPYRIGHT LAW OF THE UNITED STATES AND ARE THE PROPERTY OF JONATHAN GRANT PARKS ARCHITECTS, P.A. AND SHALL BE RETURNED TO THE ARCHITECT UPON COMPLETION OF THE PROJECT OR UPON REQUEST BY THE ARCHITECT. NO REPRODUCTION OR TRANSMISSION OF THESE DRAWINGS WITHOUT THE WRITTEN APPROVAL OF JONATHAN GRANT PARKS ARCHITECTS, P.A. IS PERMITTED. ANY REPRODUCTION OR TRANSMISSION OF THESE DRAWINGS WITHOUT THE WRITTEN APPROVAL OF JONATHAN GRANT PARKS ARCHITECTS, P.A. SHALL BE CONSIDERED A VIOLATION OF THE ARCHITECTURAL PROFESSION ACT AND THE ARCHITECTURE ACT. THESE DRAWINGS ARE NOT TO BE USED FOR ANY OTHER PROJECT WITHOUT THE WRITTEN APPROVAL OF JONATHAN GRANT PARKS ARCHITECTS, P.

COPYRIGHT 2025

DRAWINGS

APPROVAL
SIGN AND DATE BELOW TO APPROVE CURRENT DOCUMENT PHASE
SIGN AND DATE BELOW TO COMMENCE NEXT DOCUMENT PHASE
Approved By: _____ Approved By: _____
Date: _____ Date: _____

REVISIONS

No.	Date	Description

TOWN OF PALM BEACH
FINAL SUBMITTAL

PROJECT NUMBER:
ARC-24-0128
ZON-24-0093
NOT FOR CONSTRUCTION

ALL APPLICABLE CODES, LAWS, AND REGULATIONS GOVERNING OR RELATING TO ANY PORTION OF THIS WORK ARE HEREBY INCORPORATED INTO AND MADE A PART OF THESE DOCUMENTS, AND THEIR PROVISIONS SHALL BE CARRIED OUT BY THE CONTRACTOR WHO SHALL INFORM THE OWNER PRIOR TO SUBMITTING A PROPOSAL. OF ANY WORK OR MATERIAL WHICH VIOLATES ANY OF THE CURRENT LAWS AND REGULATIONS, ANY WORK DONE BY THE CONTRACTOR CAUSING SUCH A VIOLATION SHALL BE CORRECTED BY THE CONTRACTOR.

SCALE
3/16" = 1'-0"

DRAWN BY
JP

CHECKED BY
JP

DATE ISSUED
02/10/2025


PLOT DATE
02/07/2025

SHEET TITLE
ENLARGED BUILDING SECTION E

SEAL
PROJECT NUMBER
24-10

SHEET NUMBER
A5.50

JONATHAN GRANT PARKS
AR-0017714
Copyright Jonathan Grant Parks All Rights Reserved 2025

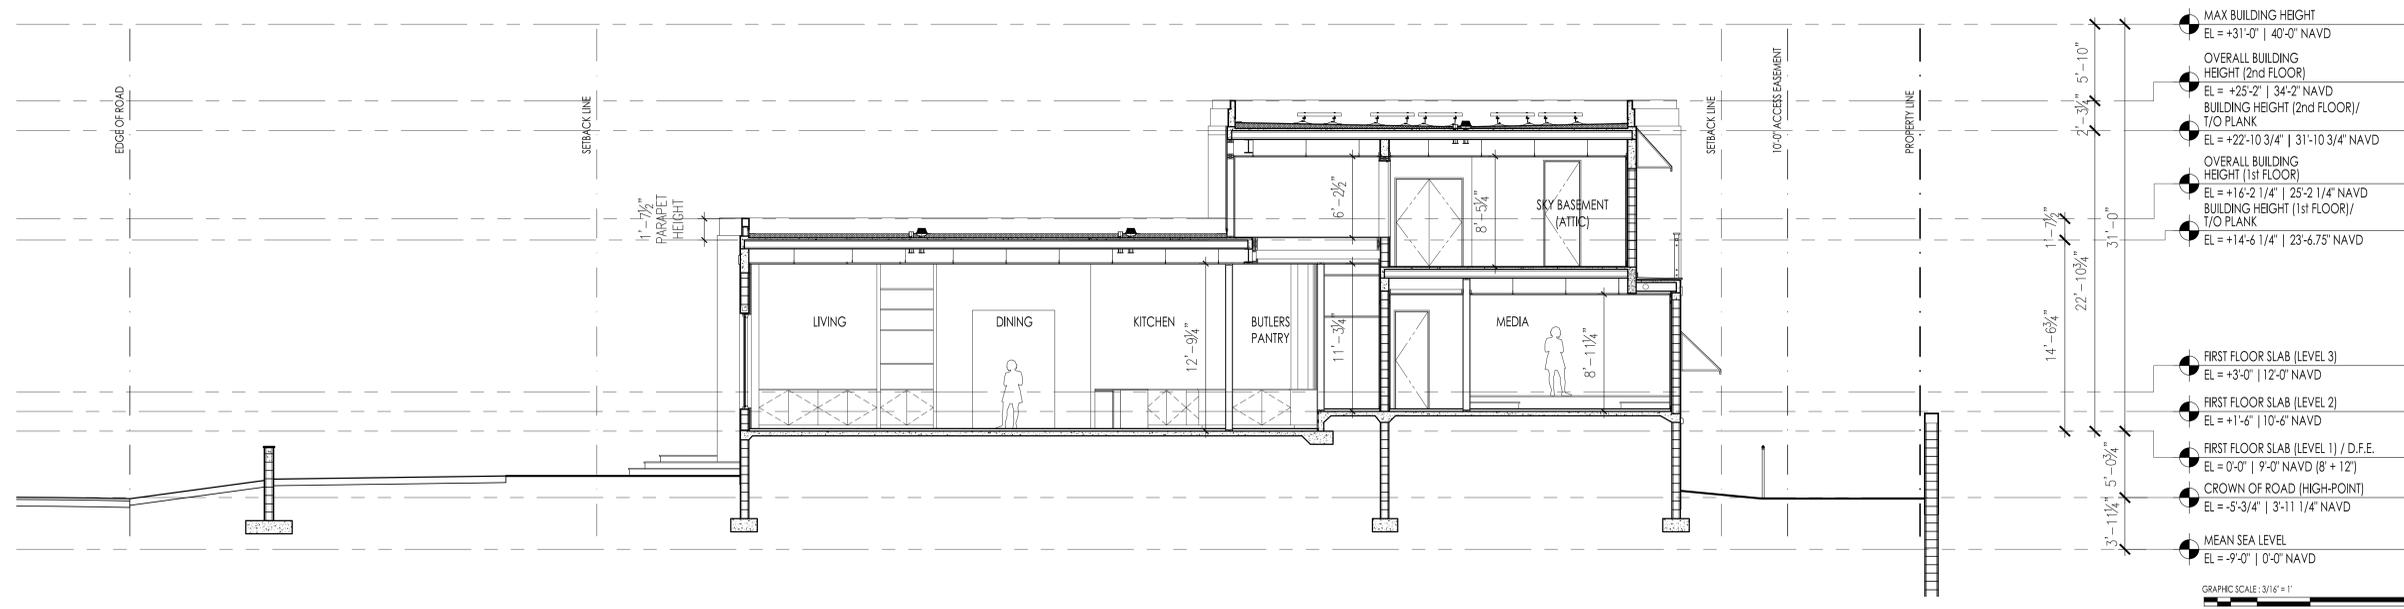

- MAX BUILDING HEIGHT
EL = +31'-0" | 40'-0" NAVD
- OVERALL BUILDING HEIGHT (2nd FLOOR)
EL = +25'-2" | 34'-2" NAVD
- BUILDING HEIGHT (2nd FLOOR) / T/O PLANK
EL = +22'-10 3/4" | 31'-10 3/4" NAVD
- OVERALL BUILDING HEIGHT (1st FLOOR)
EL = +16'-2 1/4" | 25'-2 1/4" NAVD
- BUILDING HEIGHT (1st FLOOR) / T/O PLANK
EL = +14'-6 1/4" | 23'-6.75" NAVD
- FIRST FLOOR SLAB (LEVEL 3)
EL = +3'-0" | 12'-0" NAVD
- FIRST FLOOR SLAB (LEVEL 2)
EL = +1'-6" | 10'-6" NAVD
- FIRST FLOOR SLAB (LEVEL 1) / D.F.E.
EL = 0'-0" | 9'-0" NAVD (8' + 12')
- CROWN OF ROAD (HIGH-POINT)
EL = -5'-3/4" | 3'-11 1/4" NAVD
- MEAN SEA LEVEL
EL = -9'-0" | 0'-0" NAVD



H1
A5.50
ENLARGED BUILDING SECTION E
SCALE 3/16" = 1'-0" (PAPER SIZE 30"x42")

PROJECT
PRIVATE RESIDENCE

NEW TWO STORY - SINGLE FAMILY

PROJECT ADDRESS

203 VIA VIZCAYA PALM BEACH FL 33480

ARCHITECT

SOLSTICE
Planning and Architecture

1900 MAIN STREET SUITE 202
SARASOTA, FLORIDA 34236
tel: 941.365.5721 fax: 941.365.5720
e: jpark@solsticearchitects.com
AR-0017714

CONSULTANTS

THE DESIGNS DETAIL AND SPECIFIED ON THESE DRAWINGS ARE PROTECTED UNDER THE COPYRIGHT LAW OF THE UNITED STATES AND ARE THE PROPERTY OF JONATHAN G. PARKS OF JONATHAN PARKS ARCHITECTS, P.A. AND SHALL BE RETURNED IN THE EVENT OF TERMINATION, USE OR COPY IS FORWARDED BY CONTRACT ONLY. REFERENCES TO THESE PLANS WITHOUT THE WRITTEN APPROVAL OF THE JONATHAN G. PARKS OR ANY CONTRIBUTION DERIVED FROM THESE PLANS WITHOUT THE EXPRESS WRITTEN APPROVAL OF JONATHAN G. PARKS SHALL AUTOMATICALLY REVEAL JONATHAN G. PARKS' INTEREST TO ANY LICENSEE, USE OR REPRODUCTION BY ANY INTERESTED PARTIES IN THE PROJECT. IF FOUND SPECIFICATIONS ACCORDING TO THESE PLANS, THEY SHOULD BE READ CAREFULLY FOR ADDITIONAL CONDITIONS. THESE PLANS ARE COPYRIGHTED AND ARE SUBJECT TO COPYRIGHT PROTECTION AS AN "ARCHITECTURAL WORK" UNDER SEC. 102 OF COPYRIGHT ACT 17 U.S.C. AS AMENDED BETWEEN 1909 AND 1976 AND ARE SUBJECT TO COPYRIGHT PROTECTION ACT OF 1976. THE PROTECTION INCLUDES, BUT IS NOT LIMITED TO, THE ORIGINAL FORM AS WELL AS THE REPRODUCTION AND COMPARISON OF THESE DRAWINGS OR SPECIFICATIONS OR ANY OTHER REPRODUCTION OF THESE DRAWINGS OR SPECIFICATIONS OR ANY OTHER REPRODUCTION OF THESE DRAWINGS OR SPECIFICATIONS BEING MADE AND/OR REPRODUCTION BY JONATHAN G. PARKS.

COPYRIGHT 2025

DRAWINGS

APPROVAL
SIGN AND DATE BELOW TO APPROVE CURRENT DOCUMENT PHASE
SIGN AND DATE BELOW TO COMMENCE NEXT DOCUMENT PHASE

Approved By: _____ Date: _____
Approved By: _____ Date: _____

REVISIONS

No.	Date	Description

TOWN OF PALM BEACH
FINAL SUBMITTAL

PROJECT NUMBER:
ARC-24-0128
ZON-24-0093
NOT FOR CONSTRUCTION

ALL APPLICABLE CODES, LAWS, AND REGULATIONS GOVERNING OR RELATING TO ANY PORTION OF THIS WORK ARE HEREBY INCORPORATED INTO AND MADE A PART OF THESE DOCUMENTS, AND THEIR PROVISIONS SHALL BE CARRIED OUT BY THE CONTRACTOR WHO SHALL INFORM THE OWNER PRIOR TO SUBMITTING A PROPOSAL. OF ANY WORK OR MATERIAL WHICH VIOLATES ANY OF THE CURRENT LAWS AND REGULATIONS, ANY WORK DONE BY THE CONTRACTOR CAUSING SUCH A VIOLATION SHALL BE CORRECTED BY THE CONTRACTOR.

SCALE

DRAWN BY

VF

CHECKED BY

JP

DATE ISSUED

02/10/2025

PLOT DATE

02/07/2025

SHEET TITLE

YARD SECTION DIAGRAMS

SEAL

PROJECT NUMBER


24-10

SHEET NUMBER

A6.00

JONATHAN GRANT PARKS
AR-0017714


© Copyright Jonathan Grant Parks All Rights Reserved 2025

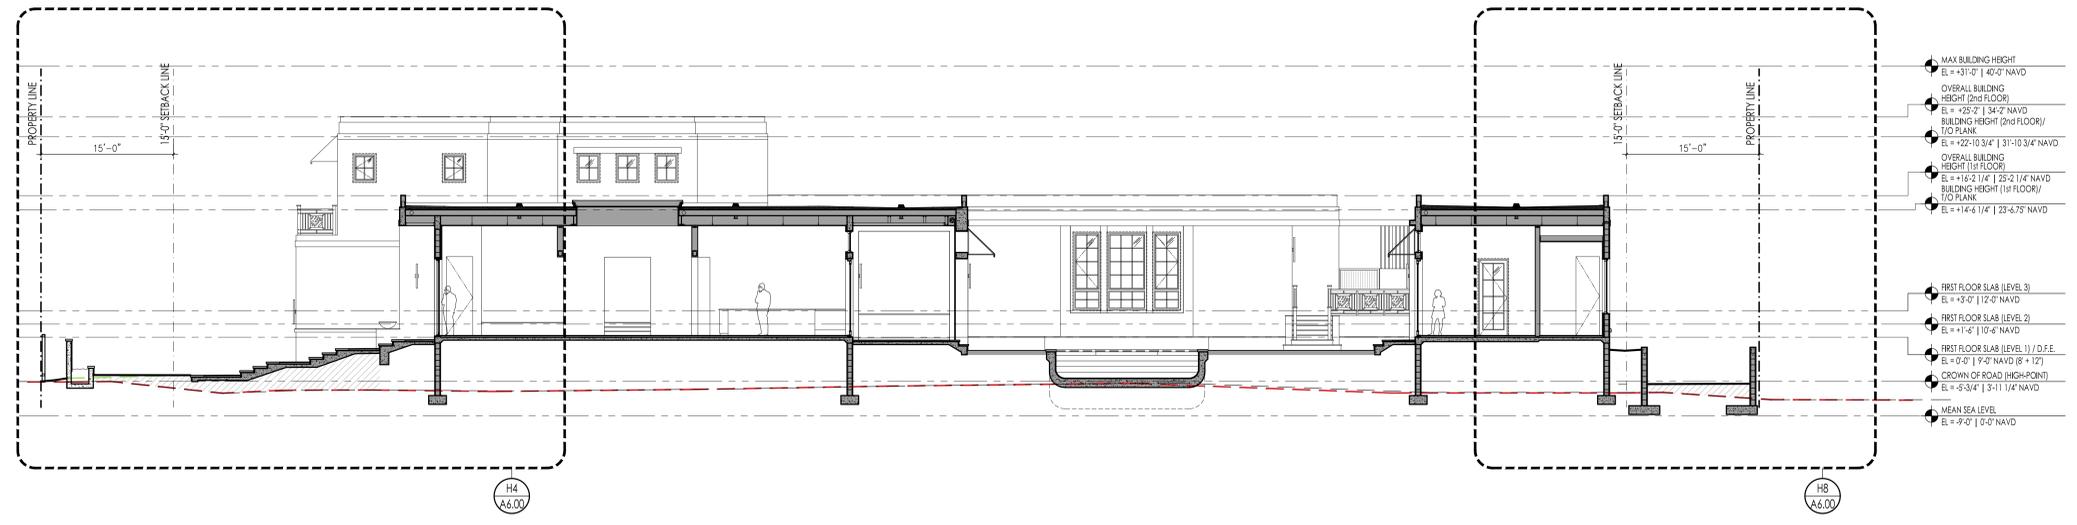


- MAX BUILDING HEIGHT
EL = +31'-0" | 40'-0" NAVD
- OVERALL BUILDING HEIGHT (2ND FLOOR)
EL = +25'-2" | 34'-2" NAVD
- BUILDING HEIGHT (2ND FLOOR)/T/O PLANK
EL = +22'-10 3/4" | 31'-10 3/4" NAVD
- OVERALL BUILDING HEIGHT (1ST FLOOR)
EL = +16'-2 1/4" | 25'-2 1/4" NAVD
- BUILDING HEIGHT (1ST FLOOR)/T/O PLANK
- FIRST FLOOR SLAB (LEVEL 3)
EL = +3'-0" | 12'-0" NAVD
- FIRST FLOOR SLAB (LEVEL 2)
EL = +1'-6" | 10'-6" NAVD
- FIRST FLOOR SLAB (LEVEL 1) / D.F.E.
EL = 0'-0" | 9'-0" NAVD (B + 12)
- CROWN OF ROAD (HIGH-POINT)
- MEAN SEA LEVEL
EL = -9'-0" | 0'-0" NAVD




D2 BUILDING SECTION
SCALE 1/8" = 1'-0" (PAPER SIZE 30"x42")

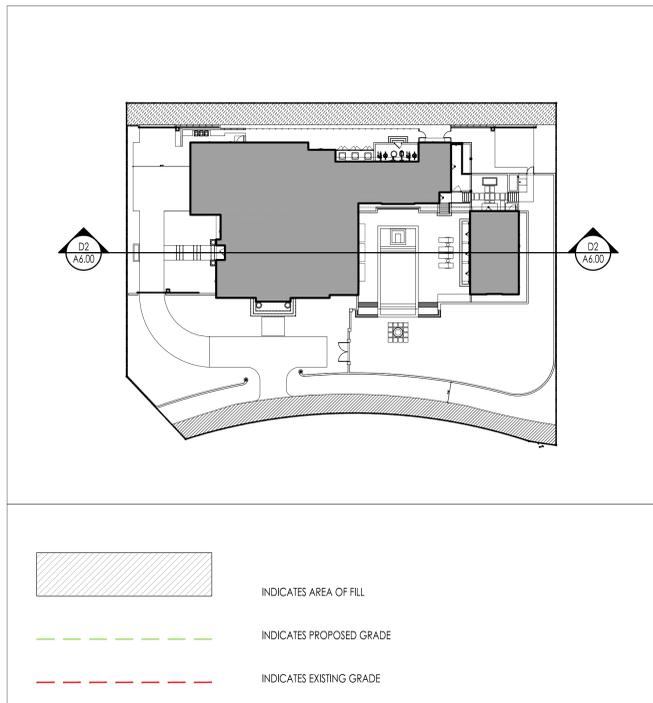

H1 BUILDING SECTION PLAN
SCALE 1/32" = 1'-0" (PAPER SIZE 30"x42")

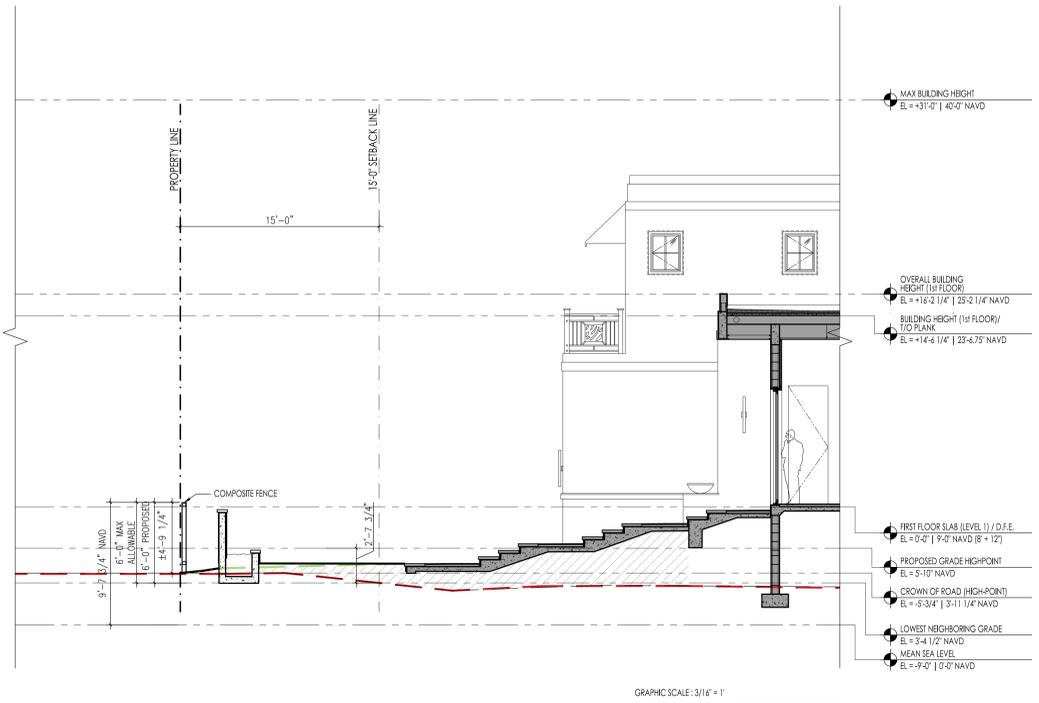

H4 YARD SECTION- SIDE WEST YARD
SCALE 3/16" = 1'-0" (PAPER SIZE 30"x42")

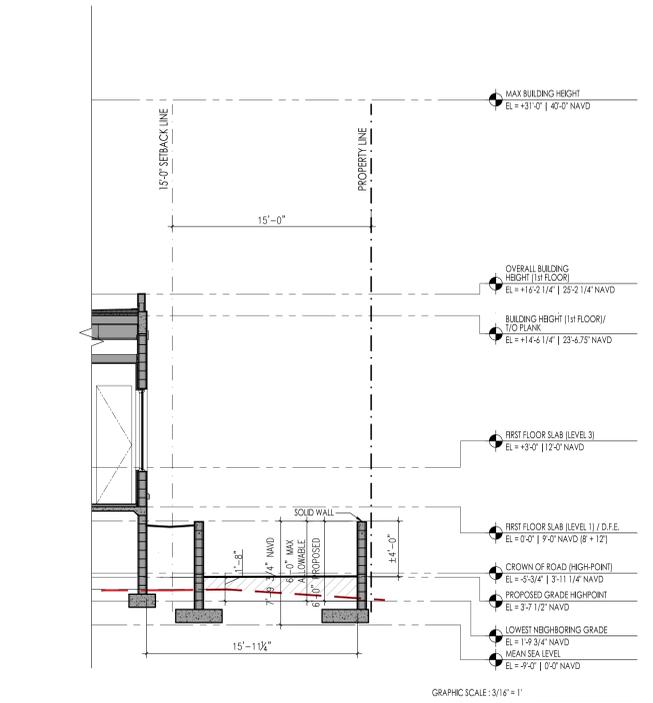

H8 YARD SECTION- SIDE EAST YARD
SCALE 3/16" = 1'-0" (PAPER SIZE 30"x42")

THE DESIGNS DEPICTED AND SPECIFIED ON THESE DRAWINGS ARE PROTECTED UNDER THE COPYRIGHT LAW OF THE UNITED STATES AND ARE THE PROPERTY OF JONATHAN GRANT PARKS ARCHITECTS, P.A., AND SHALL BE RETURNED IN THE EVENT OF TERMINATION, USE OR COPY IS FORWARDED BY CONTRACT ONLY. ANY CHANGES TO THESE PLANS WITHOUT THE WRITTEN APPROVAL OF THE JONATHAN GRANT PARKS ARCHITECTS, P.A. SHALL BE AT THE USER'S RISK. THE USER SHALL AUTOMATICALLY RELEASE JONATHAN GRANT PARKS ARCHITECTS, P.A. FROM ANY LIABILITY ARISING FROM THESE PLANS WITHOUT THE WRITTEN APPROVAL OF JONATHAN GRANT PARKS ARCHITECTS, P.A. THESE PLANS SHALL BE USED ONLY FOR THE PROJECT AND SPECIFICATIONS ACCORDING TO THESE PLANS. THEY SHOULD BE READ CAREFULLY FOR ADDITIONAL CONDITIONS. THESE PLANS ARE COPYRIGHTED AND ARE SUBJECT TO COPYRIGHT PROTECTION AS AN "ARCHITECTURAL WORK" UNDER SEC. 102 OF COPYRIGHT ACT 17 U.S.C. AS AMENDED BETWEEN 1909 AND 1976 AND ARE SUBJECT TO COPYRIGHT PROTECTION ACT OF 1976. THE PROTECTION INCLUDES, BUT IS NOT LIMITED TO, THE REPRODUCTION, AS WELL AS THE REPRODUCTION AND COMMUNICATION BY ANY MEANS OF THE DESIGN, UNDER SUCH PROTECTION, ANY UNAUTHORIZED USE OF THESE DRAWINGS OR SPECIFICATIONS OR ANY REUSE IN THE CONSTRUCTION OF BUILDINGS BEING SEVERELY AND/OR MONETARILY PENALIZED TO JONATHAN GRANT PARKS ARCHITECTS, P.A.

COPYRIGHT 2025

DRAWINGS

APPROVAL
SIGN AND DATE BELOW TO APPROVE CURRENT DOCUMENT PHASE
SIGN AND DATE BELOW TO COMMENCE NEXT DOCUMENT PHASE

Approved By: _____ Date: _____
Approved By: _____ Date: _____

REVISIONS
No. Date Description

TOWN OF PALM BEACH
FINAL SUBMITTAL

PROJECT NUMBER:
ARC-24-0128
ZON-24-0093
NOT FOR CONSTRUCTION

ALL APPLICABLE CODES, LAWS, AND REGULATIONS GOVERNING OR RELATING TO ANY PORTION OF THIS WORK ARE HEREBY INCORPORATED INTO AND MADE A PART OF THESE DOCUMENTS, AND THEIR PROVISIONS SHALL BE CARRIED OUT BY THE CONTRACTOR WHO SHALL INFORM THE OWNER PRIOR TO SUBMITTING A PROPOSAL. OF ANY WORK OR MATERIAL WHICH VIOLATES ANY OF THE CURRENT LAWS AND REGULATIONS, ANY WORK DONE BY THE CONTRACTOR CAUSING SUCH A VIOLATION SHALL BE CORRECTED BY THE CONTRACTOR.

SCALE

DRAWN BY
VF

CHECKED BY
JP


DATE ISSUED
02/10/2025

PLOT DATE
02/07/2025


SHEET TITLE
YARD SECTION DIAGRAMS

SEAL
PROJECT NUMBER
24-10


SHEET NUMBER
A6.10

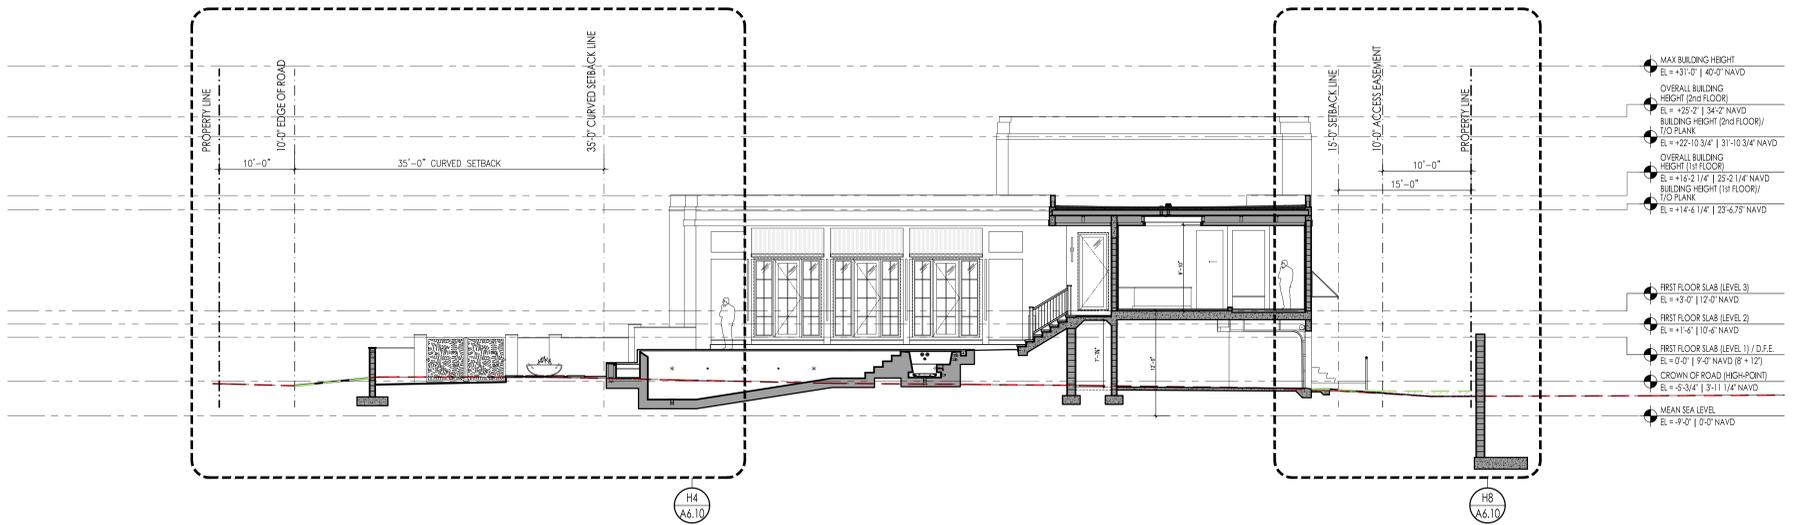



D2
A6.10 BUILDING SECTION
SCALE 1/8" = 1'-0" (PAPER SIZE 30"x42")

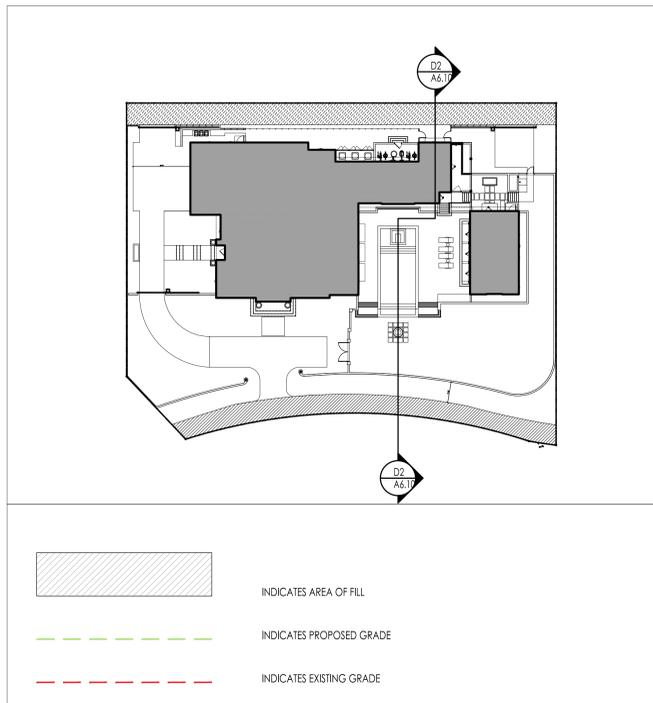


H1
A6.10 BUILDING SECTION PLAN
SCALE 1/32" = 1'-0" (PAPER SIZE 30"x42")

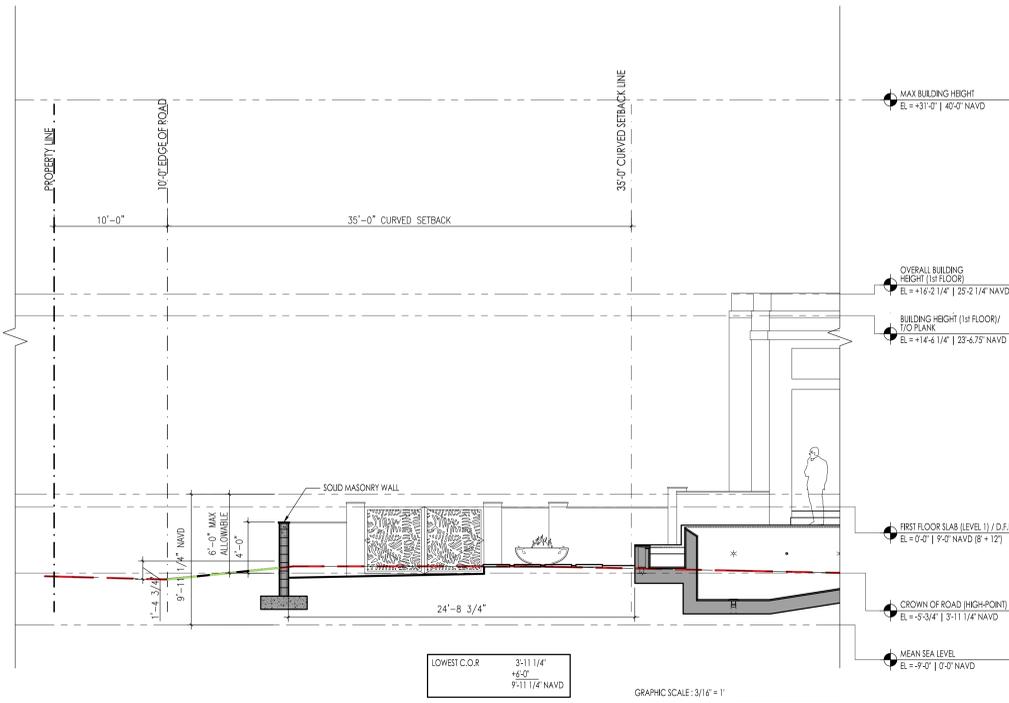

H4
A6.10 YARD SECTION- FRONT SOUTH YARD
SCALE 3/16" = 1'-0" (PAPER SIZE 30"x42")

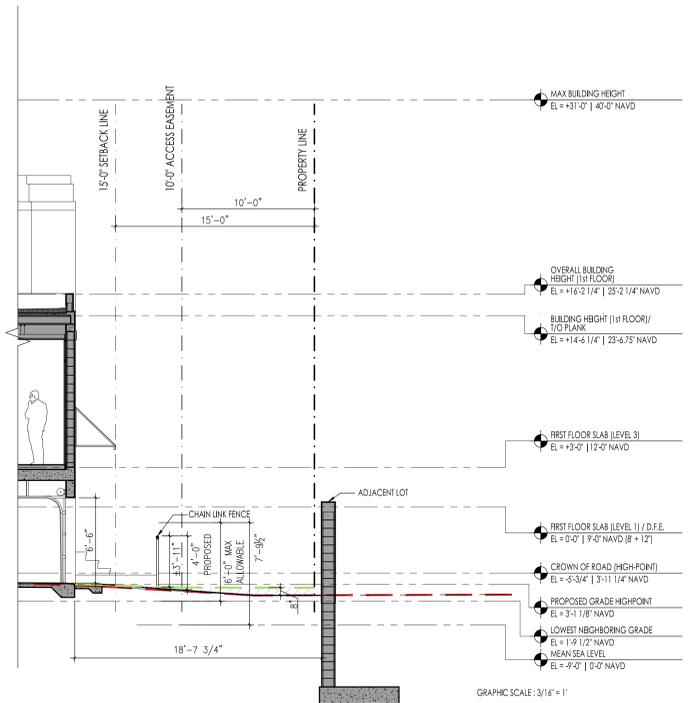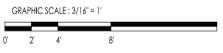

H8
A6.10 YARD SECTION- REAR NORTH YARD
SCALE 3/16" = 1'-0" (PAPER SIZE 30"x42")

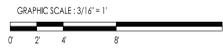

PROJECT
PRIVATE RESIDENCE

NEW TWO STORY - SINGLE FAMILY

PROJECT ADDRESS

203 VIA VIZCAYA PALM BEACH FL 33480

ARCHITECT

SOLSTICE
Planning and Architecture

1900 MAIN STREET SUITE 202
SARASOTA, FLORIDA 34236
tel: 941.365.5721 fax: 941.365.5720
e: jparks@solsticearchitects.com
AR-0017714

CONSULTANTS

THE DESIGNS DEPICTED AND SPECIFIED ON THESE DRAWINGS ARE PROTECTED UNDER THE COPYRIGHT LAWS OF THE UNITED STATES AND ARE THE PROPERTY OF JONATHAN G. PARKS OF JONATHAN PARKS ARCHITECTS, P.A., AND SHALL BE RETURNED IN THE EVENT OF TERMINATION, USE OR COPY IS FORWARDED BY CONTRACT ONLY. ANY CHANGES TO THESE PLANS WITHOUT THE WRITTEN APPROVAL OF THE JONATHAN G. PARKS OF ANY CONSTRUCTION SUGGESTED FROM THESE PLANS WITHOUT THE EXPRESS WRITTEN APPROVAL OF JONATHAN G. PARKS SHALL AUTOMATICALLY REVOKE JONATHAN G. PARKS' WARRANTY TO ANY LICENSEE, USER, OR LICENSEE BY ANY INTERESTED PARTIES IN THE PROJECT. IF BOUND SPECIFICATIONS ACCOMPANY THESE PLANS, THEY SHOULD BE READ CAREFULLY FOR ADDITIONAL CONDITIONS. THESE PLANS ARE COPYRIGHTED AND ARE SUBJECT TO COPYRIGHT PROTECTION AS AN "ARCHITECTURAL WORK" UNDER SEC. PARKS.

COPYRIGHT 2025

DRAWINGS

APPROVAL
SIGN AND DATE BELOW TO
APPROVE CURRENT
DOCUMENT PHASE.

Approved By: _____ Date: _____

REVISIONS
No. Date Description

**TOWN OF PALM BEACH
FINAL SUBMITTAL**

PROJECT NUMBER:
ARC-24-0128
ZON-24-0093
NOT FOR CONSTRUCTION

ALL APPLICABLE CODES, LAWS, AND REGULATIONS GOVERNING OR RELATING TO ANY PORTION OF THIS WORK ARE HEREBY INCORPORATED INTO AND MADE A PART OF THESE DOCUMENTS, AND THEIR PROVISIONS SHALL BE CARRIED OUT BY THE CONTRACTOR WHO SHALL INFORM THE OWNER PRIOR TO SUBMITTING A PROPOSAL. OF ANY WORK OR MATERIAL WHICH VIOLATES ANY OF THE CURRENT LAWS AND REGULATIONS, ANY WORK DONE BY THE CONTRACTOR CAUSING SUCH A VIOLATION SHALL BE CORRECTED BY THE CONTRACTOR.

SCALE

DRAWN BY

CHECKED BY
JP

DATE ISSUED
02/10/2025

PLOT DATE
02/07/2025

SHEET TITLE
**RENDERING
WITHOUT LANDSCAPING**

SEAL
PROJECT NUMBER
24-10

JONATHAN GRANT PARKS
AR-0017714
SHEET NUMBER
A7.10

© Copyright Jonathan Grant Parks All Rights Reserved 2025



G1
A7.10 RENDERING WITHOUT LANDSCAPING -STREET VIEW -VIA VIZCAYA
N.T.S.

PROJECT
PRIVATE RESIDENCE

NEW TWO STORY - SINGLE FAMILY

PROJECT ADDRESS

203 VIA VIZCAYA PALM BEACH FL 33480

ARCHITECT

SOLSTICE
Planning and Architecture

1900 MAIN STREET SUITE 202
SARASOTA, FLORIDA 34236
tel: 941.365.5721 fax: 941.365.5720
e: jparks@solsticearchitects.com
AR-0017714

CONSULTANTS

THE DESIGNS DETAIL AND SPECIFIED ON THESE DRAWINGS ARE PROTECTED UNDER THE COPYRIGHT LAWS OF THE UNITED STATES AND ARE THE PROPERTY OF JONATHAN G. PARKS OF JONATHAN PARKS ARCHITECTS, P.A., AND SHALL BE RETURNED IN THE EVENT OF TERMINATION, USE OR COPY IS FORWARDED BY CONTRACT ONLY. ANY CHANGES TO THESE PLANS WITHOUT THE WRITTEN APPROVAL OF THE JONATHAN G. PARKS OF ANY CONSTRUCTION ISSUED FROM THESE PLANS WITHOUT THE WRITTEN APPROVAL OF JONATHAN G. PARKS SHALL AUTOMATICALLY REVOKE JONATHAN G. PARKS' SERVICES TO ANY LICENSEE, FIRM, OR INDIVIDUAL BY ANY INTERESTED PARTIES IN THE PROJECT. IF BOUND SPECIFICATIONS ACCOMPANY THESE PLANS, THEY SHOULD BE READ CAREFULLY FOR ADDITIONAL CONDITIONS. THESE PLANS ARE COPYRIGHTED AND ARE SUBJECT TO COPYRIGHT PROTECTION AS AN "ARCHITECTURAL WORK" UNDER SEC. 102 OF COPYRIGHT ACT. IT IS TO BE REMEMBERED BETWEEN 1990 AND NOW AND ARCHITECTURAL WORKS COPYRIGHT PROTECTION ACT OF 1976. THE PROTECTION INCLUDES, BUT IS NOT LIMITED TO, THE ORIGINAL FORM AS WELL AS THE REPRODUCTION AND COMMUNICATION BY ANY MEANS OF THE DESIGN UNDER SUCH PROTECTION, AND UNAUTHORIZED USE OF THESE DRAWINGS OR SPECIFICATIONS CAN RESULT IN THE CESSATION OF CONSTRUCTION OF BUILDINGS BEING SITED AND/OR WORKING COMPENSATION TO JONATHAN GRANT PARKS.

COPYRIGHT 2025

DRAWINGS

APPROVAL
SIGN AND DATE BELOW TO
APPROVE CURRENT
DOCUMENT PHASE.

Approved By: _____
Date: _____

REVISIONS
No. Date Description

TOWN OF PALM BEACH
FINAL SUBMITTAL

PROJECT NUMBER:
ARC-24-0128
ZON-24-0093
NOT FOR CONSTRUCTION

ALL APPLICABLE CODES, LAWS, AND REGULATIONS GOVERNING OR RELATING TO ANY PORTION OF THIS WORK ARE HEREBY INCORPORATED INTO AND MADE A PART OF THESE DOCUMENTS, AND THEIR PROVISIONS SHALL BE CARRIED OUT BY THE CONTRACTOR WHO SHALL INFORM THE OWNER PRIOR TO SUBMITTING A PROPOSAL. OF ANY WORK OR MATERIAL WHICH VIOLATES ANY OF THE CURRENT LAWS AND REGULATIONS, ANY WORK DONE BY THE CONTRACTOR CAUSING SUCH A VIOLATION SHALL BE CORRECTED BY THE CONTRACTOR.

SCALE

DRAWN BY

CHECKED BY
JP

DATE ISSUED
02/10/2025

PLOT DATE
02/07/2025

SHEET TITLE
RENDERING
WITH LANDSCAPING

SEAL

PROJECT NUMBER
24-10

SHEET NUMBER
A7.20

JONATHAN GRANT PARKS
AR-0017714

© Copyright Jonathan Grant Parks All Rights Reserved 2025



G1
A7.20 RENDERING WITH LANDSCAPING -STREET VIEW -VIA VIZCAYA -LOT CORNER
N.T.S.



G1 RENDERING COURT-YARD
A7.40 N.T.S.

PROJECT
PRIVATE RESIDENCE

NEW TWO STORY — SINGLE FAMILY
PROJECT ADDRESS
203 VIA VIZCAYA PALM BEACH FL 33480

ARCHITECT
SOLSTICE
Planning and Architecture
1900 MAIN STREET SUITE 202
SARASOTA, FLORIDA 34236
tel: 941.365.5721 fax: 941.365.5720
e: jparks@solsticearchitects.com
AR-0017714

CONSULTANTS

THE DESIGNS DETECTED AND SPECIFIED ON THESE DRAWINGS ARE PROTECTED UNDER THE COPYRIGHT LAWS OF THE UNITED STATES AND ARE THE PROPERTY OF JONATHAN G. PARKS OF JONATHAN PARKS ARCHITECTS, P.A., AND SHALL BE RETURNED IN THE EVENT OF TERMINATION, USE OR COPY IS FORWARDED BY CONTRACT ONLY. ANY CHANGES TO THESE PLANS WITHOUT THE WRITTEN APPROVAL OF THE JONATHAN G. PARKS OF JONATHAN PARKS ARCHITECTS, P.A. SHALL BE AT THE USER'S SOLE RISK. THE USER RELEASES JONATHAN G. PARKS ARCHITECTS, P.A. FROM LIABILITY BY ANY INTERESTED PARTIES IN THE PROJECT. IF BOUND SPECIFICATIONS ACCORDING TO THESE PLANS, THEY SHOULD BE READ CAREFULLY FOR ADDITIONAL CONDITIONS. THESE PLANS ARE COPYRIGHTED AND ARE SUBJECT TO COPYRIGHT PROTECTION AS AN "ARCHITECTURAL WORK" UNDER SEC. 102 OF COPYRIGHT ACT. IT IS ILLEGAL TO REPRODUCE THESE PLANS AND ANY INFORMATION OR INFORMATION FROM THESE PLANS WITHOUT THE WRITTEN APPROVAL OF JONATHAN G. PARKS ARCHITECTS, P.A. IN WRITING. THE PROTECTION INCLUDES, BUT IS NOT LIMITED TO, THE ORIGINAL FORM AS WELL AS THE REPRODUCTION AND COMPARISON WITH ANY OTHER FORM OF THE DESIGN UNDER SUCH PROTECTION, AND UNAUTHORIZED USE OF THESE DRAWINGS OR SPECIFICATIONS OR ANY OTHER INFORMATION IN THE CREATION OF CONSTRUCTION OR BUILDINGS BEING SEVERELY PROHIBITED AND/OR MONETARY COMPENSATION TO JONATHAN G. PARKS ARCHITECTS, P.A.

COPYRIGHT 2025

DRAWINGS

APPROVAL SIGN AND DATE BELOW TO APPROVE CURRENT DOCUMENT PHASE	SIGN AND DATE BELOW TO COMMENCE NEXT DOCUMENT PHASE
---	---

Approved By:	Approved By:
Date:	Date:

REVISIONS	No.	Date	Description

TOWN OF PALM BEACH
FINAL SUBMITTAL

PROJECT NUMBER:
ARC-24-0128
ZON-24-0093
NOT FOR CONSTRUCTION

ALL APPLICABLE CODES, LAWS, AND REGULATIONS GOVERNING OR RELATING TO ANY PORTION OF THIS WORK ARE HEREBY INCORPORATED INTO AND MADE A PART OF THESE DOCUMENTS, AND THEIR PROVISIONS SHALL BE CARRIED OUT BY THE CONTRACTOR WHO SHALL INFORM THE OWNER PRIOR TO SUBMITTING A PROPOSAL, OF ANY WORK OR MATERIAL WHICH VIOLATES ANY OF THE CURRENT LAWS AND REGULATIONS. ANY WORK DONE BY THE CONTRACTOR CAUSING SUCH A VIOLATION SHALL BE CORRECTED BY THE CONTRACTOR.

SCALE
-

DRAWN BY

CHECKED BY
JP

DATE ISSUED 02/10/2025	PLOT DATE 02/07/2025
---------------------------	-------------------------

SHEET TITLE
RENDERING

SEAL	PROJECT NUMBER 24-10
JONATHAN GRANT PARKS AR-0017714	SHEET NUMBER A7.40

PROJECT
PRIVATE RESIDENCE

NEW TWO STORY — SINGLE FAMILY

PROJECT ADDRESS

203 VIA VIZCAYA PALM BEACH FL 33480

ARCHITECT

SOLSTICE
Planning and Architecture

1900 MAIN STREET SUITE 202
SARASOTA, FLORIDA 34236
tel: 941.365.5721 fax: 941.365.5720
e: jpark@solsticearchitects.com
AR-0017714

CONSULTANTS

THE DESIGNS DETECTED AND SPECIFIED ON THESE DRAWINGS ARE PROTECTED UNDER THE COPYRIGHT LAWS OF THE UNITED STATES AND ARE THE PROPERTY OF JONATHAN GRANT PARKS ARCHITECTS, P.A., AND SHALL BE RETURNED TO THE ARCHITECT UPON COMPLETION OF THE PROJECT OR UPON REQUEST BY THE ARCHITECT. NO REPRODUCTION OR TRANSMISSION OF THESE DRAWINGS OR ANY INFORMATION CONTAINED HEREIN IS PERMITTED WITHOUT THE WRITTEN APPROVAL OF JONATHAN GRANT PARKS ARCHITECTS, P.A. ANY REPRODUCTION OR TRANSMISSION OF THESE DRAWINGS OR ANY INFORMATION CONTAINED HEREIN WITHOUT THE WRITTEN APPROVAL OF JONATHAN GRANT PARKS ARCHITECTS, P.A. SHALL BE AT THE USER'S SOLE RISK AND WITHOUT LIABILITY TO JONATHAN GRANT PARKS ARCHITECTS, P.A. THESE DRAWINGS ARE NOT TO BE USED FOR ANY OTHER PROJECT WITHOUT THE WRITTEN APPROVAL OF JONATHAN GRANT PARKS ARCHITECTS, P.A.

COPYRIGHT 2025

DRAWINGS

APPROVAL
SIGN AND DATE BELOW TO
APPROVE CURRENT
DOCUMENT PHASE.

Approved By: _____
Date: _____

REVISIONS
No. Date Description

TOWN OF PALM BEACH
FINAL SUBMITTAL

PROJECT NUMBER:
ARC-24-0128
ZON-24-0093
NOT FOR CONSTRUCTION

ALL APPLICABLE CODES, LAWS, AND REGULATIONS GOVERNING OR RELATING TO ANY PORTION OF THIS WORK ARE HEREBY INCORPORATED INTO AND MADE A PART OF THESE DOCUMENTS, AND THEIR PROVISIONS SHALL BE CARRIED OUT BY THE CONTRACTOR WHO SHALL INFORM THE OWNER PRIOR TO SUBMITTING A PROPOSAL. OF ANY WORK OR MATERIAL WHICH VIOLATES ANY OF THE CURRENT LAWS AND REGULATIONS, ANY WORK DONE BY THE CONTRACTOR CAUSING SUCH A VIOLATION SHALL BE CORRECTED BY THE CONTRACTOR.

SCALE

DRAWN BY

CHECKED BY
JP

DATE ISSUED
02/10/2025

PLOT DATE
02/07/2025

SHEET TITLE
RENDERING

SEAL
PROJECT NUMBER
24-10

JONATHAN GRANT PARKS
AR-0017714
SHEET NUMBER
A7.50

© Copyright Jonathan Grant Parks All Rights Reserved 2025



G1 RENDERING FRONT ENTRY
A7.50 N.T.S.

THE DESIGN(S) DETECTED AND SPECIFIED ON THESE DRAWINGS ARE PROTECTED UNDER THE COPYRIGHT LAW OF THE UNITED STATES AND ARE THE PROPERTY OF JONATHAN GRANT PARKS ARCHITECTS, P.A. AND SHALL BE RETURNED IN THE EVENT OF TERMINATION, USE OR COPY IS FORWARDED BY CONTRACT ONLY. ANY CHANGES TO THESE PLANS WITHOUT THE WRITTEN APPROVAL OF THE JONATHAN GRANT PARKS ARCHITECTS, P.A. SHALL BE AT THE USER'S RISK. THE USER SHALL BE RESPONSIBLE FOR OBTAINING ALL NECESSARY PERMITS AND APPROVALS FROM ALL APPLICABLE AGENCIES. THESE PLANS ARE NOT TO BE USED FOR ANY OTHER PROJECTS WITHOUT THE WRITTEN APPROVAL OF JONATHAN GRANT PARKS ARCHITECTS, P.A. ANY REPRODUCTION OR TRANSMISSION OF THESE PLANS WITHOUT THE WRITTEN APPROVAL OF JONATHAN GRANT PARKS ARCHITECTS, P.A. IS PROHIBITED. THESE PLANS ARE COPYRIGHTED AND ARE SUBJECT TO COPYRIGHT PROTECTION AS AN "ARCHITECTURAL WORK" UNDER SECTION 102 OF COPYRIGHT ACT, 17 U.S.C. AS AMENDED BETWEEN 1909 AND NOW AND AS AMENDED UNDER COPYRIGHT PROTECTION ACT OF 1976. THE PROTECTION INCLUDES, BUT IS NOT LIMITED TO, THE ORIGINAL FORM AS WELL AS THE REPRODUCTION AND COMPARISON OF THESE AND ELEMENTS OF THE DESIGN UNDER SUCH PROTECTION, AND UNAUTHORIZED USE OF THESE DRAWINGS OR SPECIFICATIONS OR ANY PART THEREOF IN THE CONSTRUCTION OF BUILDINGS OR STRUCTURES BEING SEVERELY AND/OR MONETARILY COMPENSATION TO JONATHAN GRANT PARKS ARCHITECTS, P.A.

APPROVAL
SIGN AND DATE BELOW TO APPROVE CURRENT DOCUMENT PHASE

Approved By: _____
Date: _____

REVISIONS

No.	Date	Description

TOWN OF PALM BEACH
FINAL SUBMITTAL

PROJECT NUMBER:
ARC-24-0128
ZON-24-0093
NOT FOR CONSTRUCTION

ALL APPLICABLE CODES, LAWS, AND REGULATIONS GOVERNING OR RELATING TO ANY PORTION OF THIS WORK ARE HEREBY INCORPORATED INTO AND MADE A PART OF THESE DOCUMENTS, AND THEIR PROVISIONS SHALL BE CARRIED OUT BY THE CONTRACTOR WHO SHALL INFORM THE OWNER PRIOR TO SUBMITTING A PROPOSAL, OF ANY WORK OR MATERIAL WHICH VIOLATES ANY OF THE CURRENT LAWS AND REGULATIONS. ANY WORK DONE BY THE CONTRACTOR CAUSING SUCH A VIOLATION SHALL BE CORRECTED BY THE CONTRACTOR.

SCALE

DRAWN BY

CHECKED BY
JP

DATE ISSUED
02/10/2025


PLOT DATE
02/07/2025

SHEET TITLE
FENCE WALL GATE
DETAILS


SEAL

PROJECT NUMBER
24-10


SHEET NUMBER
A8.00

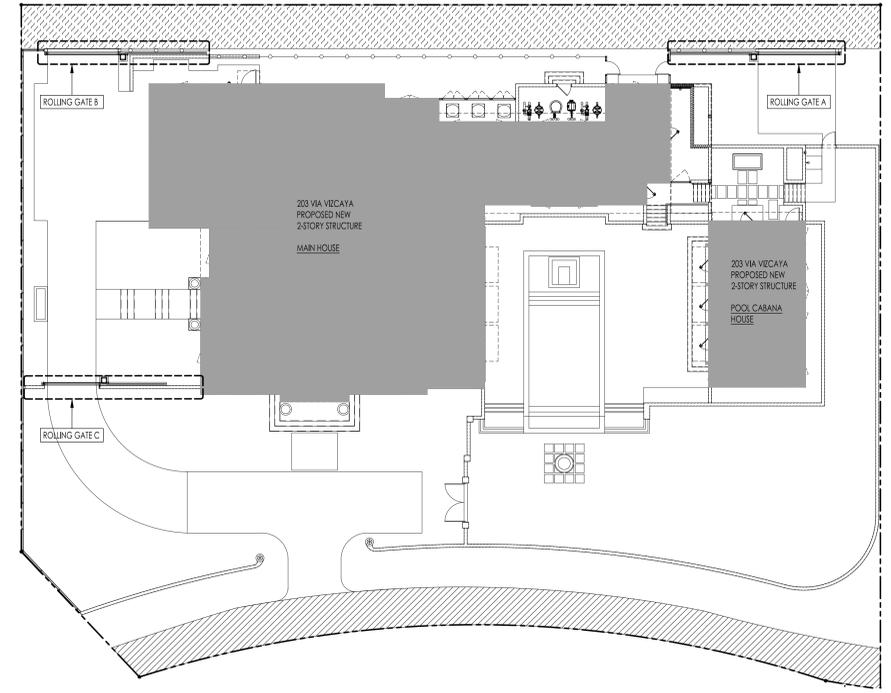


D7
A8.00
KEY PLAN
SCALE: 1/16"=1'-0"

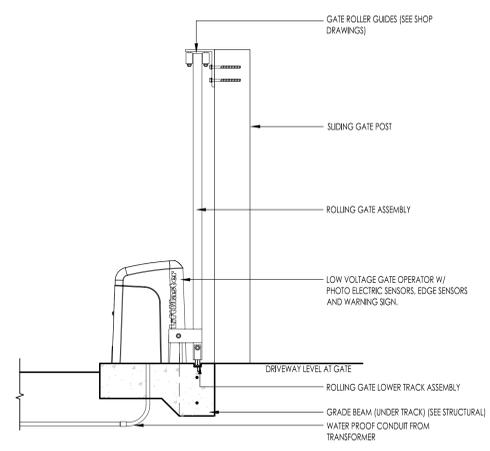

C1
A8.00
SECTION A-A - ROLLING GATE
SCALE: 3/4"=1'-0"
LIFT MASTER RSL 12U - 12V DC

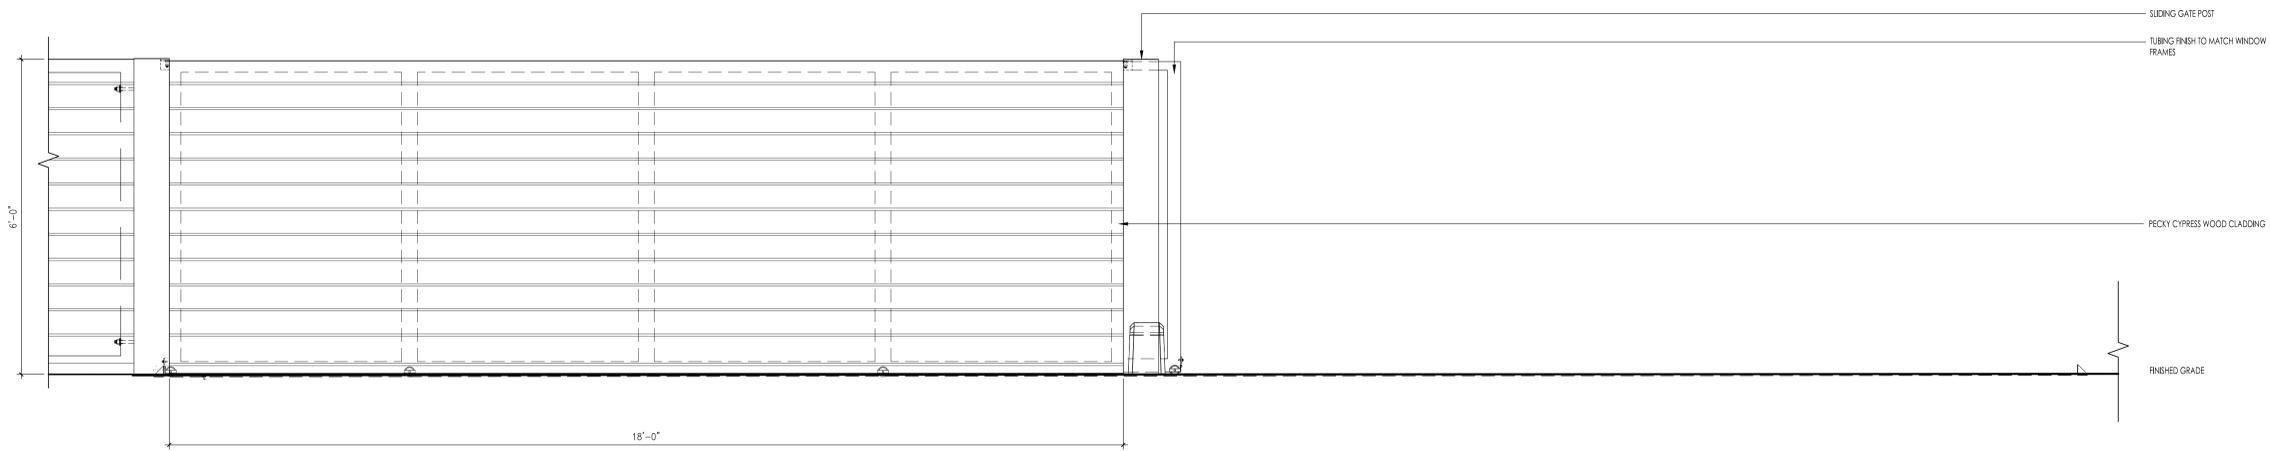

F1
A8.00
ELEVATION - MOTOR COURT ROLLING GATE A
SCALE: 3/4"=1'-0"

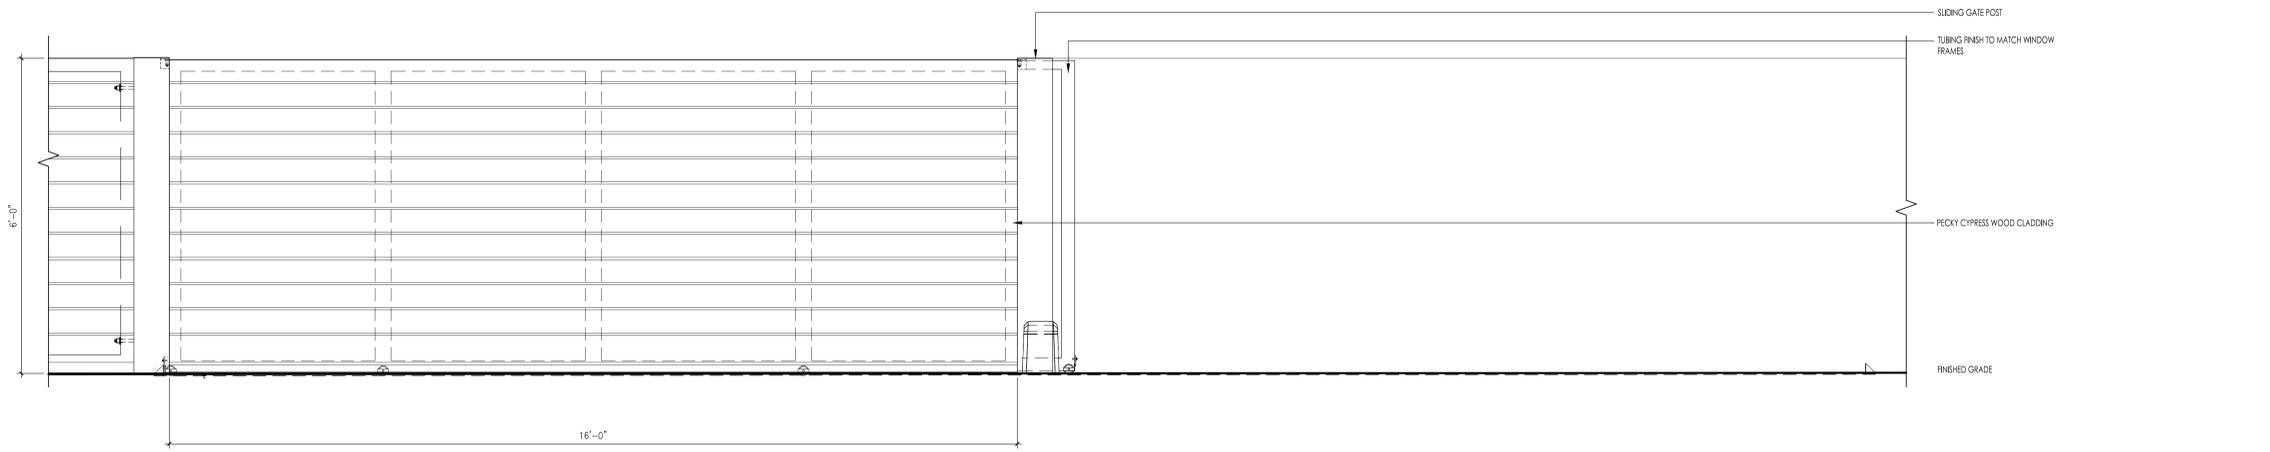

H1
A8.00
ELEVATION - MOTOR COURT ROLLING GATE B
SCALE: 3/4"=1'-0"

THE DESIGNER DEFLECTED AND SPECIFIED ON THESE DRAWINGS ARE PROTECTED UNDER THE COPYRIGHT LAWS OF THE UNITED STATES AND ARE THE PROPERTY OF JONATHAN GRANT PARKS ARCHITECTS, P.A. AND SHALL BE RETURNED IN THE EVENT OF TERMINATION, USE OR COPY IS FORWARDED BY CONTRACT ONLY. ANY CHANGES TO THESE PLANS WITHOUT THE WRITTEN APPROVAL OF THE ARCHITECT, JONATHAN GRANT PARKS ARCHITECTS, P.A. SHALL BE AT THE USER'S SOLE RISK. THE ARCHITECT'S LIABILITY IS LIMITED TO THE DESIGN AND CONSTRUCTION OF THE PROJECT. THE ARCHITECT SHALL NOT BE RESPONSIBLE FOR ANY CONSTRUCTION DEFECTS OR OMISSIONS BY ANY INTERESTED PARTIES IN THE PROJECT. IF BOUND SPECIFICATIONS ACCORDING TO THESE PLANS, THEY SHOULD BE READ CAREFULLY FOR ADDITIONAL CONDITIONS. THESE PLANS ARE COPYRIGHTED AND ARE SUBJECT TO COPYRIGHT PROTECTION AS AN "ARCHITECTURAL WORK" UNDER SEC. 102 OF COPYRIGHT ACT. IT IS TO BE REMEMBERED BETWEEN 1990 AND NOW IN THE ARCHITECTURAL WORKS COPYRIGHT PROTECTION ACT OF 1976, THE PROTECTION INCLUDES, BUT IS NOT LIMITED TO, THE ORIGINAL FORM AS WELL AS THE REPRODUCTION AND COMPARISON OF THESE PLANS AND ELEMENTS OF THE DESIGN UNDER SUCH PROTECTION AND UNAUTHORIZED USE OF THESE DRAWINGS OR SPECIFICATIONS OR ANY PART THEREOF IN THE CONSTRUCTION OF BUILDINGS OR STRUCTURES BEING SEVERELY AND/OR MONETARILY COMPENSATION TO JONATHAN GRANT PARKS ARCHITECTS, P.A.

APPROVAL
SIGN AND DATE BELOW TO APPROVE CURRENT DOCUMENT PHASE


Approved By: _____ Date: _____

REVISIONS
No. Date Description


TOWN OF PALM BEACH
FINAL SUBMITTAL

PROJECT NUMBER:
ARC-24-0128
ZON-24-0093
NOT FOR CONSTRUCTION


ALL APPLICABLE CODES, LAWS, AND REGULATIONS GOVERNING OR RELATING TO ANY PORTION OF THIS WORK ARE HEREBY INCORPORATED INTO AND MADE A PART OF THESE DOCUMENTS, AND THEIR PROVISIONS SHALL BE CARRIED OUT BY THE CONTRACTOR WHO SHALL INFORM THE OWNER PRIOR TO SUBMITTING A PROPOSAL. OF ANY WORK OR MATERIAL WHICH VIOLATES ANY OF THE CURRENT LAWS AND REGULATIONS, ANY WORK DONE BY THE CONTRACTOR CAUSING SUCH A VIOLATION SHALL BE CORRECTED BY THE CONTRACTOR.

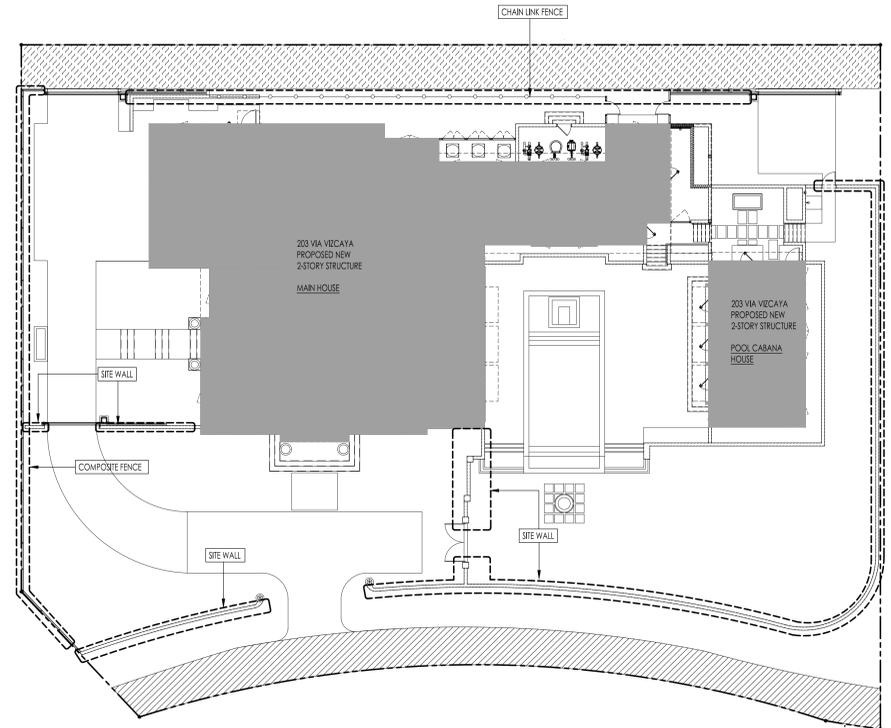

D7
A8.10
KEY PLAN
SCALE: 1/16"=1'-0"

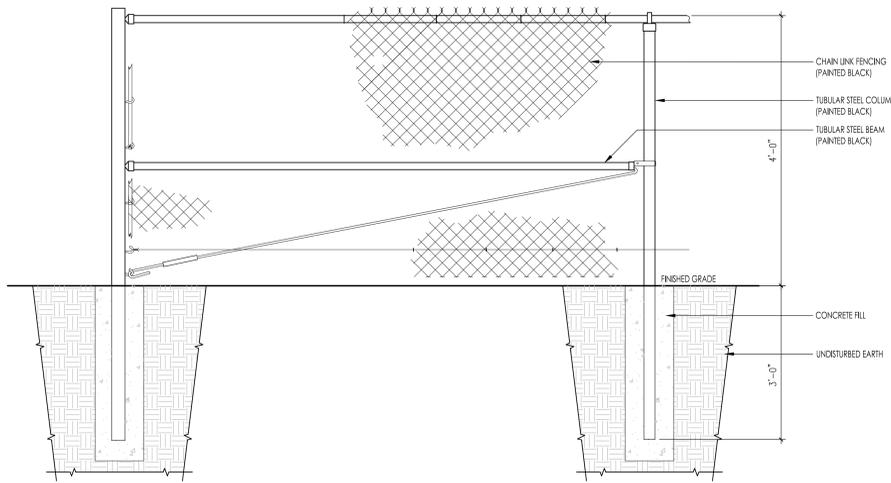


C1
A8.10
ELEVATION - CHAIN LINK FENCE (PAINTED BLACK)
SCALE: 3/4"=1'-0"

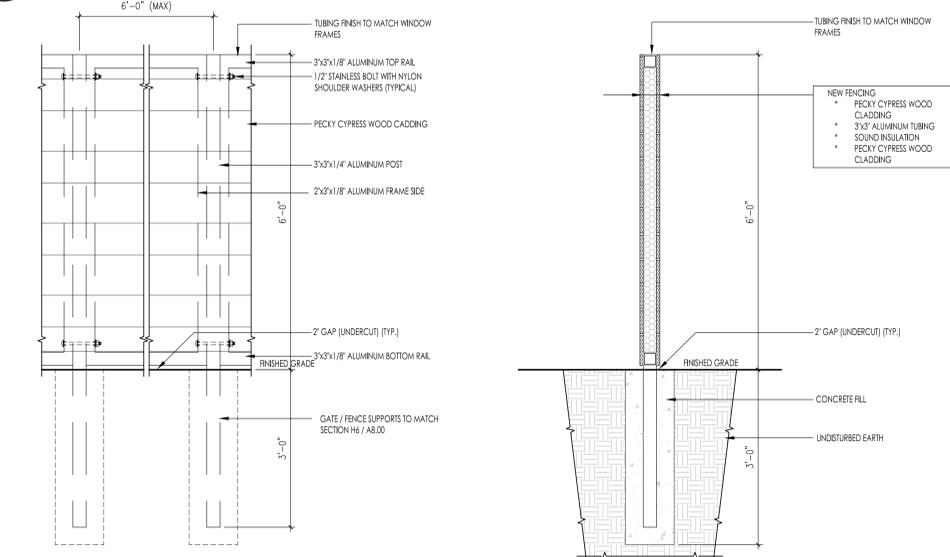


F1
A8.10
ELEVATION - COMPOSITE FENCE
SCALE: 3/4"=1'-0"


F3
A8.10
SECTION - COMPOSITE FENCE
SCALE: 3/4"=1'-0"

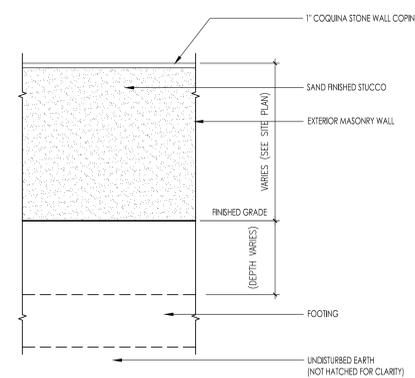

F5
A8.10
ELEVATION - SITE WALL
SCALE: 3/4"=1'-0"

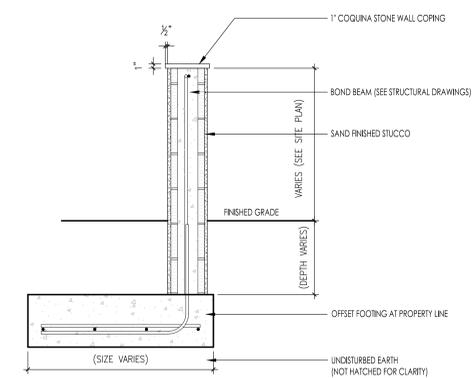

F7
A8.10
SECTION - SITE WALL
SCALE: 3/4"=1'-0"

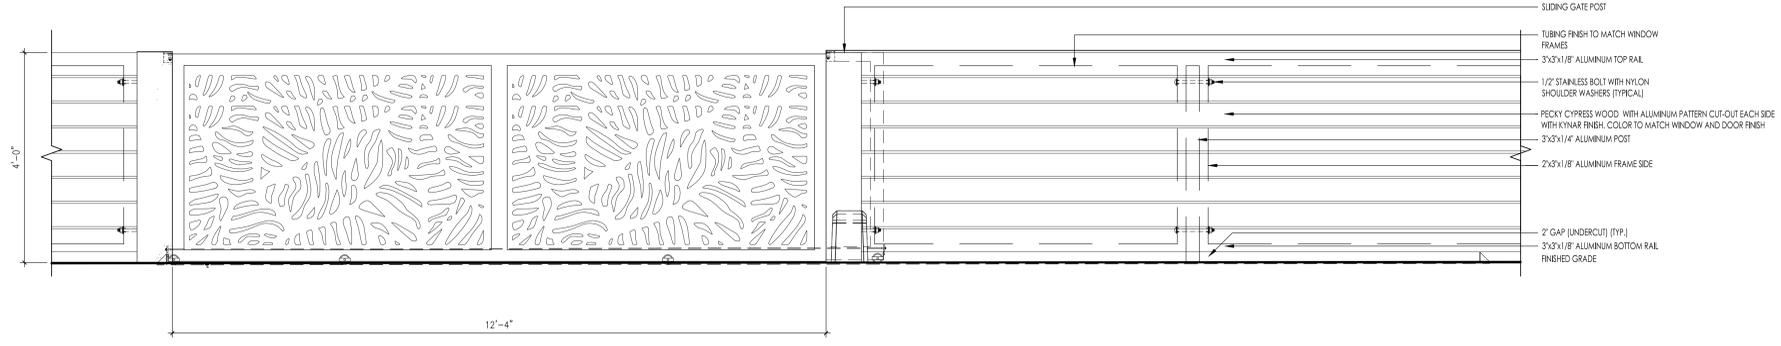

H1
A8.10
ELEVATION - MOTOR COURT ROLLING GATE C
SCALE: 3/4"=1'-0"

SLIDING ALUMINUM GATE

PROJECT
PRIVATE RESIDENCE

NEW TWO STORY — SINGLE FAMILY

PROJECT ADDRESS
203 VIA VIZCAYA PALM BEACH FL 33480

ARCHITECT

SOLSTICE
Planning and Architecture

1900 MAIN STREET SUITE 202
SARASOTA, FLORIDA 34236
tel: 941.365.5721 fax: 941.365.5720
e: jpark@solsticearchitects.com
AR-0017714

CONSULTANTS

THE DESIGNS DETECTED AND SPECIFIED ON THESE DRAWINGS ARE PROTECTED UNDER THE COPYRIGHT LAWS OF THE UNITED STATES AND ARE THE PROPERTY OF JONATHAN G. PARKS OF JONATHAN PARKS ARCHITECTS, P.A., AND SHALL BE RETURNED IN THE EVENT OF TERMINATION, USE OR COPY IS FORWARDED BY CONTRACT ONLY. ANY OWNERS TO THESE PLANS WITHOUT THE WRITTEN APPROVAL OF THE JONATHAN G. PARKS OF ANY CONSTRUCTION ISSUED FROM THESE PLANS WITHOUT THE EXPRESS WRITTEN APPROVAL OF JONATHAN G. PARKS SHALL AUTOMATICALLY REVOKE JONATHAN G. PARKS' SERVICES TO ANY CLIENTS, COMPANIES, OR INDIVIDUALS BY ANY INTERESTED PARTIES IN THE PROJECT. IF BOUND SPECIFICATIONS ACCORDING TO THESE PLANS, THEY SHOULD BE READ CAREFULLY FOR ADDITIONAL CONDITIONS. THESE PLANS ARE COPYRIGHTED AND ARE SUBJECT TO COPYRIGHT PROTECTION AS AN "ARCHITECTURAL WORK" UNDER SEC. 102 OF COPYRIGHT ACT. IT IS TO BE REMEMBERED BETWEEN 1990 AND NOW ON IS ARCHITECTURAL WORKS COPYRIGHT PROTECTION ACT OF 1976. THE PROTECTION INCLUDES, BUT IS NOT LIMITED TO, THE ORIGINAL FORM AS WELL AS THE REPRODUCTION AND COMPANION OF THESE AND ELEMENTS OF THE DESIGN UNDER SUCH PROTECTION, AND UNAUTHORIZED USE OF THESE DRAWINGS OR SPECIFICATIONS CAN RESULT IN THE CESSATION OF CONSTRUCTION OF BUILDINGS BEING SITED AND/OR MONETARY COMPENSATION TO JONATHAN GRANT PARKS.

COPYRIGHT 2025

DRAWINGS

APPROVAL
SIGN AND DATE BELOW TO APPROVE CURRENT DOCUMENT PHASE. SIGN AND DATE BELOW TO COMMENCE NEXT DOCUMENT PHASE.

Approved By: _____ Approved By: _____
Date: _____ Date: _____

REVISIONS

No.	Date	Description

TOWN OF PALM BEACH
FINAL SUBMITTAL

PROJECT NUMBER:
ARC-24-0128
ZON-24-0093
NOT FOR CONSTRUCTION

ALL APPLICABLE CODES, LAWS, AND REGULATIONS GOVERNING OR RELATING TO ANY PORTION OF THIS WORK ARE HEREBY INCORPORATED INTO AND MADE A PART OF THESE DOCUMENTS, AND THEIR PROVISIONS SHALL BE CARRIED OUT BY THE CONTRACTOR WHO SHALL INFORM THE OWNER PRIOR TO SUBMITTING A PROPOSAL. OF ANY WORK OR MATERIAL WHICH VIOLATES ANY OF THE CURRENT LAWS AND REGULATIONS, ANY WORK DONE BY THE CONTRACTOR CAUSING SUCH A VIOLATION SHALL BE CORRECTED BY THE CONTRACTOR.

SCALE

DRAWN BY


CHECKED BY
JP

DATE ISSUED: 02/10/2025
PLOT DATE: 02/07/2025


SHEET TITLE
FENCE WALL GATE DETAILS

SEAL: JONATHAN GRANT PARKS AR-0017714
PROJECT NUMBER: 24-10
SHEET NUMBER: A8.20


© Copyright Jonathan Grant Parks All Rights Reserved 2025

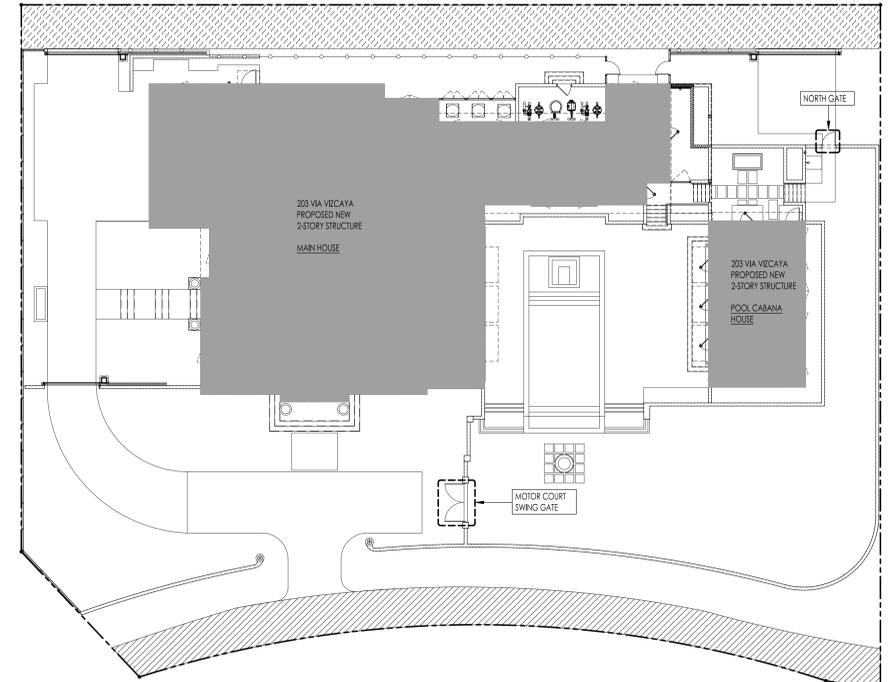

D7
A8.10
KEY PLAN
SCALE: 1/16"=1'-0"

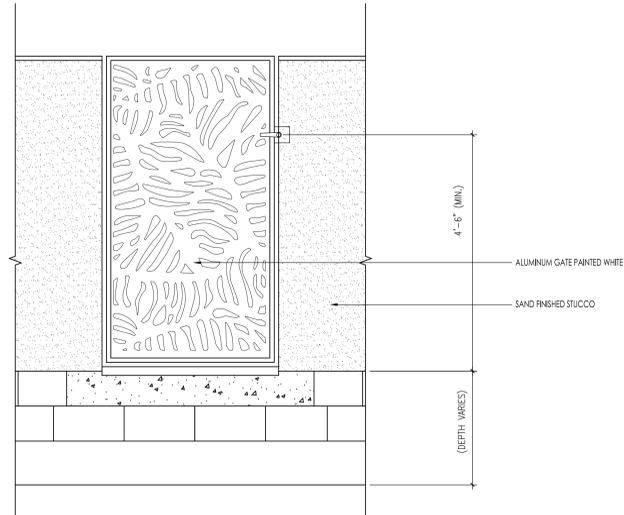

H3
A8.10
ELEVATION - NORTH GATE
SCALE: 3/4"=1'-0"

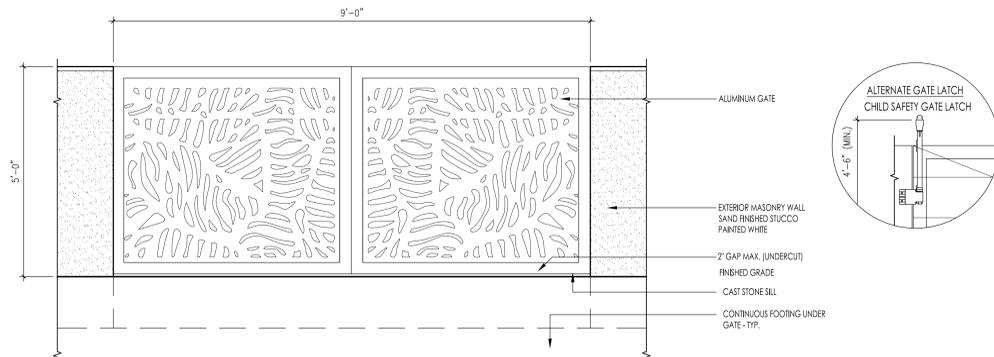

H7
A8.20
ELEVATION - MOTOR COURT SWING GATE
SCALE: 3/4"=1'-0"

ALUMINUM FRAME GATE WITH CONCRETE WALL