



7-3-2025 17:43:09

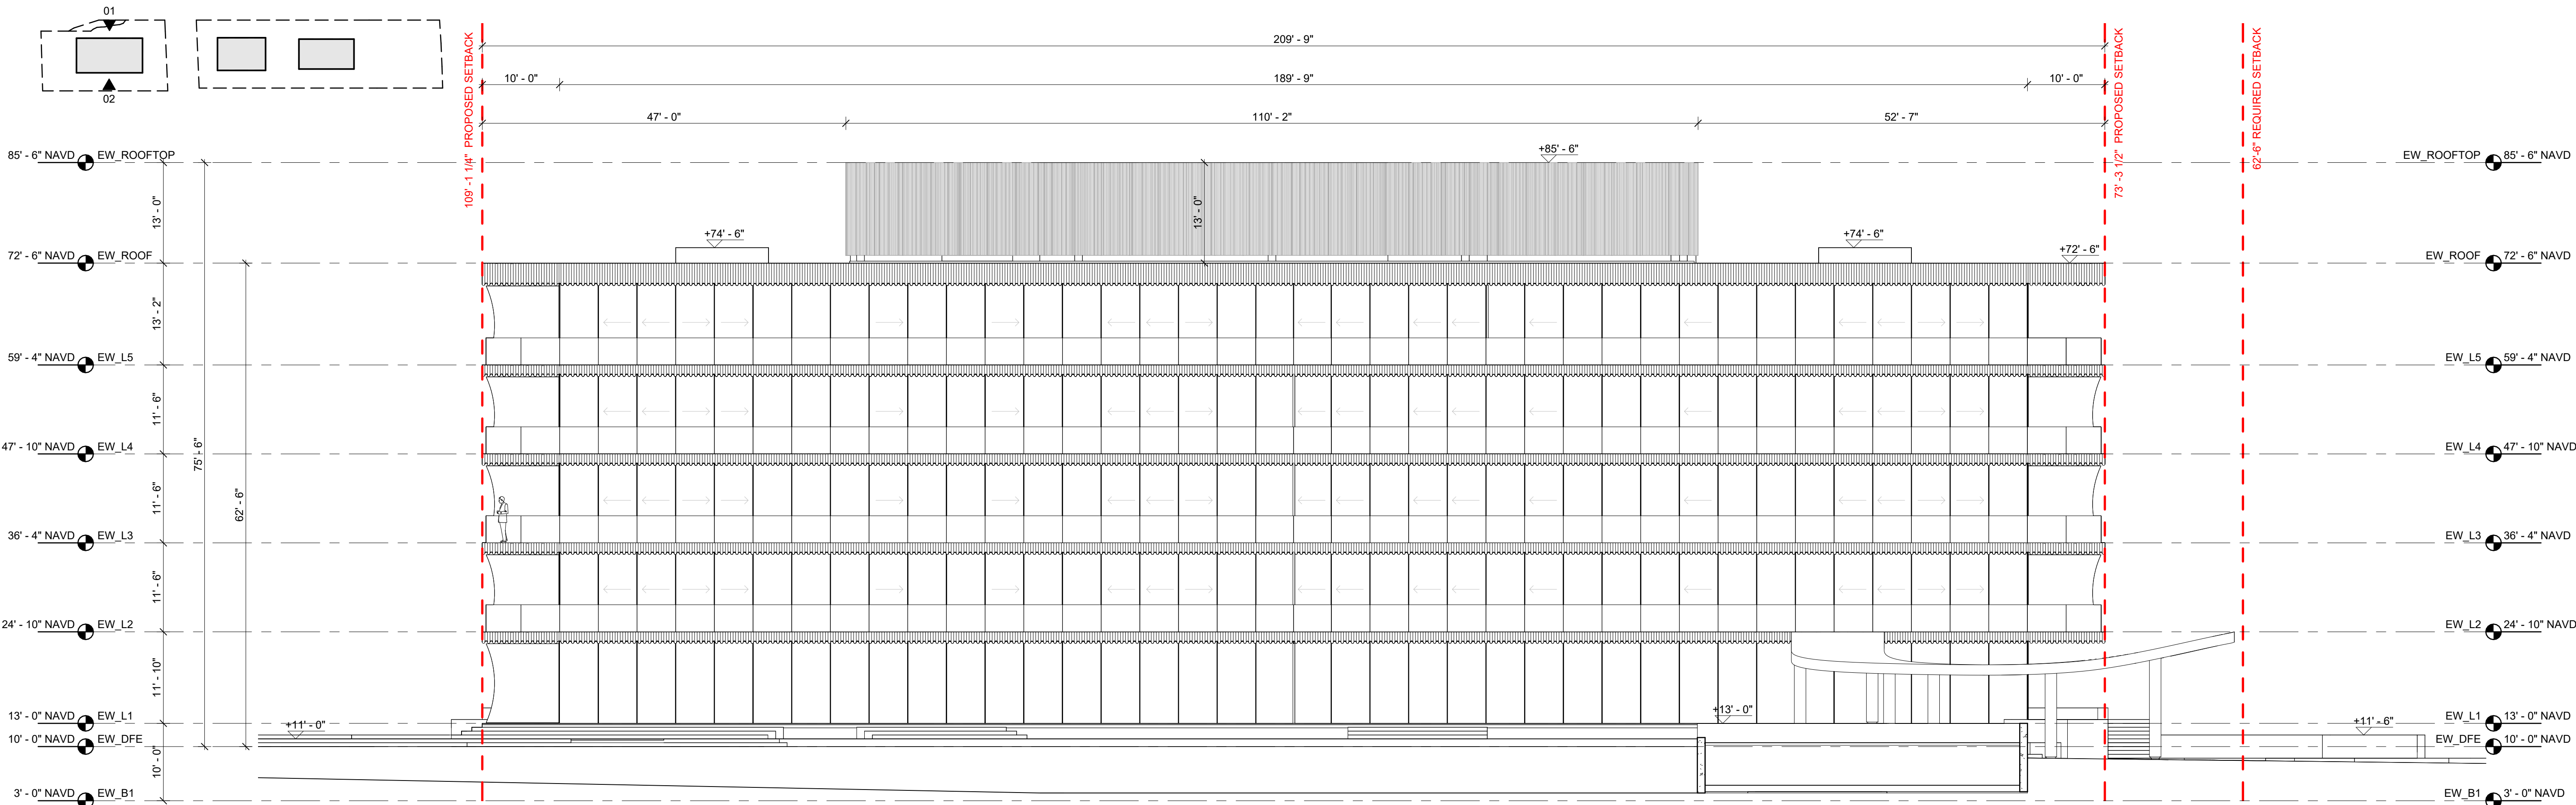


2 BUILDING 3 ELEVATION SOUTH
SCALE: 3/32" = 1'-0"

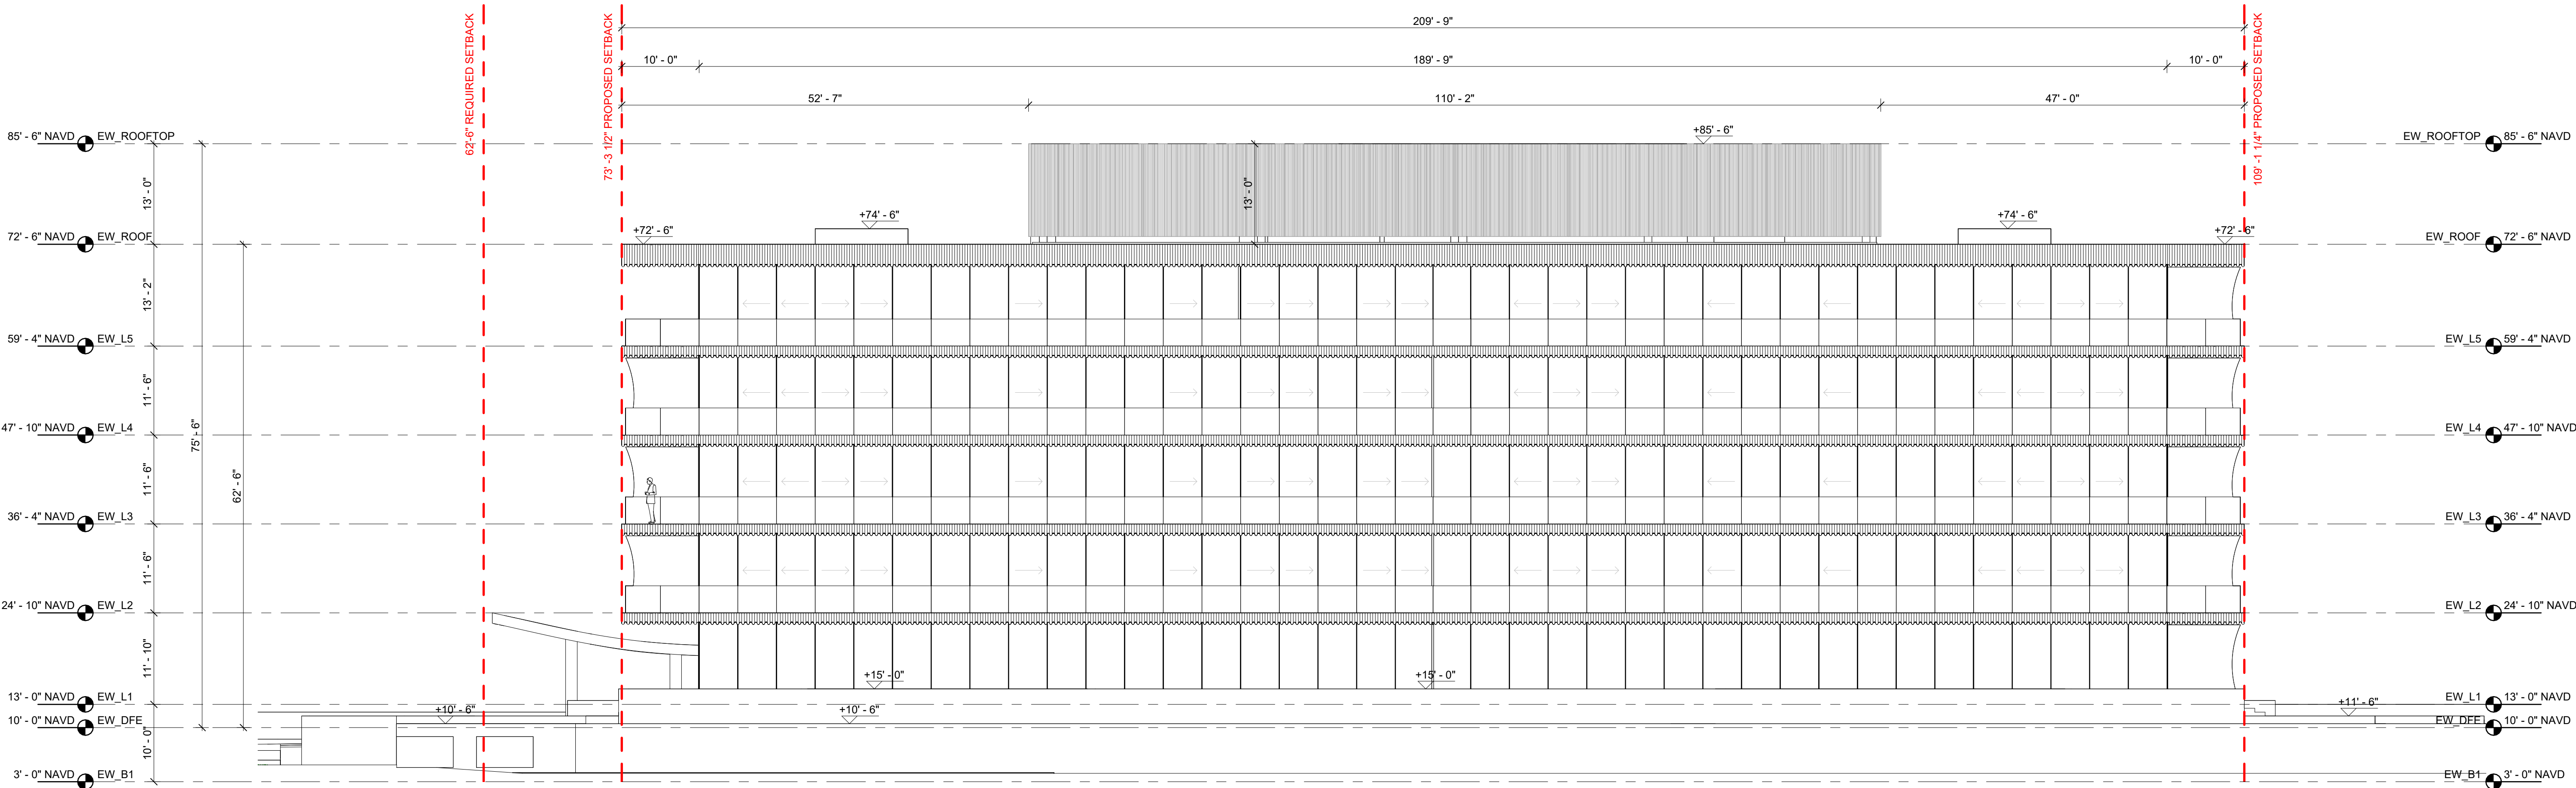

1 BUILDING 3 ELEVATION NORTH
SCALE: 3/32" = 1'-0"

285 BANYAN BLVD
West Palm Beach, Florida 33401
561.694.6844 • Fax 561.694.5594
SPINAOROURKE + PARTNERS
FL Lic # AR2602289

SPINAOROURKE
+ PARTNERS
Architecture • Interior Design
Keith M. Spina # AR13419

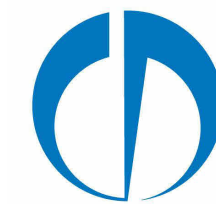

OMA
180 Varick Street, Suite 1328
New York, NY 10014
T: +1 212 337 0770



625 N. Flagler Drive
Suite 502
West Palm Beach, FL 33401
T: 561 659 2820


Submittal for:
Ambassador
2720 S. Ocean Blvd &
2730 S. Ocean Blvd
Palm Beach, Florida 33480

THESE DRAWINGS ARE FOR THE
EXCLUSIVE USE OF SPINAOROURKE +
PARTNERS, INC. AND MAY NOT BE
DUPLICATED, REPRODUCED OR USED
IN ANY MANNER WITHOUT THE
EXPRESS WRITTEN CONSENT OF SPINA
OROURKE + PARTNERS, INC. ALL
RIGHTS RESERVED.

Revisions:
FINAL SUBMITTAL 03-10-2025

Project no: 22049
Date: 03/10/2025
Drawn by: Author
Project Architect: Checker

A-215
ENLARGED ELEVATIONS -
EW

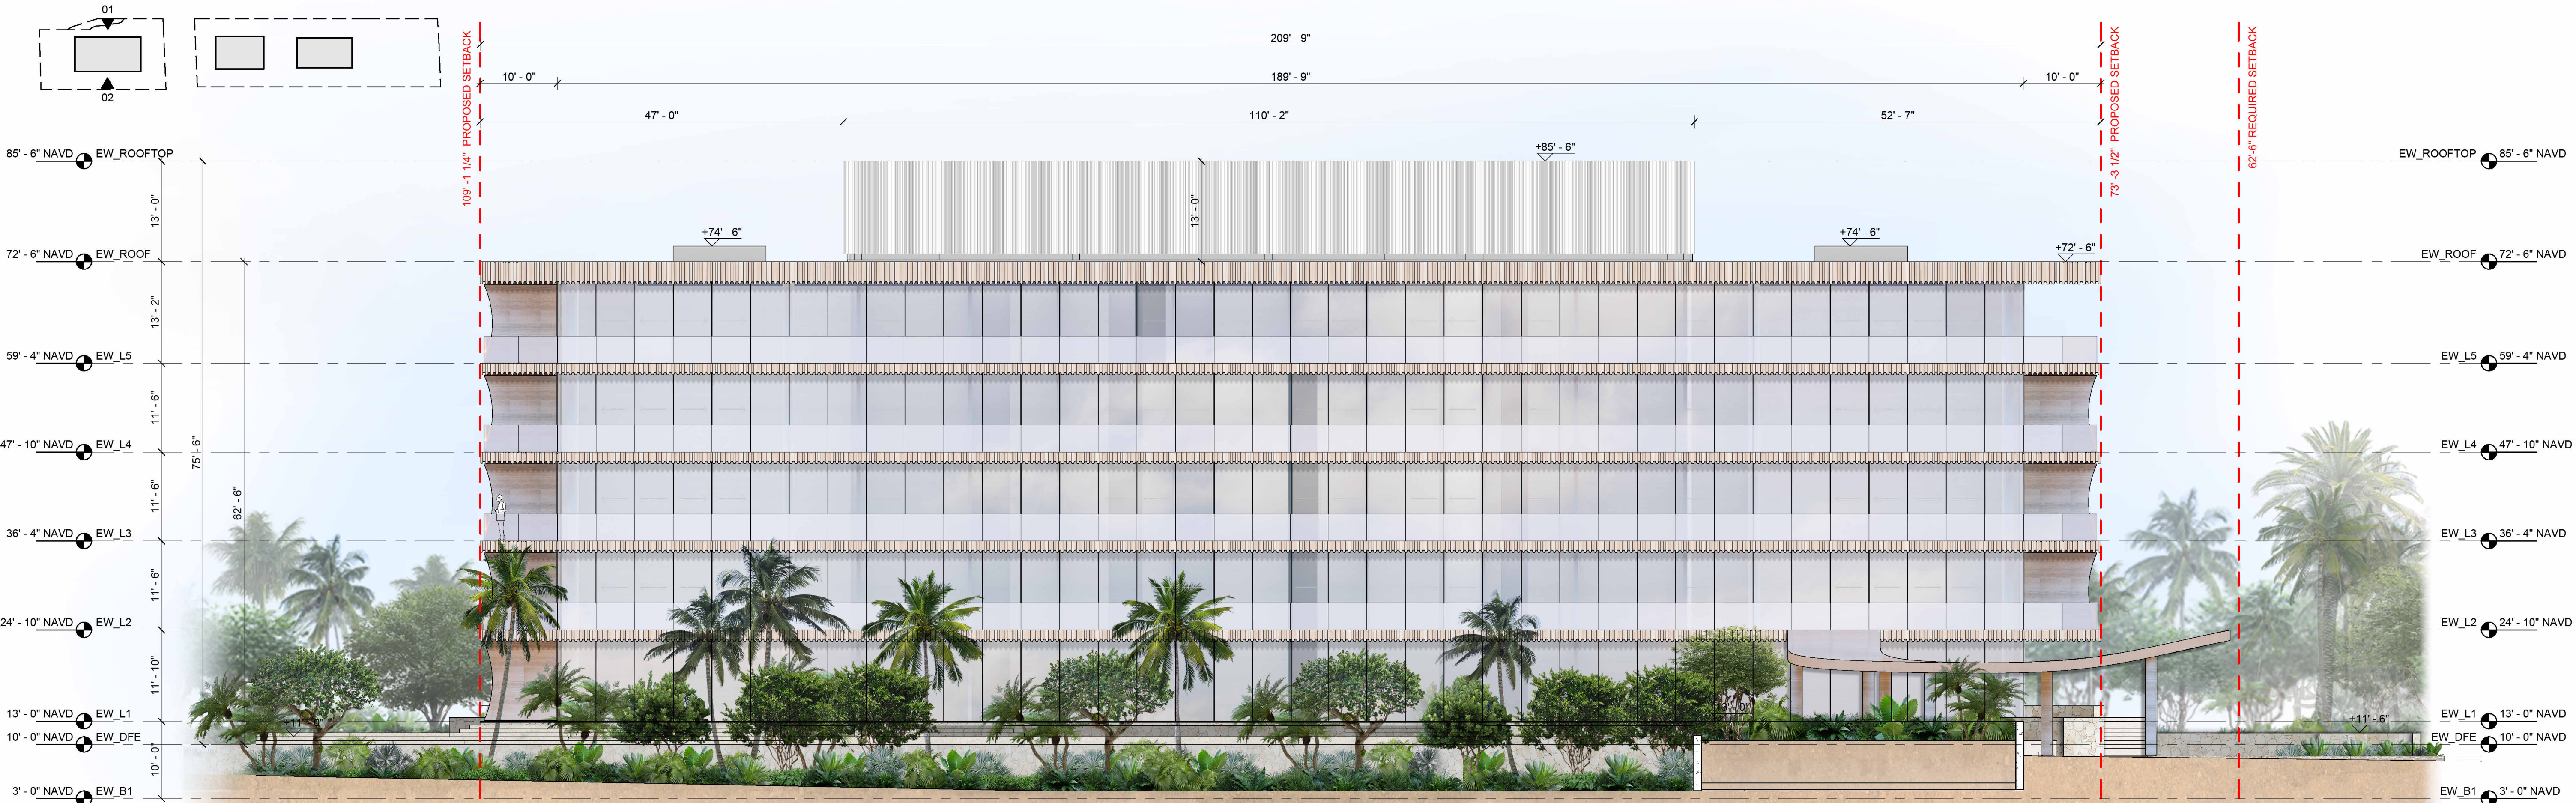

2 BUILDING 3 ELEVATION SOUTH
SCALE: 3/32" = 1'-0"



1 BUILDING 3 ELEVATION NORTH
SCALE: 3/32" = 1'-0"

285 BANYAN BLVD
West Palm Beach, Florida 33401
561.684.6844 • Fax: 561.684.6844
SPINAOROURKE + PARTNERS
FL Lic # AC2002289

SPINAOROURKE
+ PARTNERS
Architecture • Interior Design
Keith M. Spina # AK13419

OMA
180 Varick Street, Suite 1328
New York, NY 10014
T: +1 212 337 0770

N
W
NIEVERA WILLIAMS
DESIGN

625 N. Flagler Drive
Suite 502
West Palm Beach, FL 33401
T: 561 659 2820



Submittal for:
Ambassador
2720 S. Ocean Blvd &
2730 S. Ocean Blvd
Palm Beach, Florida 33480

THESE DRAWINGS ARE FOR THE
EXCLUSIVE USE OF SPINAOROURKE +
PARTNERS, INC. AND MAY NOT BE
DUPLICATED, REPRODUCED OR USED
IN ANY MANNER WITHOUT THE
EXPRESS WRITTEN CONSENT OF SPINA
OROURKE + PARTNERS, INC. ALL
RIGHTS RESERVED.


Revisions:
FINAL SUBMITTAL 03-10-2025

Project no: 22049
Date: 03/10/2025
Drawn by: Author
Project Architect: Checker

A-215R
RENDERED ELEVATIONS -
EW

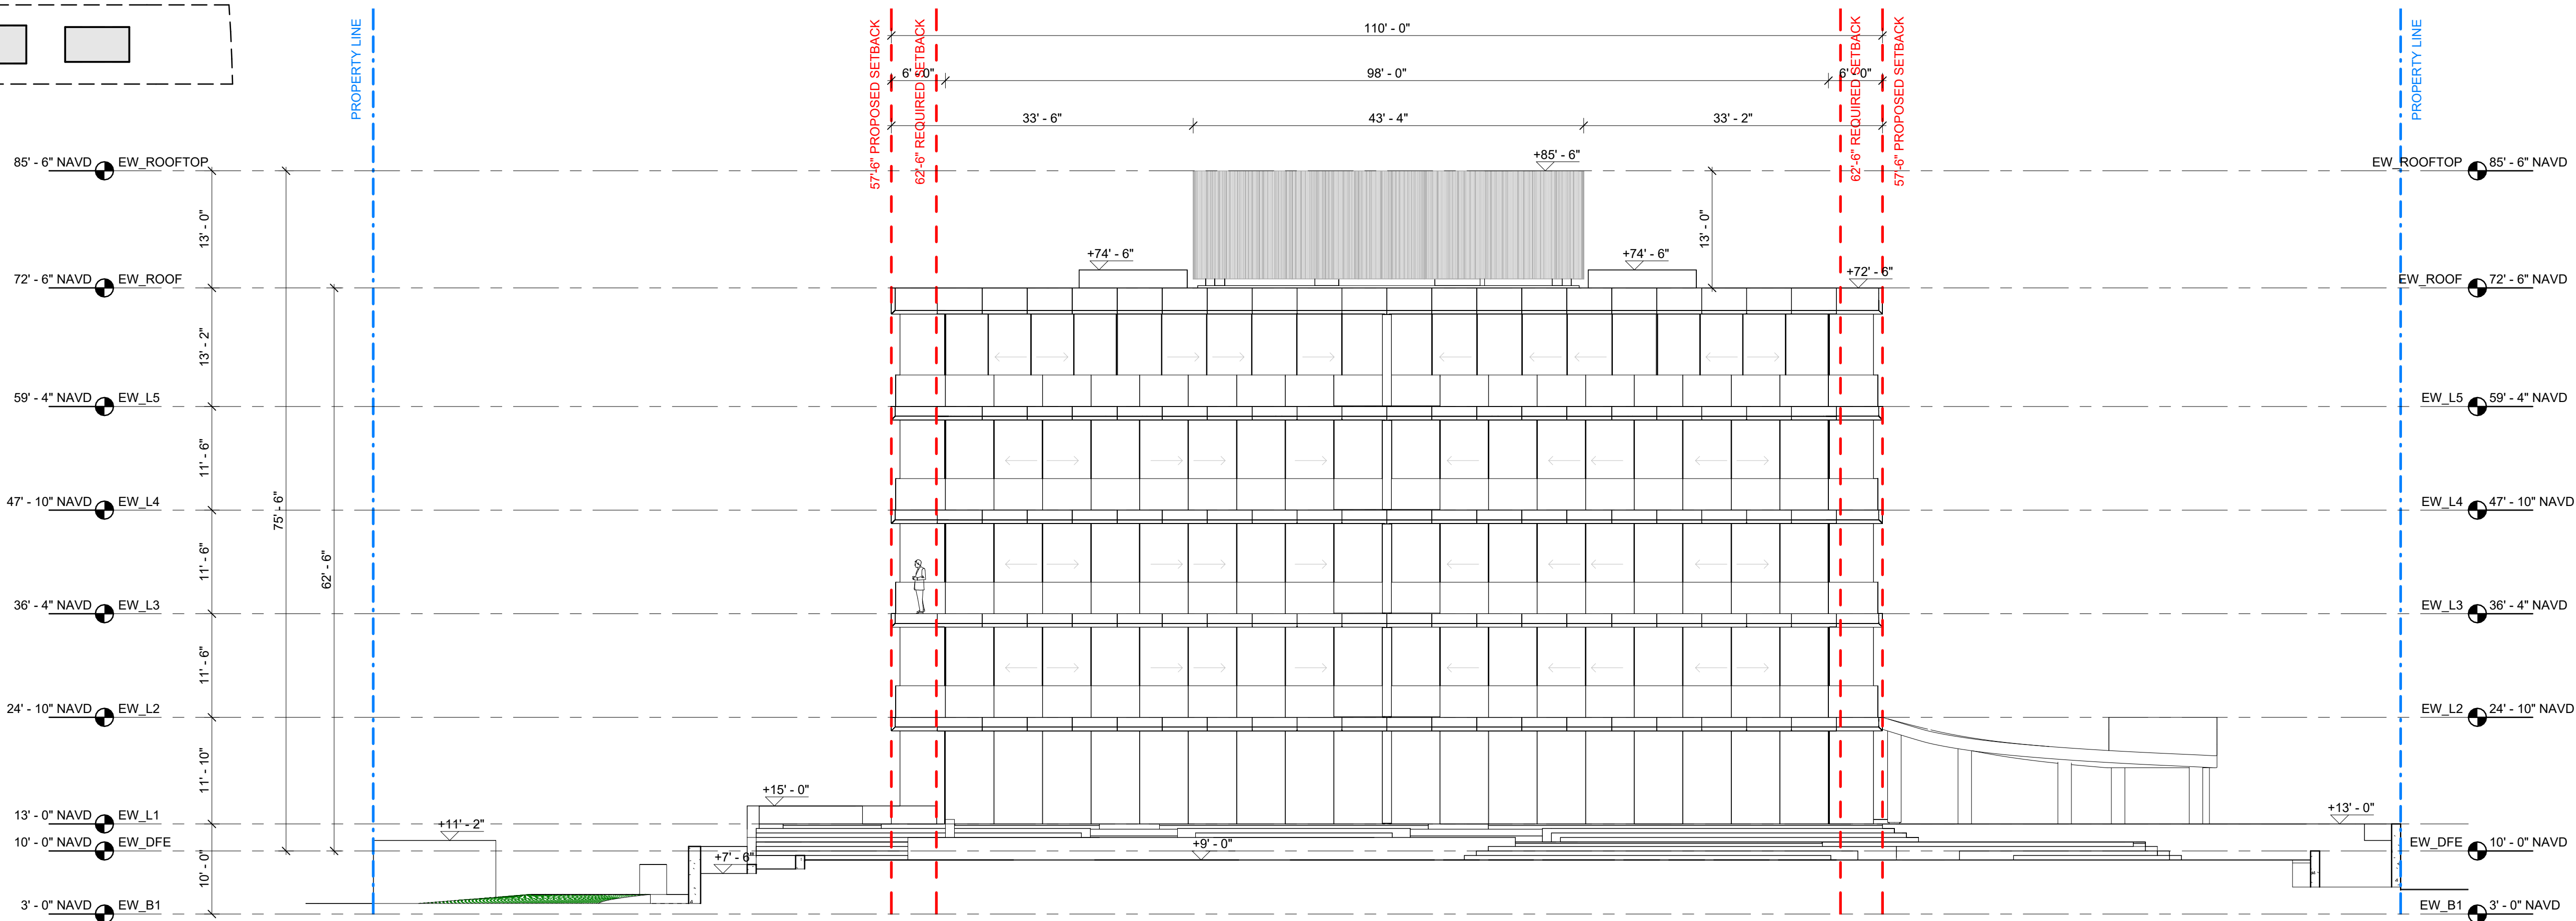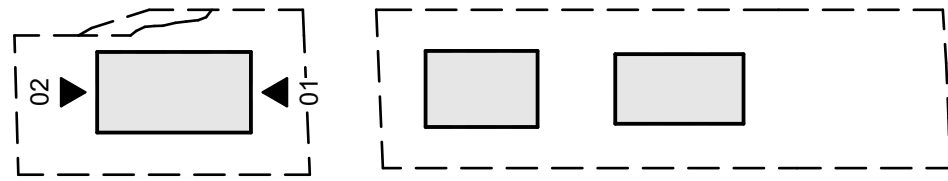

2 BUILDING 3 ELEVATION EAST
SCALE: 3/32" = 1'-0"

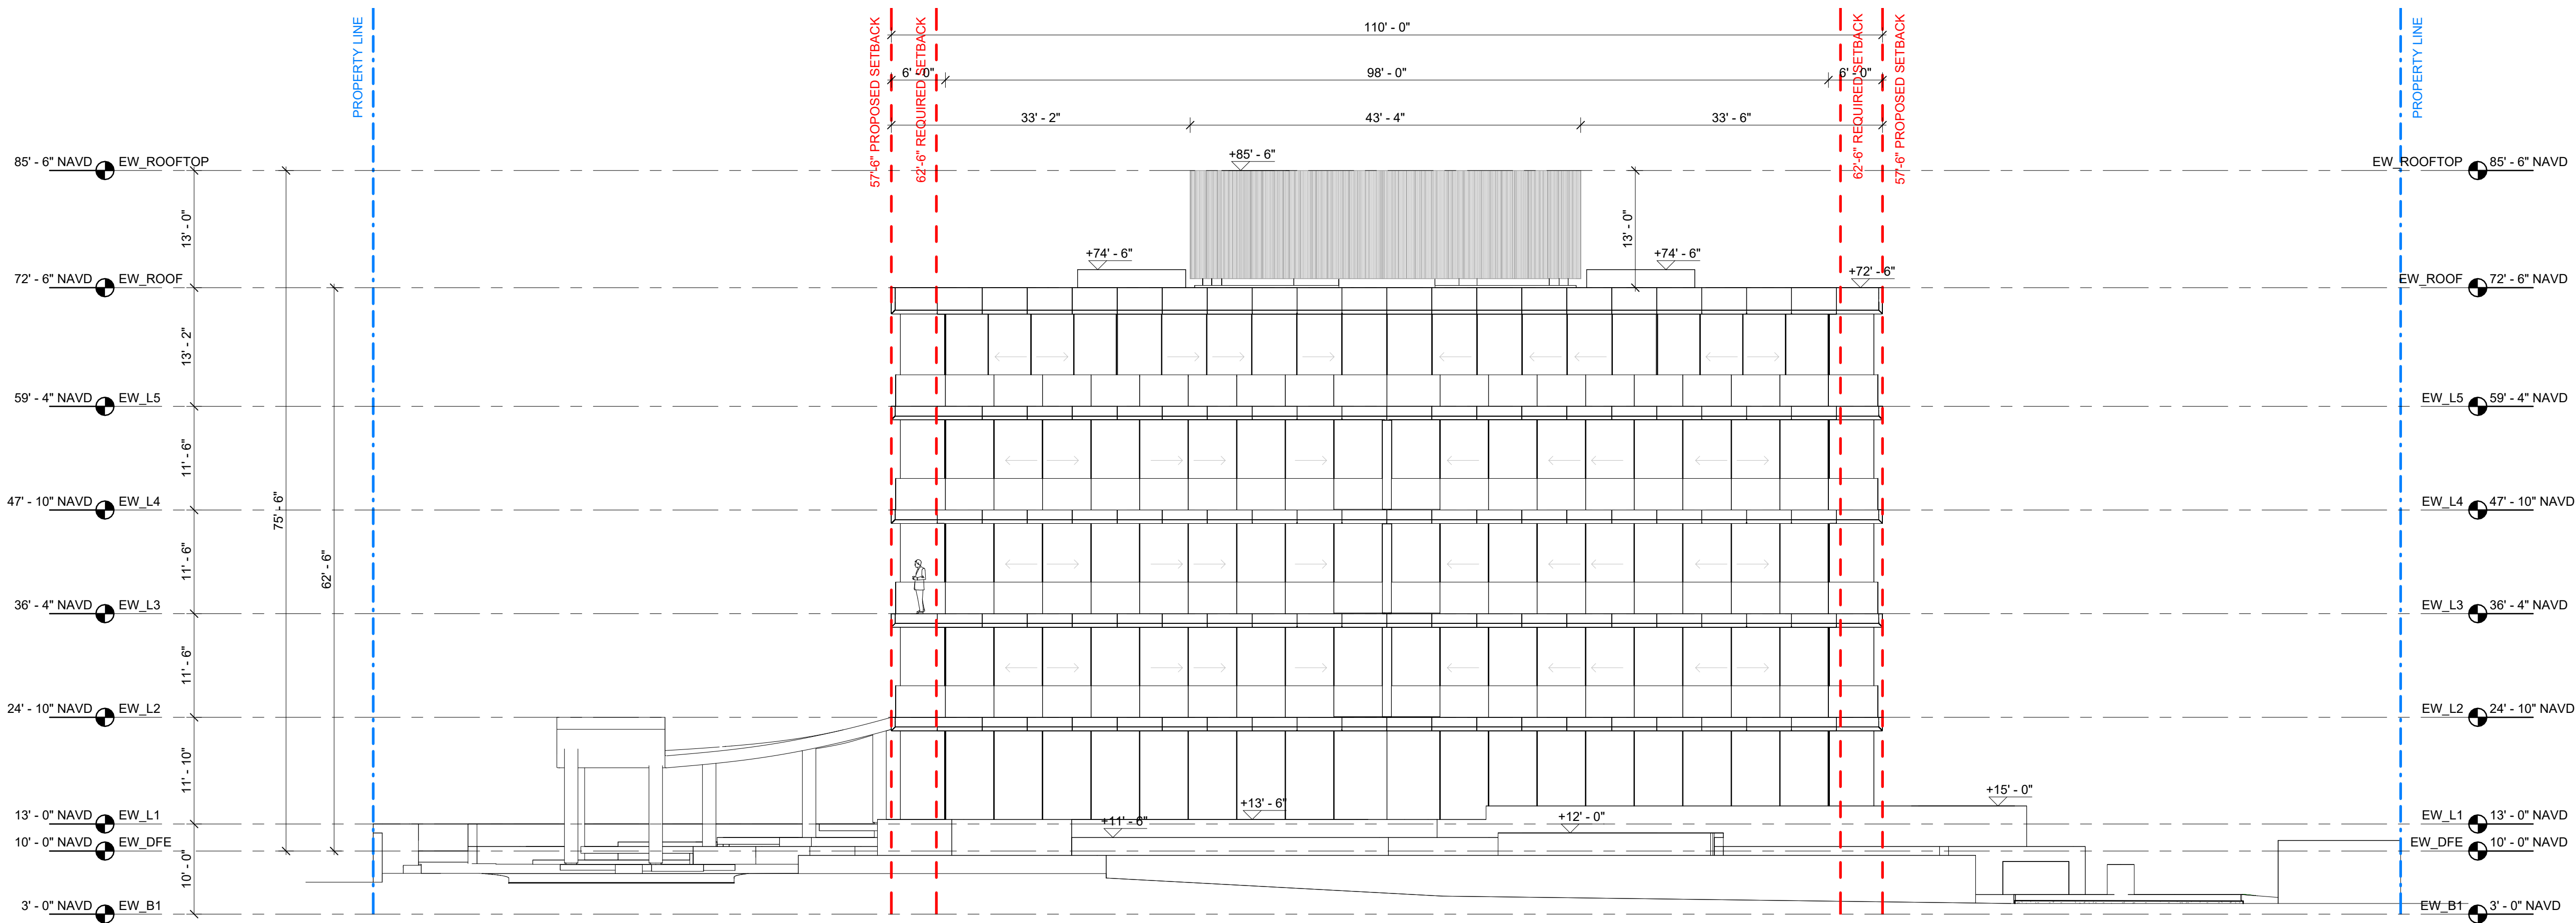

1 BUILDING 3 ELEVATION WEST
SCALE: 3/32" = 1'-0"



Submittal for:
Ambassador
2720 S. Ocean Blvd &
2730 S. Ocean Blvd
Palm Beach, Florida 33480

THESE DRAWINGS ARE FOR THE
EXCLUSIVE USE OF SPINA OROURKE +
PARTNERS, INC. AND MAY NOT BE
DUPLICATED, REPRODUCED OR USED
IN ANY MANNER WITHOUT THE
EXPRESS WRITTEN CONSENT OF SPINA
OROURKE + PARTNERS, INC. ALL
RIGHTS RESERVED

Revisions:
FINAL SUBMITTAL 03-10-2025

Project no:	22049
Date:	03/10/2025
Drawn by:	Author
Project Architect:	Checker

A-216R

RENDERED ELEVATIONS -
FW