

State of Florida
Landscape Architect
Registration No.
6666856


SCALE: $3/32'' = 1'-0''$

HARDSCAPE PLAN OPTION 2

AMBASSADOR

2730 S OCEAN BLVD, PALM BEACH, FL. 33480

0 FEB 2025

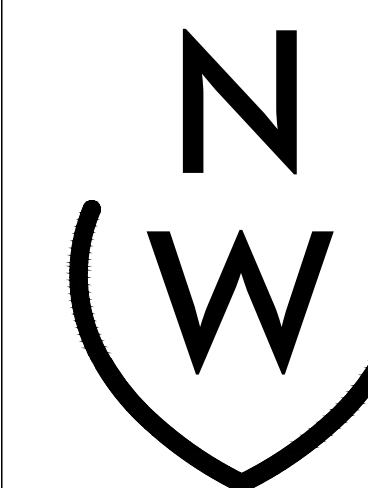


NIEVERA WILLIAMS
DESIGN

625 N. Flagler Drive
Suite 502
West Palm Beach, FL 33401
P: 561-659-2820
F: 561-659-2113

NIEVERAWILLIAMS.COM

L5.1

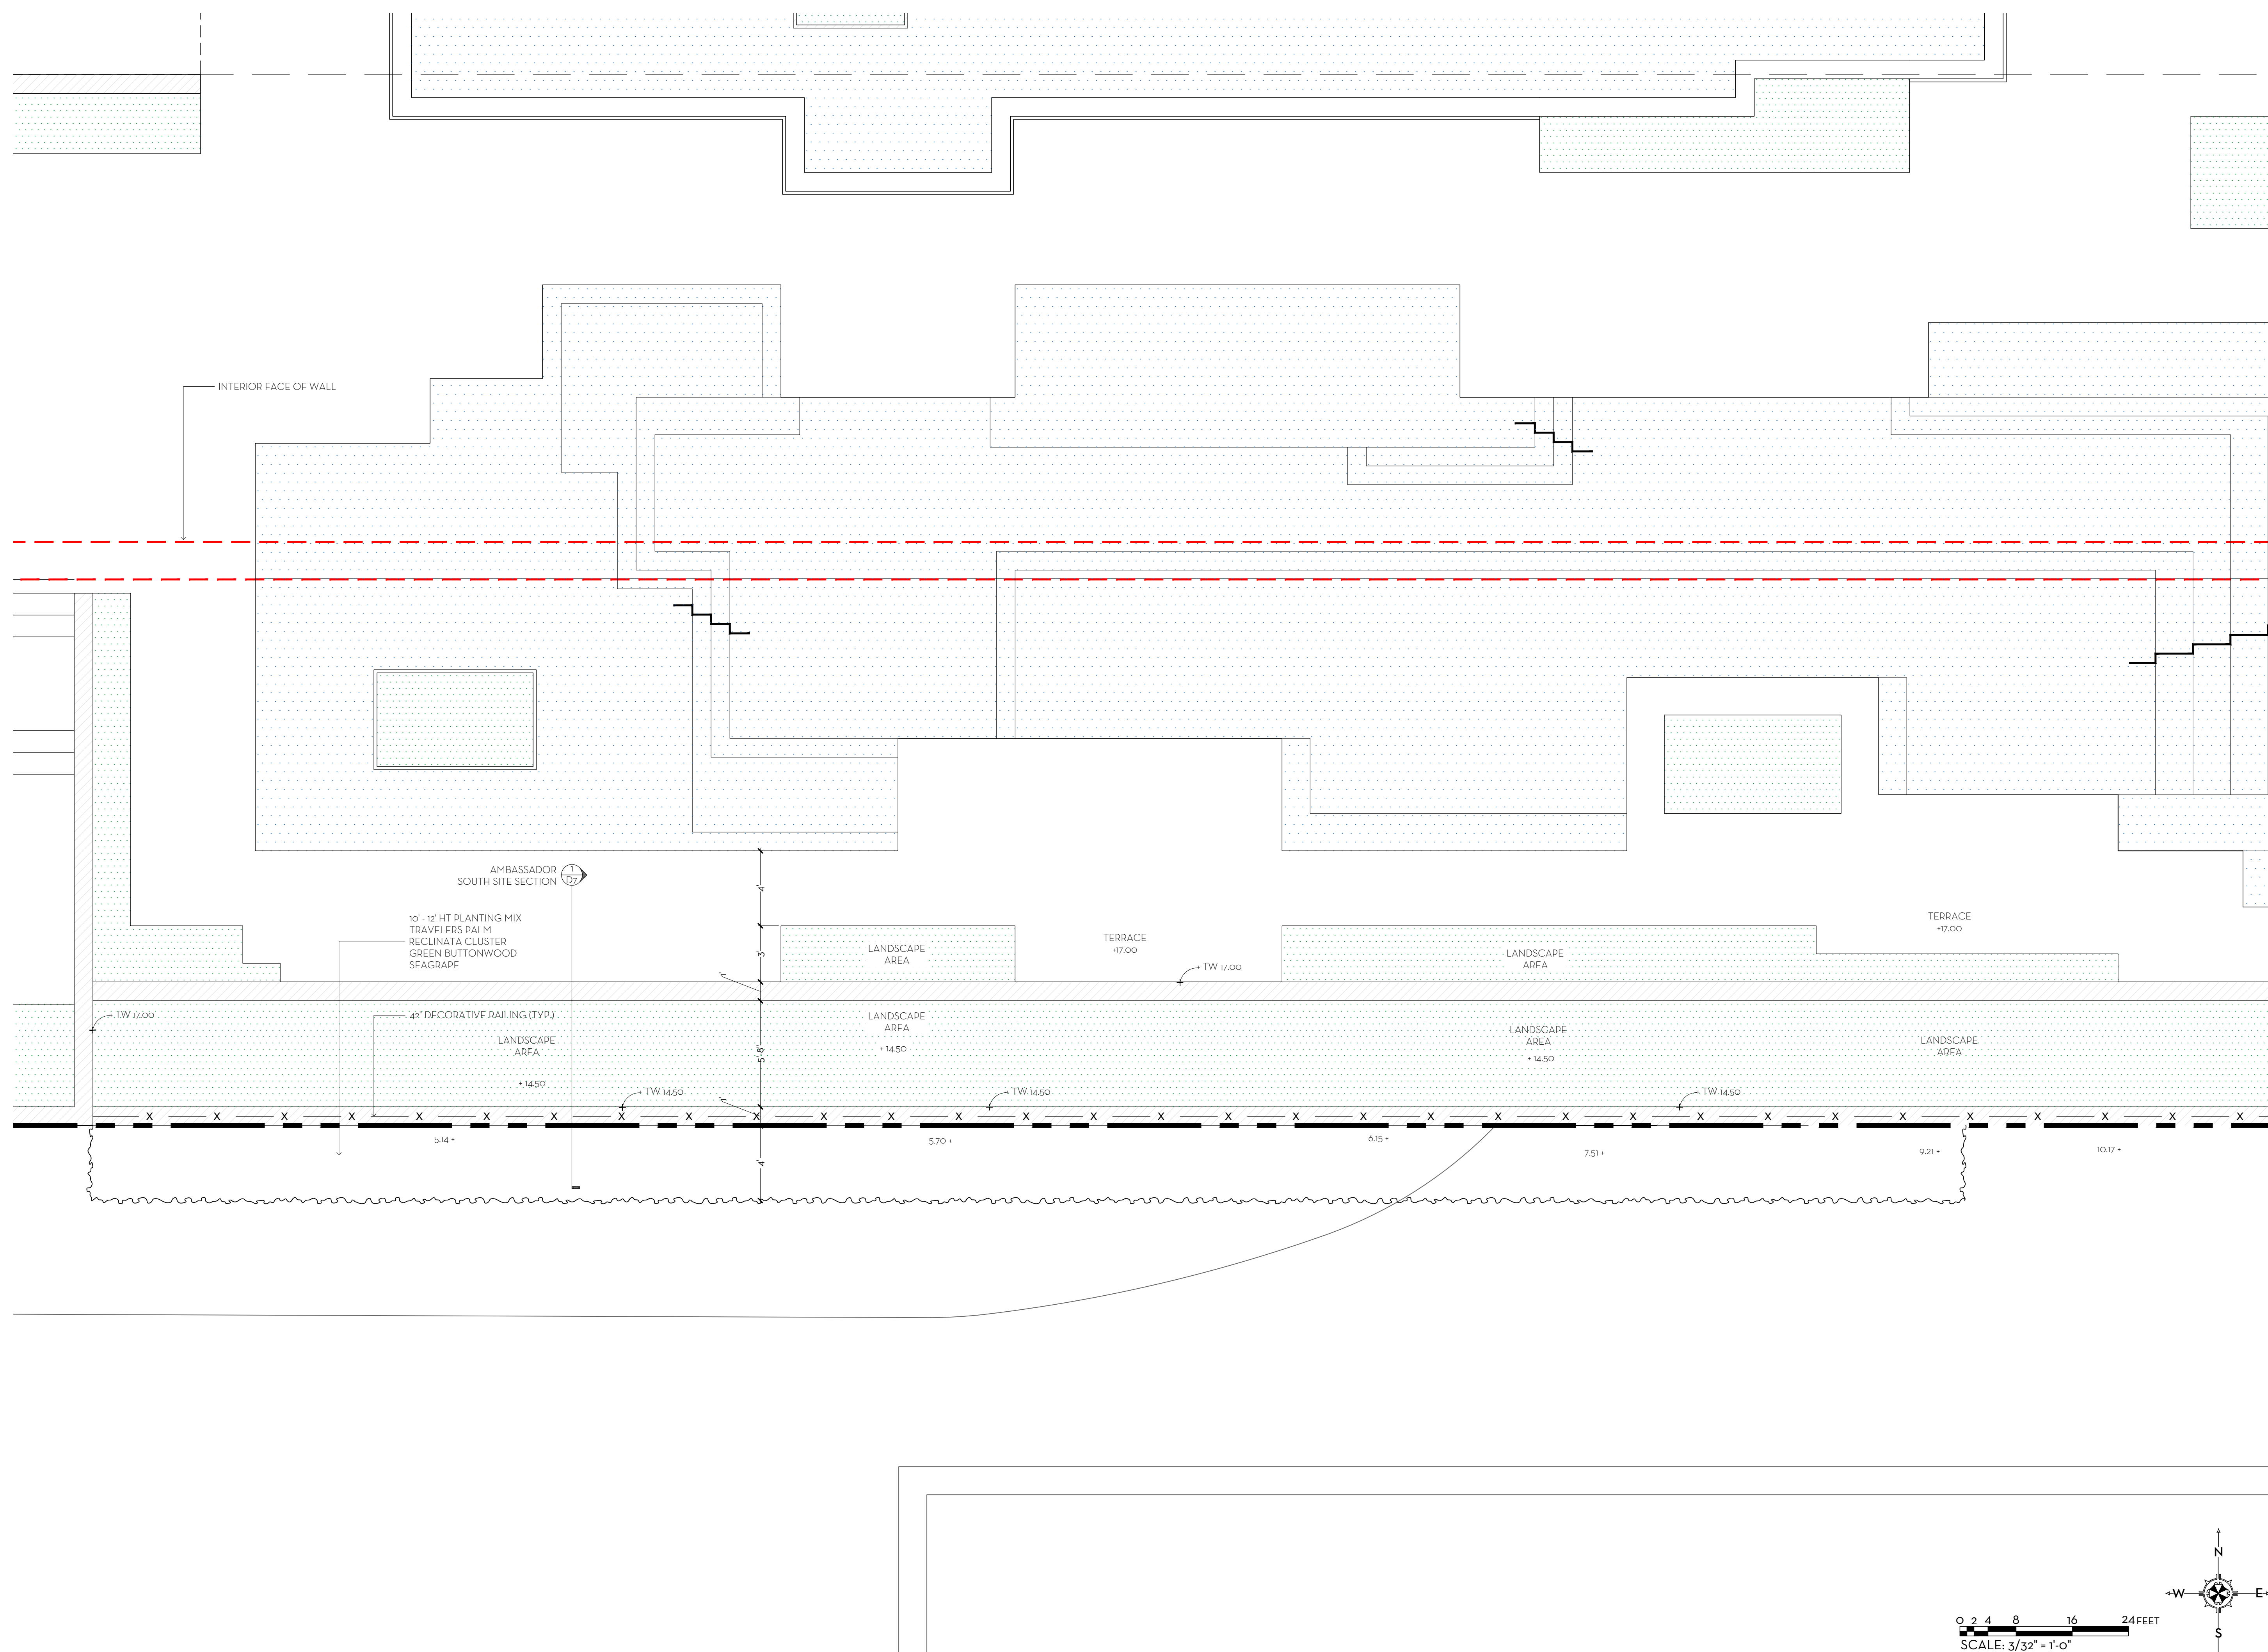

TO HEDGE
26.50

TO RAILING
18.00

TOW
17.00

TOW
14.50

2770 SOB FG
5.16



+/- 9.5'
MAXIMUM HEIGHT
DIFFERENCE


2770 S OCEAN BLVD

1
D6
AMBASSADOR SOUTH SITE SECTION - OPTION 2
SCALE: 1/2"=1'-0"

PROPERTY LINE

POOL TERRACE

POOL

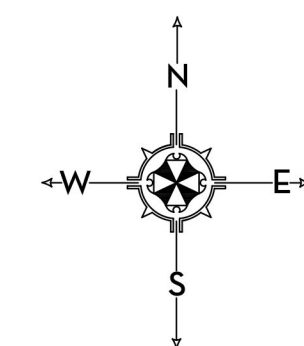

MARIO F. NIEVERA

State of Florida
Landscape Architect
Registration No.
6666856

SCALE: 1/2" = 1'-0"

HARDSCAPE DETAILS
AMBASSADOR
2730 S OCEAN BLVD, PALM BEACH, FL 33480

10 FEB 2025



NIEVERA WILLIAMS
DESIGN

625 N. Flagler Drive
Suite 502
West Palm Beach, FL 33401
P: 561-659-2820
F: 561-659-2113

NIEVERAWILLIAMS.COM

D7