


 



Legend

 Cone

 Existing Traffic Light


 LCD - Longitudinal Channelizer Device

 Traffic Flow

 Work Area

FPL WR 7400860
FDOT PERMIT# 2017-H-496-295
WORK HOURS: 9AM-3PM
PER FDOT INDEX 613 & 660
POSTED SPEED LIMIT 35 MPH

Match Sheet# 2 of 2

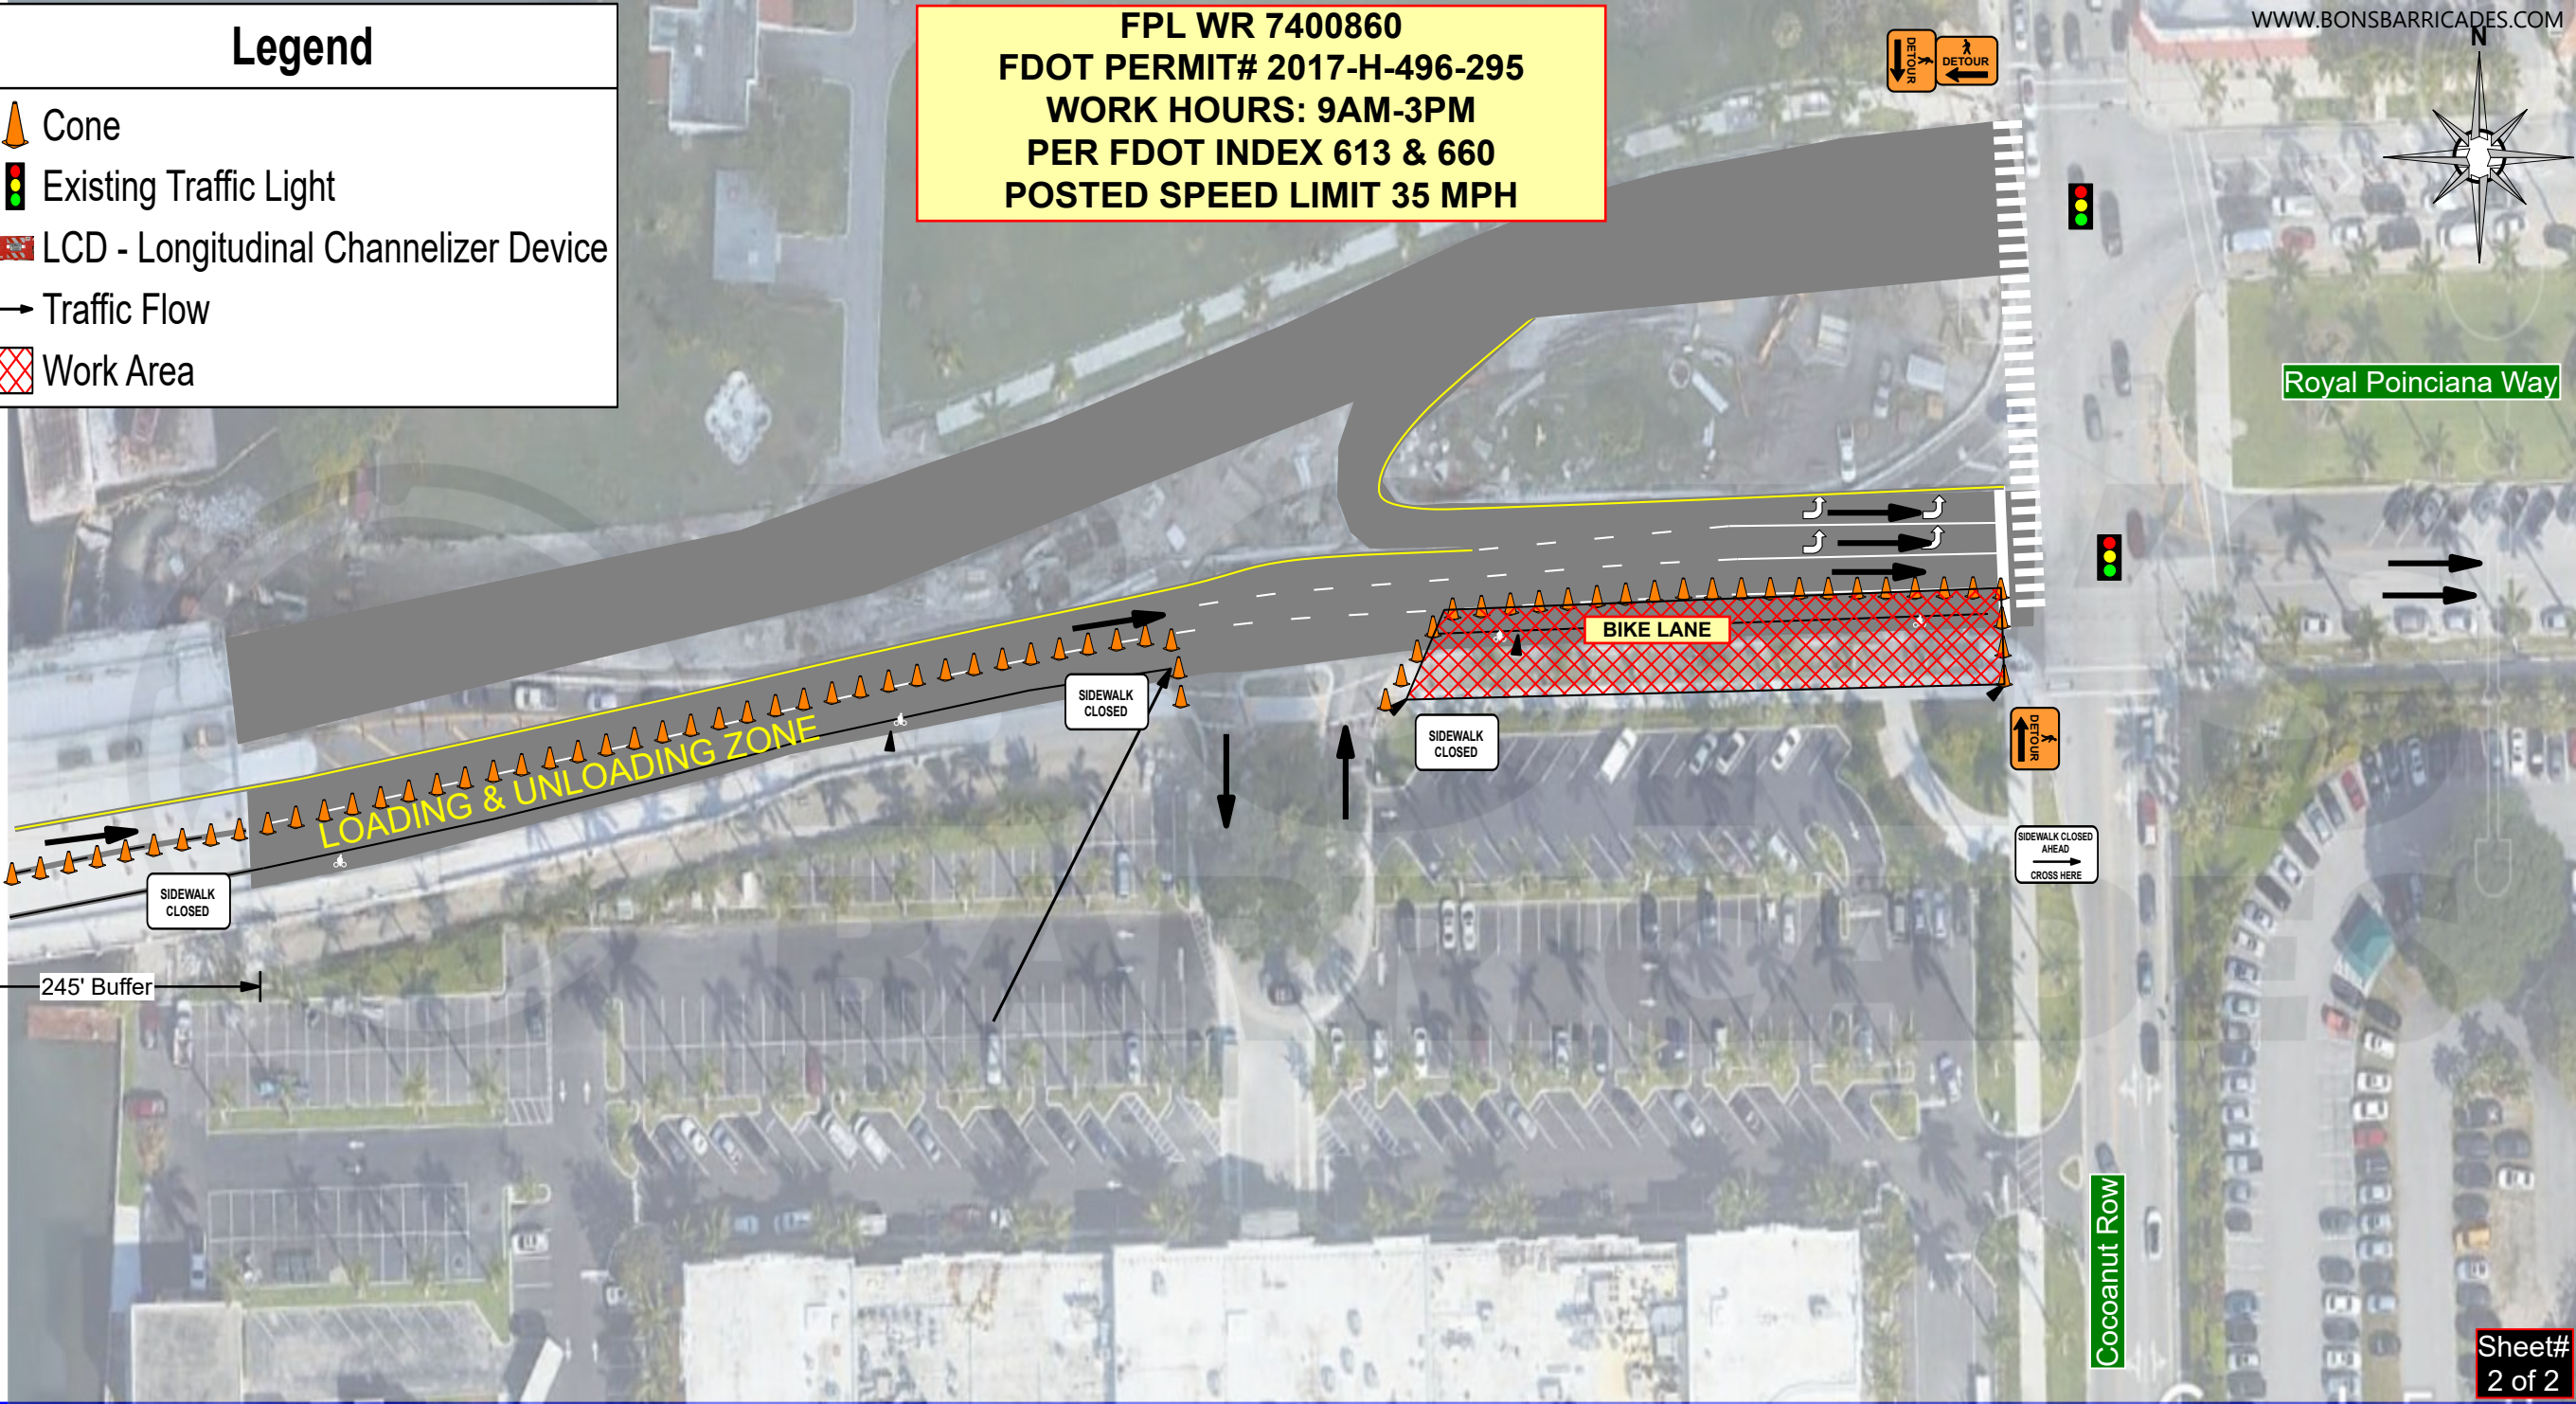

Match Sheet# 1 of 2