

ASP-1.1 SCALE: 1" = 20'-0"

## CAST STONE HARDSCAPE ORIGINAL GMP



Architecture Planning Interior Architecture

901 Northpoint Parkway Suite 101 West Palm Beach Florida 33407

Stephen Boruff AR007995 Architect of Record

New Construction for:

Town of Palm Beach


Morton and Barbara Mandel Recreation Center

340 Seaview Avenue, Palm Beach FL 33480

CONSTRUCTION DRAWINGS Architect's Project # 16.024 ARCOM Case #: B-089-2017 Zoning Case #: Z-17-00032 11 July 2018 REVISIONS 4 Construction Set 24 August 2018

ASP-1.1

of X

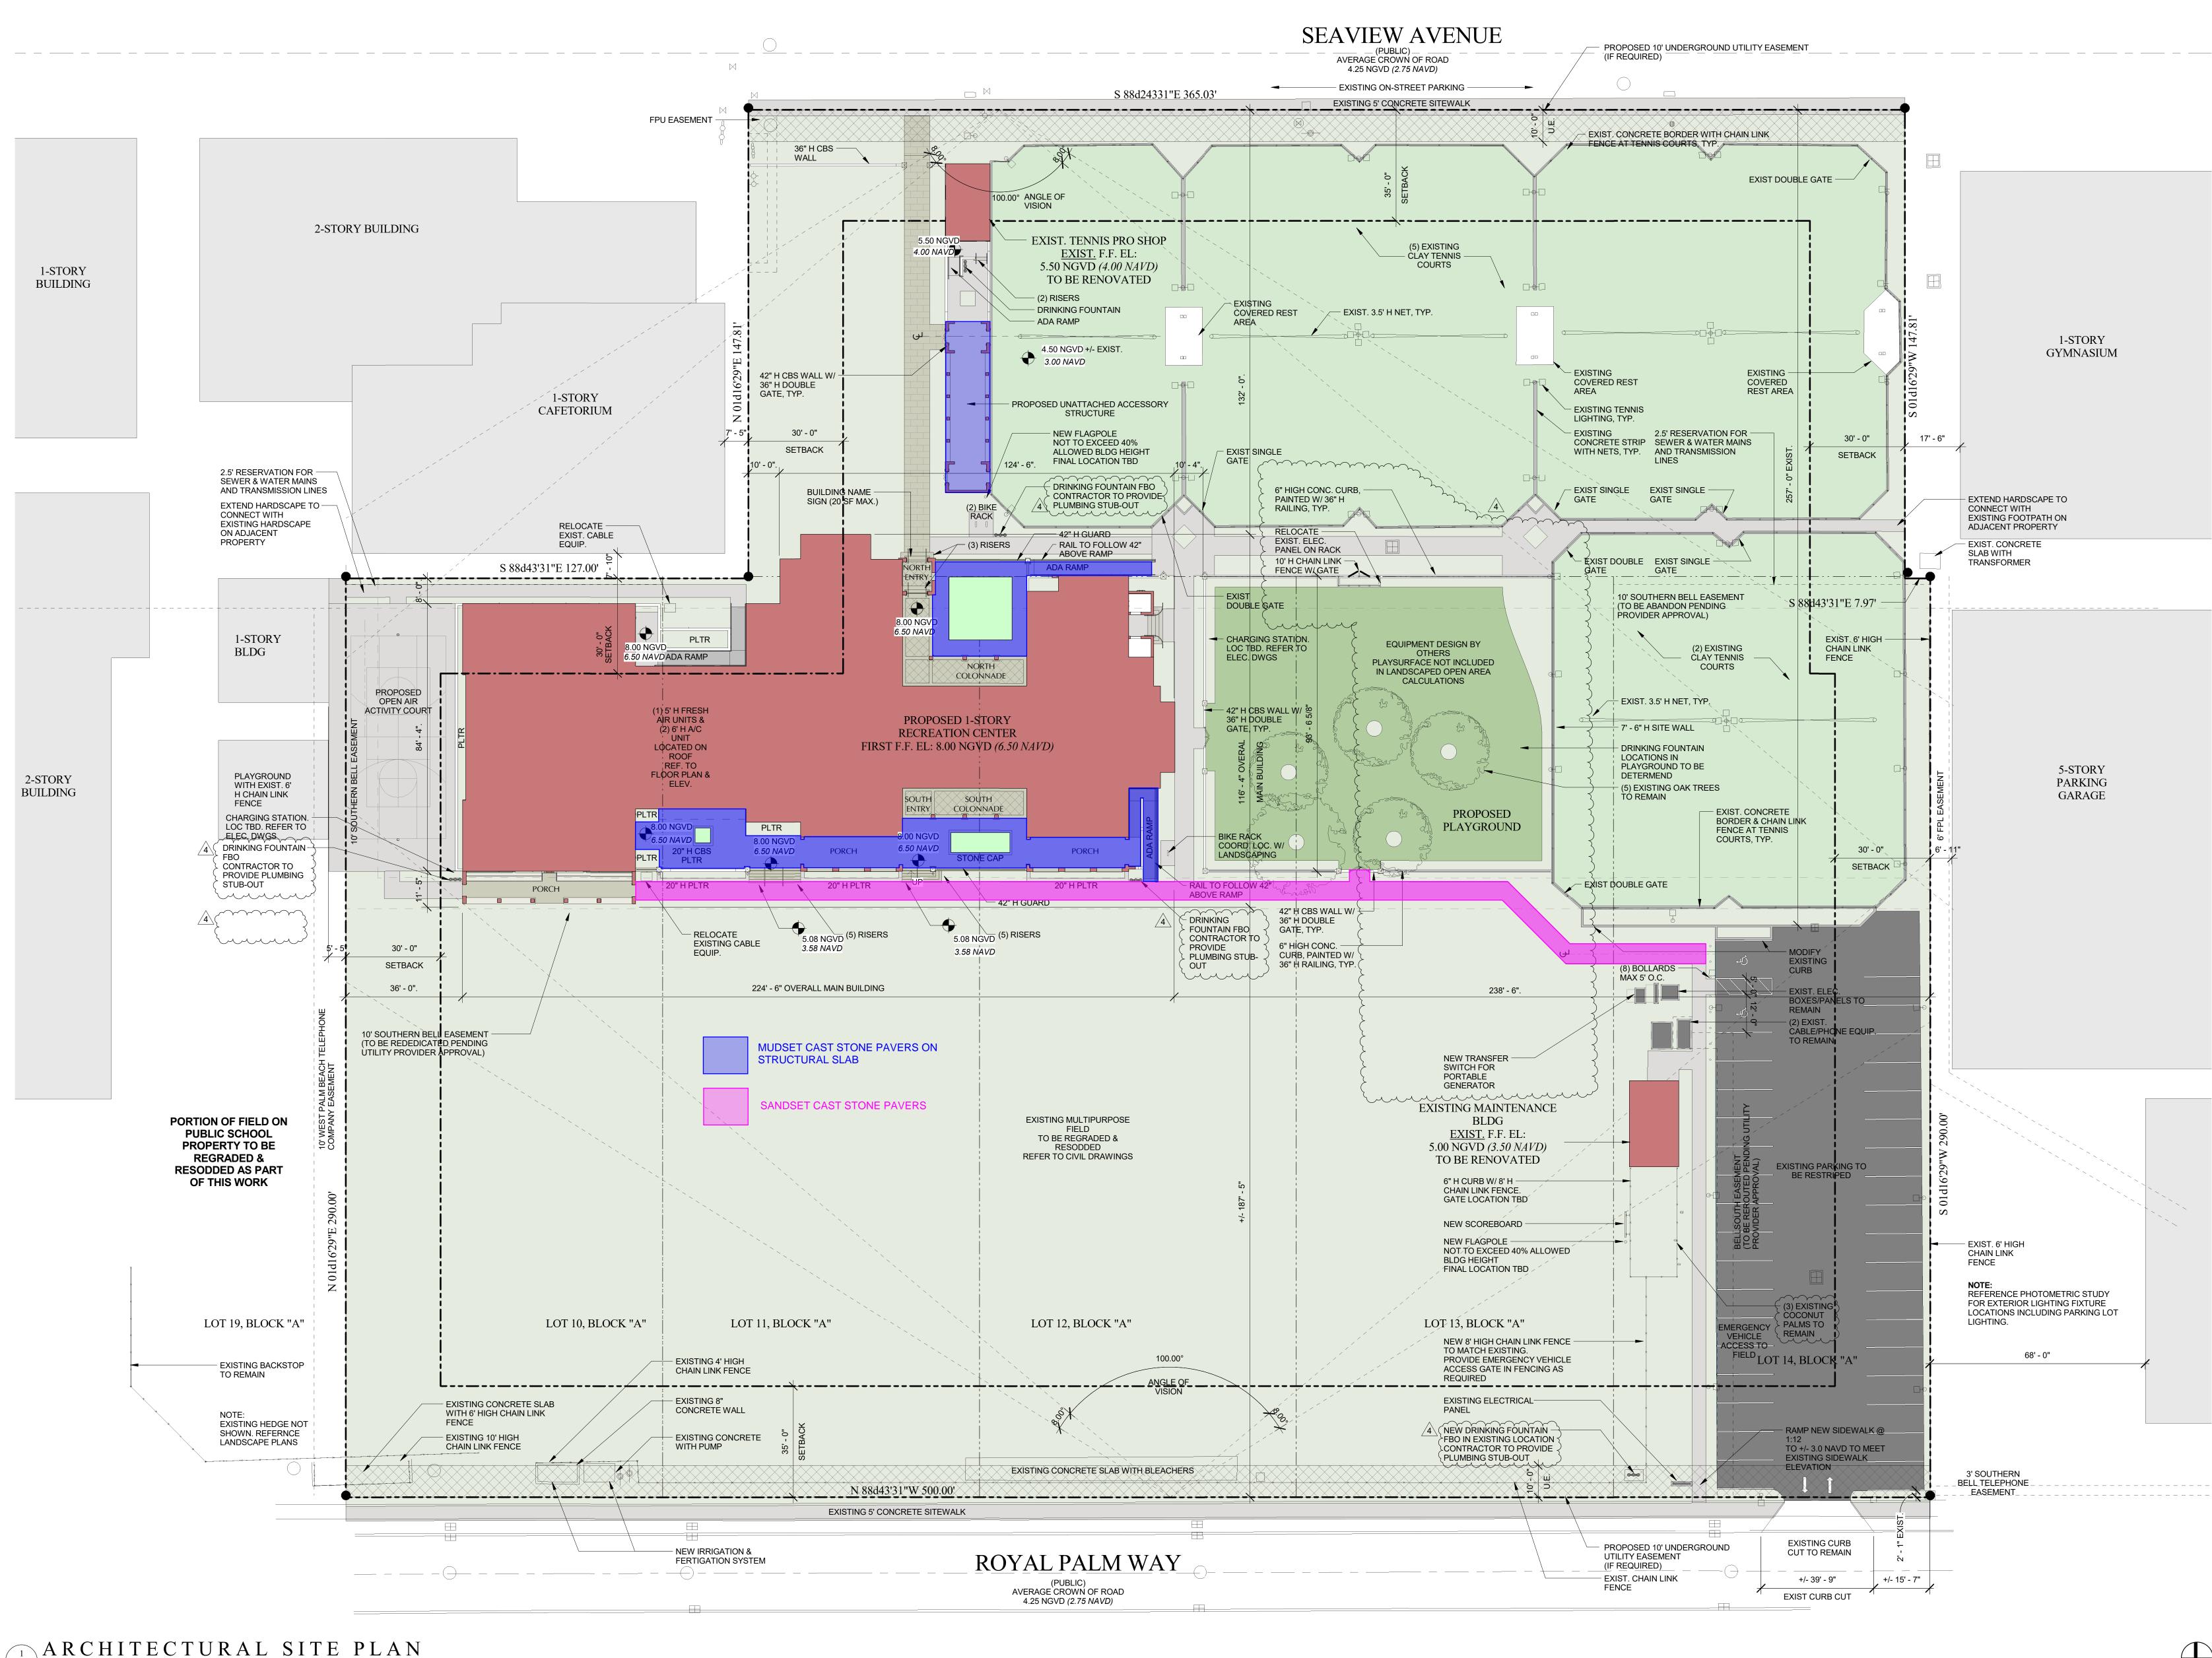

ASP-1.1 SCALE: 1" = 20'-0"

## CAST STONE HARDSCAPE ADDITIONAL



Architecture Planning Interior Architecture

901 Northpoint Parkway Suite 101 West Palm Beach Florida 33407

Stephen Boruff AR007995 Architect of Record

New Construction for:

Town of Palm Beach

Morton and Barbara Mandel Recreation Center


340 Seaview Avenue, Palm Beach FL 33480

CONSTRUCTION DRAWINGS Architect's Project # 16.024 ARCOM Case #: B-089-2017 Zoning Case #: Z-17-00032 11 July 2018 REVISIONS 4 Construction Set 24 August 2018

ASP-1.1

of X

ASP-1.1/ SCALE: 1" = 20'-0"

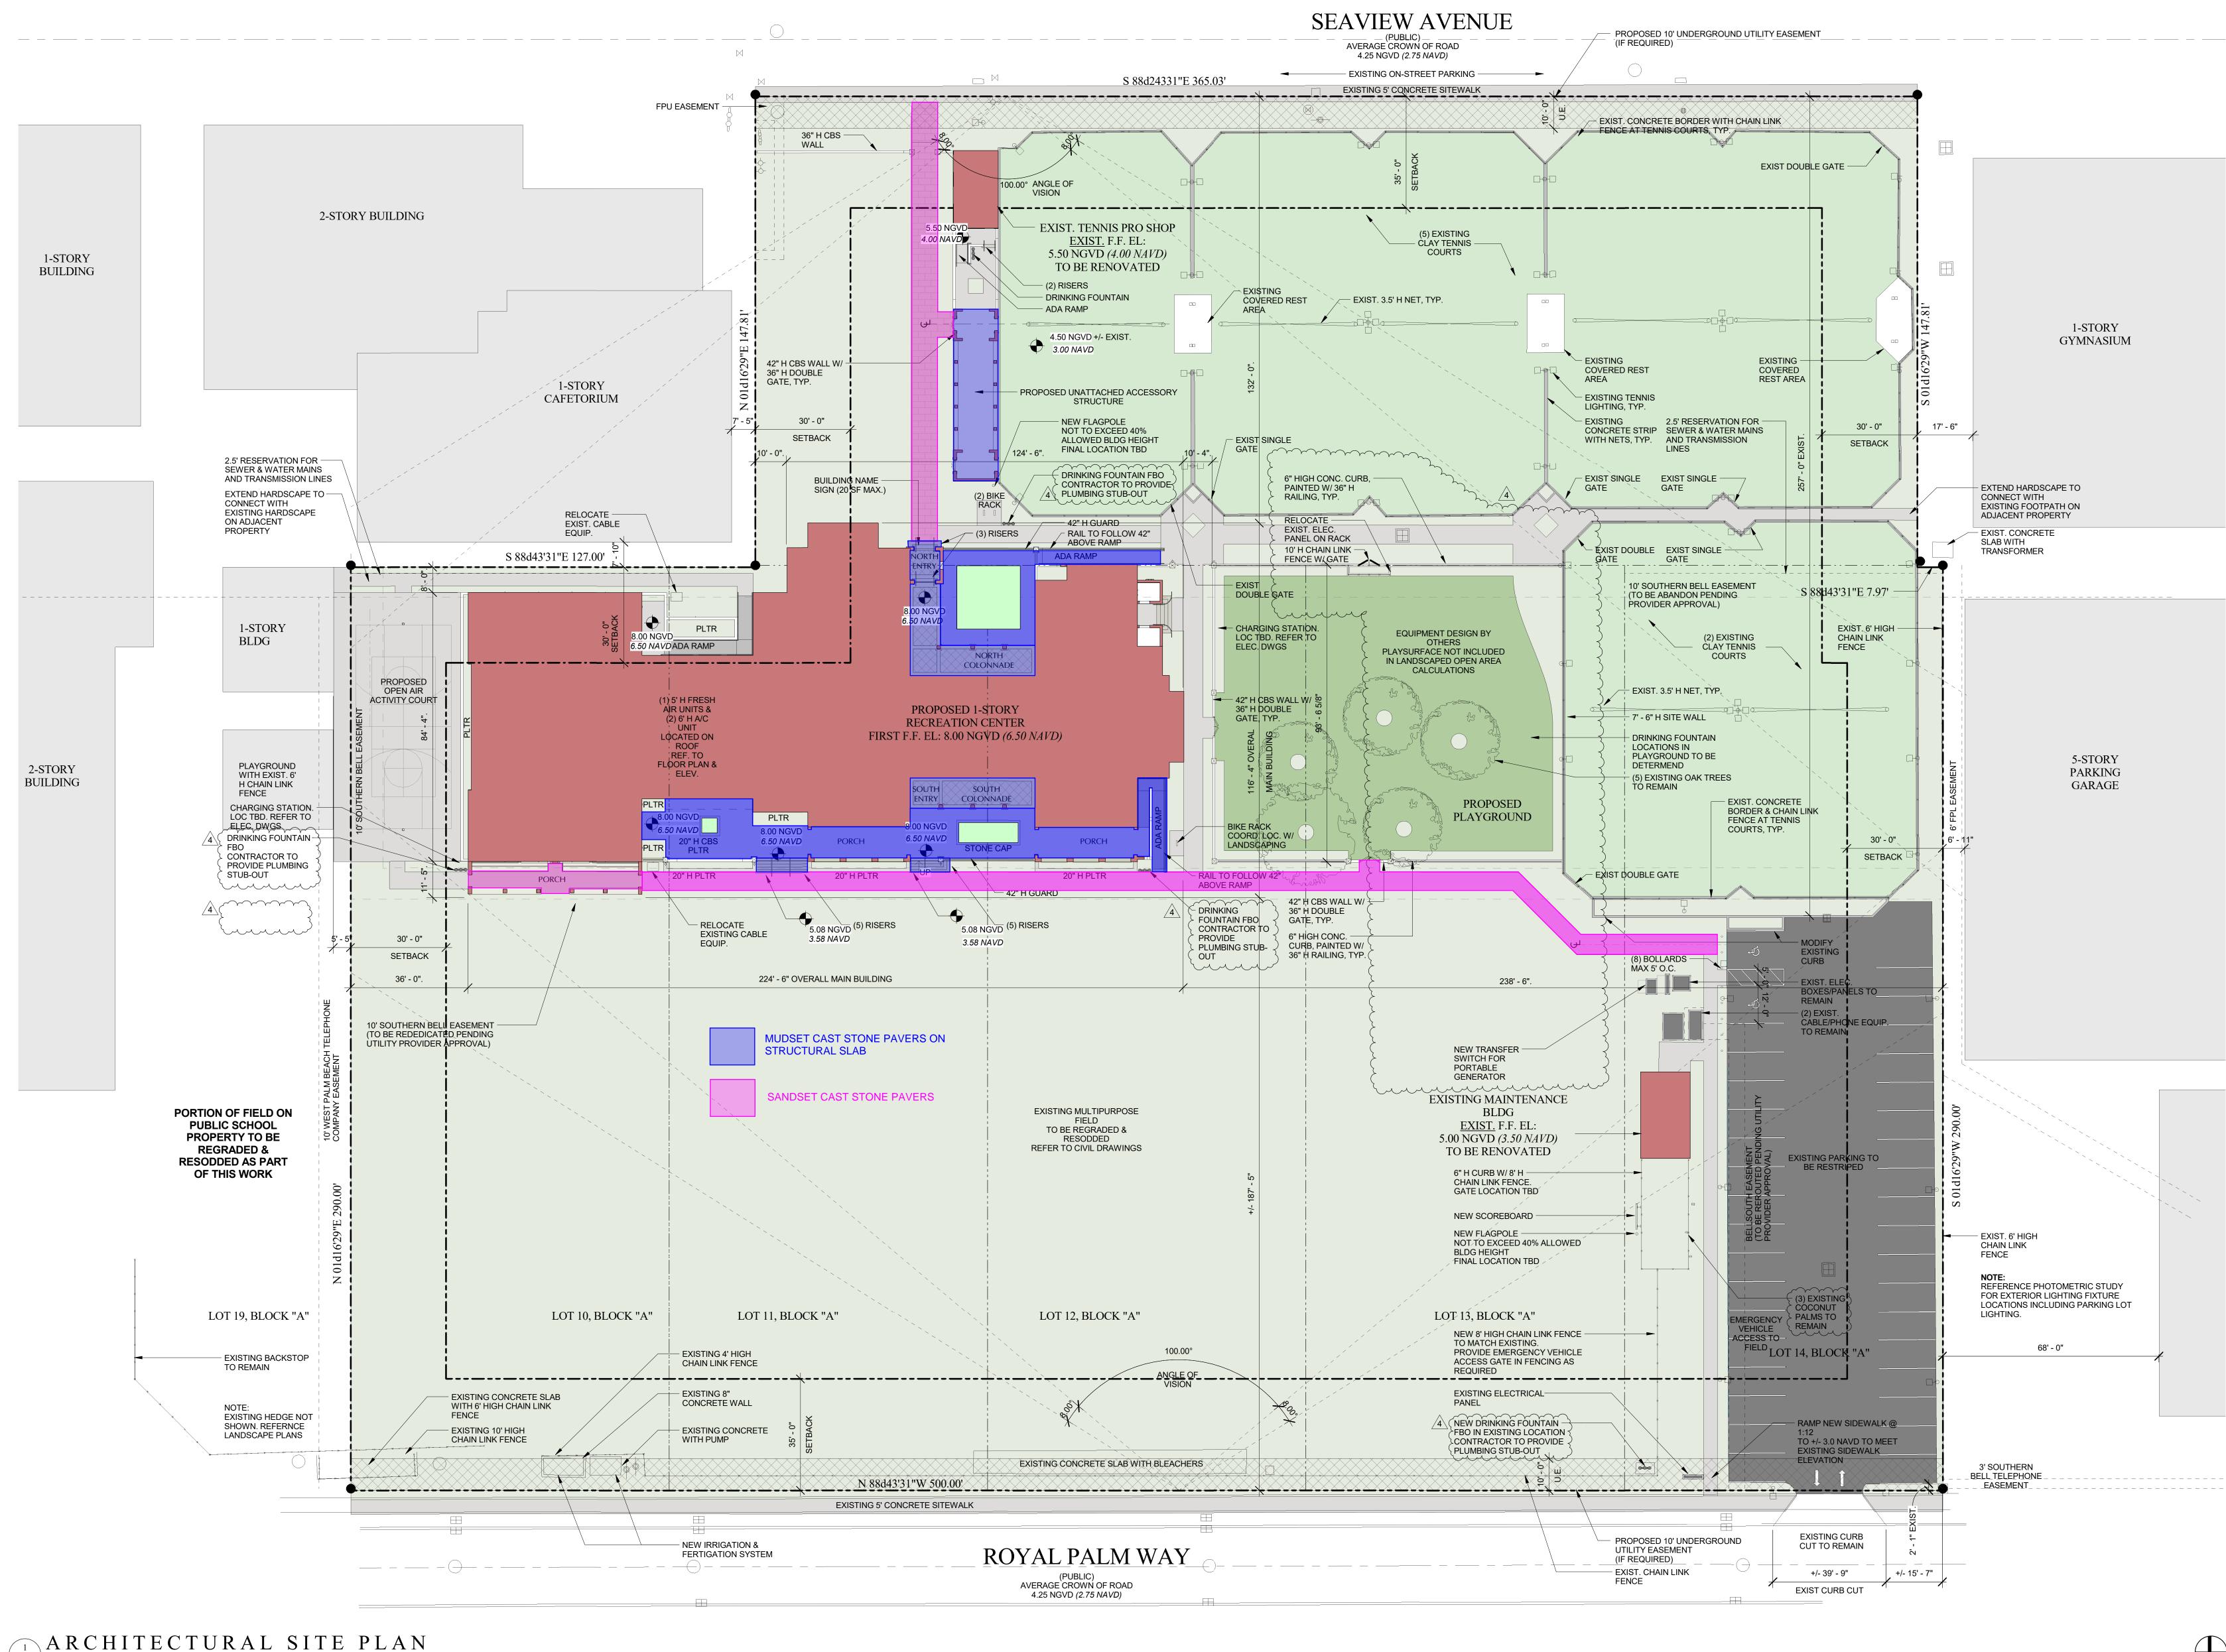

## CAST STONE HARDSCAPE COMBINED ORIGINAL + ADDITIONAL



Architecture Planning Interior Architecture

901 Northpoint Parkway Suite 101 West Palm Beach Florida 33407

Stephen Boruff AR007995 Architect of Record

New Construction for:

Town of Palm Beach

Morton and Barbara Mandel Recreation Center

340 Seaview Avenue, Palm Beach FL 33480

CONSTRUCTION DRAWINGS Architect's Project # 16.024 ARCOM Case #: B-089-2017 Zoning Case #: Z-17-00032 11 July 2018 REVISIONS 4 Construction Set 24 August 2018

**ASP-1.1** 

of X