



**P.B.C.C. SEA WALL LANDSCAPE RESTORATION PROJECT**


**YOUCHAK  
& YOUCHAK**

340 ROYAL POINCIANA WAY  
SUITE 328 - 710  
PALM BEACH, FLORIDA 33480

Ph.: 561-832-3800

CERTIFICATE OF  
AUTHORIZATION No. 6205

PROJECT :

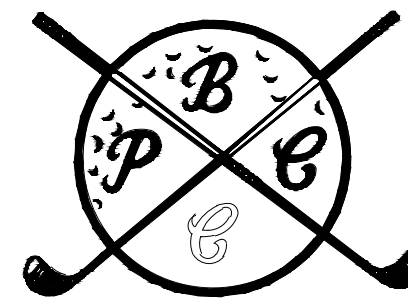

*Palm Beach  
Country Club*

**PALM BEACH  
COUNTRY CLUB  
SEAWALL LANDSCAPE  
RESTORATION**

**PALM BEACH, FLORIDA**

SEAL :

THOMAS M. YOUCHAK, P.E.  
LICENSE No. 32725

CONSULTANT :

© 2020 Youchak & Youchak, Inc.  
This document, has been prepared  
specially for this project. This document is  
not suitable for use on other projects or in  
other locations without the approval and  
participation of Youchak & Youchak, Inc.  
Reproduction and/or reuse is prohibited.

SHEET TITLE :

**AERIAL  
VIEW**

REVISIONS :

|              |               |
|--------------|---------------|
| PROJECT NO.: | DATE:         |
| 512-006      | JULY, 10/2020 |
| DRAWN:       | CHECKED:      |
| A.H.         | TMY           |

SHEET No :

**LP-1.0**



**PHOTO No. 1 : DWARF FAKAHATCHEE GRASS - 3 GALLON.**



**PHOTO No. 2 : DWARF FAKAHATCHEE GRASS - 3 GALLON.**



**PHOTO No. 3 : CARISSA MACROCARPA - EMERALD BLANKET - 3 GALLON.**



**PHOTO No. 4 : ZAMIA MARITIMA - CARD BOARD PALM - (25 GALLON SHOWN) 7 GALLON TO BE PLANTED.**


YOUCHAK  
& YOUCHAK

340 ROYAL POINCIANA WAY  
SUITE 328 - 710  
PALM BEACH, FLORIDA 33480

Ph.: 561-832-3800

CERTIFICATE OF  
AUTHORIZATION No. 6205

PROJECT :

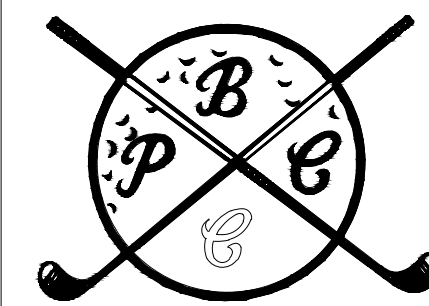

*Palm Beach  
Country Club*

PALM BEACH  
COUNTRY CLUB  
SEAWALL LANDSCAPE  
RESTORATION

PALM BEACH, FLORIDA

SEAL :

THOMAS M. YOUCHAK, P.E.  
LICENSE No. 32735

CONSULTANT :

© 2020 Youchak & Youchak, Inc.  
This document, has been prepared  
specially for this project. This document is  
not suitable for use on other projects or in  
other locations without the approval and  
participation of Youchak & Youchak, Inc.  
Reproduction and/or reuse is prohibited.

SHEET TITLE :


PLANTING

REVISIONS :

|              |               |
|--------------|---------------|
| PROJECT NO.: | DATE:         |
| 512-006      | JULY, 10/2020 |
| DRAWN:       | CHECKED:      |
| A.H.         | TMY           |

SHEET No :

LP 1.1

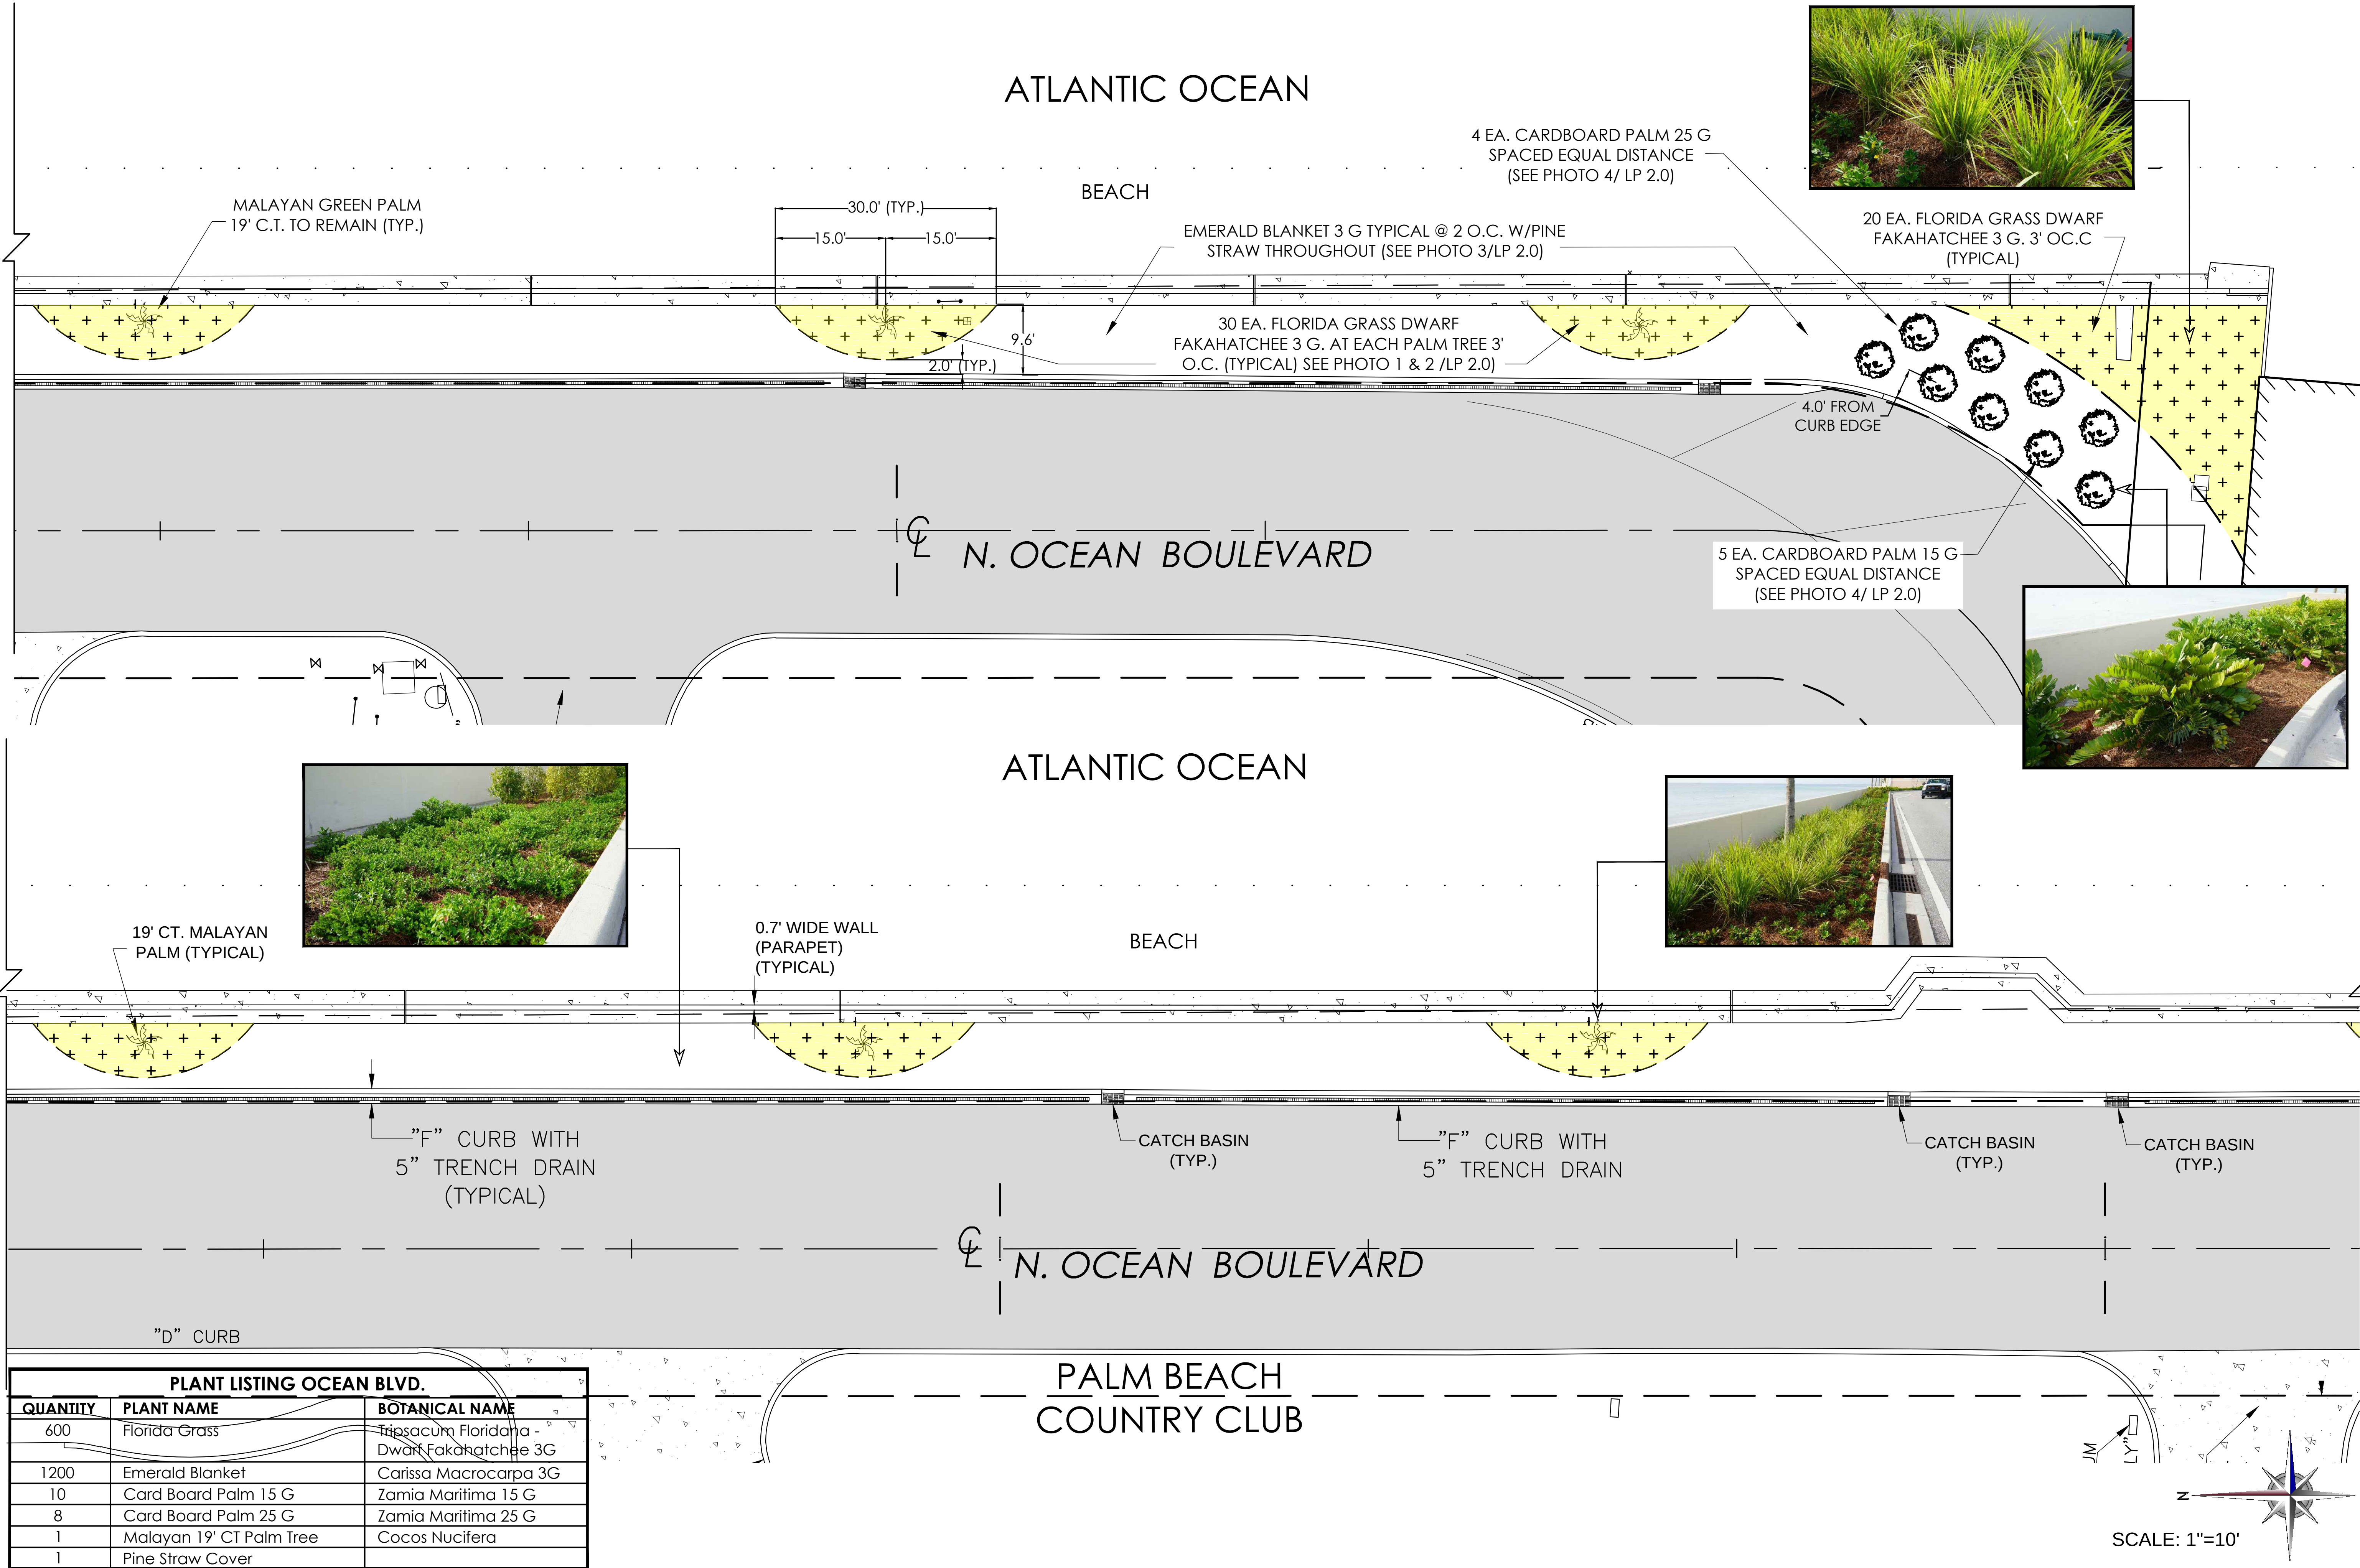

| PLANT LISTING OCEAN BLVD. |                          |                                          |
|---------------------------|--------------------------|------------------------------------------|
| QUANTITY                  | PLANT NAME               | BOTANICAL NAME                           |
| 600                       | Florida Grass            | Tripsacum Florida - Dwarf Fakahatchee 3G |
| 1200                      | Emerald Blanket          | Carissa Macrocarpa 3G                    |
| 10                        | Card Board Palm 15 G     | Zamia Maritima 15 G                      |
| 8                         | Card Board Palm 25 G     | Zamia Maritima 25 G                      |
| 1                         | Malayan 19' CT Palm Tree | Cocos Nucifera                           |
| 1                         | Pine Straw Cover         |                                          |


YOUCHAK  
& YOUCHAK

340 ROYAL POINCIANA WAY  
SUITE 328 - 710  
PALM BEACH, FLORIDA 33480

Ph.: 561-832-3800

CERTIFICATE OF  
AUTHORIZATION No. 6205

PROJECT :

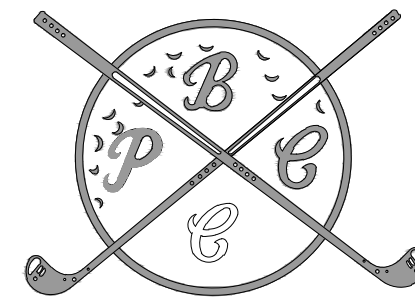

*Palm Beach  
Country Club*

PALM BEACH  
COUNTRY CLUB  
SEAWALL LANDSCAPE  
RESTORATION

PALM BEACH, FLORIDA

SEAL :

THOMAS M. YOUCHAK, P.E.  
LICENSEL No. 32725

CONSULTANT :

© 2020 Youchak & Youchak, Inc.  
This document, has been prepared  
specially for this project. This document is  
not suitable for use on other projects or in  
other locations without the approval and  
participation of Youchak & Youchak, Inc.  
Reproduction and/or reuse is prohibited.

SHEET TITLE :

SEA WALL  
LANDSCAPE  
PLAN



REVISIONS :

|              |               |
|--------------|---------------|
| PROJECT NO.: | DATE:         |
| 512-006      | JULY, 10/2020 |
| DRAWN:       | CHECKED:      |
| A.H.         | TMY           |


SHEET NO. :

LP 2.0

SCALE: 1"=10'

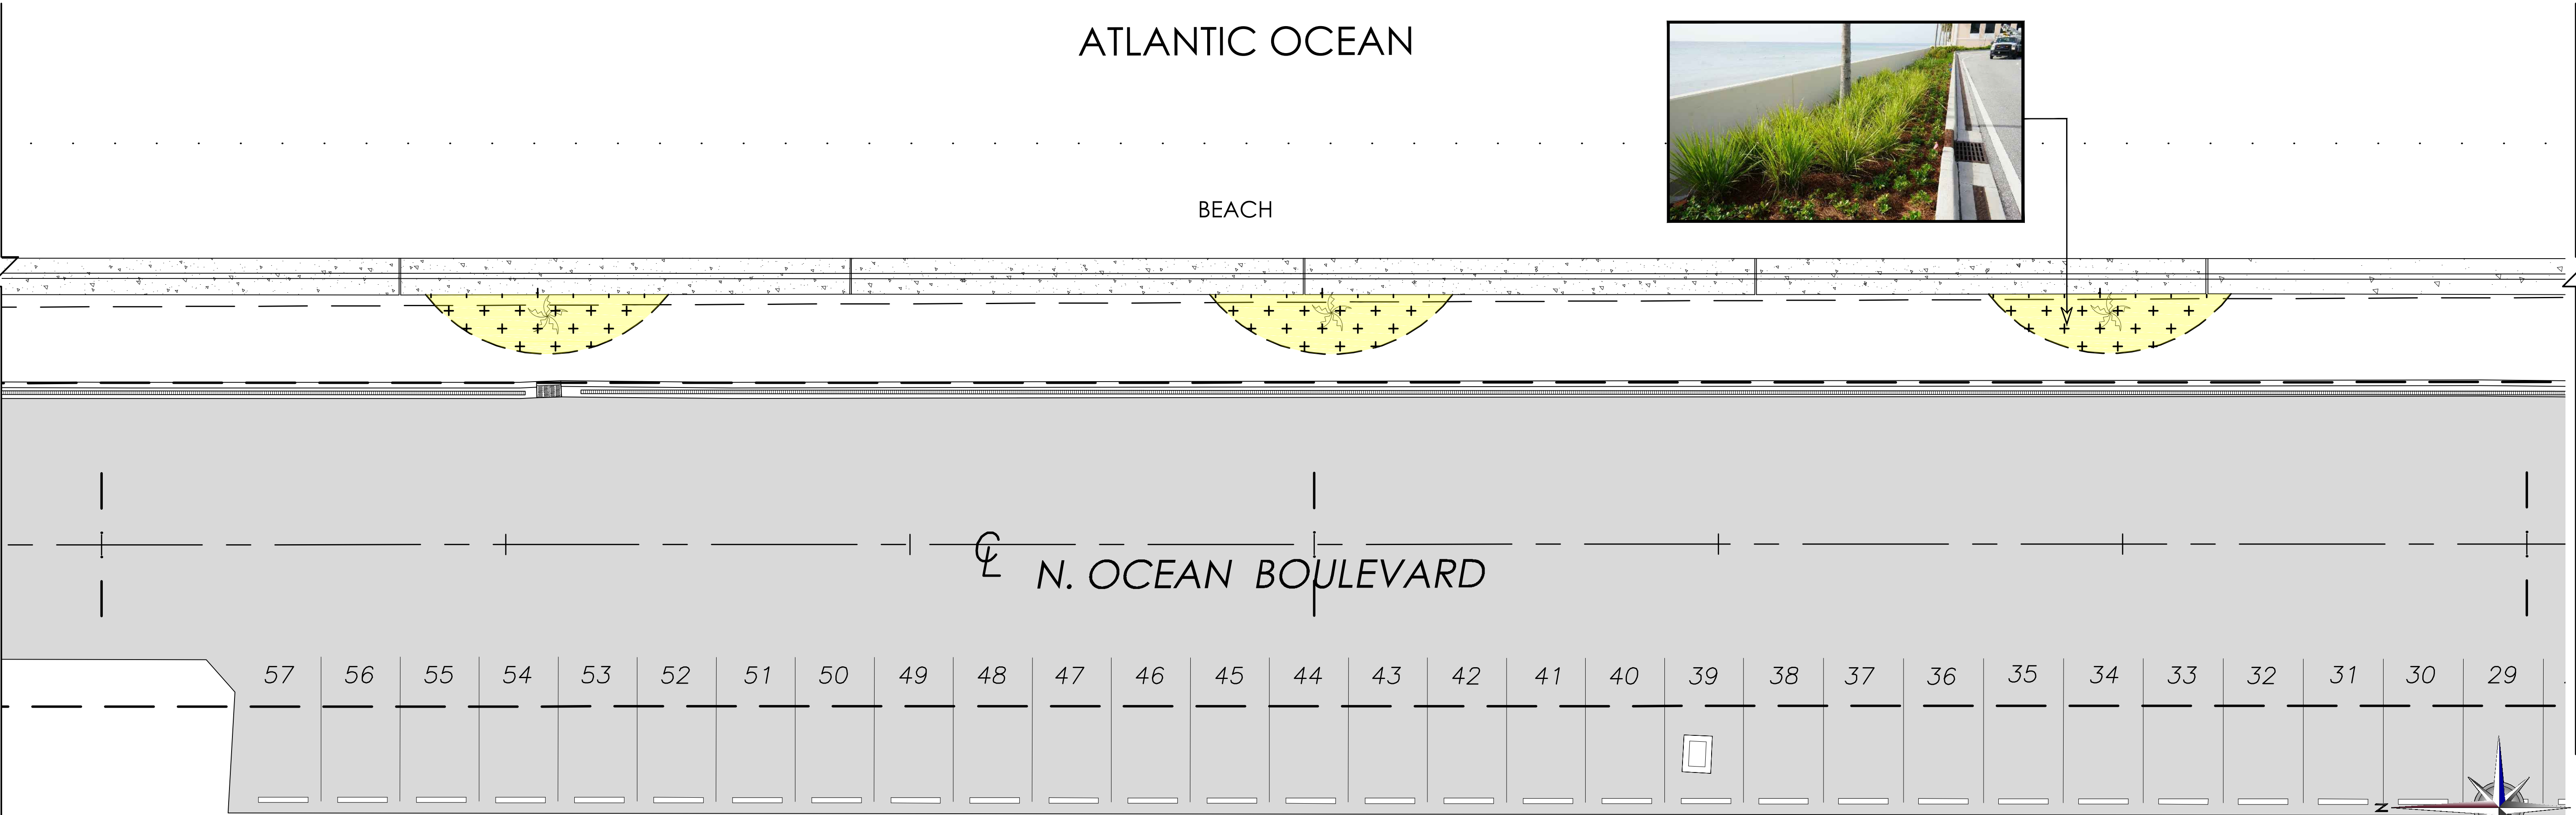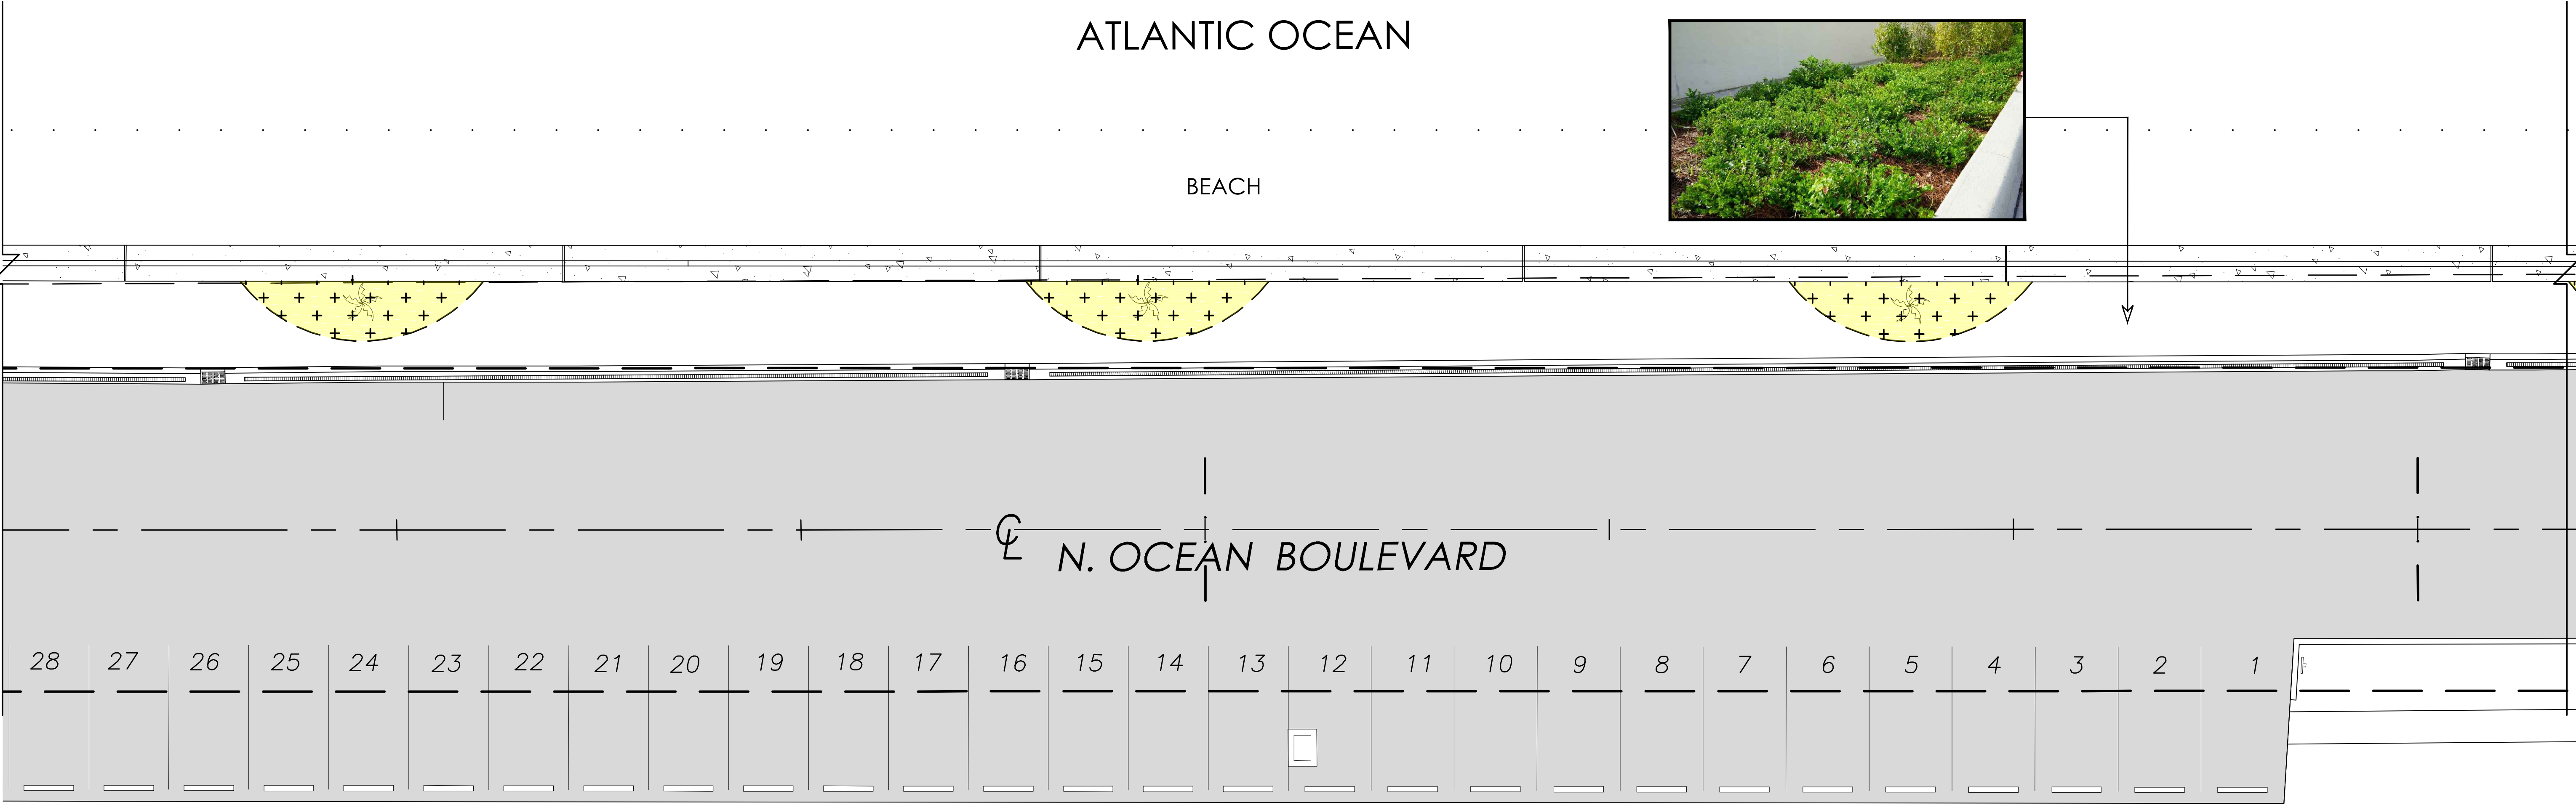

SCALE: 1"=10'

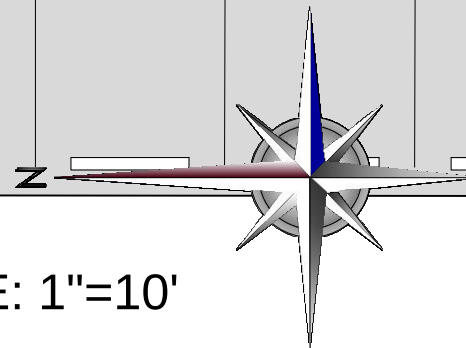


YOUCHAK  
& YOUCHAK

340 ROYAL POINCIANA WAY  
SUITE 328 - 710  
PALM BEACH, FLORIDA 33480

Ph.: 561-832-3800

CERTIFICATE OF  
AUTHORIZATION No. 6205

PROJECT :

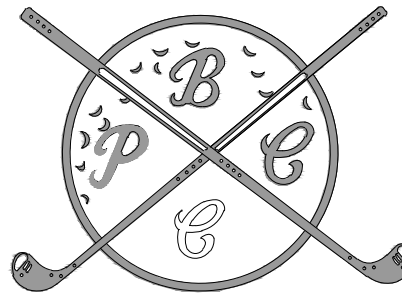

*Palm Beach  
Country Club*

PALM BEACH  
COUNTRY CLUB  
SEAWALL LANDSCAPE  
RESTORATION

PALM BEACH, FLORIDA

SEAL :

THOMAS M. YOUCHAK, P.E.  
LICENSE No. 32735

CONSULTANT :

© 2020 Youchak & Youchak, Inc.  
This document, has been prepared  
specially for this project. This document is  
not suitable for use on other projects or in  
other locations without the approval and  
participation of Youchak & Youchak, Inc.  
Reproduction and/or reuse is prohibited.

SHEET TITLE :


SEA WALL  
LANDSCAPE  
PLAN

REVISIONS :

|                         |                        |
|-------------------------|------------------------|
| PROJECT NO.:<br>512-006 | DATE:<br>JULY, 10/2020 |
| DRAWN:<br>A.H.          | CHECKED:<br>TMY        |

SHEET No :

LP 2.1

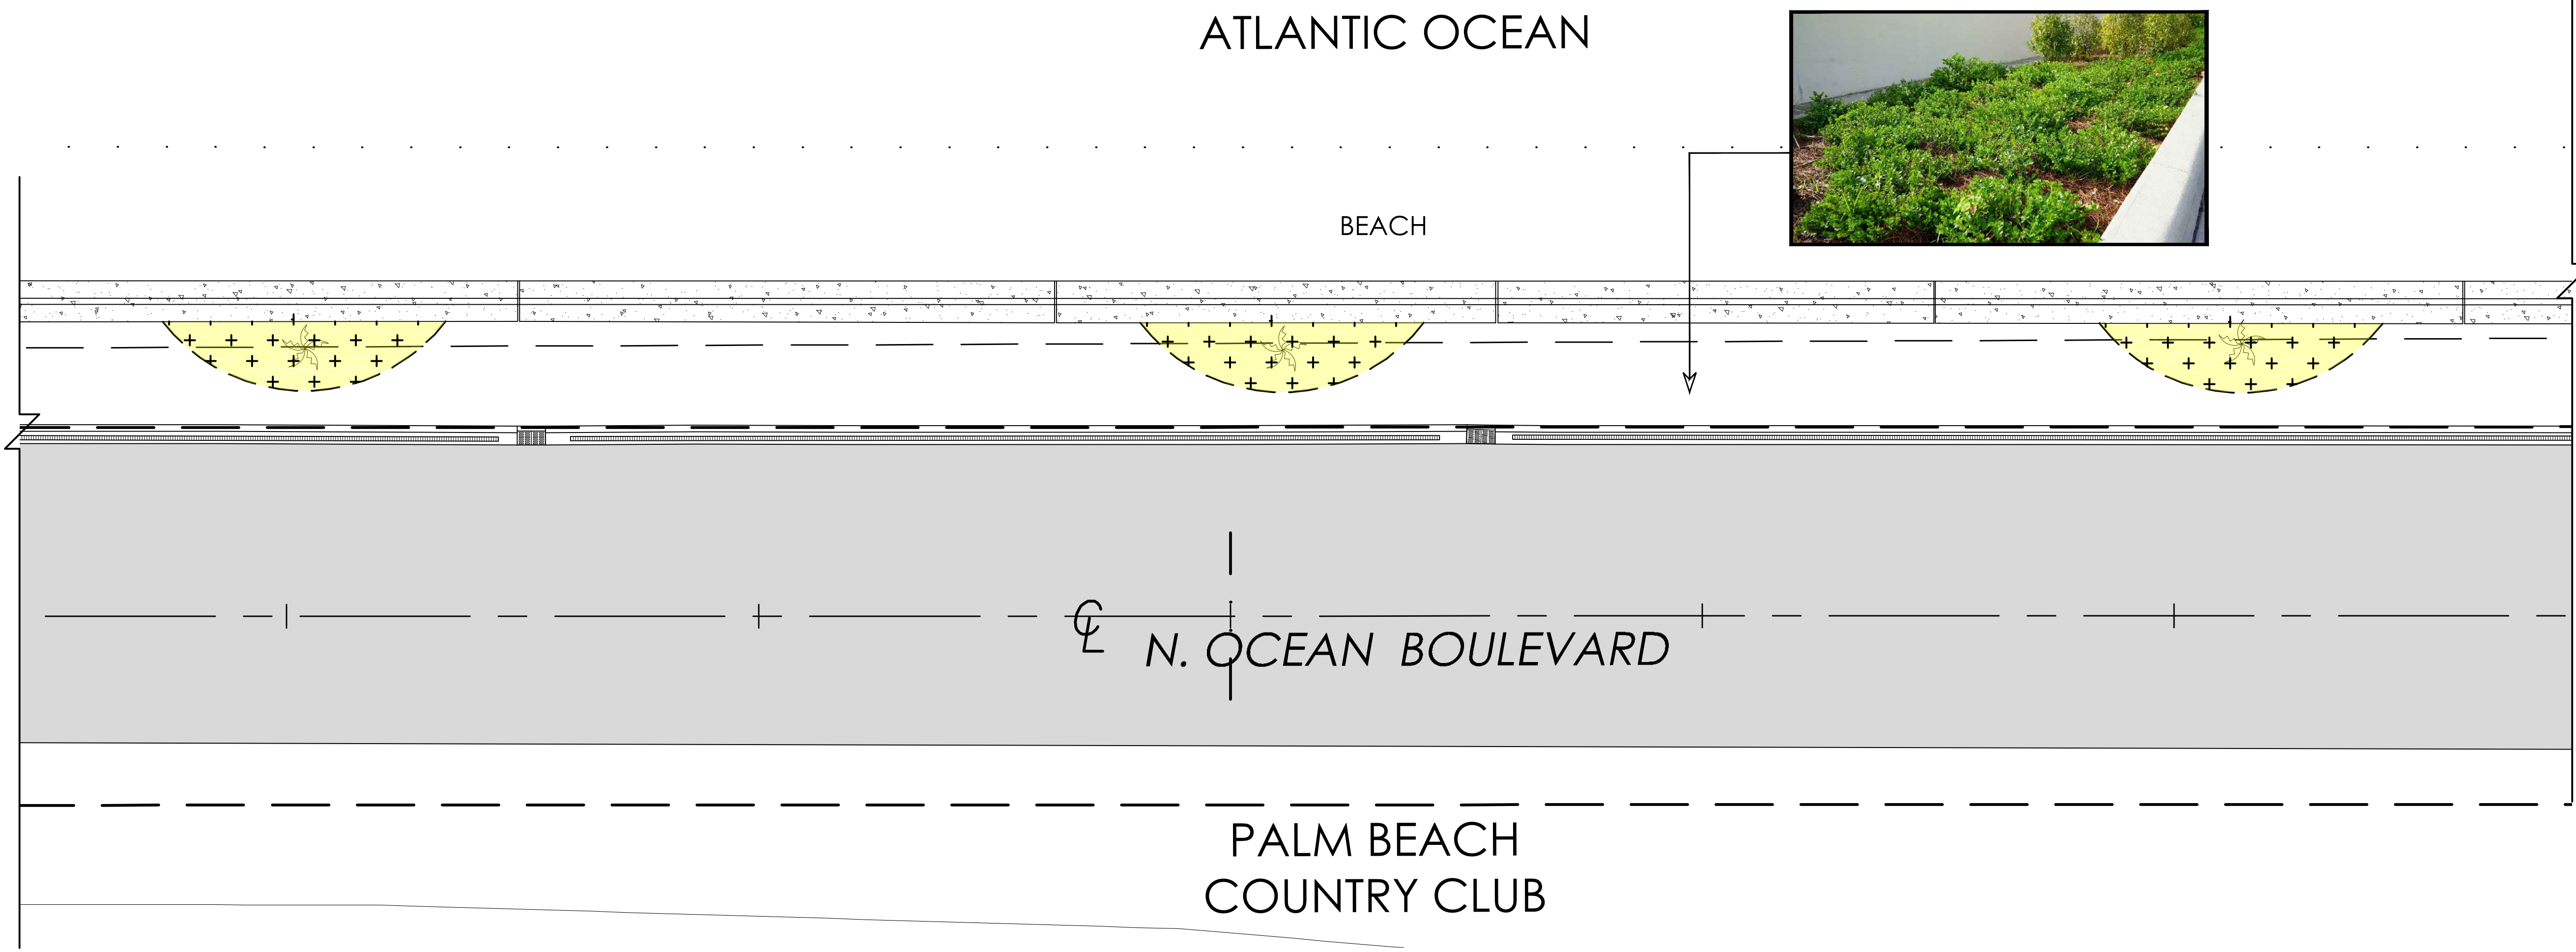

ATLANTIC OCEAN

BEACH


N. OCEAN BOULEVARD

PALM BEACH COUNTRY CLUB

ATLANTIC OCEAN

BEACH

N. OCEAN BOULEVARD

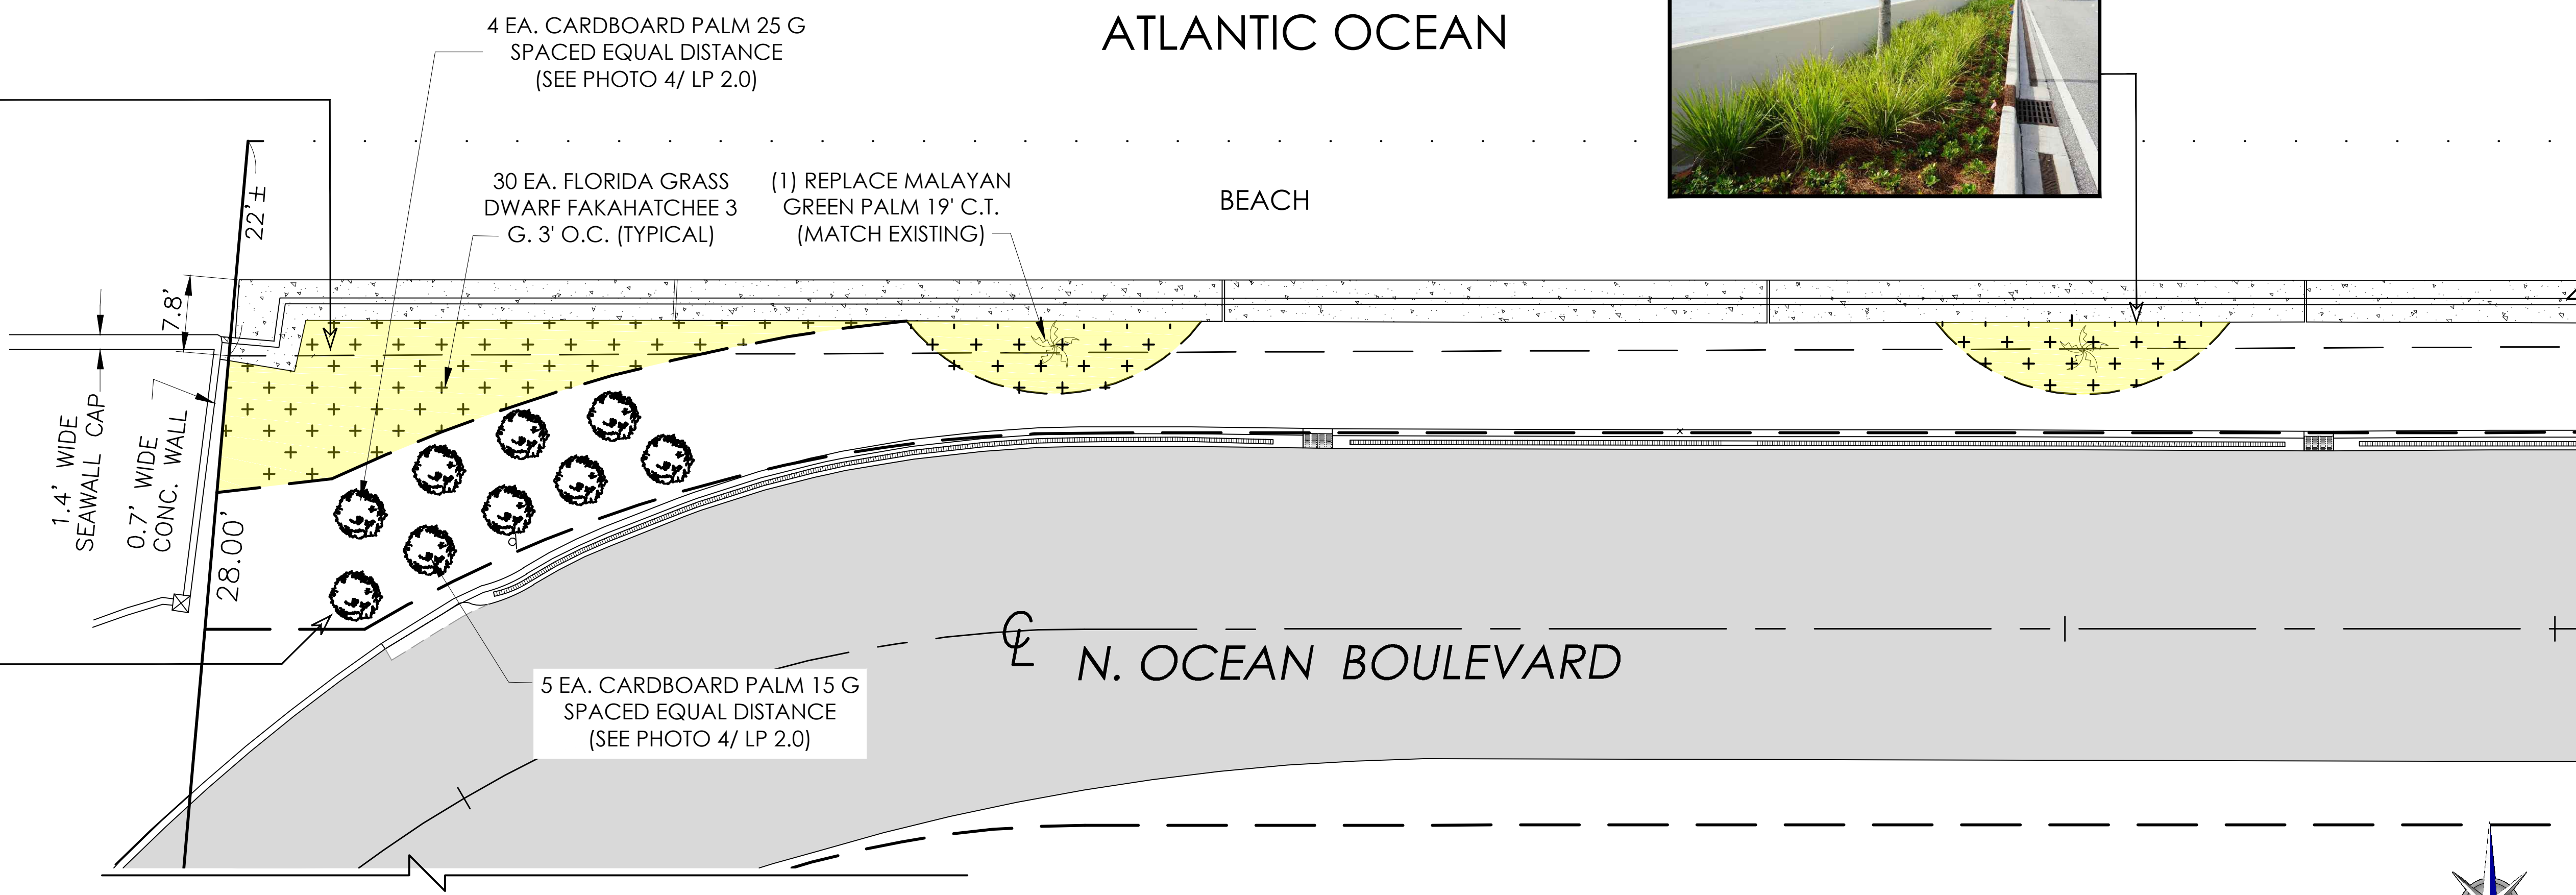

4 EA. CARDBOARD PALM 25 G  
SPACED EQUAL DISTANCE  
(SEE PHOTO 4/ LP 2.0)

30 EA. FLORIDA GRASS  
DWARF FAKAHATCHEE 3  
G. 3' O.C. (TYPICAL)

(1) REPLACE MALAYAN  
GREEN PALM 19' C.T.  
(MATCH EXISTING)

5 EA. CARDBOARD PALM 15 G  
SPACED EQUAL DISTANCE  
(SEE PHOTO 4/ LP 2.0)


1.4' WIDE  
SEAWALL CAP

0.7' WIDE  
CONC. WALL

22' ±

7.8'

28.00'

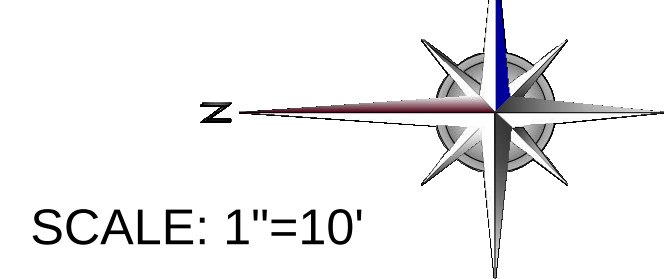

SCALE: 1"=10'


YOUCHAK  
& YOUCHAK

340 ROYAL POINCIANA WAY  
SUITE 328 - 710  
PALM BEACH, FLORIDA 33480

Ph.: 561-832-3800

CERTIFICATE OF  
AUTHORIZATION No. 6205

PROJECT :

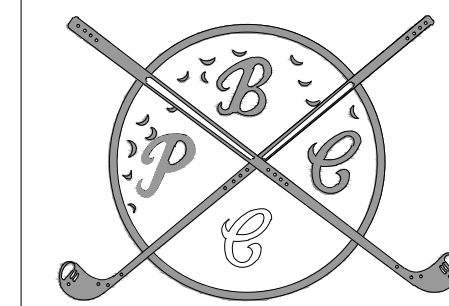

*Palm Beach  
Country Club*

PALM BEACH  
COUNTRY CLUB  
SEAWALL LANDSCAPE  
RESTORATION

PALM BEACH, FLORIDA

SEAL :

THOMAS M. YOUCHAK, P.E.  
LICENSE No. 32735

CONSULTANT :

© 2020 Youchak & Youchak, Inc.  
This document, has been prepared  
specially for this project. This document is  
not suitable for use on other projects or in  
other locations without the approval and  
participation of Youchak & Youchak, Inc.  
Reproduction and/or reuse is prohibited.

SHEET TITLE :

SEA WALL  
LANDSCAPE  
PLAN

REVISIONS :

|              |               |
|--------------|---------------|
| PROJECT NO.: | DATE:         |
| 512-006      | JULY, 10/2020 |
| DRAWN:       | CHECKED:      |
| A.H.         | TMY           |

SHEET No :

LP 2.2