


VOLUMETRIC CHANGES WITHIN DESIGNATED LITTORAL CELLS AND BORROW AREA SBA2

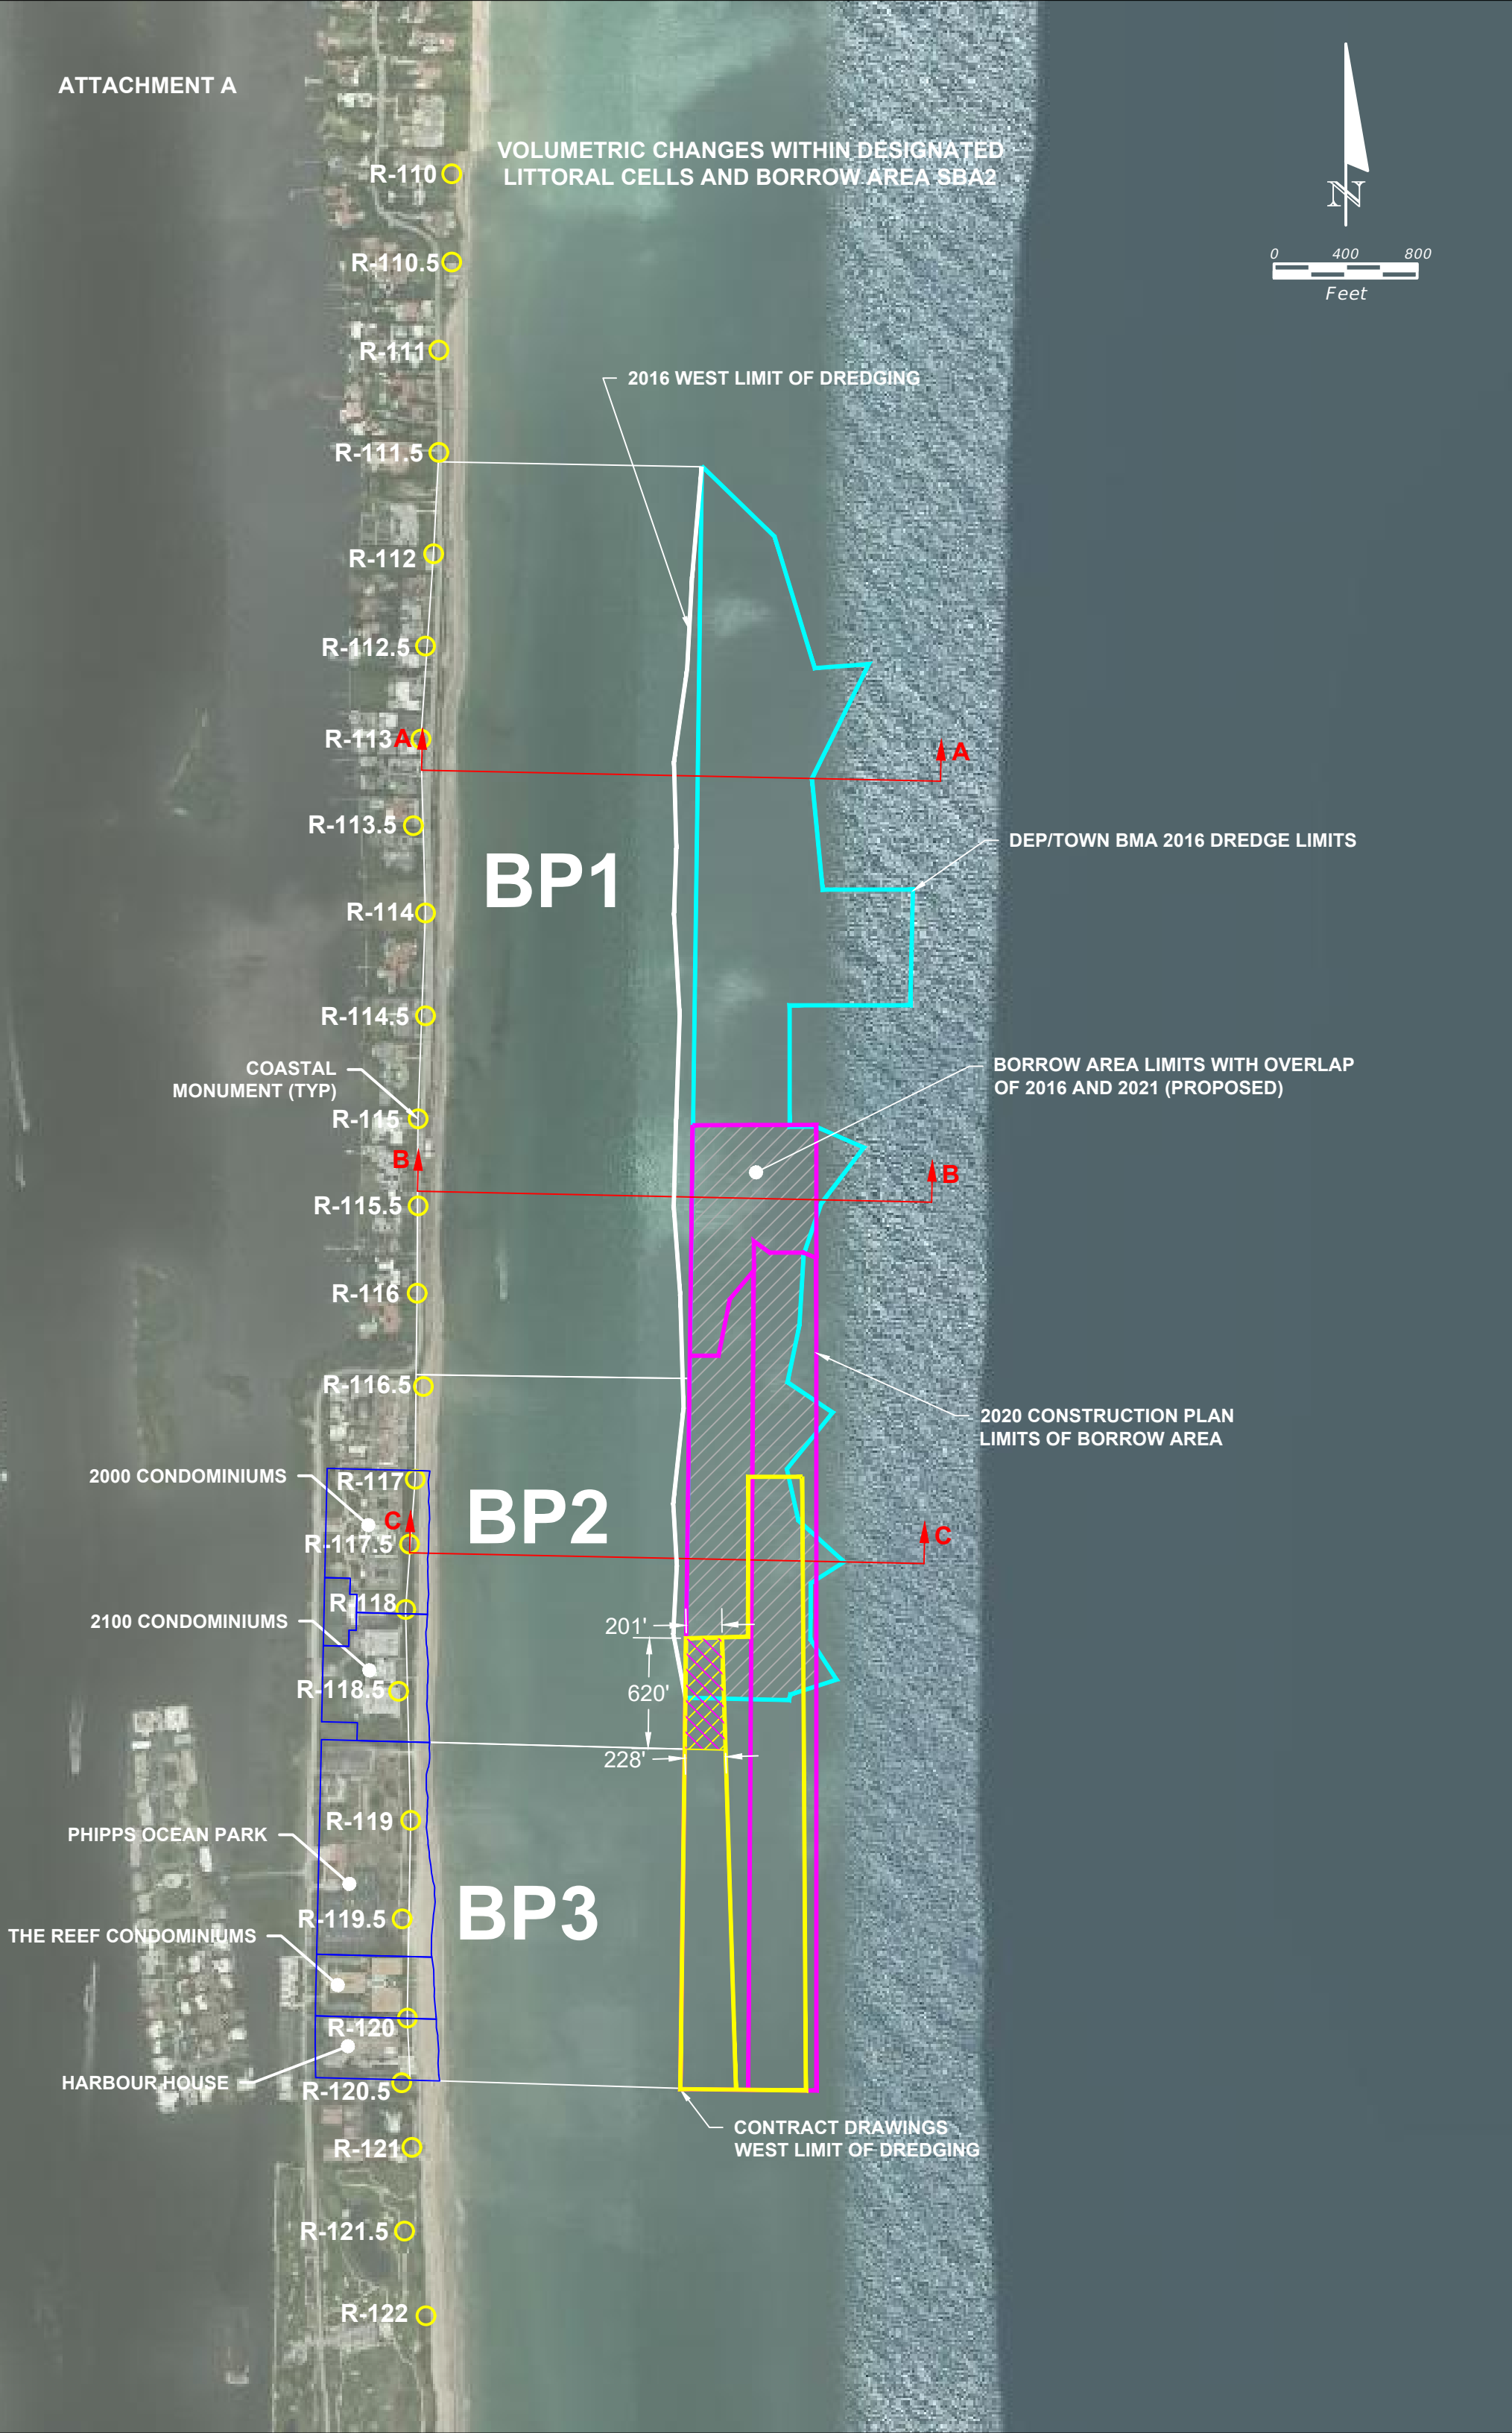

R-110

R-110.5

R-111

R-111.5

R-112

R-112.5

R-113

R-113.5

R-114

R-114.5

R-115

R-115.5

R-116

R-116.5

R-117

R-117.5

R-118

R-118.5

R-119

R-119.5

R-120

R-120.5

R-121

R-121.5

R-122

2016 WEST LIMIT OF DREDGING

BP1

DEP/TOWN BMA 2016 DREDGE LIMITS

BORROW AREA LIMITS WITH OVERLAP OF 2016 AND 2021 (PROPOSED)

2020 CONSTRUCTION PLAN LIMITS OF BORROW AREA

BP2

201'

620'

228'

BP3

CONTRACT DRAWINGS WEST LIMIT OF DREDGING

COASTAL MONUMENT (TYP)

2000 CONDOMINIUMS

2100 CONDOMINIUMS

PHIPPS OCEAN PARK

THE REEF CONDOMINIUMS

HARBOUR HOUSE