


LAKE DRIVE PARK




NIEVERA WILLIAMS
DESIGN

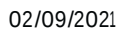

LAKE DRIVE PARK



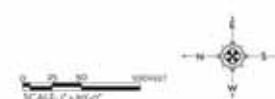

MARIO F. NIEVERA
State of Florida
Landscape Architect
Registration No.








NIEVERAWILLIAMS.COM

SITE



1



2




3



4



5

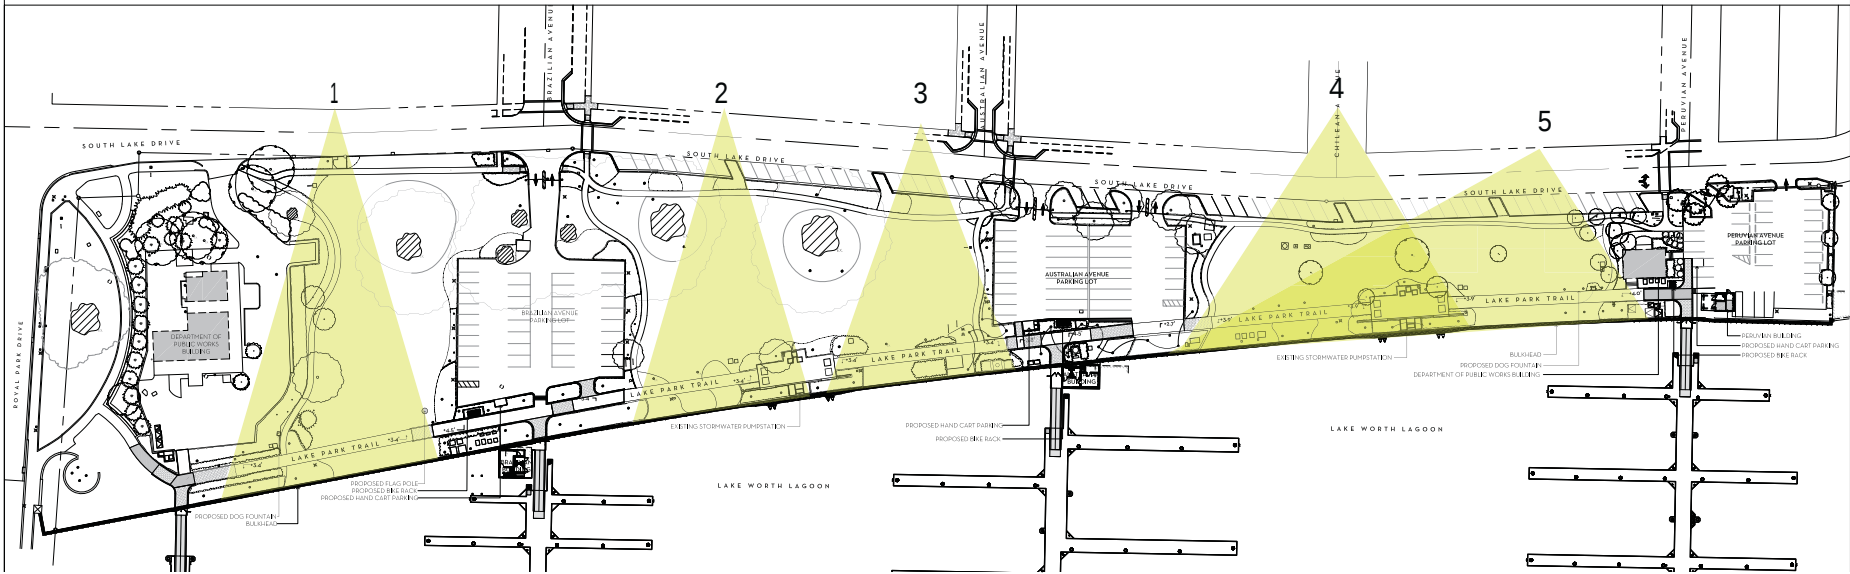

MARIO F. NIEVERA
State of Florida
Landscape Architect
Registration No.
6666856

SCALE 1"=50'

OVERALL PLAN LAKE DRIVE PARK SOUTH LAKE DRIVE PALM BEACH FL

03 DECEMBER 2020





NIEVERA WILLIAMS
DESIGN

223 Sunset Avenue
Suite 150
Palm Beach, Florida 33480
P: 561-659-2820
F: 561-659-2113

NIEVERAWILLIAMS.COM

SITE

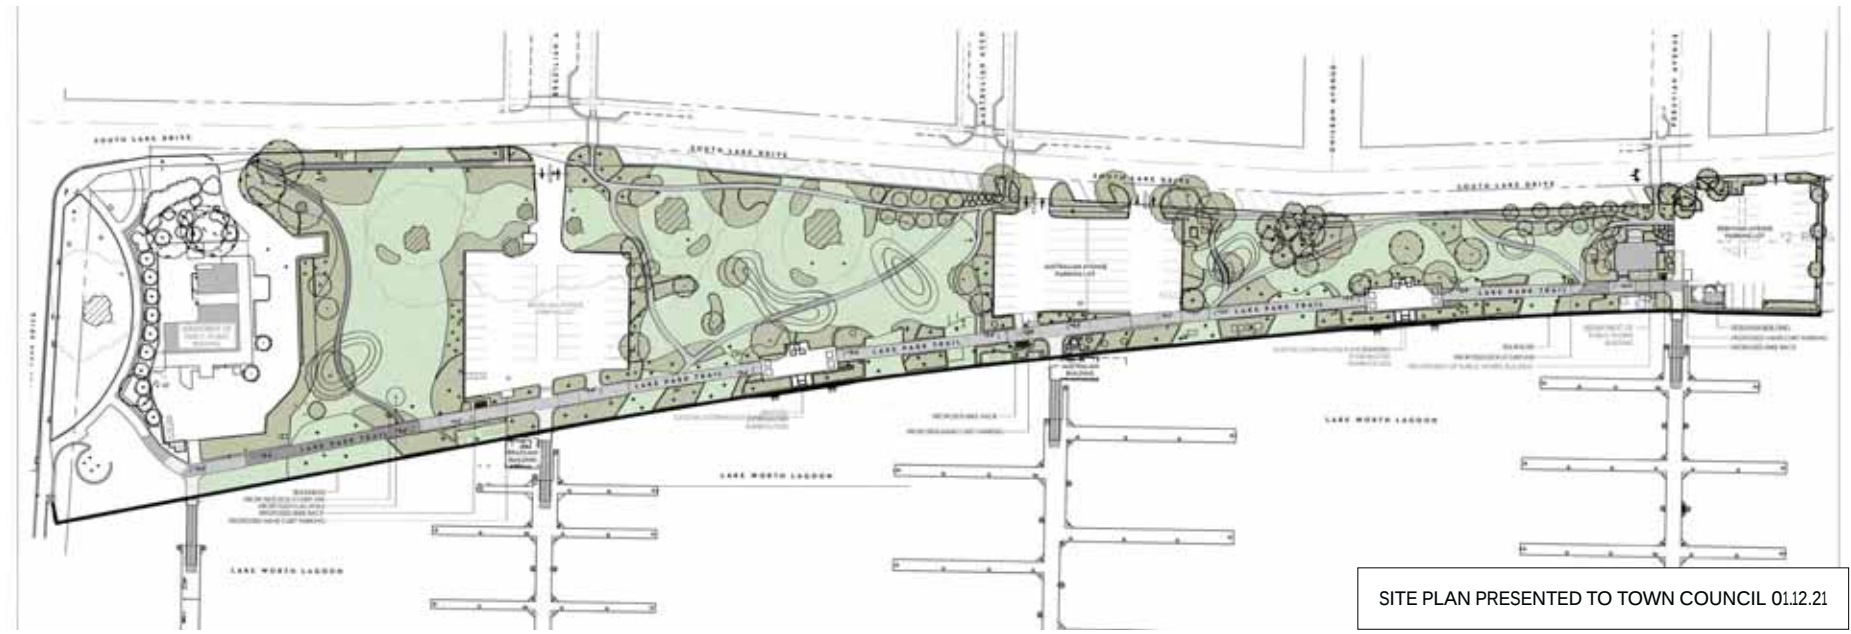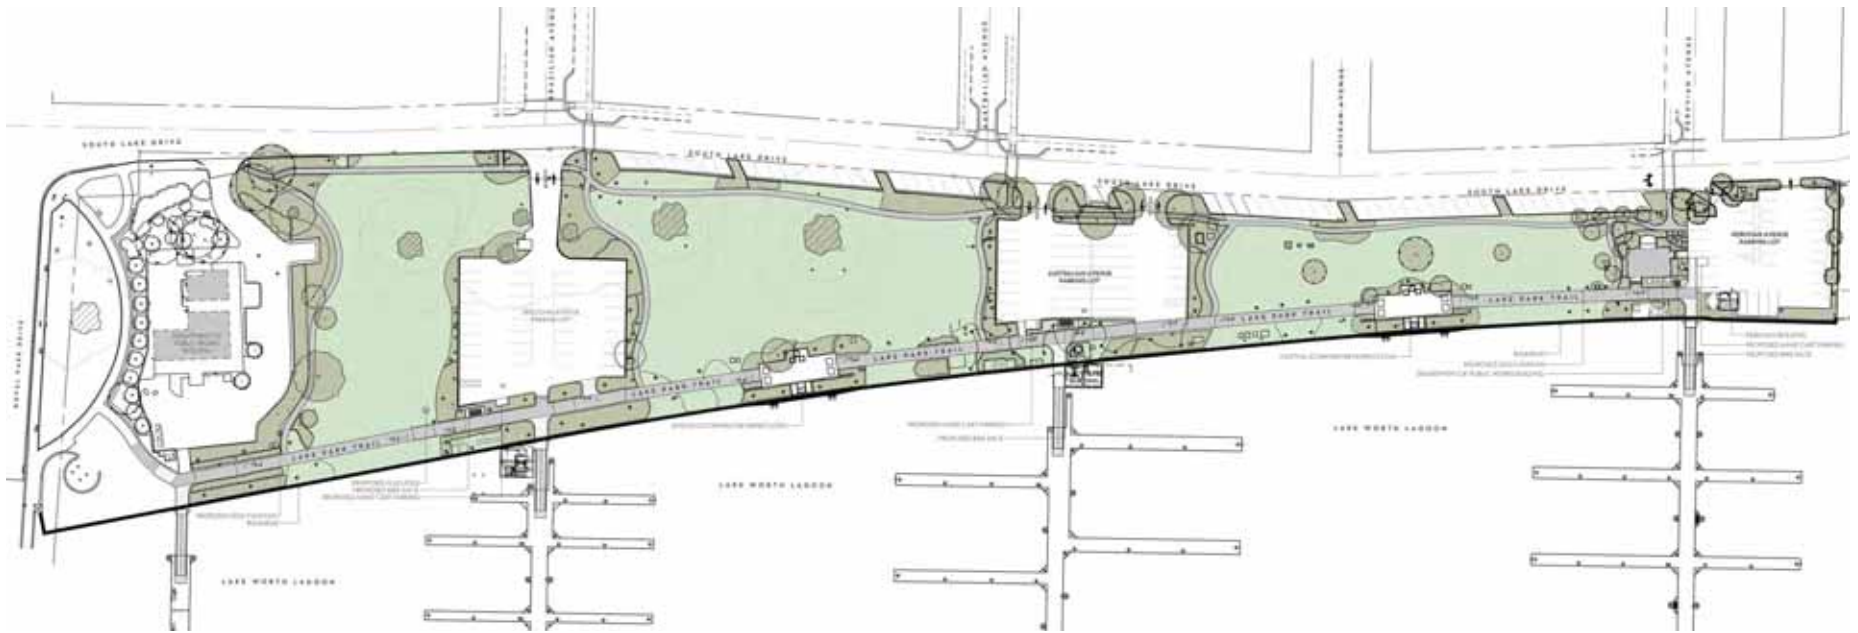

SITE PLAN PRESENTED TO TOWN COUNCIL 01.12.21

LAKE DRIVE PARK



LAKE DRIVE PARK



LAKE DRIVE PARK



NIEVERA WILLIAMS
DESIGN

LAKE DRIVE PARK



LAKE DRIVE PARK



NIEVERA WILLIAMS
DESIGN

LAKE DRIVE PARK

DOG FOUNTAIN DETAIL



NIEVERA WILLIAMS
DESIGN

LAKE DRIVE PARK

EQUIPMENT SCREENING DETAIL (VIEW FROM MARINA)



NIEVERA WILLIAMS
DESIGN

LAKE DRIVE PARK

PAVING MATERIALS



PERMEABLE GRAVEL



PERMEABLE PAVERS - BELGIAN STONE



NIEVERA WILLIAMS
DESIGN

LAKE DRIVE PARK

HARDSCAPE FEATURES



FLAGPOLE



BOLLARD BIKE RACK



DOG FOUNTAIN CORAL + TILE



NIEVERA WILLIAMS
DESIGN

LAKE DRIVE PARK

PROPOSED BENCHES



NIEVERA WILLIAMS
DESIGN

LAKE DRIVE PARK

PLANTING MATERIALS



NIEVERA WILLIAMS
DESIGN

LAKE DRIVE PARK

PLANTING MATERIALS



NIEVERA WILLIAMS
DESIGN

LAKE DRIVE PARK

PLANTING MATERIALS



NIEVERA WILLIAMS
DESIGN



KEY MAP
H.T.S.

MARIO F. NIEVERA
State of Florida
Landscape Architect






NIEVERAWILLIAMS.COM

LP1



KEY MAP

N.T.S.

MARIO F. NIEVERA

State of Florida
Landscape Architect
Registration No.








NIEVERAWILLIAMS.COM

LP2



KEY MAP

N.T.S.



MARIO F. NIEVERA

State of Florida
Landscape Architect
Registration No.









NIEVERAWILLIAMS.COM

LP3



KEY MAP
H.T.S.

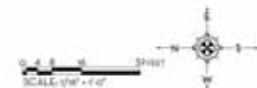

MARIO F. NIEVERA
State of Florida
Landscape Architect
Registration No.










NIEVERAWILLIAMS.COM

LP4

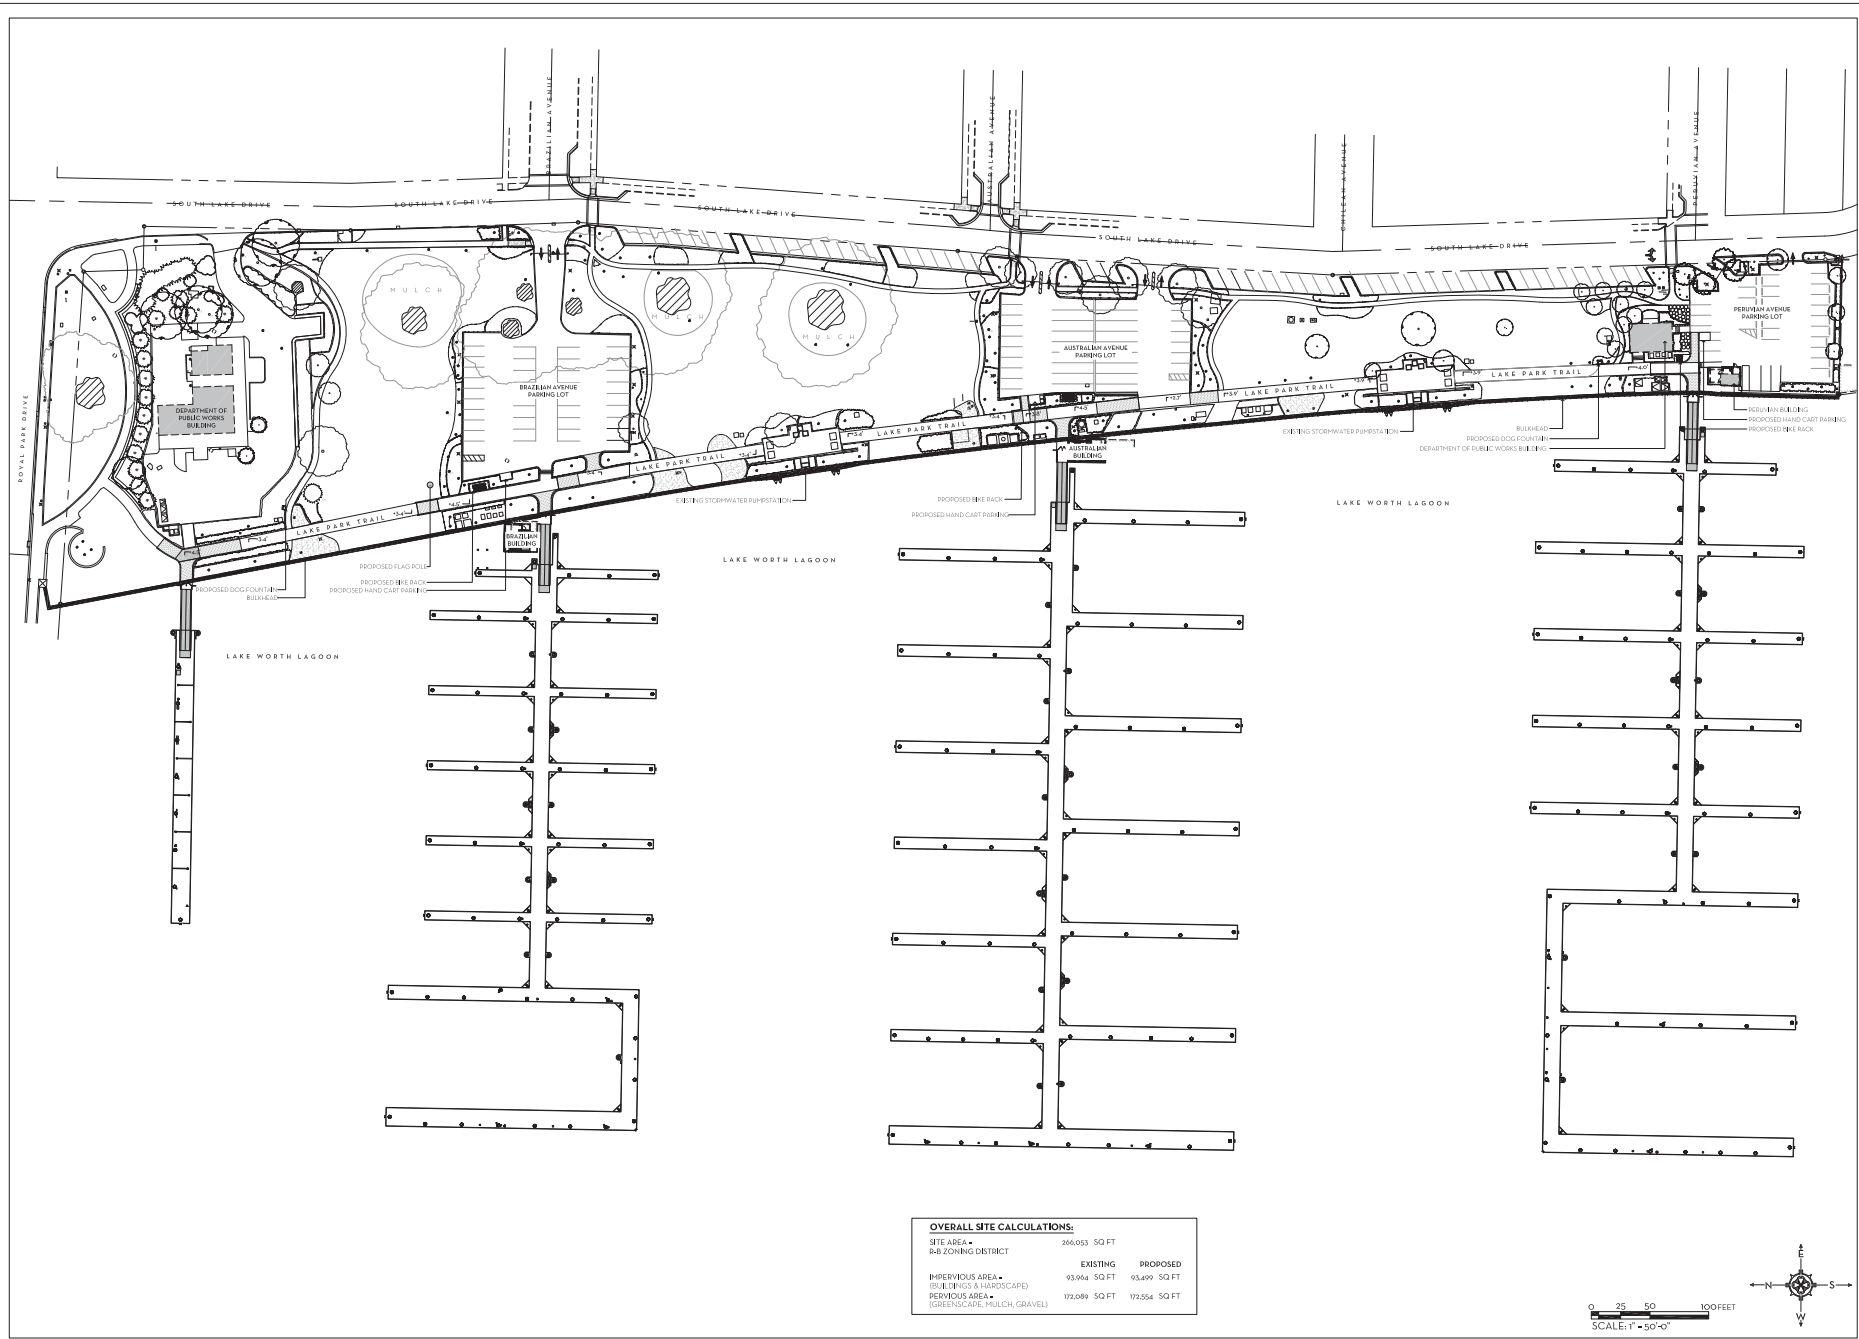

OVERALL SITE CALCULATIONS:			
SITE AREA • 266,053 SQ FT			
R&Z ZONING DISTRICT			
	EXISTING	PROPOSED	
IMPERVIOUS AREA • 93,964 SQ FT	93,964 SQ FT	93,499 SQ FT	
(B) BUILDINGS & HARDSCAPE			
PERVIOUS AREA • 172,089 SQ FT	172,089 SQ FT	172,554 SQ FT	
(G) GREENSCAPE, MULCH, GRAVEL			

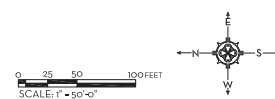

MARIO F. NIEVERA
State of Florida
Landscape Architect
Registration No.
6666856

OVERALL PLAN
LAKE DRIVE PARK
SOUTH LAKE DRIVE, PALM BEACH, FL.



03 FEBRUARY 2021



223 Sunset Avenue
Suite 150
Palm Beach, Florida 33480
P: 561-659-2820
F: 561-659-2113

NIEVERAWILLIAMS.COM

SITE

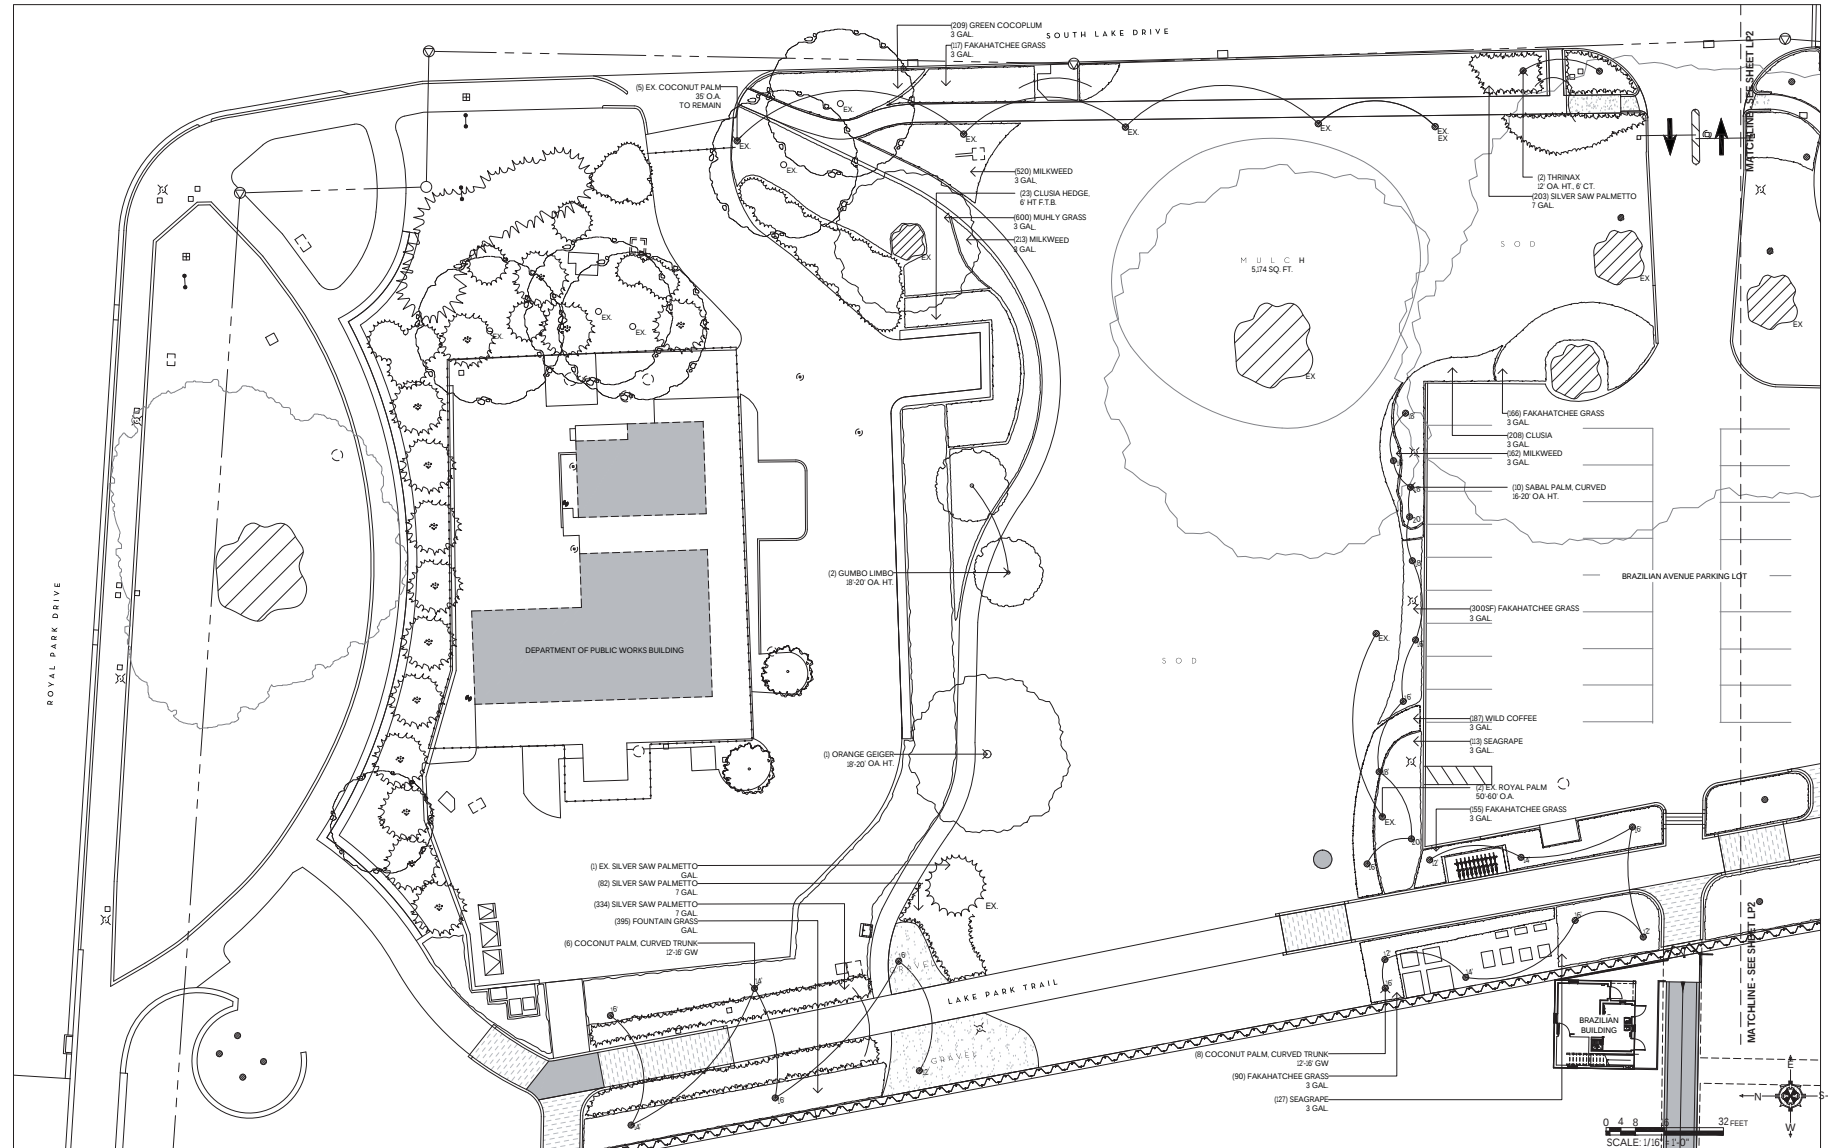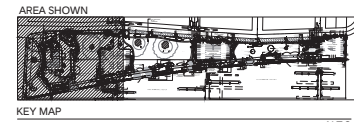

MARIO F. NIEVERA

State of Florida
Landscape Architect
Registration No.
6666856

PARTIAL LANDSCAPE PLAN
LAKE DRIVE PARK
SOUTH LAKE DRIVE, PALM BEACH, FL

SCALE: 1/16" = 1'-0"

03 FEBRUARY 2021




NIEVERA WILLIAMS
DESIGN

223 Sunset Avenue
Suite 150
Palm Beach, Florida 33480
P: 561-659-2820
F: 561-659-2113



NIEVERAWILLIAMS.COM

LP1

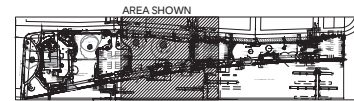

KEY MAP

N.T.S.

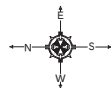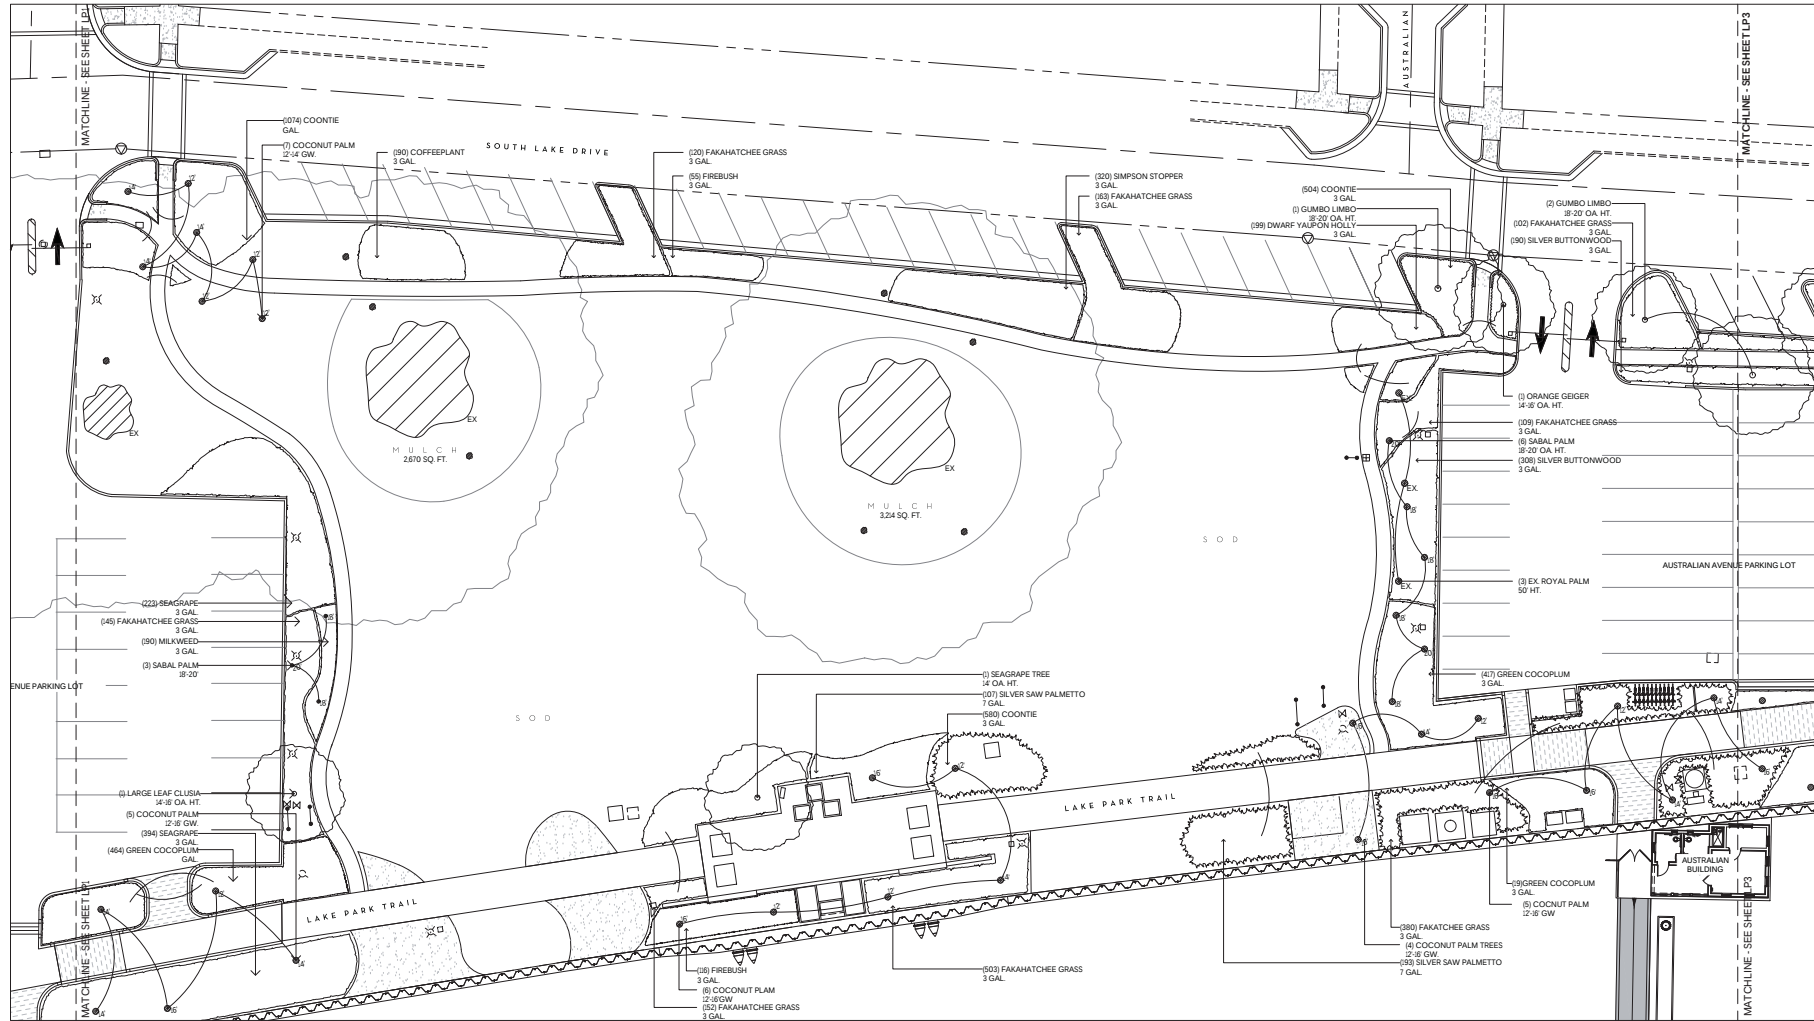

MARIO F. NIEVERA

State of Florida
Landscape Architect
Registration No.
6666856

PARTIAL LANDSCAPE PLAN LAKE DRIVE PARK SOUTH LAKE DRIVE, PALM BEACH, FL

SCALE: 1/8" = 1'-0"


03 FEBRUARY 2021



223 Sunset Avenue
Suite 150
Palm Beach, Florida 33480
P: 561-659-2820
F: 561-659-2113

NIEVERAWILLIAMS.COM

LP2

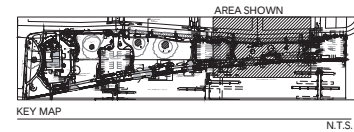

MARIO F. NIEVERA
State of Florida
Landscape Architect
Registration No.
6666856

PARTIAL LANDSCAPE PLAN LAKE DRIVE PARK SOUTH LAKE DRIVE, PALM BEACH, FL

SCALE: 1/16" = 1'-0"


03 FEBRUARY 2021






223 Sunset Avenue
Suite 150
Palm Beach, Florida 33480
P: 561-659-2820
F: 561-659-2113

NIEVERAWILLIAMS.COM

LP3

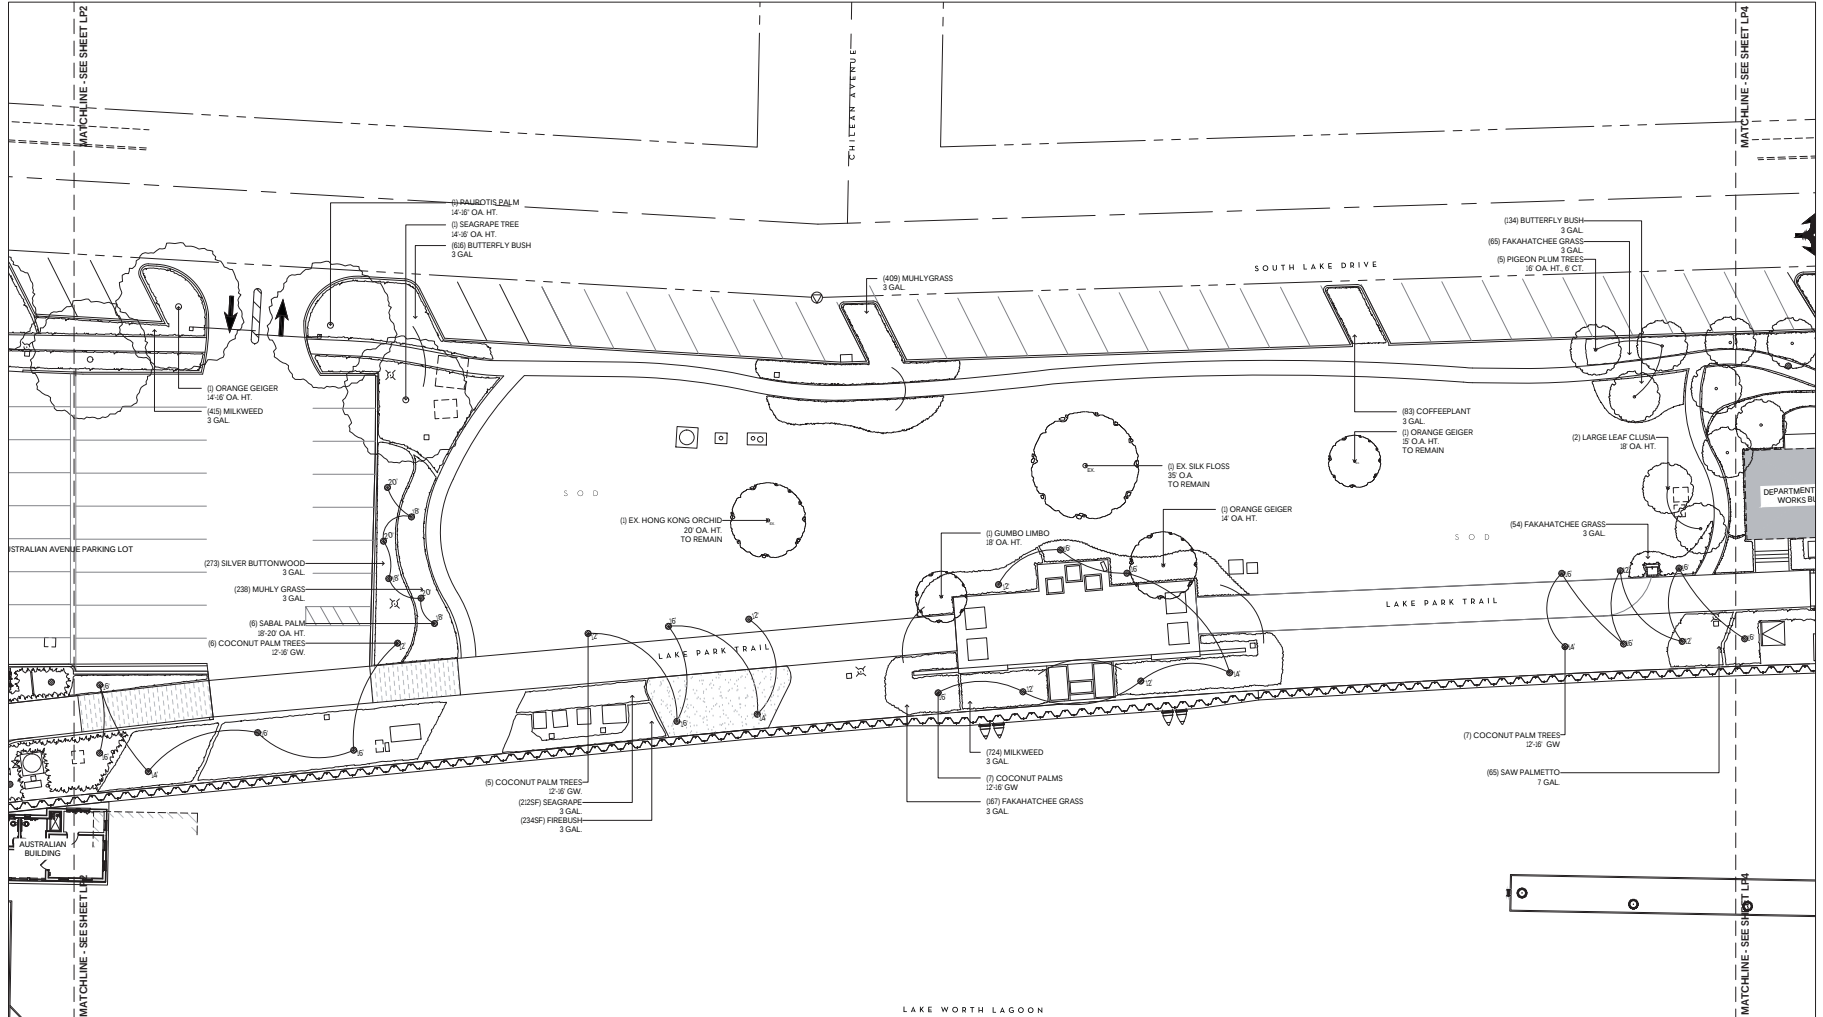

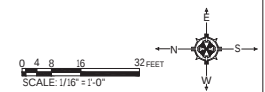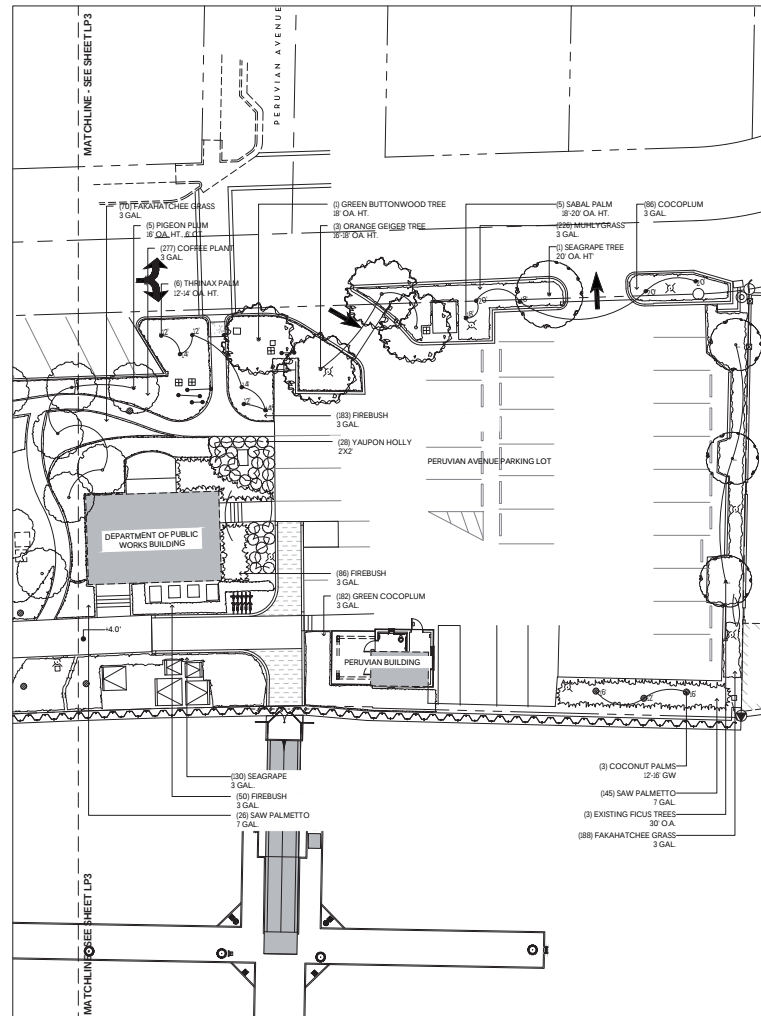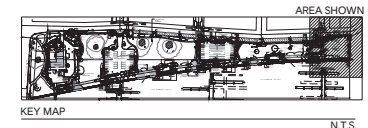

MARIO F. NIEVERA

State of Florida
Landscape Architect
Registration No.
6666856

PARTIAL LANDSCAPE PLAN
LAKE DRIVE PARK
SOUTH LAKE DRIVE, PALM BEACH, FL

SCALE: 1/16" = 1'-0"

03 FEBRUARY 2021



NIEVERA WILLIAMS
DESIGN

223 Sunset Avenue
Suite 150
Palm Beach, Florida 33480
P: 561-659-2820
F: 561-659-2113

NIEVERAWILLIAMS.COM

LP4