


DWG: F:\khorkh\und6\CAD\DWG\SEASMENTS.dwg PLOT DATE: Sep 16, 2021 - 2:51pm
XREFS: UND6CS01_LUT01.dwg UND6CS01_md01.dwg UND6CS01_BM01.dwg UND6CS01_BM02.dwg
IMAGES: F:\REF_DATA\PCO\Aerials\2019\Area CenterEast.sld .\L\TRANSINCOMING\20200206_KHOR_Survey\970_970.sld F:\REF_DATA\PCO\Aerials\2019\Area CenterEast.sld

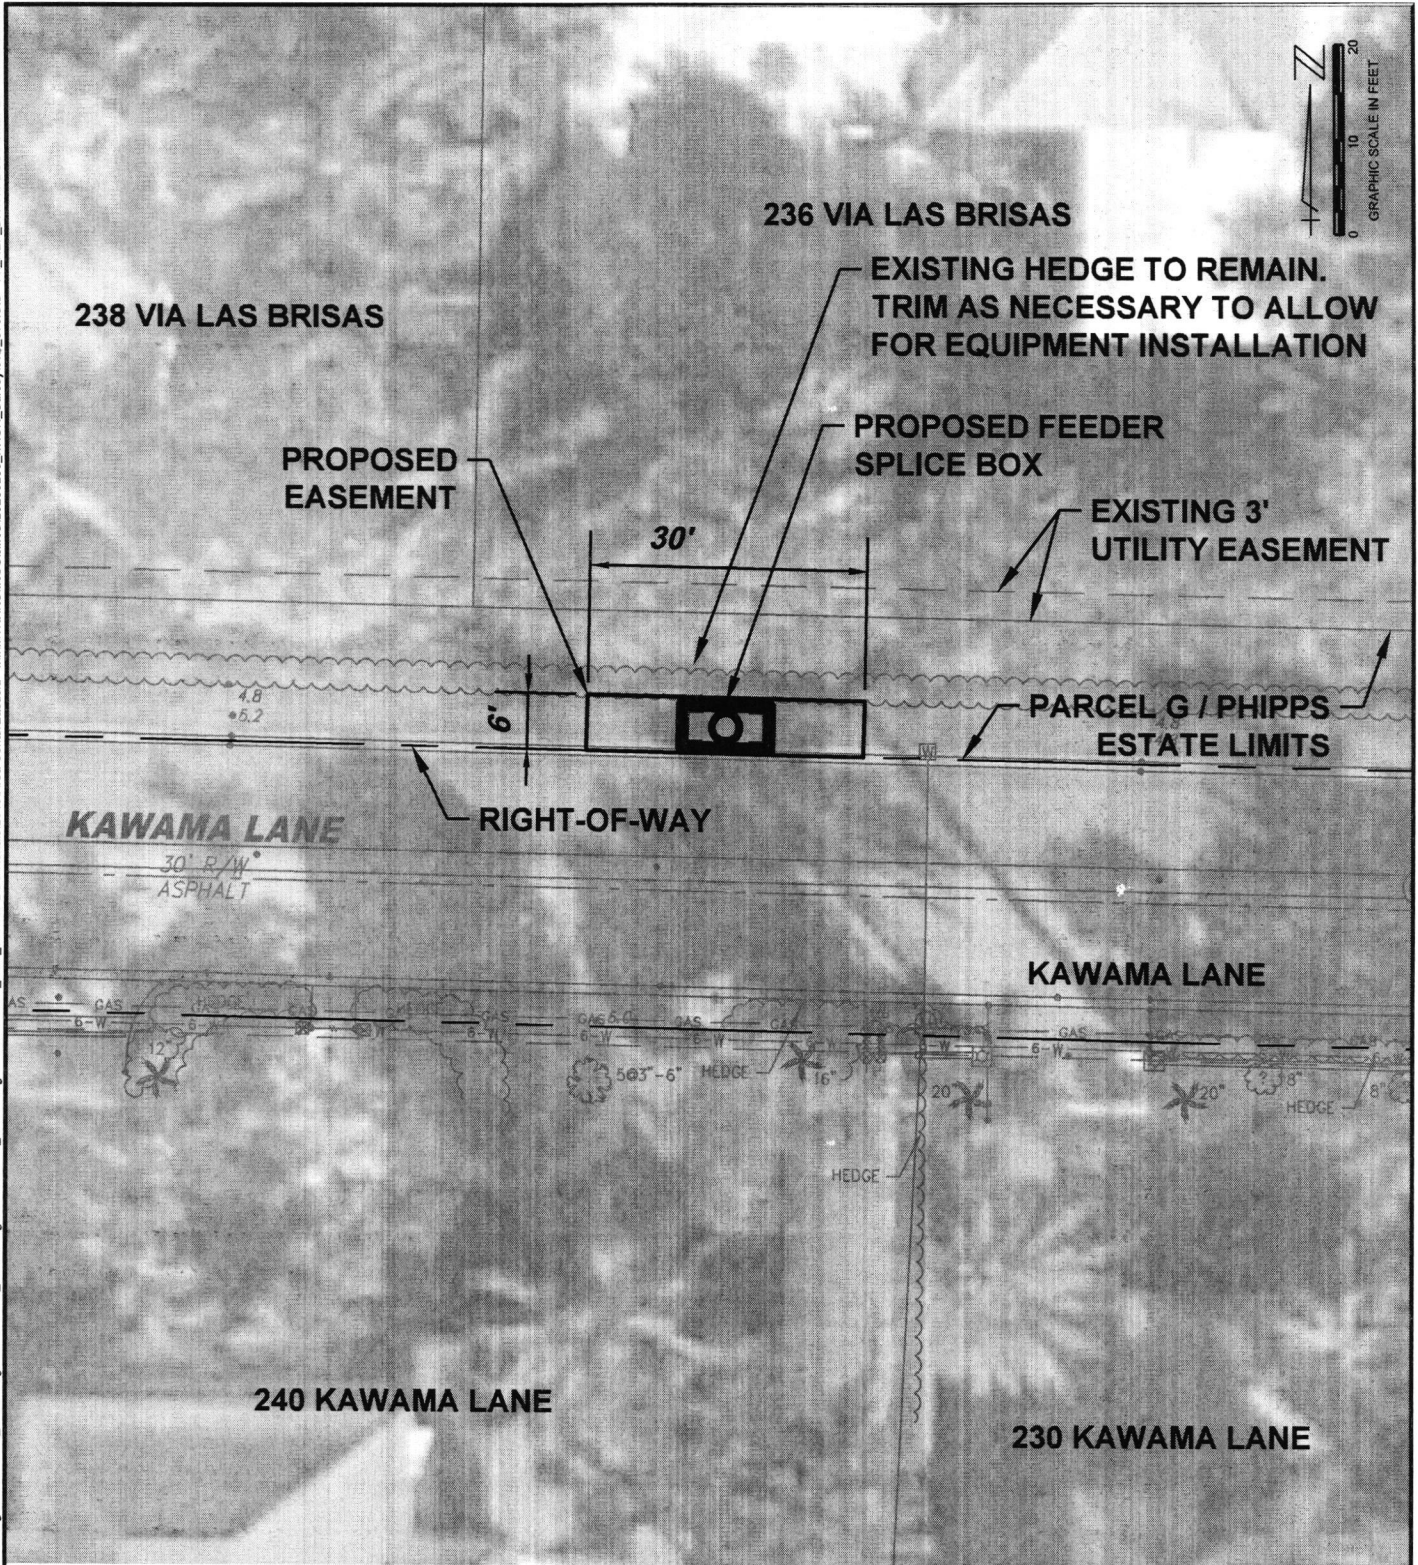

SEC. 10, TWP. 43S., RGE. 43E.

SCALE: AS SHOWN	FL. E.B. NO. 48	FL. L.B. NO. 48	TOWN OF PALM BEACH UNDERGROUNDING PHASE 6 NORTH EASEMENT EXHIBIT PALM BEACH COUNTY, FL	DATE: 2021
FIELD: ---	MOCK•ROOS CONSULTING ENGINEERS 5720 Corporate Way, West Palm Beach, Florida 33407 (561) 683-3113, fax 478-7248			P.A. NO. B5040.60
DRAWN: SMR				DR. NO. ---
APPR: SMR				AWKAWA FEEDER SPLICE BOX