
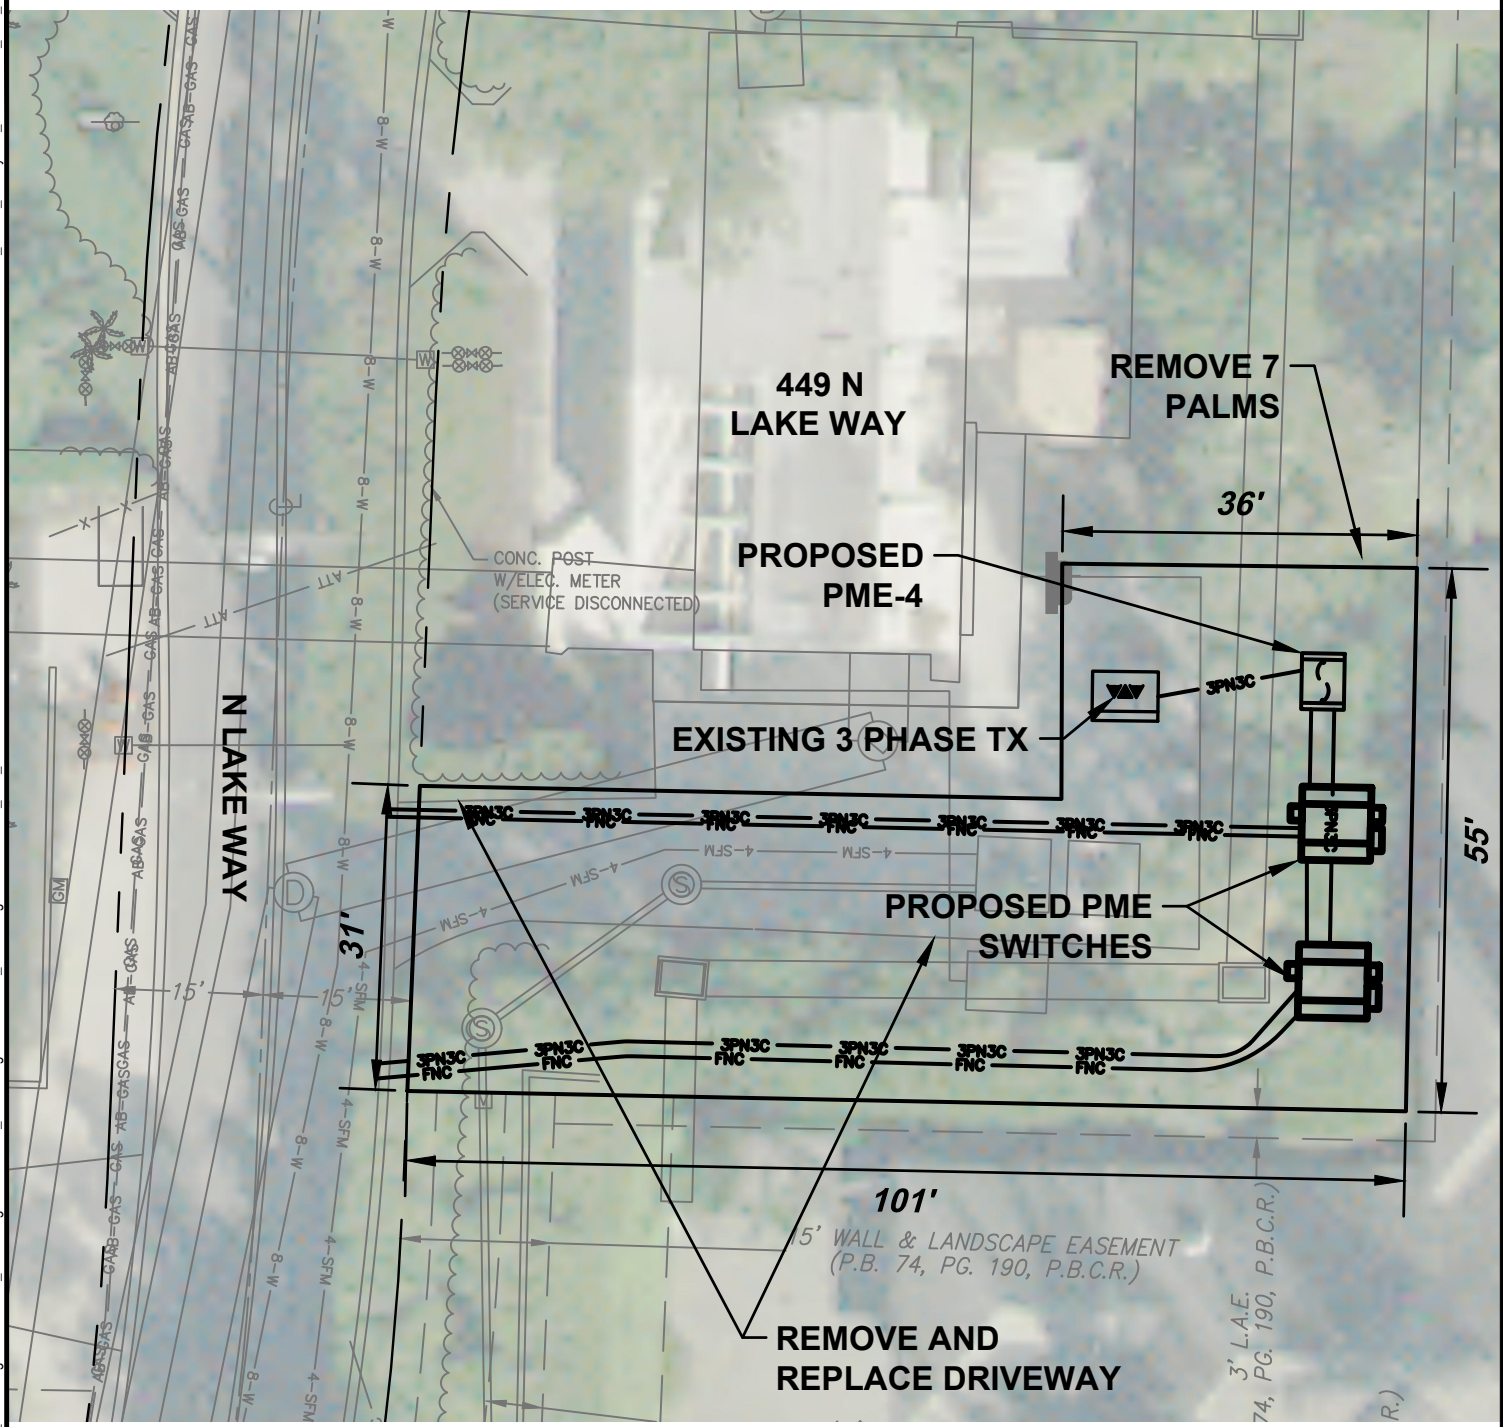


DWG: F:\work\hond6\CAD\DWG\EASEMENTS.dwg PLOT DATE: Sep 27, 2021 - 2:39pm
XREFS: UNDC6S01_UT01.dwg UNDC6S01_md01.dwg UNDC6S01_BM02.dwg UNDC6S01_BM01.dwg
IMAGES: F:\REF_DATA\PCOAerials\2019Area CenterEast.sld .\..\..\TRANSL\INCOMING\2020\20206_KHOR_Survey\970_870.SID F:\REF_DATA\PCOAerials\2019Area CenterEast.sld

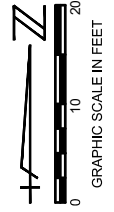

SEC. 10, TWP. 43S., RGE. 43E.

SCALE: AS SHOWN	FL. E.B. NO. 48	FL. L.B. NO. 48	TOWN OF PALM BEACH UNDERGROUNDING PHASE 6 NORTH EASEMENT EXHIBIT PALM BEACH COUNTY, FL	DATE: 2021
FIELD: ---	MOCK•ROOS CONSULTING ENGINEERS 5720 Corporate Way, West Palm Beach, Florida 33407 (561) 683-3113, fax 478-7248			P.A. NO. B5040.60
DRAWN: SMR				DR. NO. ---
APPR: SMR				ADD: 449 N LAKE WAY