


DWG: F:\khorikhon4\Cad\dwg\EASEMENTS.dwg PLOT DATE: Nov 03, 2020 - 3:52pm
 XREFS: UNDCS01_md01.dwg UNDCS01_UT01.dwg UNDCS01_BM01.dwg UNDCS01_BM02.dwg IMAGES: F:_REF_DATA\BCCOAerials\2019\Area Center\East.sid ...img\Project Area Full Res.jpg

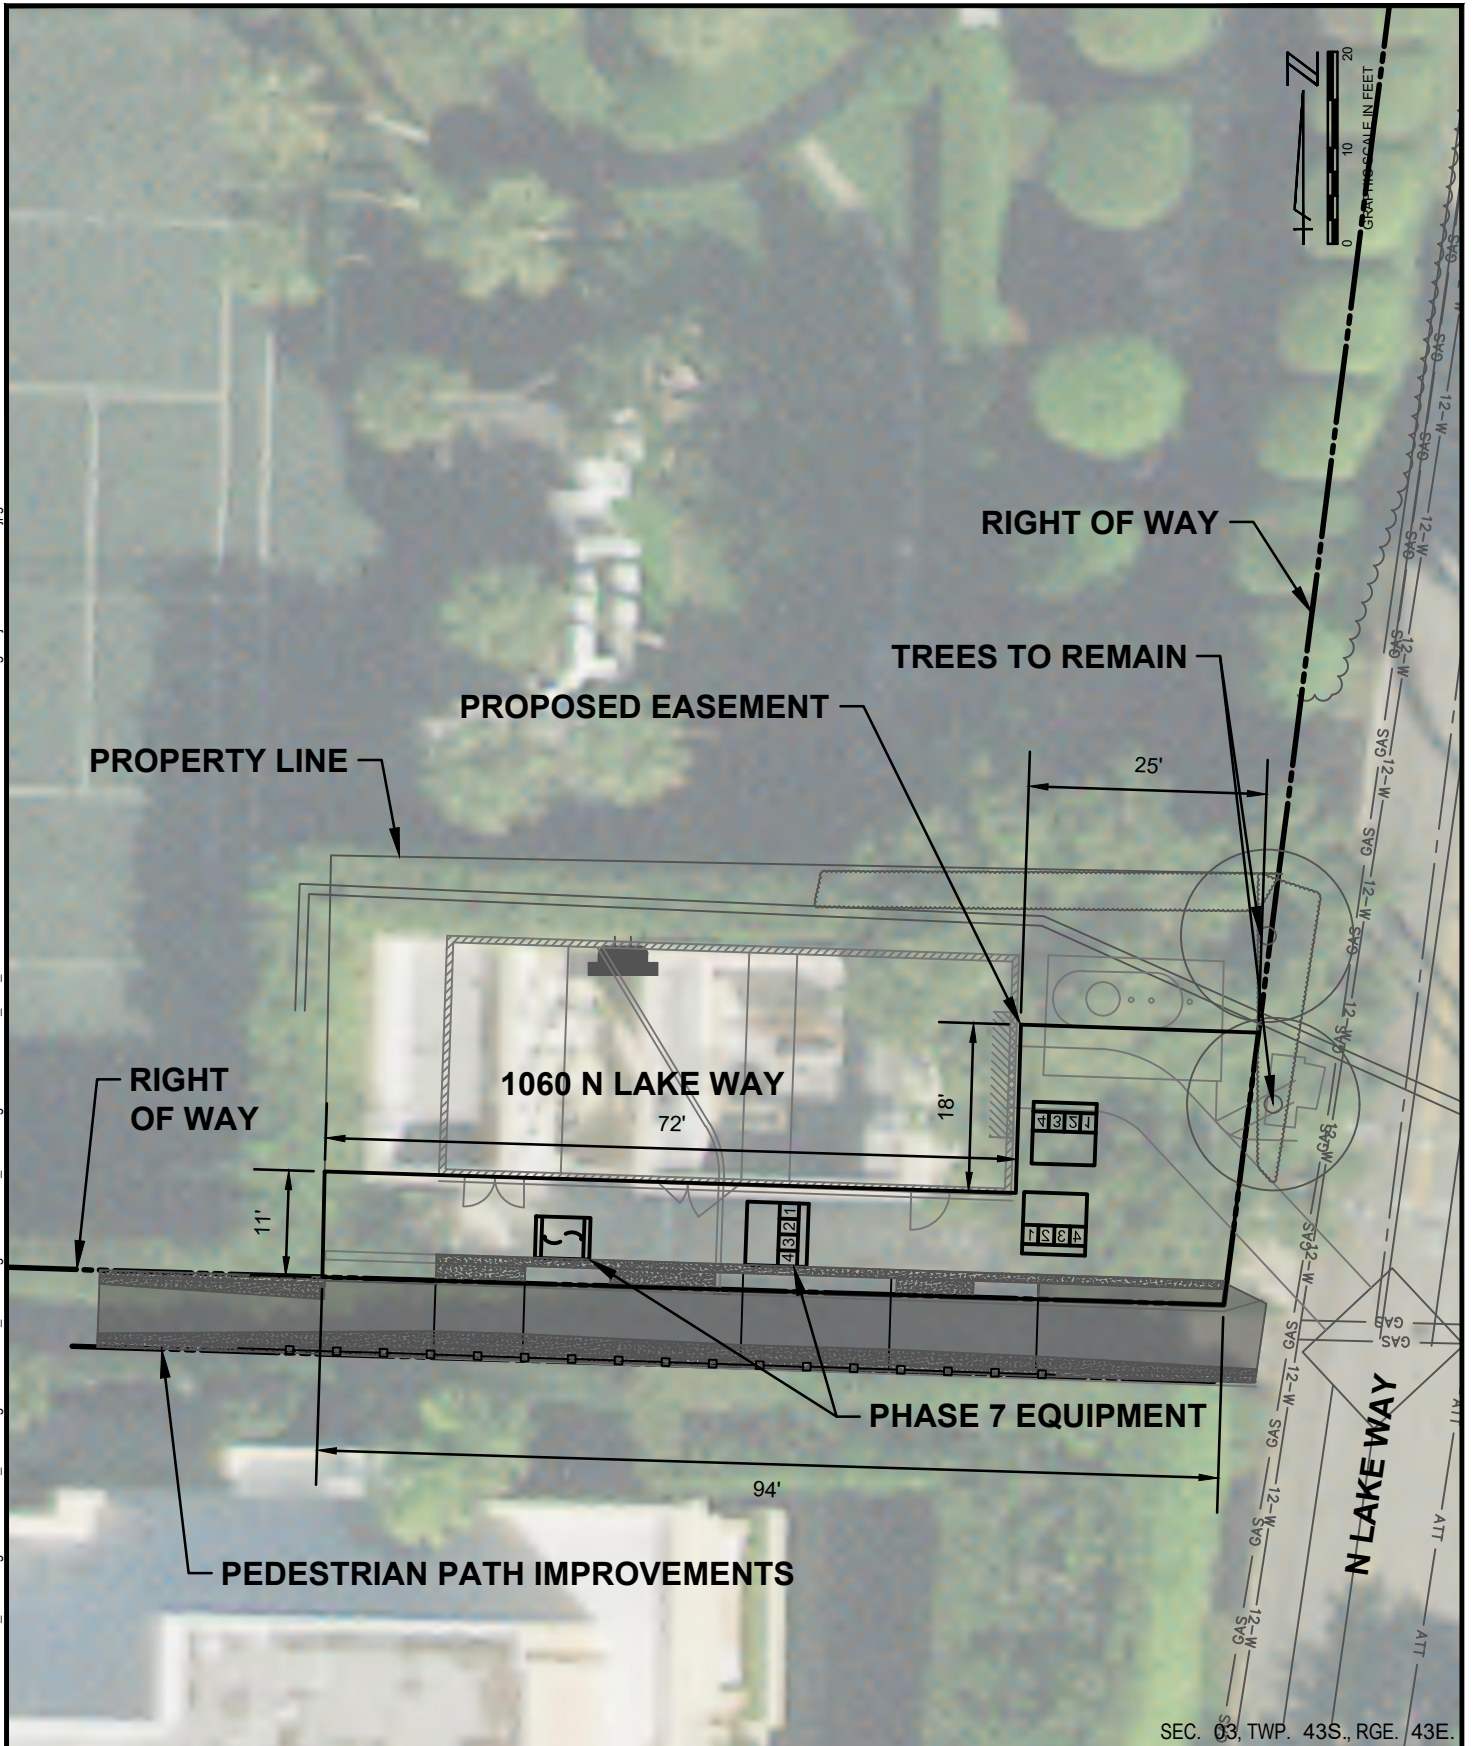

SEC. 03, TWP. 43S., RGE. 43E.

SCALE: AS SHOWN	FL. E.B. NO. 48	FL. L.B. NO. 48	TOWN OF PALM BEACH UNDERGROUNDING PHASE 4 NORTH EASEMENT EXHIBIT PALM BEACH COUNTY, FL	DATE: 2020
FIELD: ----	MOCK • ROOS CONSULTING ENGINEERS 5720 Corporate Way, West Palm Beach, Florida 33407 (561) 683-3113, fax 478-7248			P.A. NO. B5040.40
DRAWN: SMR				DR. NO. 4668
APPR: SMR				ADD: 1060 N LAKE WAY