


DWG: F:\khorikhonun4\Cad\dwg\EASEMENTS.dwg PLOT DATE: Feb 04, 2022 - 9:17am
 XREFS: UNDCS01_UT01.dwg UNDCS01_BM01.dwg UNDCS01_BM02.dwg UNDCS01_md01.dwg IMAGES: F:_REF_DATA\BPCOAerials\2019\Area Center\East.sid ...img\Project Area Full Res.jpg

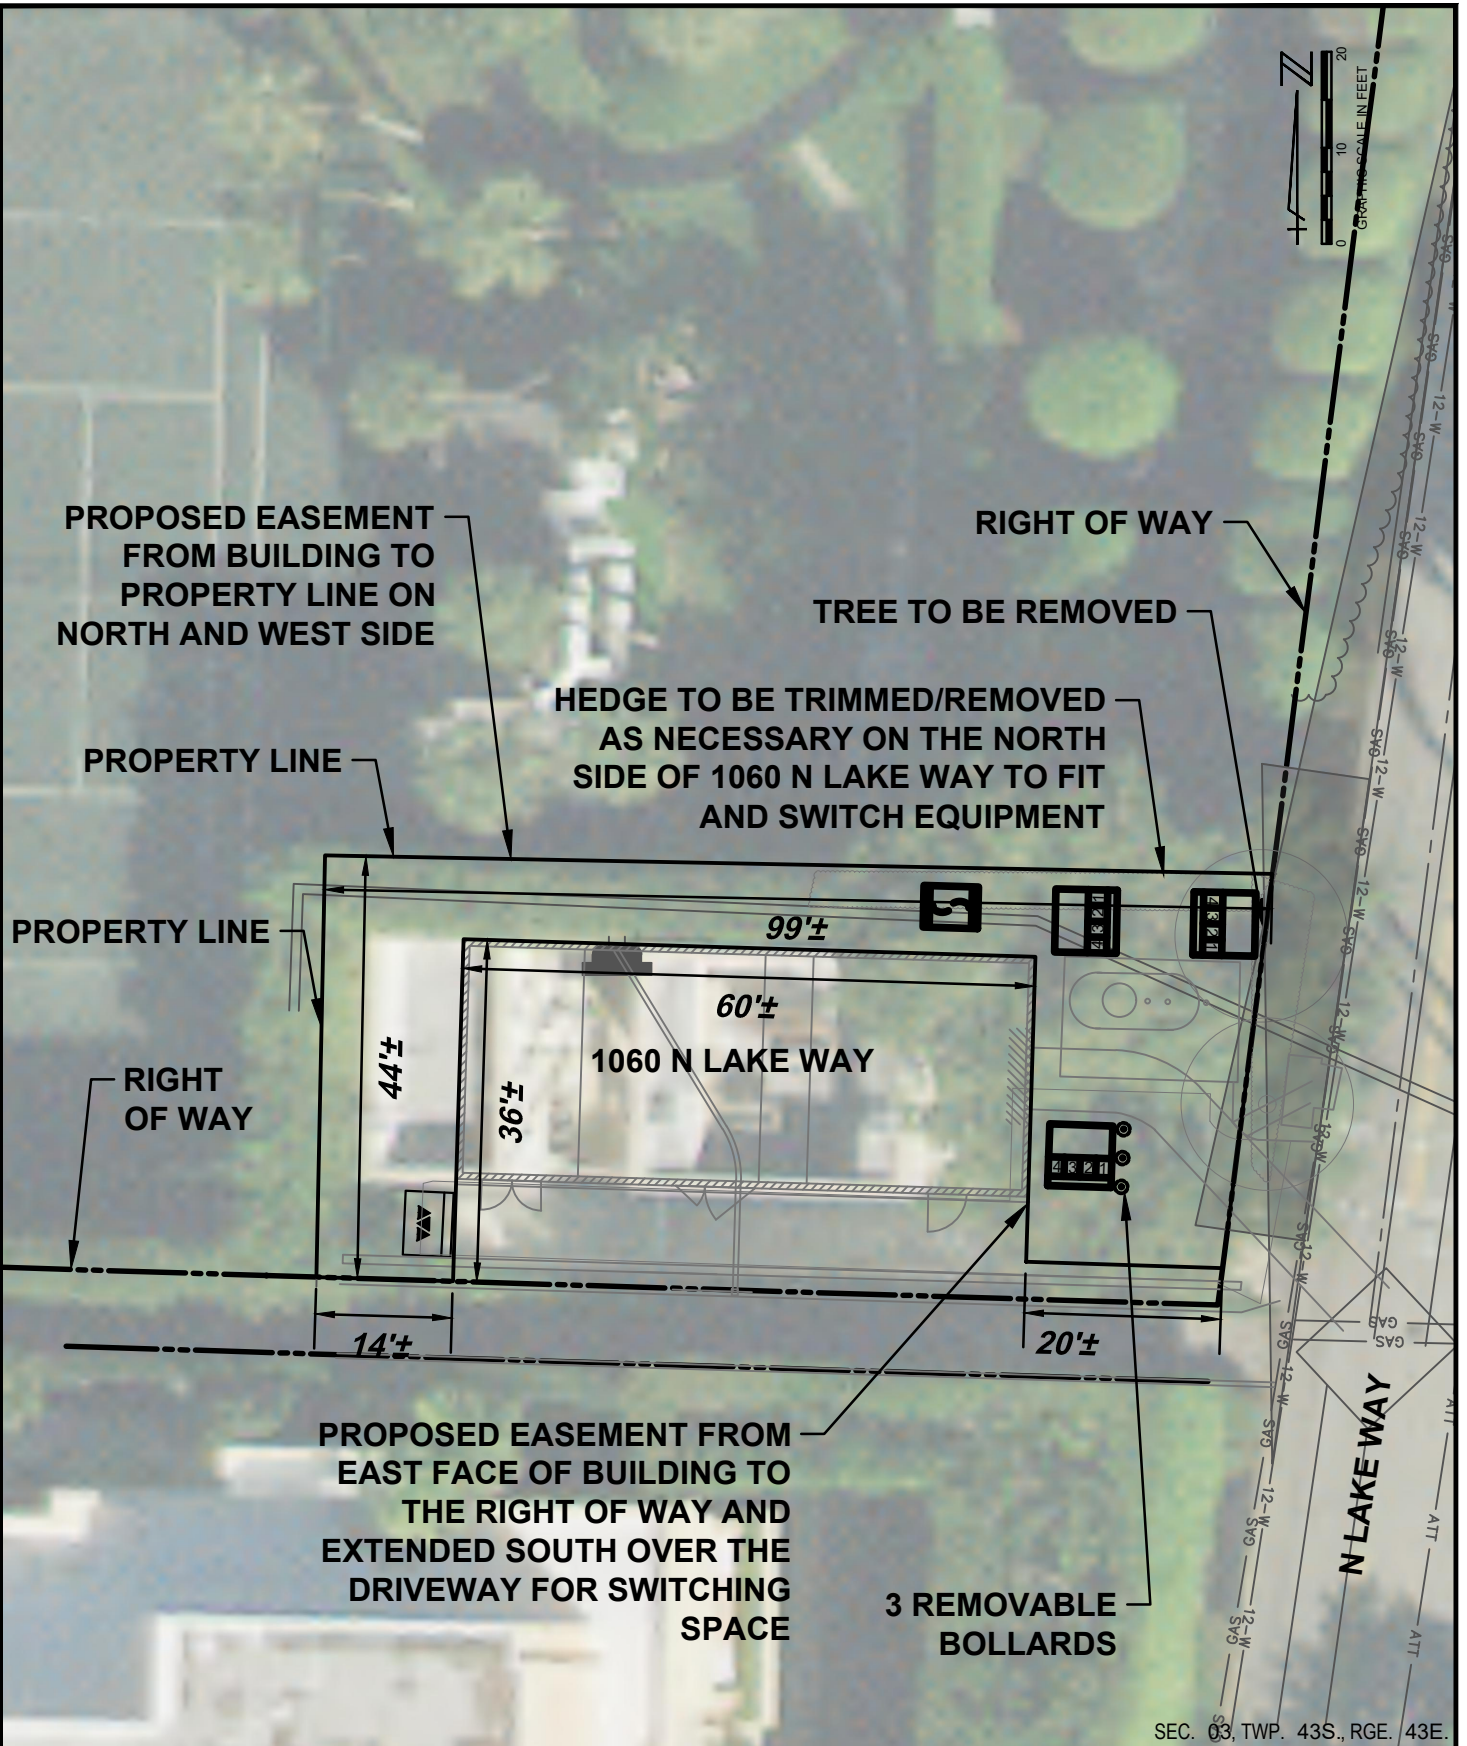

SCALE:	AS SHOWN
FIELD:	----
DRAWN:	SMR
APPR:	SMR

FL. E.B. NO. 48

MOCK • ROOS

CONSULTING ENGINEERS
 5720 Corporate Way, West Palm Beach, Florida 33407
 (561) 683-3113, fax 478-7248

FL. L.B. NO. 48

TOWN OF PALM BEACH
 UNDERGROUNDING
 PHASE 4 NORTH
 EASEMENT EXHIBIT
 PALM BEACH COUNTY, FL

DATE:	2022
P.A. NO.	B5040.40
DR. NO.	4668
ADD:	1060 N LAKE WAY