



1551 N. Flagler Dr, Ste 102
West Palm Beach, FL 33401
Phone: 561.684.6141
Email: info@snlandplan.com
Website: www.snlandplan.com
License No: LC26000232

The Breakers

The Town of Palm Beach Florida




Date:	12/21/21
Scale:	1" = 120'-0"
Design By:	MLD
Drawn By:	MLD
Checked By:	JES
File No.	632.11
Job No.	18-20

REVISIONS / SUBMISSIONS

03/03/22 Client Comments

OVERALL PAVING MODIFICATION PLAN

PM-1 of 2

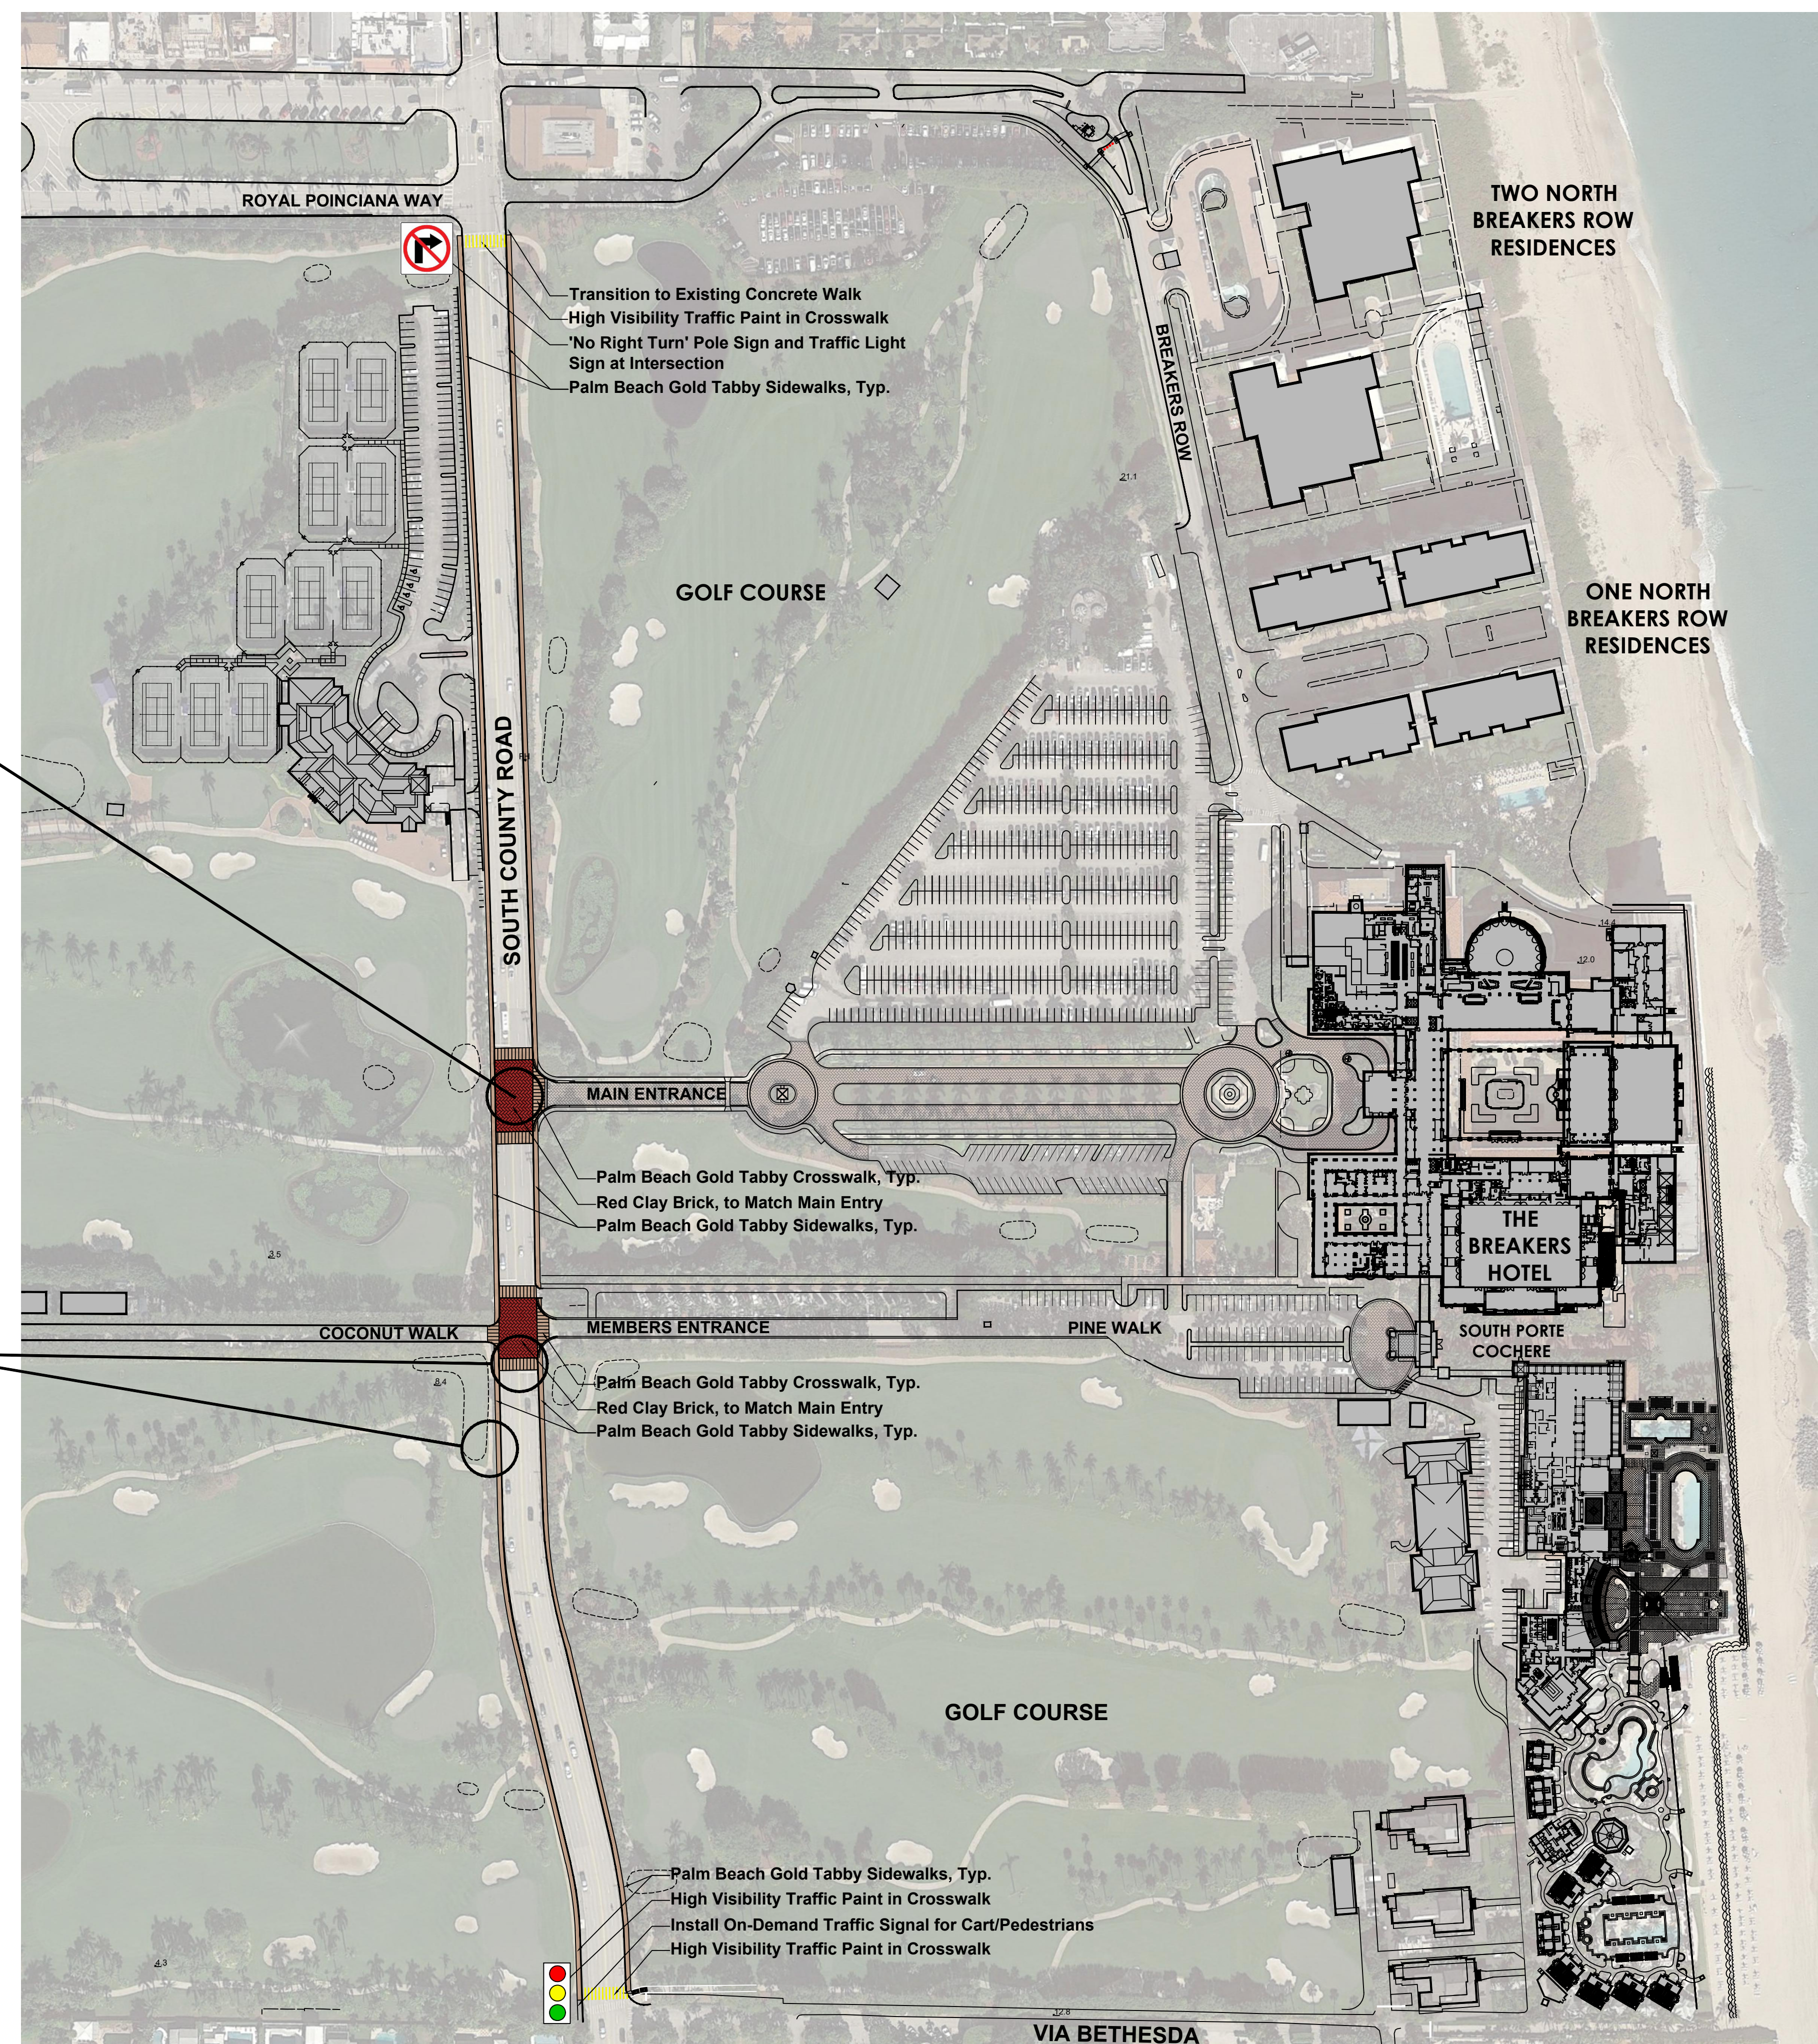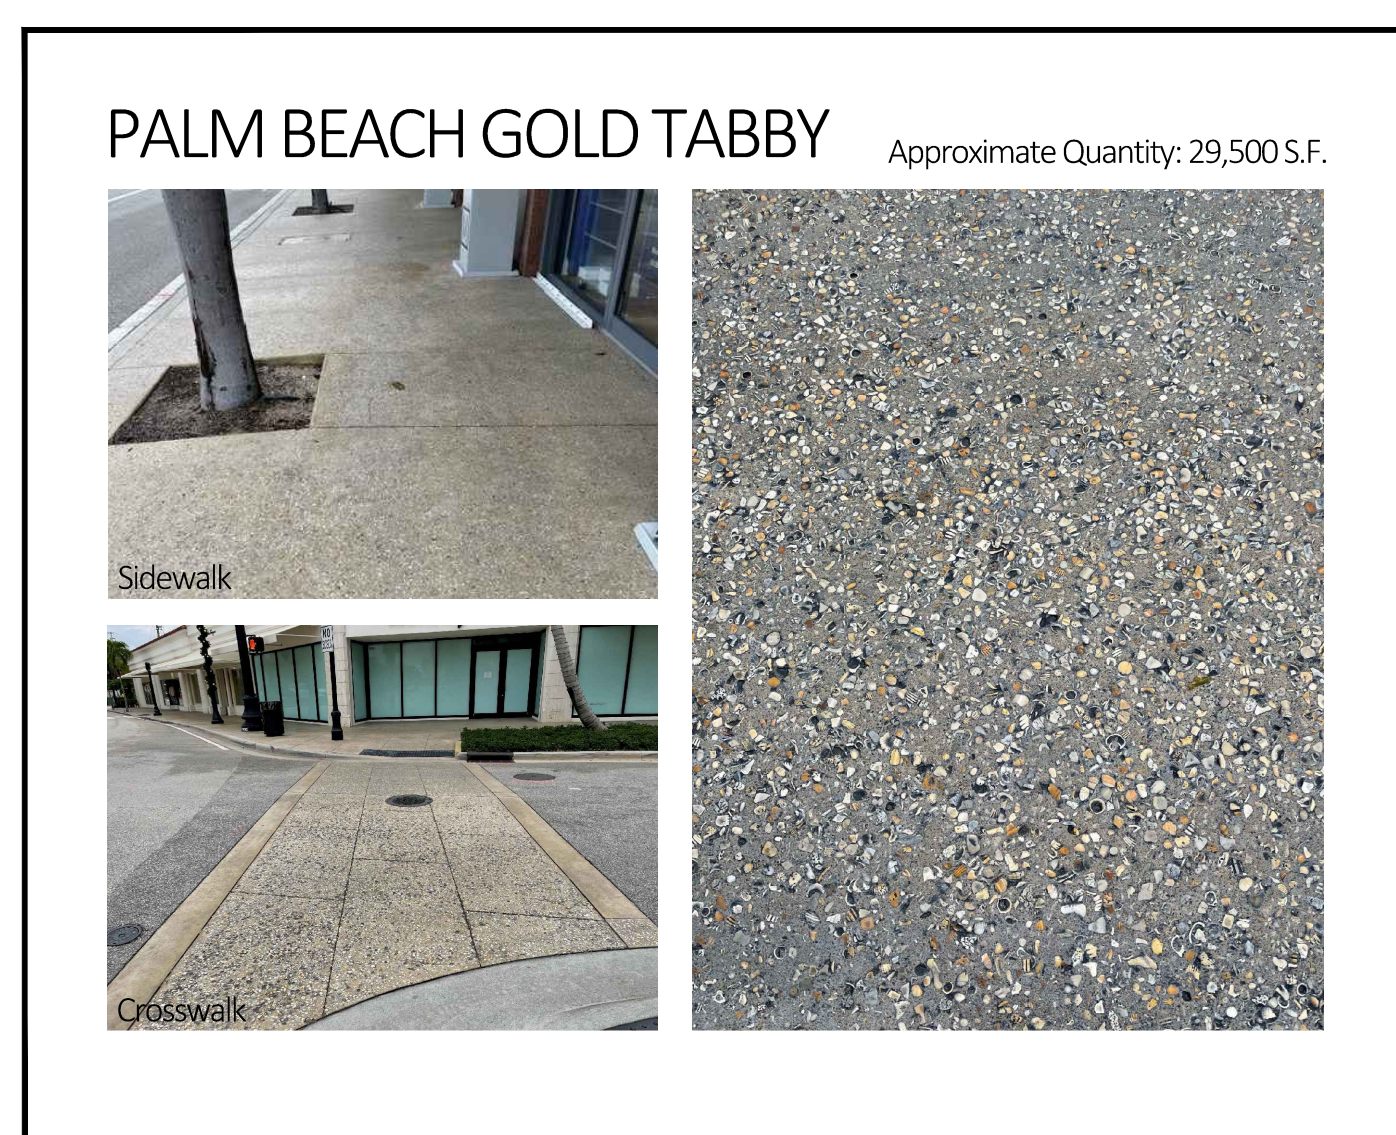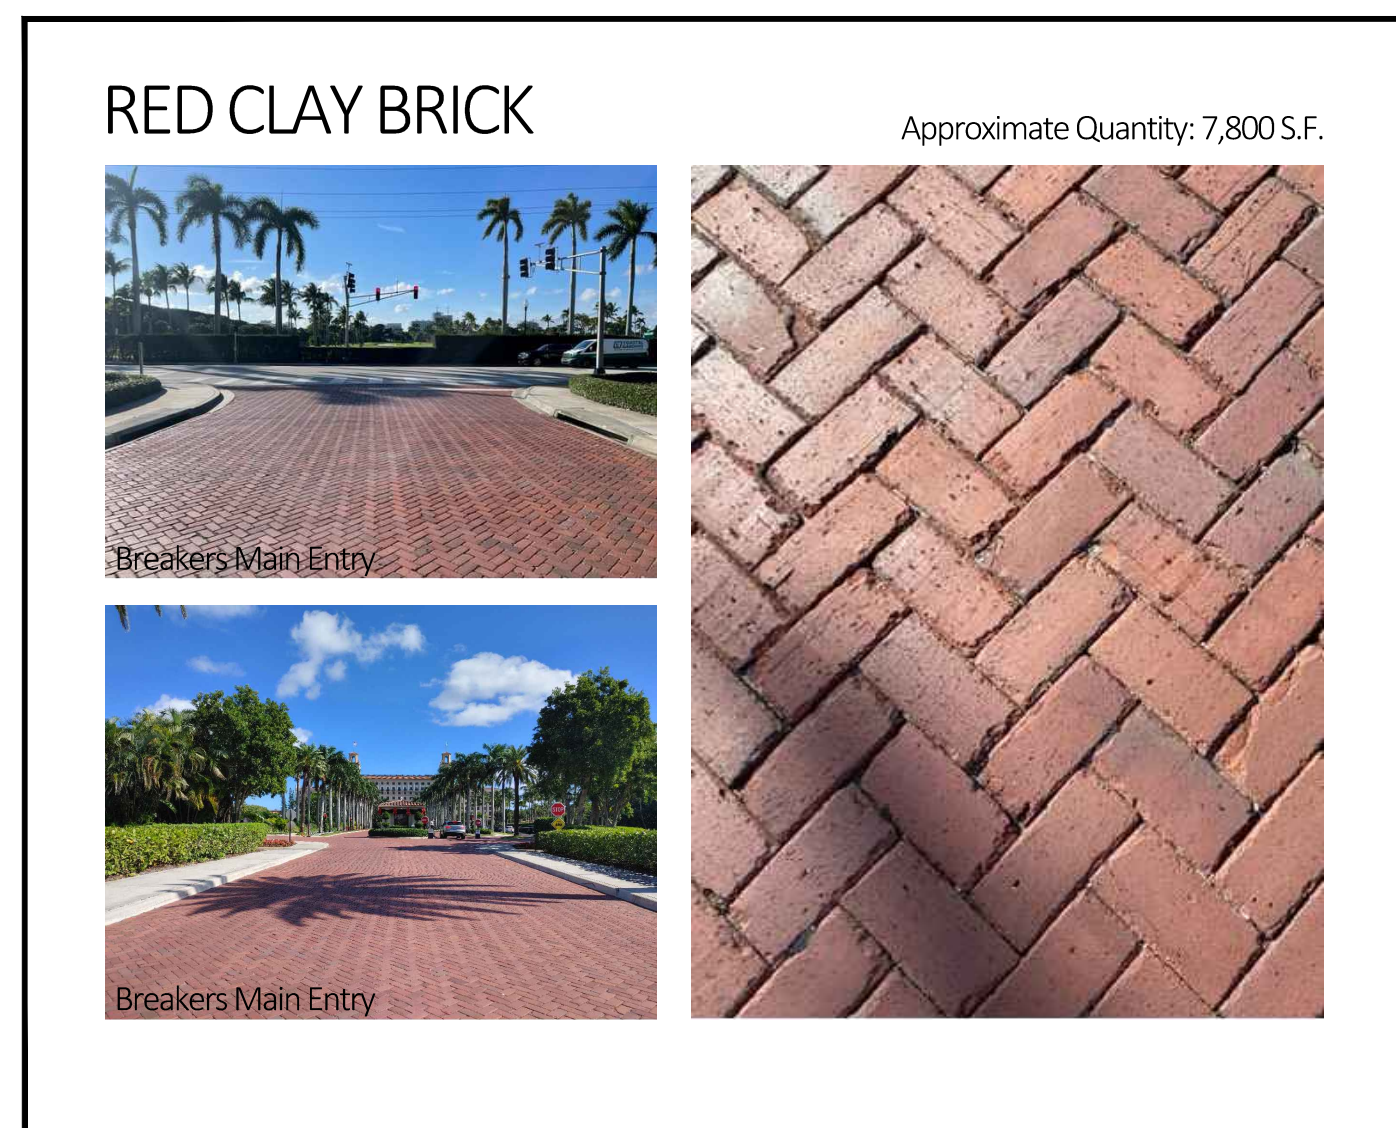

PAVING UPGRADE MODIFICATION PLAN