



RED CLAY BRICK

Approximate Quantity: 7,800 S.F.

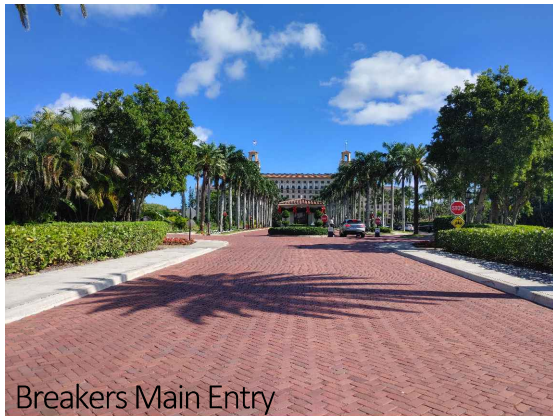

PALM BEACH GOLD TABBY

Approximate Quantity: 29,500 S.F.

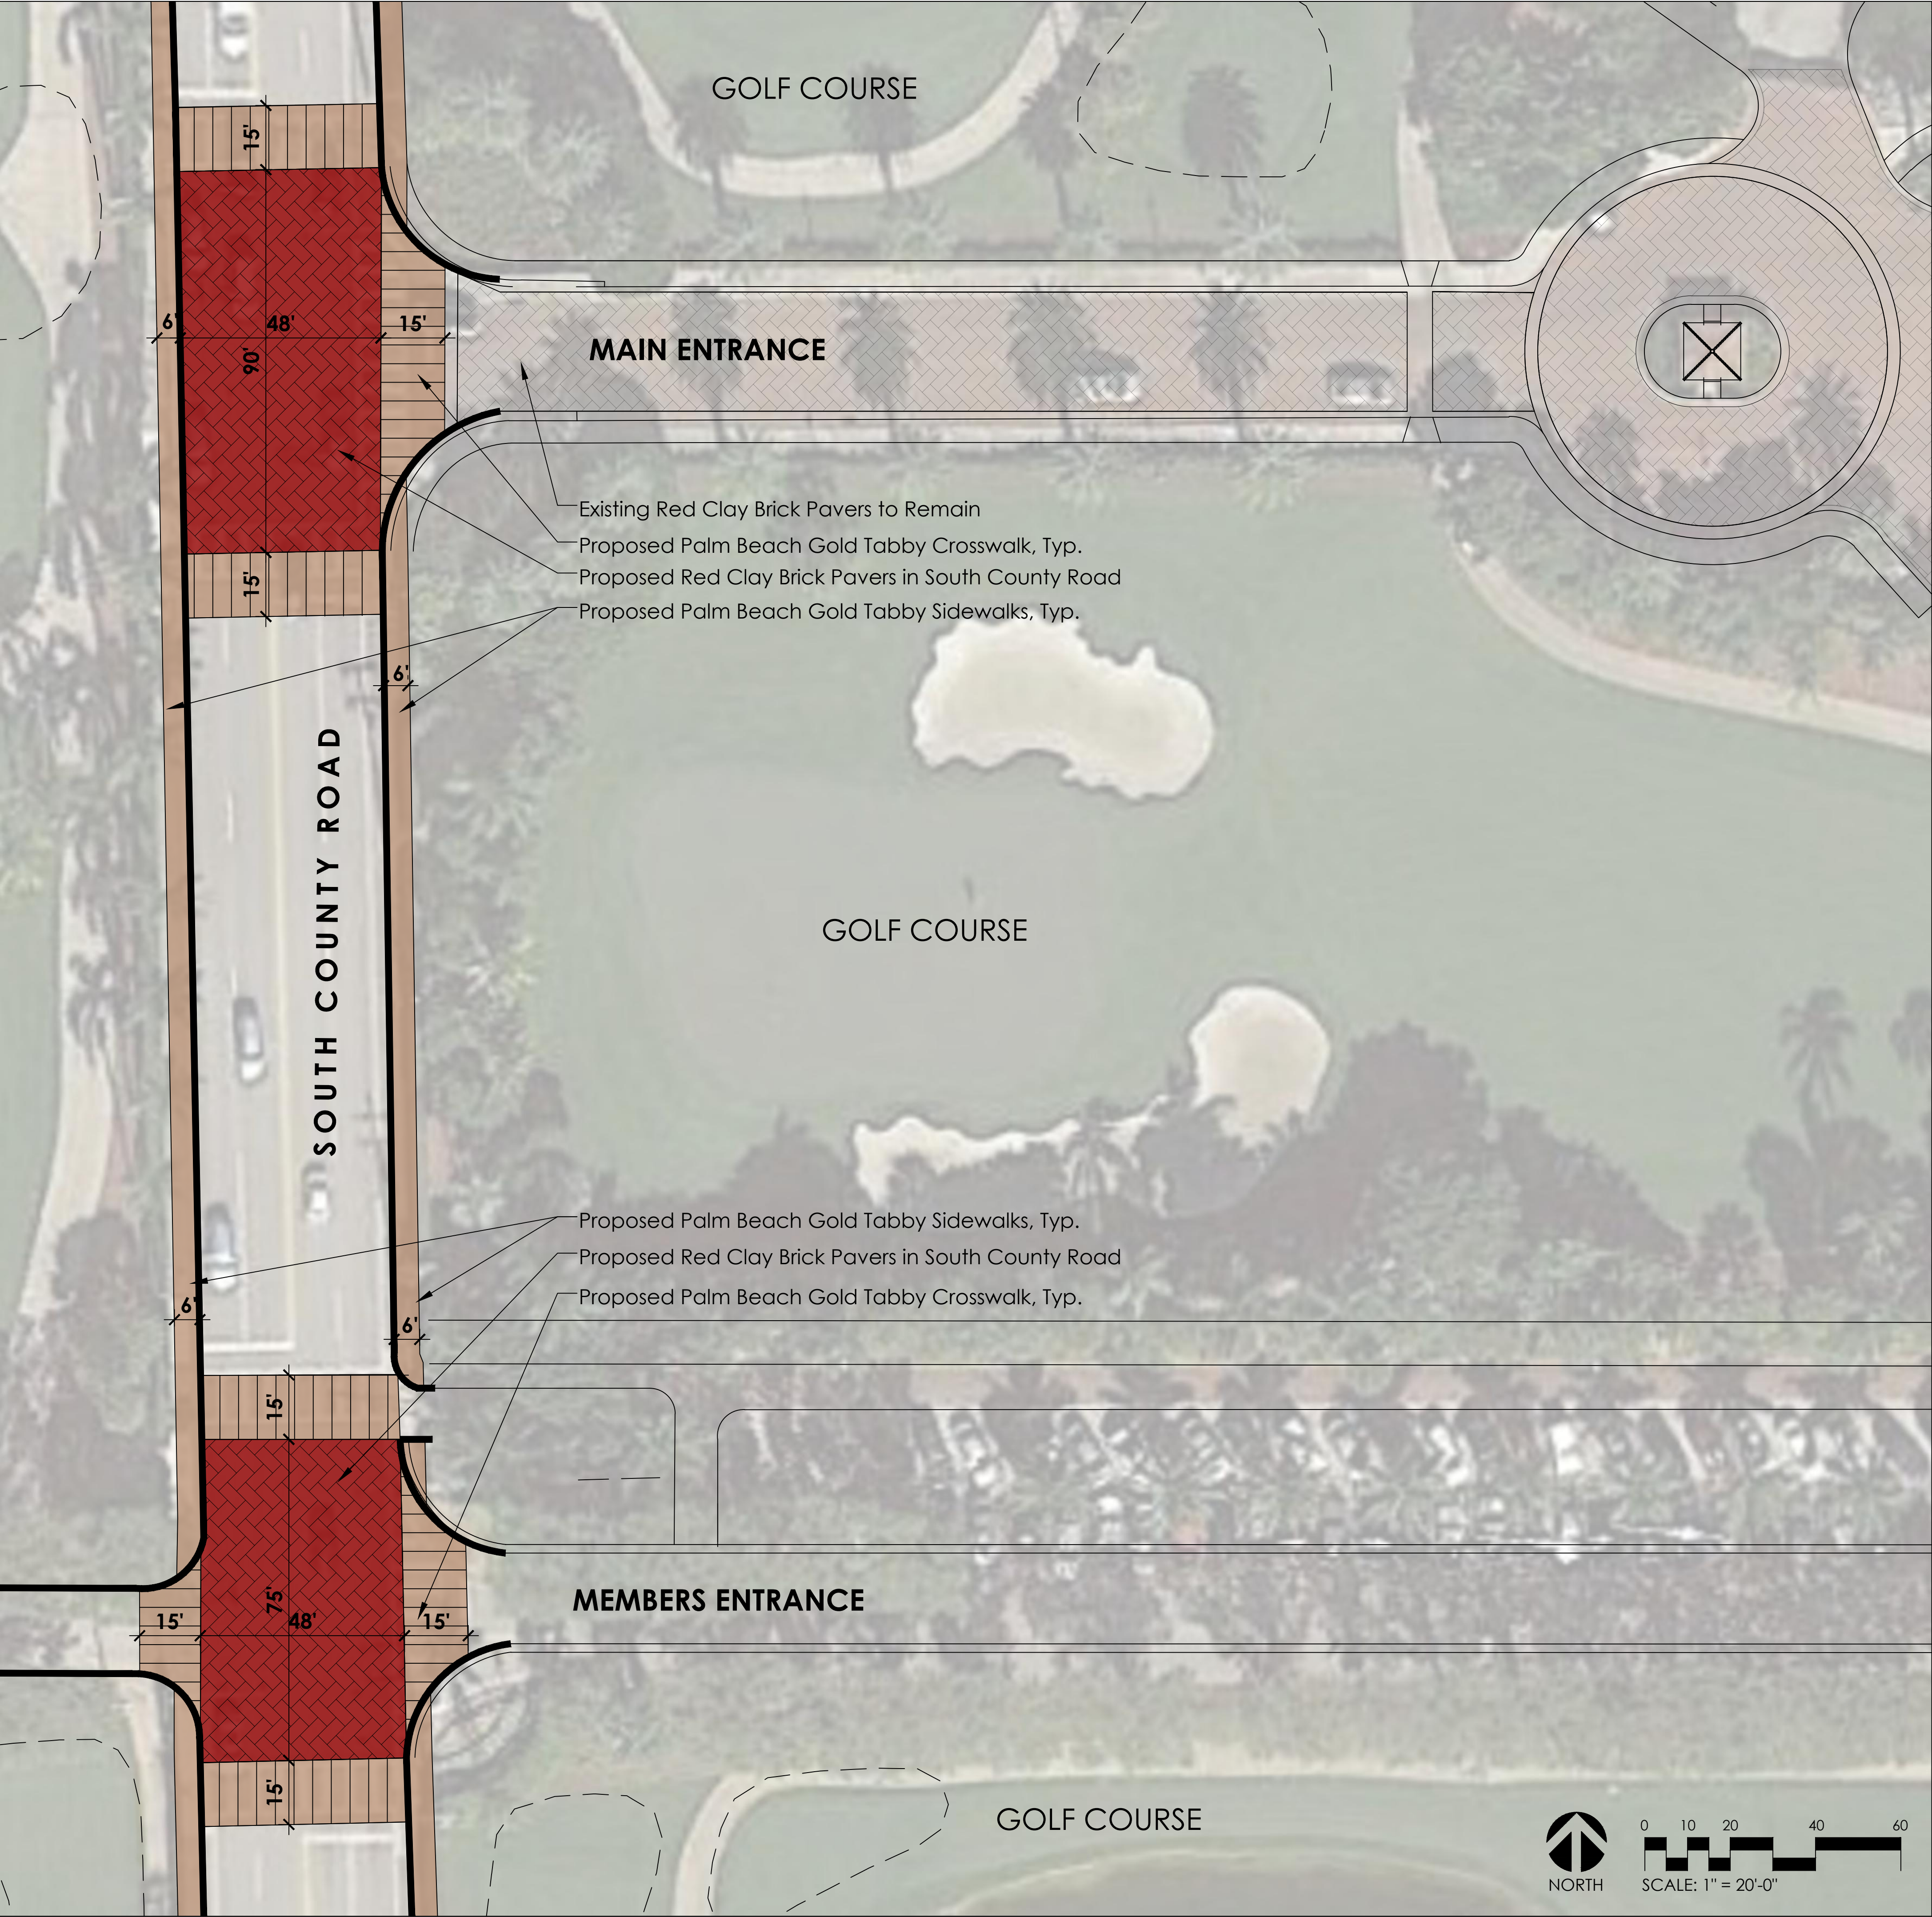

SCHMIDT NICHOLS
LANDSCAPE ARCHITECTURE
AND URBAN PLANNING
1551 N. Flagler Dr, Ste 102
West Palm Beach, FL 33401
Phone: 561.684.6141
Email: info@snlandplan.com
Website: www.snlandplan.com
License No: LC26000232

The Breakers
The Town of Palm Beach, Florida

Date:	12/21/21
Scale:	1" = 20'-0"
Design By:	MLD
Drawn By:	MLD
Checked By:	JES
File No.	632.11
Job No.	18-20

REVISIONS / SUBMISSIONS
03/03/22 Client Comments
03/09/22 Client Comments

PAVING
MODIFICATION
PLAN
ENLARGEMENT