



RECEIVED
By DSR at 12:13 pm, Mar 11, 2022

SINGLE-FAMILY DOCK

LAKE WORTH
482 ISLAND DRIVE
TOWN OF PALM BEACH
PALM BEACH COUNTY, FLORIDA
FOR:

482 ISLAND DRIVE TRUST

FEBRUARY 22, 2022

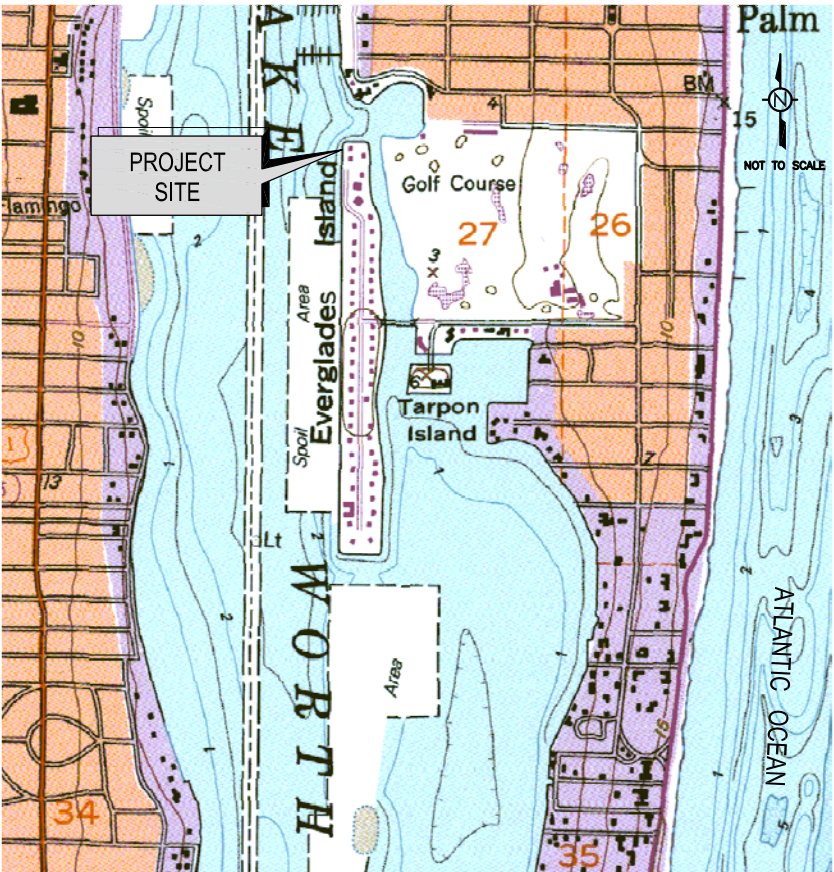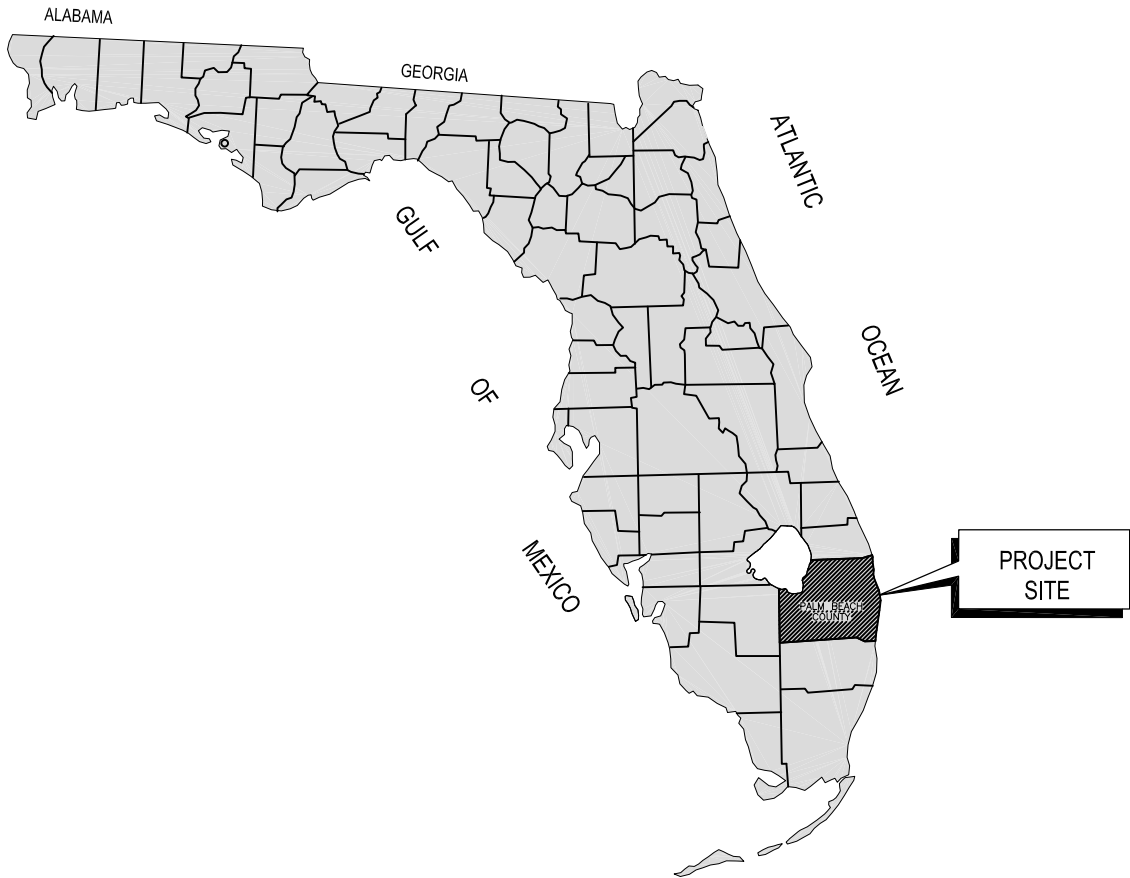

INDEX TO DRAWINGS

SHEET	TITLE
1	VICINITY MAP AND COVER SHEET
2	LOCATION MAP
3	PLAN VIEW
4	AERIAL PLAN VIEW

- NOTES:
- EXISTING LOCATIONS ARE APPROXIMATE BASED ON SURVEY BY WALLACE SURVEYING CORP., REV. 12/10/21.
 - 2021 AERIAL PHOTOGRAPH FROM PALM BEACH COUNTY.


EXHIBIT SUBMITTED FOR TOWN OF PALM BEACH REVIEW.
NOT INTENDED FOR CONSTRUCTION.



ZON-22-043

MATTHEW D. BUTLER, P.E.

LICENSE NO. 74039
FEBRUARY 22, 2022

VICINITY MAP AND COVER SHEET

 ISIMINGER & STUBBS ENGINEERING, INC. COASTAL • ENVIRONMENTAL • MARINE REGISTRATION NUMBER: 8114 P.O. BOX 14702 • NORTH PALM BEACH, FL 33408 • (561) 881-0003							
SINGLE-FAMILY DOCK LAKE WORTH 482 ISLAND DRIVE TOWN OF PALM BEACH, PALM BEACH COUNTY, FL OWNER: 482 ISLAND DRIVE TRUST							
DATE	2/22	DRAWN	MDB	CHKD	TCR	APPRVD	MDB
DWG NO.	21236E1					SHEET	
COMPUTER FILE NO.	21236E					OF 4	
						1	

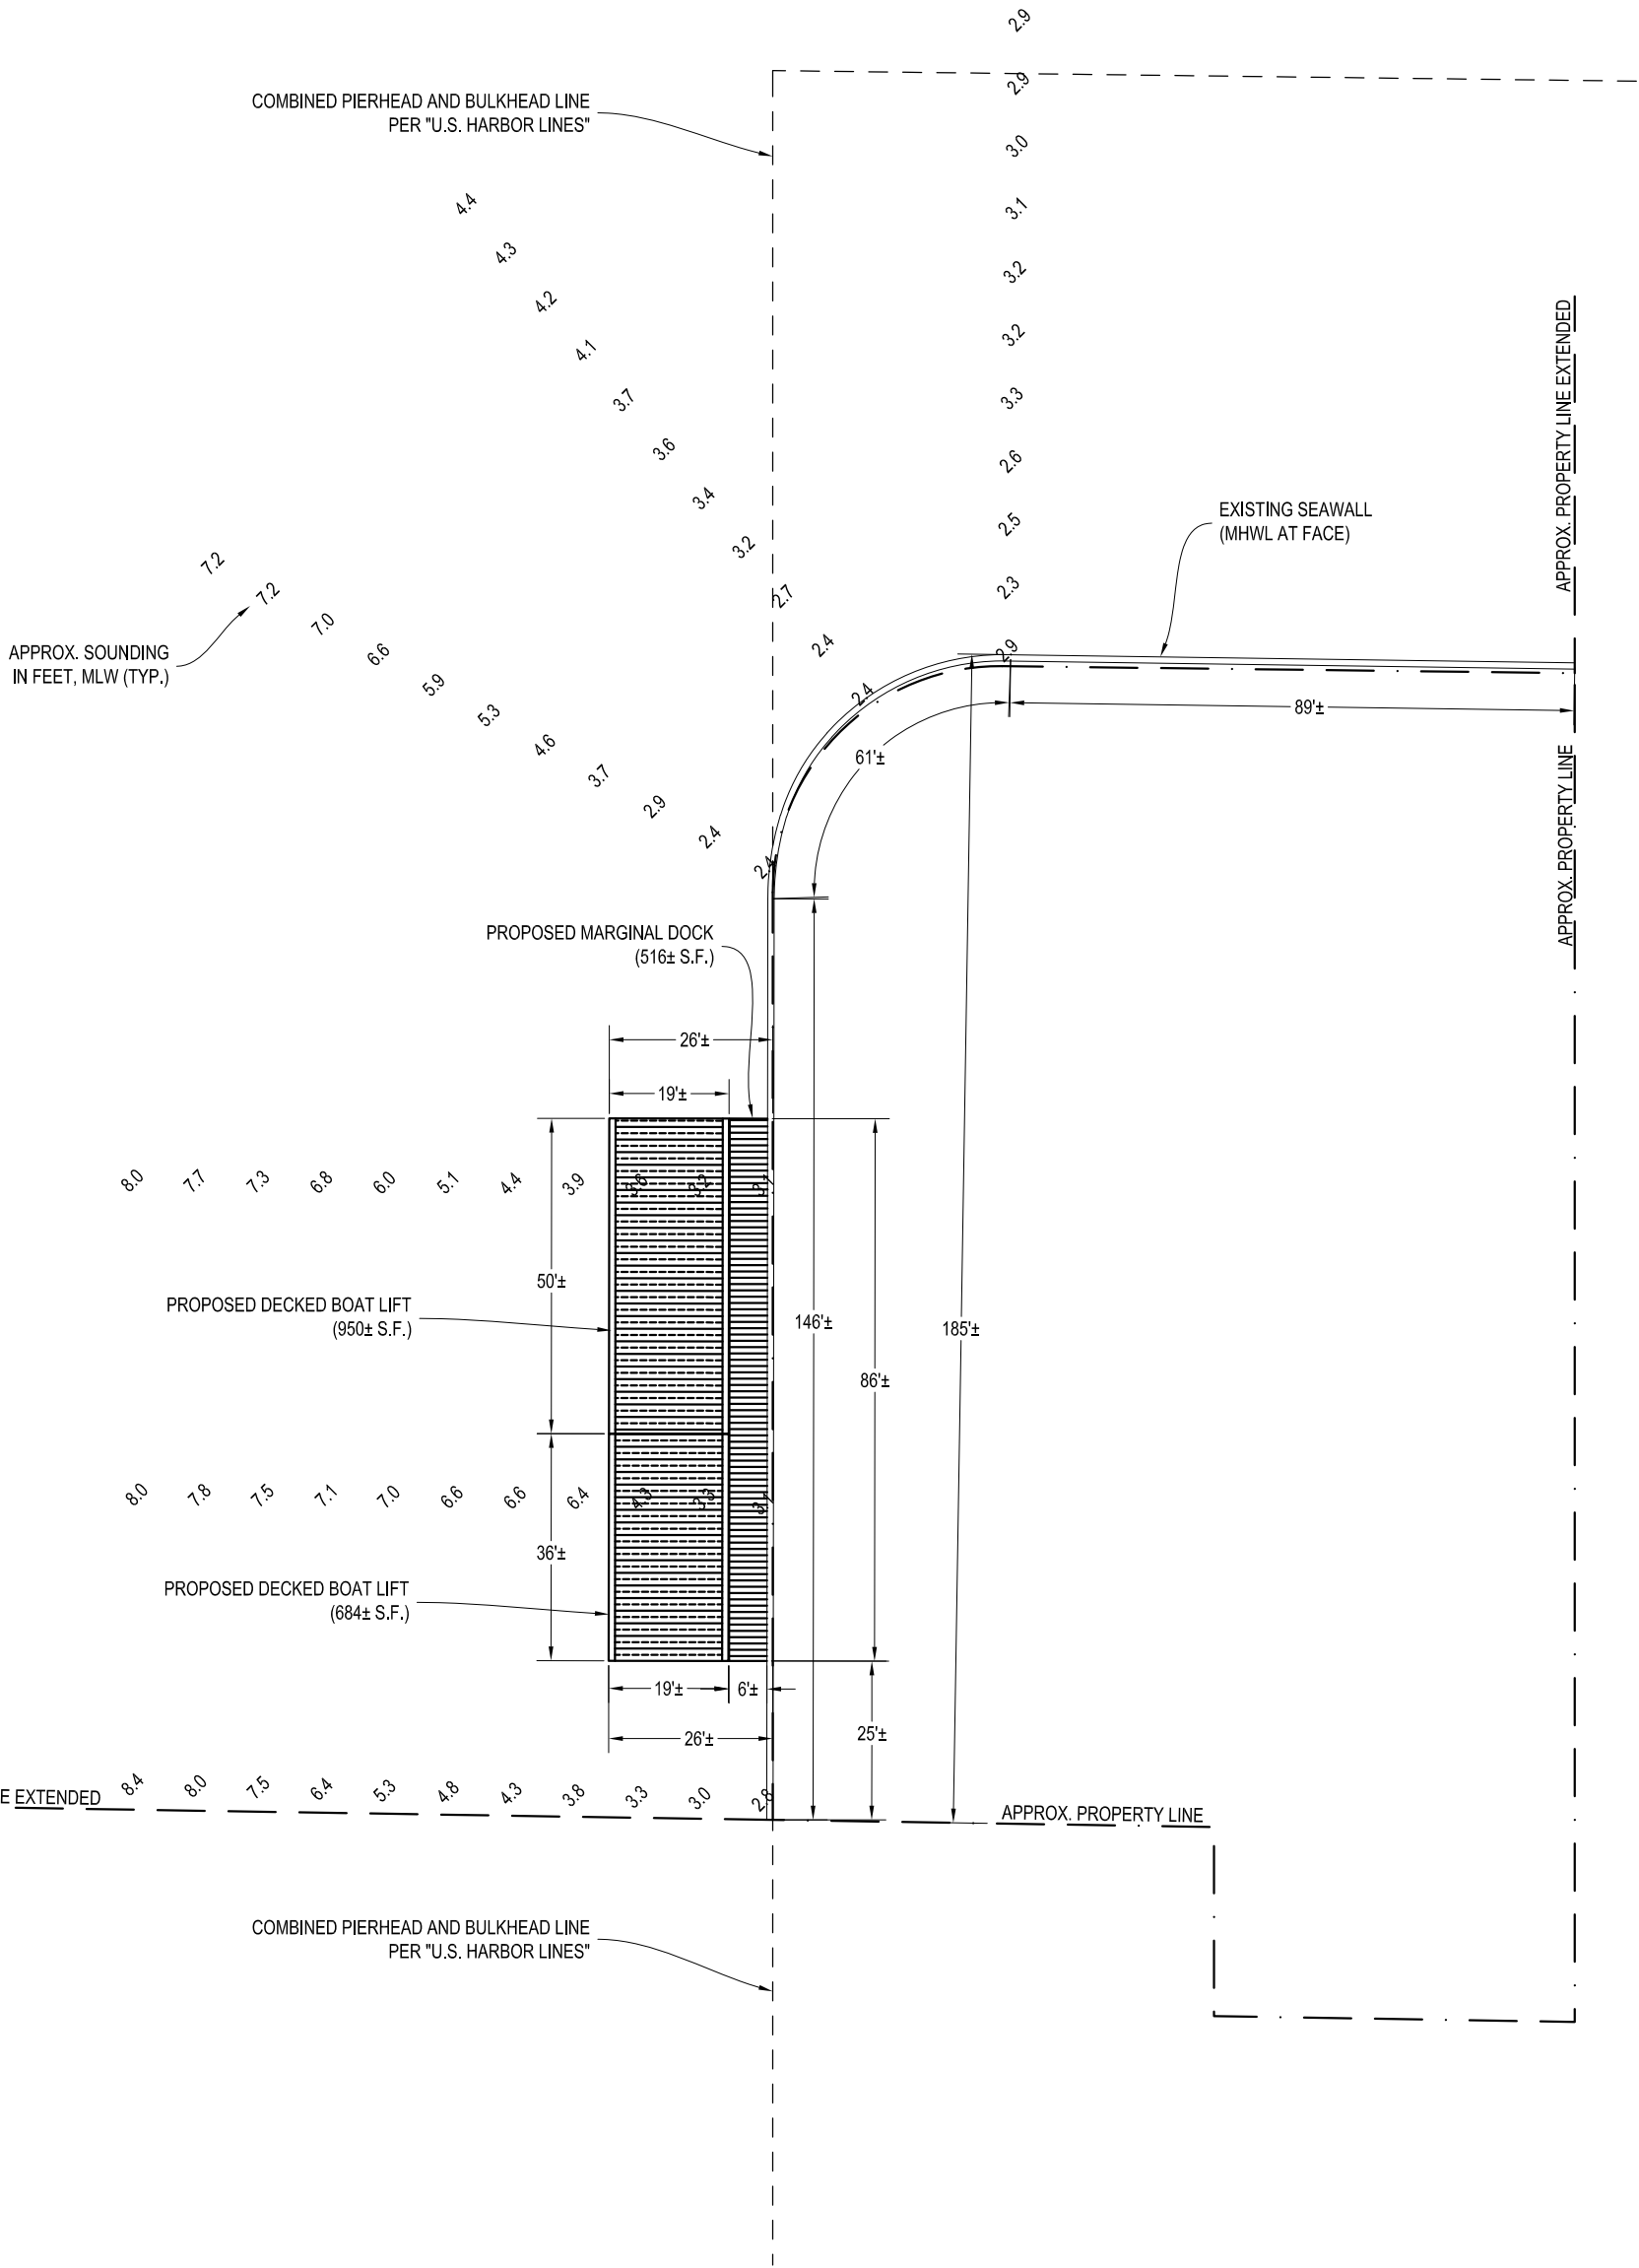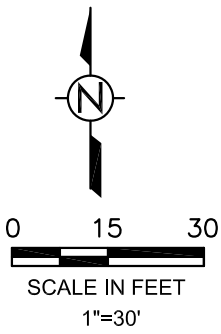


ZON-22-043


- NOTES:
- DATUM IS MLW. MLW = -2.3'± NAVD FROM LABINS DATABASE.
 - EXISTING LOCATIONS ARE APPROXIMATE BASED ON SURVEY BY WALLACE SURVEYING CORP., REV. 12/10/21.
 - SOUNDINGS BY ISIMINGER & STUBBS ENGINEERING, INC. FIELD WORK PERFORMED 6/21/21. SOUNDINGS REDUCED TO MLW BASED ON PREDICTED TIDES ONLY.
- MATTHEW D. BUTLER, P.E.
- LICENSE NO. 74039
FEBRUARY 22, 2022

EXHIBIT SUBMITTED FOR TOWN OF PALM BEACH REVIEW.
NOT INTENDED FOR CONSTRUCTION.

REV	2	2/22	UPDATED TITLE BLOCK
REV	1	1/22	ADDED PROPERTY WIDTH DIMENSION

PLAN VIEW

<div>ISIMINGER & STUBBS ENGINEERING, INC. COASTAL • ENVIRONMENTAL • MARINE REGISTRATION NUMBER: 8114 P.O. BOX 14702 • NORTH PALM BEACH, FL 33408 • (561) 881-0003</div>							
SINGLE-FAMILY DOCK LAKE WORTH 482 ISLAND DRIVE TOWN OF PALM BEACH, PALM BEACH COUNTY, FL OWNER: 482 ISLAND DRIVE TRUST							
DATE	12/21	DRAWN	MDB	CHKD	TCR	APPRVD	MDB
DWG NO.	21236A3					SHEET	
COMPUTER FILE NO.			21236Ar2			OF 4	

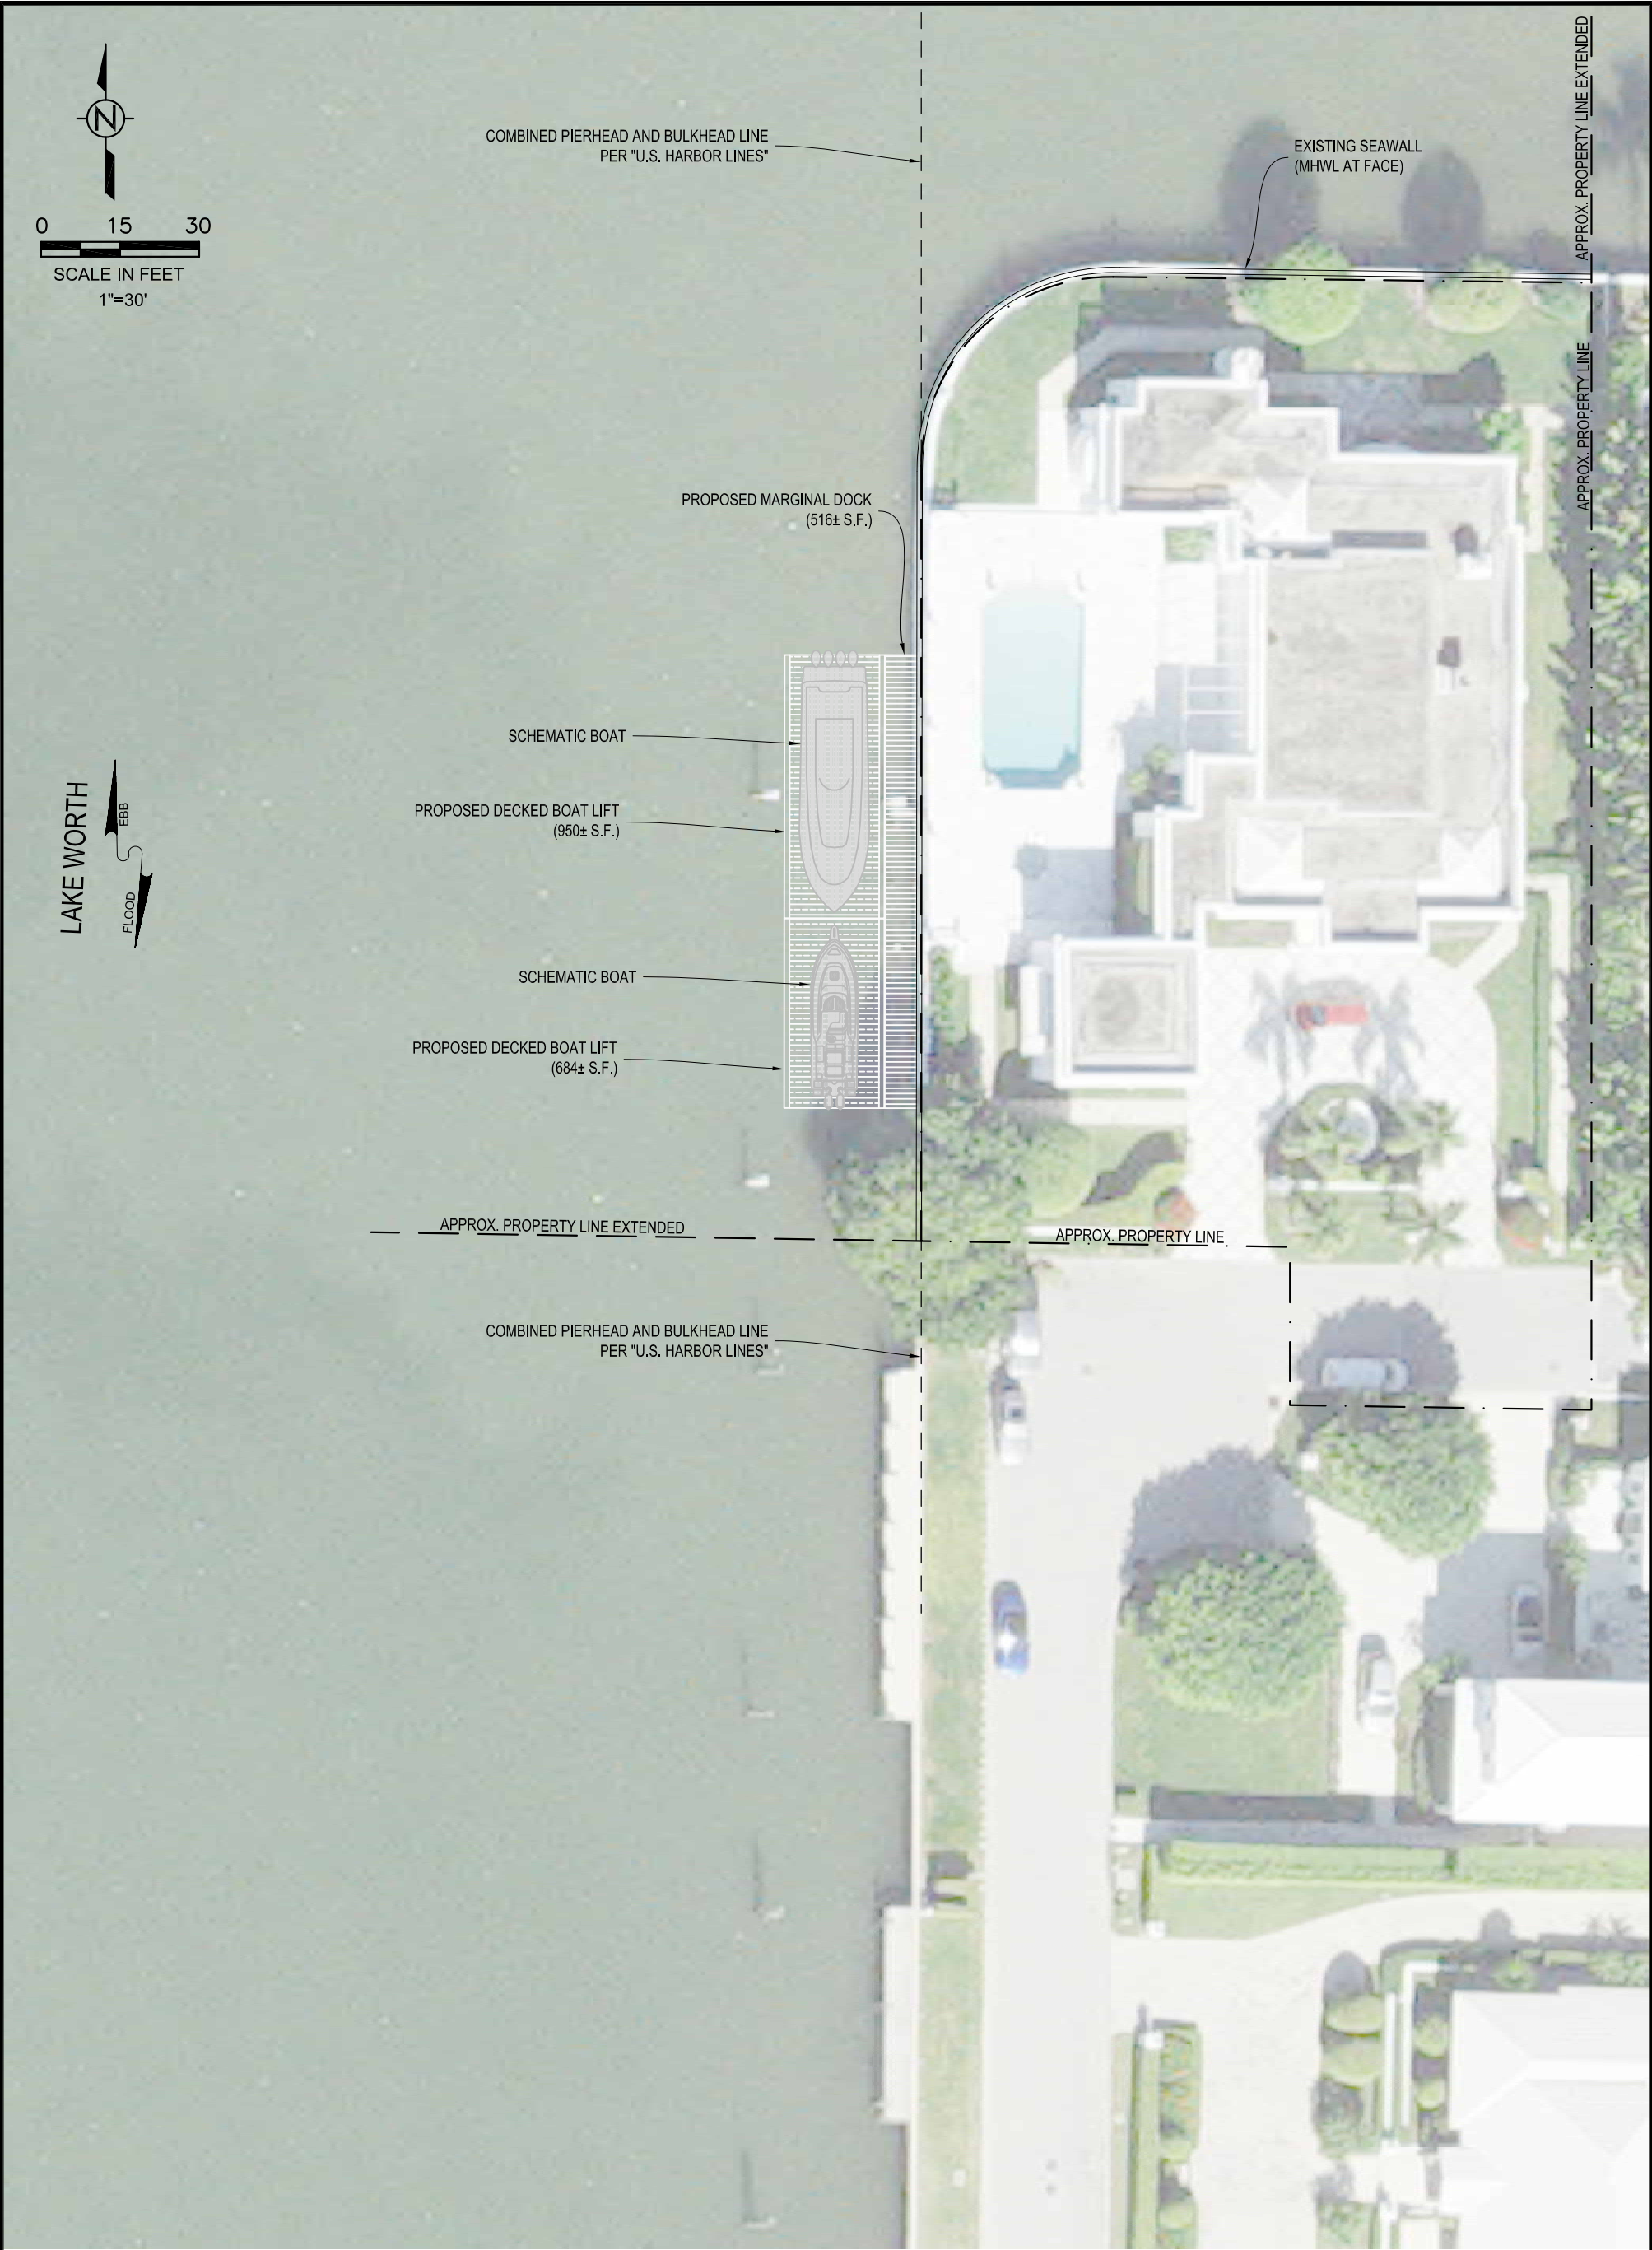

ZON-22-043

NOTES:

- EXISTING LOCATIONS ARE APPROXIMATE BASED ON SURVEY BY WALLACE SURVEYING CORP., REV. 12/10/21.
- 2021 AERIAL PHOTOGRAPH FROM PALM BEACH COUNTY.

EXHIBIT SUBMITTED FOR TOWN OF PALM BEACH REVIEW.
NOT INTENDED FOR CONSTRUCTION.

MATTHEW D. BUTLER, P.E.

LICENSE NO. 74039
FEBRUARY 22, 2022

AERIAL PLAN VIEW

<div><div><div></div></div><div>ISIMINGER & STUBBS ENGINEERING, INC.</div><div>COASTAL • ENVIRONMENTAL • MARINE</div><div>REGISTRATION NUMBER: 8114</div><div>P.O. BOX 14702 - NORTH PALM BEACH, FL 33408 - (561) 881-0003</div></div>							
SINGLE-FAMILY DOCK LAKE WORTH 482 ISLAND DRIVE TOWN OF PALM BEACH, PALM BEACH COUNTY, FL OWNER: 482 ISLAND DRIVE TRUST							
DATE	12/21	DRAWN	MDB	CHKD	TCR	APPRVD	MDB
DWG NO.	21236C4					SHEET	
COMPUTER FILE NO.			21236Cr1			OF 4	

REV	1	2/22	UPDATED TITLE BLOCK/ADDED BOATS
-----	---	------	---------------------------------