



EXISTING SOUTH FACADE



PROPOSED SOUTH FACADE

EXISTING & PROPOSED ELEVATIONS

SCALE: 1/4" = 1'-0"

DRAWING CODE

ROOM NAME

FINISHES SCHEDULE

LIST OF REVISIONS / COMMENTS

- 210203 FIRST ISSUE

LEGEND

NOTES

**CO-ORDINATION NOTE:**  
Facade envelope details shown indicatively only for coordination. Structure and building services shown indicatively, please refer to appropriate Consultants' information for further details.

**SCALE NOTE:**  
Do not scale from drawings. To be read in conjunction with all relevant Architects' Services and Structural Engineers' drawings. All dimensions to be checked on site. All information based on indicative drawings and subject to full review post receipt of full dimensioned survey.

**DISCLAIMER - Drawings of the Interior Designer**

- All indexes are specific to the design scheme reviewed and approved by the client;
- Drawings are provided for design intent only. To the fullest extent permitted by law, any document prepared by the Interior Designer, shall remain the property of the Interior Designer, who retains all its rights, including, without limitation, the copyrights and other intellectual property rights thereto;
- The Contractor and/or architect of record and/or fabricator shall have sole responsibility for construction means, methods, techniques, sequences, procedures for coordinating all portions of the work to produce the intent of the drawings;
- The Interior Designer relies on the contractor and/or architect of record and/or fabricator which shall ensure that all services/items/materials/dimensions/elevations provided by them to the Interior Designer comply with all applicable local laws, rules, regulations, codes, permits, judgments, orders, and decrees;
- Interior Designer counts are indicative only. The fabricator shall specify exact quantities;
- For all metal fabrication, edges must be smooth and free of excess solder, burrs and sharp edges as long as this is possible in the course of fabrication to meet the design requirement;
- The Interior Designer provides only design advisory service and is not responsible for the logistics of implementation;
- The Interior Designer shall fully rely on the information provided by fabrication contractor and/or subcontractor and/or supplier with respect to existing conditions or facilities and on all dimensions to be verified on site. They shall promptly report any error, discrepancy, and omission to the Interior Designer;
- The Interior Designer does not represent that this disclaimer is complete nor does he make any representation or warranty about the fitness for any particular purpose of the documents.

Documents prepared by JDA SARL are protected by intellectual property rights. JDA SARL shall retain all legal and other reserved rights, including, without limitation, the copyrights thereto.

INTERIOR DESIGNER:

**JOSEPH DIRAND ARCHITECTURE**  
85 rue Saint-Georges 10000 PARIS  
Tel : +33 (0) 1 44 03 04 85 - Fax : +33 (0) 1 45 74 13 21

PROJECT **COLLADO HUECO**

PHASE **DEVELOPMENT DESIGN**

DRAWING NAME **EXISTING CONDITION FACADES**

| DATE    | SCALE        | REVISION    | CAD FILE NAME            |
|---------|--------------|-------------|--------------------------|
| 2024-09 | 1/4" = 1'-0" | FIRST ISSUE | COLLADO HUECO - EXISTING |












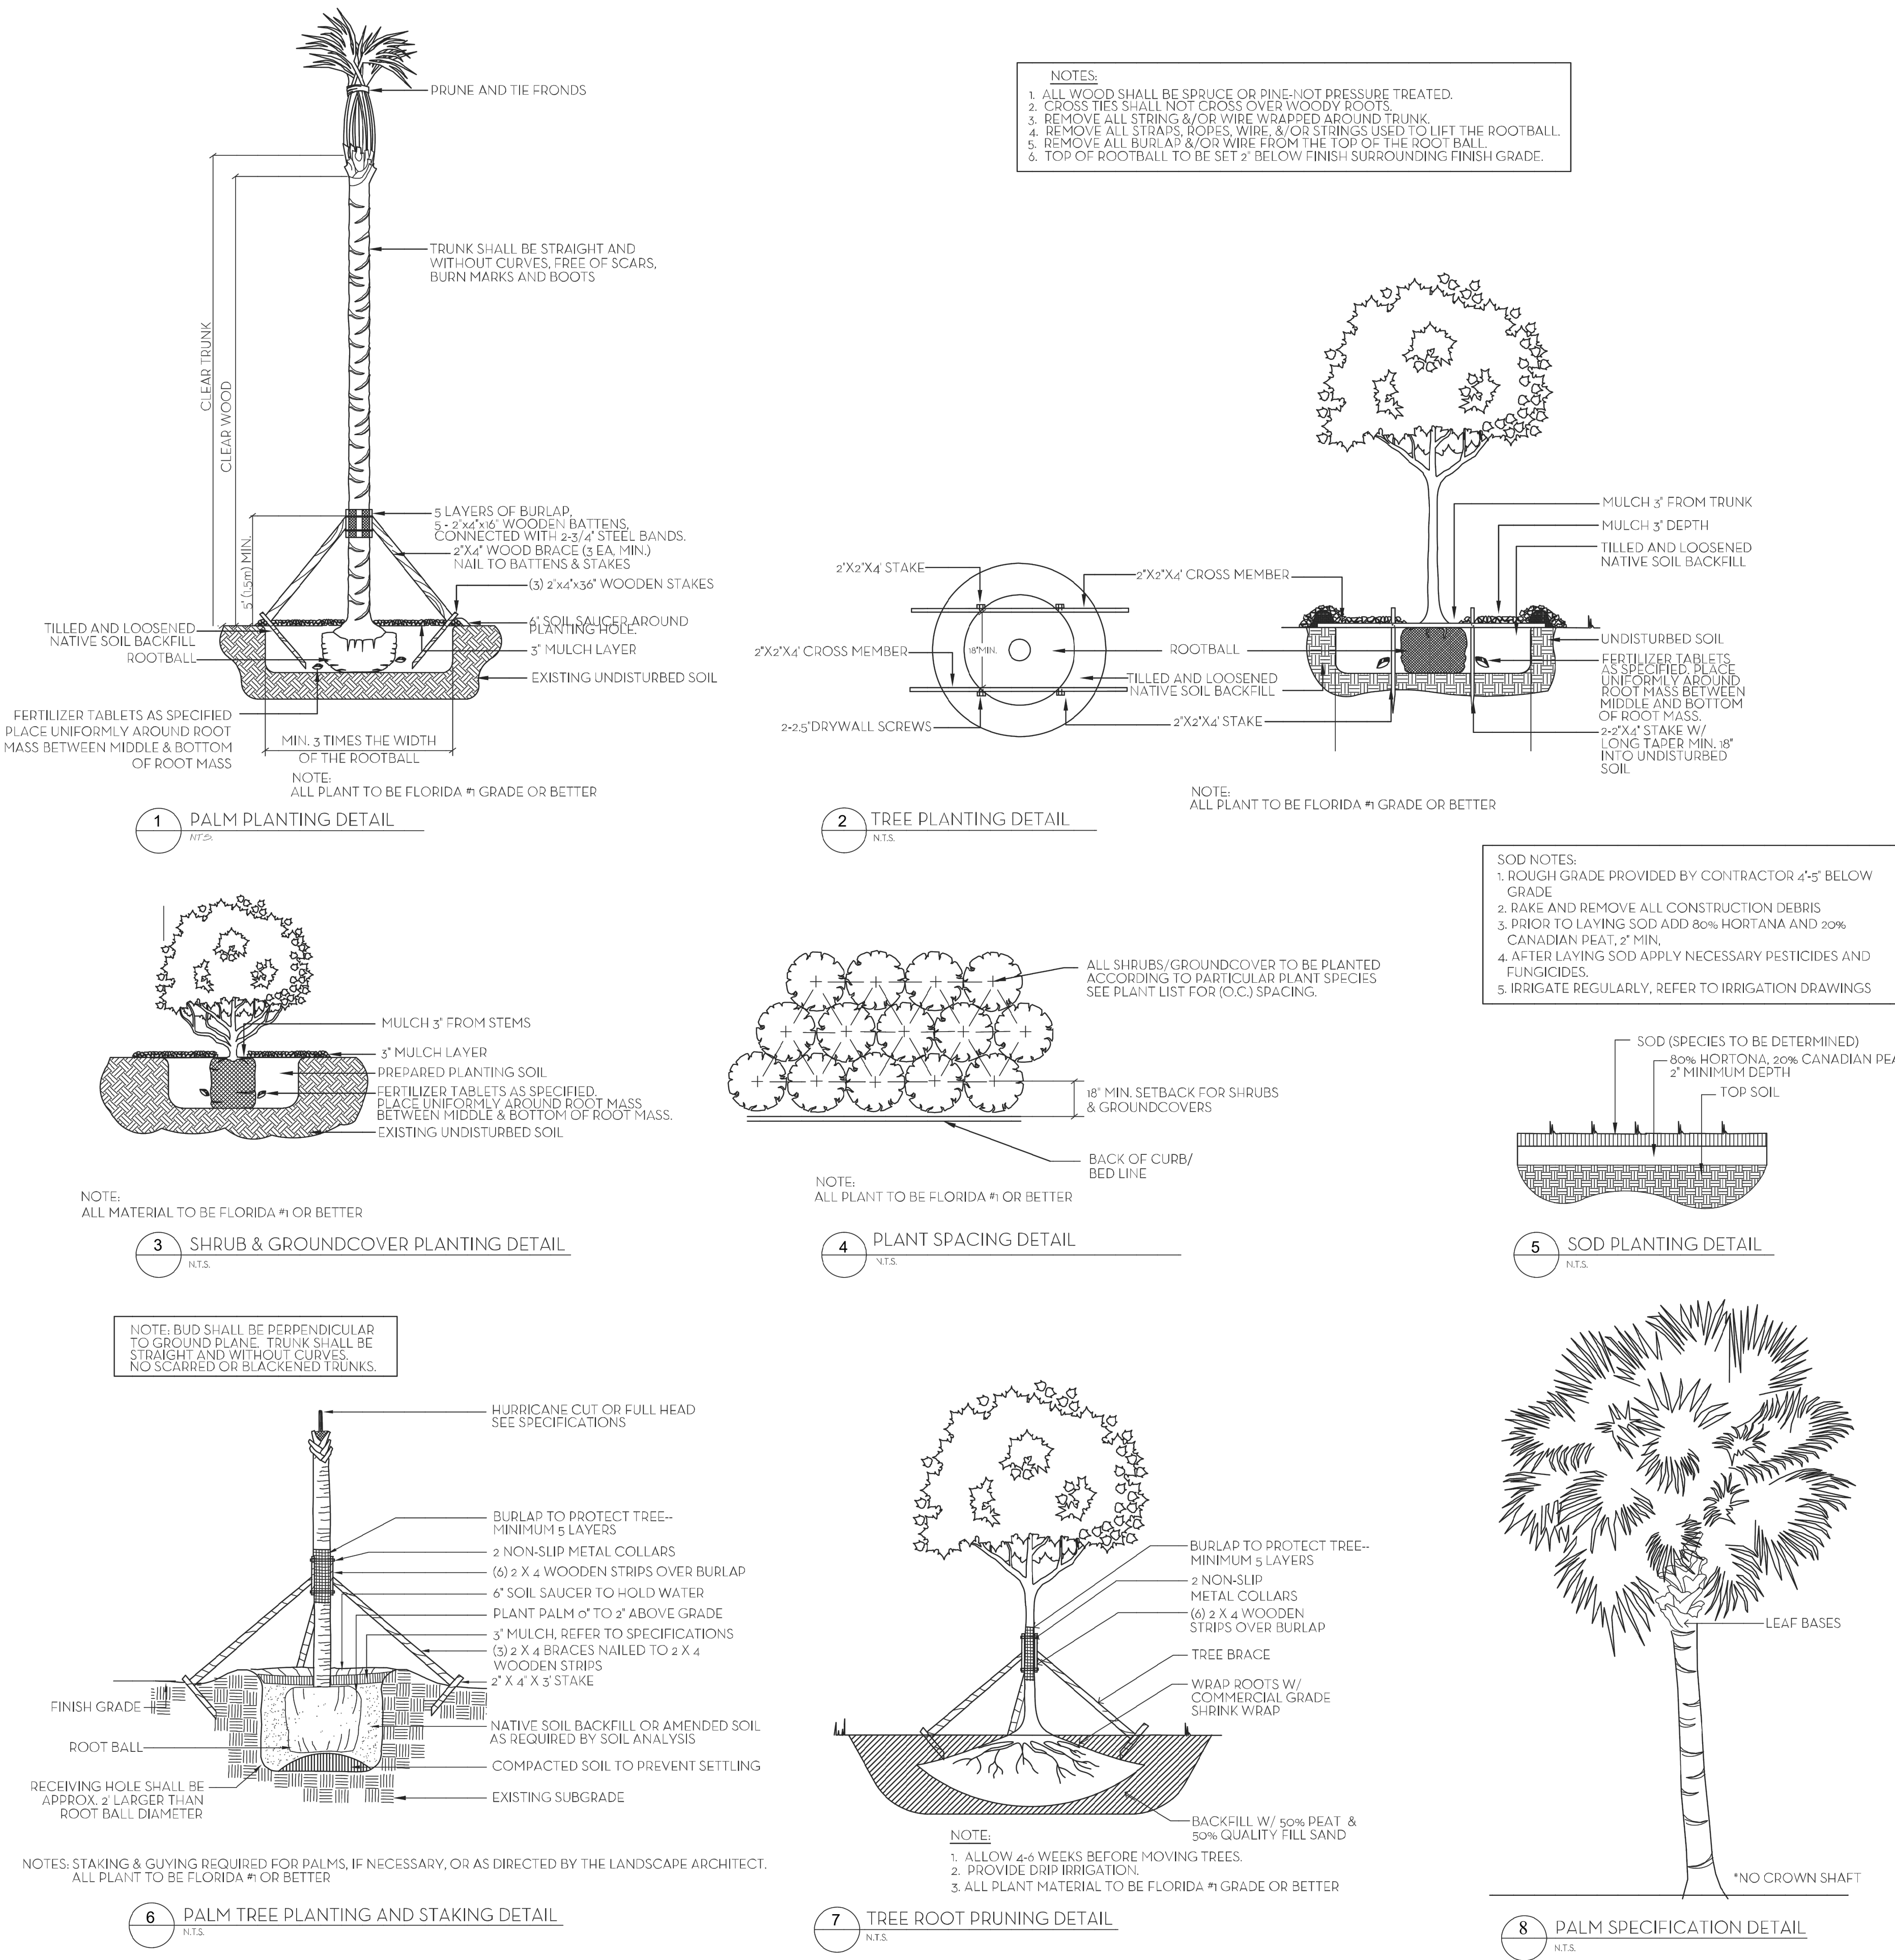

# Collado Hueco Plant List

| SYMBOL        | SCIENTIFIC NAME                        | COMMON NAME                 | SIZE    | AREA, SF | Qty | ESTABLISHED HEIGHT | NOTES   |
|---------------|--|-----------------------------|---------|----------|-----|--------------------|---|
| <b>SHRUBS</b> |  |                             |         |          |     |                    |   |
| AO            | <i>Alocasia odora</i>                  | Night-Fragrant Elephant Ear | 5'-6"   | 276      | 23  |                    | 12 SF each  |
| CE            | <i>Podocarpus macrophyllus</i>         | Podocarpus Yew              | 7'-8"   | 485      | 55  |                    | 9 SF each, (3' oc)                                |
| CN            | <i>Cestrum nocturnum</i>               | Night-blooming Jessamine    | 2'      | 12       | 1   |                    | 12 SF each  |
| GA            | <i>Gardenia taitensis</i>              | Gardenia                    | 18"-24" | 10       | 5   |                    | 18" o.c.  |
| HI            | <i>Hibiscus</i>                        | Hibiscus                    | 30-36"  | 205      | 52  |                    | 2' o.c.   |
| MF            | <i>Ficus microcarpa</i> 'Green Island' | Green Island Ficus          | 12"-18" | 80       | 35  |                    | Low clipped hedge, 18" o.c.                       |
| MP            | <i>Murraya paniculata</i>              | Orange Jasmine              | 2'-3'   | 70       | 80  |                    | 4 ft each   |
| Mu            | <i>Musa</i>                            | Banana                      | 6'-8"   | 250      | 20  |                    | Transplant and new (12 sf)                        |
| PW            | <i>Philodendron wilsonii</i>           | Philodendron 'Wilsonii'     | 3'-4'   | 315      | 35  |                    | 9 SF each, (3' oc)                                |
| RO            | Roses (shrubs)                         |                             | 18"-24" | 570      | 145 |                    | shrub roses to be selected, mixes color, 24" o.c. |
| ROC           | Roses (Climbers)                       |                             | 5'-6"   | 6        | 6   |                    | To be selected, train on ex. breezeway lattice    |
| SGS*          | <i>Coccoloba uvifera</i>               | Seagrape                    | 7'-8"   | 3,110    | 195 | 10'-12'            | Native, 4' o.c.                                   |
| SI            | <i>Serissa japonica</i>                | Serissa japonica            | 12"-12" | 240      | 240 |                    | 12" o.c.  |
| ST            | <i>Streptelia nicotia</i>              | White Bird of Paradise      | 5'-10'  | 1140     | 190 |                    | mixed sizes, (4' oc)                              |
| TB            | <i>Tabernaemontana divaricata</i>      | Pinwheel Flower             | 2'-3'   | 490      | 125 |                    | natural hedge, 24" o.c.                           |

|              |  |                            |         |    |   |         |  |
|--------------|--|----------------------------|---------|----|---|---------|--|
| <b>TREES</b> |  |                            |         |    |   |         |  |
| CL*          | <i>Clusia roses</i>  | Florida Clusia (tree form) | 12'-14' | 15 | 3 | 12'-14' | Native, 5 SF                                       |
| FR           | <i>Plumeria alba</i>   | White Frangipani           | 6'-7'   | 15 | 3 |         | 5 SF   |
| MG           | Mango tree :   |                            | 8'-10'  | 25 | 5 |         | large specimen to be selected 2' clear trunk, 5 SF |
| SG1*         | <i>Coccoloba uvifera</i>   | Seagrape                   | 10'-12' | 10 | 2 | 10'-12' | Native; Generator Bldg; 5 SF                       |
| SP1          | Large specimen tree to be selected: ie Wild Banyan tree* (Ficus citrifolia) Native Strangler fig* (Ficus aurea) Native West Indian Almond (Terminalia catappa)                 |                            | 18'-22' | 5  | 1 |         | 5 SF   |
| SP2          | Large specimen flowering tree to be selected Hong Kong Orchid Tree (Bauhinia x blakeana) Royal Poinciana (Delonix regia)   |                            | 14'-18' | 20 | 5 |         | 5 SF   |
| SP3          | Large specimen flowering tree to be selected: ie Trumpet Tree (Tabebuia) Blue Jacaranda (Jacaranda mimosifolia)  |                            | 14'-18' | 10 | 1 |         | 10 SF  |
| SP4          | Large specimen tree to be selected: ie Wild Banyan tree* (Ficus citrifolia) Native Mahogany (Swietenia mahagoni)   |                            | 18'-22' | 15 | 3 |         | 5 SF   |
| SP5          | small specimen tree to be selected: ie Geiger tree* (Cordia sebestena) Native Wild Olive (Cordia boissien) Lignum Vites* (Guaiacum santum) Native Black Olive (Bucida buceras) |                            | 14'-16' | 5  | 1 |         | 5' CT, 5 SF  |

|                   |                               |                     |                 |     |    |       |  |
|-------------------|-------------------------------|---------------------|-----------------|-----|----|-------|--|
| <b>PALM TREES</b> |                               |                     |                 |     |    |       |  |
| CP                | <i>Cocos nucifera</i>         | Coconut Palm        | 10'-15' 15'-20' | 95  | 19 |       | 5 SF ea. (8) Rose Gdn; mixed sizes= (4) 15'-20' grey wood + (4) 10'-15' ht grey wood (5) west of houses, curved trunks; 10'-15' ht grey wood; to be located on site; (5) Entry Court; mixed sizes 15'-20' ht grey wood |
| DL                | <i>Dypsis lutescens</i>       | Areca Palm          | 8'-10'          | 120 | 10 |       | 12 SF each,  |
| FP                | <i>Phoenix roebelenii</i>     | Pygmy Date Palm     | 5'-6" 7'-8"     | 72  | 8  |       | 12 SF each, (3) 7-8"ht, (5) 5'-6"ht  |
| PR1*              | <i>Coccothrinax argentata</i> | Florida Silver Palm | 5'-7'           | 84  | 7  | 30'   | Native; 12 SF ea.  |
| RH                | <i>Rhapis excelsa</i>         | Lady Palm           | 5'-6'           | 160 | 15 |       | 12 SF  |
| SP*               | <i>Serenoa repens</i>         | Saw Palmetto        | 2'-3'           | 48  | 4  | 4'-5' | Native; 12 SF ea.  |


|                     |                                   |                       |     |     |      |  |                  |
|---------------------|-----------------------------------|-----------------------|-----|-----|------|--|------------------|
| <b>GROUND COVER</b> |                                   |                       |     |     |      |  |                  |
| AG                  | <i>Agapanthus orientalis blue</i> | Agapanthus            | 12" | 275 | 275  |  | Blue, 12" O.c.   |
| AGW                 | <i>Agapanthus white</i>           | Agapanthus            | 12" | 180 | 180  |  | White, 12" O.c.  |
| A1*                 | <i>Adiantum Tenenum</i>           | Maidenhair Fern       | 12" | 320 | 320  |  | Native, 12" o.c. |
| BS*                 | <i>Blechnum serrulatum</i>        | Swamp Fern            | 12" | 320 | 320  |  | Native, 12" o.c. |
| CA*                 | <i>Crinum americanum</i>          | American Crinum Lily  | 12" | 255 | 255  |  | 12" O.c.         |
| CR                  | <i>Crinium asiaticum</i>          | Grand Crinum Lily     | 24" | 105 | 26   |  | 24" o.c.         |
| DG                  | <i>Diates grandiflora</i>         | Fairy Iris            | 12" | 75  | 75   |  | 12" o.c.         |
| FL*                 | <i>Flaveria linearis</i>          | Narrowleaf yellowtops | 12" | 270 | 270  |  | Native, 12" o.c. |
| GM*                 | <i>Glandularia maritima</i>       | Beach Verbena         | 12" | 270 | 270  |  | Native, 12" o.c. |
| HE*                 | <i>Cytomium falcatum</i>          | Holly Fern            | 12" | 320 | 320  |  | Native, 12" o.c. |
| PH*                 | <i>Phylla nodiflora</i>           | Frogfruit             | 6"  | 550 | 2200 |  | Native, 6" O.c.  |
| ZE                  | <i>Zephyranthes</i>               | Rain Lily             | 12" | 75  | 75   |  | 12" o.c.         |
| ZM*                 | <i>Zamia integrifolia</i>         | Zamia                 | 12" | 120 | 30   |  | Native, 2' o.c.  |

|                 |                                       |                     |       |     |    |  |  |
|-----------------|---------------------------------------|---------------------|-------|-----|----|--|--|
| <b>CLIMBERS</b> |                                       |                     |       |     |    |  |  |
| BG              | <i>Bougainvillea white and yellow</i> | Bougainvillea       | 6'-7' | 45  | 9  |  | train on façade, palm tree trunks, to be located on site; 5 SF |
| FP              | <i>Ficus pumila</i>                   | Creeping Fig        | 2'-3' | 11  | 11 |  | train to cover pool balustrade & gen. bldg. wall               |
| JA              | <i>Trachelospermum jasminoides</i>    | Confederate Jasmine | 2'-3' | 6   | 6  |  | trained on pergola posts                                       |
| LG*             | <i>Lonicera sempervirens</i>          | Coral Honeysuckle   | 5'-6" | 2   | 2  |  | trained on Guest House lattice                                 |
| PM              | <i>Monstera delisiosa</i>             | Monstera            | 5'-6" | 130 | 7  |  | on stake   |
| SF              | <i>Stephanotis floribunda</i>         | Madagascar Jasmine  | 5'-6" | 11  | 11 |  | train on tennis fence, g.hse lattice & gen. bldg. wall         |
| TG              | <i>Thunbergia grandiflora</i>         | Sky Vine            | 5'-6" | 14  | 14 |  | to be trained on tennis fence                                  |

|                                       |        |
|---------------------------------------|--------|
| TOTAL NEW PLANT MATERIAL (SF):        | 11,312 |
| TOTAL NON-NATIVE PLANT MATERIAL (SF): | 5,593  |
| TOTAL NATIVE PLANT MATERIAL (SF):     | 5,719  |

\* NATIVE  
25% of 11,312 (SF) = 2,828 (SF)

REQUIRED: 2,828 SF 25%  
PROPOSED: 5,719 SF 50%

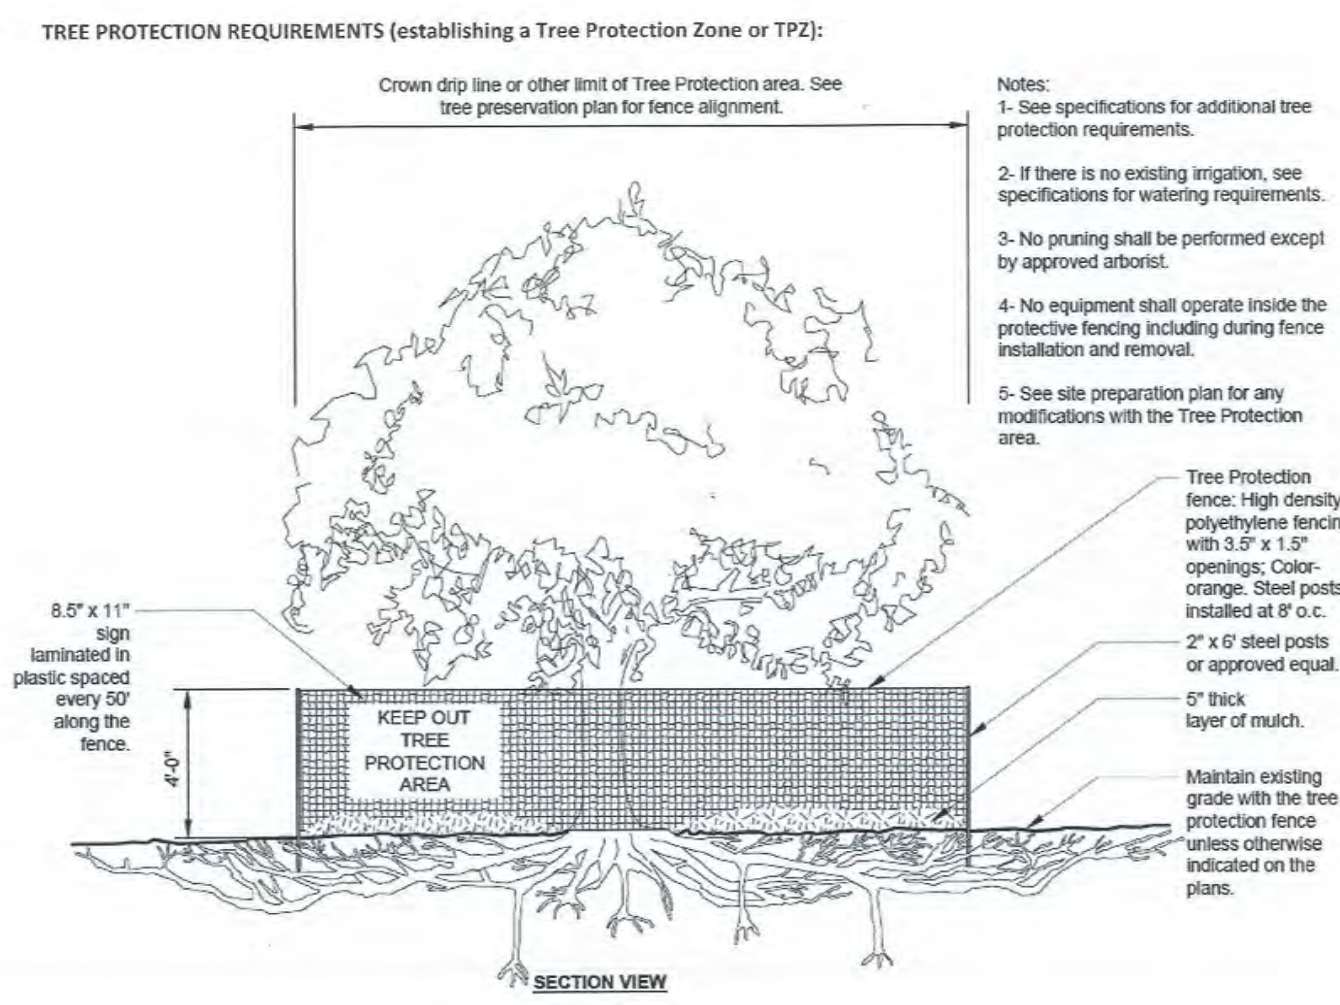

## TREE PROTECTION DETAIL

## IRRIGATION NOTE

EXTENSION AND RECONFIGURATION OF THE EXISTING IRRIGATION SYSTEM TO ACCOMMODATE THE EXTENDED NEW PLANTING.