



1 REAR SITE WALL ELEVATION
LOOKING SOUTH SCALE: 1/4"=1'-0"

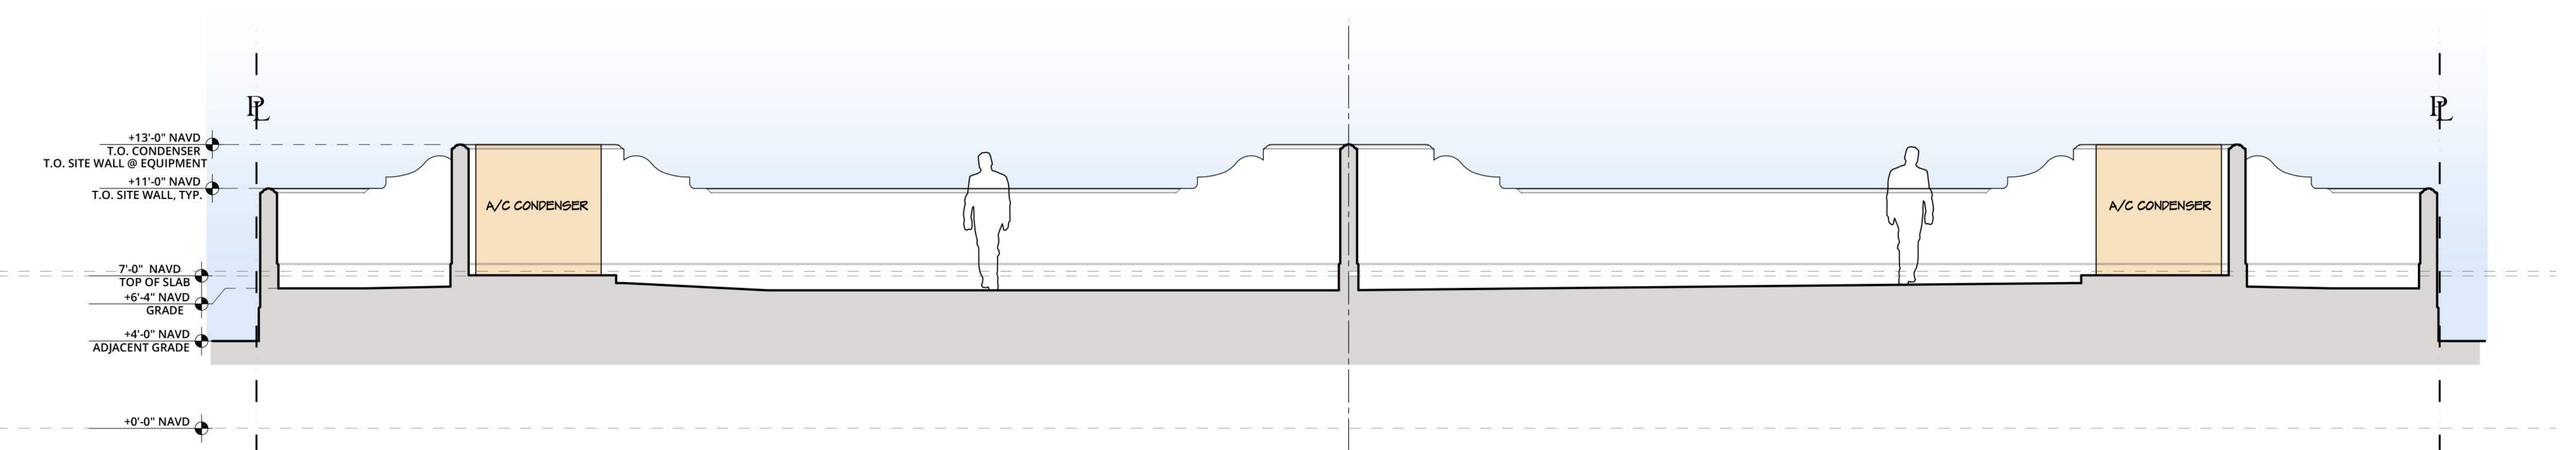

2 REAR SITE WALL ELEVATION
LOOKING SOUTH SCALE: 1/4"=1'-0"

THIS WALL MAY NEED
TO MOVE FURTHER
EAST TO
ACCOMMODATE
REQUIRED AIR FLOW,
CONFIRMING WITH
ENGINEERS

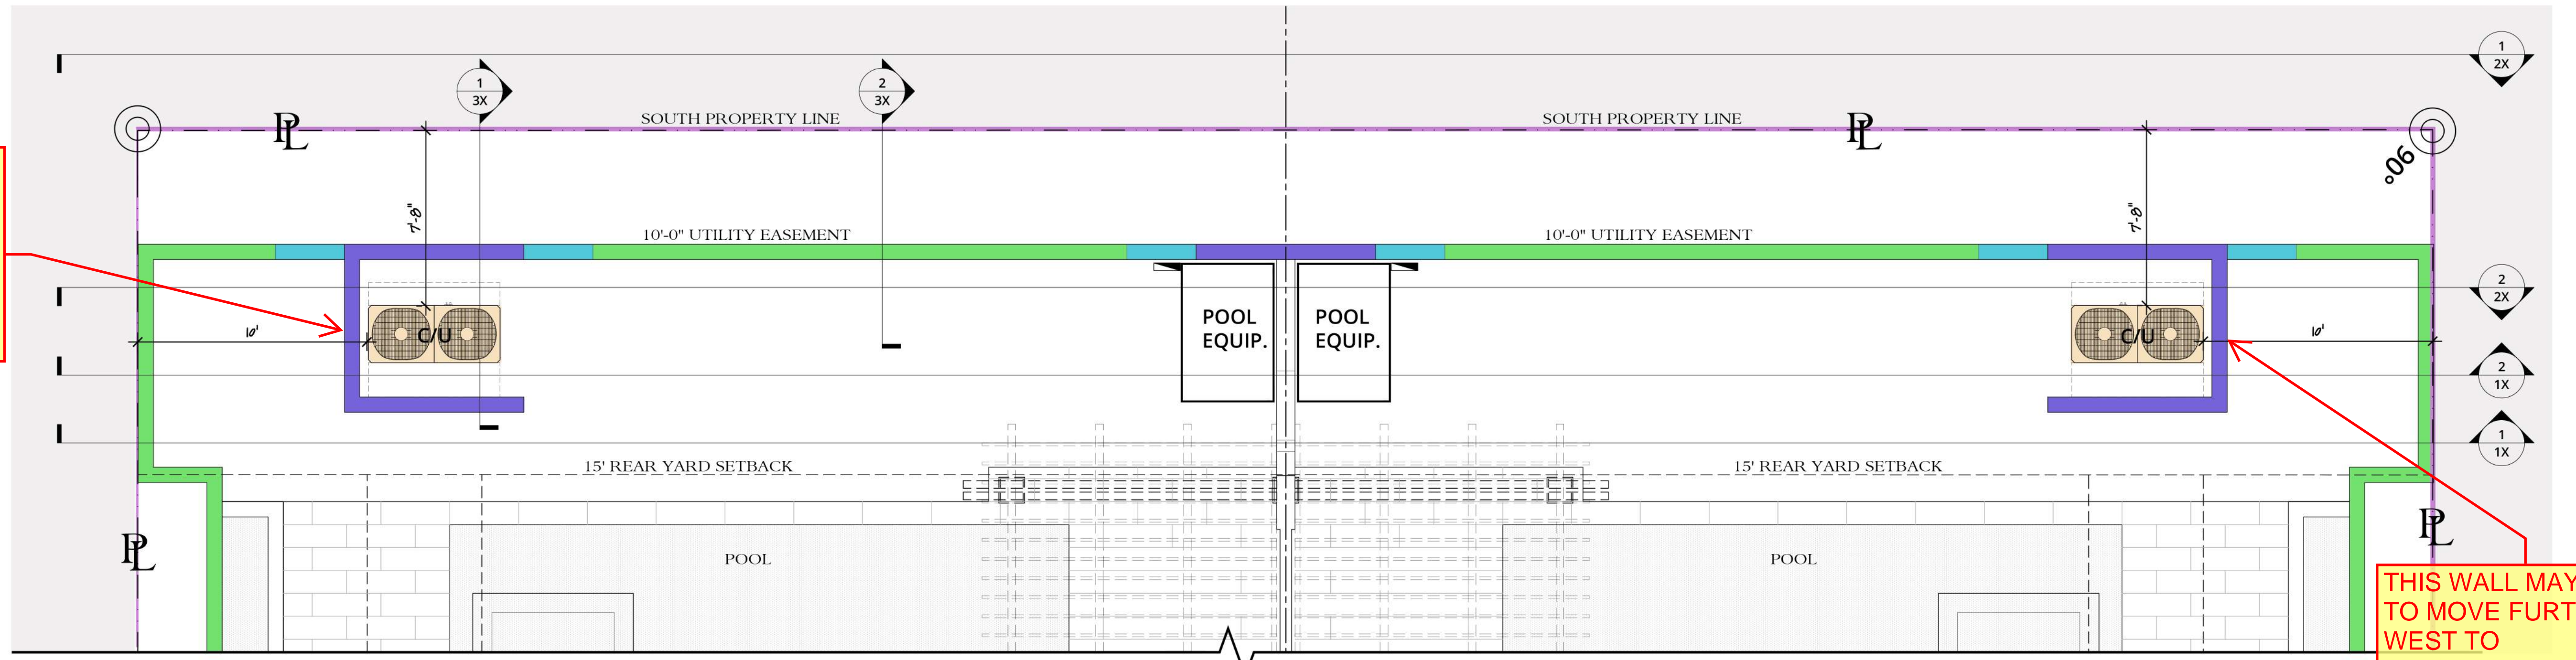

WALL LEGEND
TOP OF WALL = 11.0 NAVD (7'-0" ABOVE ADJACENT GRADE)
TOP OF WALL = 13.0 NAVD (9'-0" ABOVE ADJACENT GRADE)
WALL TRANSITION

1 REAR SITE WALL PLAN
AT SOUTH PROPERTY LINE SCALE: 1/4"=1'-0"

THIS WALL MAY NEED
TO MOVE FURTHER
WEST TO
ACCOMMODATE
REQUIRED AIR FLOW,
CONFIRMING WITH
ENGINEERS

PERMIT #: B20-84023