



















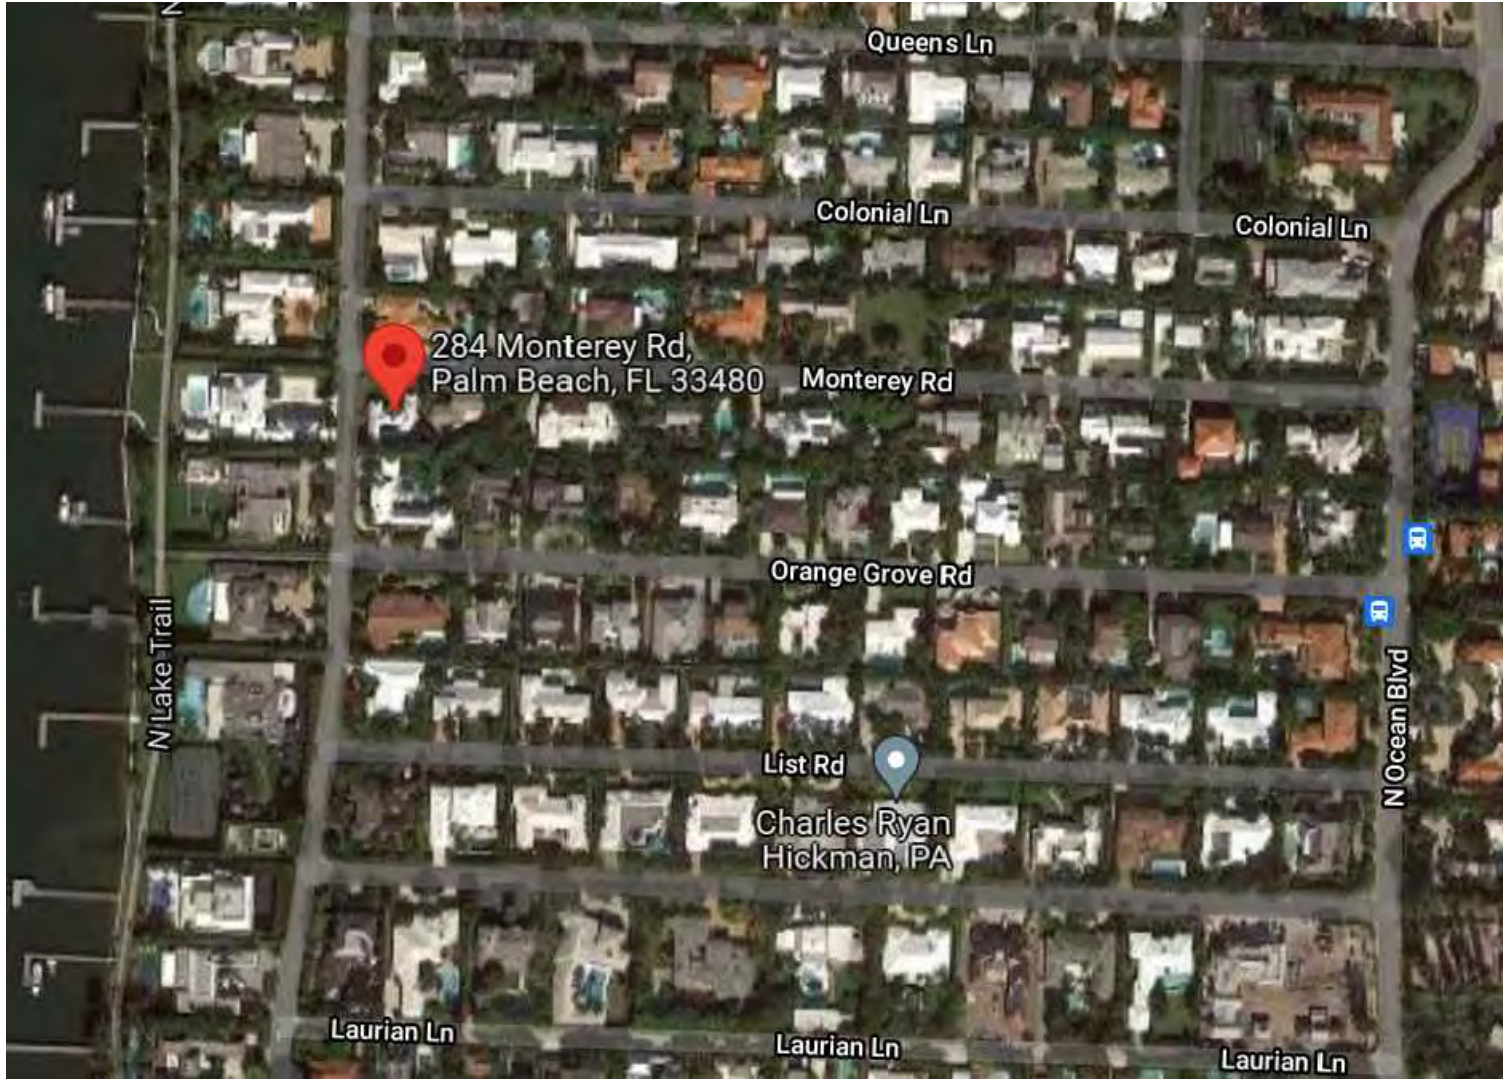

LOCATION MAP
SCALE: N.T.S.

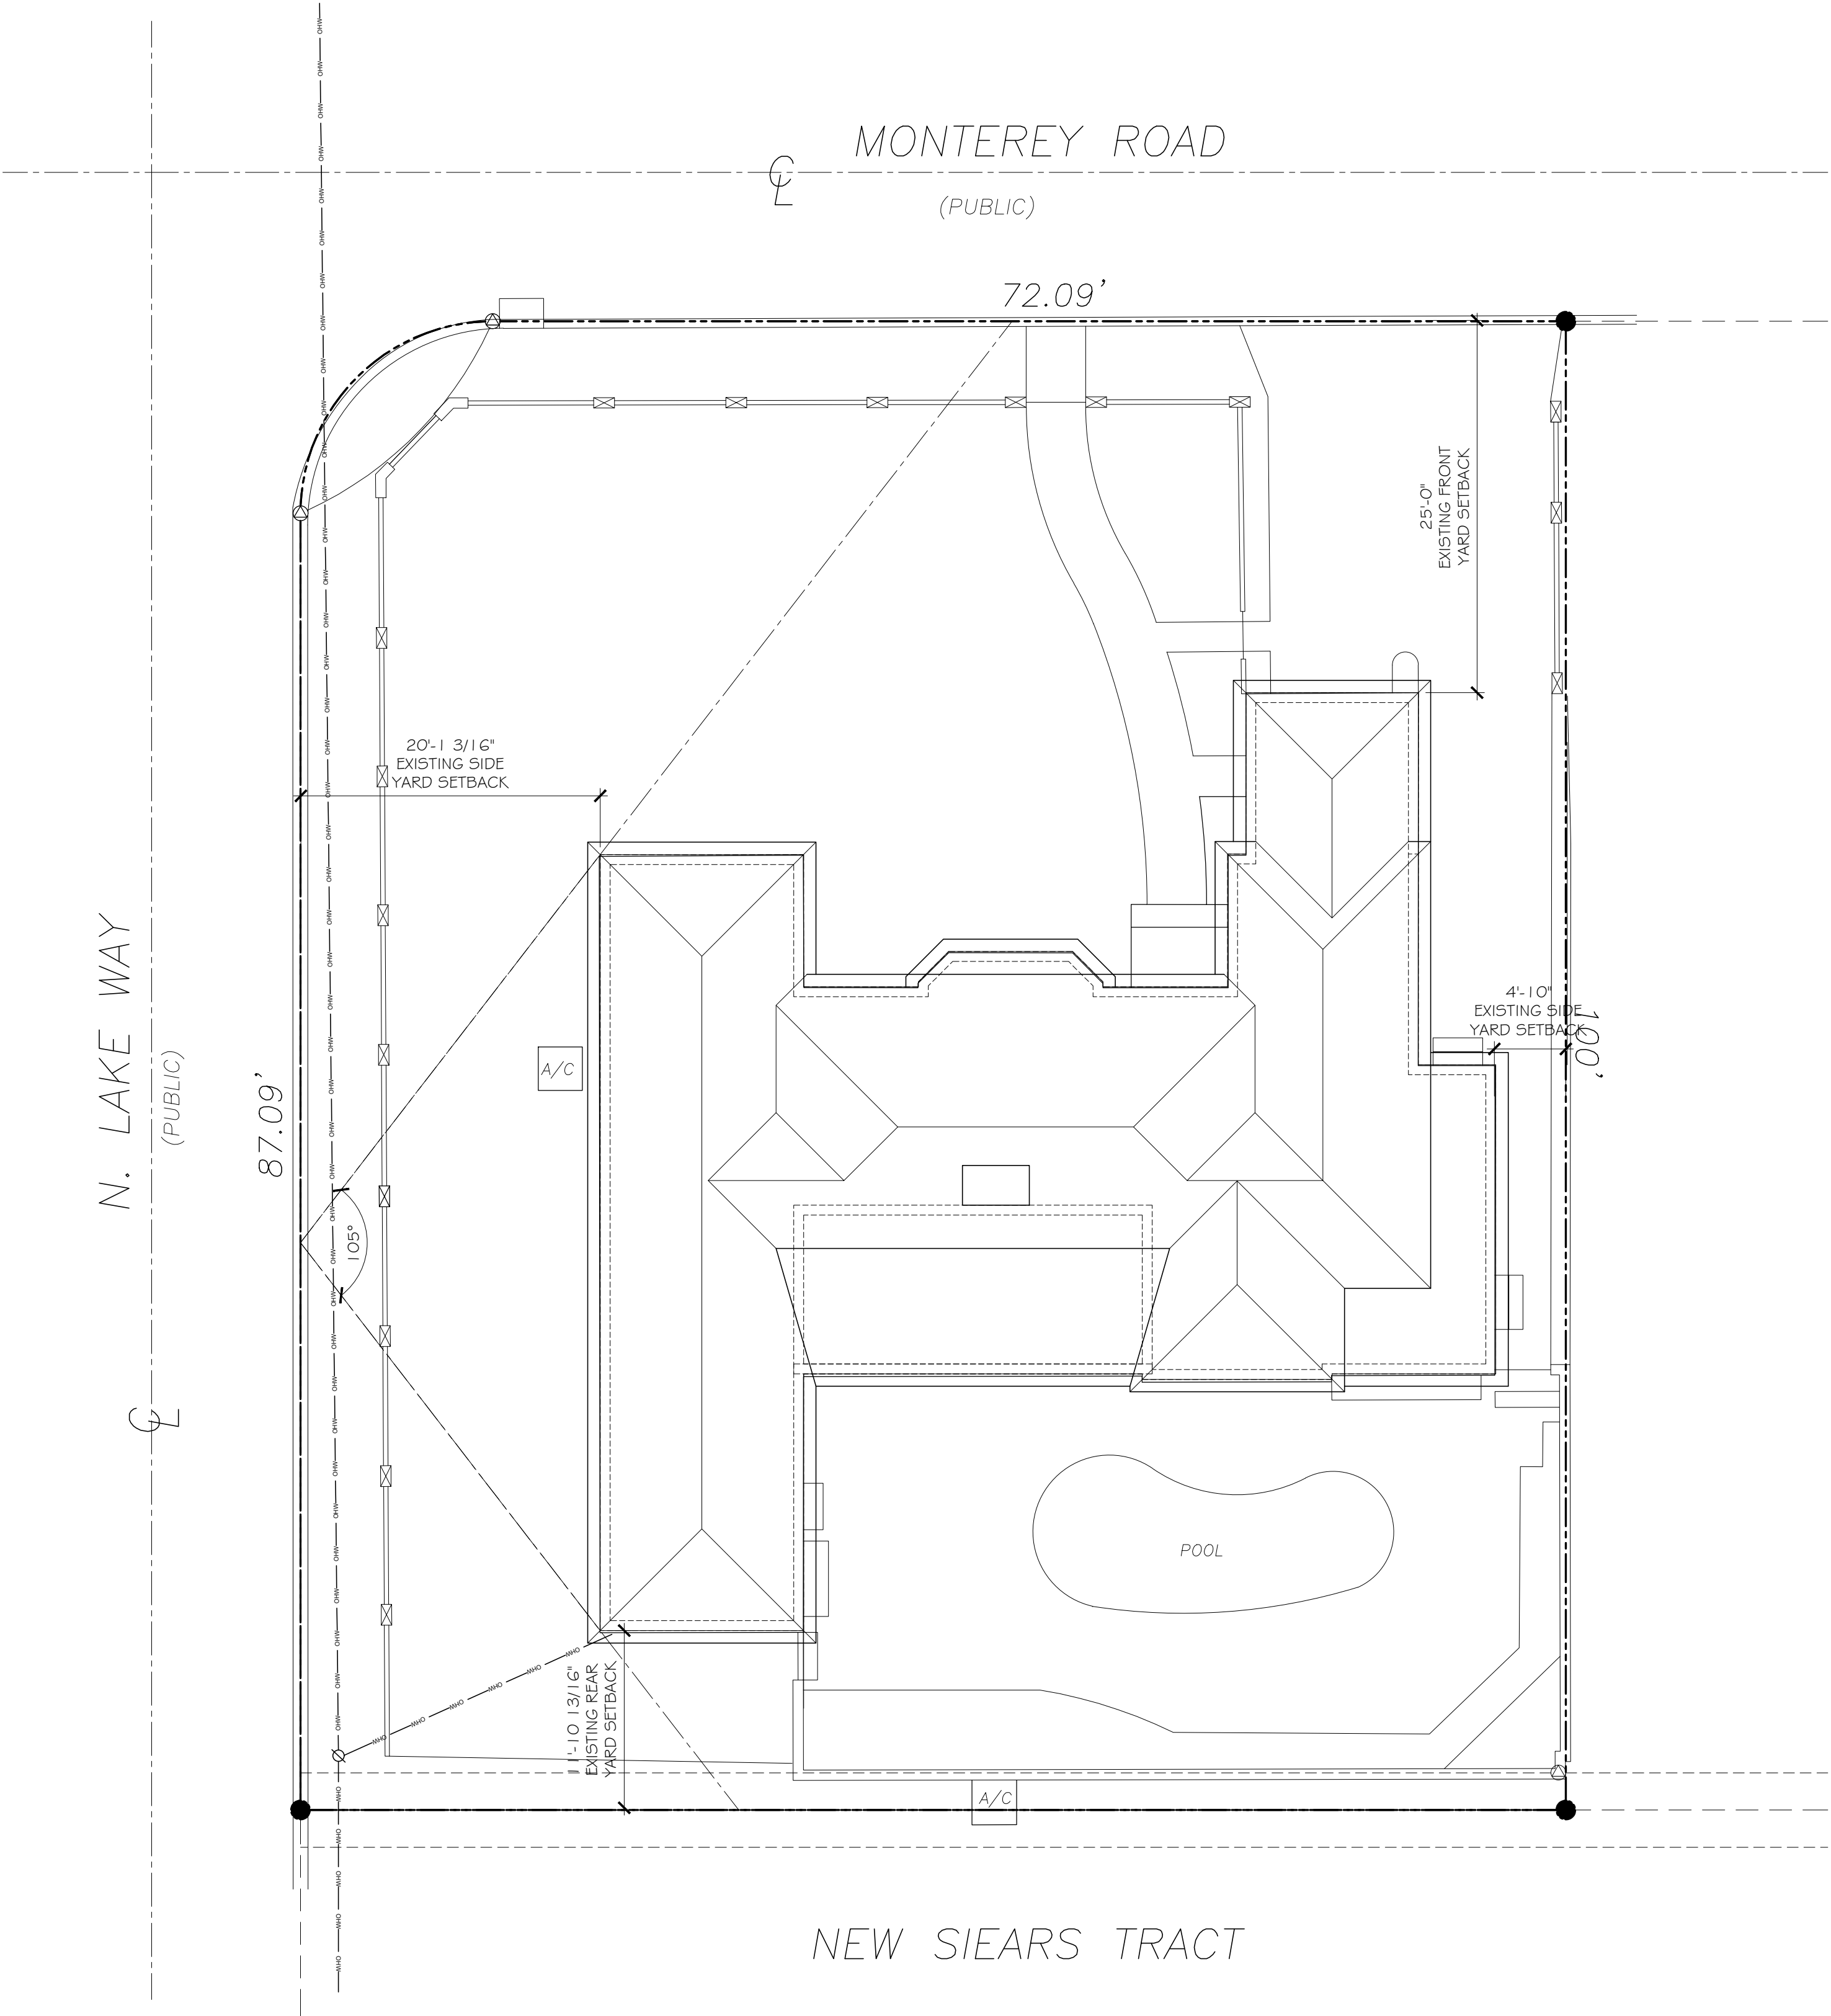

EXISTING SITE PLAN
SCALE: 1/8" = 1'-0"



CONSULTANT:

PROPOSED RENOVATIONS OF RESIDENCE FOR:
SAUNDERS RESIDENCE
284 Monterey Rd PALM BEACH, FLORIDA 33480

A.A. #001345
A.R. #10,181

REVISIONS:

△
△
△
△
△


SHEET NUMBER:
18

ISSUE DATE: 05-02-22
COA-22-028
JOB #: ZON-22-079


SKA
SKA ARCHITECT + PLANNER
OFFICE 561-655-1116 FAX 561-832-7828
249 PELICAN AVE, SUITE F-2, PALM BEACH, FL 33480



LOCATION MAP
SCALE: N.T.S.

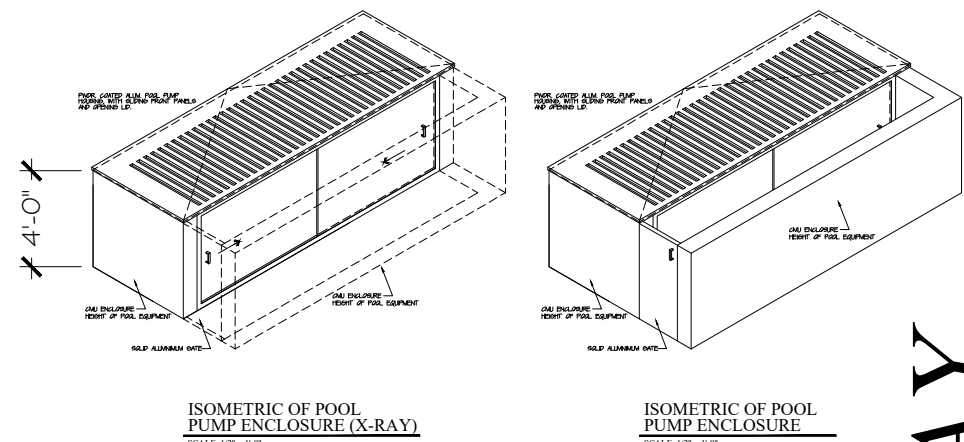

N. LAKE WAY

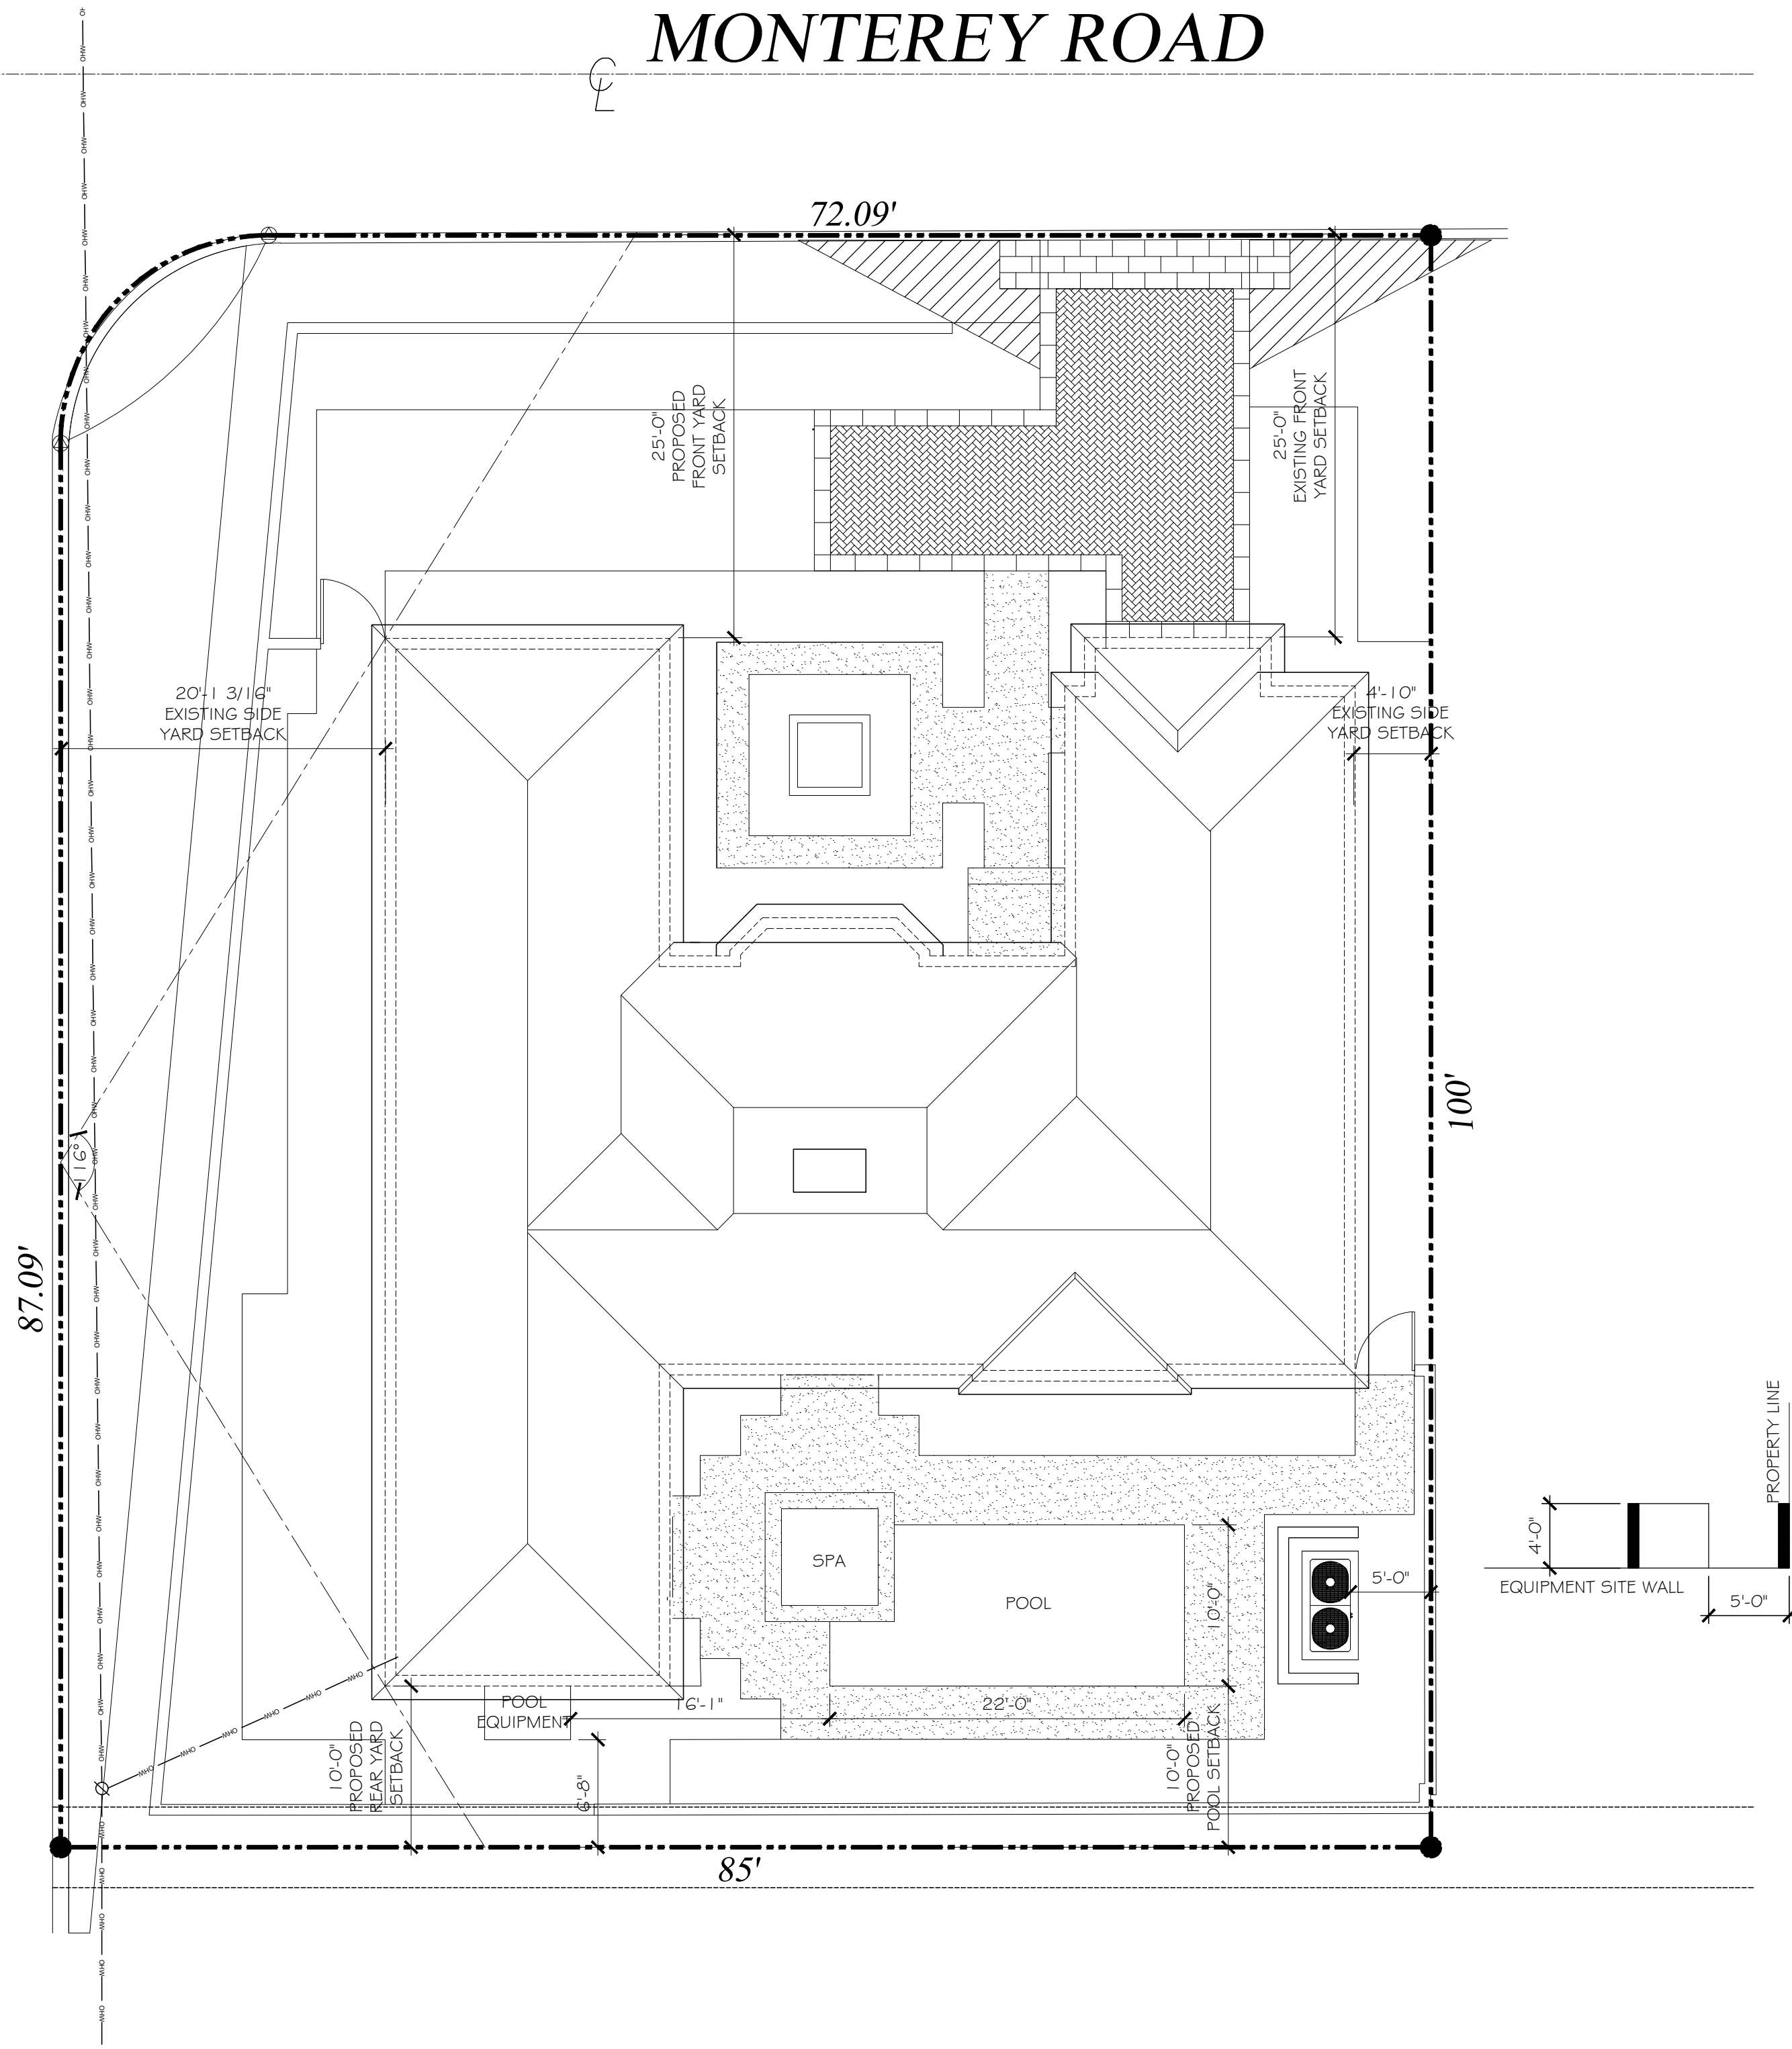

PROPOSED SITE PLAN
SCALE: 1/8" = 1'-0"



CONSULTANT:

PROPOSED RENOVATIONS OF RESIDENCE FOR:
SAUNDERS RESIDENCE
284 Monterey Rd PALM BEACH, FLORIDA 33480

A.A. #001345
A.R. #10,181

REVISIONS:

- △
- △
- △
- △
- △

SHEET NUMBER:
19

ISSUE DATE: 05-02-22
JOB #: COA-22-028
ZON-22-079