



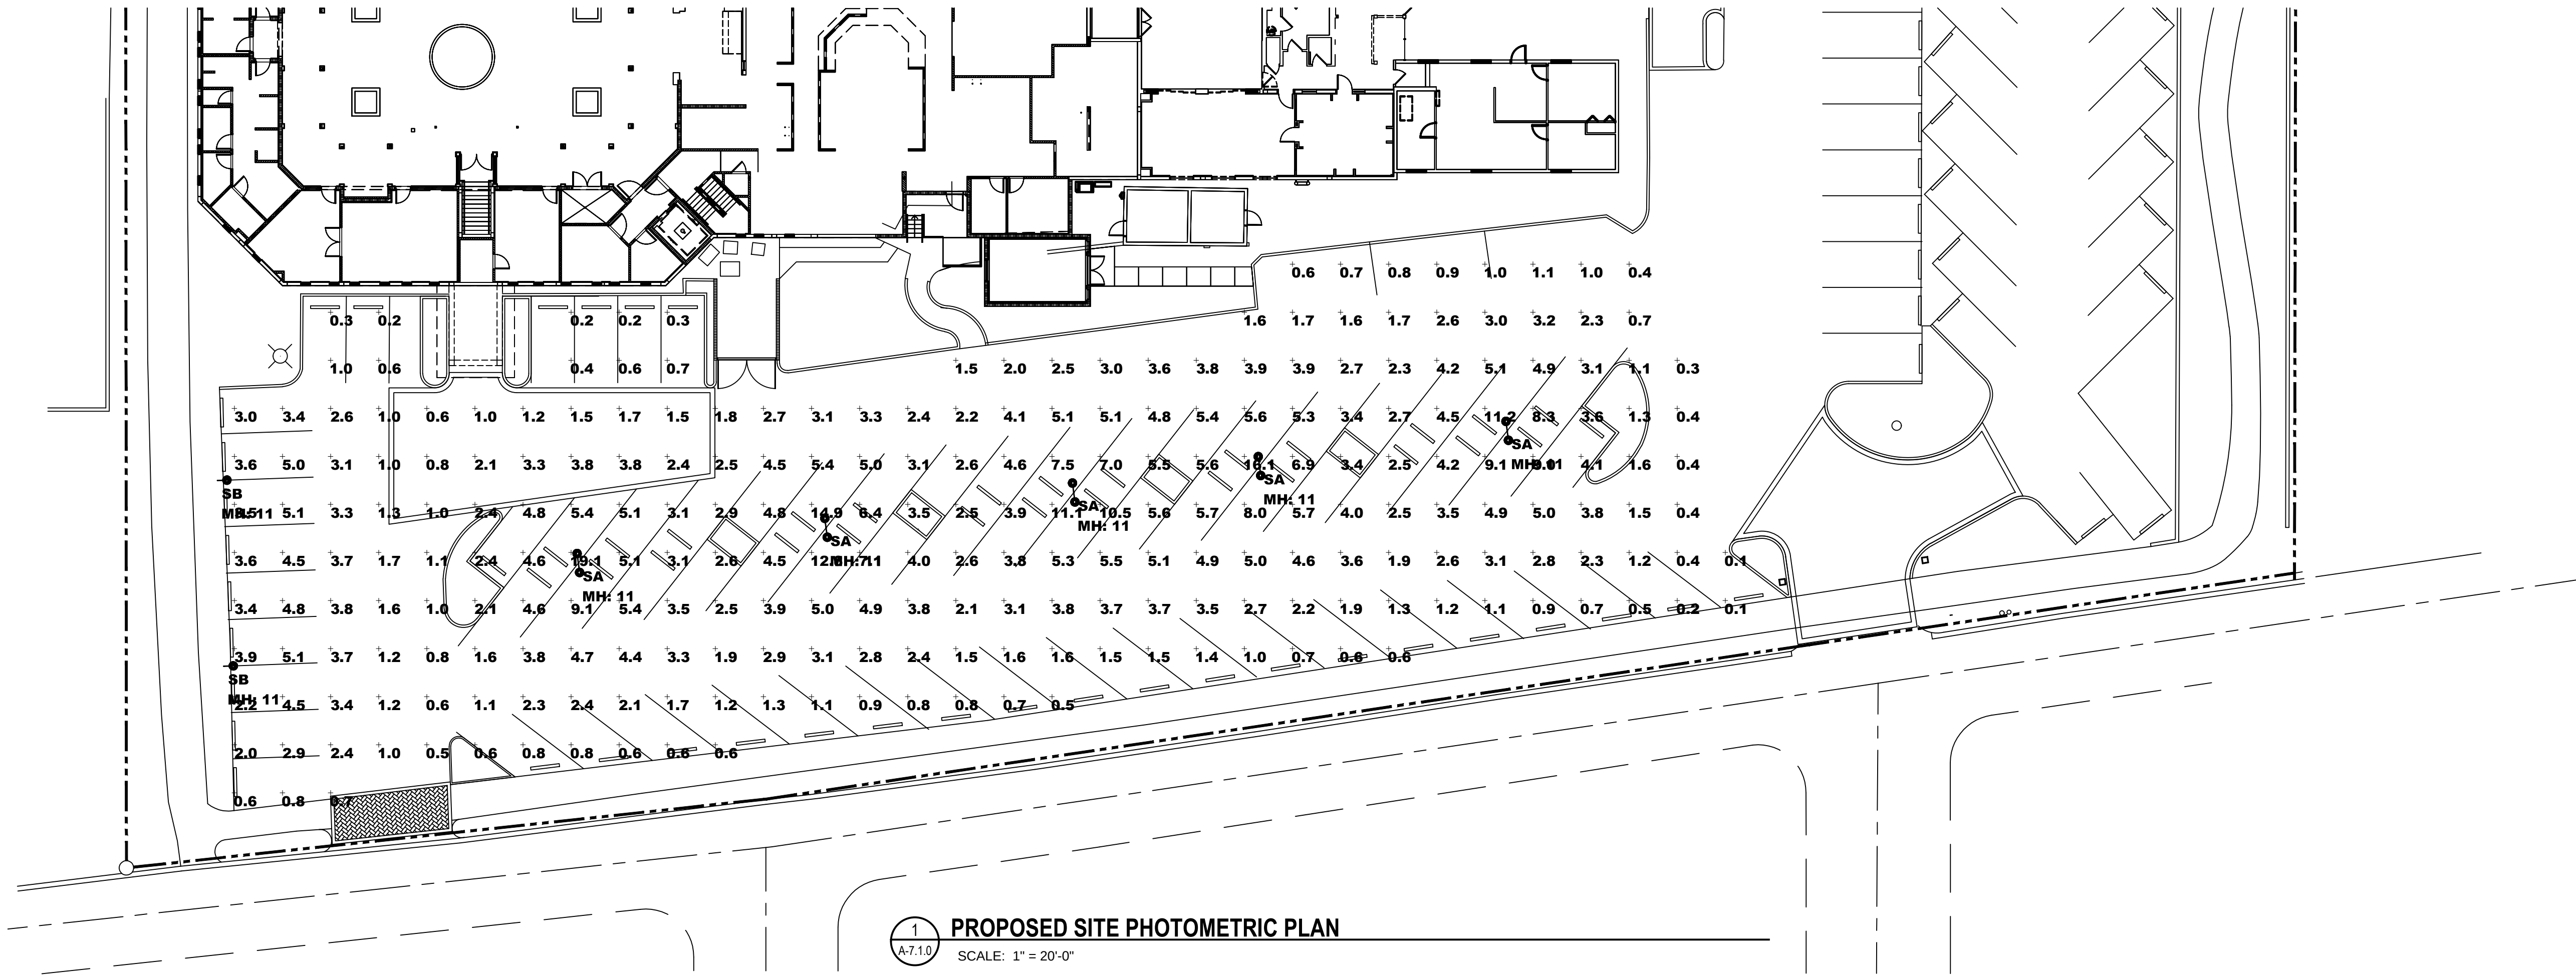

Luminaire Schedule: SAILFISH CLUB OF FLORIDA INC. - SITE PALM BEACH, FL 03/14/2022										
Symbol	Qty	Label	Arrangement	Manufacturer	Catalog Number	Mounting	LLF	Luminaire Lumens	Luminaire Watts	Arrangement Watts
	5	SA	Back-Back	U.S. Architectural Lighting	DSAP20-VLED-IV-48LED-525mA-40K	POLE MOUNT A.F.G. (bottom of fixture)	0.855	8612	77	154
	2	SB	Single	U.S. Architectural Lighting	DSAP20-VLED-IV-48LED-525mA-40K-HS	POLE MOUNT A.F.G. (bottom of fixture)	0.855	6591	77	77

Calculation Summary: SAILFISH CLUB OF FLORIDA INC. - SITE PALM BEACH, FL 03/14/2022							
Label	Calc Type	Units	Avg	Max	Min	Avg/Min	Max/Min
PARKING LOT BOTTOM	Illuminance	Fc	3.09	19.1	0.1	30.90	191.00

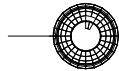

EXISTING SITE LIGHTING AT THE NORTH PARKING AREA



DSAP1

LIGHT FIXTURE, FINISH: WHITE TO MATCH EXISTING