


HARDIESHINGLE® SIDING
STRAIGHT EDGE PANEL
A clean-lined shingle can enhance contemporary-looking designs,
or add refinement to rustic styles. Make your selection from our
Statement Collection products or Dream Collection products.

Winter Orchard
1555

Silver Song
1557

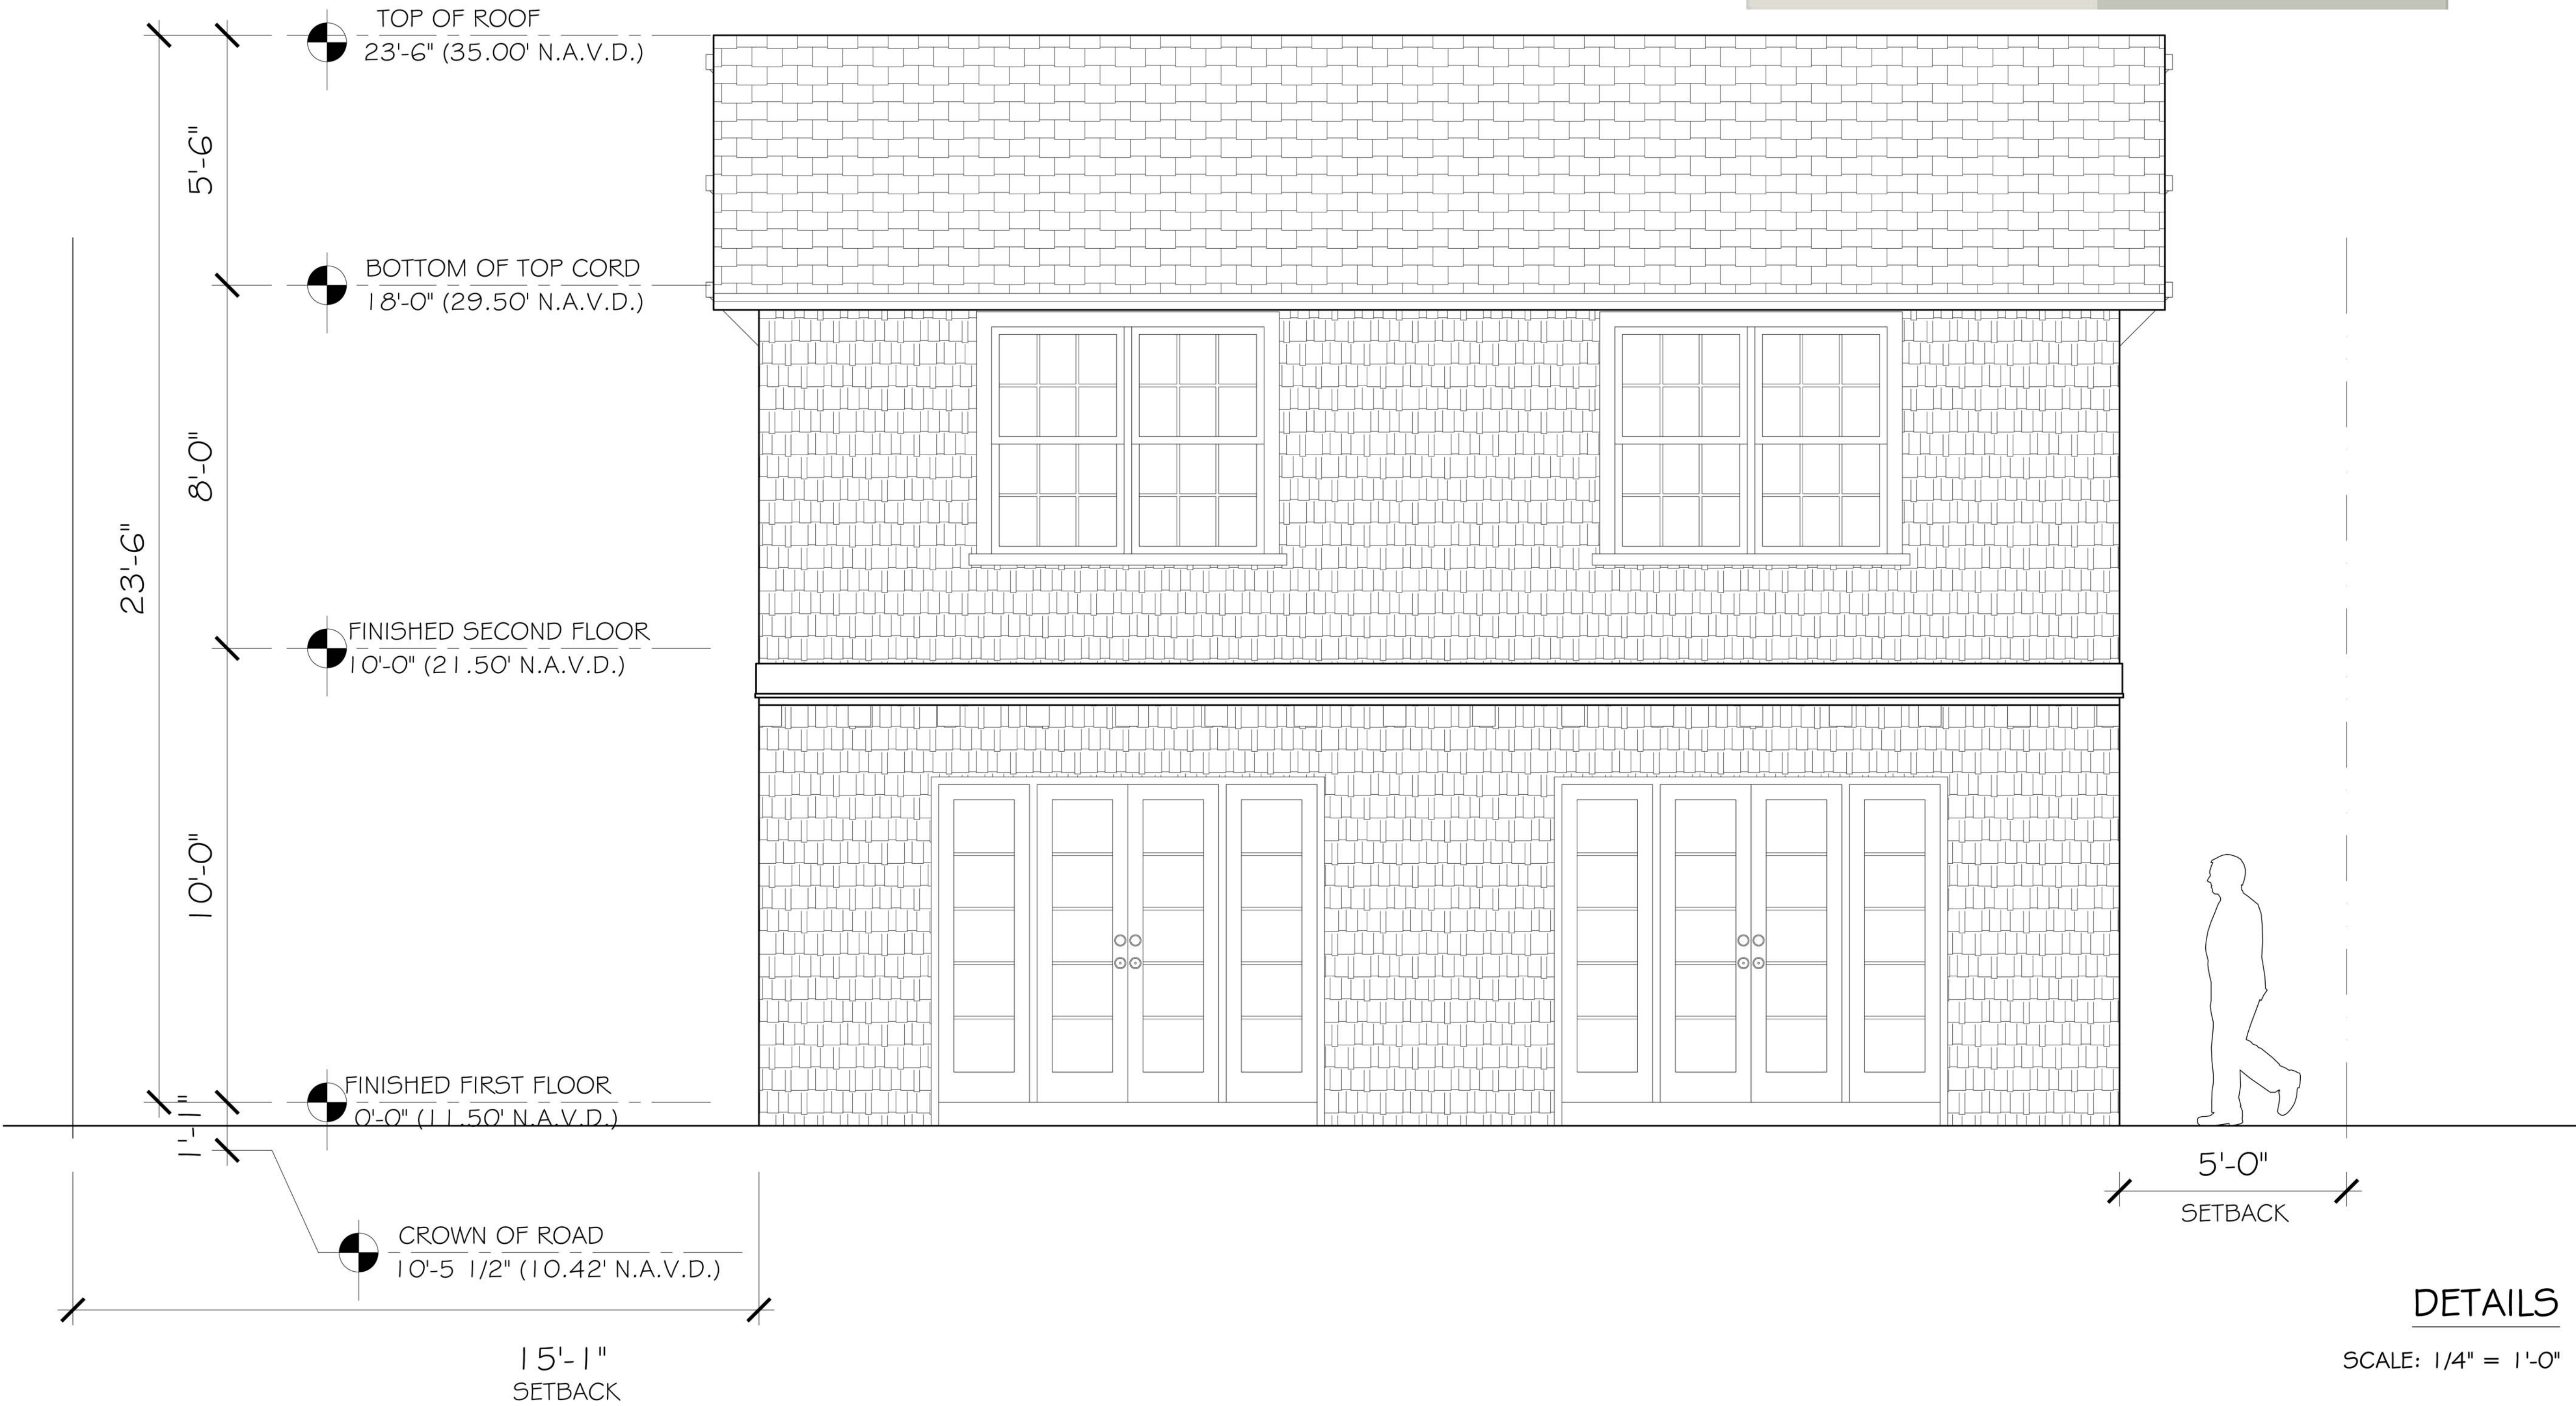

SKA
SKA ARCHITECT + PLANNER
OFFICE 561-655-1116 FAX 561-832-7828
249 PERUVIAN AVE, SUITE F-2, PALM BEACH, FL 33480

CONSULTANT:

PROPOSED RESIDENCE FOR:
141 AUSTRALIAN AVE, LLC
141 AUSTRALIAN AVE
PALM BEACH, FLORIDA 33480

A.A. #001345
A.R. #10,181

PATRICK W. BEAUFAY
A.A. # 001345
A.R. # 10,181
REGISTERED ARCHITECT

REVISIONS:



△
△
△
△
△

SHEET NUMBER:

21

ISSUE DATE: 08-17-22


HSB-22-011
ZON-22-122

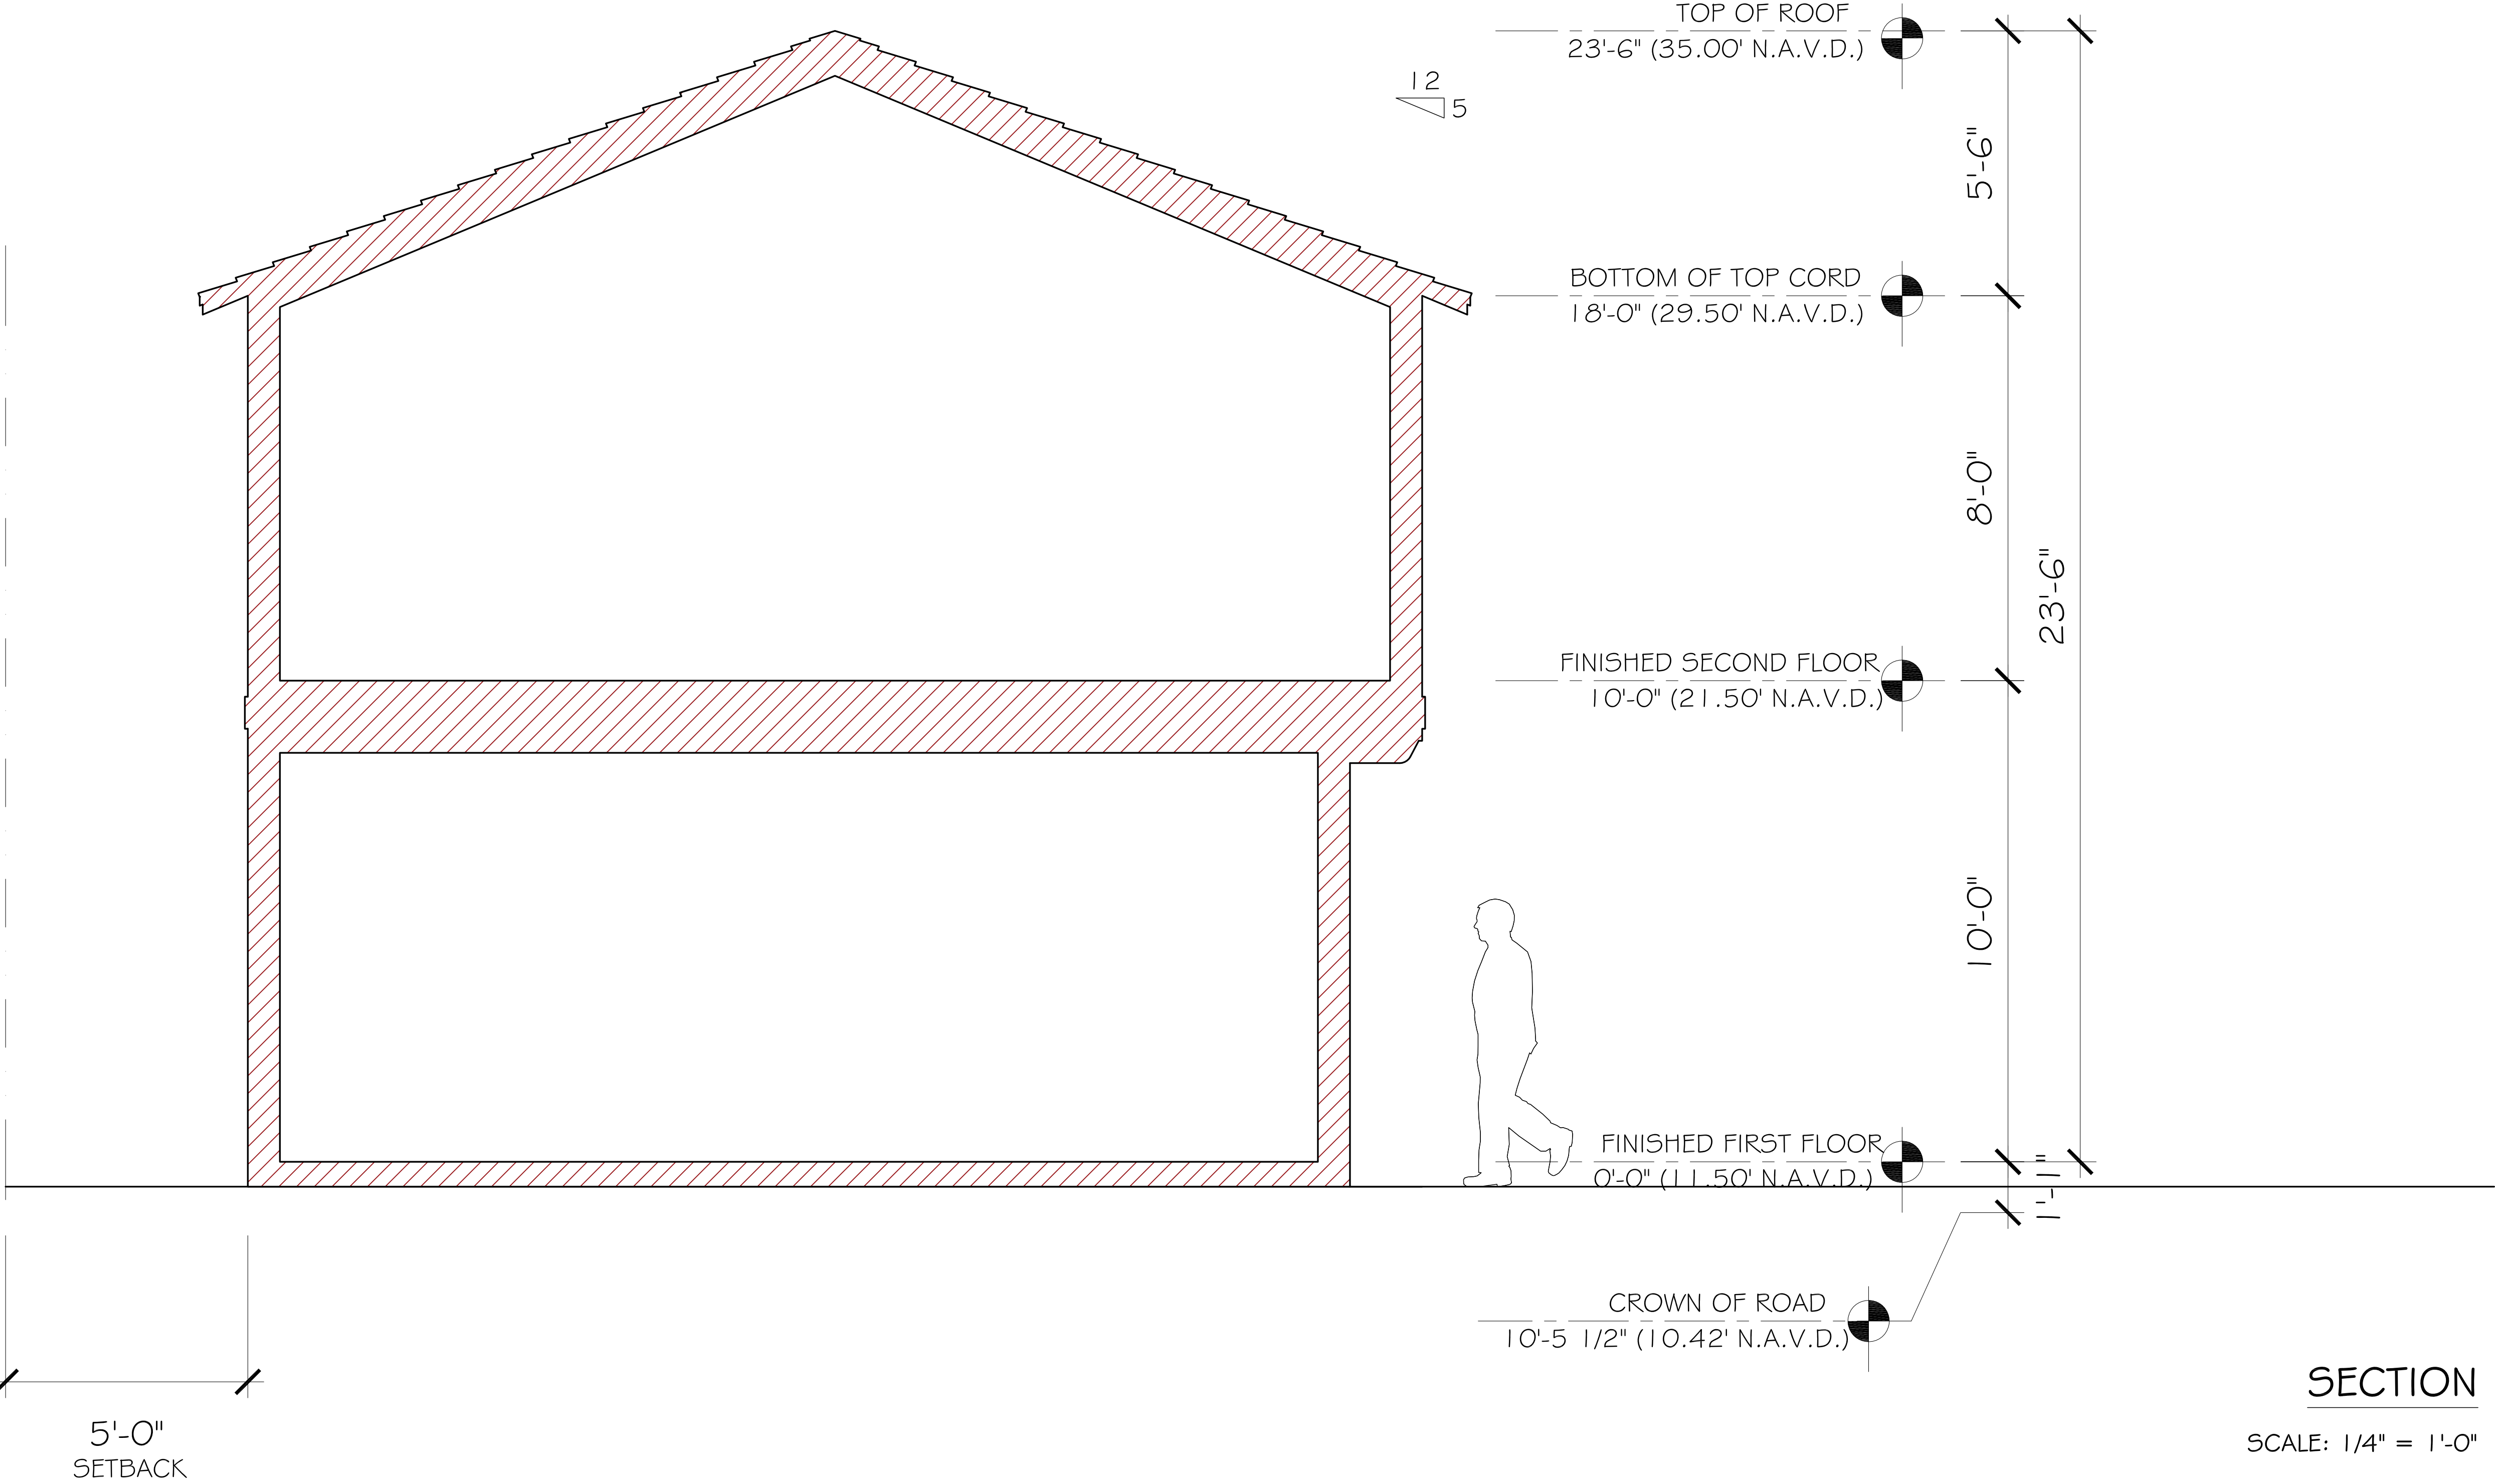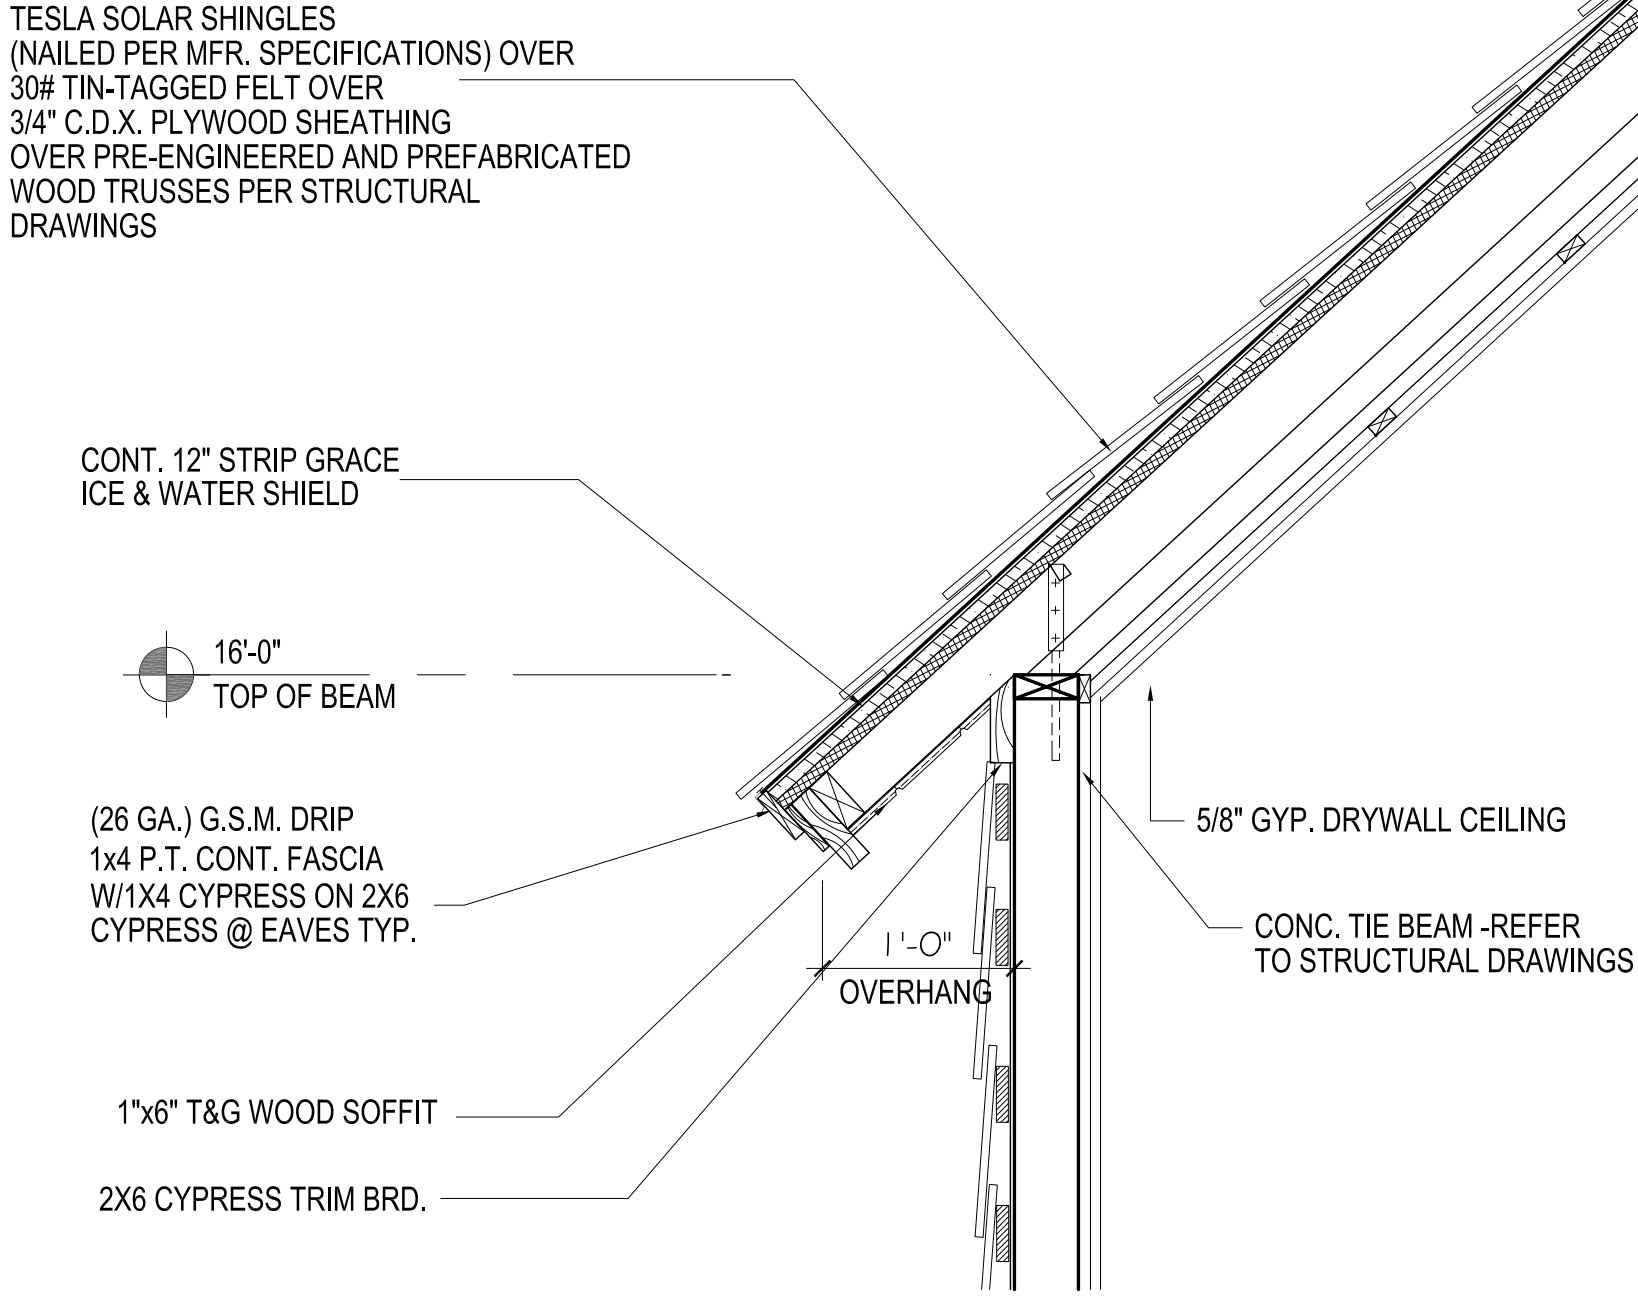

CONSULTANT:

PROPOSED RESIDENCE FOR:
141 AUSTRALIAN AVE, LLC
141 AUSTRALIAN AVE
PALM BEACH, FLORIDA 33480

A.A. #001345
A.R. #10,181

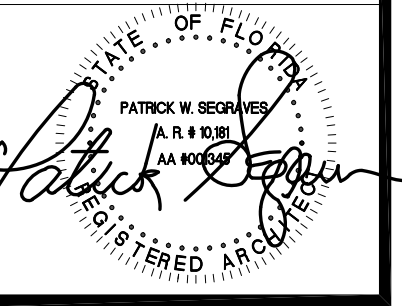



REVISIONS:



SHEET NUMBER:

22

ISSUE DATE: 08-17-22
HSB-22-011
ZON-22-122

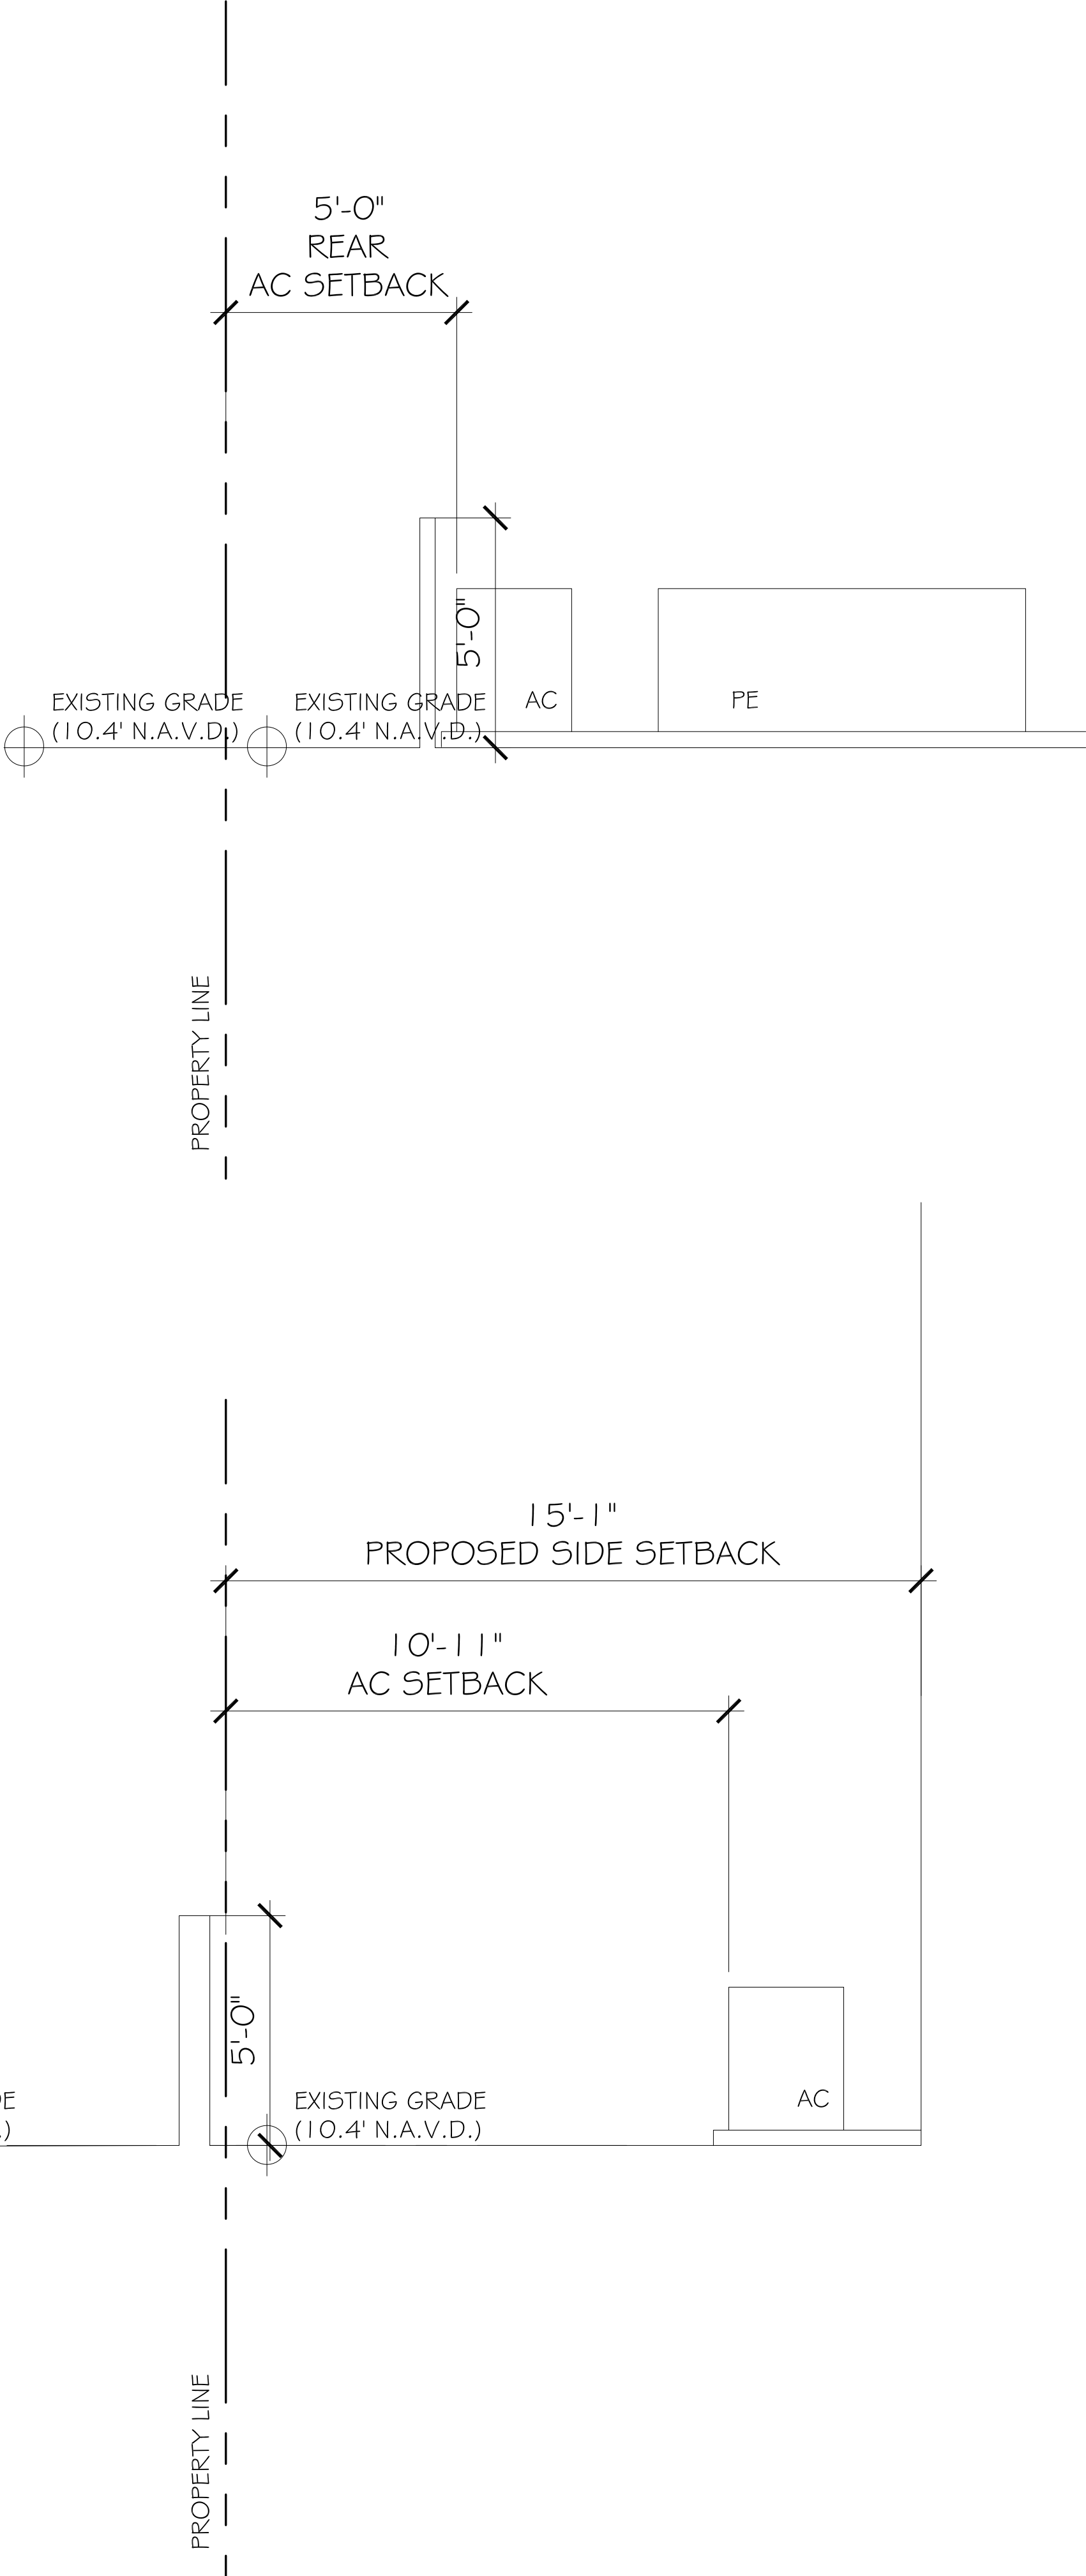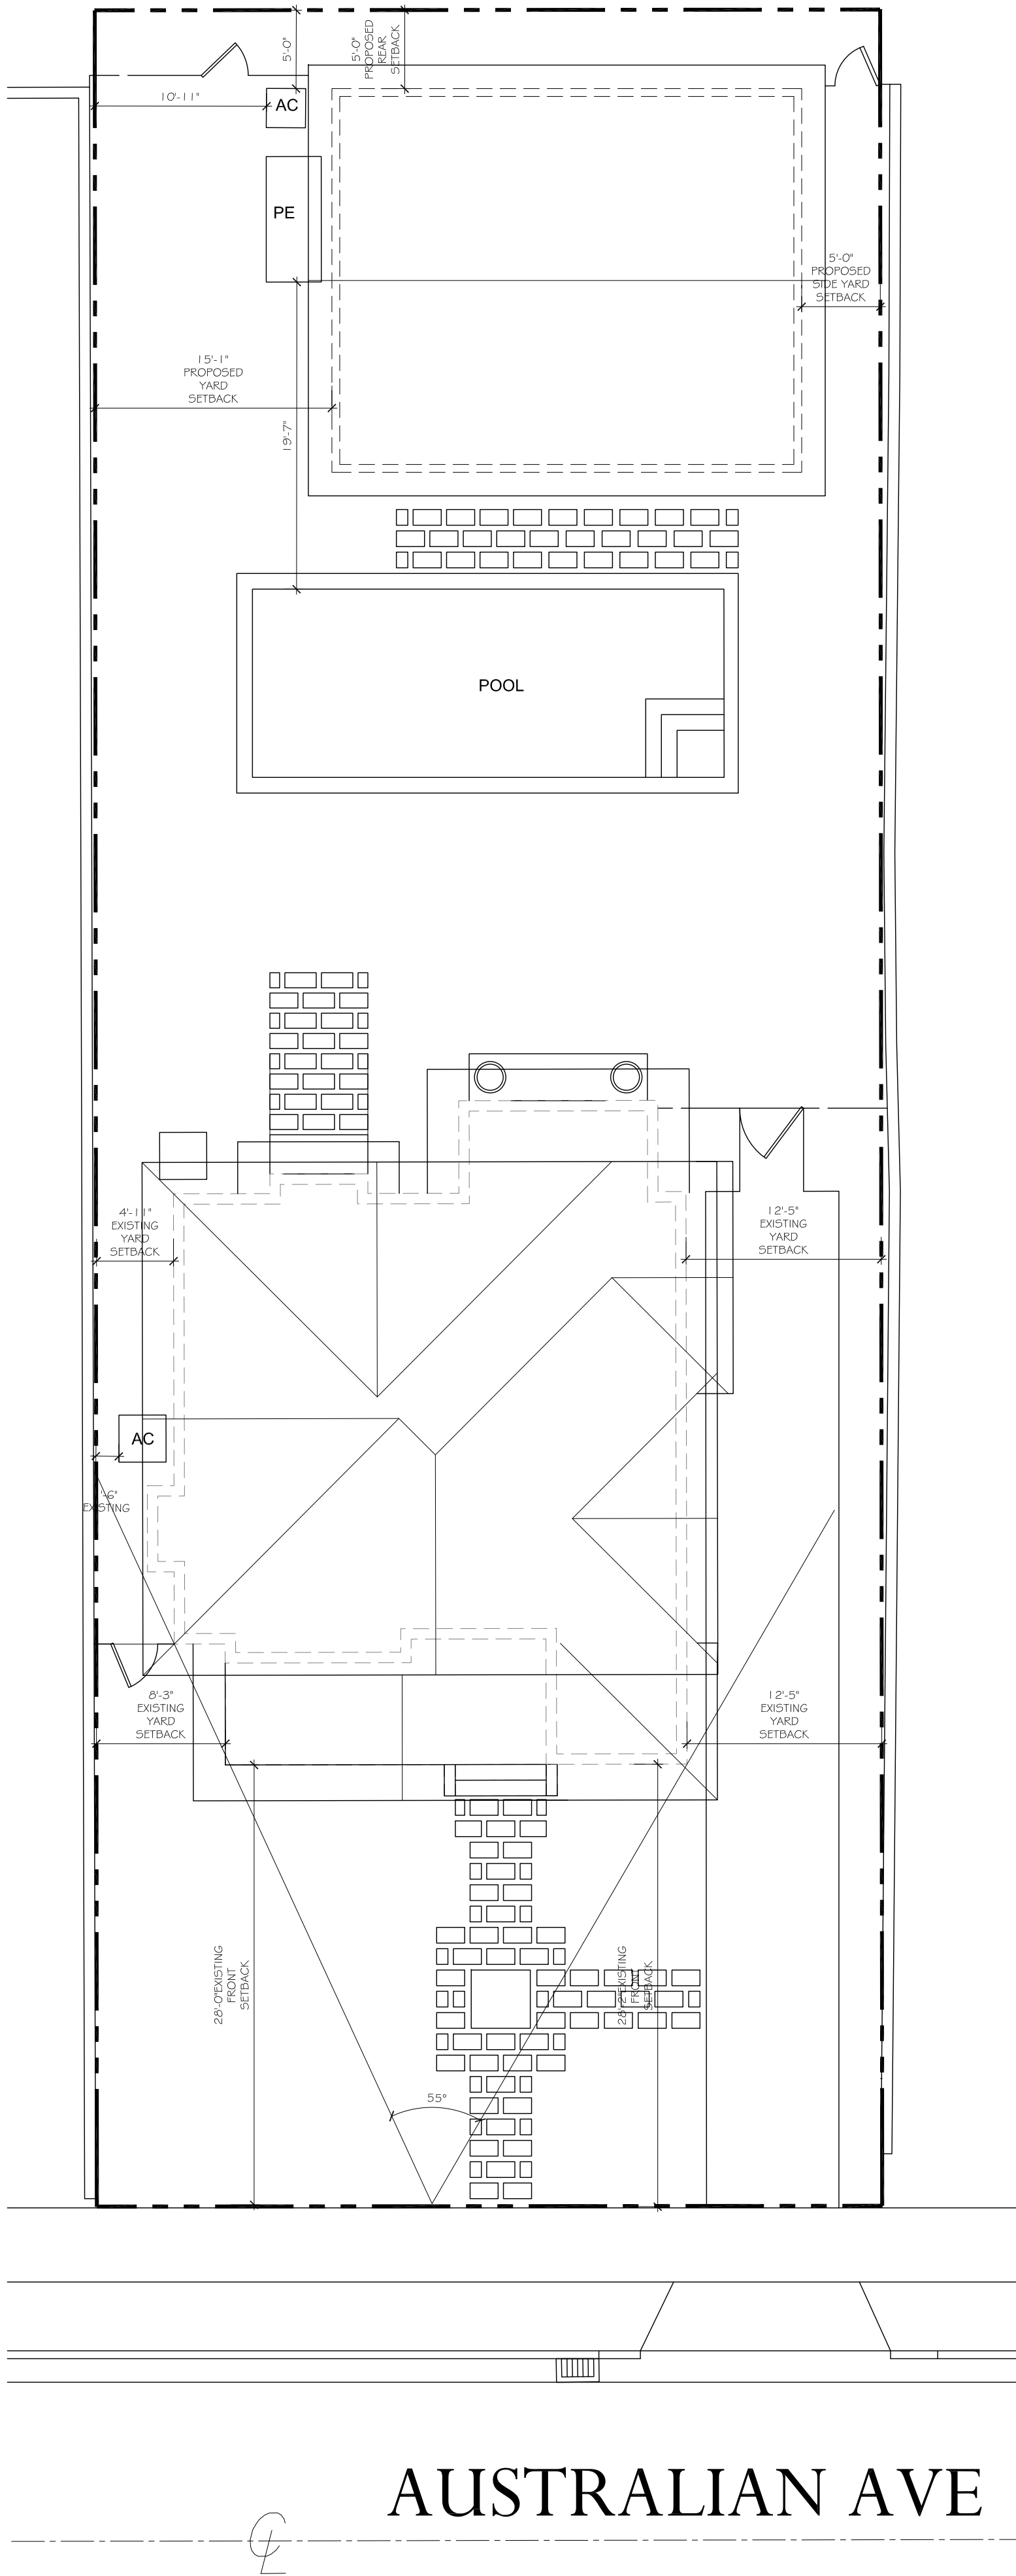

YARD SECTION

SCALE: 1/4" = 1'-0"

CONSULTANT:

PROPOSED RESIDENCE FOR:
141 AUSTRALIAN AVE, LLC
141 AUSTRALIAN AVE
PALM BEACH, FLORIDA 33480

REVISIONS:

- △
- △
- △
- △
- △

SHEET NUMBER:

23

ISSUE DATE: 08-17-22

HSB-22-011
ZON-22-122

NOTE: THIS IS A PRELIMINARY PLAN. SKA ARCHITECT-PLANNER IS NEITHER LIABLE NOR RESPONSIBLE FOR BUILDING CONSTRUCTION MEANS AND METHODS. CONTRACTOR (PARTY RESPONSIBLE FOR SUCH DECISIONS) HAS NOT YET BEEN SELECTED.



SCALE: 3/32" = 1'-0"



SKA
SKA ARCHITECT + PLANNER
OFFICE 561-855-1116 FAX 561-832-7828
249 PERUMAN AVE. SUITE #2, PALM BEACH, FL 33480

CONSULTANT:

PROPOSED RESIDENCE FOR:
141 AUSTRALIAN AVE, LLC
141 AUSTRALIAN AVE
PALM BEACH, FLORIDA 33480

A.A. #001345
A.R. #10,181

STATE OF FLORIDA
PATRICK W. SEORVIES
A.R. #10,181
AA #000000

REGISTERED ARCHITECT

REVISIONS:

SHEET NUMBER:

20

ISSUE 08-17-22
DATE:
HSB-22-011
ZON-22-122