



DEPARTMENT OF THE ARMY
CORPS OF ENGINEERS, JACKSONVILLE DISTRICT
701 SAN MARCO BOULEVARD
JACKSONVILLE, FLORIDA 32207-8175

November 15, 2022

Programs and Project Management Division
Water Resources Branch

Mr. Robert Weber
Coastal Program Manager
Town of Palm Beach
951 Okeechobee Road, Suite A
West Palm Beach, FL 33401

Dear Mr. Weber:

The Jacksonville District, U.S. Army Corps of Engineers (Corps) is preparing to initiate a maintenance dredging event for Palm Beach Harbor. The dredged material will be placed on the permitted beach disposal area located within the Town of Palm Beach, immediately south of the Lake Worth Inlet's south jetty. The beach placement work may start as early as January 2023 but is anticipated no later than March 2023, and will be completed by April 30, 2023. Any additional dredge material will be placed in the Near Shore Disposal Area (NSDA) after April 30, 2023. The Contractor is anticipated to operate marine and shore-based equipment 24 hours a day / 7 days a week. The Corps requests approval from the Town Council for the Contractor to stage within the Town of Palm Beach's jurisdictional limits of Lake Worth Lagoon. In addition, a construction staging area is planned immediately south of Lake Worth Inlet, along the south jetty. The work areas are shown on the attached figures from the project's plans and circled for your ease of reference.

The Corps is requesting variance on the following Town Code of Ordinances for the proposed work:


- Section 42-198 – prohibits operation of equipment or machinery during winter, Sundays, and legal holidays
- Section 42-199 – prohibits work between 5:00 pm and 8:00 am
- Sections 42-226 through 229 – regulates noise, equipment operation, and work hours and the standard Town "stand down for the season" requirement


If you have any further questions or need any additional information, please feel free to contact the undersigned at 904-232-2132.

Sincerely,

Chris McNees

M. Chris McNees
Project Manager

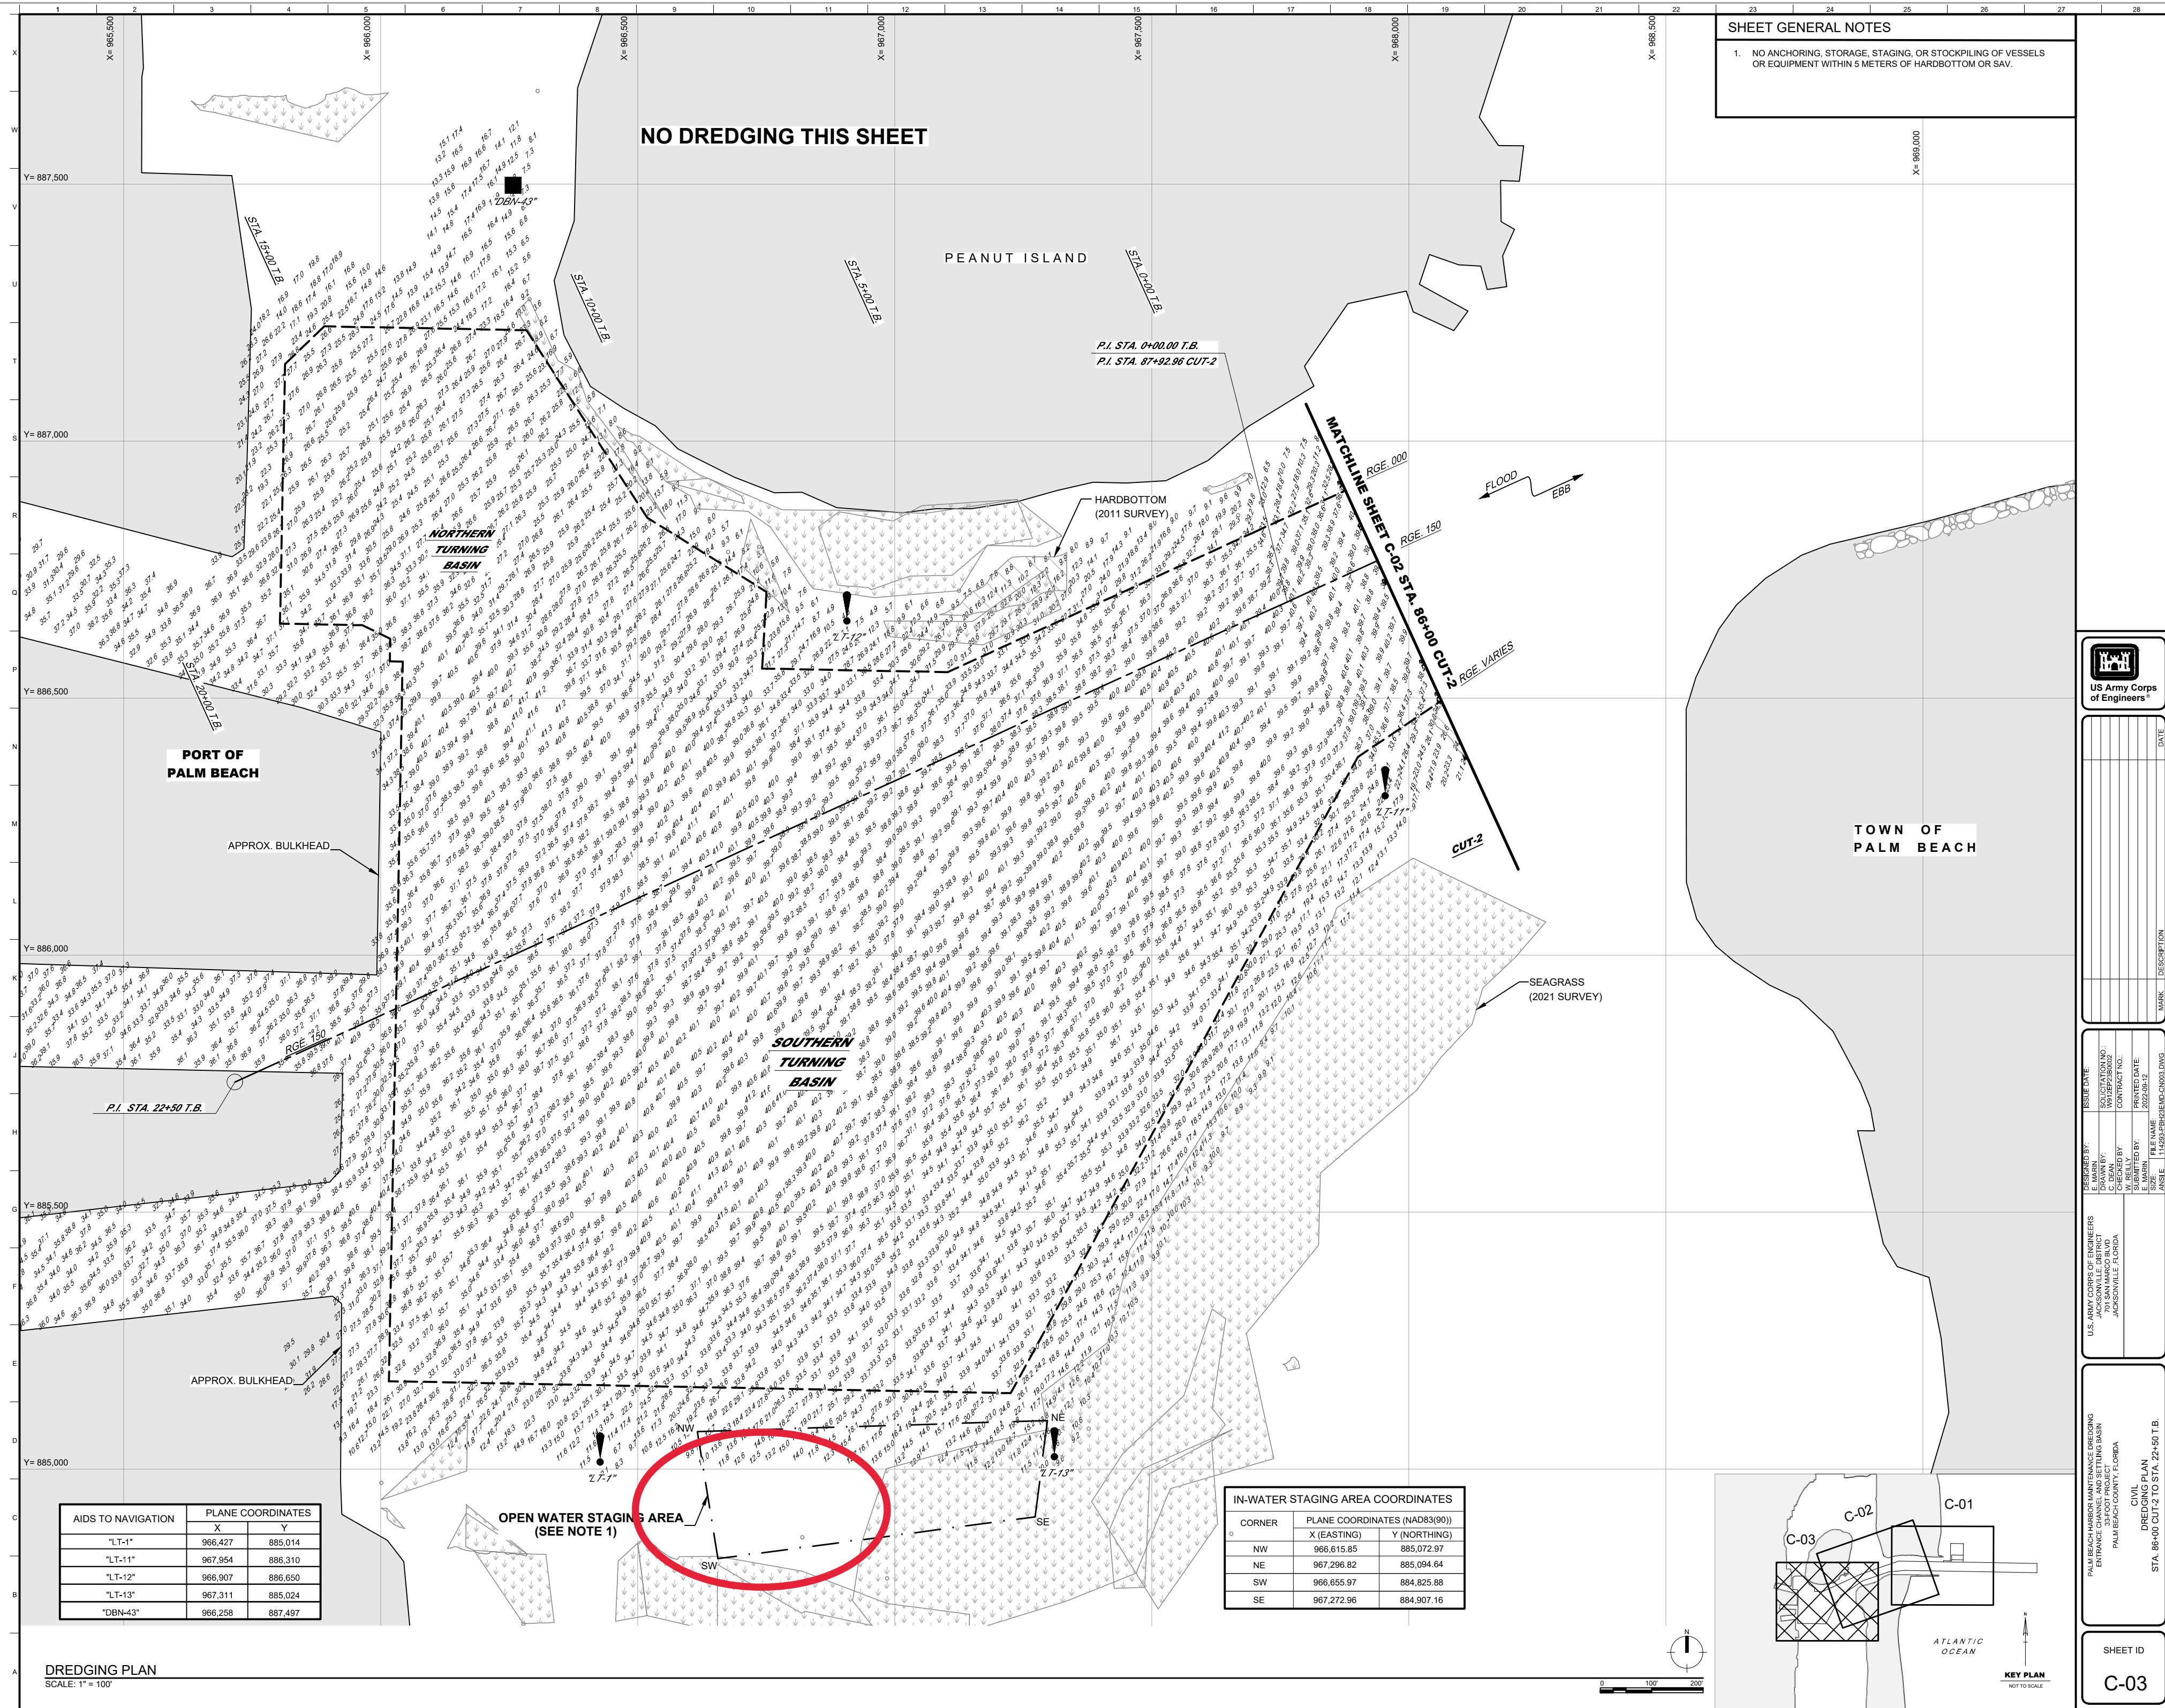

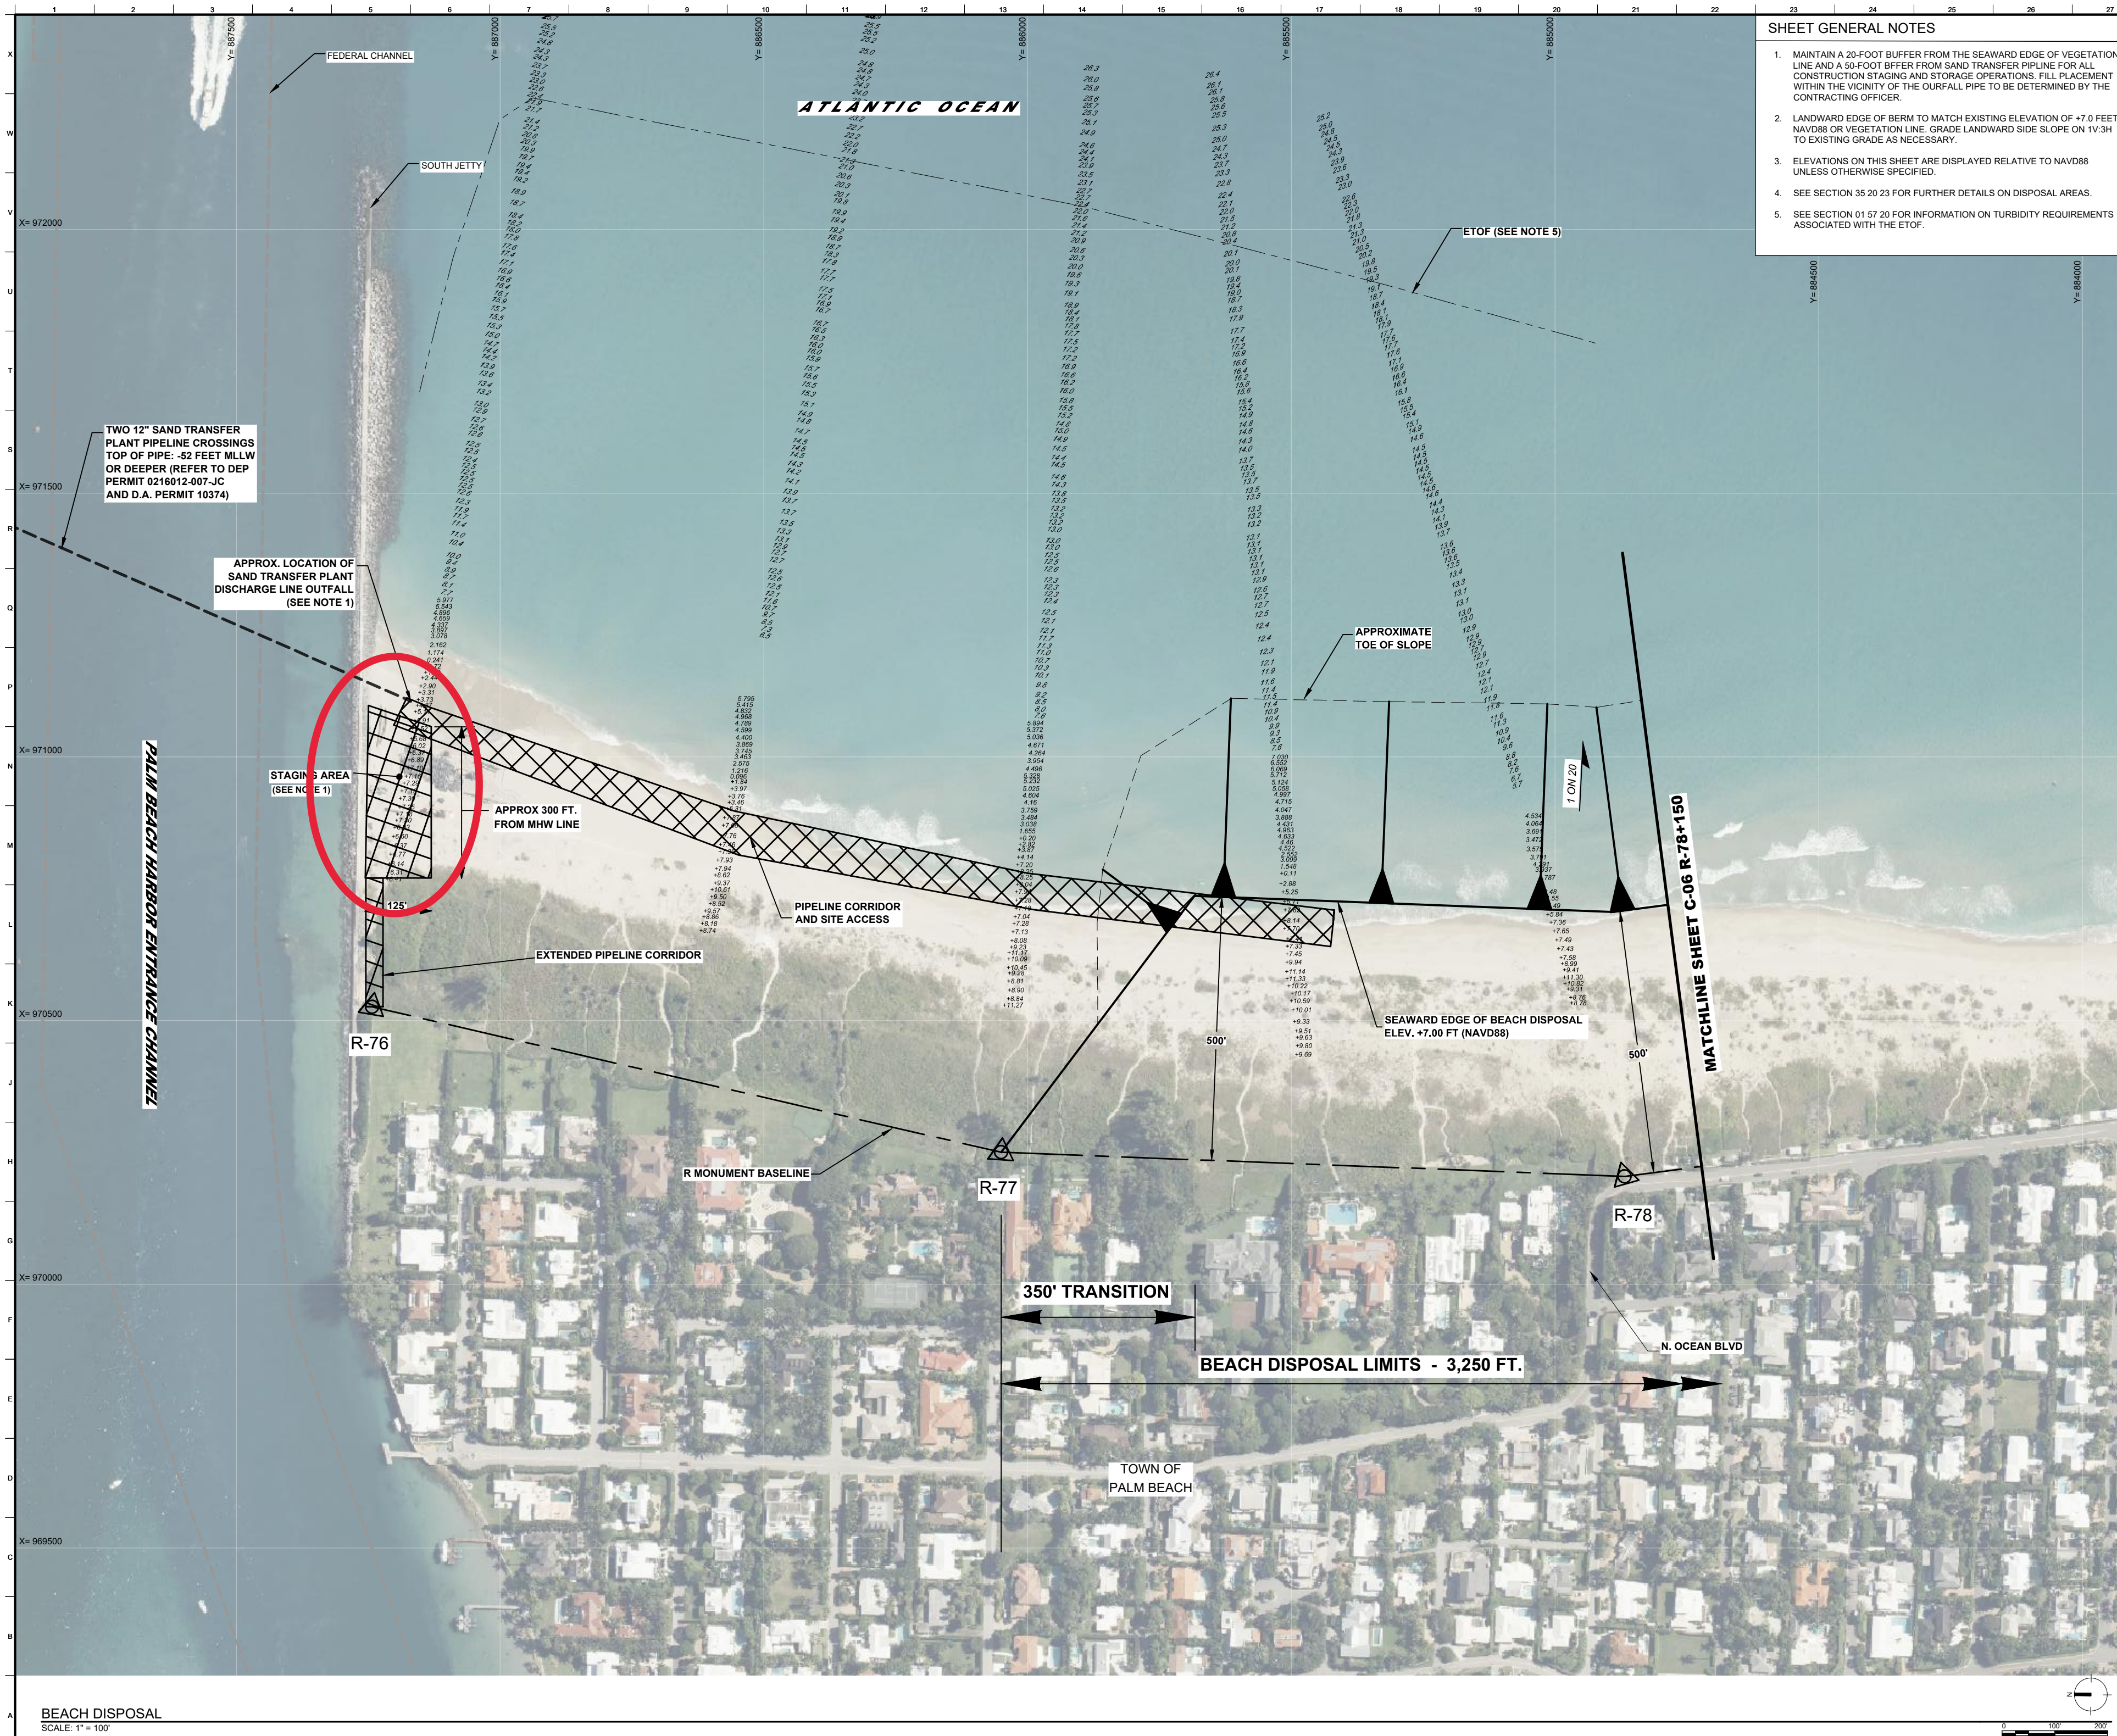

- ## SHEET GENERAL NOTES
1. MAINTAIN A 20-FOOT BUFFER FROM THE SEAWARD EDGE OF VEGETATION LINE AND A 50-FOOT BUFFER FROM SAND TRANSFER PIPELINE FOR ALL CONSTRUCTION STAGING AND STORAGE OPERATIONS. FILL PLACEMENT WITHIN THE VICINITY OF THE OURLF PIPE TO BE DETERMINED BY THE CONTRACTING OFFICER.
 2. LANDWARD EDGE OF BERM TO MATCH EXISTING ELEVATION OF +7.0 FEET NAVD88 OR VEGETATION LINE. GRADE LANDWARD SIDE SLOPE ON 1V:3H TO EXISTING GRADE AS NECESSARY.
 3. ELEVATIONS ON THIS SHEET ARE DISPLAYED RELATIVE TO NAVD88 UNLESS OTHERWISE SPECIFIED.
 4. SEE SECTION 35 20 23 FOR FURTHER DETAILS ON DISPOSAL AREAS.
 5. SEE SECTION 01 57 20 FOR INFORMATION ON TURBIDITY REQUIREMENTS ASSOCIATED WITH THE ETOW.

[illegible]

U.S. ARMY CORPS OF ENGINEERS JACKSONVILLE DISTRICT 701 SAN MARCO BLVD JACKSONVILLE, FLORIDA	DESIGNED BY: DRAWN BY: C. DEAN CHECKED BY: W. REILLY SUBMITTED BY: SUPERVISOR: ENGINEER:	ISSUE DATE: SOLICITATION NO.: W12EP2380002 CONTRACT NO.: PRINTED DATE: DATE:
--	---	---

PALM BEACH HARBOR MAINTENANCE DREDGING
ENTRANCE CHANNEL AND SETTLING BASIN
33-FOOT PROJECT
PALM BEACH COUNTY, FLORIDA

CIVIL
BEACH DISPOSAL