


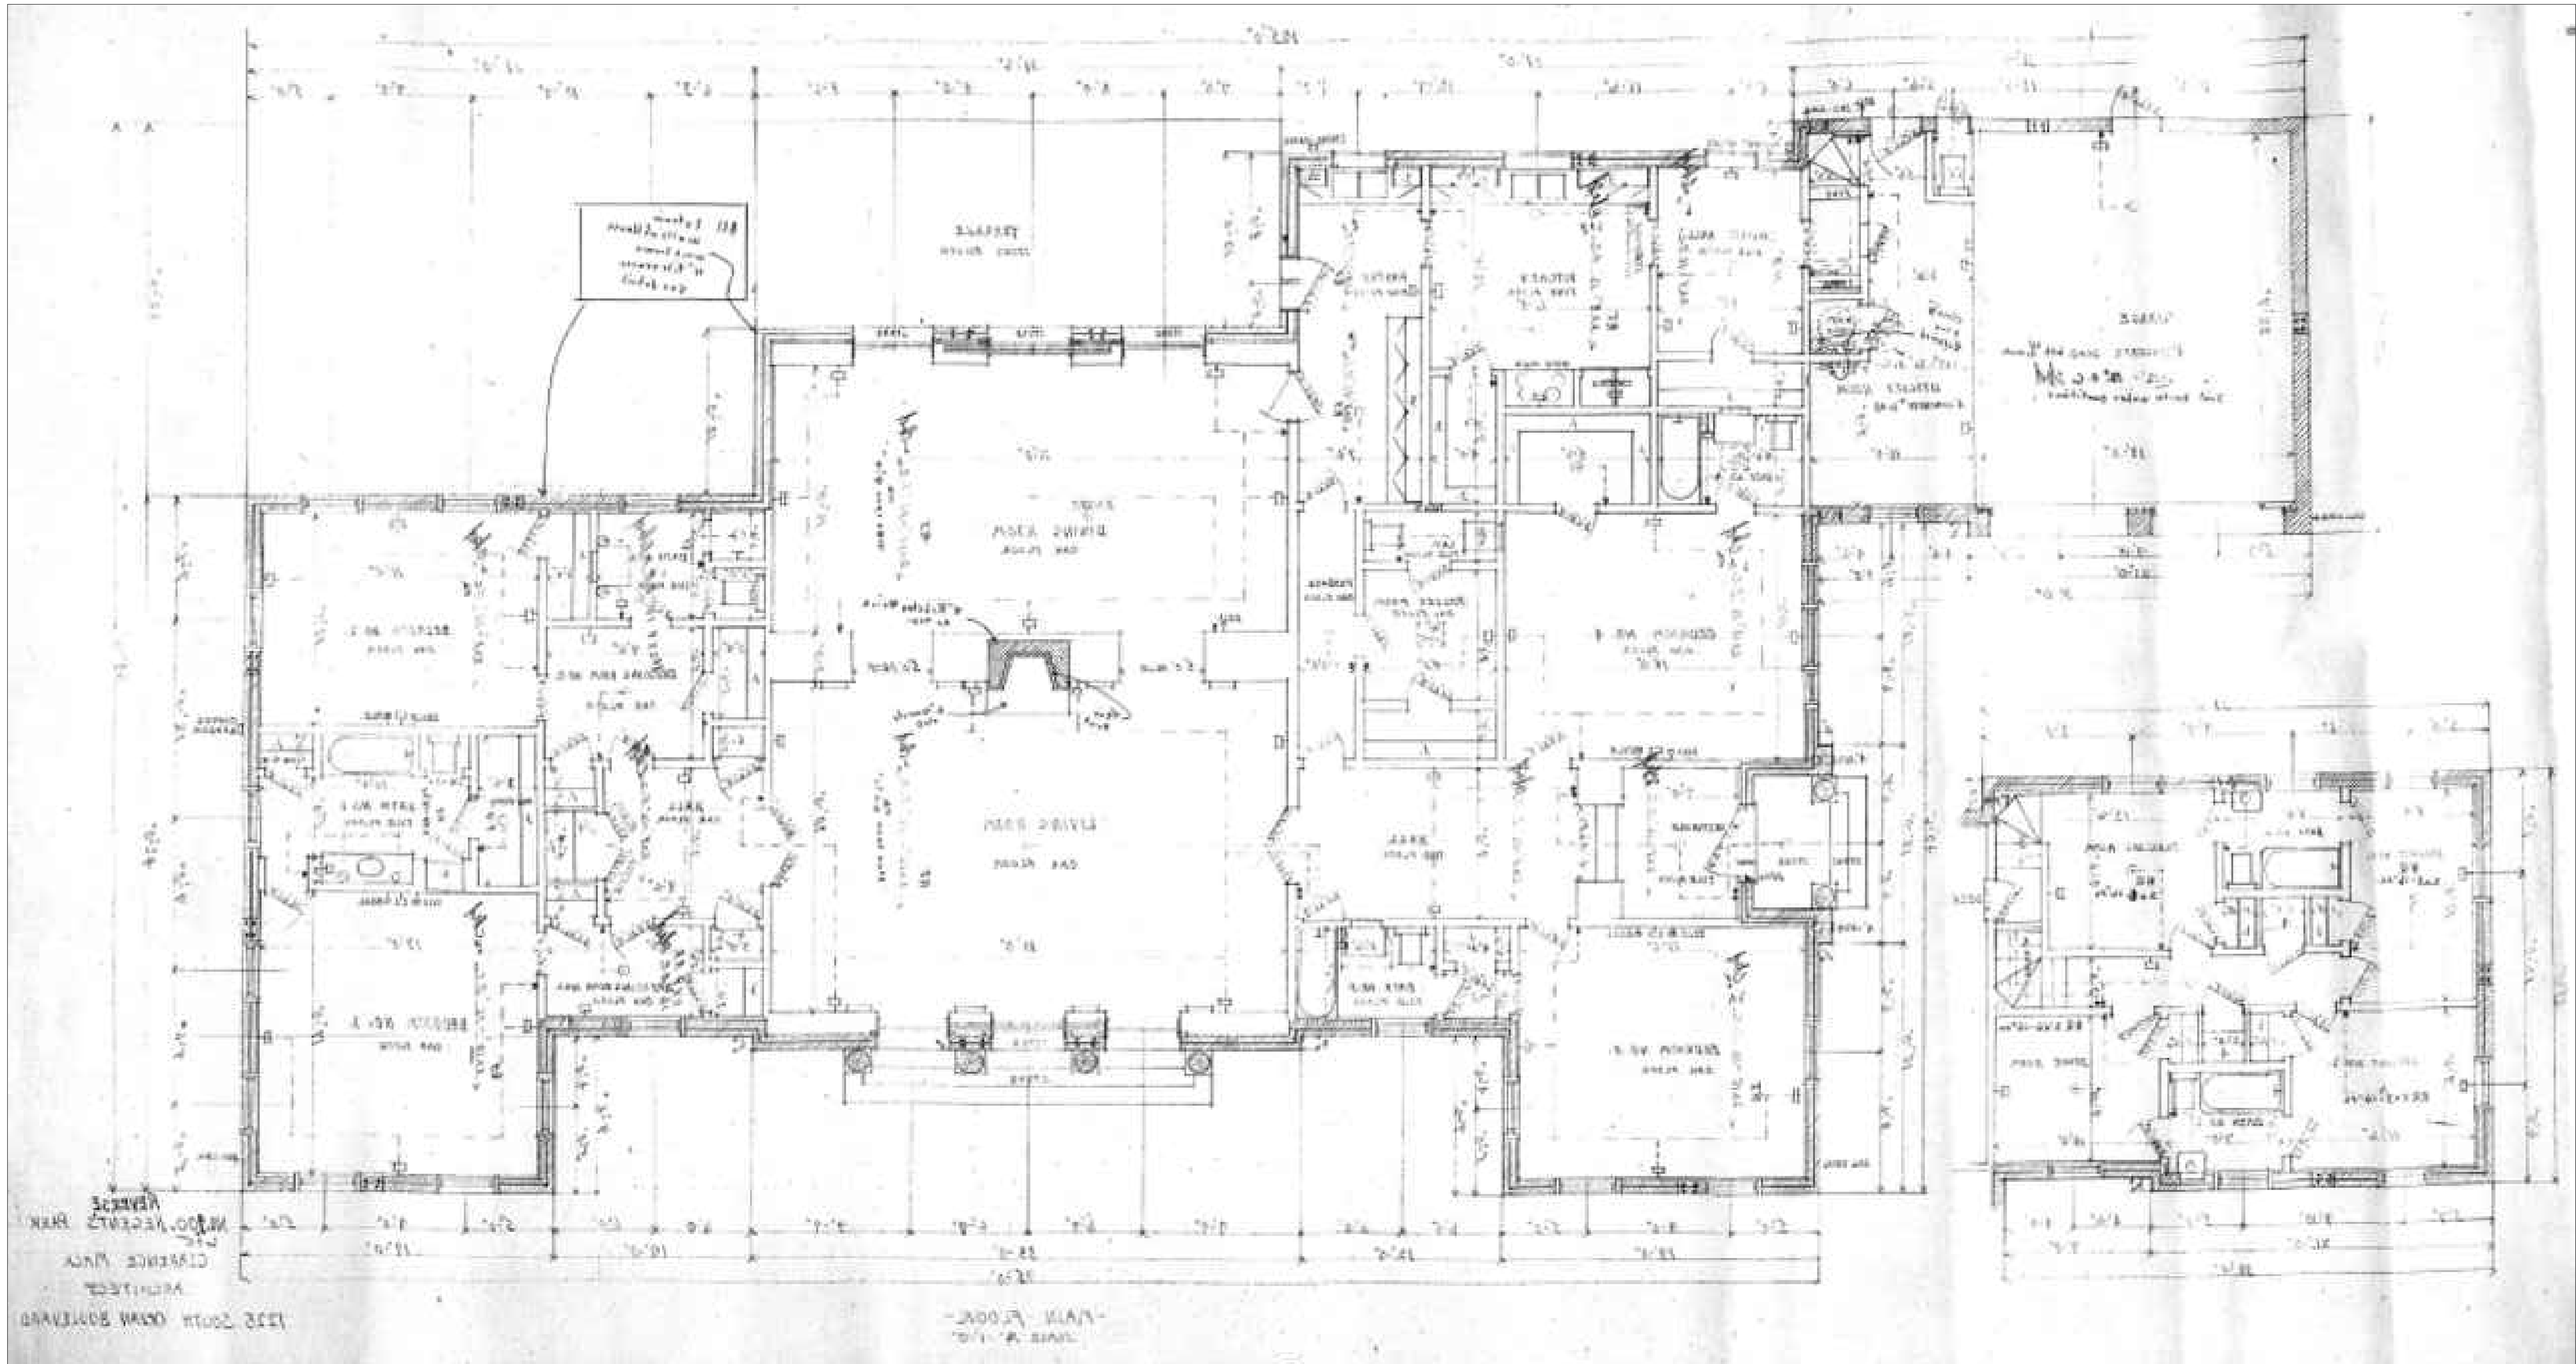



COMM NO.

DATE
09-26-2022

REVISIONS

Additions and Renovations at
200 Regents Park Road LLC
200 Regents Park Road
Palm Beach FL 33480

**BARNES
COY
ARCHITECTS**


BRIDGEHAMPTON:
1005 MONTAUK
HIGHWAY PO BOX 783
BRIDGEHAMPTON NY
PHONE: 631.537.3555
FAX: 631.537.0558

NEW YORK CITY:
124 EAST 40th STREET
SUITE 1102
NEW YORK, NY
PHONE: 212.207.9204
FAX: 212.207.9247

**MP DESIGN &
ARCHITECTURE, INC**
217 PERUVIAN AVENUE, SUITE 4
PALM BEACH, FLORIDA 33480
561.833.7575
AA26001667

STATE OF FLORIDA
ANGLO DAVILA
FLORIDA ARCHITECT
#AR0016630

SHEET NO.
Original
2

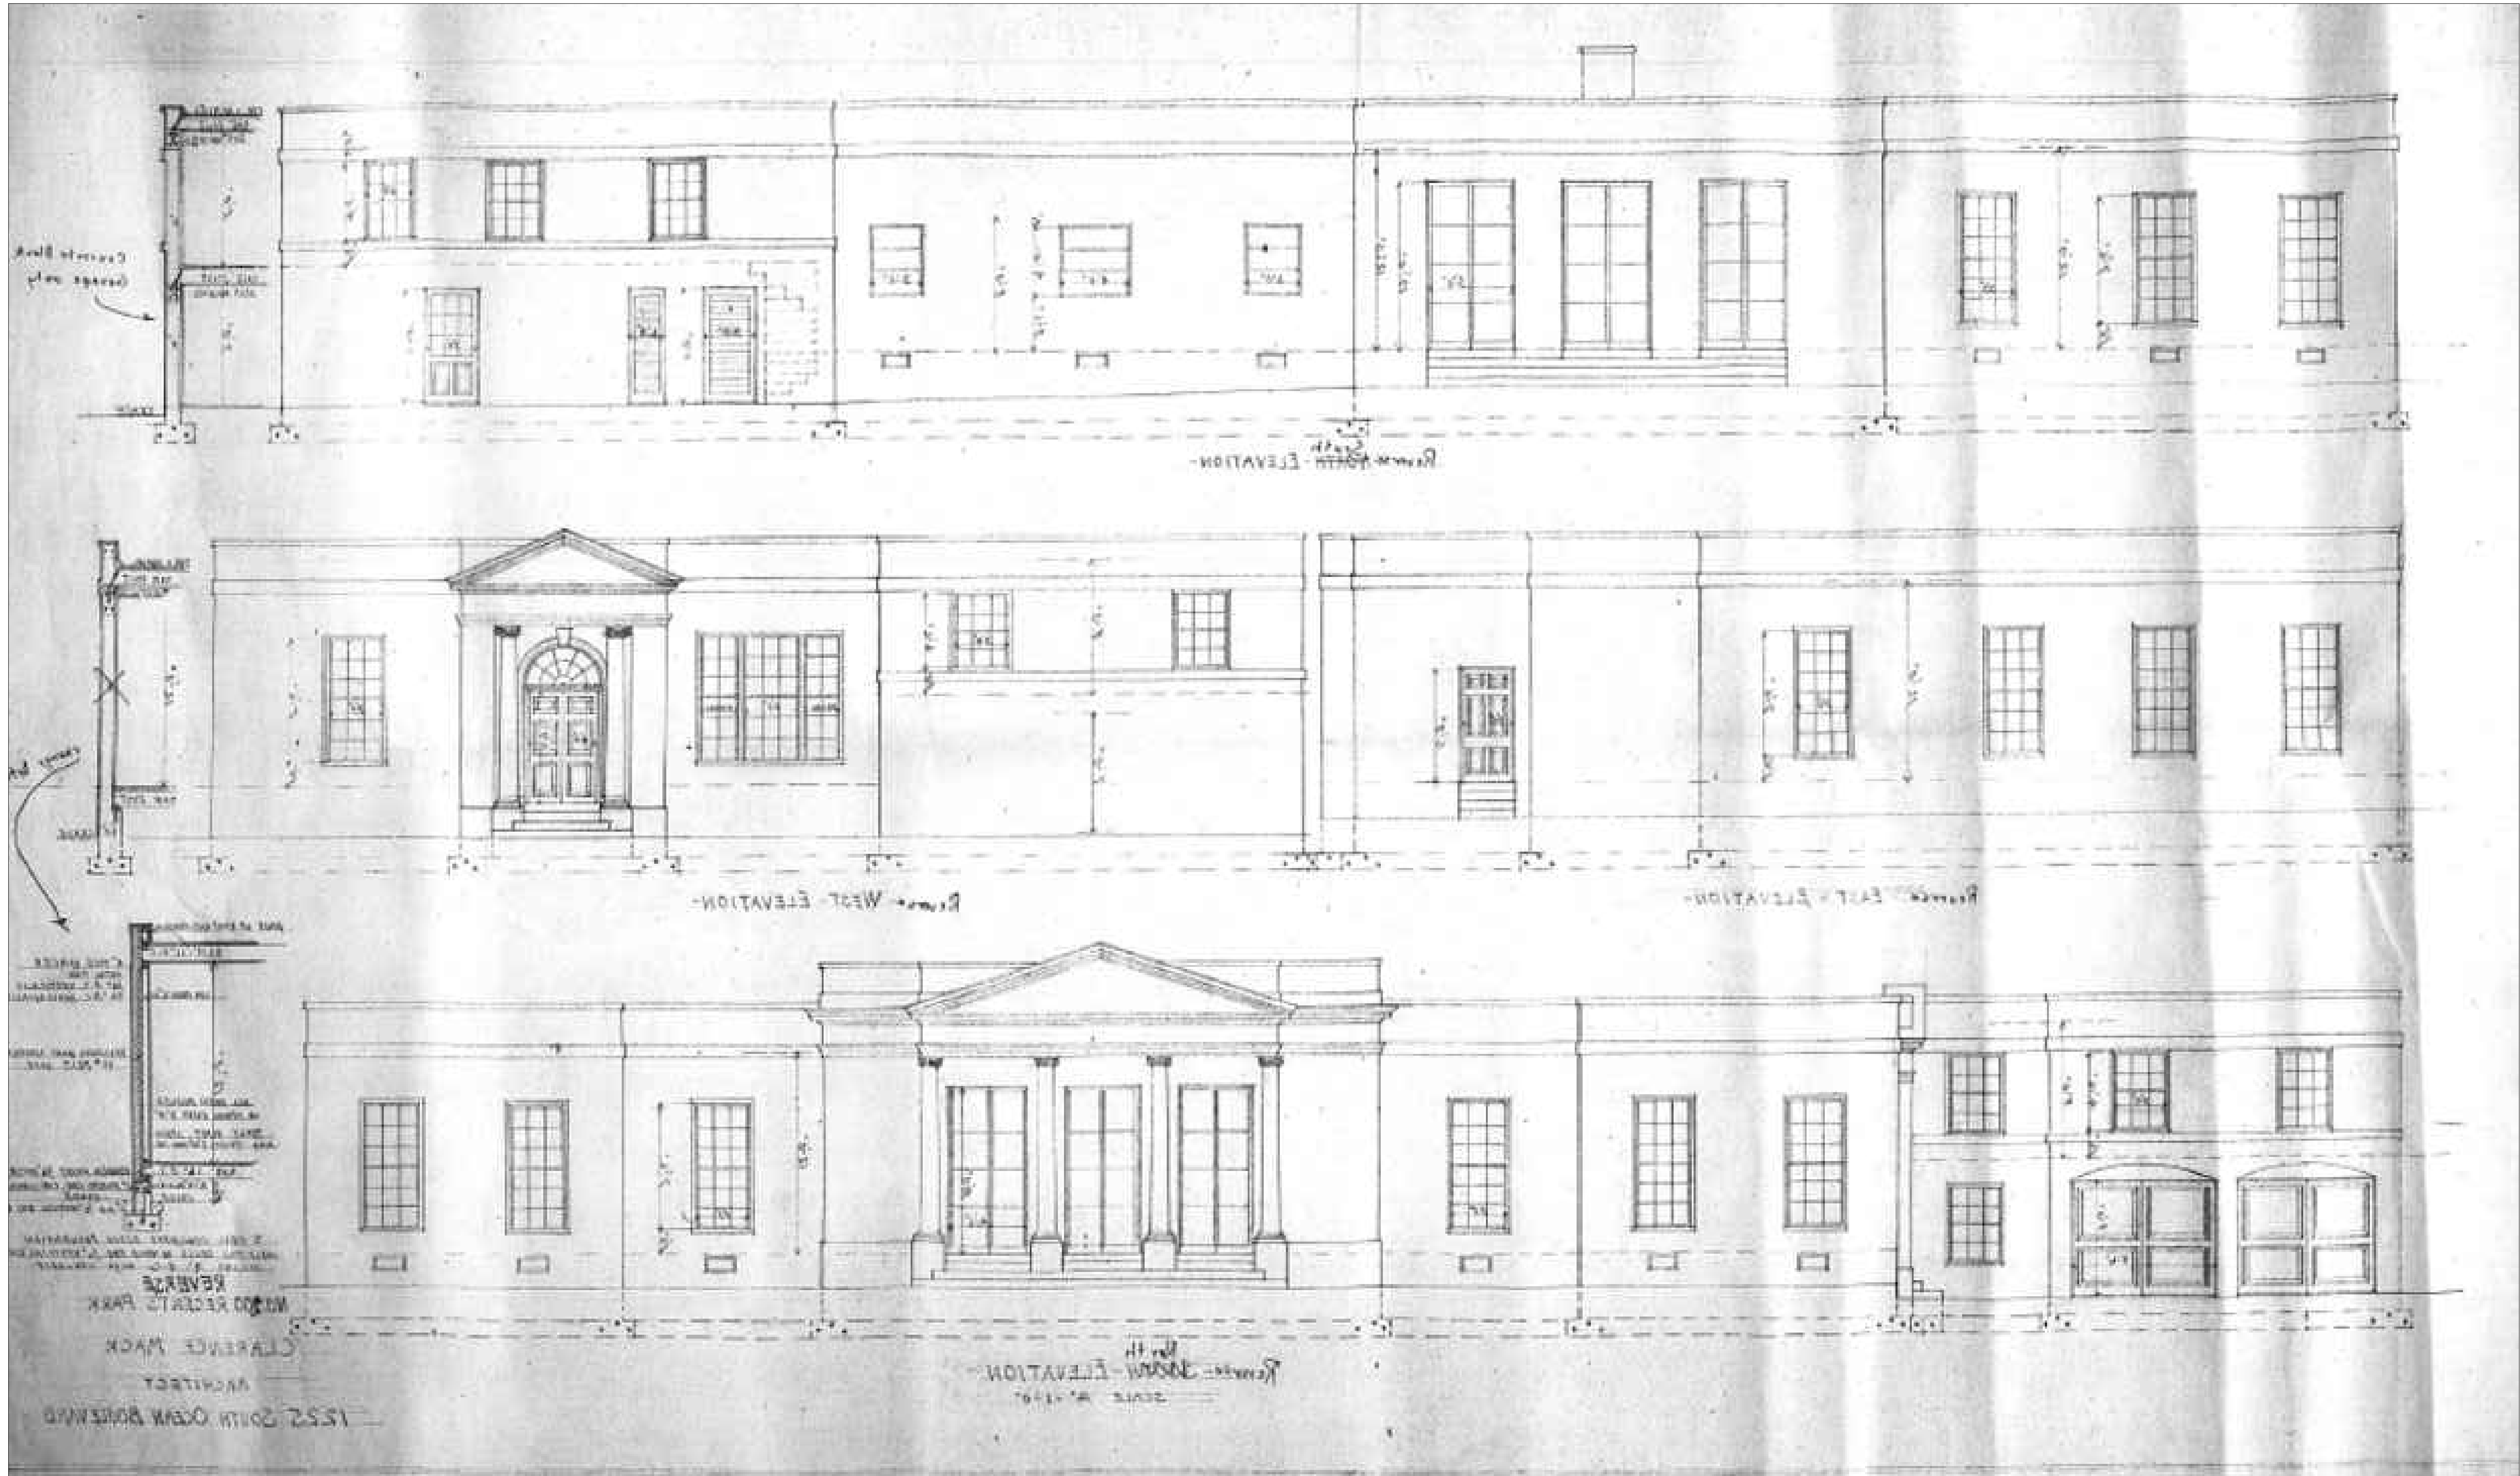

COMM NO.

DATE
09-26-2022

REVISIONS

Additions and Renovations at
200 Regents Park Road LLC

Palm Beach FL 33480

200 Regents Park Road

**BARNES
COY
ARCHITECTS**

BRIDGEHAMPTON:

1005 MONTAUK
HIGHWAY PO BOX 783
BRIDGEHAMPTON NY
PHONE: 631.537.3555
FAX: 631.537.0558

NEW YORK CITY:


124 EAST 40th STREET
SUITE 1102
NEW YORK, NY
PHONE: 212.207.9204
FAX: 212.207.9247

**MP DESIGN &
ARCHITECTURE, INC**
217 PERUVIAN AVENUE, SUITE 4
PALM BEACH, FLORIDA 33480
561.833.7575
AA26001667



SHEET NO.

Original
3

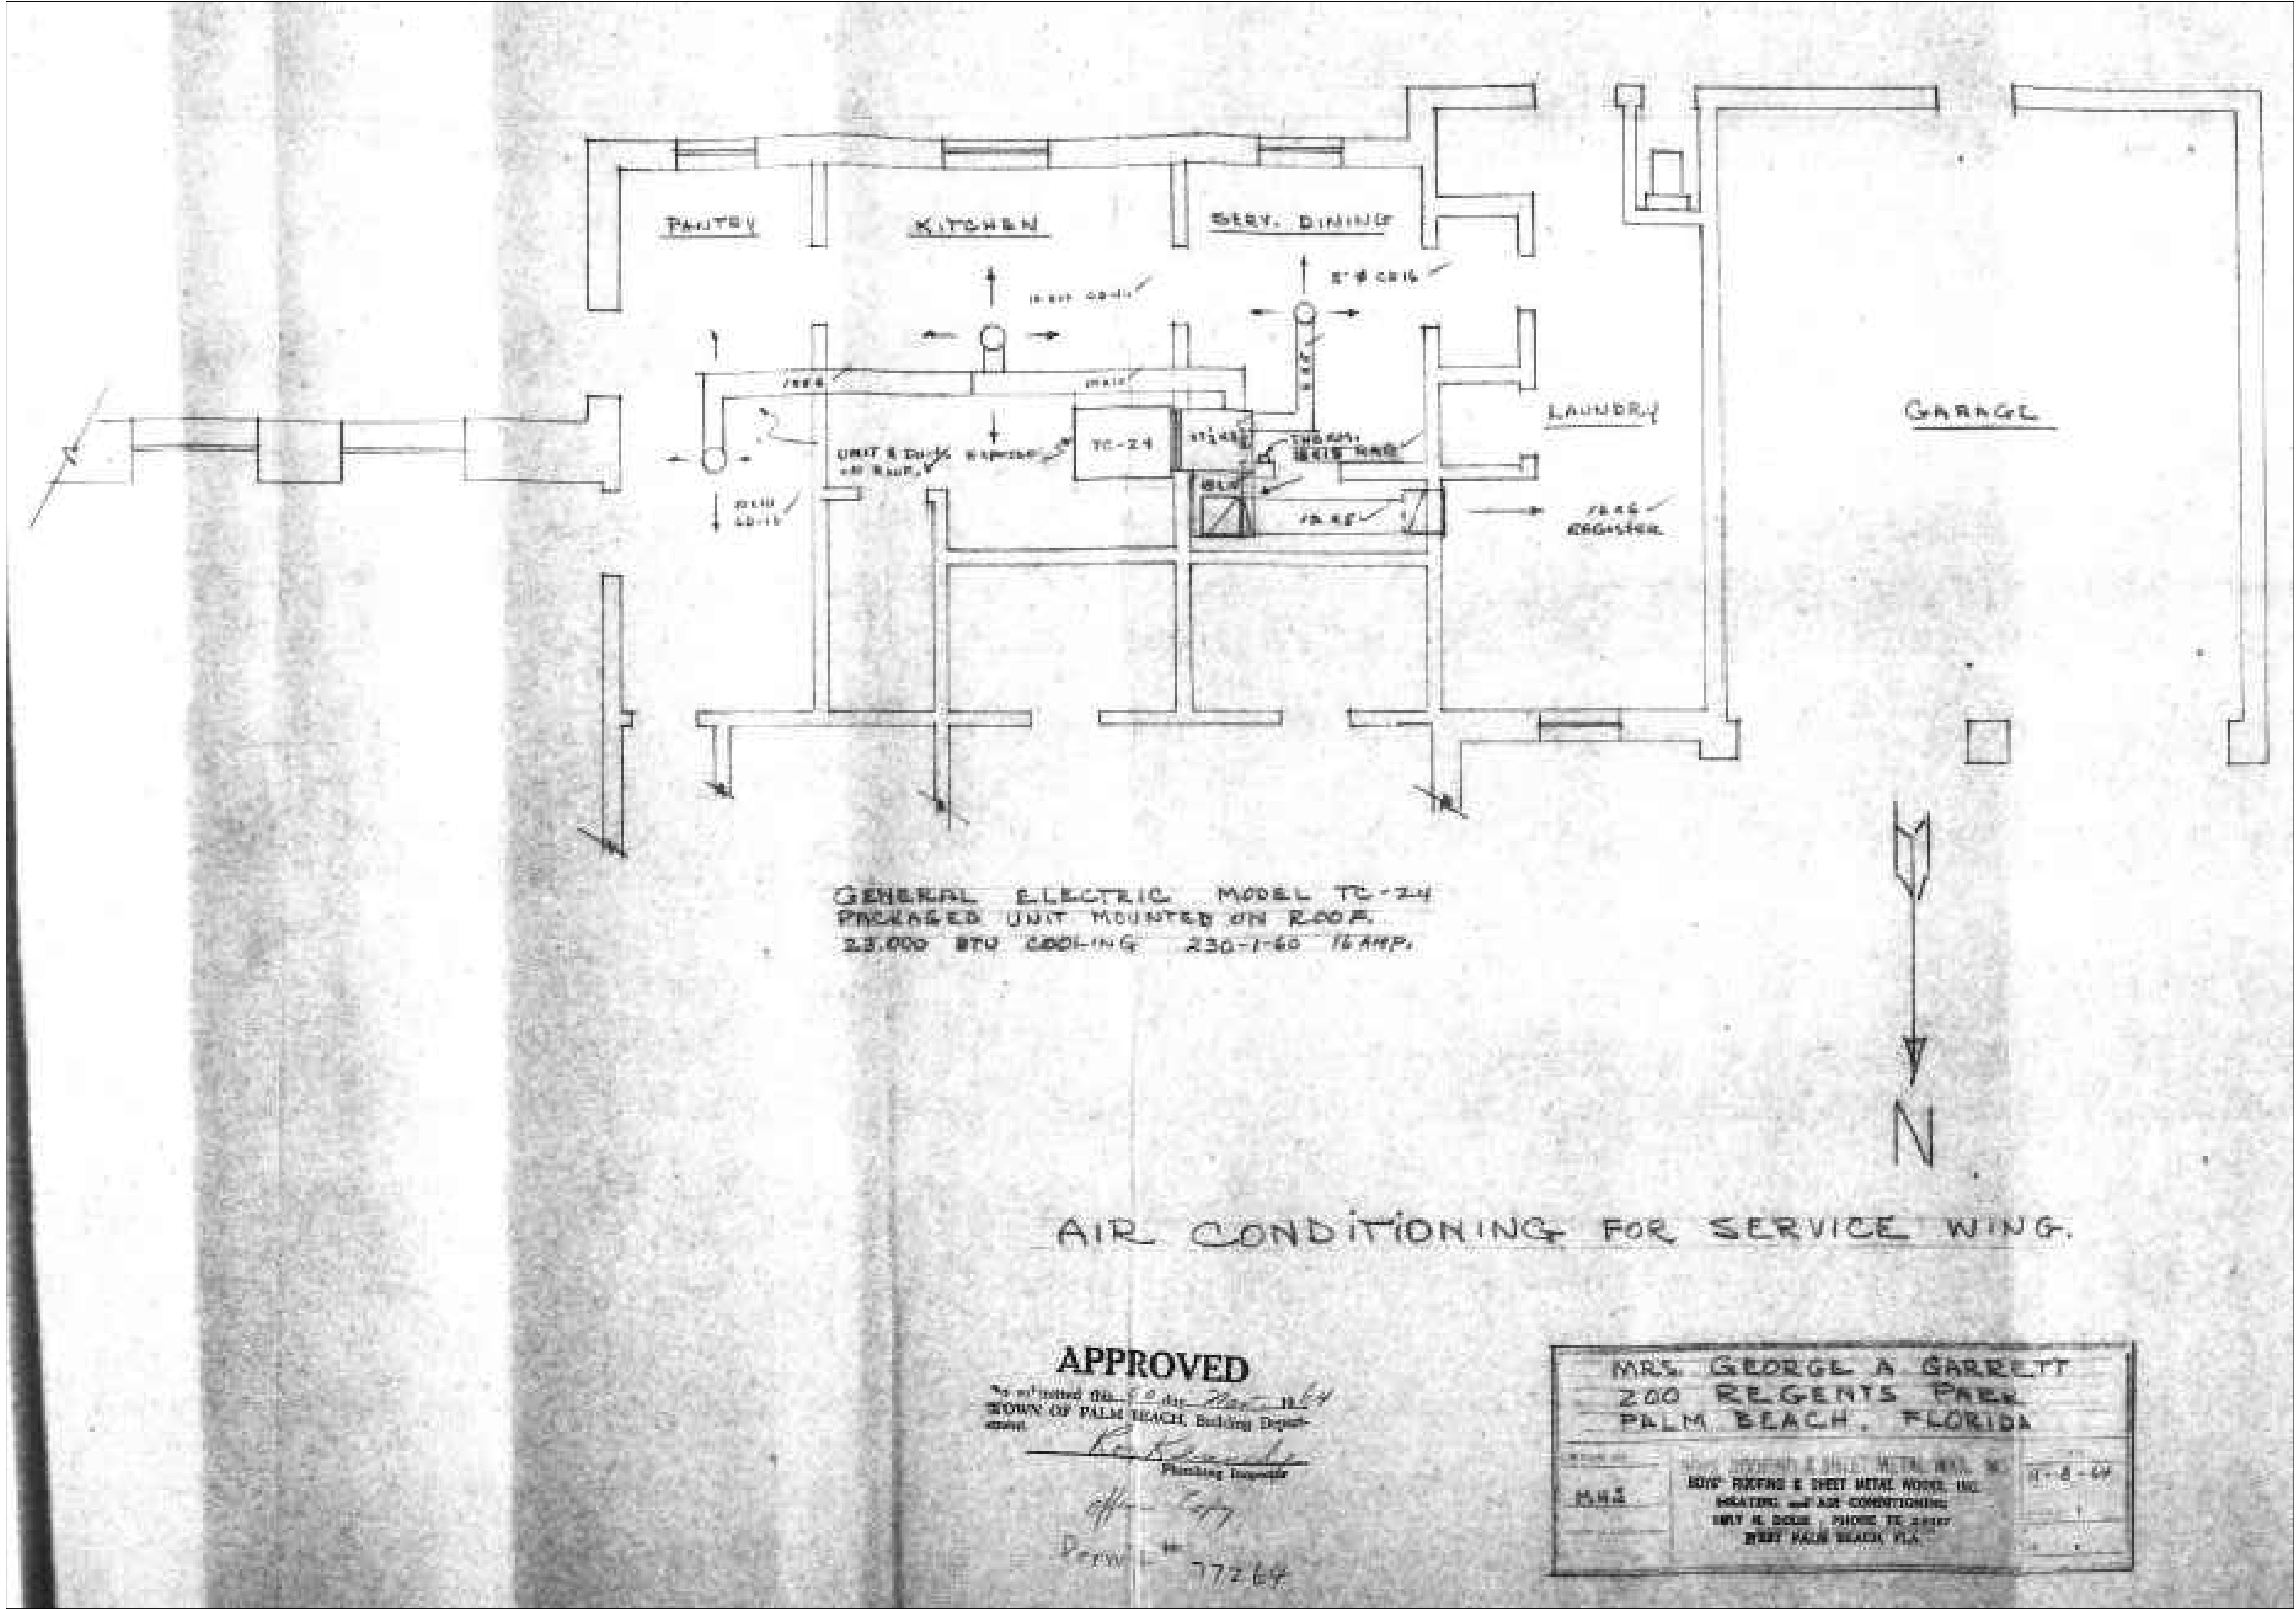



MP
DESIGN & ARCHITECTURE

COMM NO.

DATE
09-26-2022

REVISIONS

200 Regents Park Road LLC

200 Regents Park Road

Palm Beach FL 33480

**BARNES
COY
ARCHITECTS**

BRIDGEHAMPTON:
1005 MONTAUK
HIGHWAY PO BOX 783
BRIDGEHAMPTON, NY
PHONE: 631.537.3555
FAX: 631.537.0558


NEW YORK CITY:
124 EAST 40th STREET
SUITE 1102
NEW YORK, NY
PHONE: 212.207.9204
FAX: 212.207.9247


**MP DESIGN &
ARCHITECTURE, INC**
217 PERUVIAN AVENUE, SUITE 4
PALM BEACH, FLORIDA 33480
561.833.7575
AA26001667

STATE OF FLORIDA
ANGELA DAVILA
FLORIDA ARCHITECT
#A0016630

SHEET NO.

Original
4

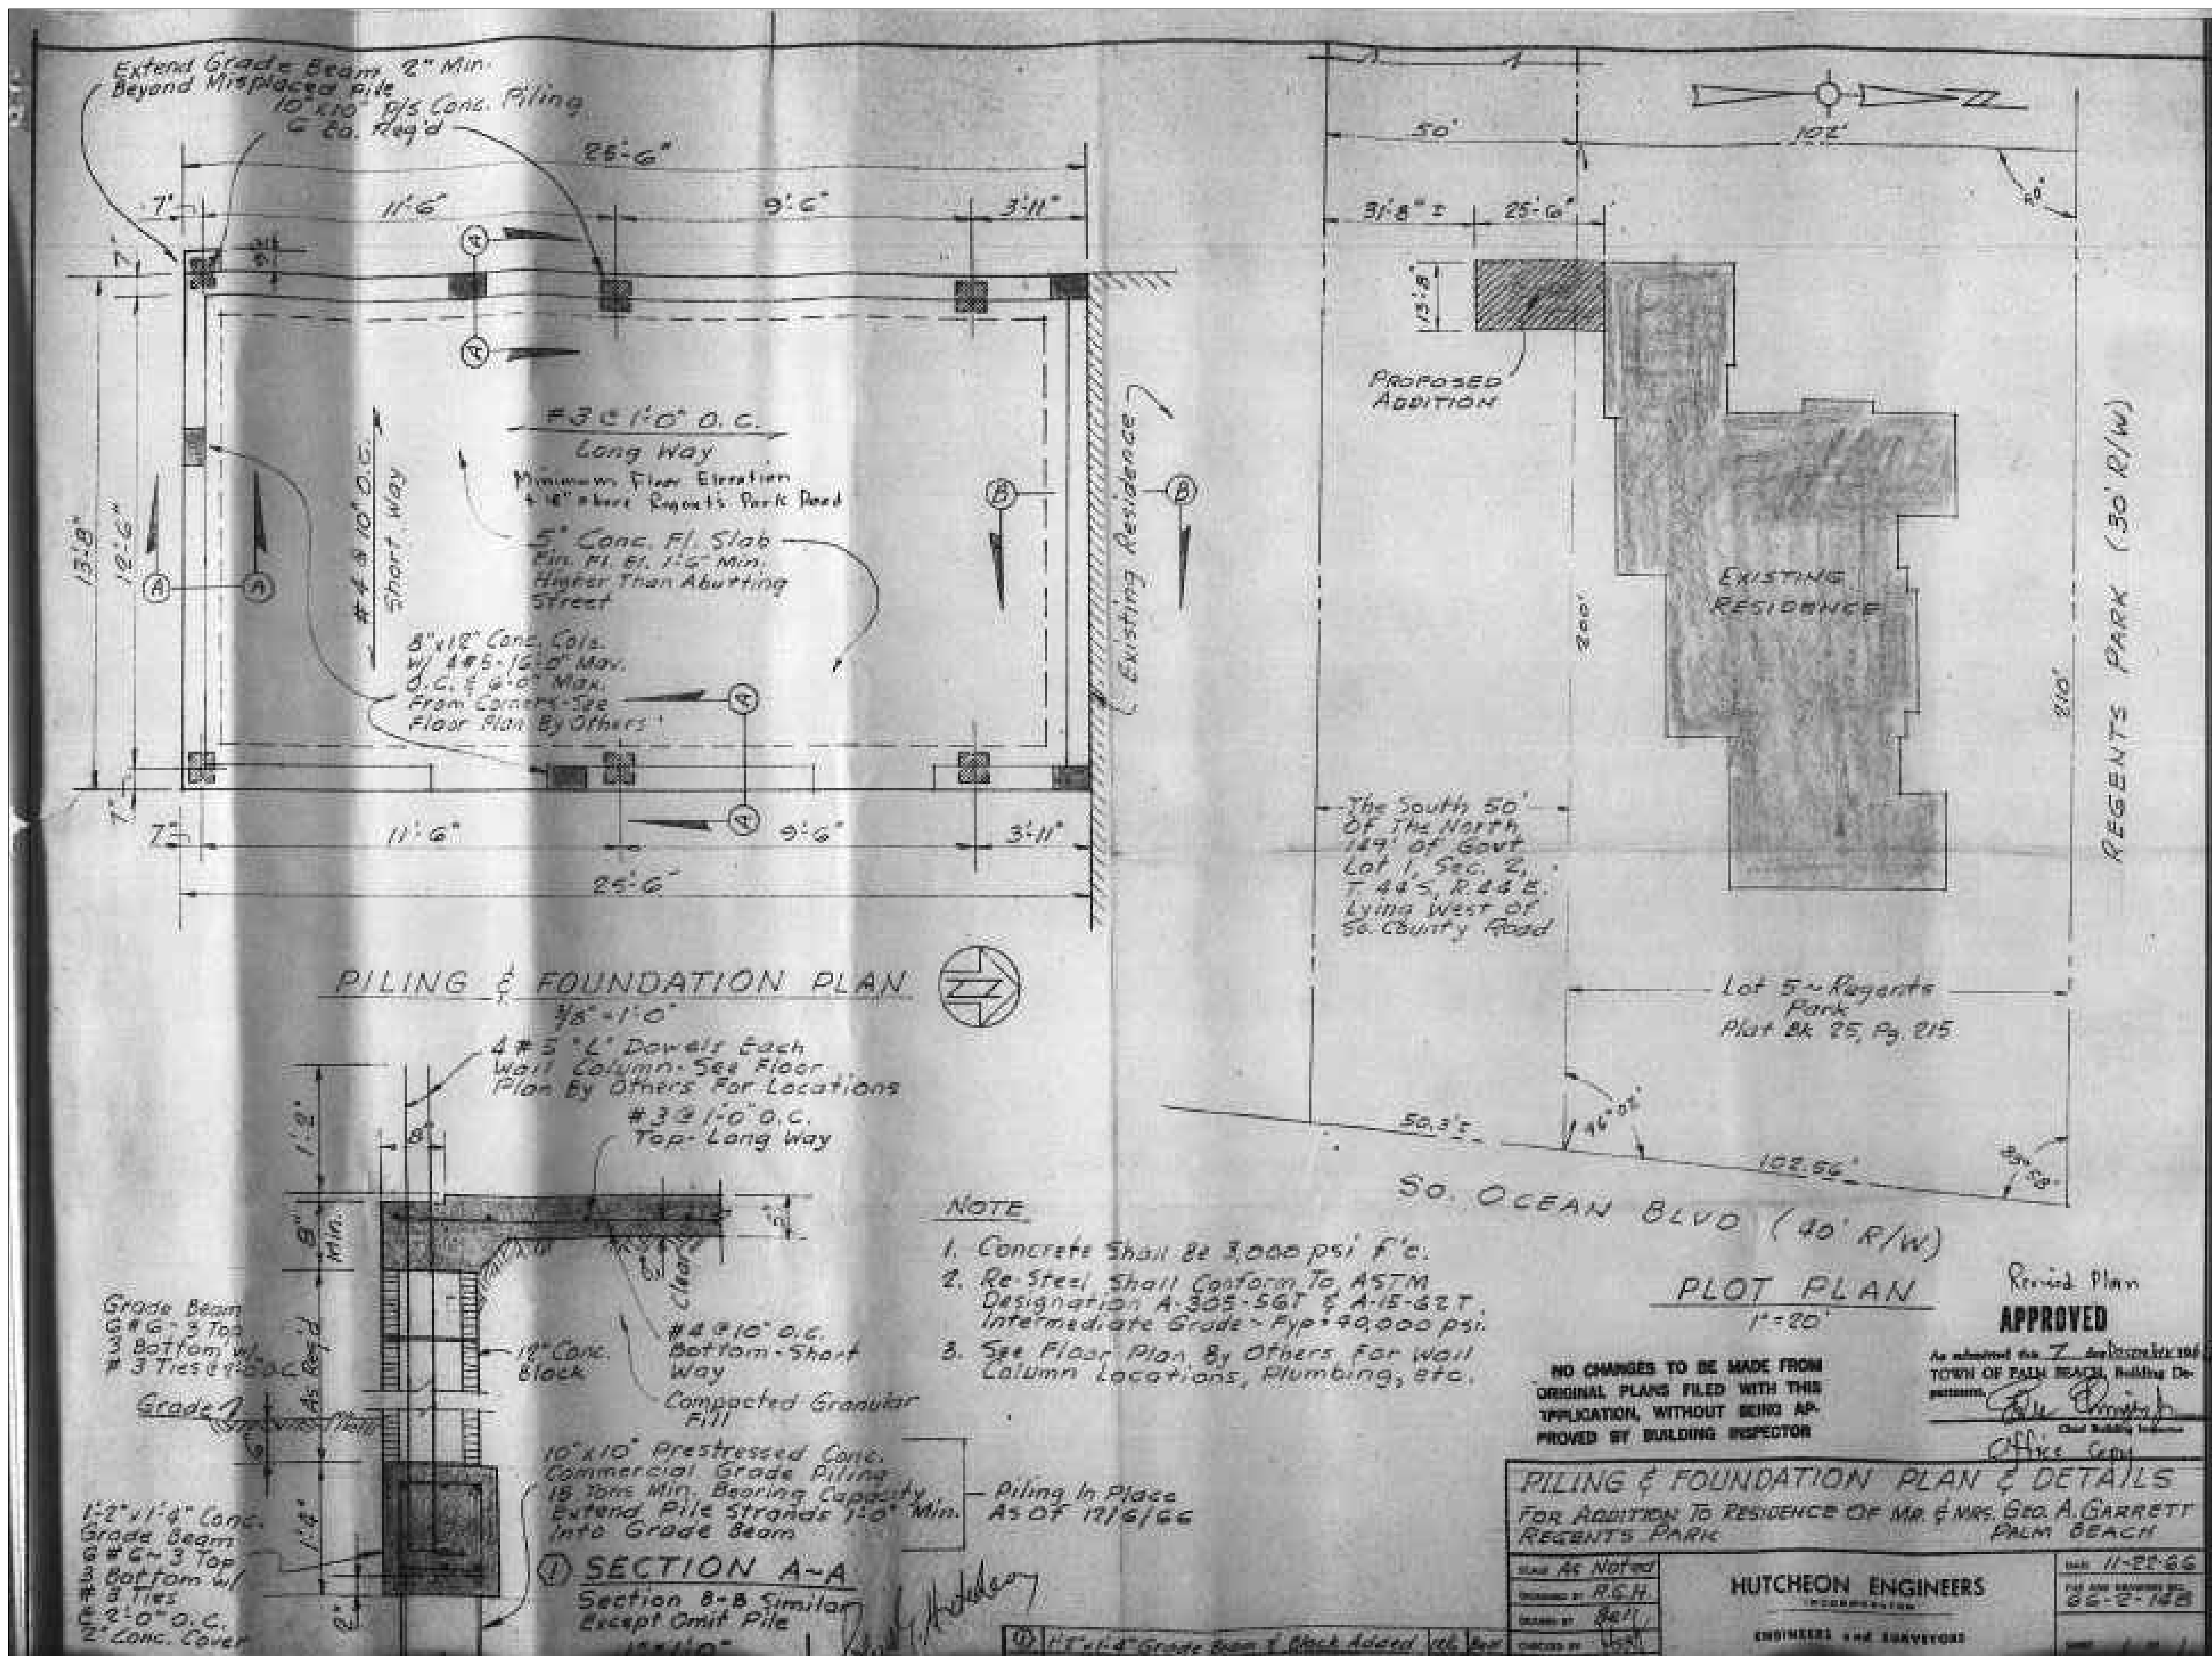

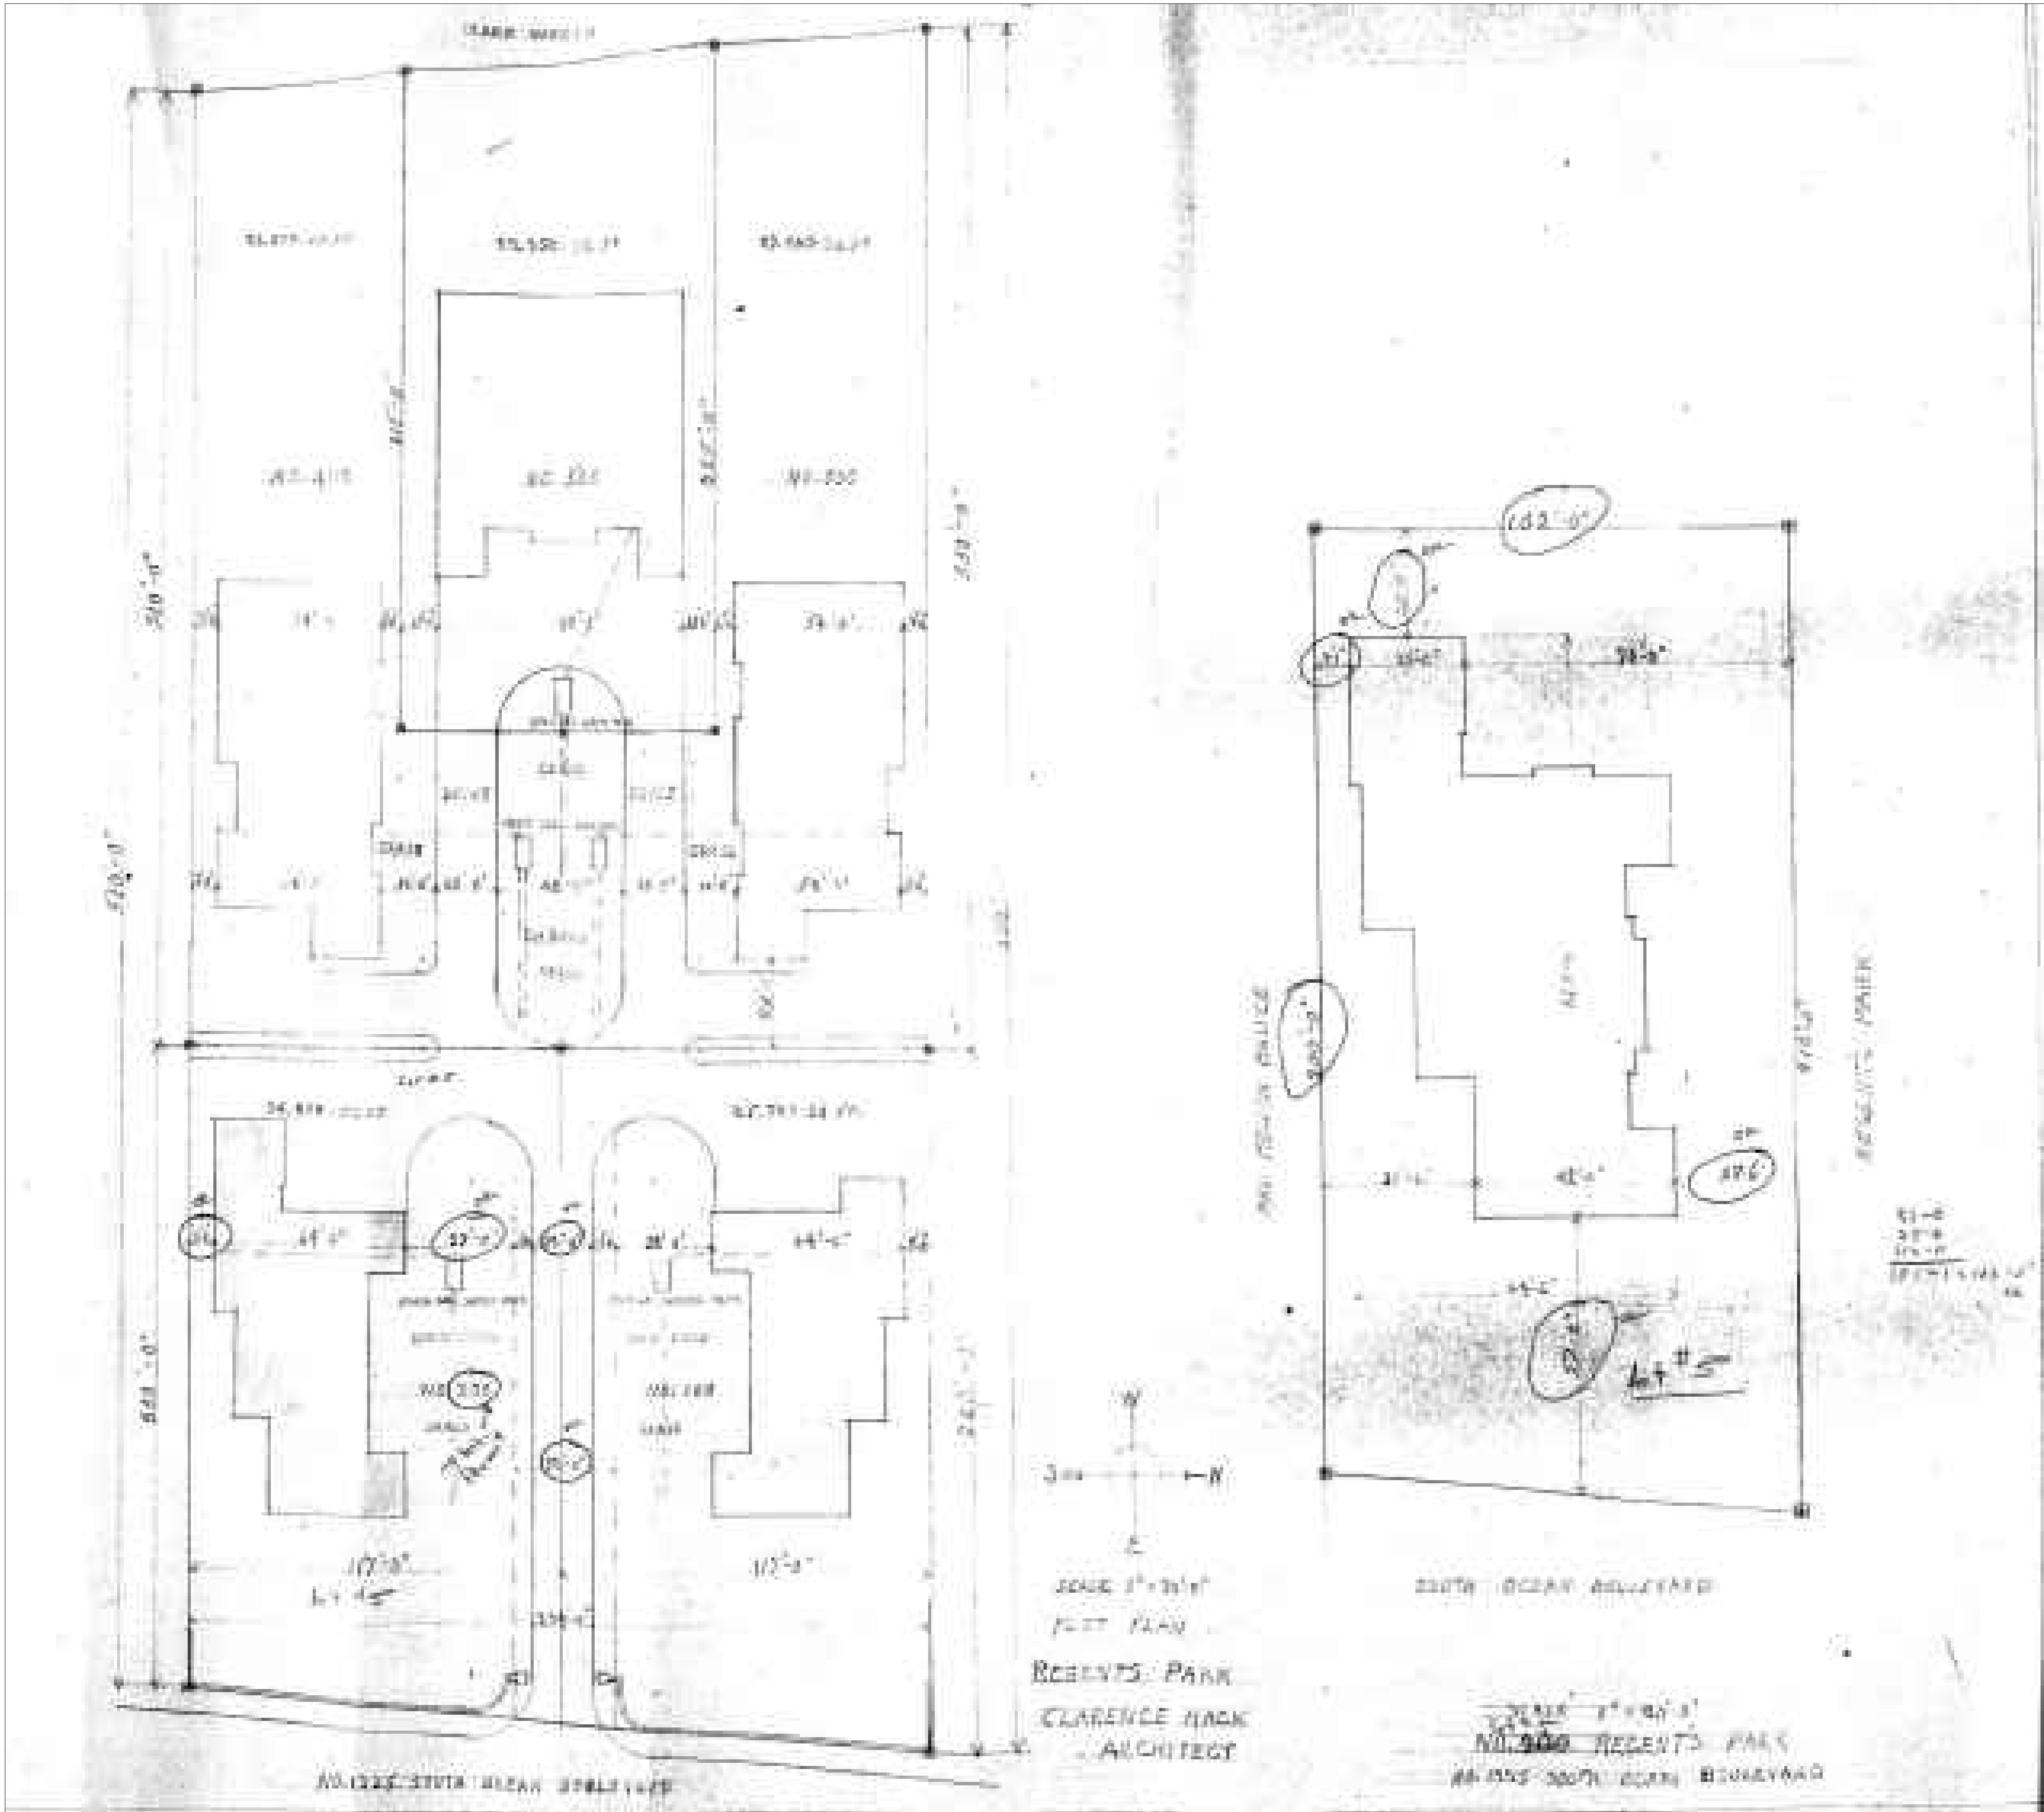



COMM NO.

DATE
09-26-2022

REVISIONS

Additions and Renovations at
200 Regents Park Road LLC
200 Regents Park Road
Palm Beach FL 33480

**BARNES
COY
ARCHITECTS**

BRIDGEHAMPTON:
1005 MONTAUK
HIGHWAY PO BOX 783
BRIDGEHAMPTON NY
PHONE: 631.537.3555
FAX: 631.537.0558

NEW YORK CITY:
124 EAST 40th STREET
SUITE 1102
NEW YORK, NY
PHONE: 212.207.9204
FAX: 212.207.9247

**MP DESIGN &
ARCHITECTURE, INC**
217 PERUVIAN AVENUE, SUITE 4
PALM BEACH, FLORIDA 33480
561.833.7575
AA26001667



ANGLO DAVILA
FLORIDA ARCH.
#A00016630

SHEET NO.

Original
8