


This document, together with the concepts and designs presented herein, as an instrument of service, is intended only for the specific purpose and client for which it was prepared. Reuse of and improper reliance on this document without written authorization and adaptation by Kimley-Horn and Associates, Inc. shall be without liability to Kimley-Horn and Associates, Inc.

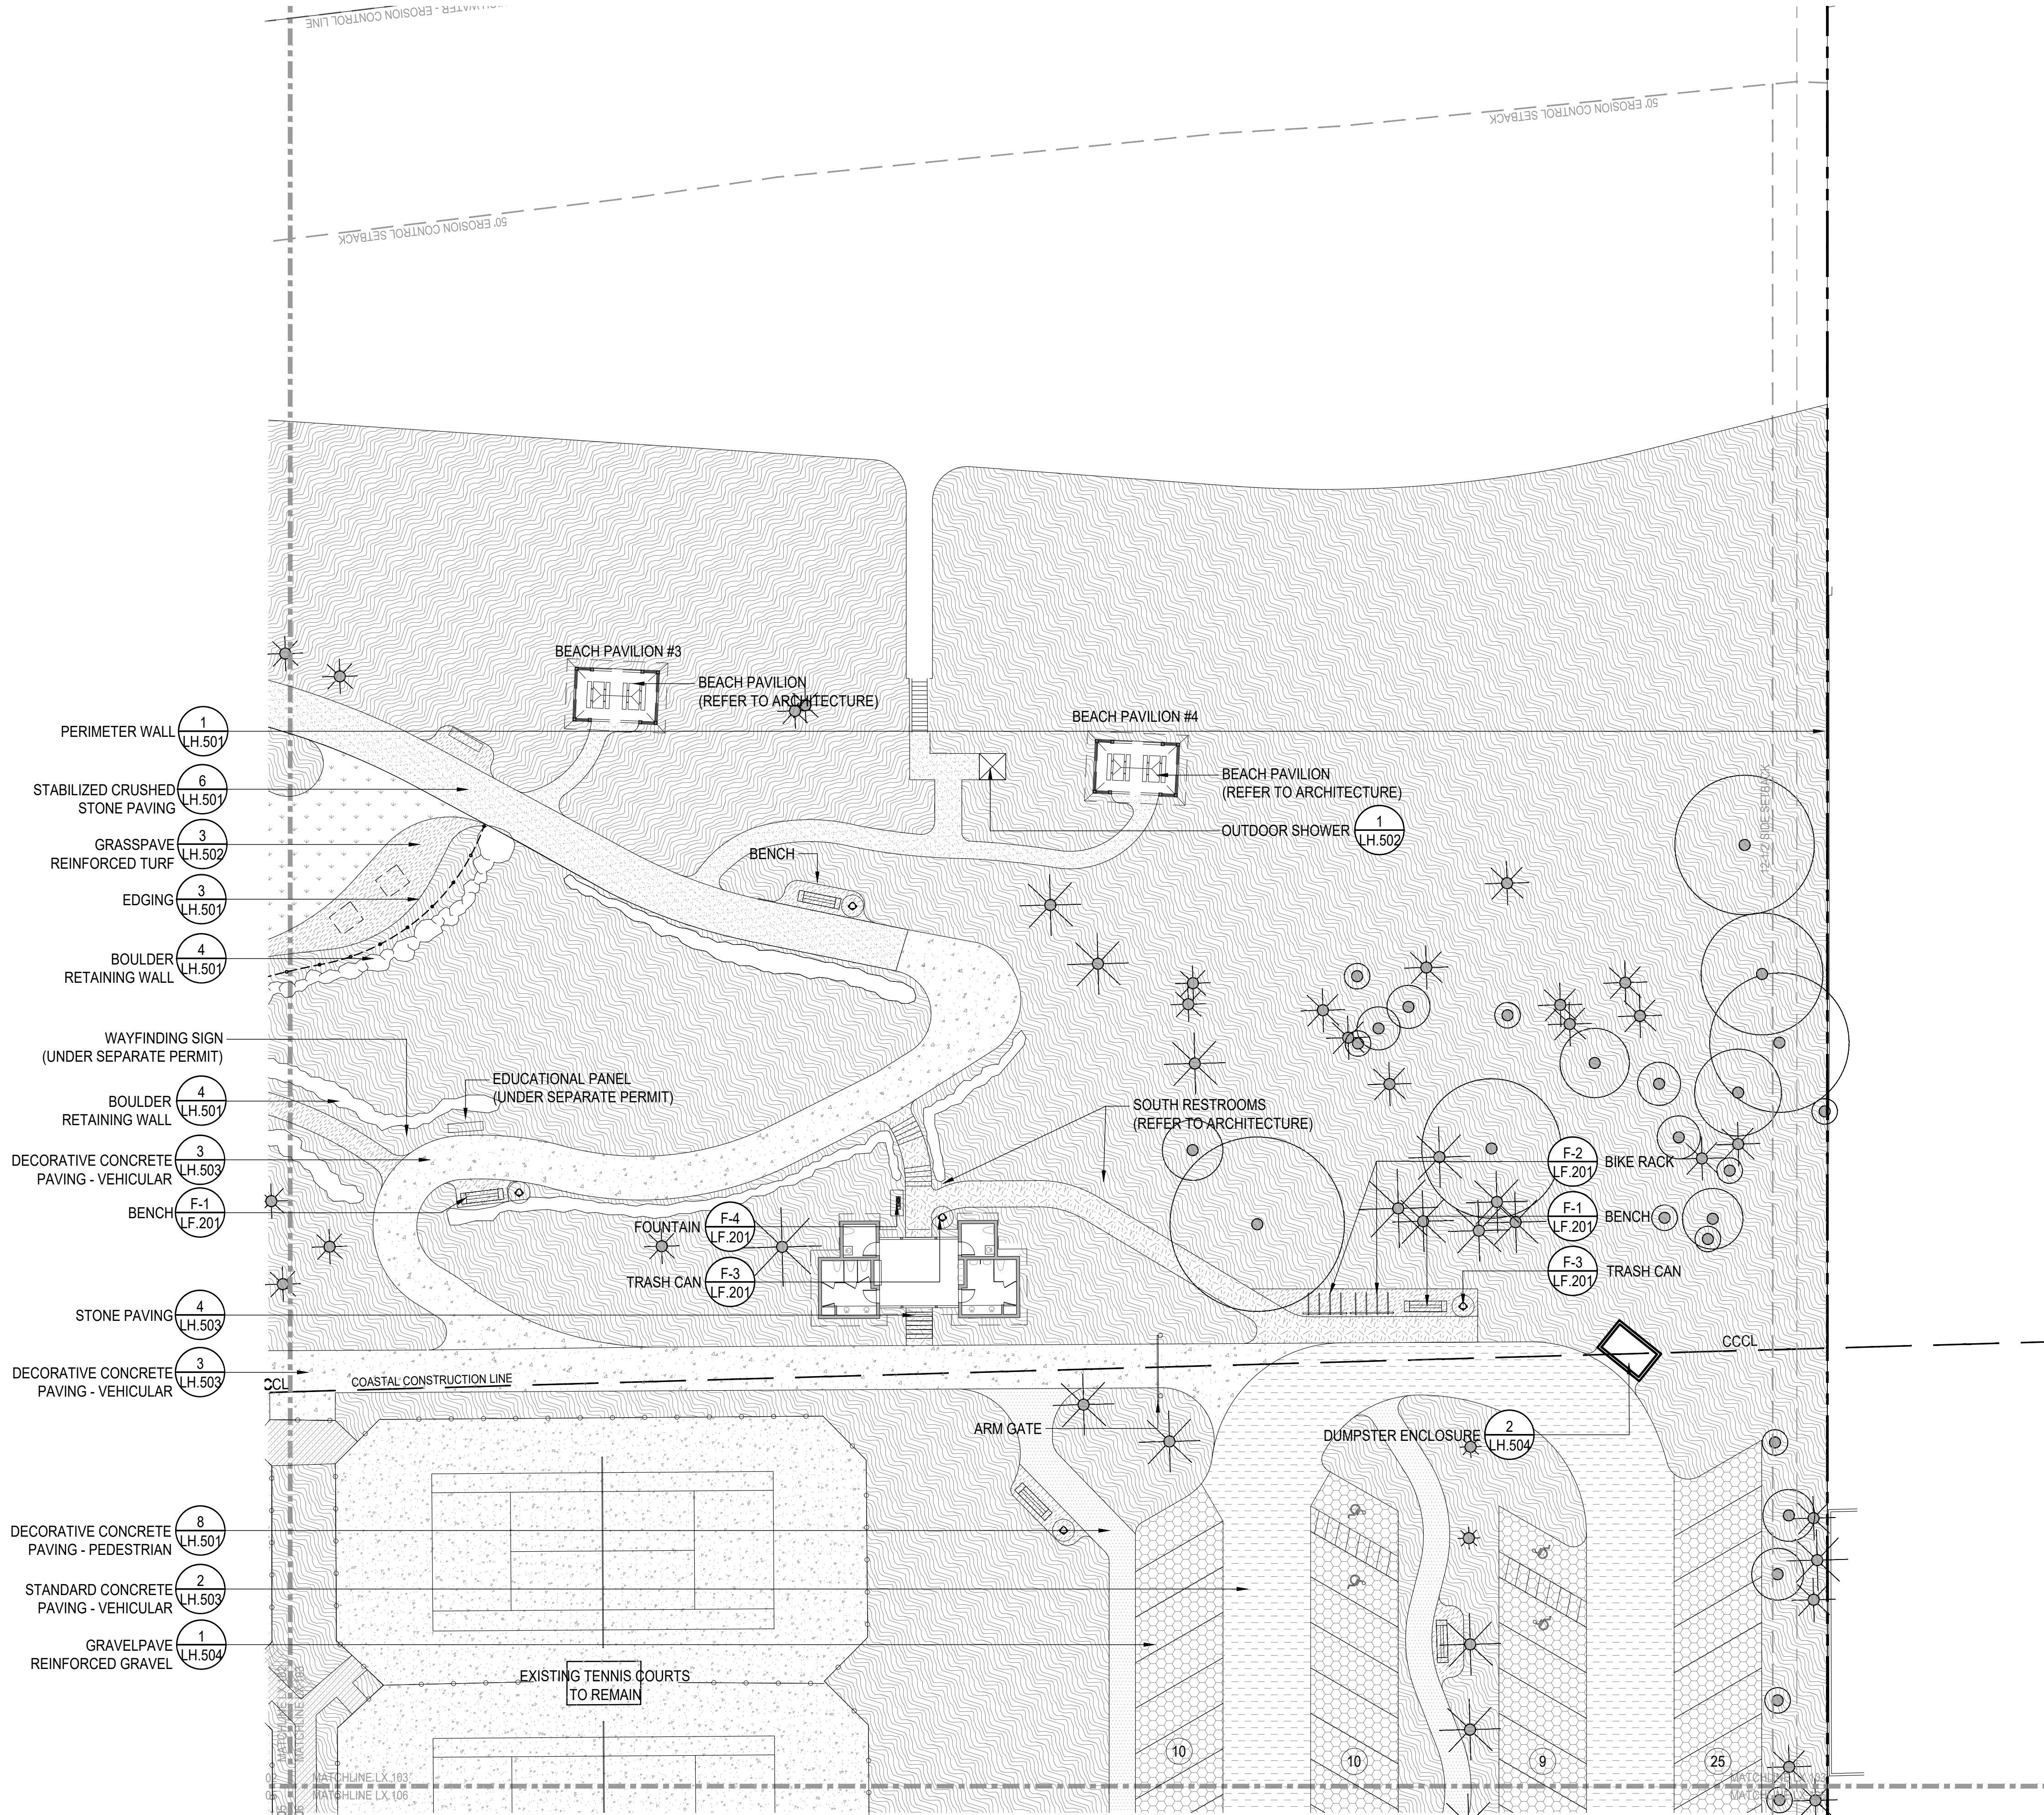

LEGEND	
	PROPERTY LINE
	SETBACK
	COASTAL CONSTRUCTION CONTROL LINE
	TURF
	GRASSPAVE
	GRAVELPAVE
	DECORATIVE PEDESTRIAN CONCRETE
	DECORATIVE VEHICULAR CONCRETE
	STANDARD VEHICULAR CONCRETE
	CORAL STONE PAVING
	STABILIZED GRAVEL PAVING
	PLAYGROUND SURFACE
	WOOD DECKING

CIVIL ENGINEER

Kimley»Horn

1920 WEKIVA WAY, SUITE 200,
WEST PALM BEACH, FL 33411
PHONE: 561-845-0665
FAX: 561-863-8175
WWW.KIMLEY-HORN.COM
REGISTRY NO. 35106

ARCHITECT

FAIRFAX & SAMMONS
NEW YORK - PALM BEACH
FAIRFAX, SAMMONS & PARTNERS, LLC
214 BRAZILIAN AVENUE
PALM BEACH, FL 33480
PHONE: (561) 805-8591

LANDSCAPE ARCHITECT

jungles

RAYMOND JUNGLES, INC.
2964 AVIATION AVENUE
MIAMI, FL 33133
PHONE: (305) 858-6777

COA: 22-037
ZON: 22-107

No.	REVISIONS	DATE

PROJECT No.

DATE

SCALE

DESIGNED BY

DRAWN BY

CHECKED BY

10/28/2022


AS SHOWN

HARDSCAPE PLAN
SOUTHEAST

PHIPPS OCEAN
PARK
PREPARED FOR
TOWN OF PALM
BEACH

SHEET NUMBER
LH.103

2022/10/28

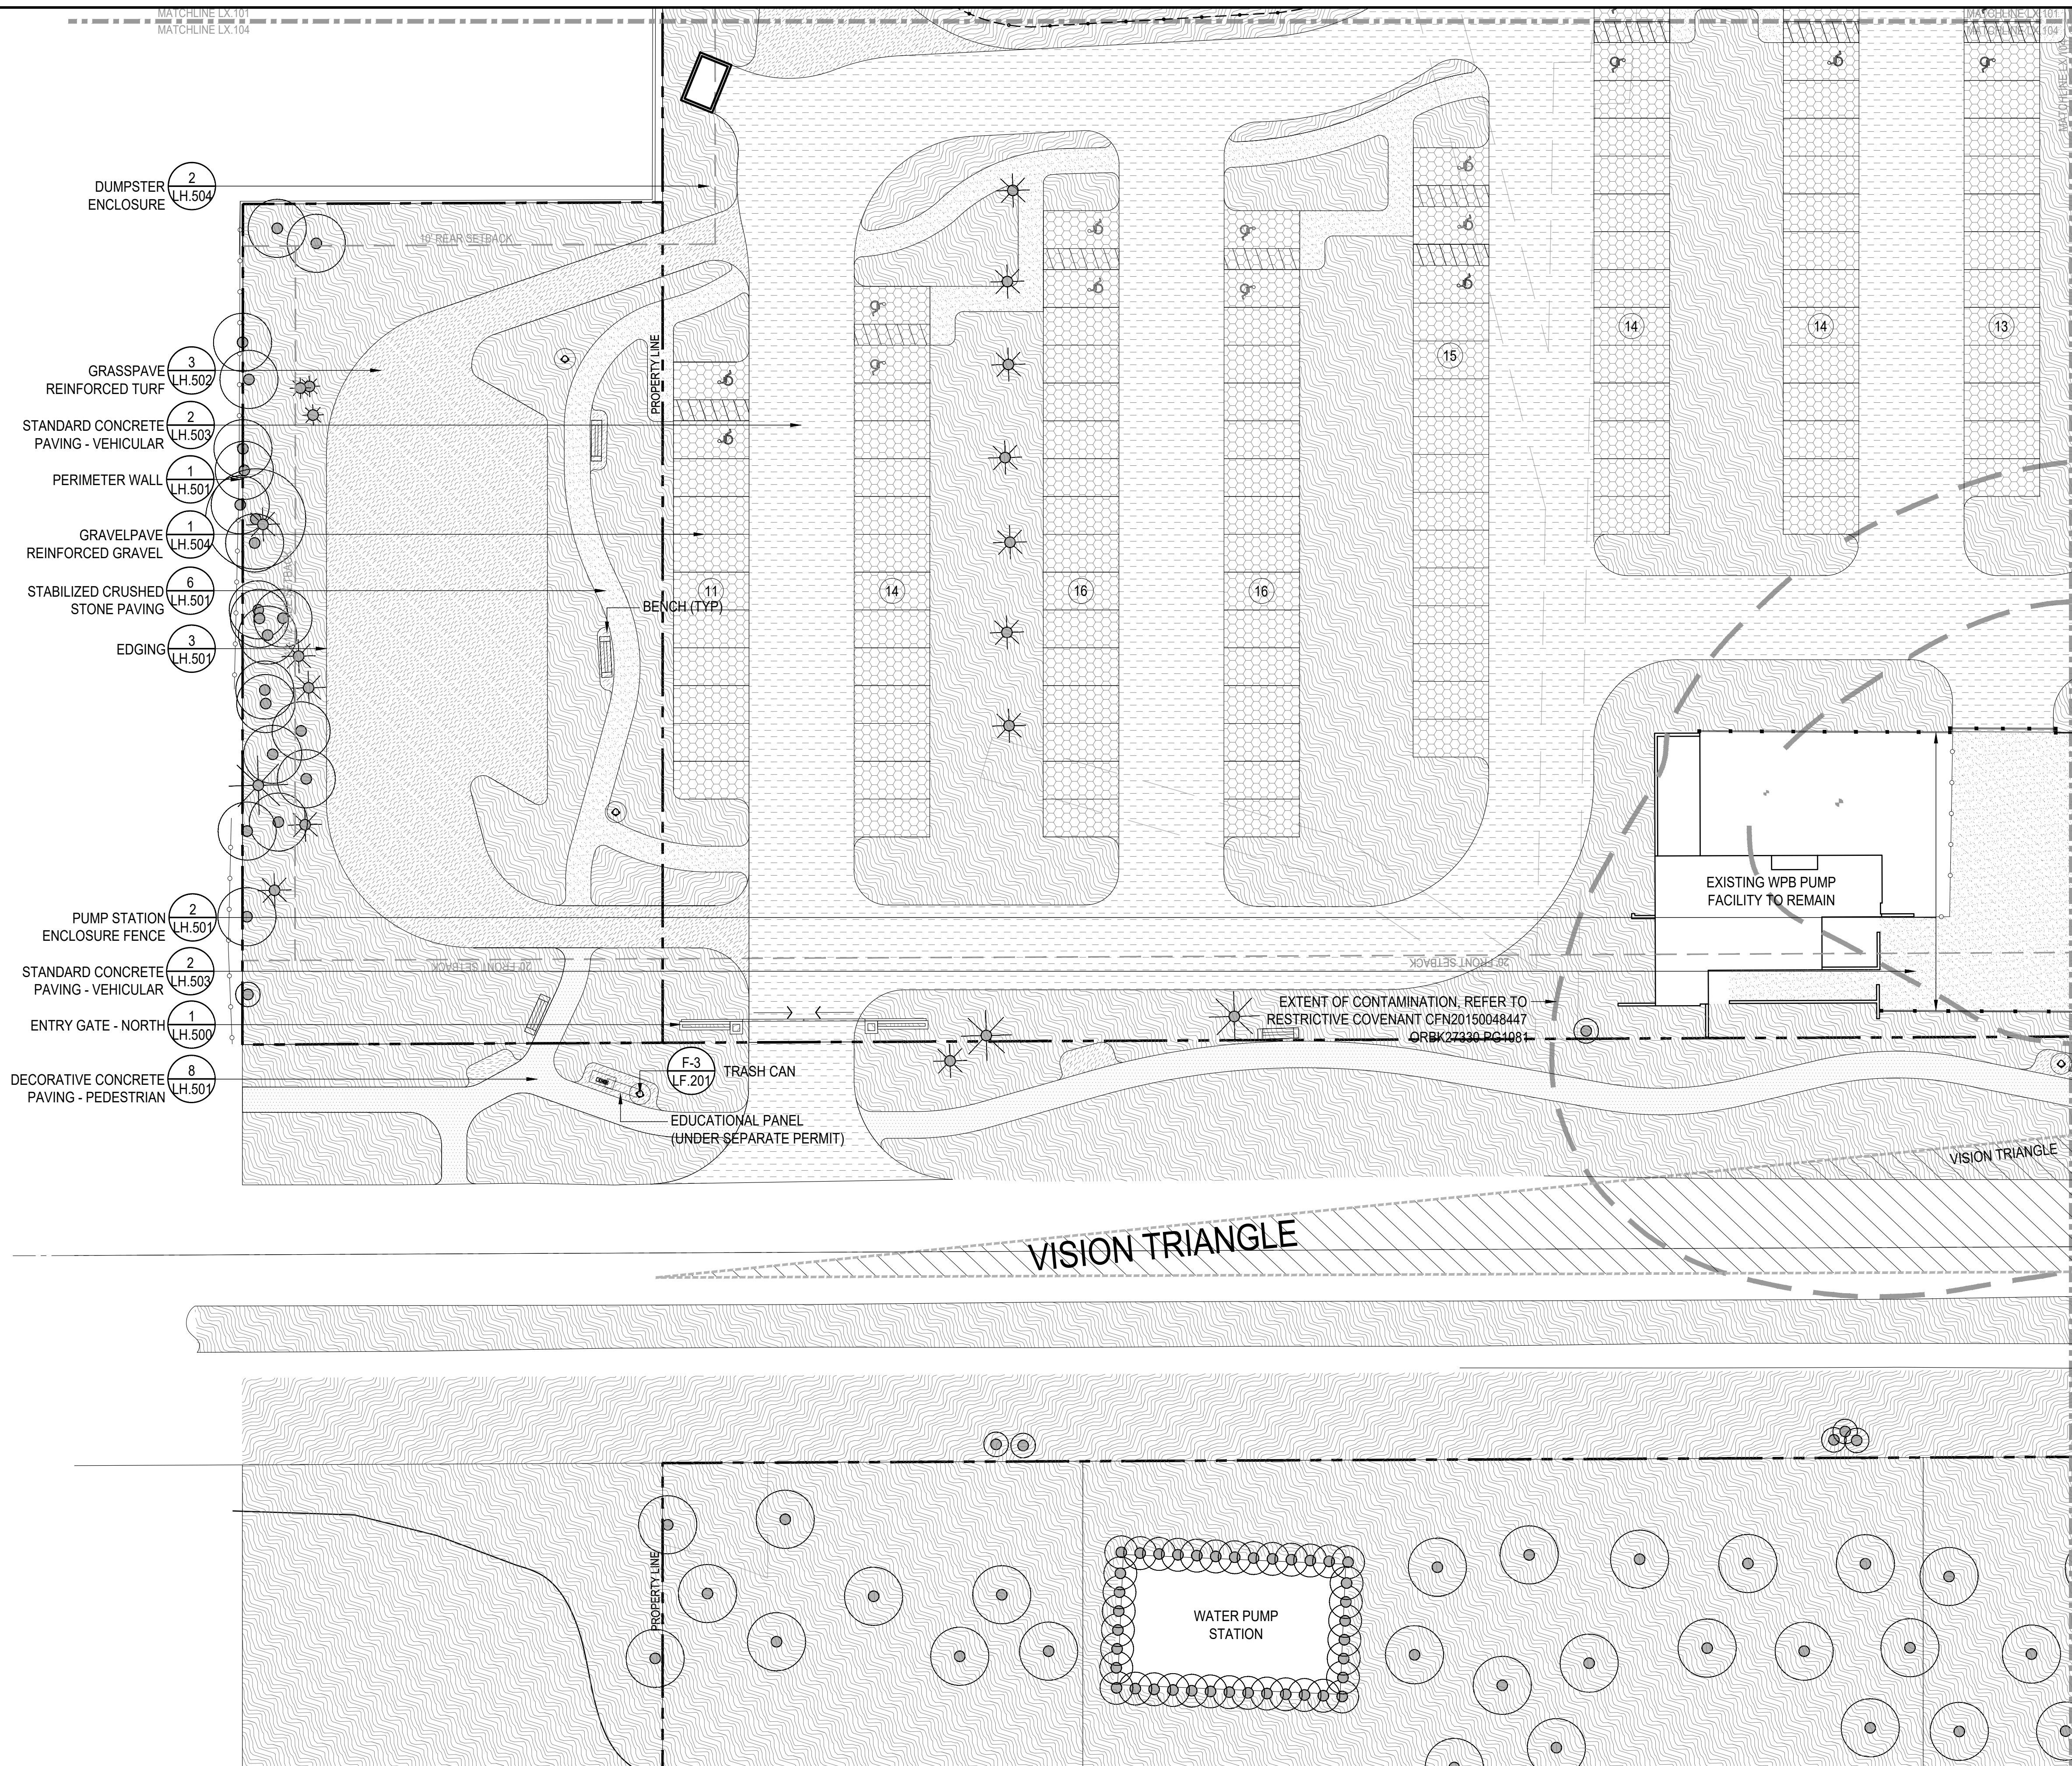

	TURF
	GRASSPAVE
	GRAVELPAVE
	DECORATIVE PEDESTRIAN CONCRETE
	DECORATIVE VEHICULAR CONCRETE
	STANDARD VEHICULAR CONCRETE
	CORAL STONE PAVING
	STABILIZED GRAVEL PAVING
	PLAYGROUND SURFACE
	WOOD DECKING

LH.104

LEGEND

- PROPERTY LINE
SETBACK
COASTAL CONSTRUCTION CONTROL LINE

- TURF
GRASSPAVE
GRAVELPAVE
DECORATIVE PEDESTRIAN CONCRETE
DECORATIVE VEHICULAR CONCRETE
STANDARD VEHICULAR CONCRETE
CORAL STONE PAVING
STABILIZED GRAVEL PAVING
PLAYGROUND SURFACE
WOOD DECKING

CIVIL ENGINEER

Kimley»Horn

1920 WEKIVA WAY, SUITE 200,
WEST PALM BEACH, FL 33411
PHONE: 561-845-0665
FAX: 561-863-8175
WWW.KIMLEY-HORN.COM
REGISTRY NO. 35106

ARCHITECT



FAIRFAX & SAMMONS

FAIRFAX, SAMMONS & PARTNERS, LLC
214 BRAZILIAN AVENUE
PALM BEACH, FL 33480
PHONE: (561) 805-8591


LANDSCAPE ARCHITECT

jungles

RAYMOND JUNGLES, INC.
2964 AVIATION AVENUE
MIAMI, FL 33133
PHONE: (305) 858-6777

COA: 22-037
ZON: 22-107

No. REVISIONS DATE

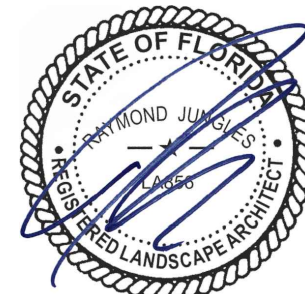

PROJECT No.

DATE 10/28/2022

SCALE AS SHOWN

DESIGNED BY

DRAWN BY



CHECKED BY

HARDSCAPE PLAN
CENTER WEST



PHIPPS OCEAN
PARK
PREPARED FOR
TOWN OF PALM
BEACH

SHEET NUMBER
LH.105

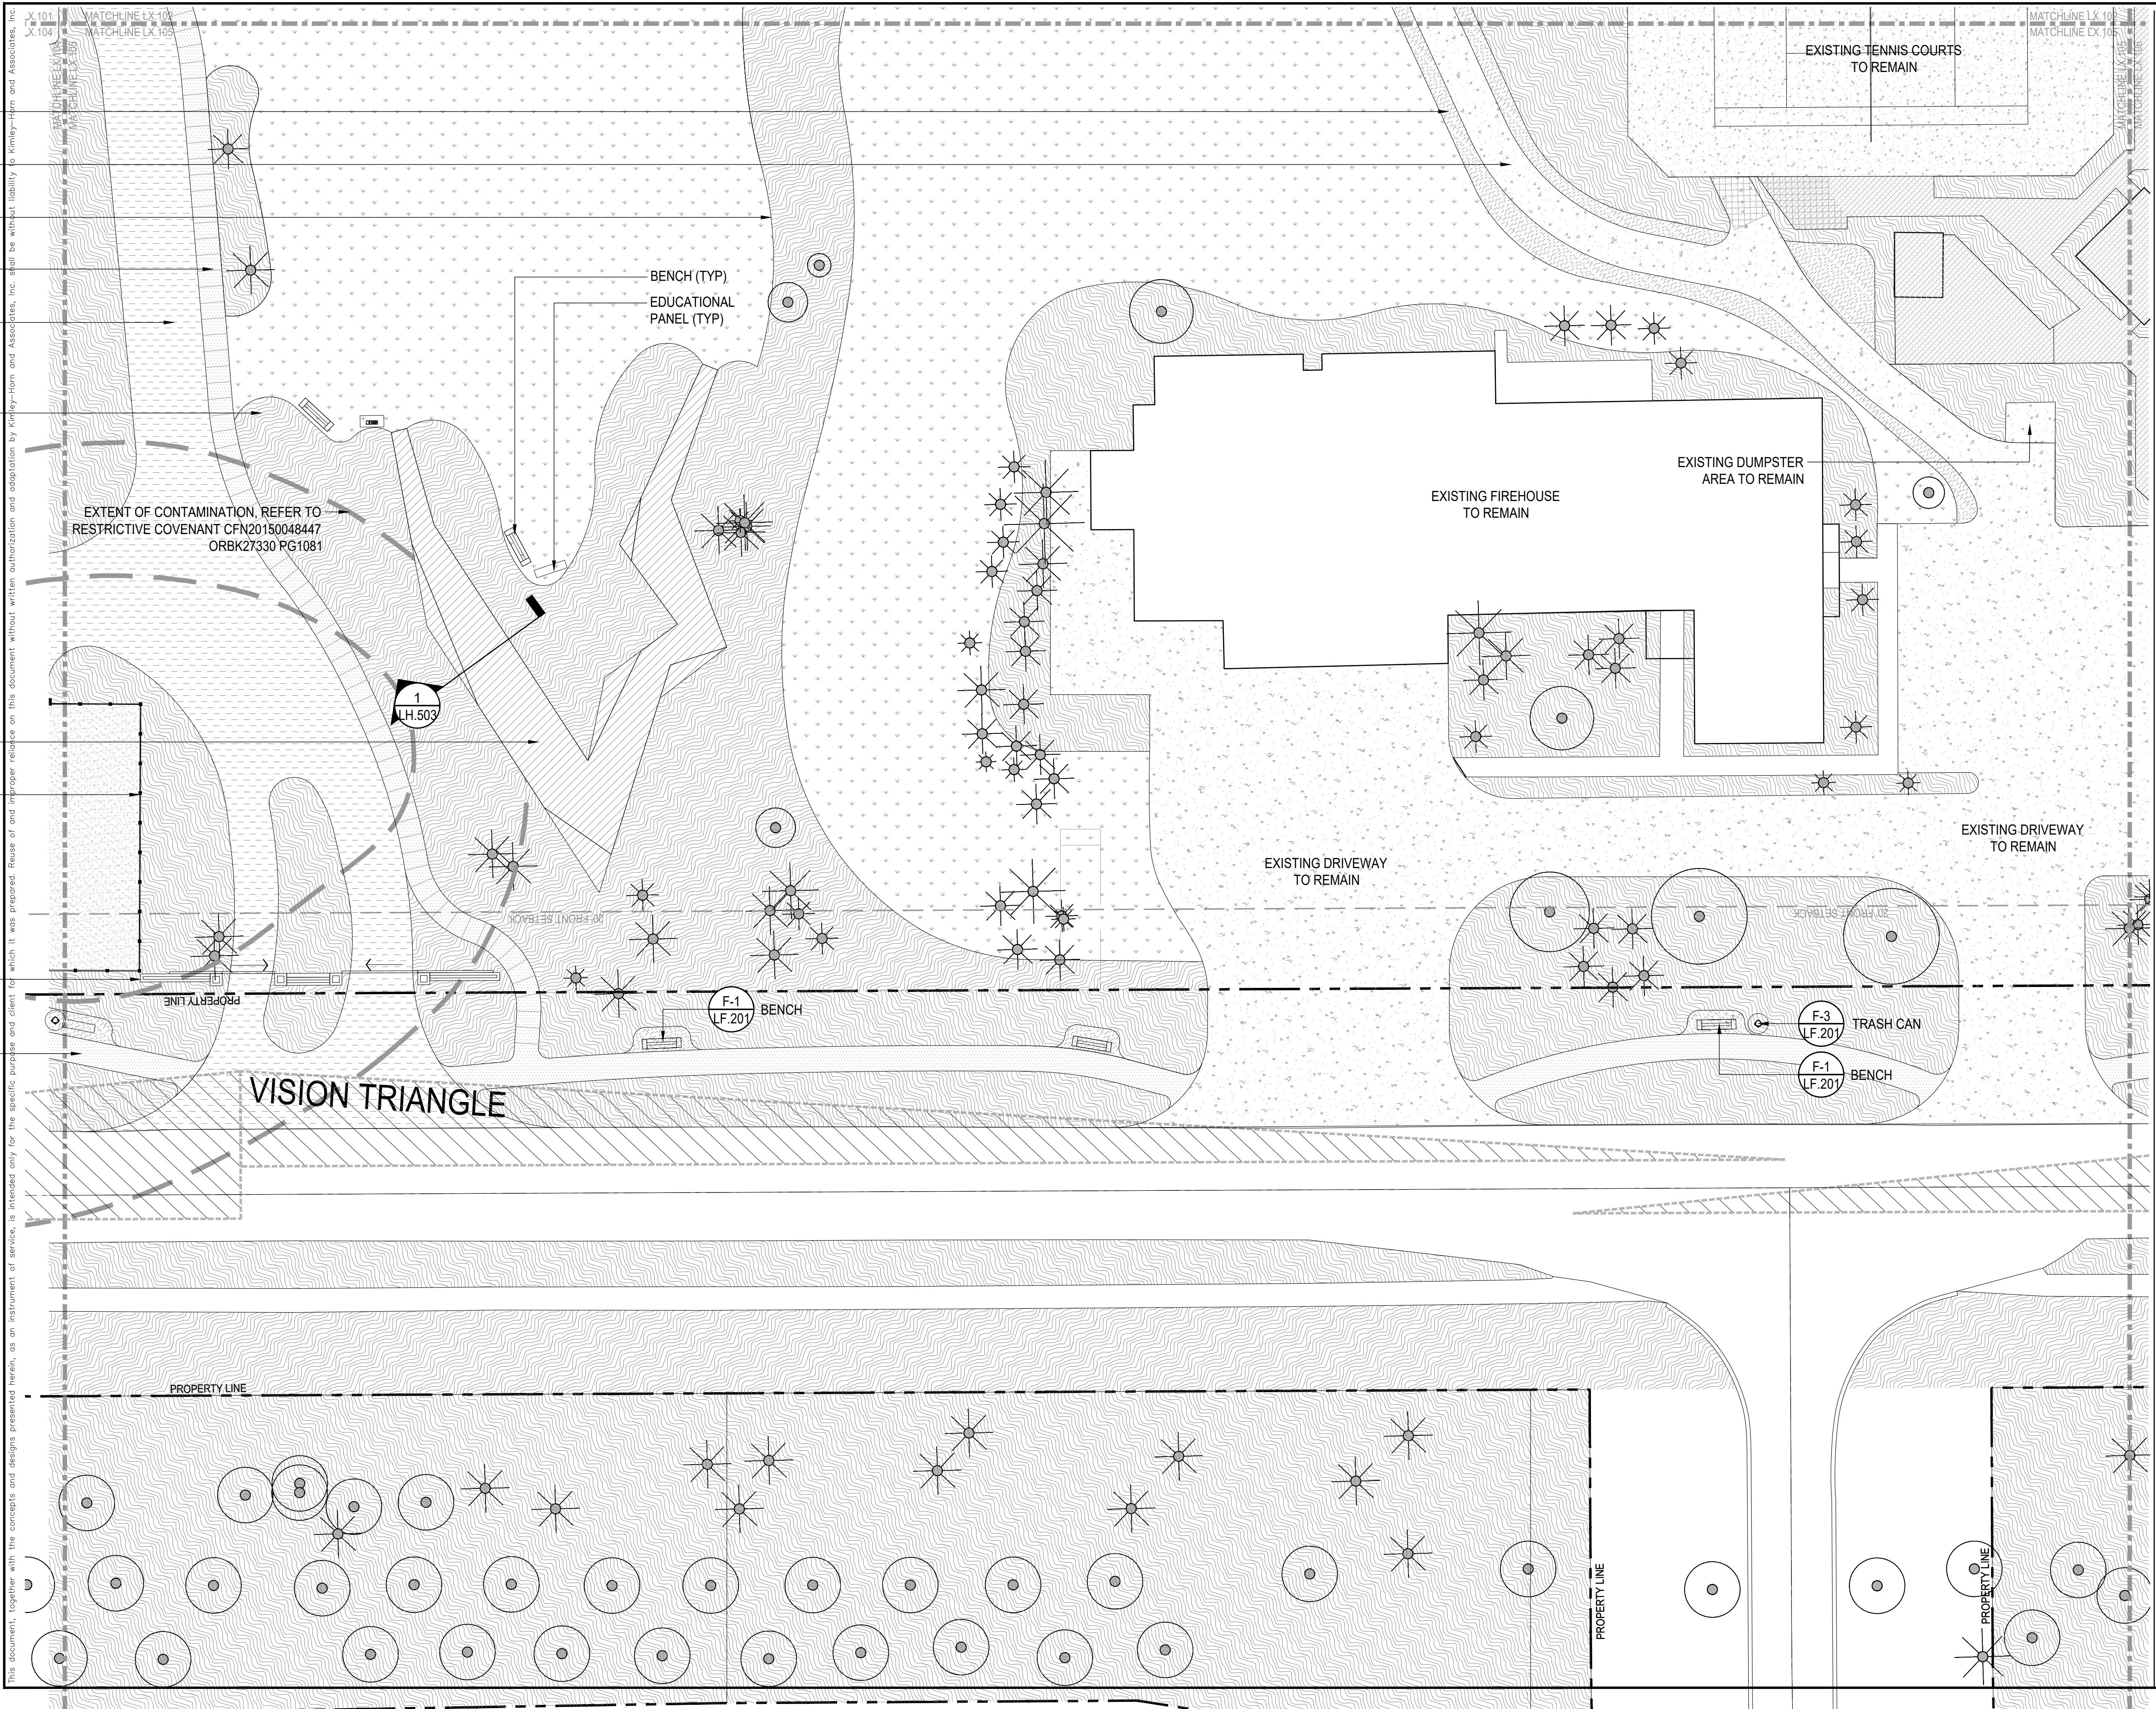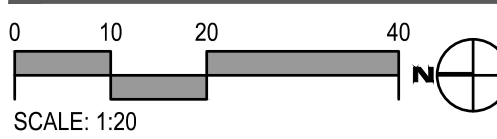

- GRASSPAVE REINFORCED TURF (3 LH.502)
DECORATIVE CONCRETE PAVING - VEHICULAR (3 LH.503)
EDGING (3 LH.501)
DECORATIVE CONCRETE PAVING - PEDESTRIAN (8 LH.501)
STANDARD CONCRETE PAVING - VEHICULAR (2 LH.503)

WAYFINDING SIGN (UNDER SEPARATE PERMIT)

- WILDFLOWER GARDEN CATWALK (1 LH.503)
PUMP STATION ENCLOSURE FENCE (2 LH.501)

ENTRY GATE - CENTRAL (2 LH.500)


- DECORATIVE CONCRETE PAVING - PEDESTRIAN (8 LH.501)

S:\PROJECTS\202050_Phipps Ocean Park Master Plan\20 DESIGN\24 WORKING\CAD\Sheets\202050_03_LH 101_Hardscape.dwg

Luy Du

2022/10/28

This document, together with the concepts and designs presented herein, is intended only for the specific purpose and client for which it was prepared. Reuse of and improper reliance on this document without written authorization and adaptation by Kimley-Horn and Associates, Inc. shall be without liability to Kimley-Horn and Associates, Inc.

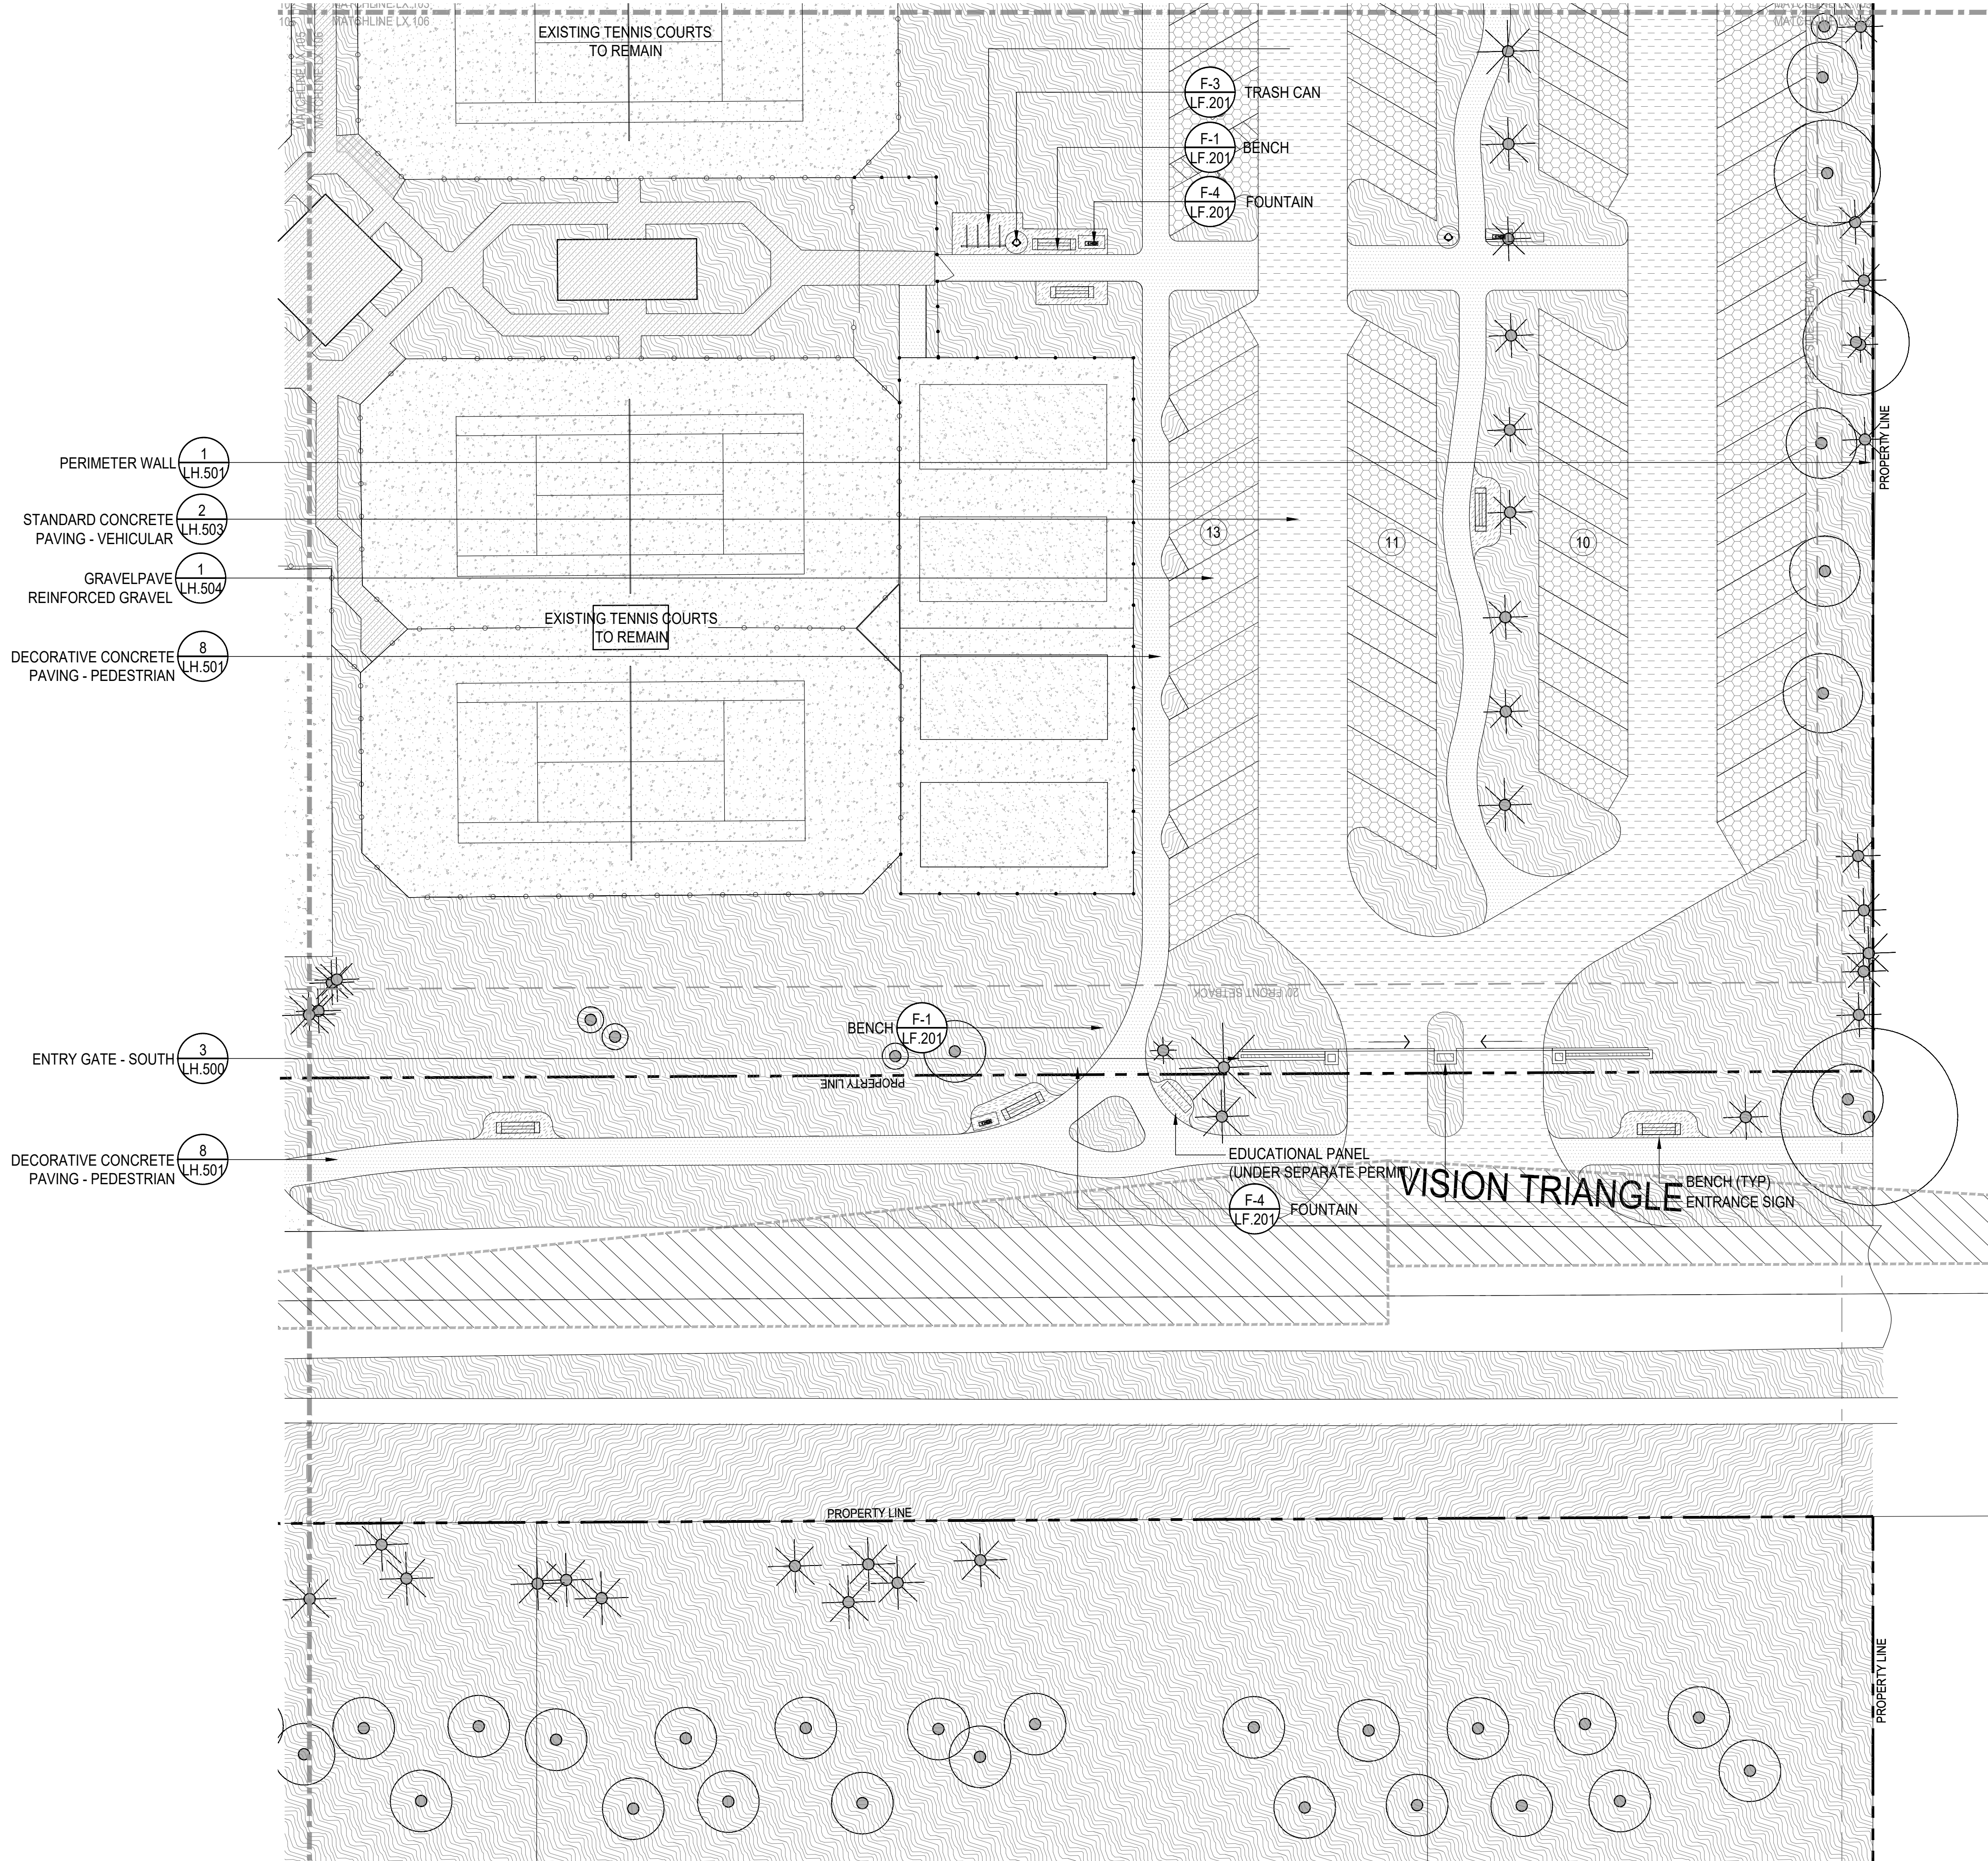

LEGEND

PROPERTY LINE

SETBACK

COASTAL CONSTRUCTION CONTROL LINE

TURF

GRASSPAVE

GRAVELPAVE

DECORATIVE PEDESTRIAN CONCRETE

DECORATIVE VEHICULAR CONCRETE

STANDARD VEHICULAR CONCRETE

CORAL STONE PAVING

STABILIZED GRAVEL PAVING

PLAYGROUND SURFACE

WOOD DECKING

0 10 20 40

SCALE: 1:20

N

CIVIL ENGINEER

Kimley»Horn

1920 WEKIVA WAY, SUITE 200,
WEST PALM BEACH, FL 33411
PHONE: 561-845-0665
FAX: 561-863-8175
WWW.KIMLEY-HORN.COM
REGISTRY NO. 35106

ARCHITECT

FAIRFAX & SAMMONS
NEW YORK - PALM BEACH
FAIRFAX, SAMMONS & PARTNERS, LLC
214 BRAZILIAN AVENUE
PALM BEACH, FL 33480
PHONE: (561) 805-8591

LANDSCAPE ARCHITECT

jungles
RAYMOND JUNGLES, INC.
2964 AVIATION AVENUE
MIAMI, FL 33133
PHONE: (305) 858-6777

COA: 22-037
ZON: 22-107

No.	REVISIONS	DATE

STATE OF FLORIDA
RAYMOND JUNGLES, INC.
LANDSCAPE ARCHITECT

PROJECT No.

DATE
10/28/2022

SCALE
AS SHOWN

DESIGNED BY

DRAWN BY

CHECKED BY


HARDSCAPE PLAN
SOUTHWEST

SEAL OF THE TOWN OF PALM BEACH, FLORIDA
INCORPORATED APRIL 17, 1911

PHIPPS OCEAN PARK
PREPARED FOR
TOWN OF PALM BEACH

SHEET NUMBER
LH.106

This document, together with the concepts and designs presented herein, is intended solely for the specific purpose and client for which it was prepared. Release of and improper reliance on this document without written authorization and assentation by Kimley-Horn and Associates, Inc. shall be without liability to Kimley-Horn and Associates, Inc.

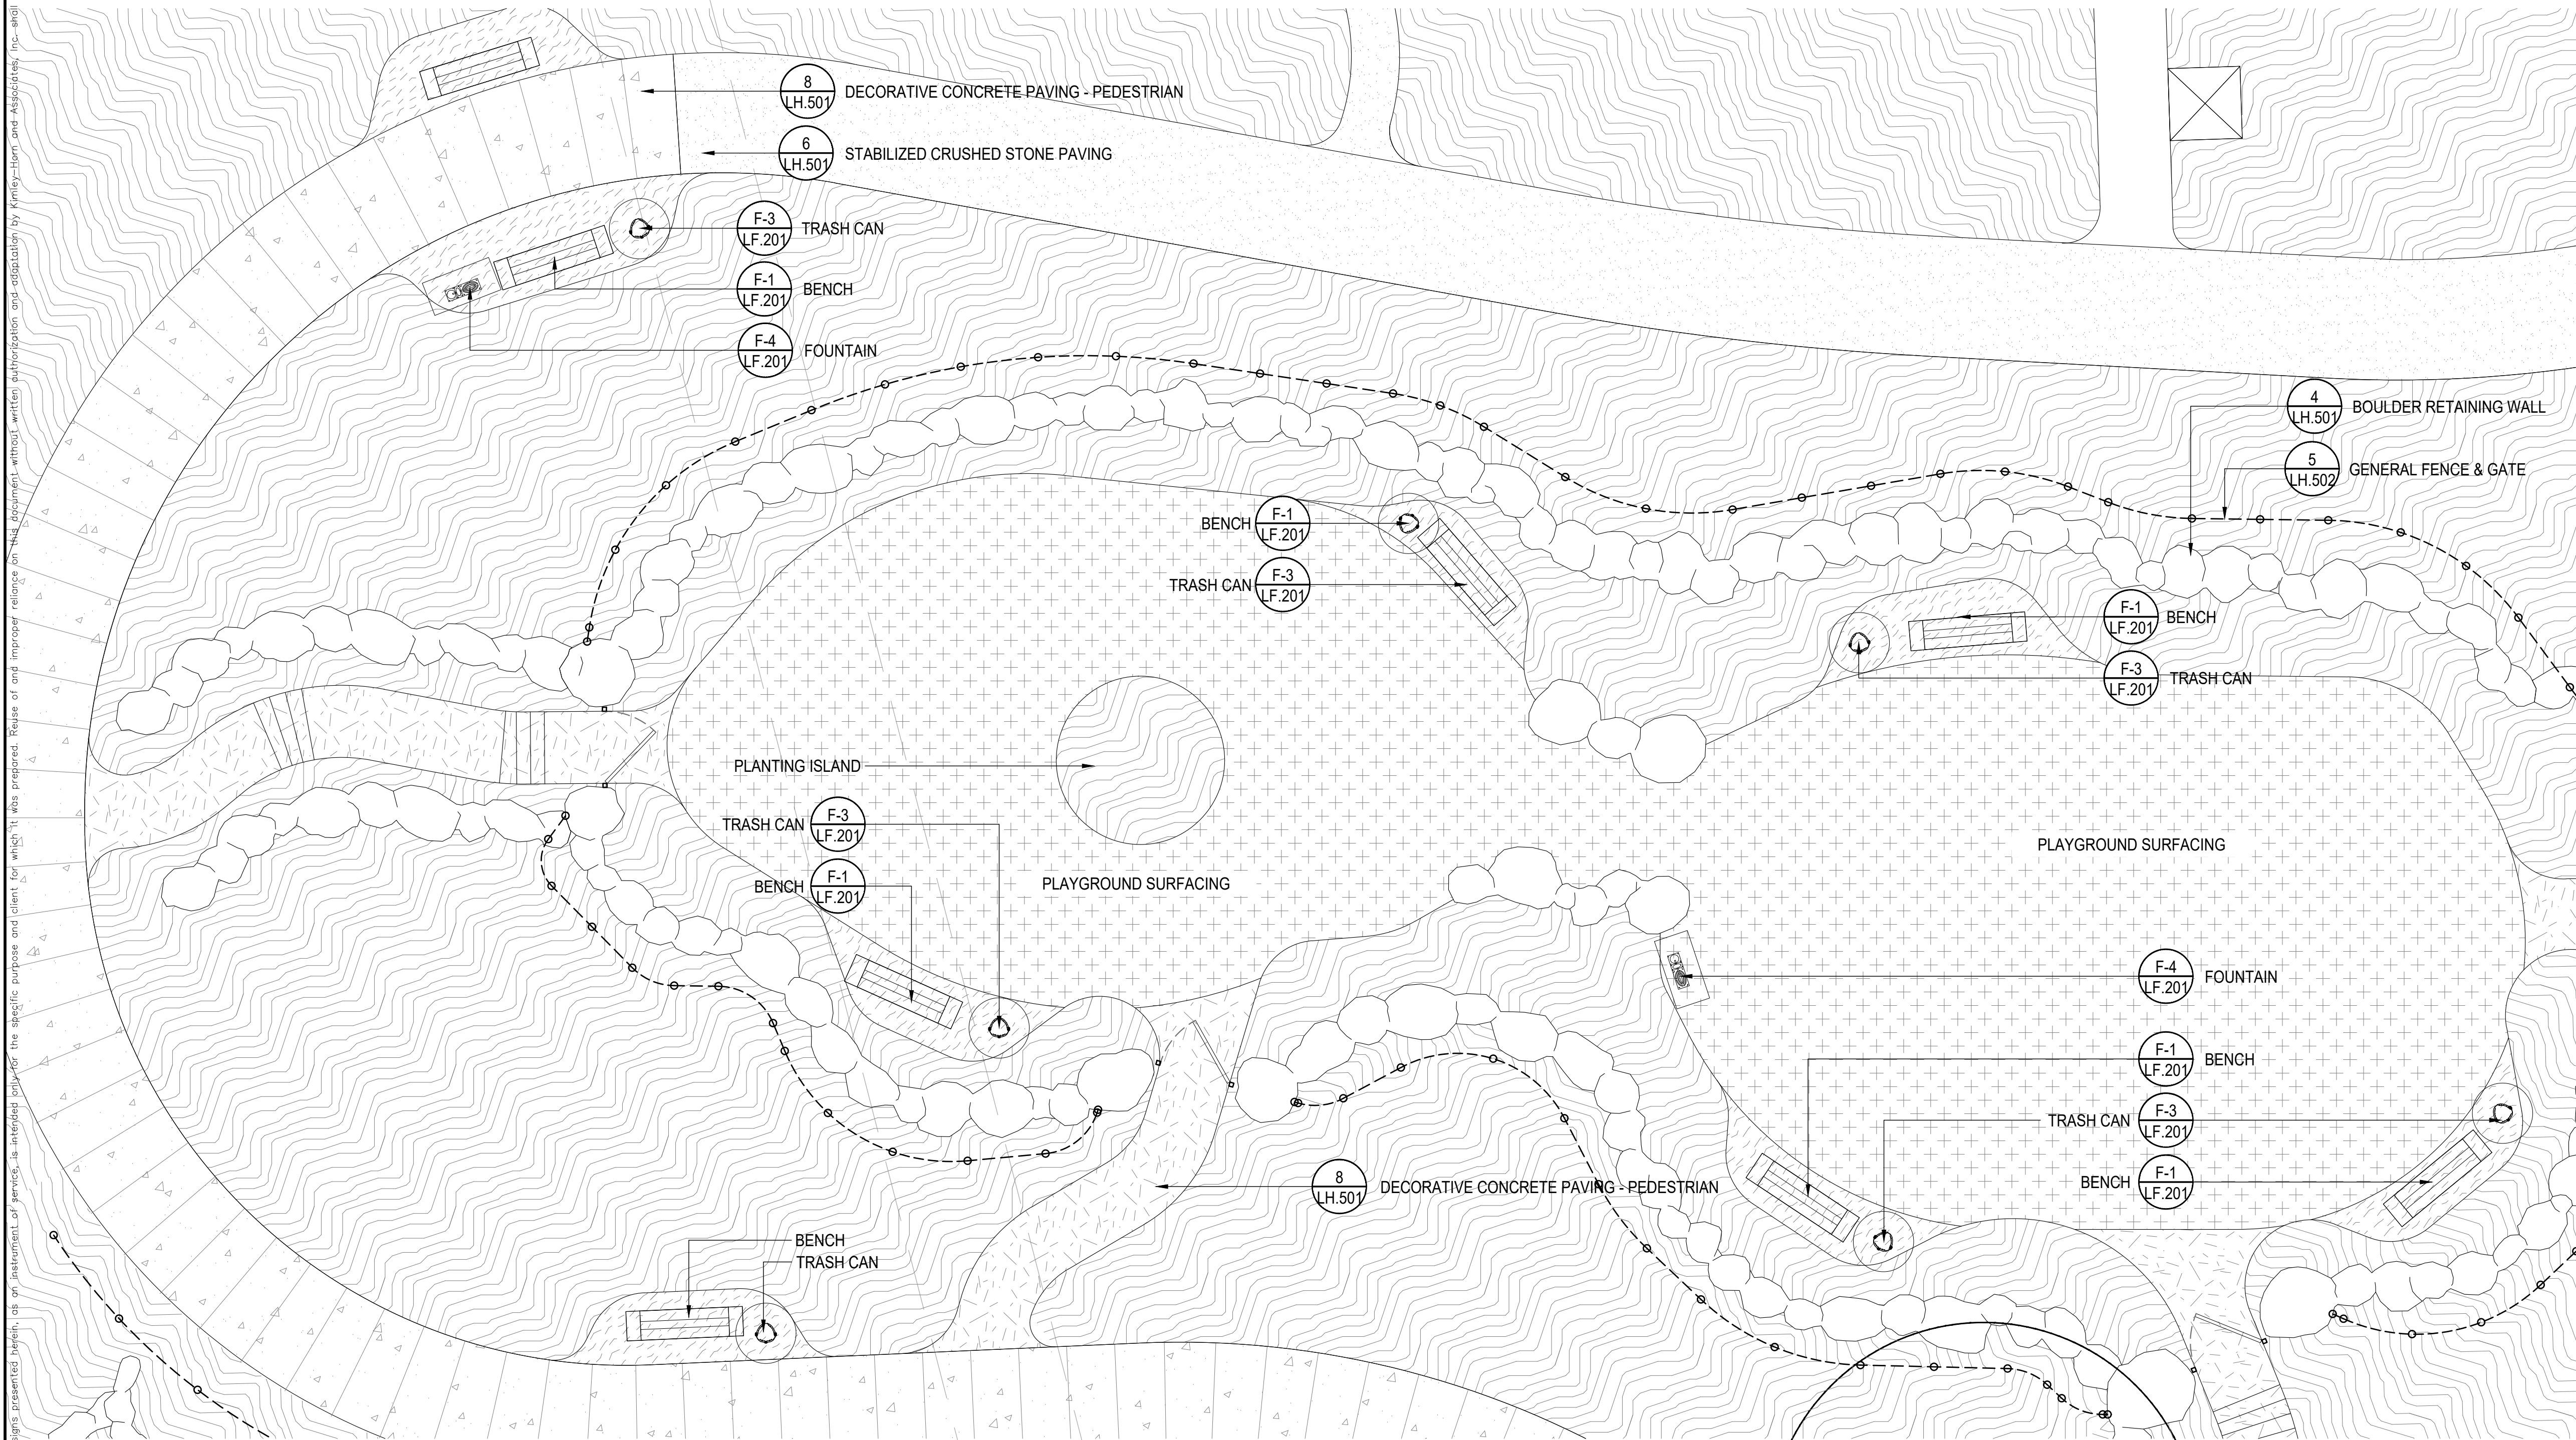


LEGEND


 PLANTING AREA


 TURF

 GRASSPAVE

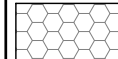 GRAVELPAVE

 DECORATIVE PEDESTRIAN CONCRETE

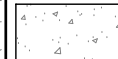 DECORATIVE VEHICULAR CONCRETE

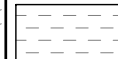 STANDARD VEHICULAR CONCRETE


 CORAL STONE PAVING


 STABILIZED GRAVEL PAVING

 PLAYGROUND SURFACE

 WOOD DECKING

 GRASSPAVE SECONDARY

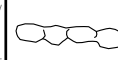 BOULDER RETAINING WALLS

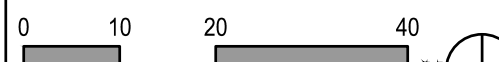 0 10 20 40

SCALE: 1:20



CIVIL ENGINEER

Kimley»Horn

1920 WEKIVA WAY, SUITE 200,
WEST PALM BEACH, FL 33411
PHONE: 561-845-0665
FAX: 561-863-8175
WWW.KIMLEY-HORN.COM
REGISTRY NO. 35106

ARCHITECT

**FAIRFAX & SAMMONS**
NEW YORK - PALM BEACH

FAIRFAX, SAMMONS & PARTNERS, LLC
214 BRAZILIAN AVENUE
PALM BEACH, FL 33480
PHONE: (561) 805-8591

LANDSCAPE ARCHITECT

jungles

RAYMOND JUNGLES, INC.
2964 AVIATION AVENUE
MIAMI, FL 33133
PHONE: (305) 858-6777

COA: 22-037
ZON: 22-107

No.	REVISIONS	DATE



PROJECT No. _____

DATE 10/28/2022

SCALE AS SHOWN

DESIGNED BY _____

DRAWN BY _____

CHECKED BY _____

PLAYGROUND ENLARGEMENT



PHIPPS OCEAN PARK
PREPARED FOR
TOWN OF PALM BEACH

SHEET NUMBER

LH.201