

Phipps Plaza


A Restoration of Plaza Circle

By Environment Design Group




Phipps Plaza | History

Tropical fauna in a rich colorful plant palette | circa 1925

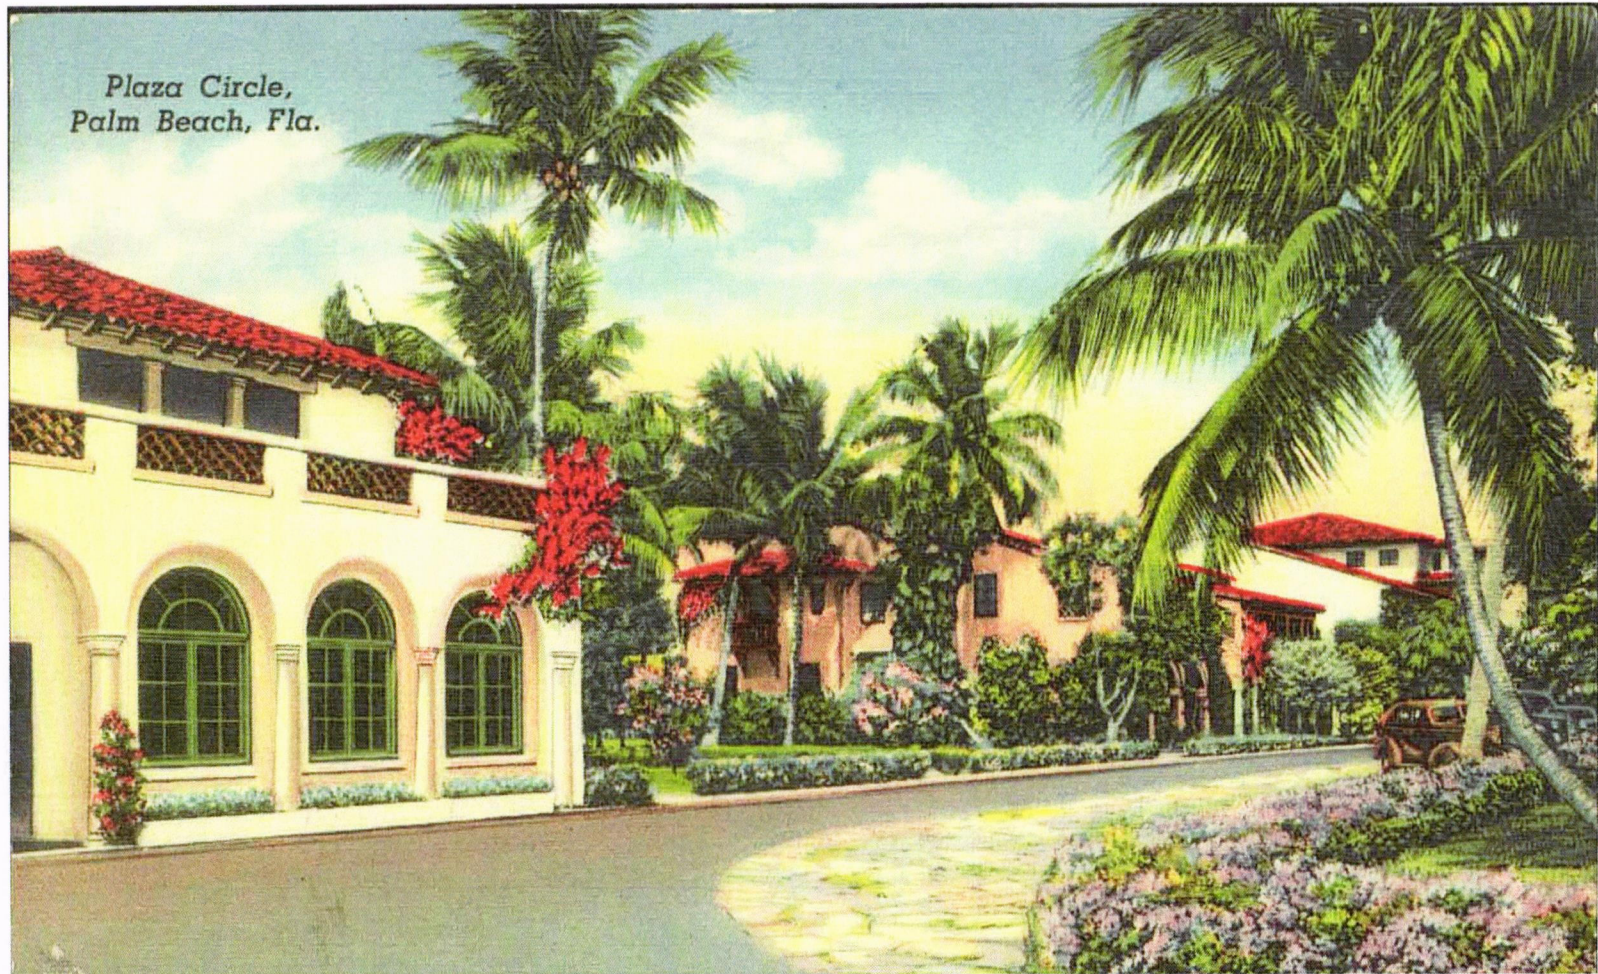

"Situated between the rapidly emerging Worth Avenue and the towns traditional Main Street, the enclave now known as Phipps Plaza - its inner ring was first called Circle Plaza - 'hidden by a proloxy of tropical flowers'

Phipps Plaza Palm Beach

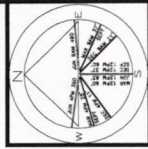


JOB NUMBER: # 202028 CO. LA
 DATE: 02.27.2023


SHEET L5

ZON-23-045 COA-23-018 Site Plan SCALE: 1/16"=1'-0"

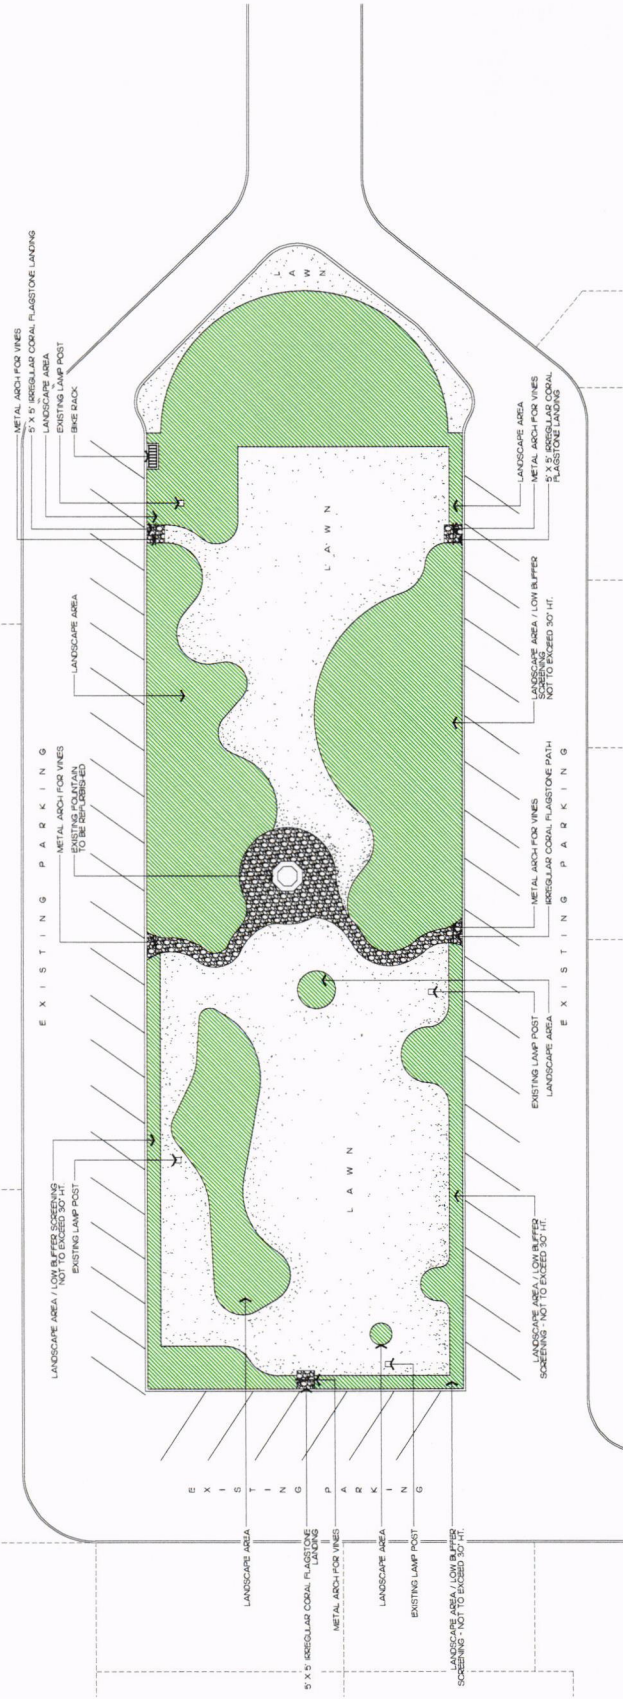

Metal Arch



Irregular Coral Flagstone Path & Landings



Bike Rack









Rendered Landscape Plan

SCALE: 1/16"=1'-0"

SHEET 6.1

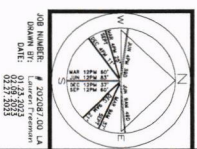

Phipps Plaza
Palm Beach

